


DB32 Private Car Tracking
Scale 1:200

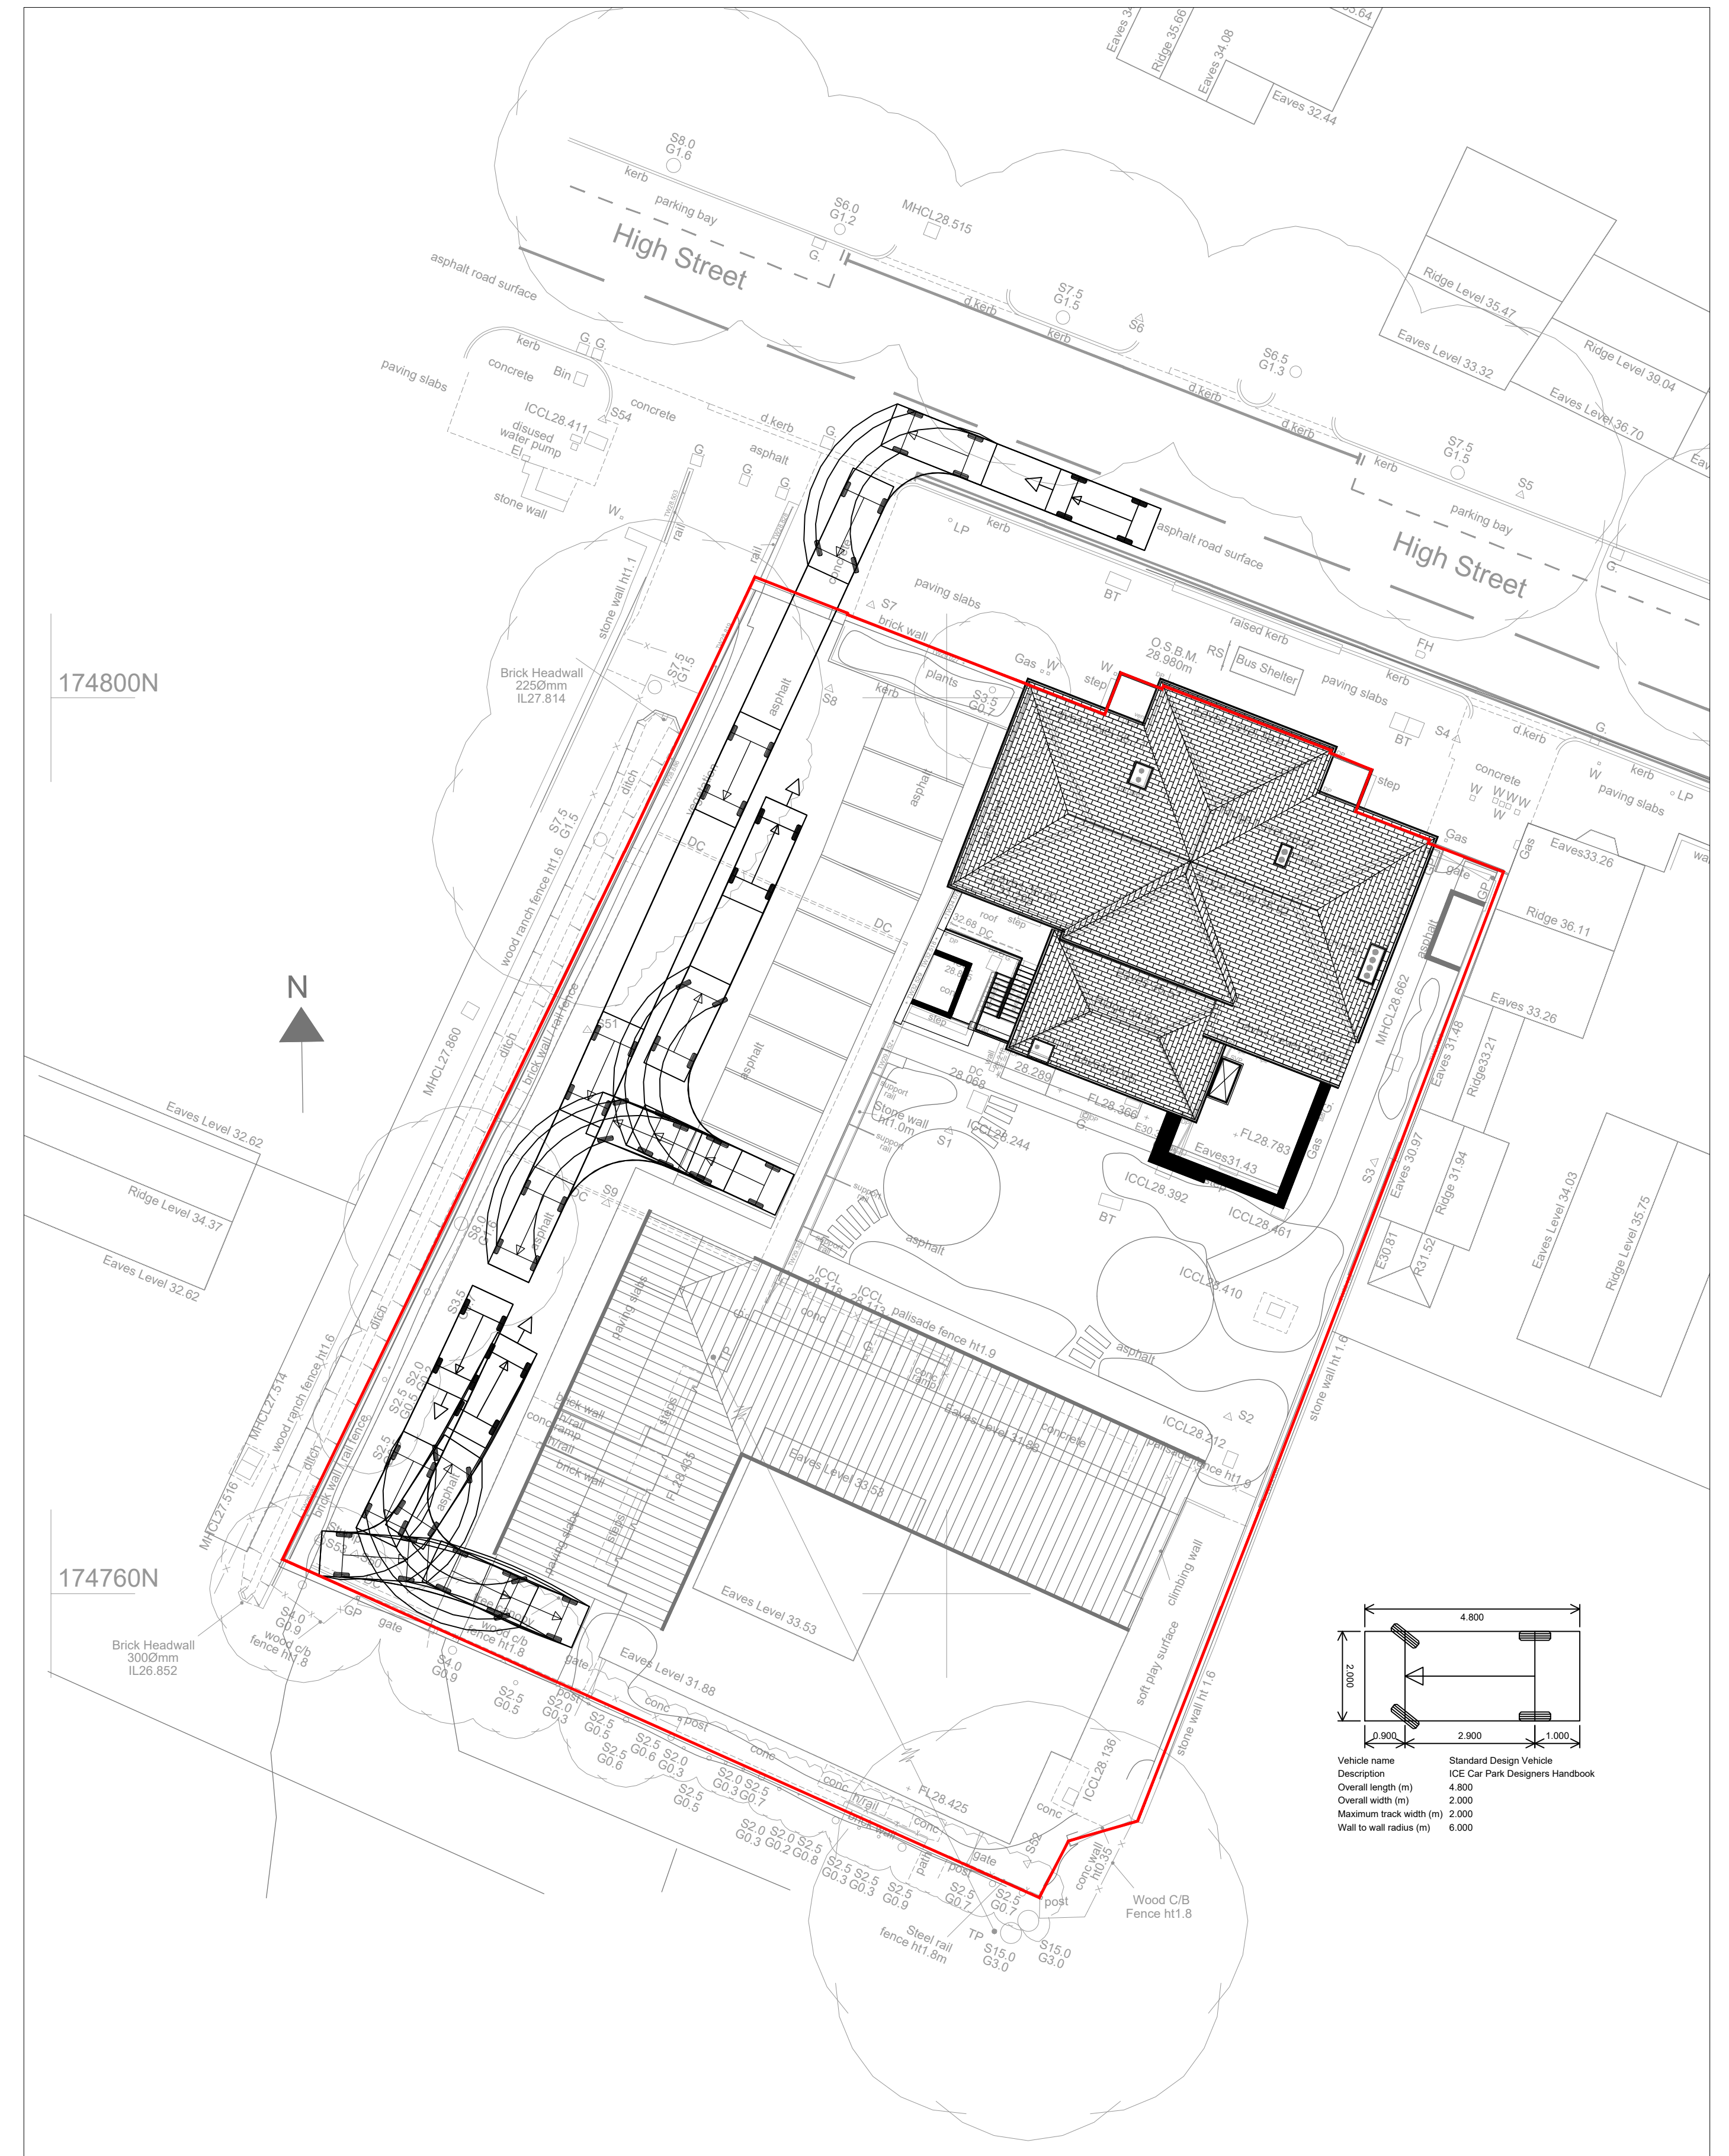

ICE Standard Design Vehicle Tracking
Scale 1:200

This drawing is copyright and its use or reproduction without the permission of Spring Design Consultancy Limited. All rights are reserved until invoices are paid in full. No responsibility will be taken for any design used for construction prior to receipt of relevant approvals.

rev	date	description

by

Status:

PLANNING

Drawn: RMJ
Checked: RMJ
Date: April 2024
Scale: 1:200

Client: Bluefield Land
Project: Former Police Station, Cowbridge
Title: Vehicle Tracking
Ref: 2728-650
Rev: -

spring
design
Unit 2 Chapel Barns | Merthyr Mawr
Bridgend | CF32 0LS | 01656 656267
mail@spring-consultancy.co.uk