
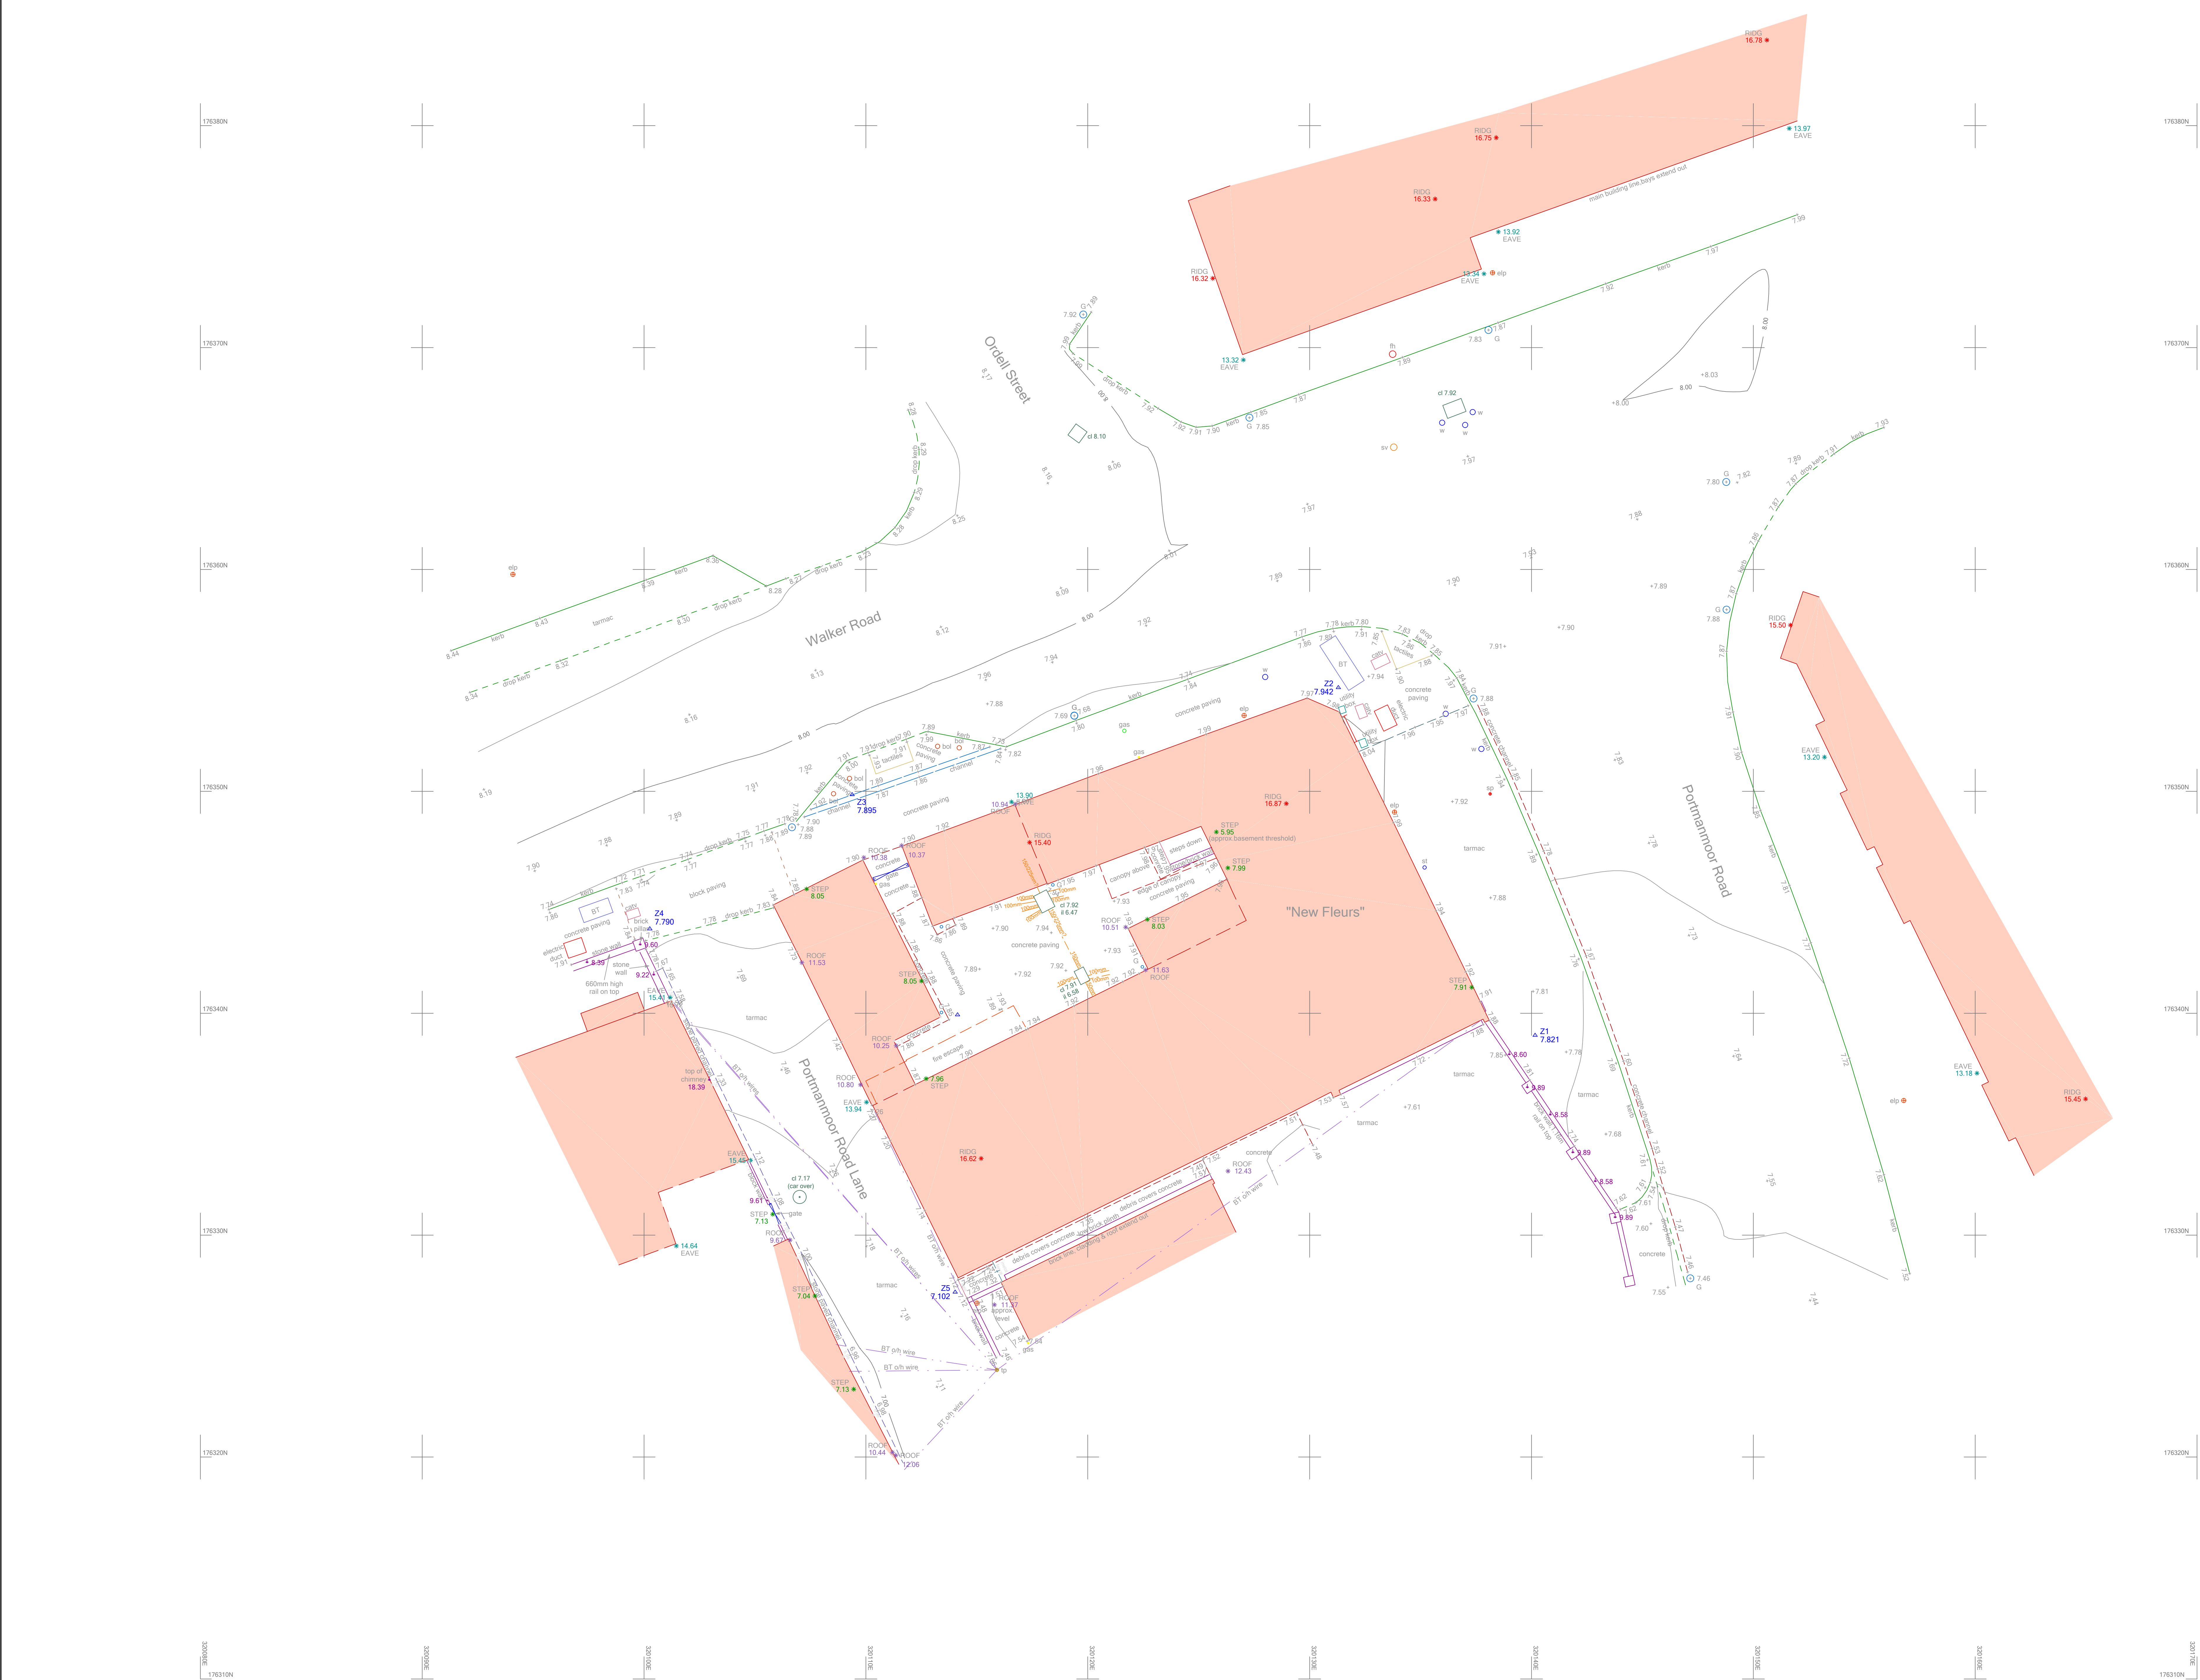


Station	Easting	Northing	Level
Z1	320140.164	176339.007	7.821
Z2	320131.094	176334.676	7.842
Z3	320109.379	176340.850	7.895
Z4	320160.299	176343.804	7.790
Z5	320114.023	176327.432	7.102

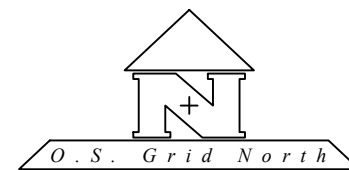

General Survey Legend	Notes
	Survey Station
	Boundary Line
	Elevation
	Road
	Building
	Fence
	Drainage
	Utility
	Tree
	Water
	Rock
	Other

Survey Grid	Local Plan	Topographical Survey
Local Plan Grid related to O.S. National Grid at Survey Control Point Z1.	O.S. Datum Newlyn.	O.S. Datum Newlyn.
North Point: OSGB36 position/orientation and ODN level determined via Network RTK GNSS using the OSTN15/OSGM15 transformations.		
This survey must only be used in accordance with the instructions for proper use of this survey.		

Client	Cardiff Community Housing Association
Scale	1:100 @ A0
Date	7 August 2024
Drawn	IMM & SC
Client	Zenith Land Surveys Ltd. One Penarth, Penarth Road, Cardiff, CF11 9LW Tel: 01446 761111 Email: office@zenithland.co.uk
Project	22019_A
Client	Zenith Land Surveys LTD