


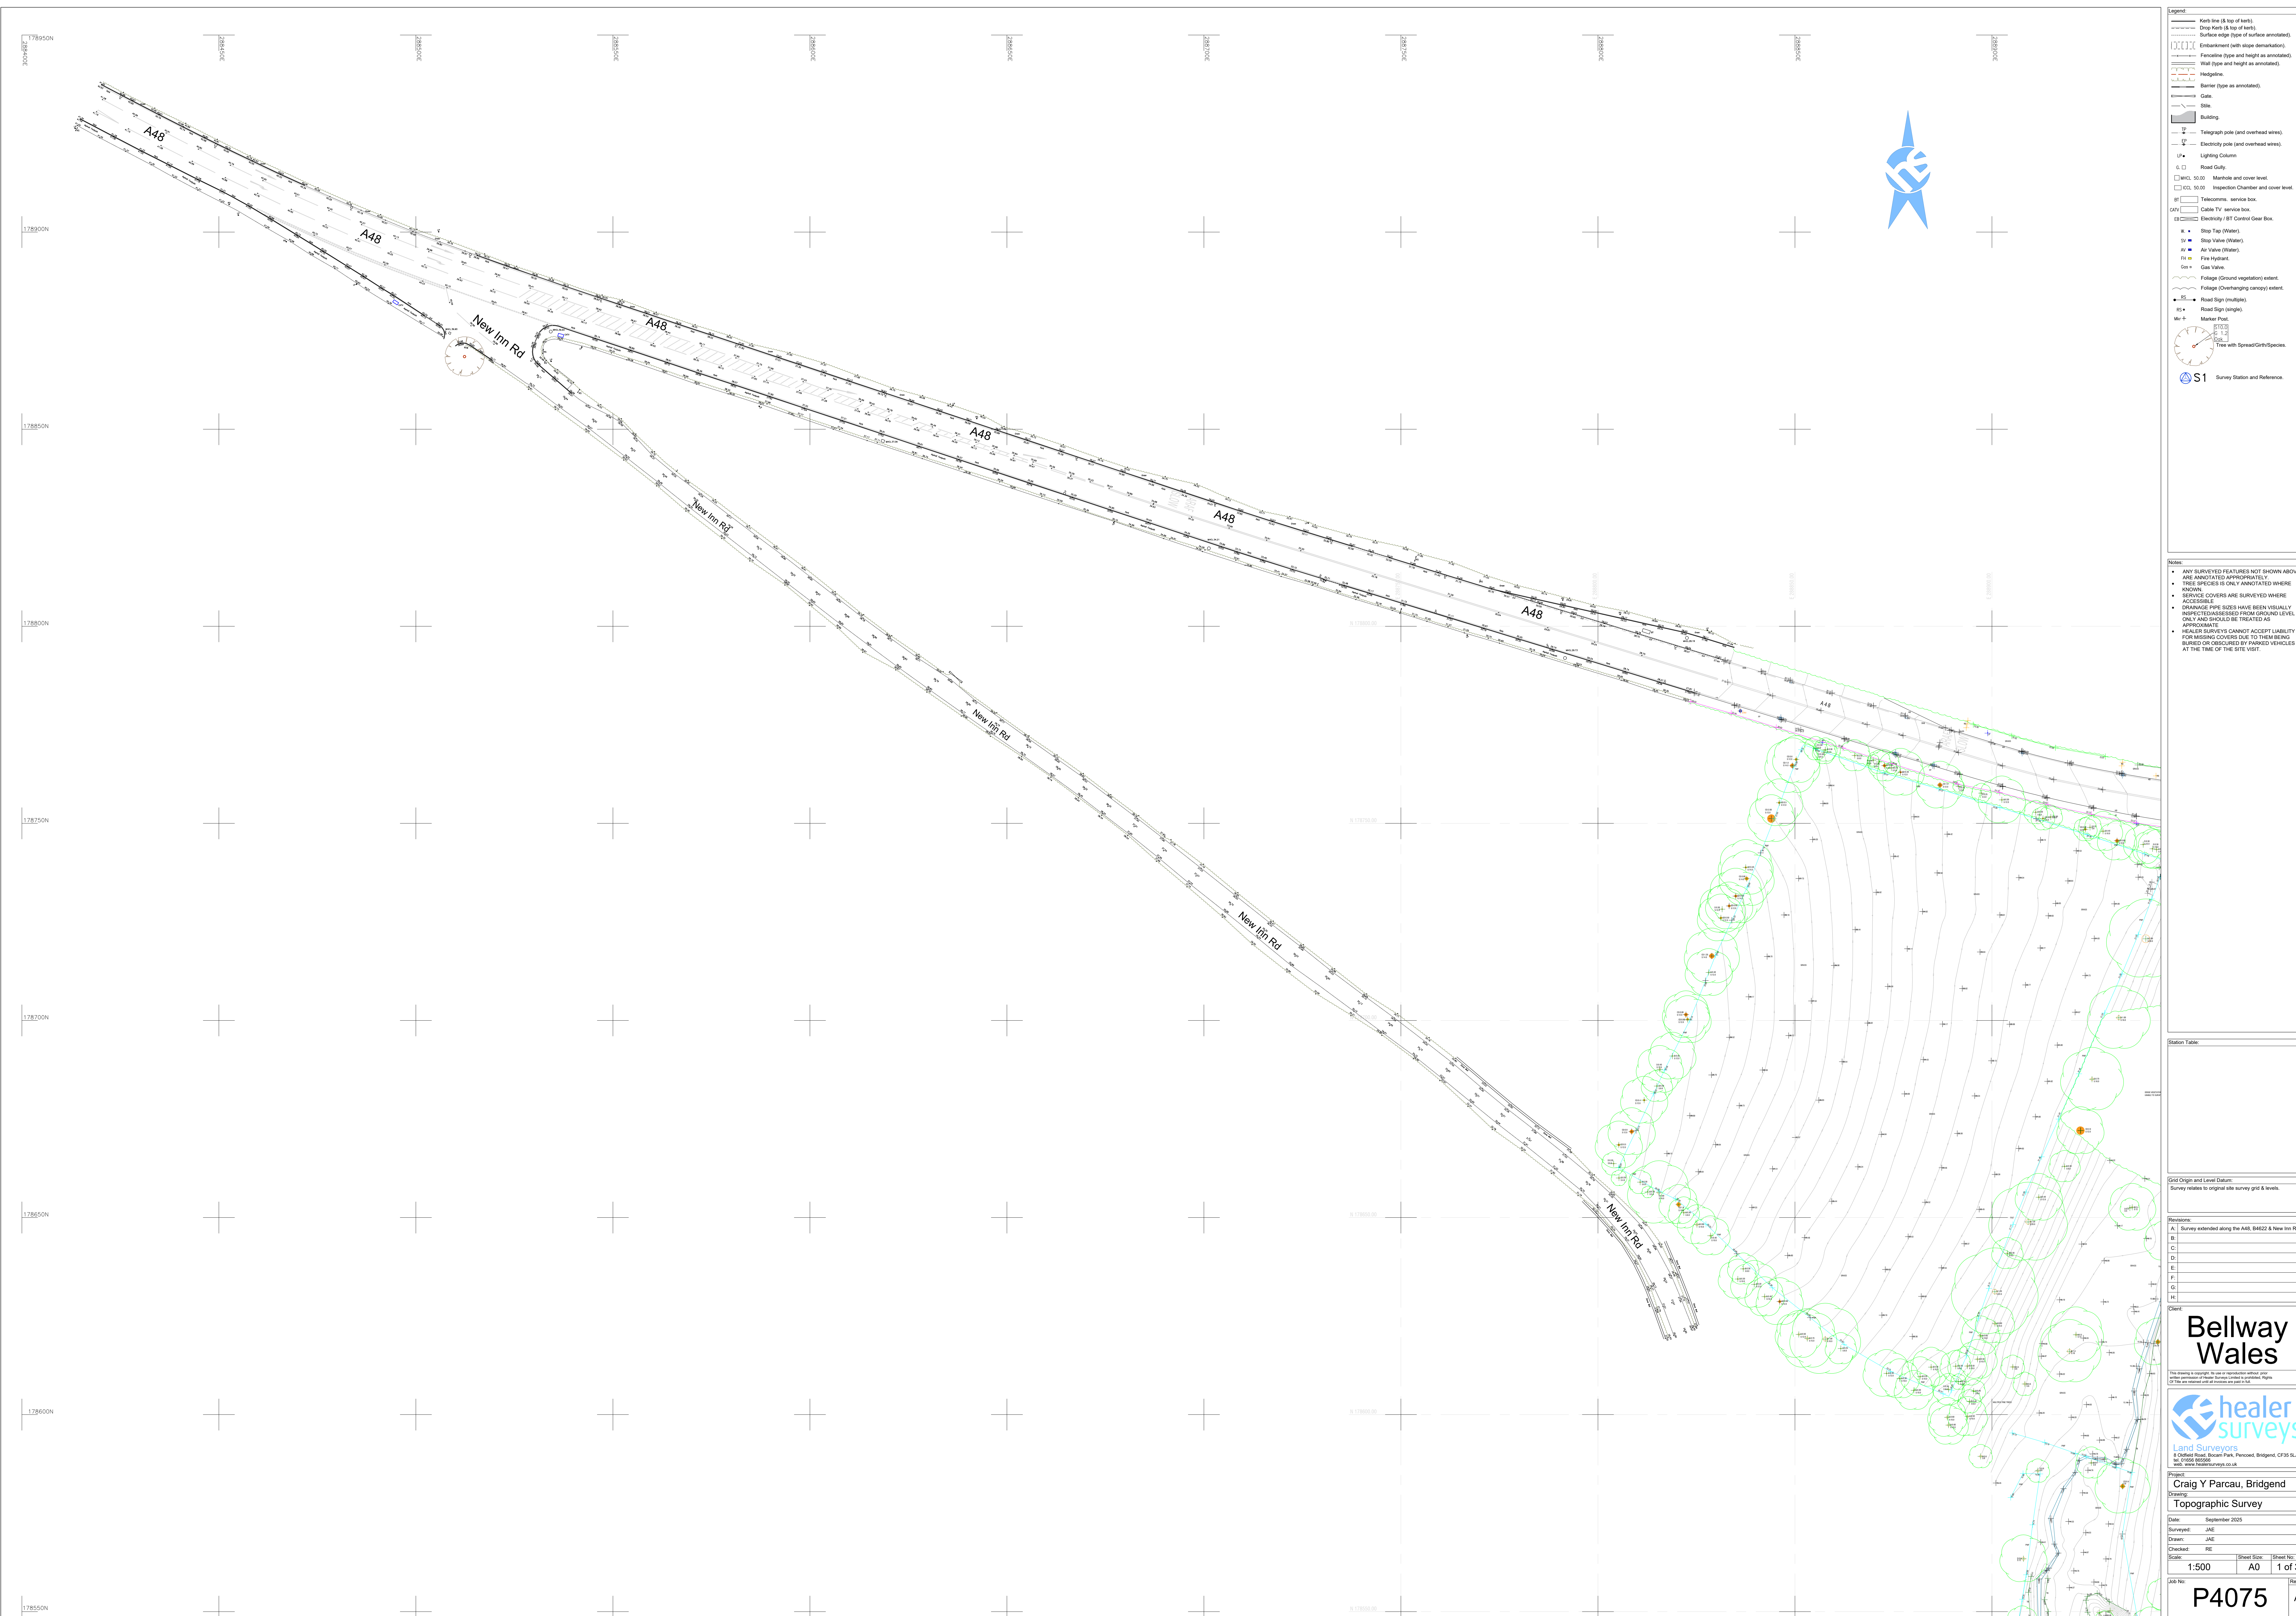

Kerfs line (& top of kerfs)
 Drop Kerfs (& top of kerfs)
 Surface extent (type of surface annotated)
 Enbarment (both slope demarcations)
 Fenceline (type and height as annotated)
 Wall (type and height as annotated)
 Hedge
 Barrier (type as annotated)
 Gate
 Building
 Style
 Telegraph pole (and overhead wires)
 Electricity pole (and overhead wires)
 Lighting Column
 Road Cully
 Mankhoe and cover line
 Inspection Chamber and cover line
 Telephone, service line
 Cable TV service line
 Electricity / BT Control Gear Box
 Stop Tap (Water)
 Stop Valve (Waters)
 Air Valve (Waters)
 Fire Hydrant
 Gas Valve
 Foliage (Ground vegetation) extent
 Foliage (Overhanging canopy) extent
 Road Sign (triangles)
 Marker Post
 Survey Station and Reference

Notes:

- ANY SURVEYED FEATURES NOT SHOWN ABOVE ARE ANNOTATED APPROPRIATELY.
- TREE SPECIES IS ONLY ANNOTATED WHERE KNOWN.
- SERVICE COVERS ARE SURVEYED WHERE ACCESSIBLE
- DRAINAGE PIPE SIZES HAVE BEEN VISUALLY INSPECTED/ASSESSED FROM GROUND LEVEL ONLY AND SHOULD BE TREATED AS APPROXIMATE
- HEALER SURVEYS CANNOT ACCEPT LIABILITY FOR MISSING COVERS DUE TO THEM BEING BURIED OR OBTURED BY PARKED VEHICLES AT THE TIME OF THE SITE VISIT.

Station Table:

Grid Origin and Level Datum:
Survey relates to original site survey grid & levels.

Revisions:	
A:	Survey extended along the A48, B4622 & New Inn R
B:	
C:	
D:	
E:	
F:	
G:	
H:	

Curt

Bellway Wales

This drawing is copyright. Its use or reproduction without prior written permission of Healer Surveys Limited is prohibited. Rights of Title are retained until all invoices are paid in full.

 **healer
surveys**
Land Surveyors
8 Oldfield Road, Bocorn Park, Penoced, Bridgend, CF35 6LW
tel. 01656 805556
web: www.healersurveys.co.uk

Project:		
Craig Y Parcau, Bridgend		
Drawing:		
Topographic Survey		
Date:	September 2025	
Surveyed:	JAE	
Drawn:	JAE	
Checked:	RE	
Scale:	Sheet Size:	Sheet No:
1:500	A0	1 of 6

Job No: **P4075**