


Scale 1:500
0 10 20 50

Parking Key

- Affordable Unit - Allocated Parking Space on Driveway or Parking Court (x85)
- Cycle Storage - Allocated Cycle Storage In Shed (x51)
- Mobility Aided Unit - Allocated Parking Space on Driveway or Parking Court (x1)
- Visitor Space - Allocated Parking Space on Driveway or Parking Court (x9)

95 Total Car Parking Spaces
51 Total Cycle Storage Spaces

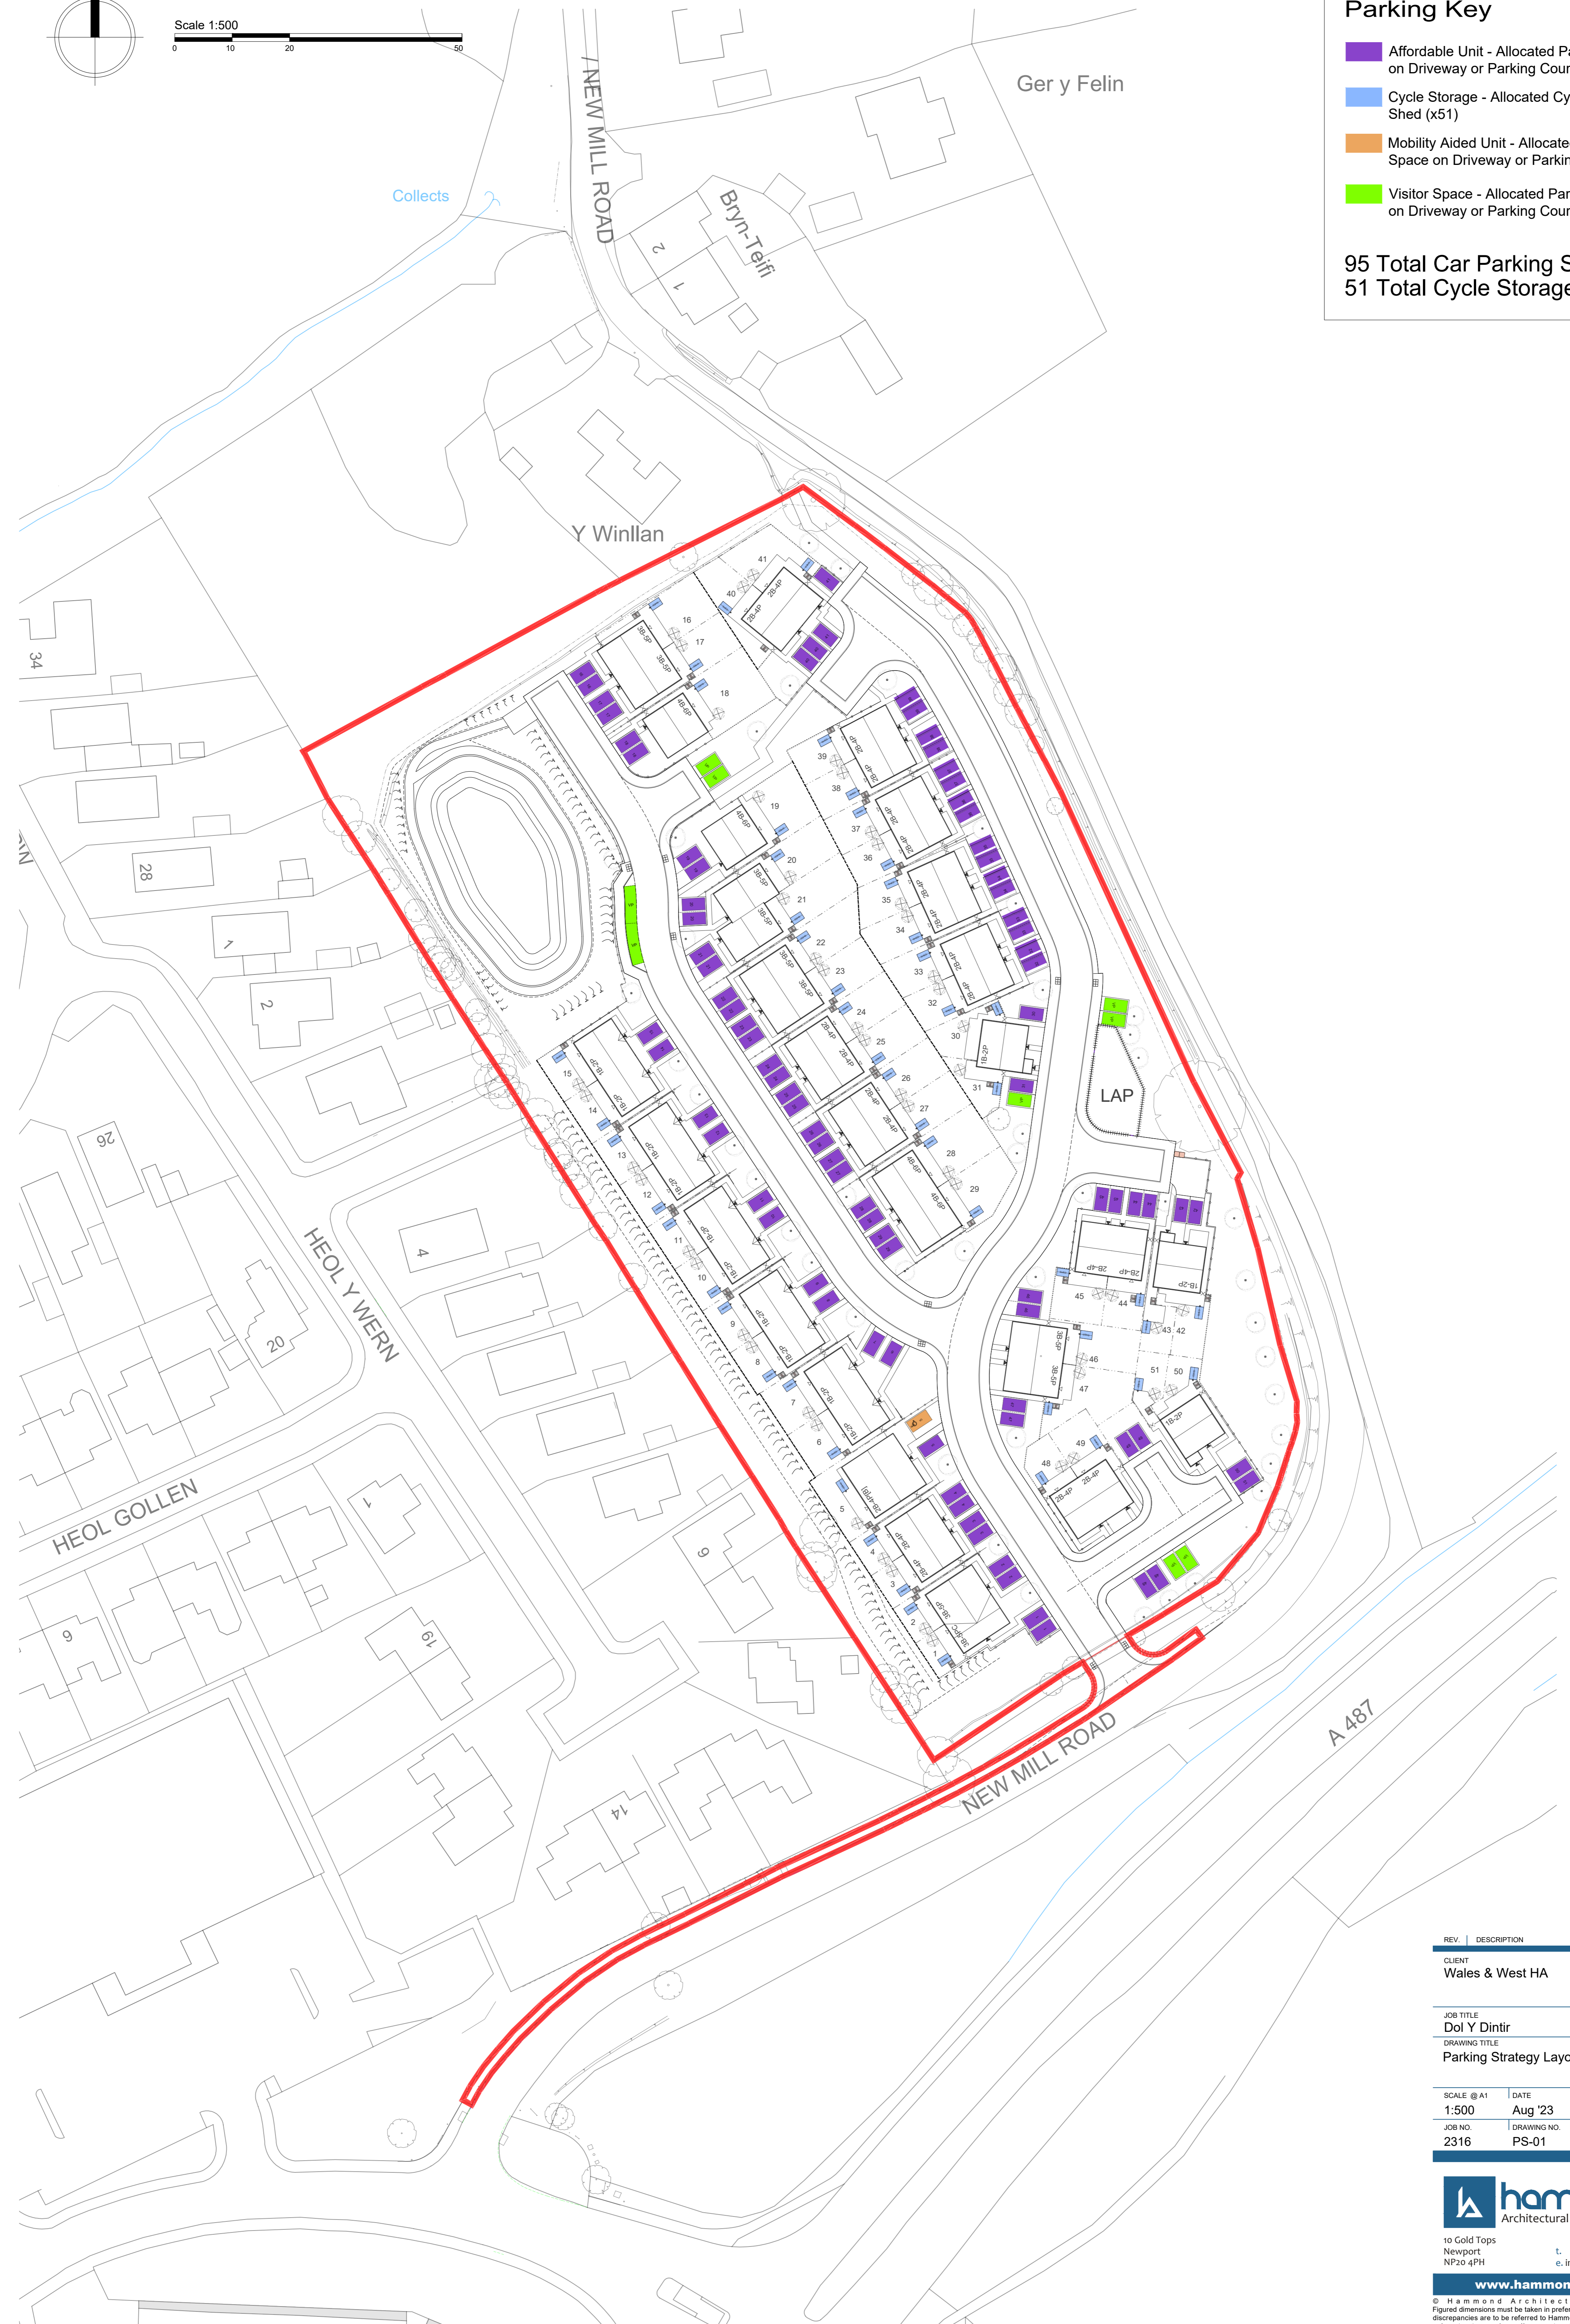

REV.	DESCRIPTION	DATE
CLIENT Wales & West HA		
JOB TITLE Dol Y Dintir		
DRAWING TITLE Parking Strategy Layout		
SCALE @ A1 1:500	DATE Aug '23	DRAWN BY KE
JOB NO. 2316	DRAWING NO. PS-01	REVISION -

hammond
Architectural Ltd

10 Gold Tops
Newport
NP20 4PH

t. 01633 844970
e. info@hammond-ltd.co.uk

www.hammond-ltd.co.uk

© Hammond Architectural Limited 2023
Figured dimensions must be taken in preference to scaled dimensions and any discrepancies are to be referred to Hammond Architectural Ltd. Contractors, subcontractors and suppliers must verify all dimensions on site before commencing any work or making any workshop drawings.