







NORTH

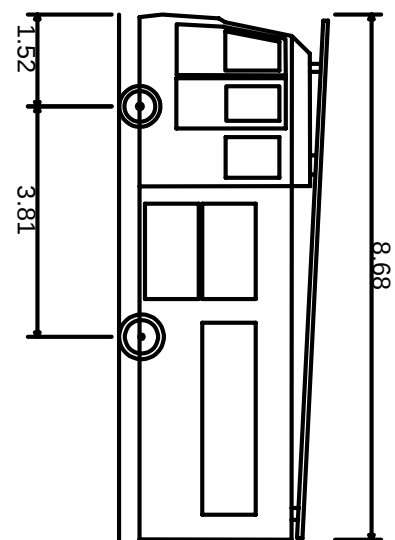

D832 Fire Appliance
Overall Length 8.68m
Kerb to Kerb Turning Radius 7.910m

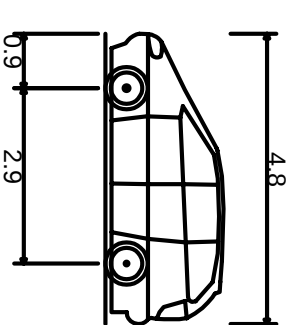

Standard Design Vehicle (SDV)
Overall Length 4.800m
Lock to lock time 4.00s
Wall to Wall Turning Radius 6.000m

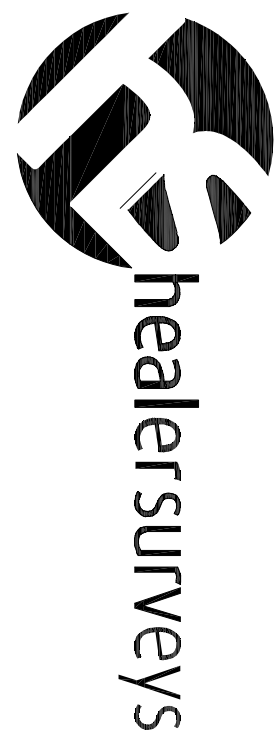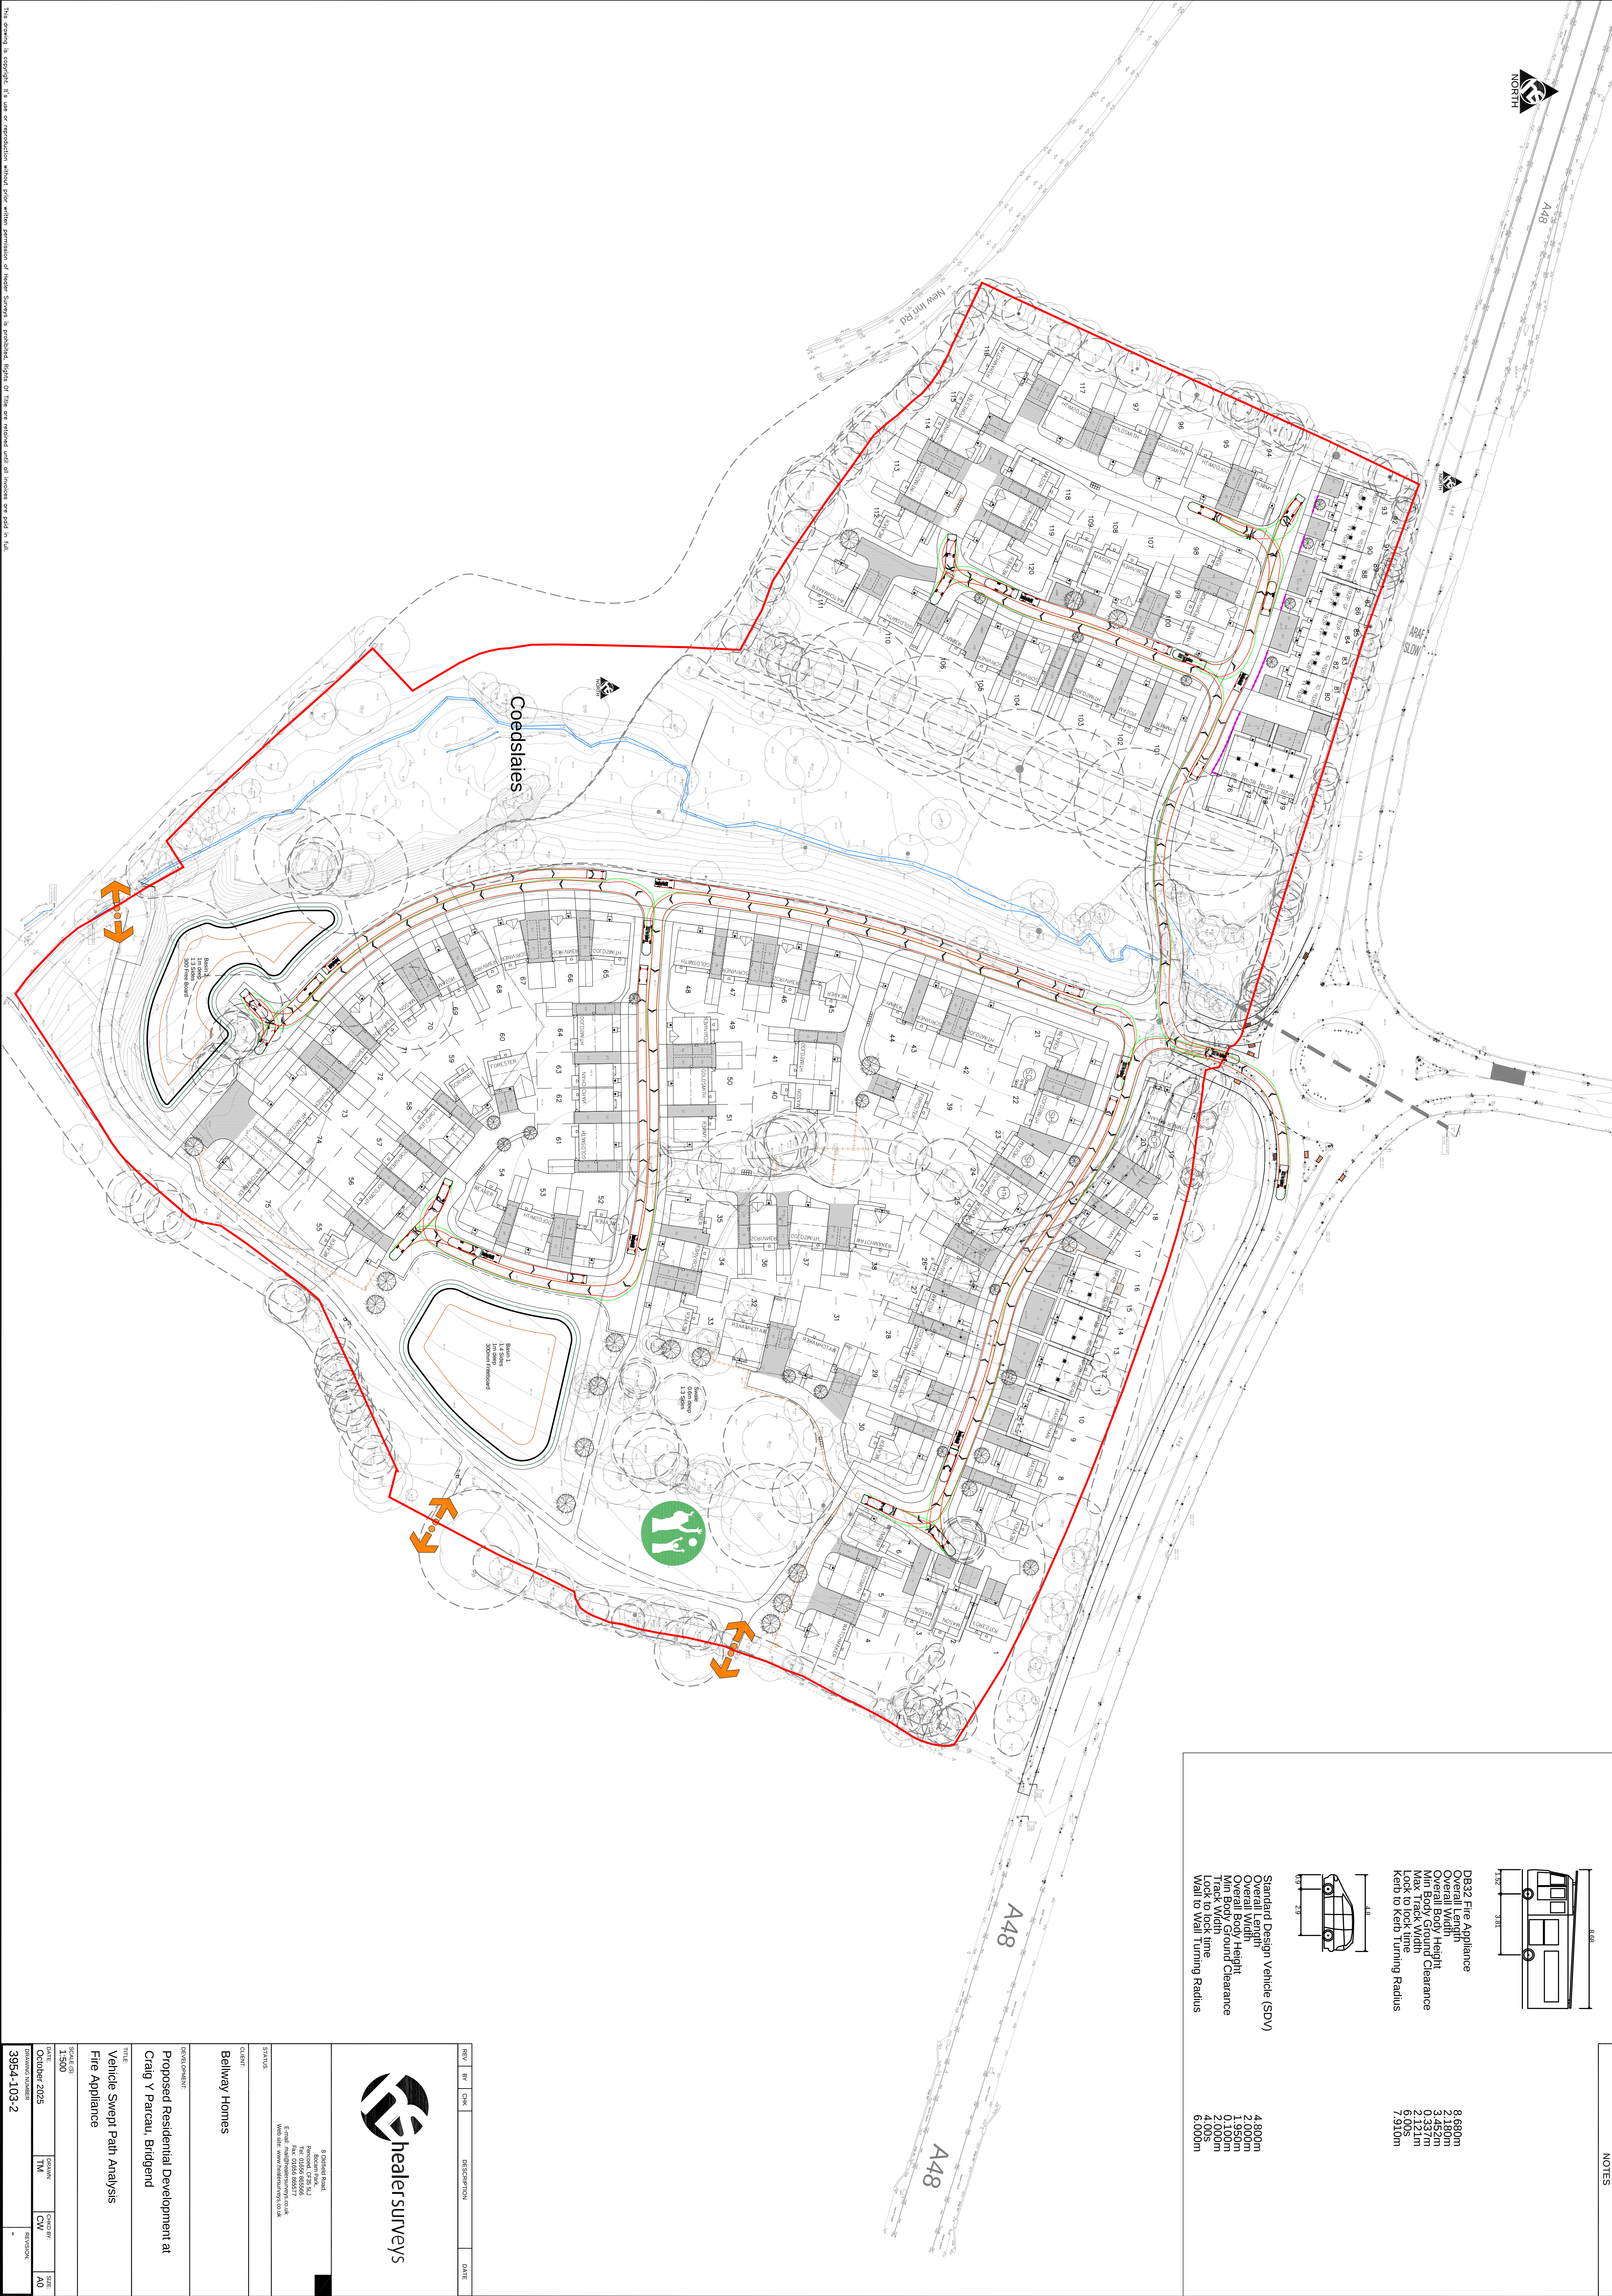

Web Site: www.healersurveys.co.uk

STATUS:

CLIENT:
Belway Homes

DEVELOPMENT:

Proposed Residential Development at
Craig Y Parcau, Bridgend

TITLE:

Vehicle Swept Path Analysis
Fire Appliance

SCALE 1:500

DATE	DRAWN	CHECKED	DATE
OCTOBER 2025	TW	CW	AO
DRAWING NUMBER	3954-103-2		