


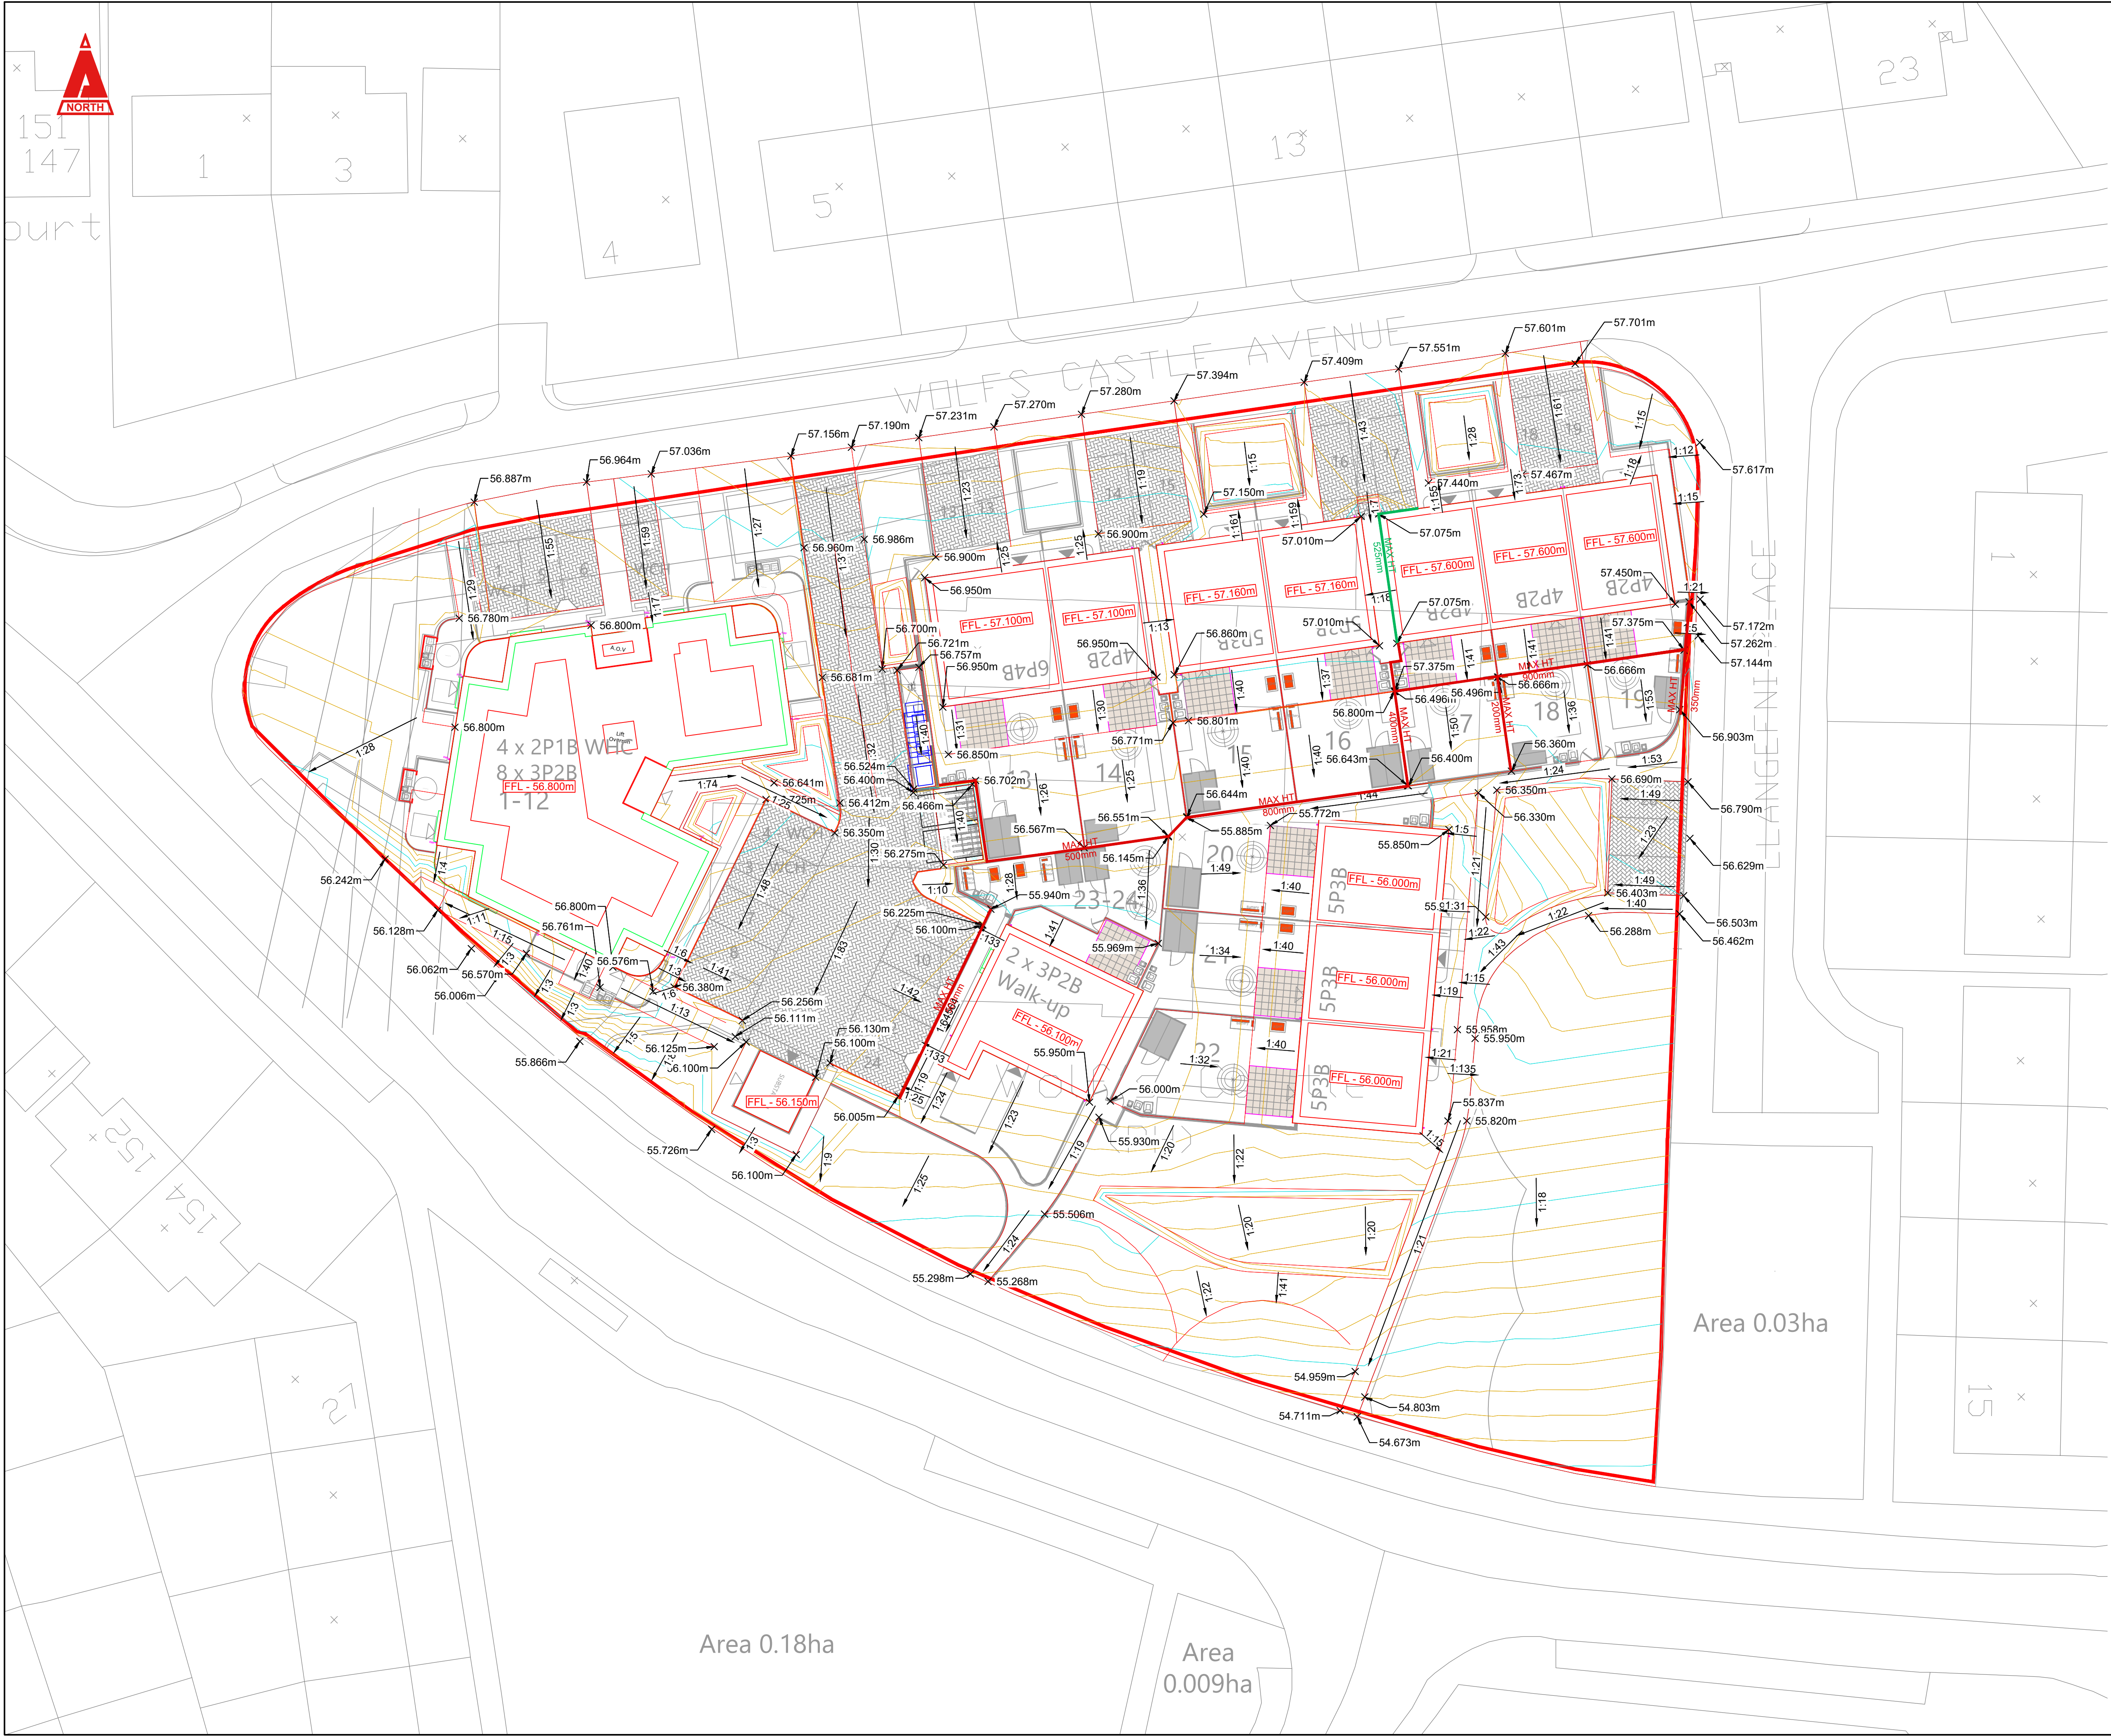

THIS DRAWING IS COPYRIGHT © CAMBRIA CONSULTING LTD.
DO NOT SCALE FROM THIS DRAWING.

CONTRACTORS MUST CHECK ALL DIMENSIONS ON SITE. ONLY FIGURED DIMENSIONS ARE TO BE WORKED FROM. DISCREPANCIES MUST BE REPORTED IMMEDIATELY TO CAMBRIA CONSULTING LIMITED BEFORE PROCEEDING.

THE CONTRACTOR IS TO REFER TO THE SPECIFICATION, FULL SCHEDULE OF RESIDUAL RISKS IN THE CONTRACT DOCUMENTATION AND ALSO TO INFORMATION FROM OTHER DESIGNERS, IN PARTICULAR THE M&E CONSULTANT REGARDING EXISTING LIVE SERVICES.

 THIS SYMBOL IS USED TO HIGHLIGHT INSTANCES OF RISK WITHIN THE CONSTRUCTION PROCESS. ALWAYS CHECK FOR LATER REVISIONS OF THIS DRAWING.

- KEY:**
- FFL 8.40** FINISHED FLOOR LEVELS
 - × 2.588m** SPOT LEVELS
 - 1:3** FALL ARROWS ALWAYS POINT DOWNHILL NO NEGATIVE (-) & TO NEAREST WHOLE NUMBER UNLESS REQUIRED
 - 7.216m** EXSITING LEVELS
 - PROPOSED MINOR CONTOUR 0.1m**
 - PROPOSED MAJOR CONTOUR 0.5m**
 - SITE BOUNDARY**
 - MAX HT 520mm** PROPOSED RETAINING WALLS
 - MAX HT 520mm** PROPOSED UNDERBUILD
- NOTES:**
- PROPOSED LEVELS ARE SUBJECT TO DETAILED DESIGN DEVELOPMENT.
 - ARCHITECT'S SITE LAYOUT SCALED AND POSITIONED TO TOPOGRAPHICAL FEATURES. ACCURATE SITE LAYOUT TO BE CONFIRMED BY THE ARCHITECT.

P02	ISSUED FOR PLANNING APPLICATION CONSULTATION.	LW	RJ	BW
P01	ISSUE FOR PRE SAB.	LW	RJ	BW
Rev.	Description	By	Chk	App



Project:

**WOLFS CASTLE
RESIDENTIAL
CC2732**

Drawing Title:

**PROPOSED LEVELS AND
CONTOURS PLAN**

Drawing No.

CC2732 CAM XX XX DR C 0610

Project	Originator	Function	Special	Form	Disc.	Number

Status:	Scale @A1:	Rev.
S2 PRELIMINARY	1:200	P02

CAMBRIA
Constructive Thinking

Civil & Structural Engineers
Cambria House
16 Plas St. Pol de Leon
Penarth Marina
Cardiff, CF64 1TR

T 029 2009 3333
E admin@cambria.co.uk
W www.cambria.co.uk
@cambriauk
uk.linkedin.com/in/cambriauk