


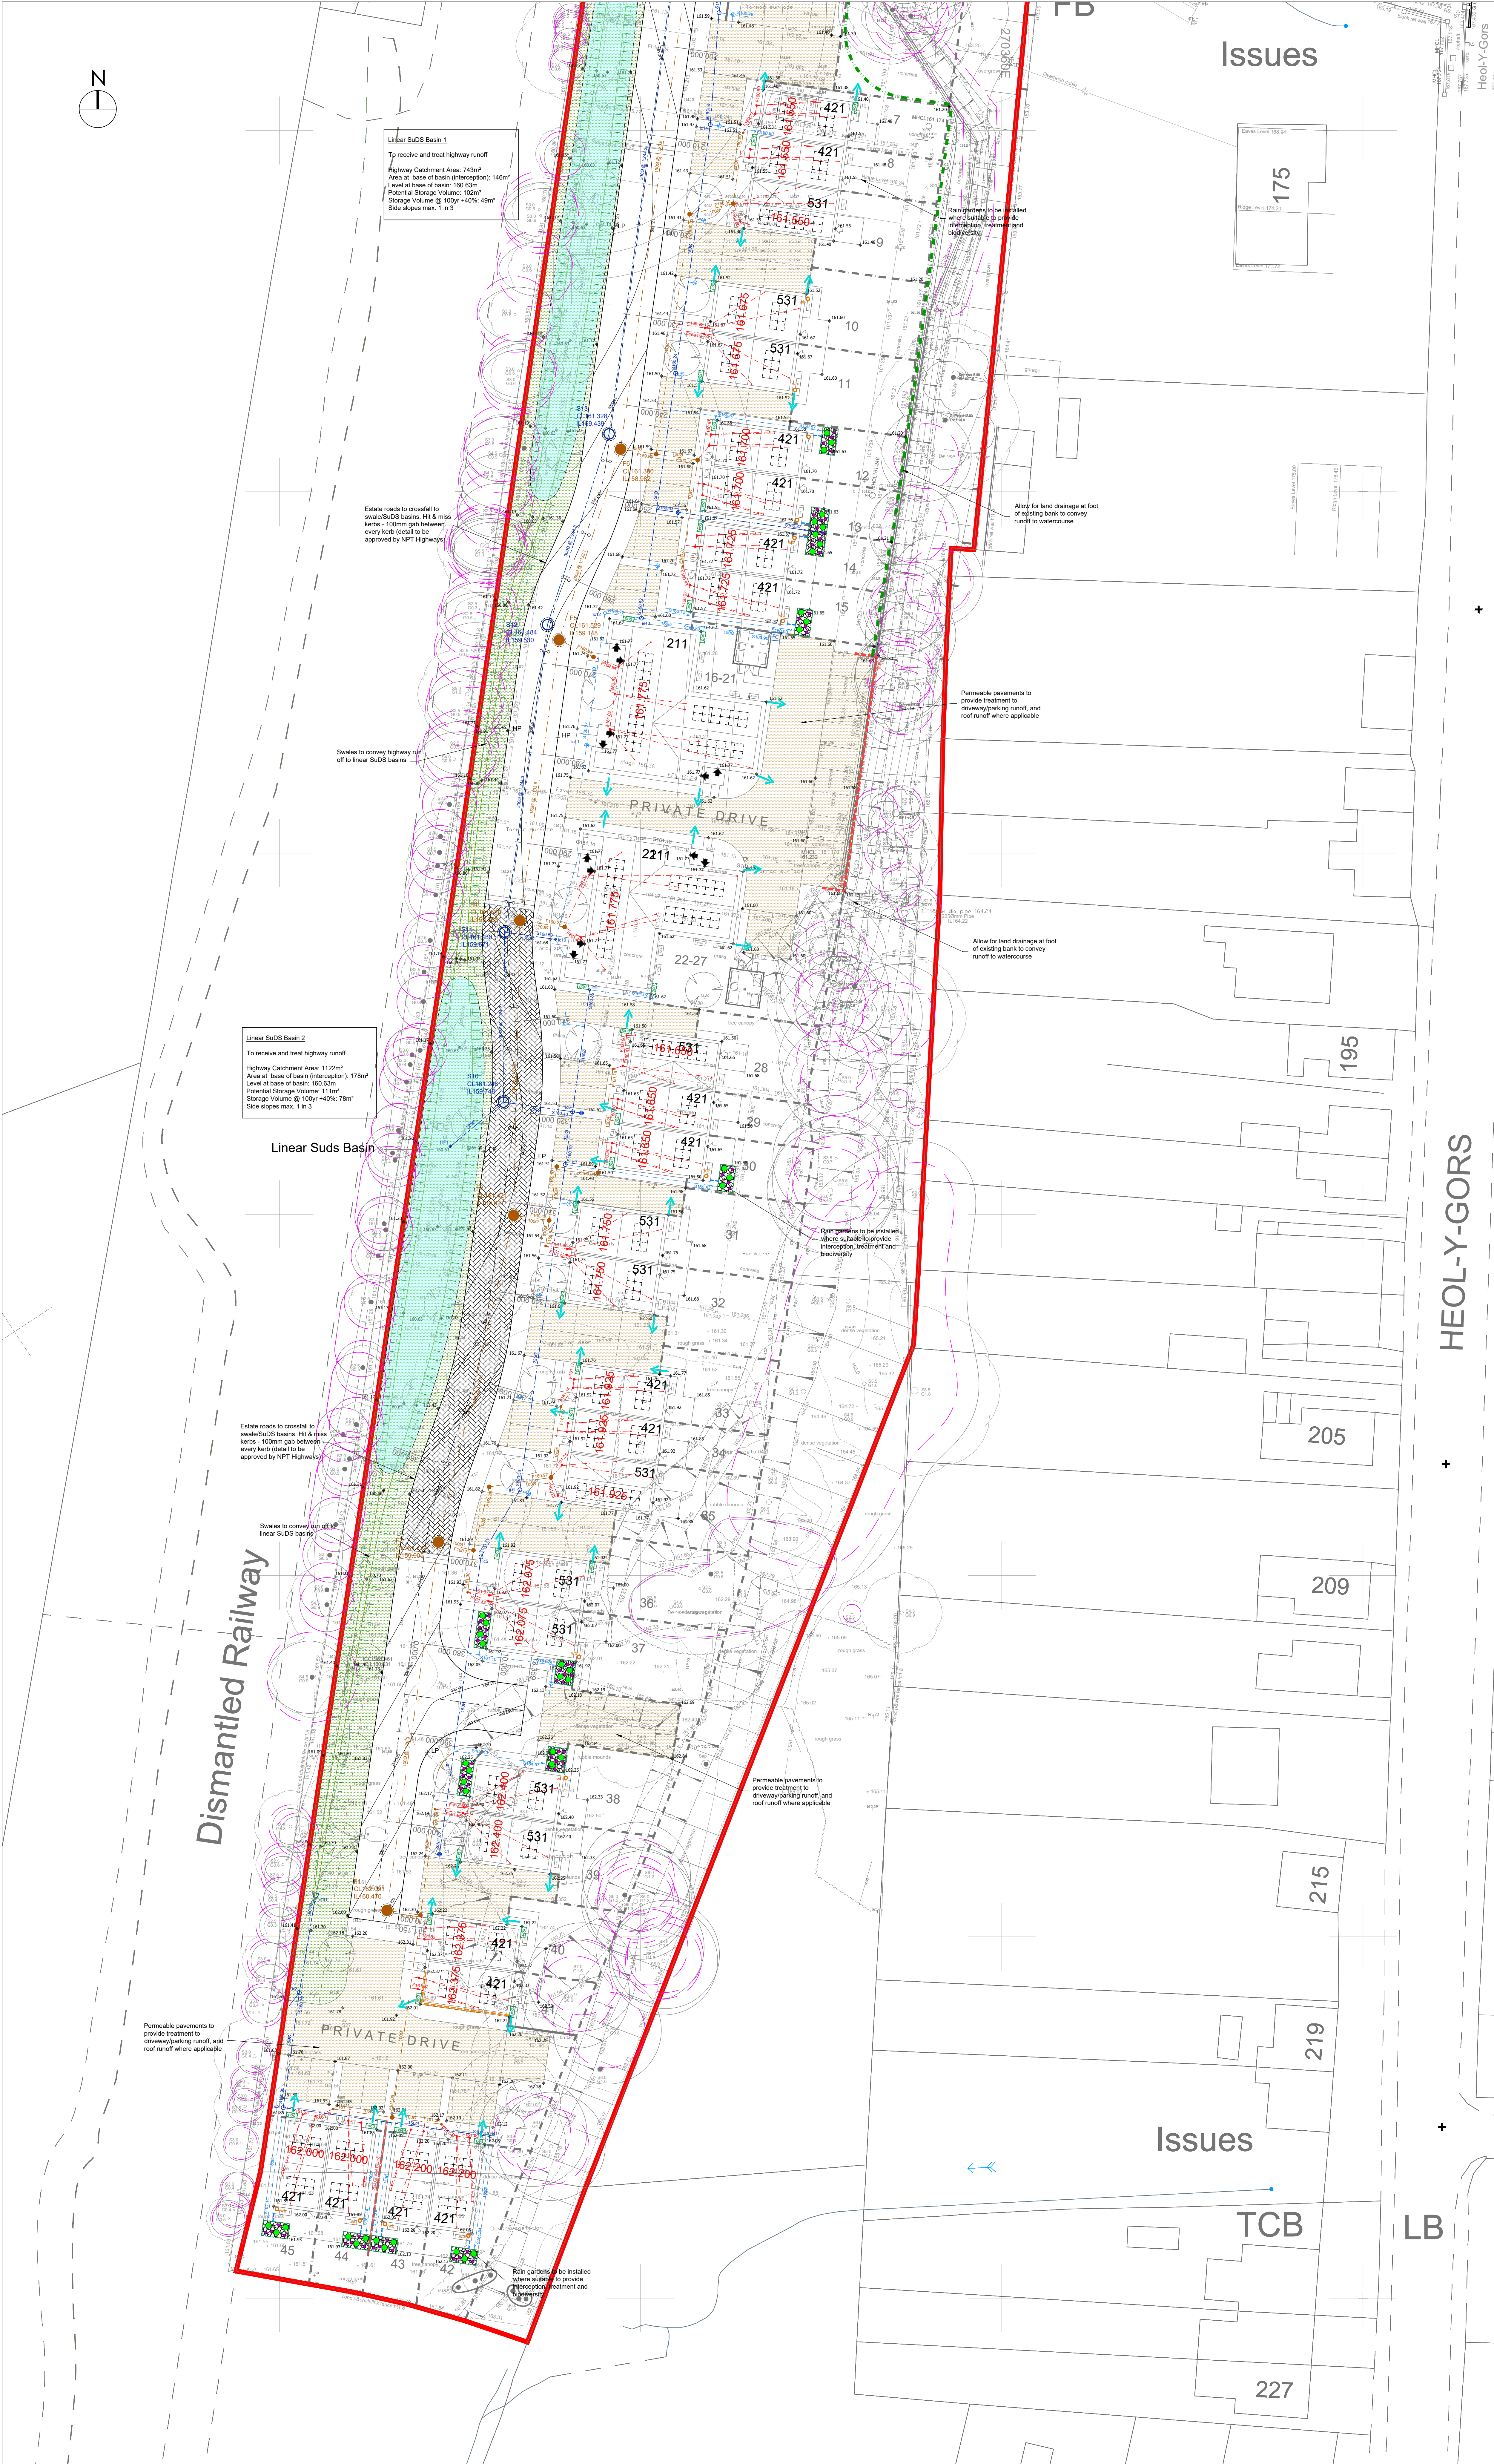

Issues

HEOL-Y-GORS

- Notes
1. All information provided on this drawing is intended for preliminary engineering appraisal purposes only. NOT FOR CONSTRUCTION
 2. The drawing is based upon limited information provided. As such, it is advised that detailed discussions should be undertaken with relevant bodies e.g. Local Highway Authority, Local Sewerage Undertaker, Local SuDS Adoption Body etc in order to ascertain the acceptability of the proposals.
 3. All drainage/SuDS information is indicative only. Subject to detailed design.
 4. Infiltration testing will be required in order to ascertain the feasibility of soakaways and alternative infiltration measures, and to determine attenuated storage requirements.
 5. Additional survey/investigation of the existing surface water drainage network is required in order to calculate pre-development brownfield discharge rates. It is assumed that proposed site discharge rates will be restricted to pre-development brownfield rates with an allowance for betterment included. All to be agreed with the local SAB.
 6. Additional site investigation required in order to confirm whether there is a requirement for clean capping to gardens. This may affect proposed development levels somewhat.

- KEY
- Proposed Ground Level
 - Masonry Retaining Wall (Height Indicated)
 - Exposed Facing Brickwork (Height Indicated)
 - 1 in 2 max Embankment
 - 64.300
 - Finished Floor Level
 - Steps (No. Indicated)
 - Existing Foul Water Drain/Sewer
 - Domestic storm water drainage
 - Silt trap (on outlet from permeable pavements)
 - Type 4 SW Inspection Chamber
 - Type 3 SW Inspection Chamber
 - Domestic storm water drainage (Adoptable SAB)
 - Silt trap (on outlet from permeable pavements SAB)
 - Type 4 SW Inspection Chamber (Adoptable SAB)
 - Type 3 SW Inspection Chamber (Adoptable SAB)
 - Storm Water Manhole (Adoptable SAB)
 - Highway Drain (Adoptable 5.38)
 - Highway Drain Manhole (Adoptable 5.38)
 - Highway Gully & 150# Connection (Adoptable 5.38)
 - Foul Water Drain (Non-Adoptable)
 - Type 4 FW Inspection Chamber (Non-Adoptable)
 - Type 3 FW Inspection Chamber (Non-Adoptable)
 - Foul Water Sewer (Adoptable)
 - Type 4 FW Inspection Chamber (Adoptable)
 - Type 3 FW Inspection Chamber (Adoptable)
 - Foul Water Manhole (Adoptable)
 - Porous asphalt driveway
 - Rain Garden to provide interception and treatment
 - Swale and linear SuDS basins to provide interception, treatment and storage of highway runoff
 - Water Butt
 - GreenBlue Urban SuDSpot o.s.a to intercept and attenuate roof runoff where appropriate
 - Land drainage (French drain with perforated pipe)
 - Existing tree root protection area

EXISTING & PROPOSED SURFACE WATER DISCHARGE RATES

Pre-development Brownfield Catchment Area = 0.44ha

Pre-development Brownfield Runoff Rates (0.44ha)

Q_{2yr} = 54.1 l/s (1.14 x Q₁)

1 in 1yr = 47.6 l/s

1 in 30yr = 67.2 l/s

1 in 100yr = 68.5 l/s

Note that modelling of the existing 2250 pipe shows restricted flows due to pipe capacity. This is reflected in the above discharge rates.

See Cwmgorr Flow Design Report 2024-08-12 - Brownfield Runoff 'Dummy Network'

Pre-Development volume discharge (100yr 360mins) (0.44ha)

*1 in 100yr (360mins) = 301m³

Post-Development Approx Impermeable Area = 0.698ha

Post-Development peak flow rate

1 in 1yr = 31.6 l/s (-16.0 l/s; 33% betterment)

1 in 30yr = 43.6 l/s (-22.6 l/s; 25% betterment)

1 in 100yr = 43.8 l/s (-25.6 l/s; 23% betterment)

1 in 100yr +40% = 45.2 l/s

Discharge Volume (100yr 360mins)

*Post-Dev - 1 in 100yr (360mins) = 503.5m³

Total Volume +/- = +202.5m³ *Note: All flows restricted to pre-development Brownfield. Q_{2yr} rate, therefore, discharge volumes are provided for information only.

SuDS Measures

The above post-development flow rates are based on a traditional piped system with a 5 minute concentration time.

However, all runoff is to be conveyed to pass through a SuDS feature which will further reduce the above discharge rates and volume.

The SuDS components will effectively increase concentration time, reduce flow velocities and rates, and providing significant volume losses through evaporation and evapotranspiration.

Losses are difficult to quantify and will vary depending on plant species, level of saturation and varied ground conditions across the site.

This drawing is copyright and its use or reproduction without the permission of Spring Design Consultancy Limited. All rights are reserved until invoices are paid in full. No responsibility will be taken for any design used for construction prior to receipt of relevant approvals.

rev	date	description	by
A	Feb 2024	Engineering updated to suit revised site layout; additional drainage/SuDS information provided.	RMJ
B	Mar 2024	Topo survey updated.	RMJ
C	Jun 2024	Site region to suit root protection; Topo survey updated; Proposed levels updated to provide LTH access.	RMJ
D	Aug 2024	Existing & Proposed Discharge Rates revised.	RMJ

APPROVAL

Drawn: RMJ
Checked: RMJ
Date: Nov. 2023
Scale: 1:250 @ A0

Client: Bluefield Land
Project: Cwmgorr, Ammanford
Title: Engineering Layout - Sheet 2 of 2
Ref: 2625-505-2

spring design
Unit 2, Chapel Barn, Merthyr Mawr
Bridgend | CF33 0LS | 01456 656267
mail@spring-consultancy.co.uk