



NOTES


Drainage in grey constructed by others - Not part of the
Bellway section 104 application

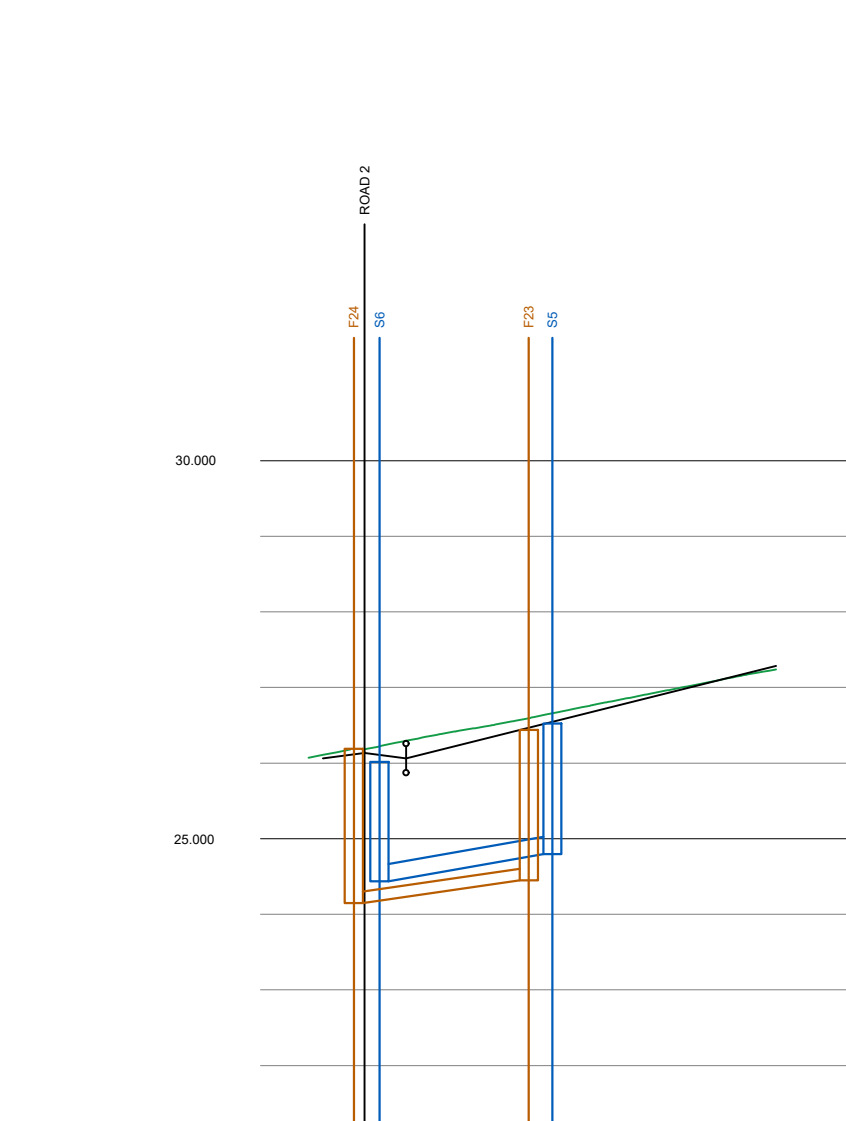


CHANGING	21.000
EXISTING GROUND LEVEL	21.000
ALIGNMENT LEVEL	21.000
VERTICAL ALIGNMENT	21.000
HORIZONTAL ALIGNMENT	21.000
LEFT HAND CHANNEL	21.000
RIGHT HAND CHANNEL	21.000
STORMWATER COVER LEVEL	21.000
STORMWATER INVERT	21.000
STORMWATER DETAILS	21.000
STORMWATER LENGTHS	21.000
FOLLWATER COVER LEVEL	21.000
FOLLWATER INVERT	21.000
FOLLWATER DETAILS	21.000
FOLLWATER LENGTHS	21.000

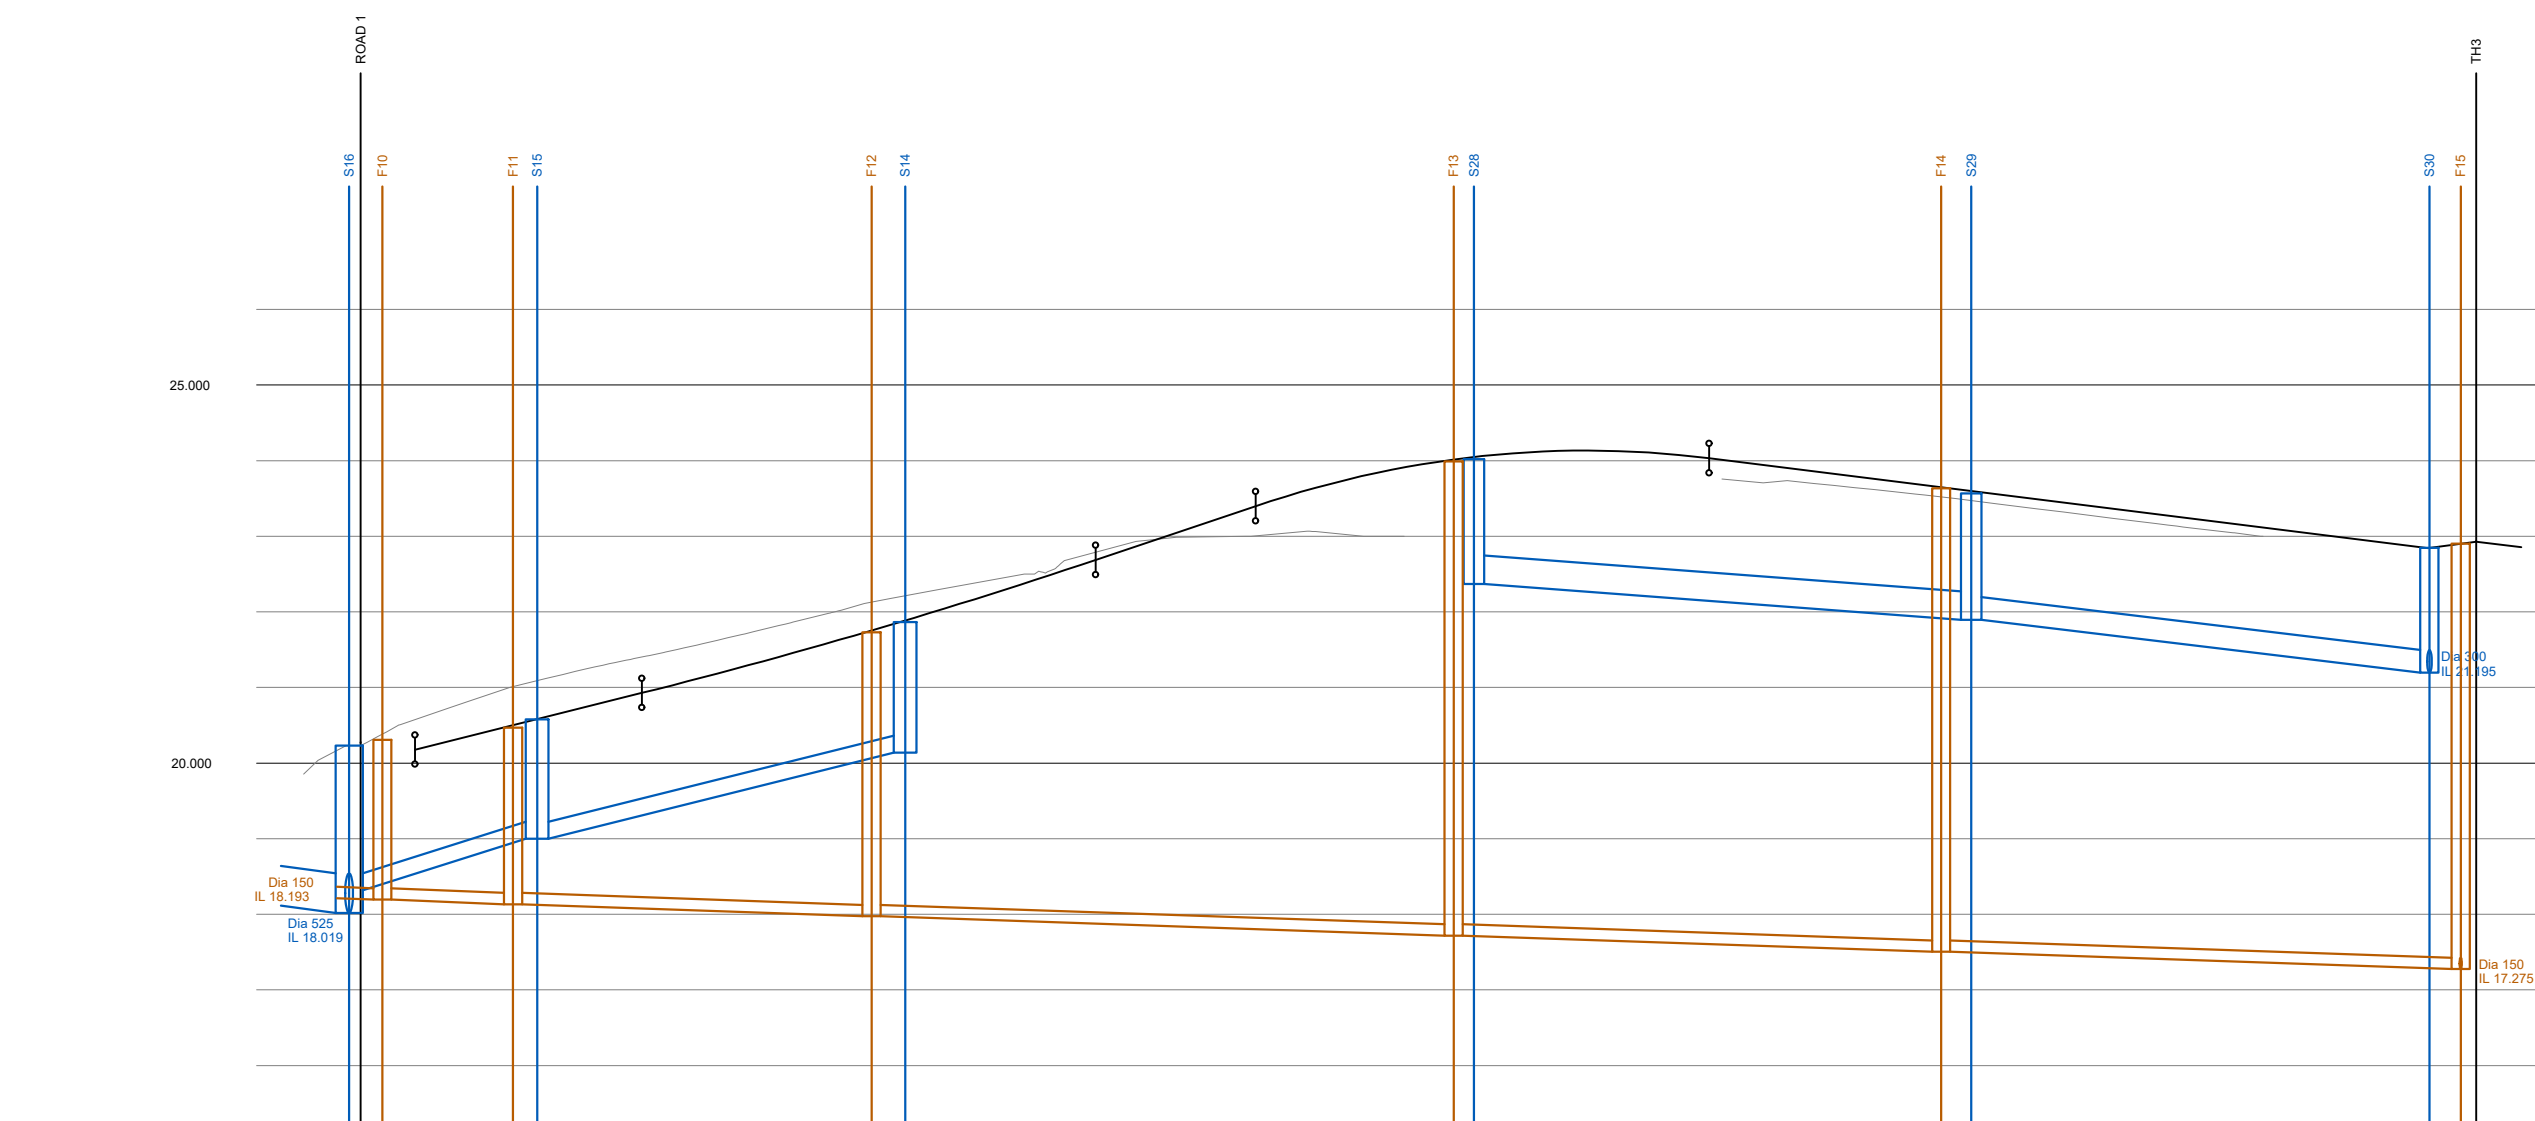


CHANGING	16.000
EXISTING GROUND LEVEL	16.000
ALIGNMENT LEVEL	16.000
VERTICAL ALIGNMENT	16.000
HORIZONTAL ALIGNMENT	16.000
LEFT HAND CHANNEL	16.000
RIGHT HAND CHANNEL	16.000
STORMWATER COVER LEVEL	16.000
STORMWATER INVERT	16.000
STORMWATER DETAILS	16.000
STORMWATER LENGTHS	16.000
FOLLWATER COVER LEVEL	16.000
FOLLWATER INVERT	16.000
FOLLWATER DETAILS	16.000
FOLLWATER LENGTHS	16.000

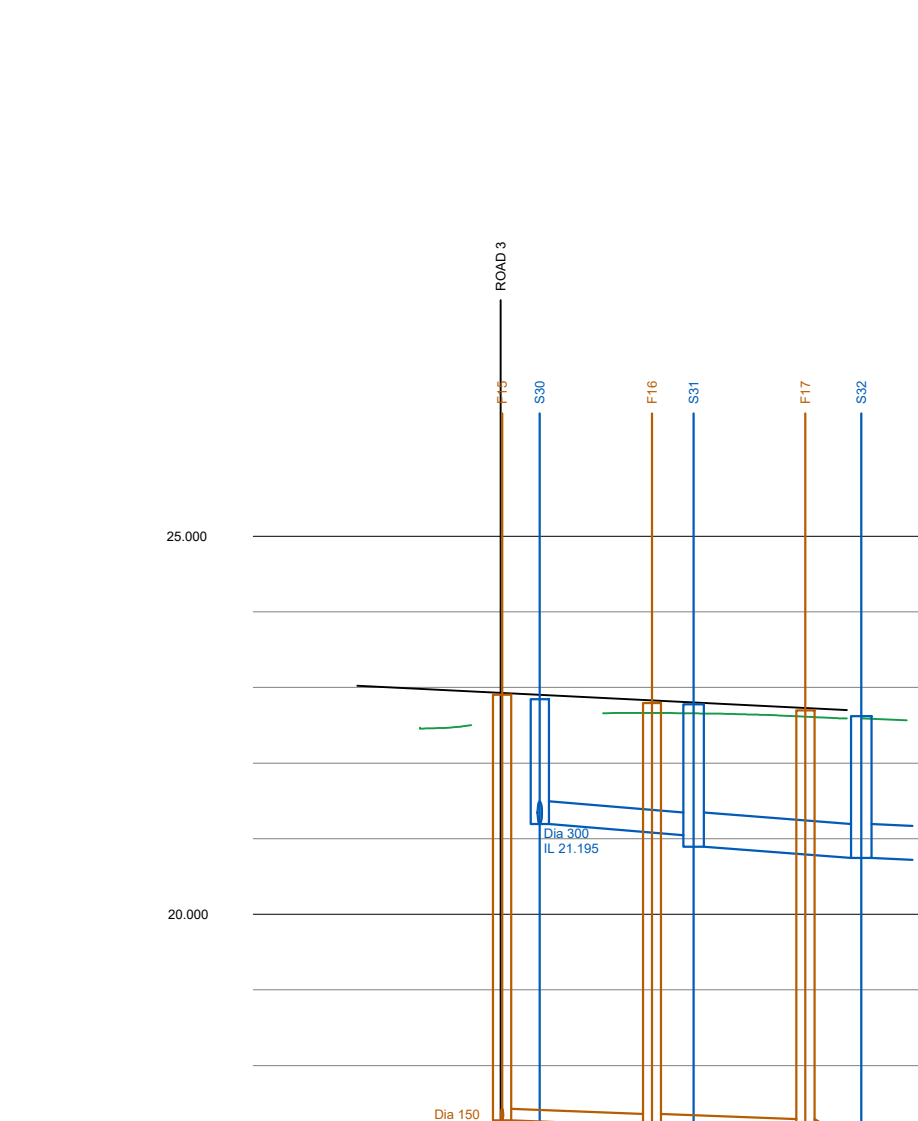


CHANGING	17.000
EXISTING GROUND LEVEL	17.000
ALIGNMENT LEVEL	17.000
VERTICAL ALIGNMENT	17.000
HORIZONTAL ALIGNMENT	17.000
LEFT HAND CHANNEL	17.000
RIGHT HAND CHANNEL	17.000
STORMWATER COVER LEVEL	17.000
STORMWATER INVERT	17.000
STORMWATER DETAILS	17.000
STORMWATER LENGTHS	17.000
FOLLWATER COVER LEVEL	17.000
FOLLWATER INVERT	17.000
FOLLWATER DETAILS	17.000
FOLLWATER LENGTHS	17.000

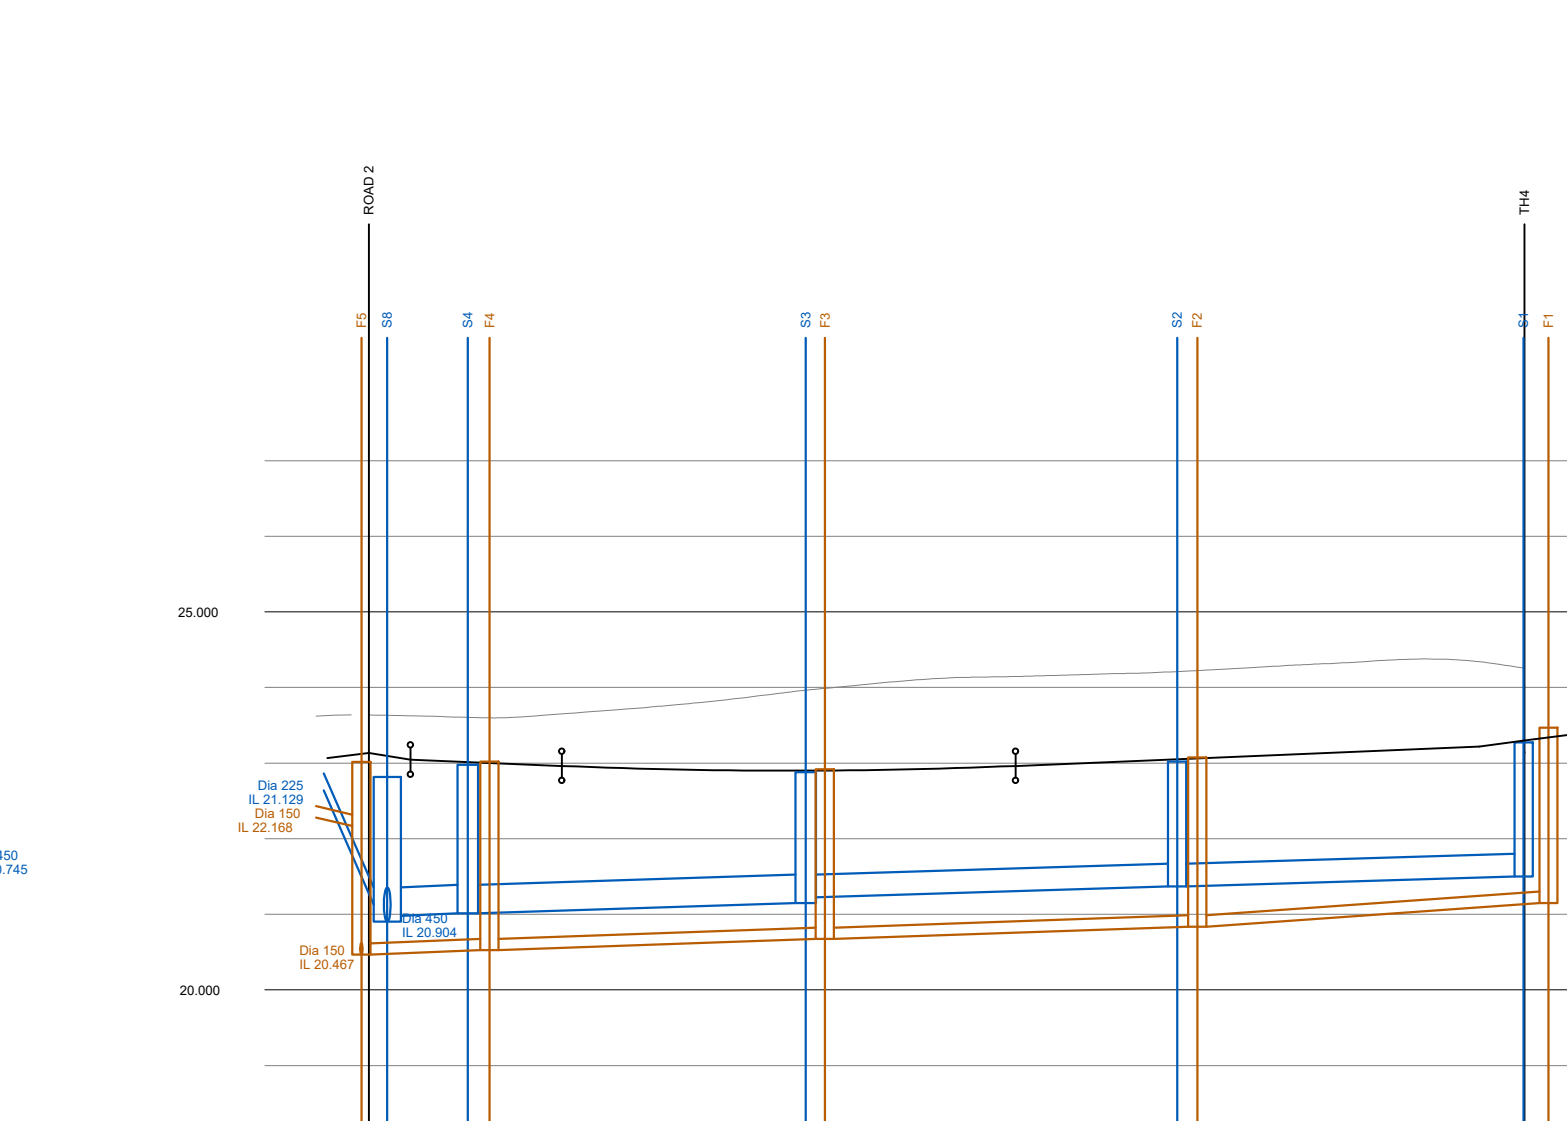


CHANGING	18.000
EXISTING GROUND LEVEL	18.000
ALIGNMENT LEVEL	18.000
VERTICAL ALIGNMENT	18.000
HORIZONTAL ALIGNMENT	18.000
LEFT HAND CHANNEL	18.000
RIGHT HAND CHANNEL	18.000
STORMWATER COVER LEVEL	18.000
STORMWATER INVERT	18.000
STORMWATER DETAILS	18.000
STORMWATER LENGTHS	18.000
FOLLWATER COVER LEVEL	18.000
FOLLWATER INVERT	18.000
FOLLWATER DETAILS	18.000
FOLLWATER LENGTHS	18.000

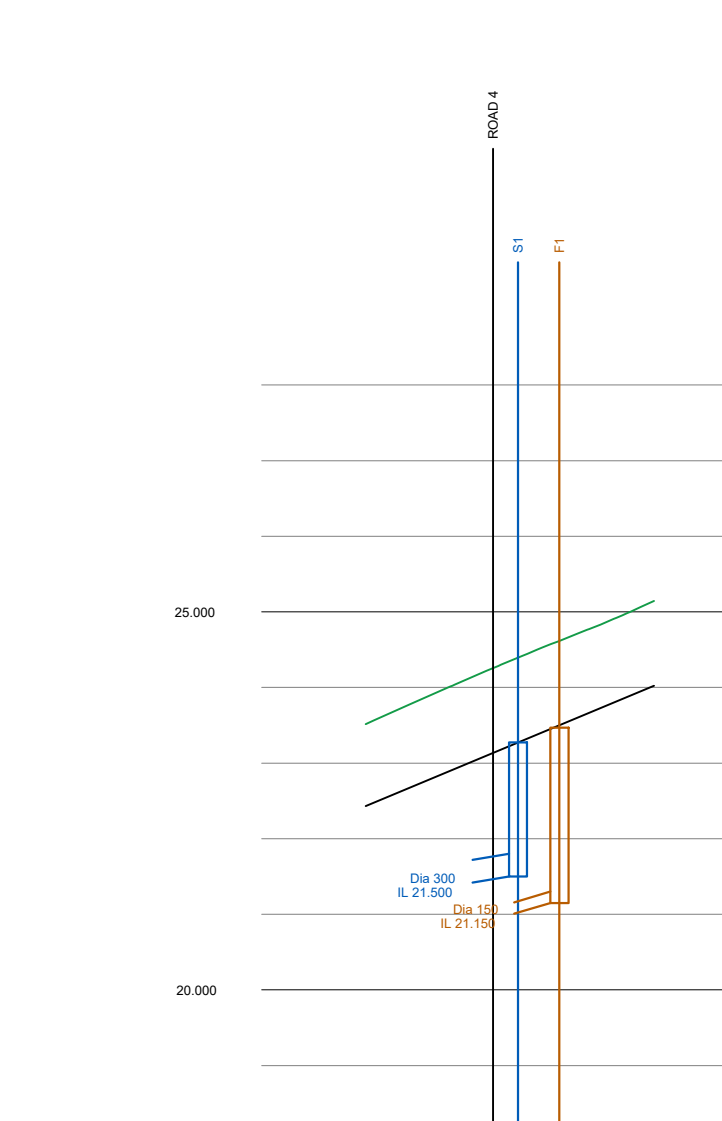


CHANGING	19.000
EXISTING GROUND LEVEL	19.000
ALIGNMENT LEVEL	19.000
VERTICAL ALIGNMENT	19.000
HORIZONTAL ALIGNMENT	19.000
LEFT HAND CHANNEL	19.000
RIGHT HAND CHANNEL	19.000
STORMWATER COVER LEVEL	19.000
STORMWATER INVERT	19.000
STORMWATER DETAILS	19.000
STORMWATER LENGTHS	19.000
FOLLWATER COVER LEVEL	19.000
FOLLWATER INVERT	19.000
FOLLWATER DETAILS	19.000
FOLLWATER LENGTHS	19.000

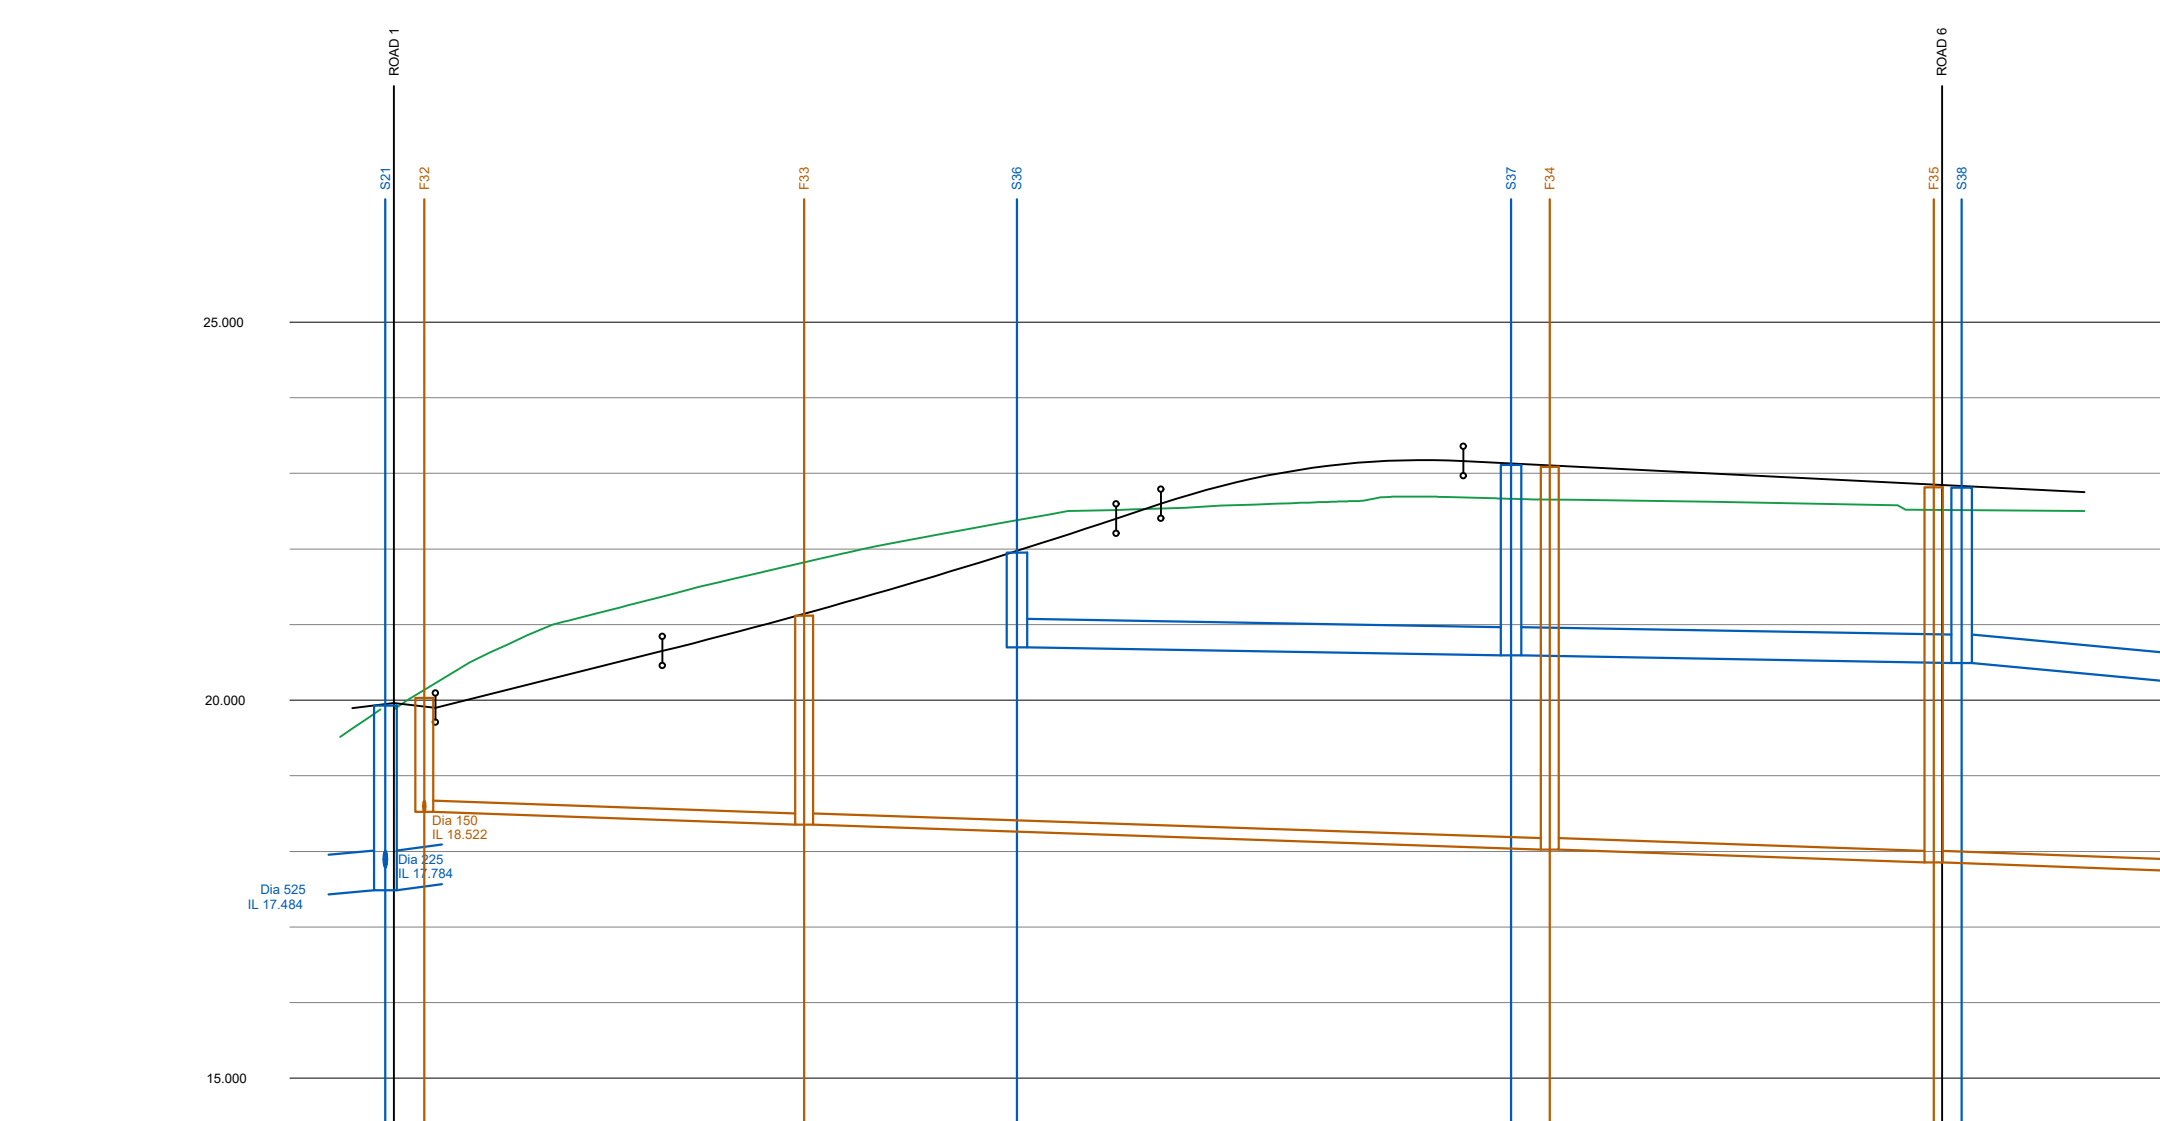

CHANGING	16.000
EXISTING GROUND LEVEL	16.000
ALIGNMENT LEVEL	16.000
VERTICAL ALIGNMENT	16.000
HORIZONTAL ALIGNMENT	16.000
LEFT HAND CHANNEL	16.000
RIGHT HAND CHANNEL	16.000
STORMWATER COVER LEVEL	16.000
STORMWATER INVERT	16.000
STORMWATER DETAILS	16.000
STORMWATER LENGTHS	16.000
FOLLWATER COVER LEVEL	16.000
FOLLWATER INVERT	16.000
FOLLWATER DETAILS	16.000
FOLLWATER LENGTHS	16.000

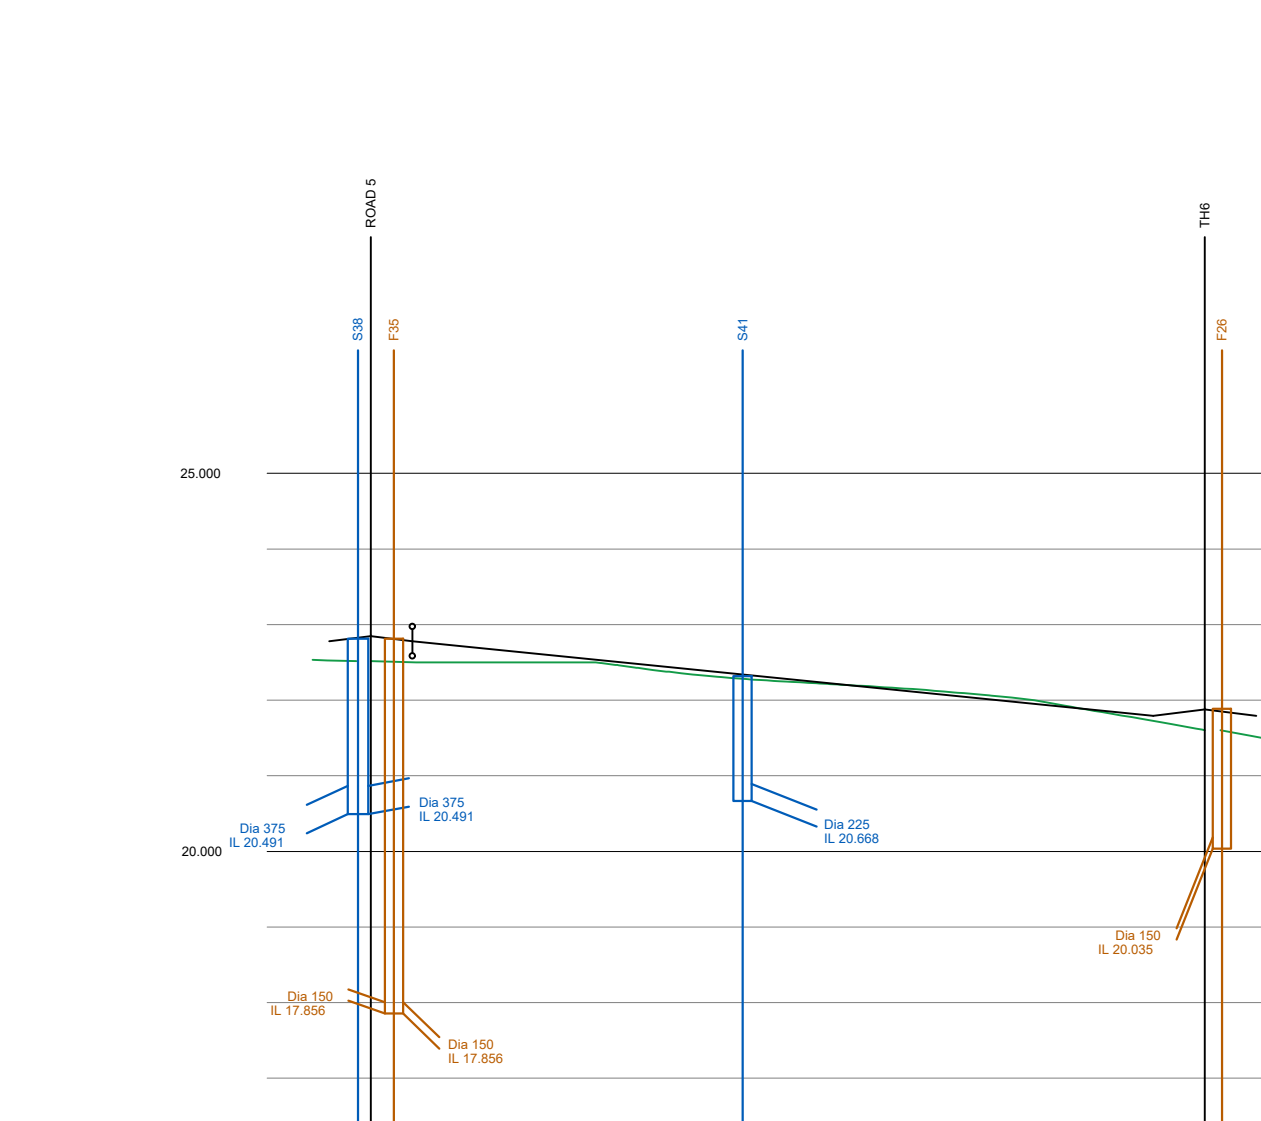


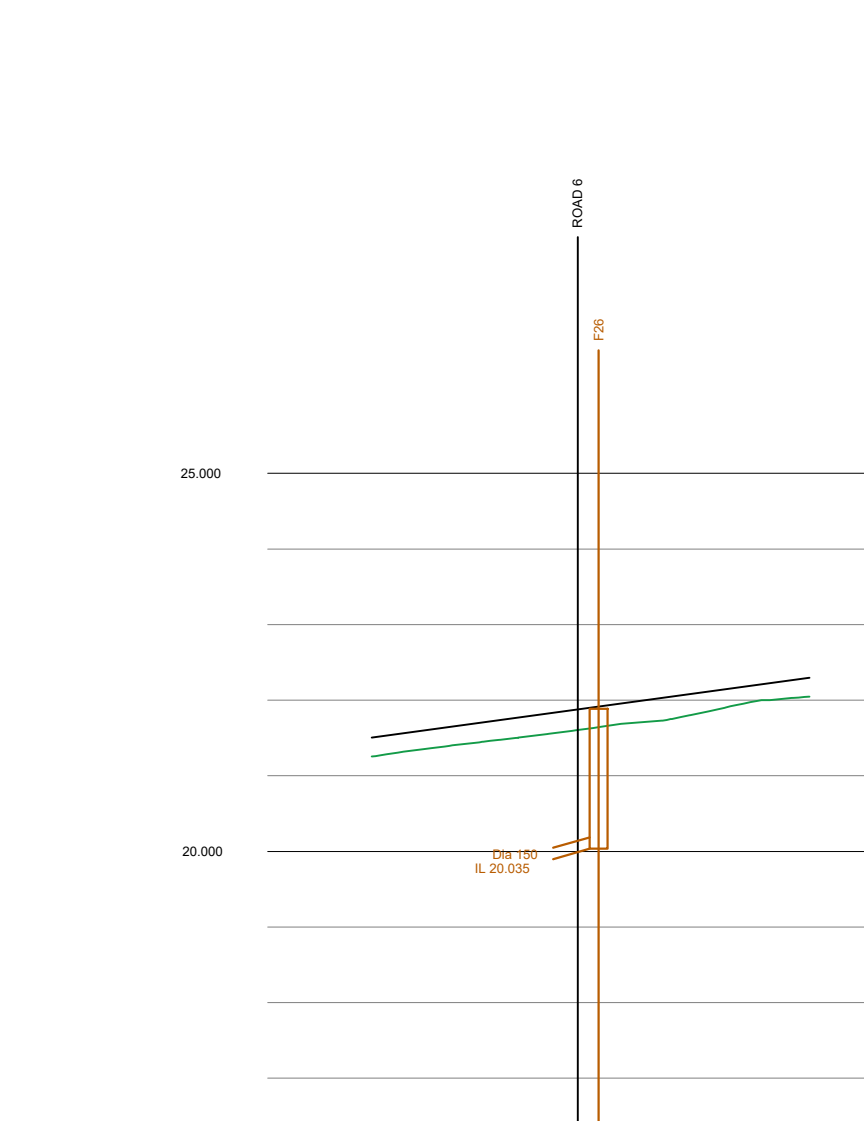


REV	BY	CHK	DESCRIPTION	DATE
				
STATUS: PRELIMINARY				
CLIENT: Bellway Homes				
DEVELOPMENT: Proposed Residential Development at Craig Y Parcau, Bridgend				
TITLE: Longitudinal Sections Sheet 2 of 2				
SCALE (B): V 1:100, H 1:500				
DATE: October 2025		DRAWN: CW		CHKD BY: TM
DRAWING NUMBER: 3954-111-2		REVISION:		SIZE: A0