



Craig Y Parcau, Bridgend


Arboricultural Impact Assessment

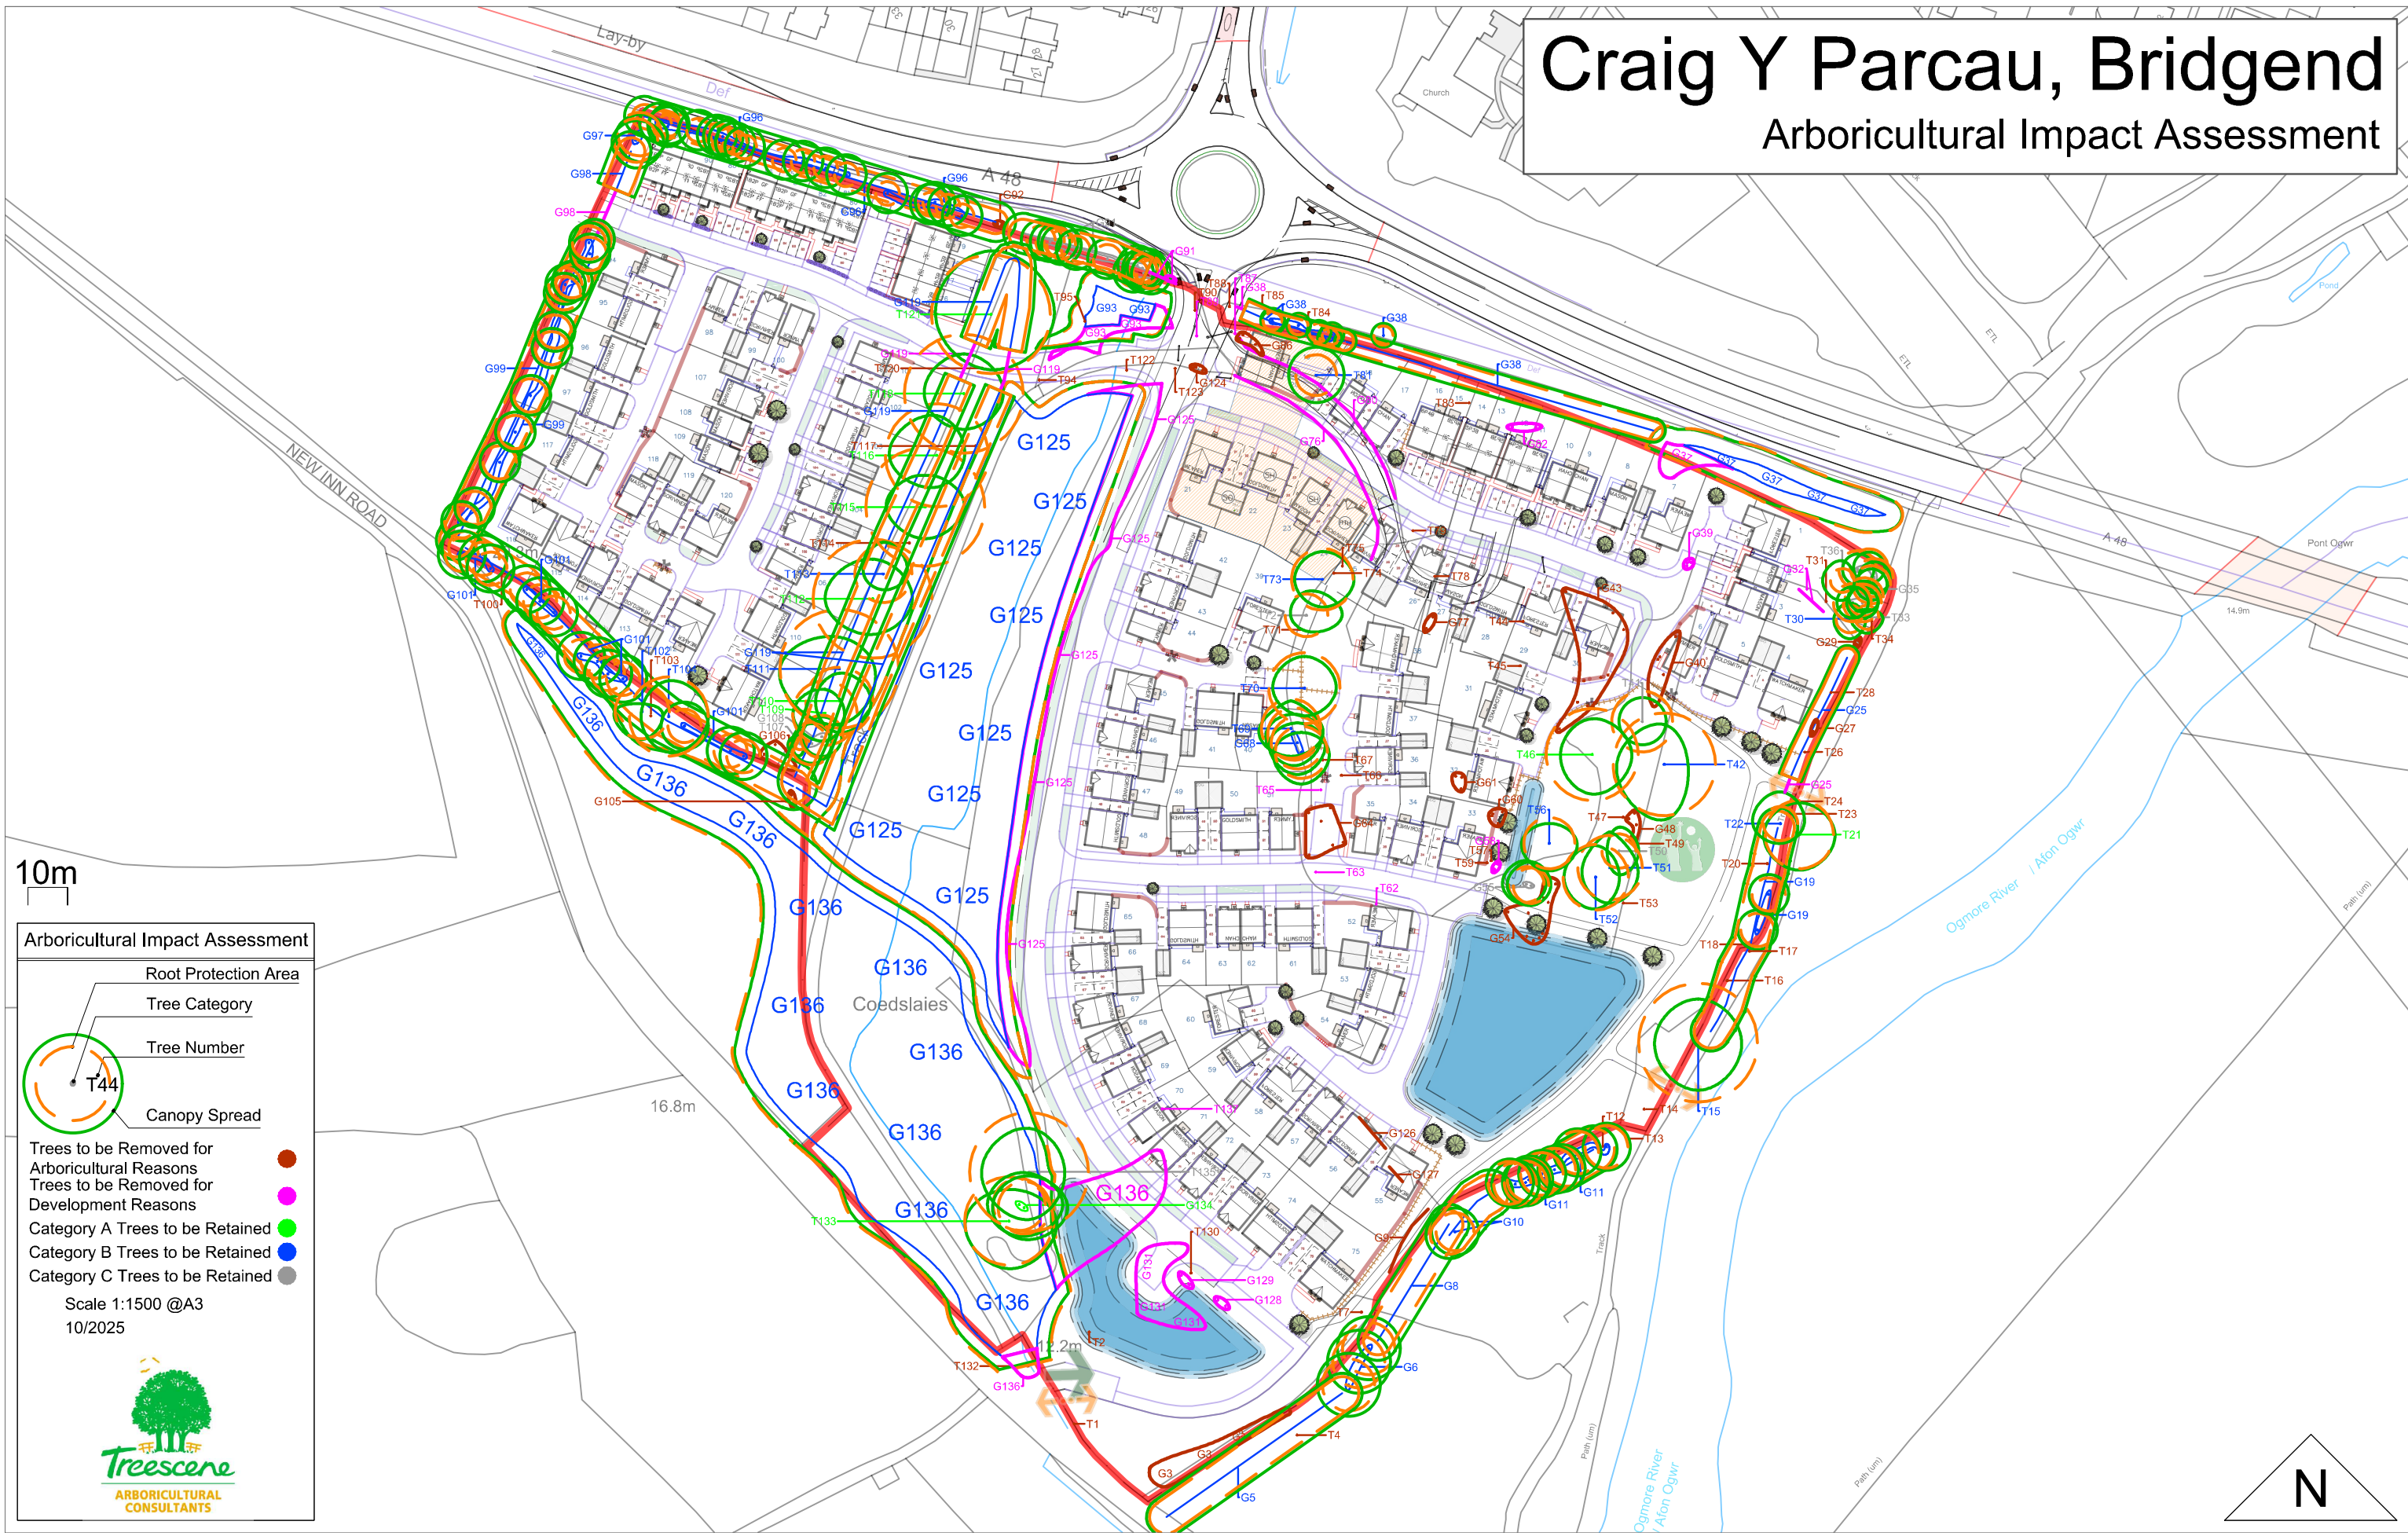



Craig Y Parcau, Bridgend

Arboricultural Impact Assessment

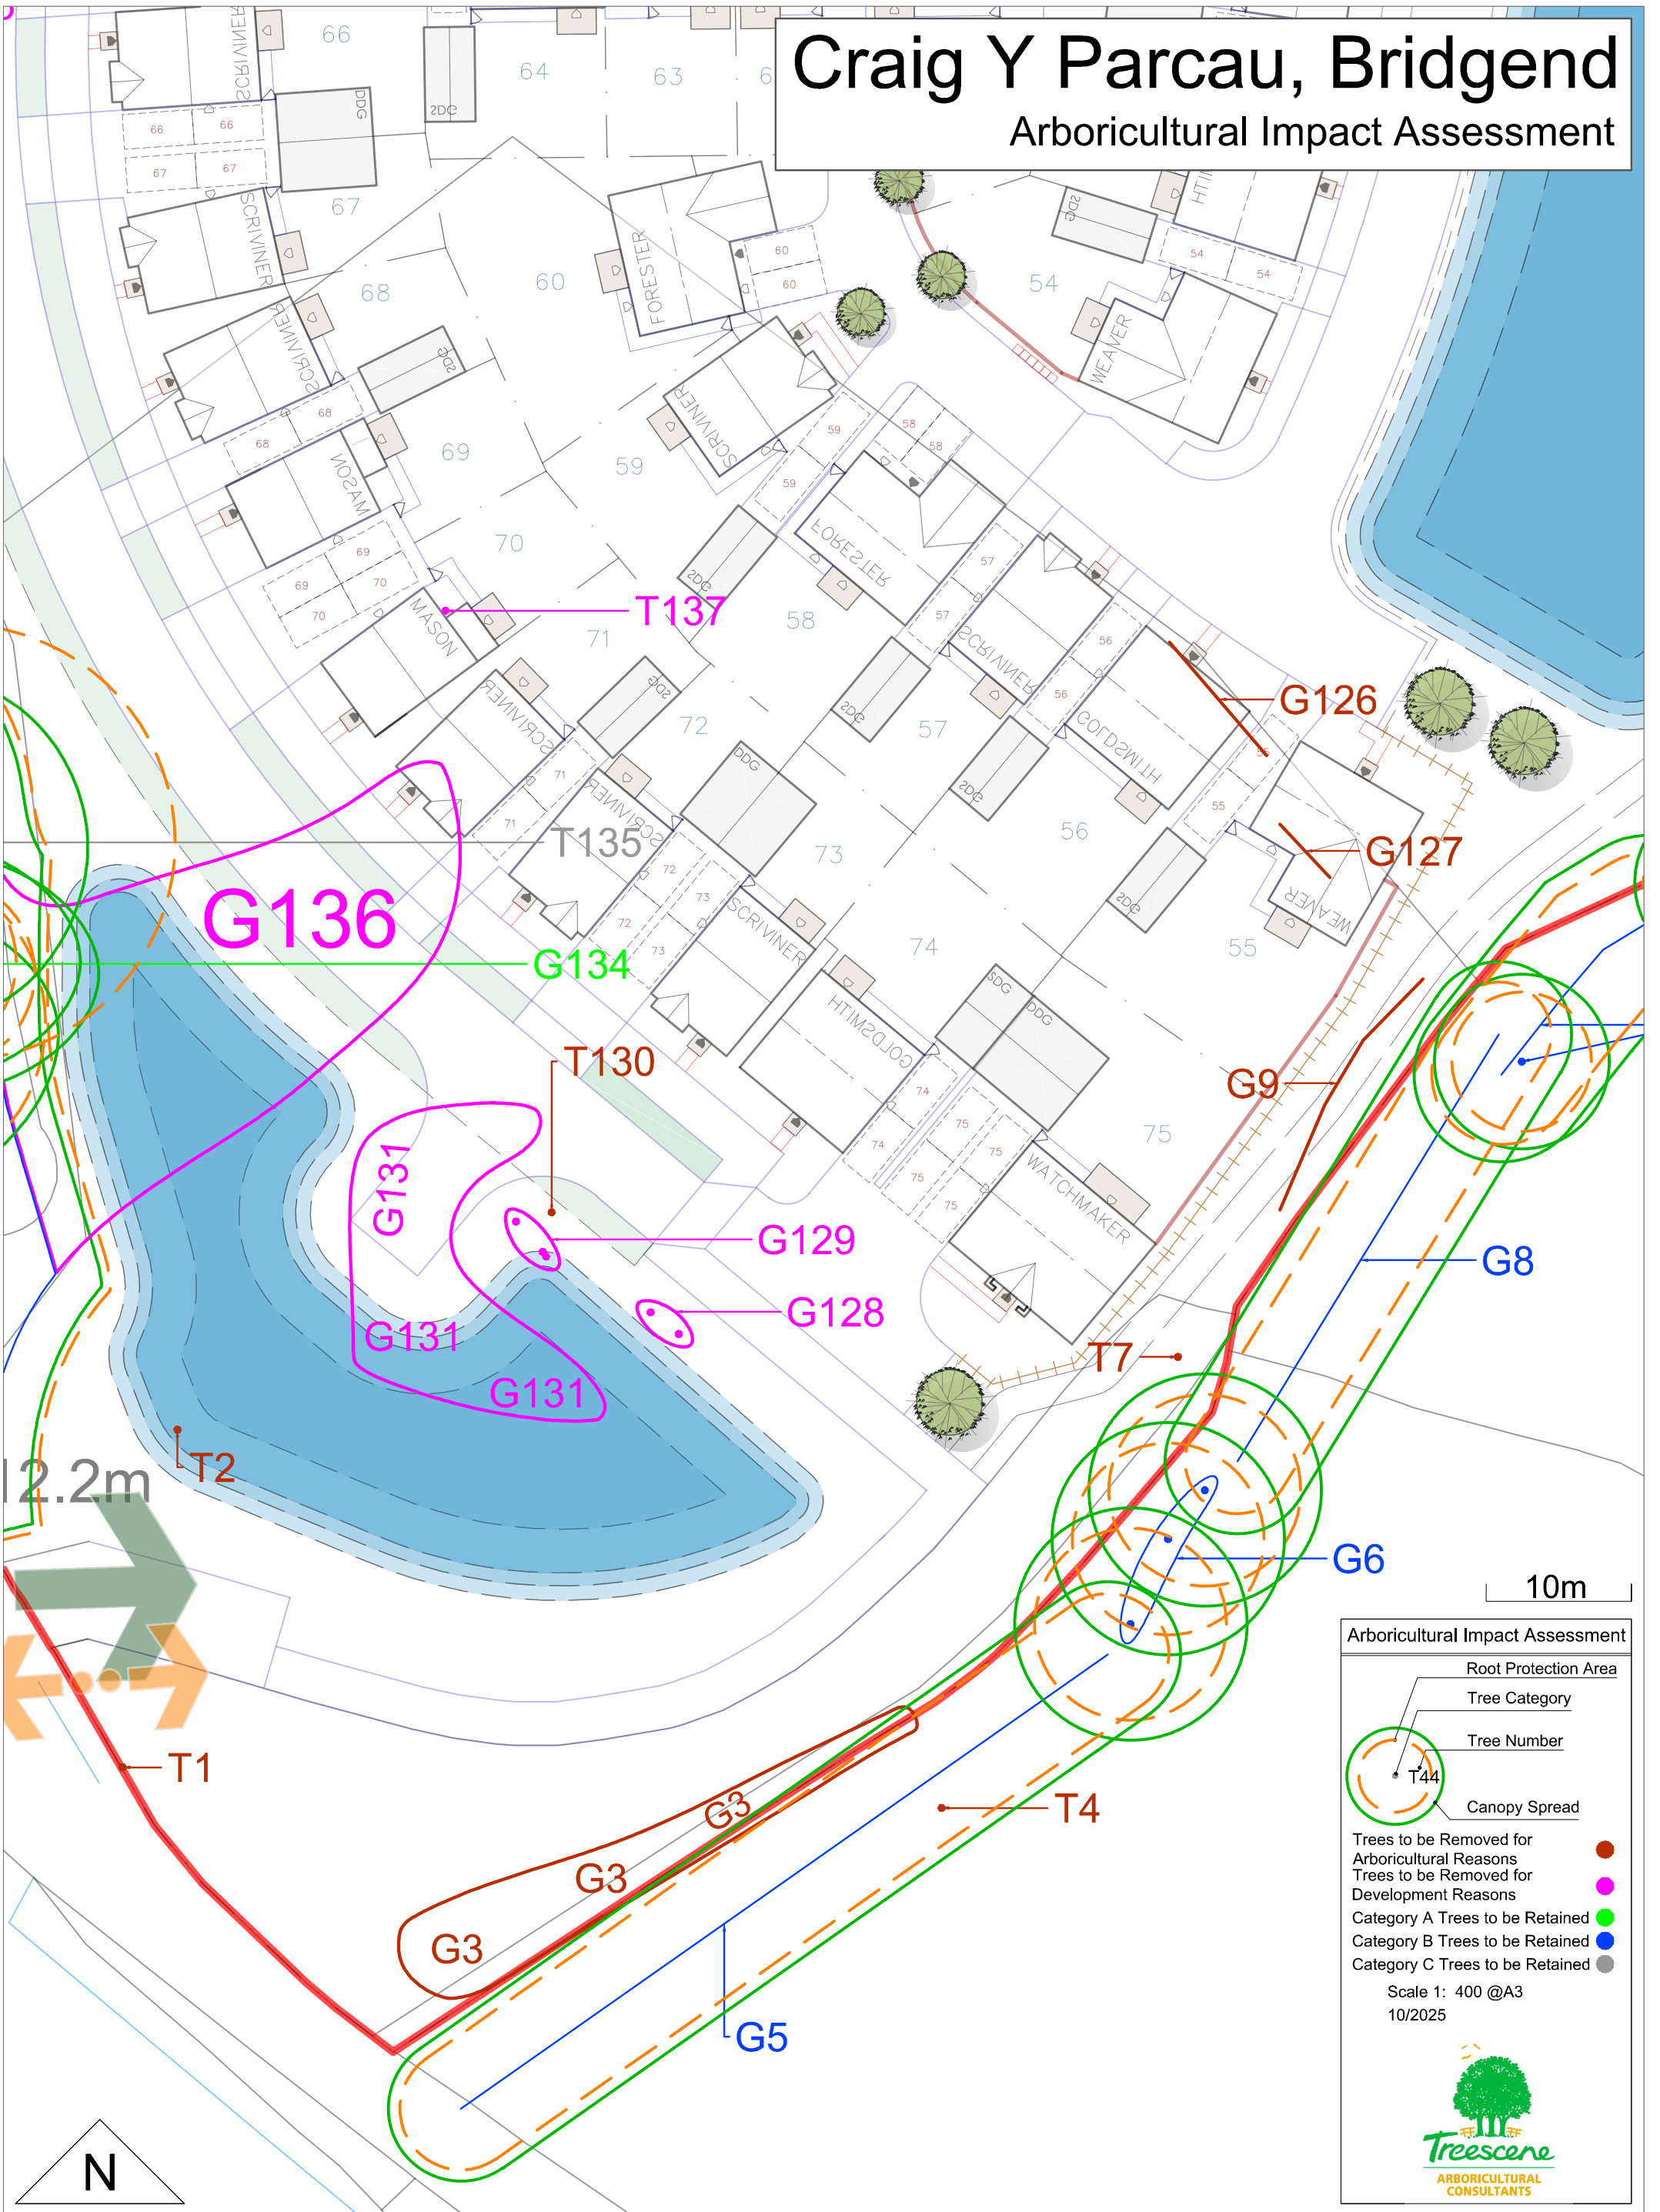

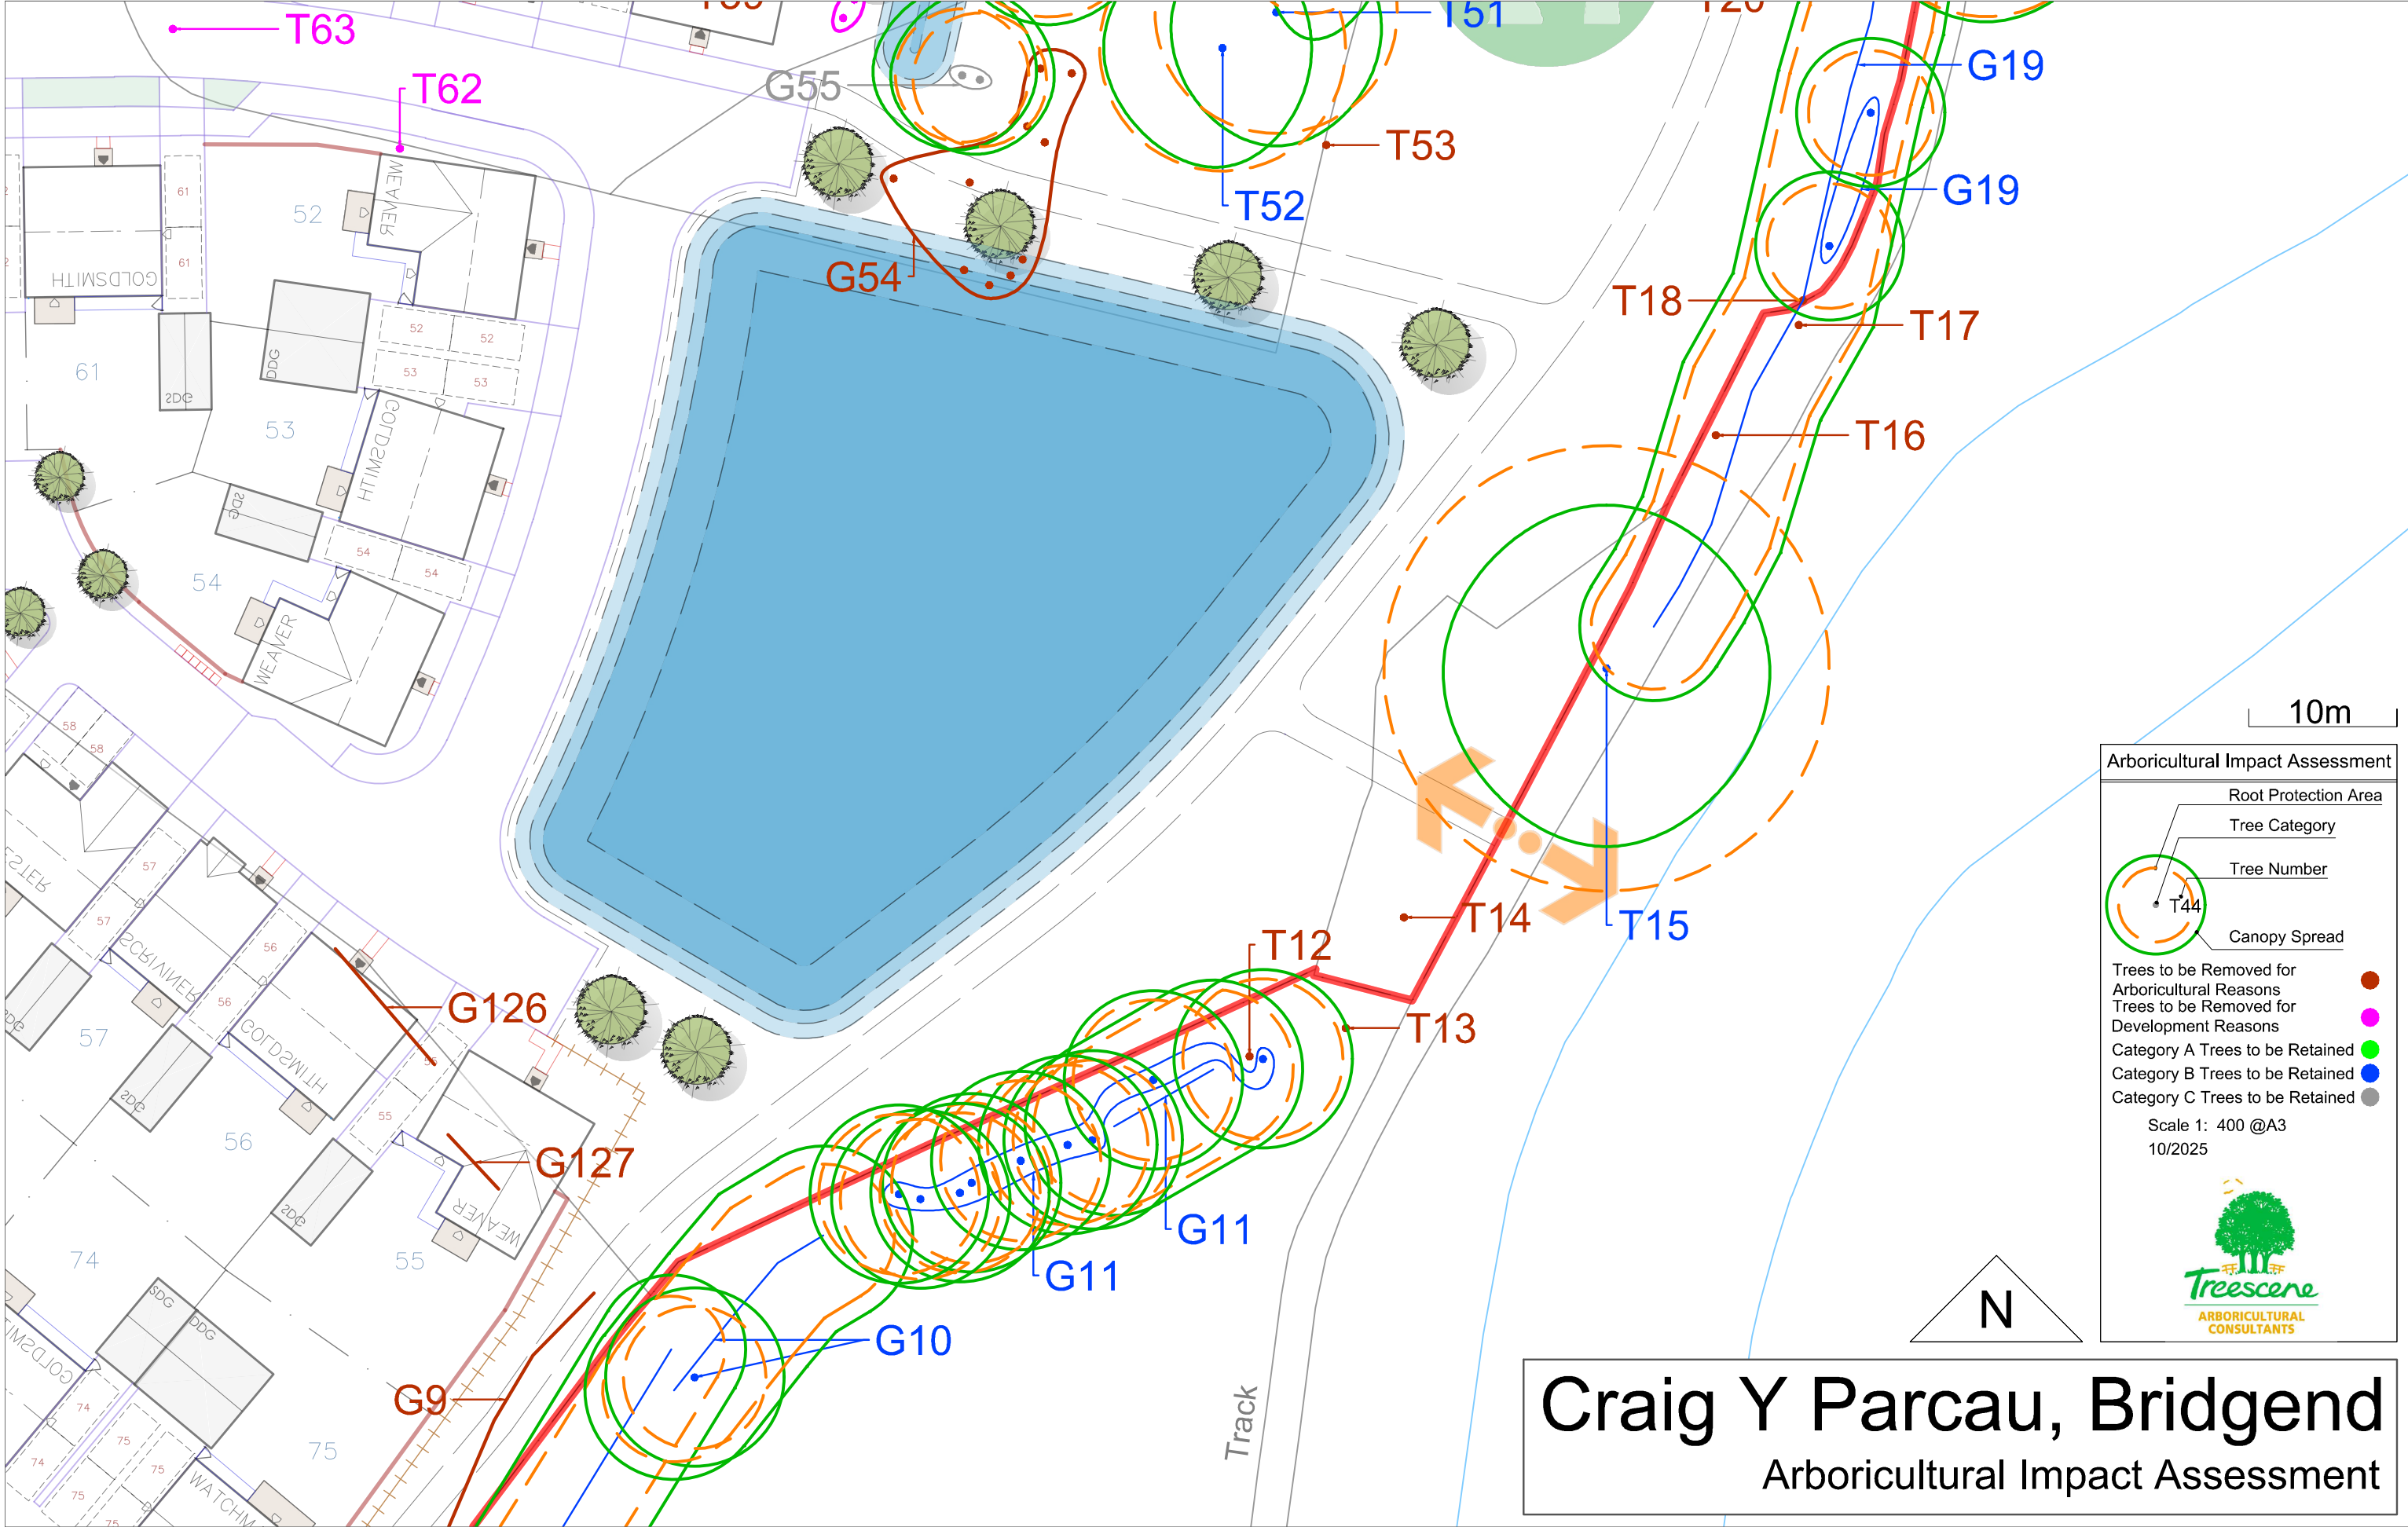


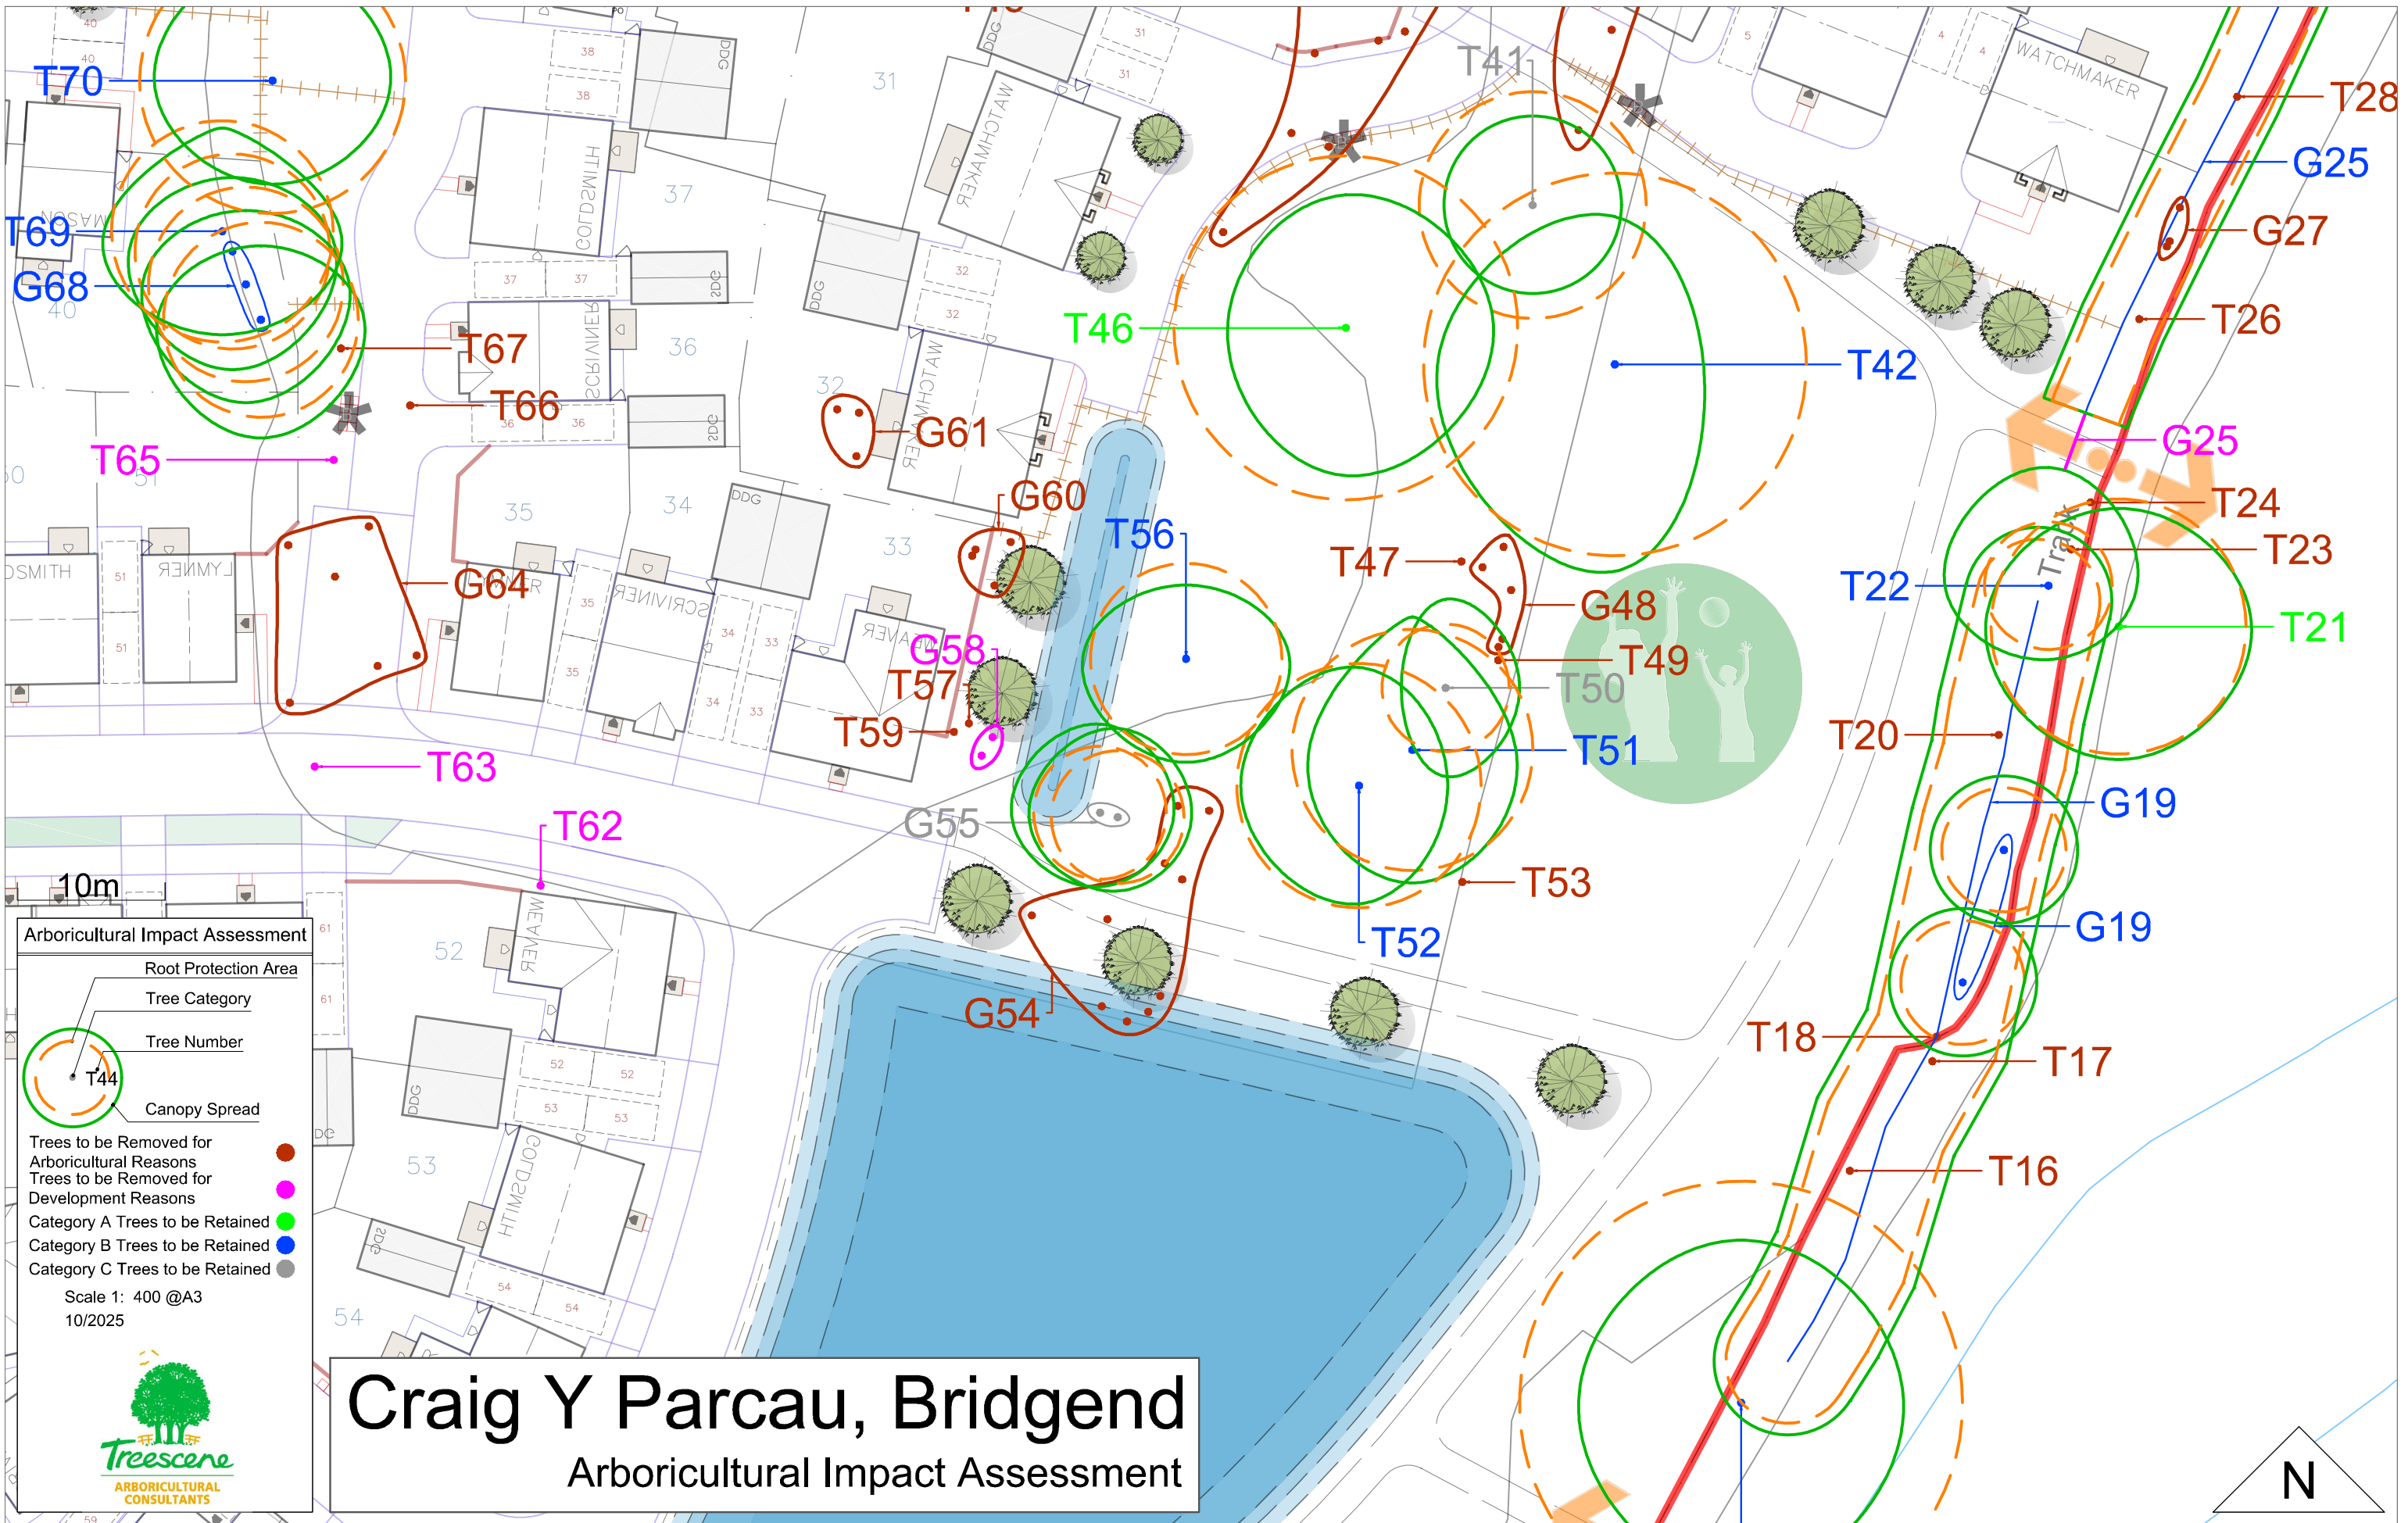


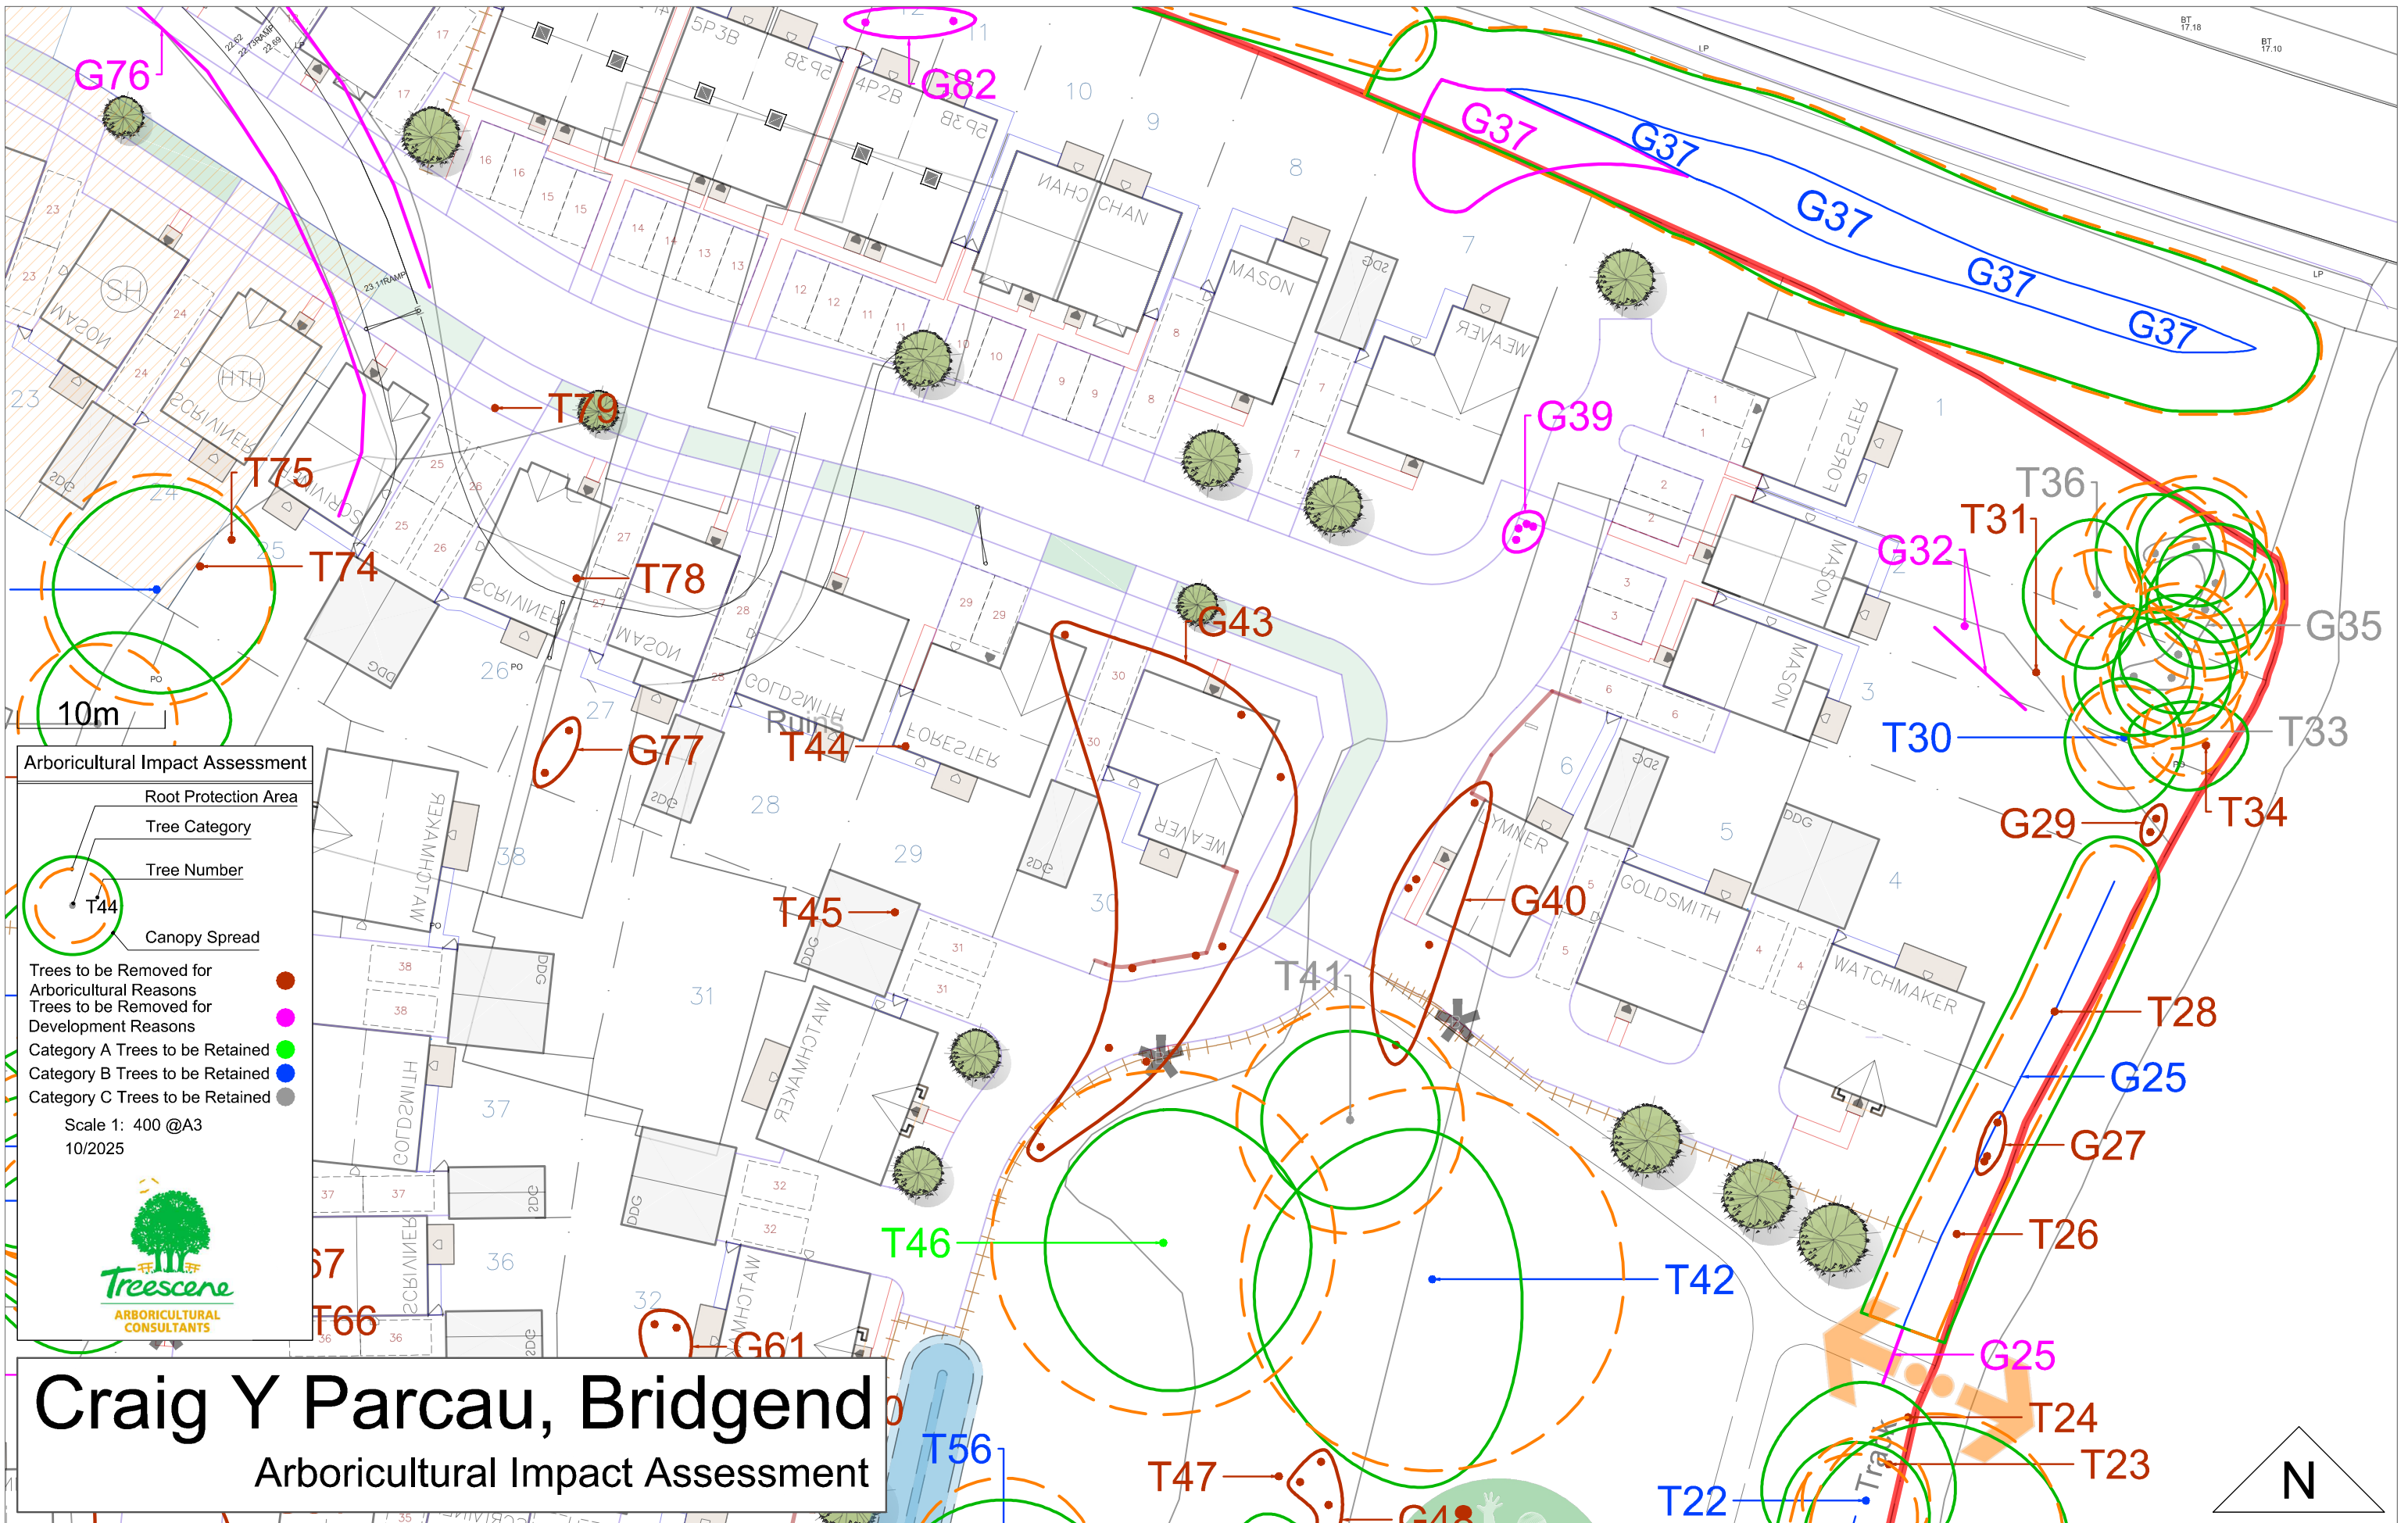

Craig Y Parcau, Bridgend

Arboricultural Impact Assessment

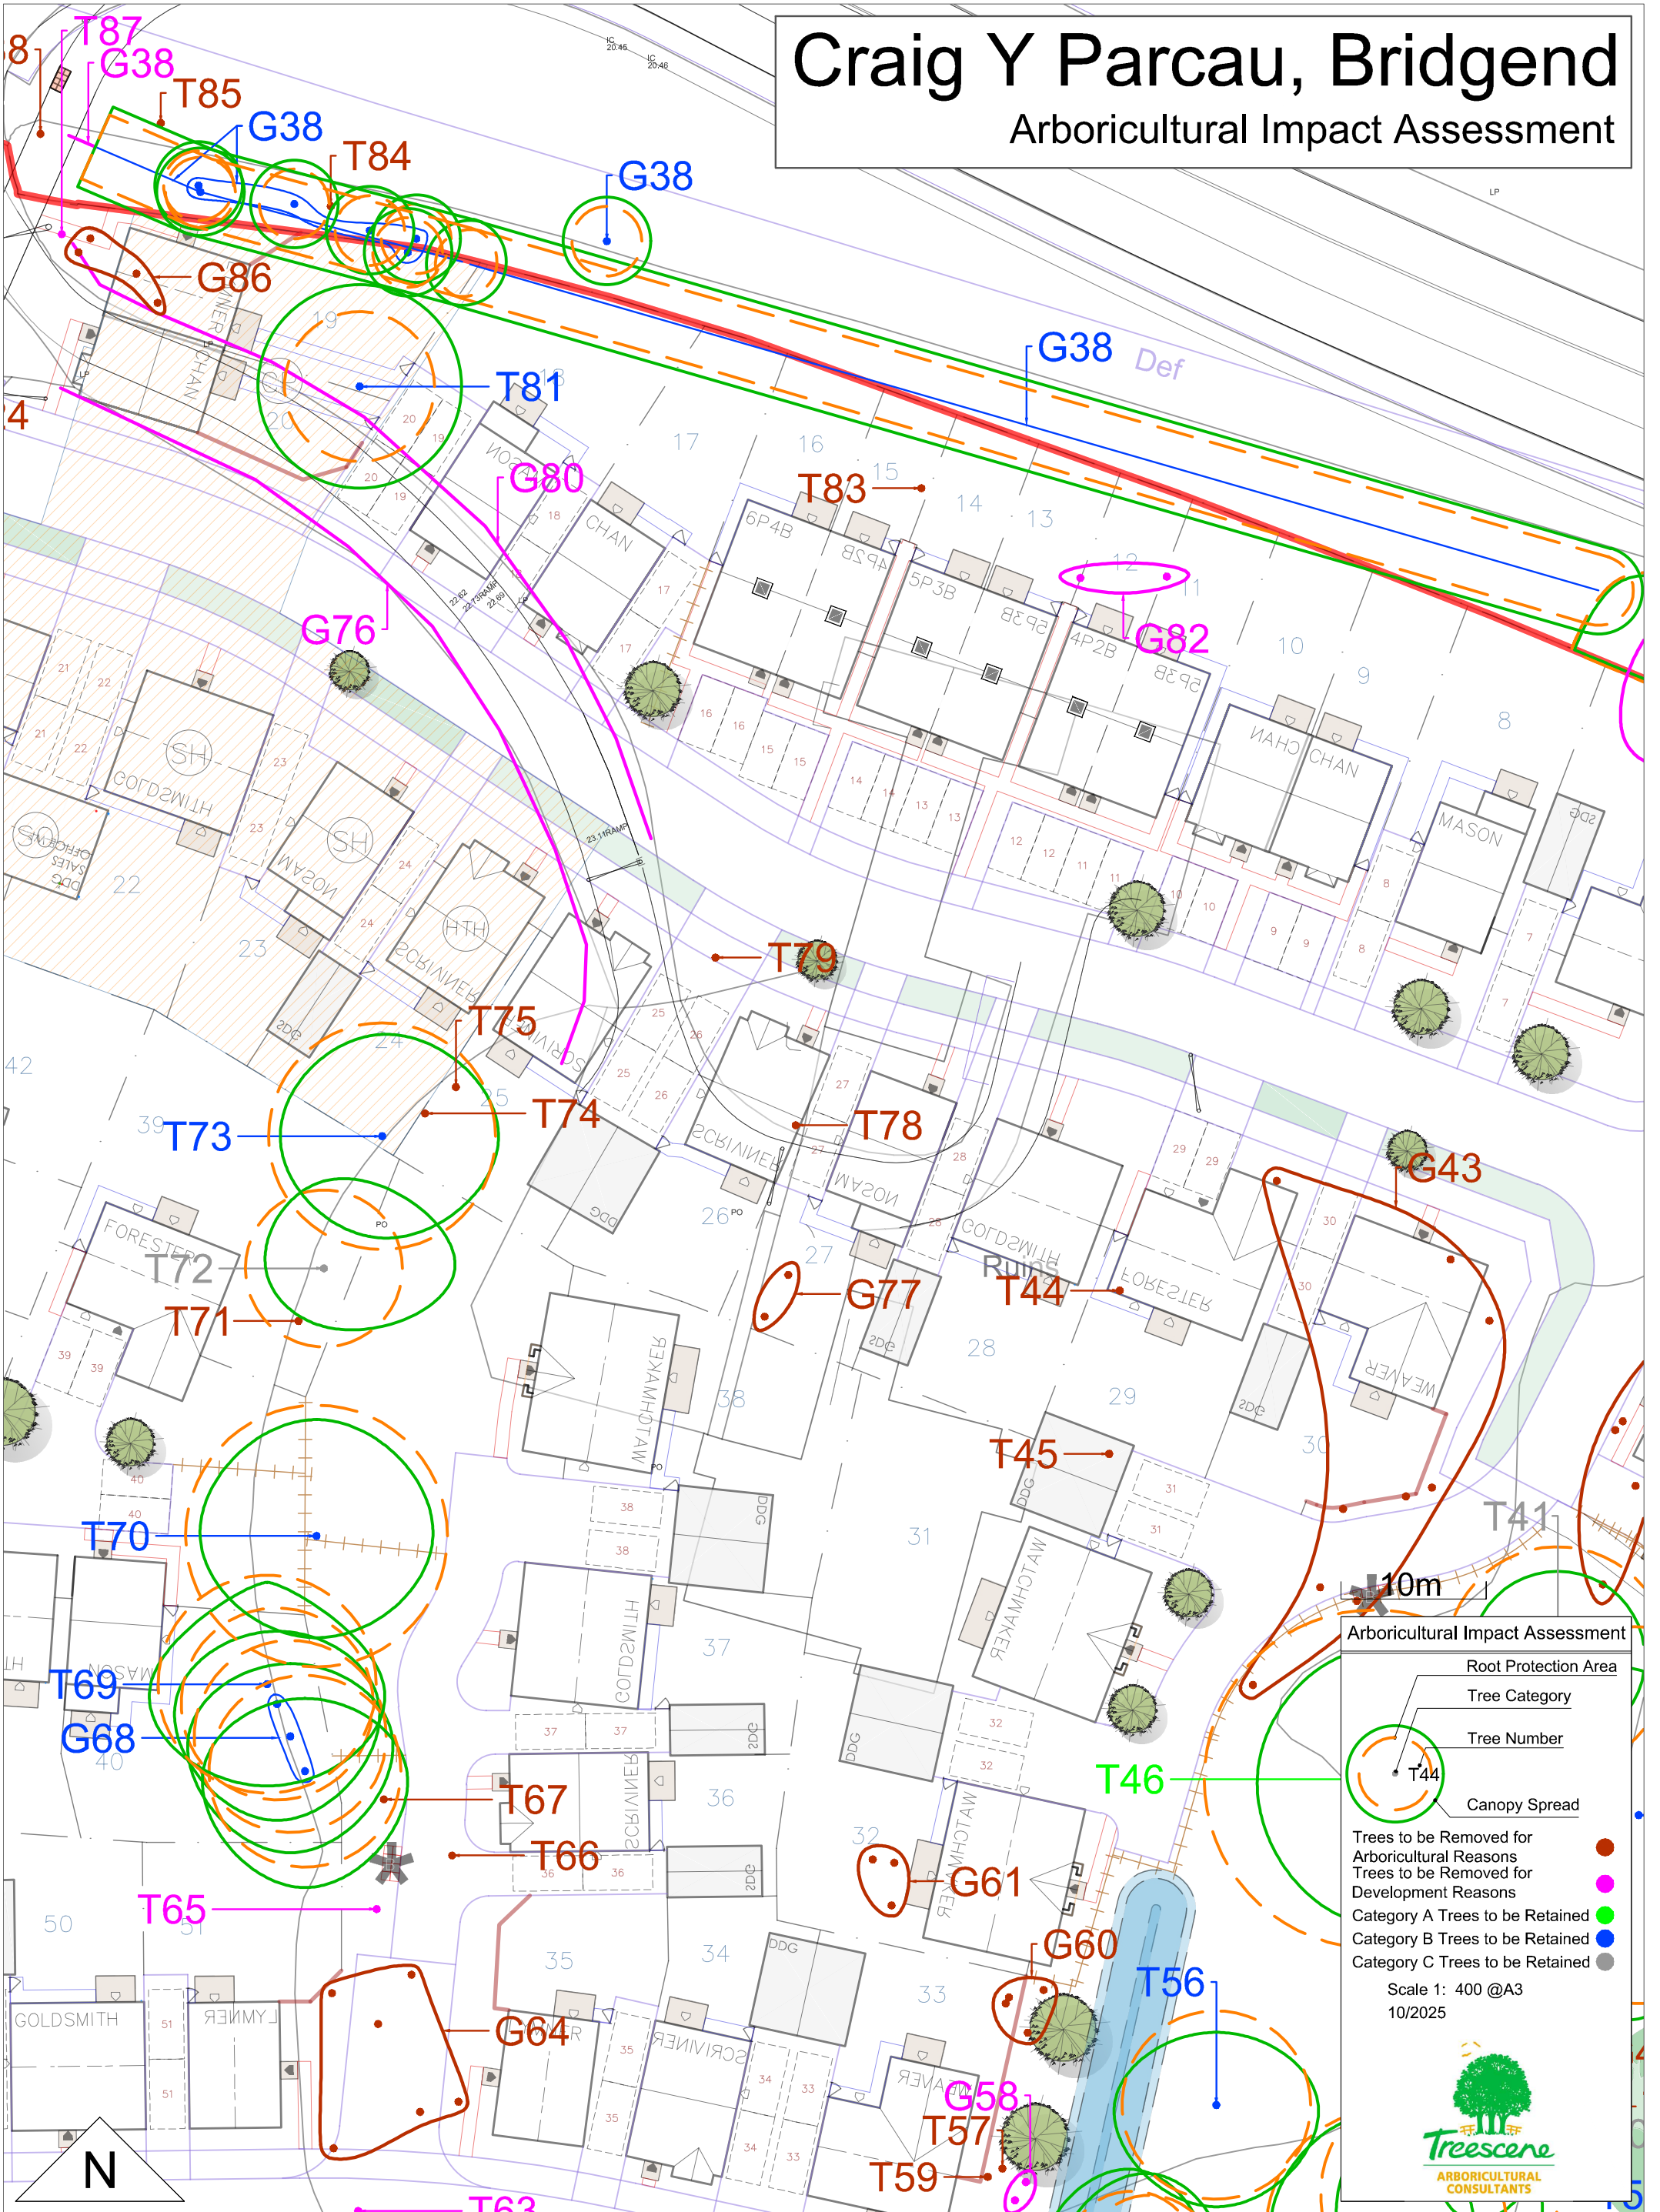

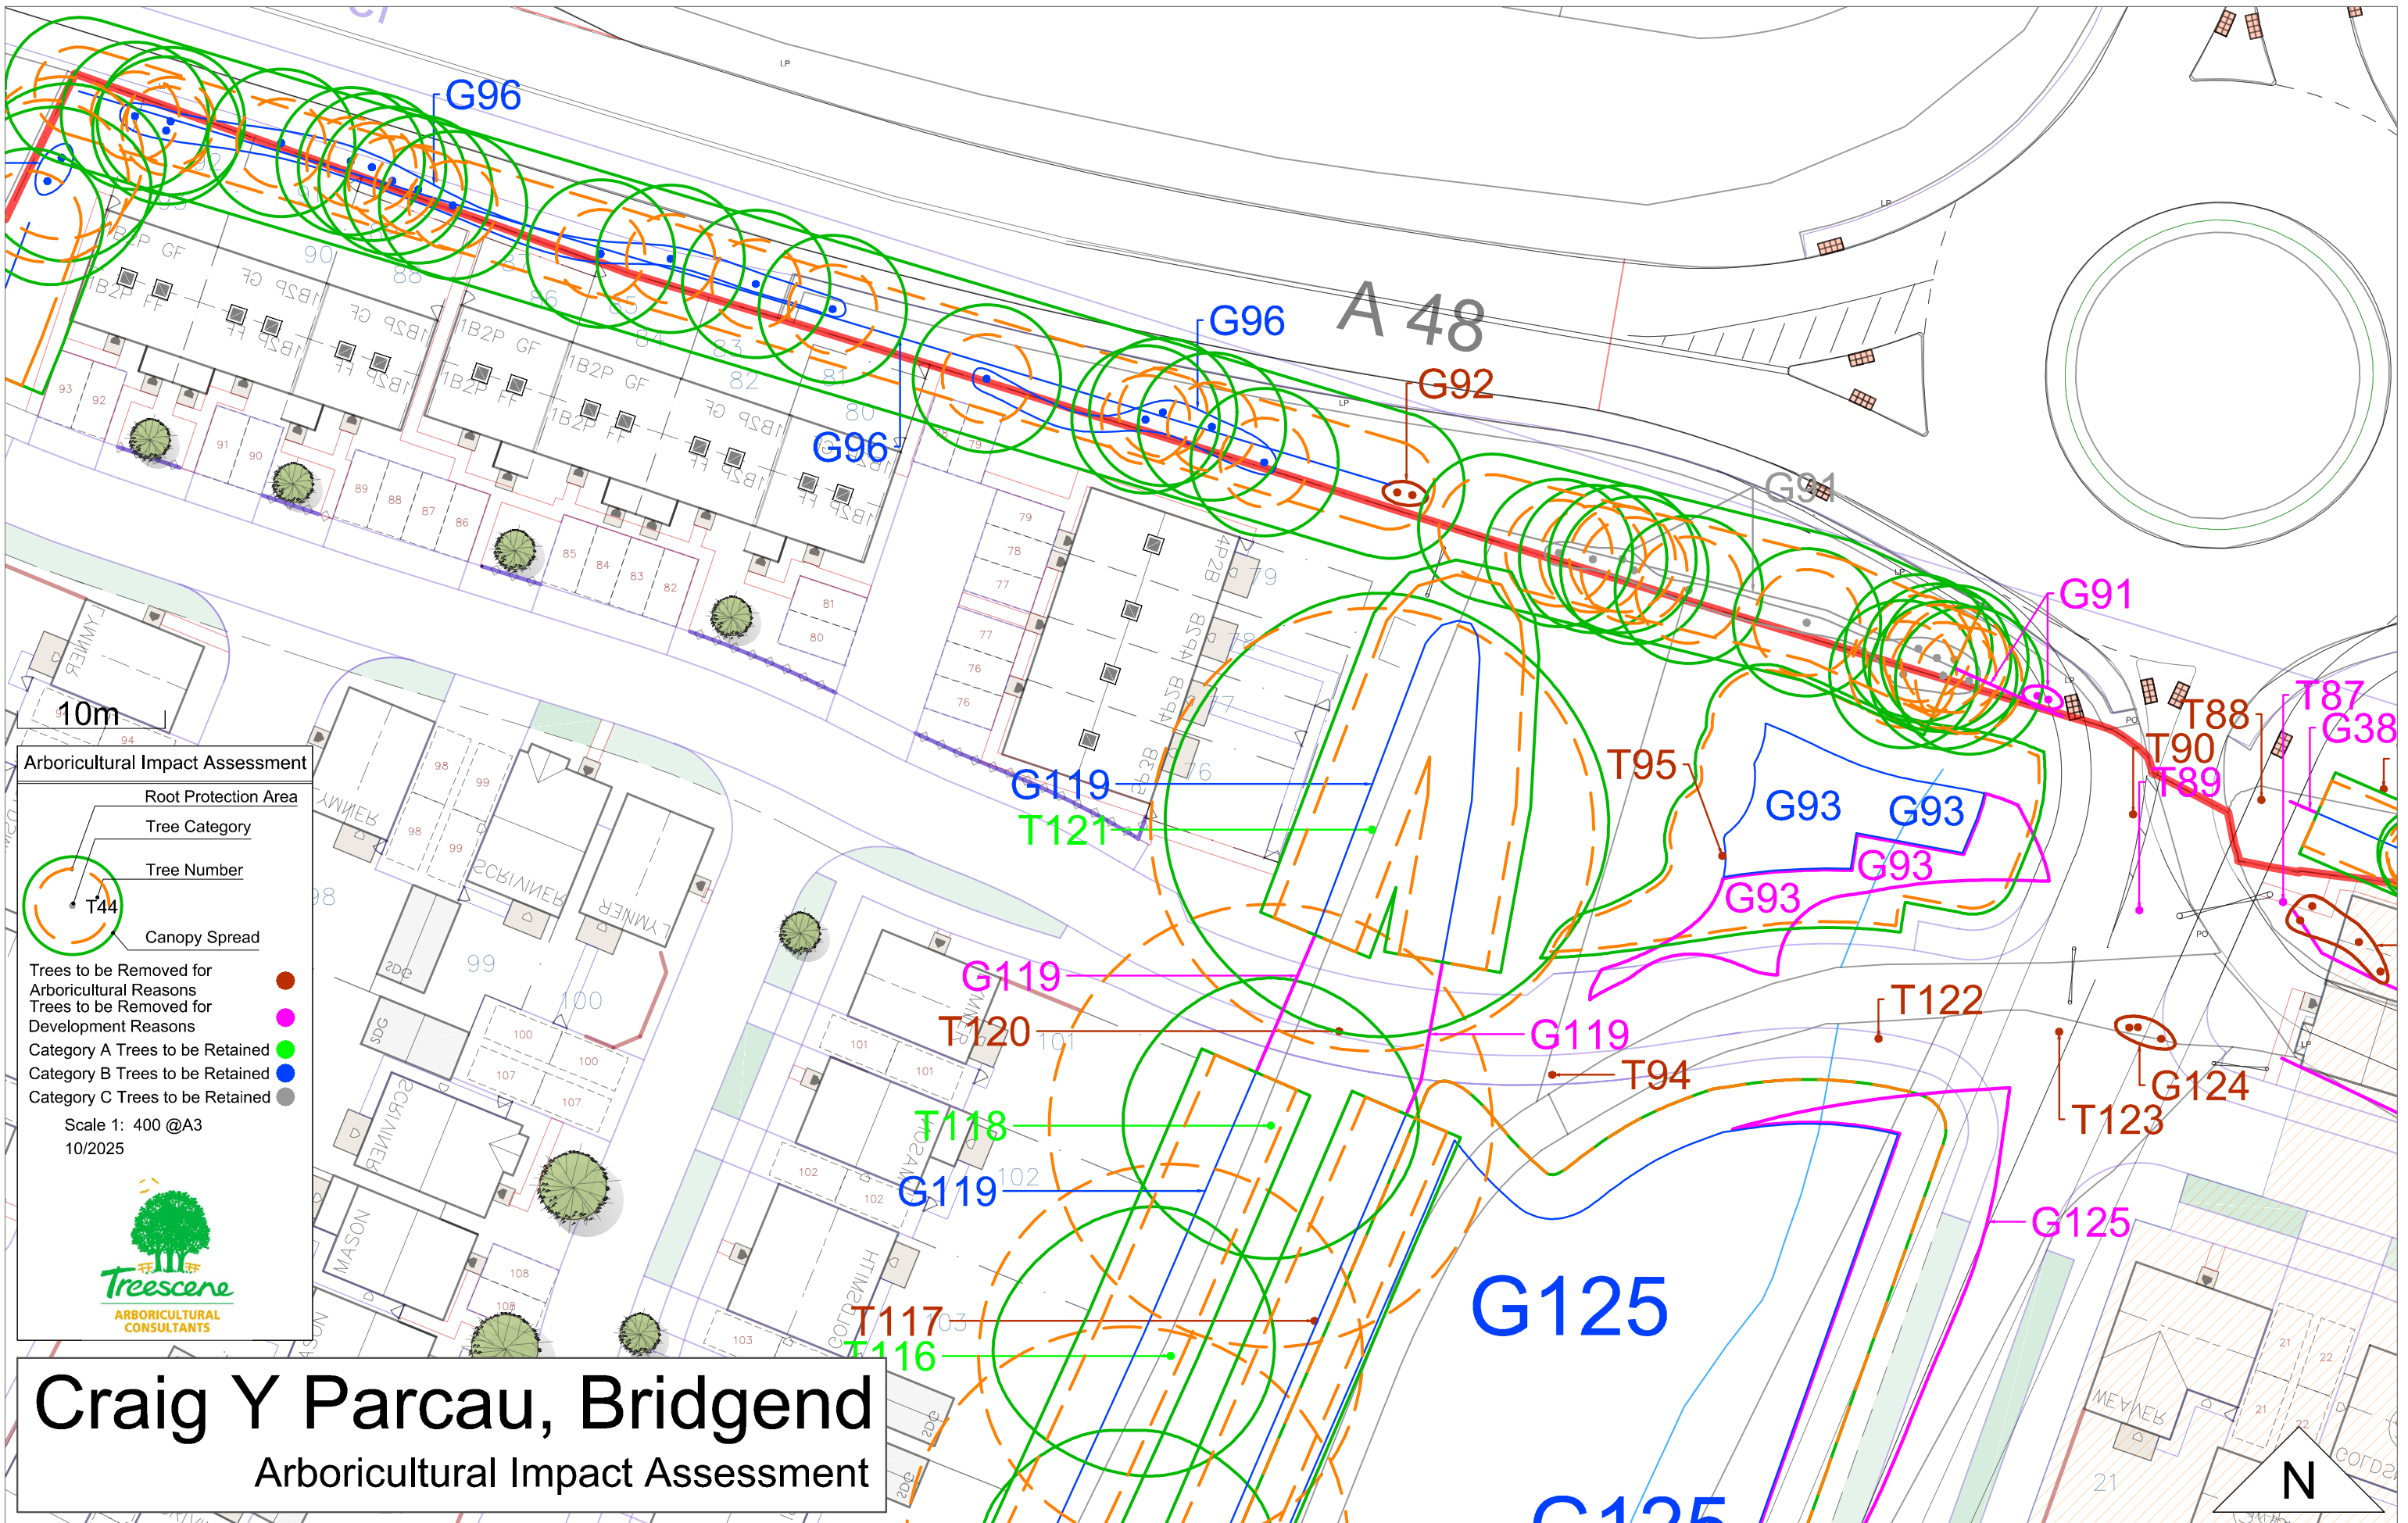


Craig Y Parcau, Bridgend
Arboricultural Impact Assessment

Craig Y Parcau, Bridgend



Arboricultural Impact Assessment


Arboricultural Impact Assessment

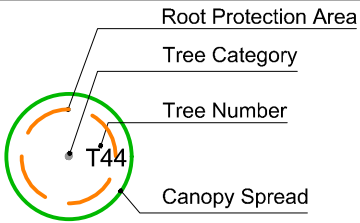

- Trees to be Removed for Arboricultural Reasons
- Trees to be Removed for Development Reasons
- Category A Trees to be Retained
- Category B Trees to be Retained
- Category C Trees to be Retained

Scale 1: 400 @A3
10/2025

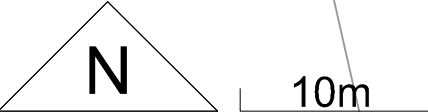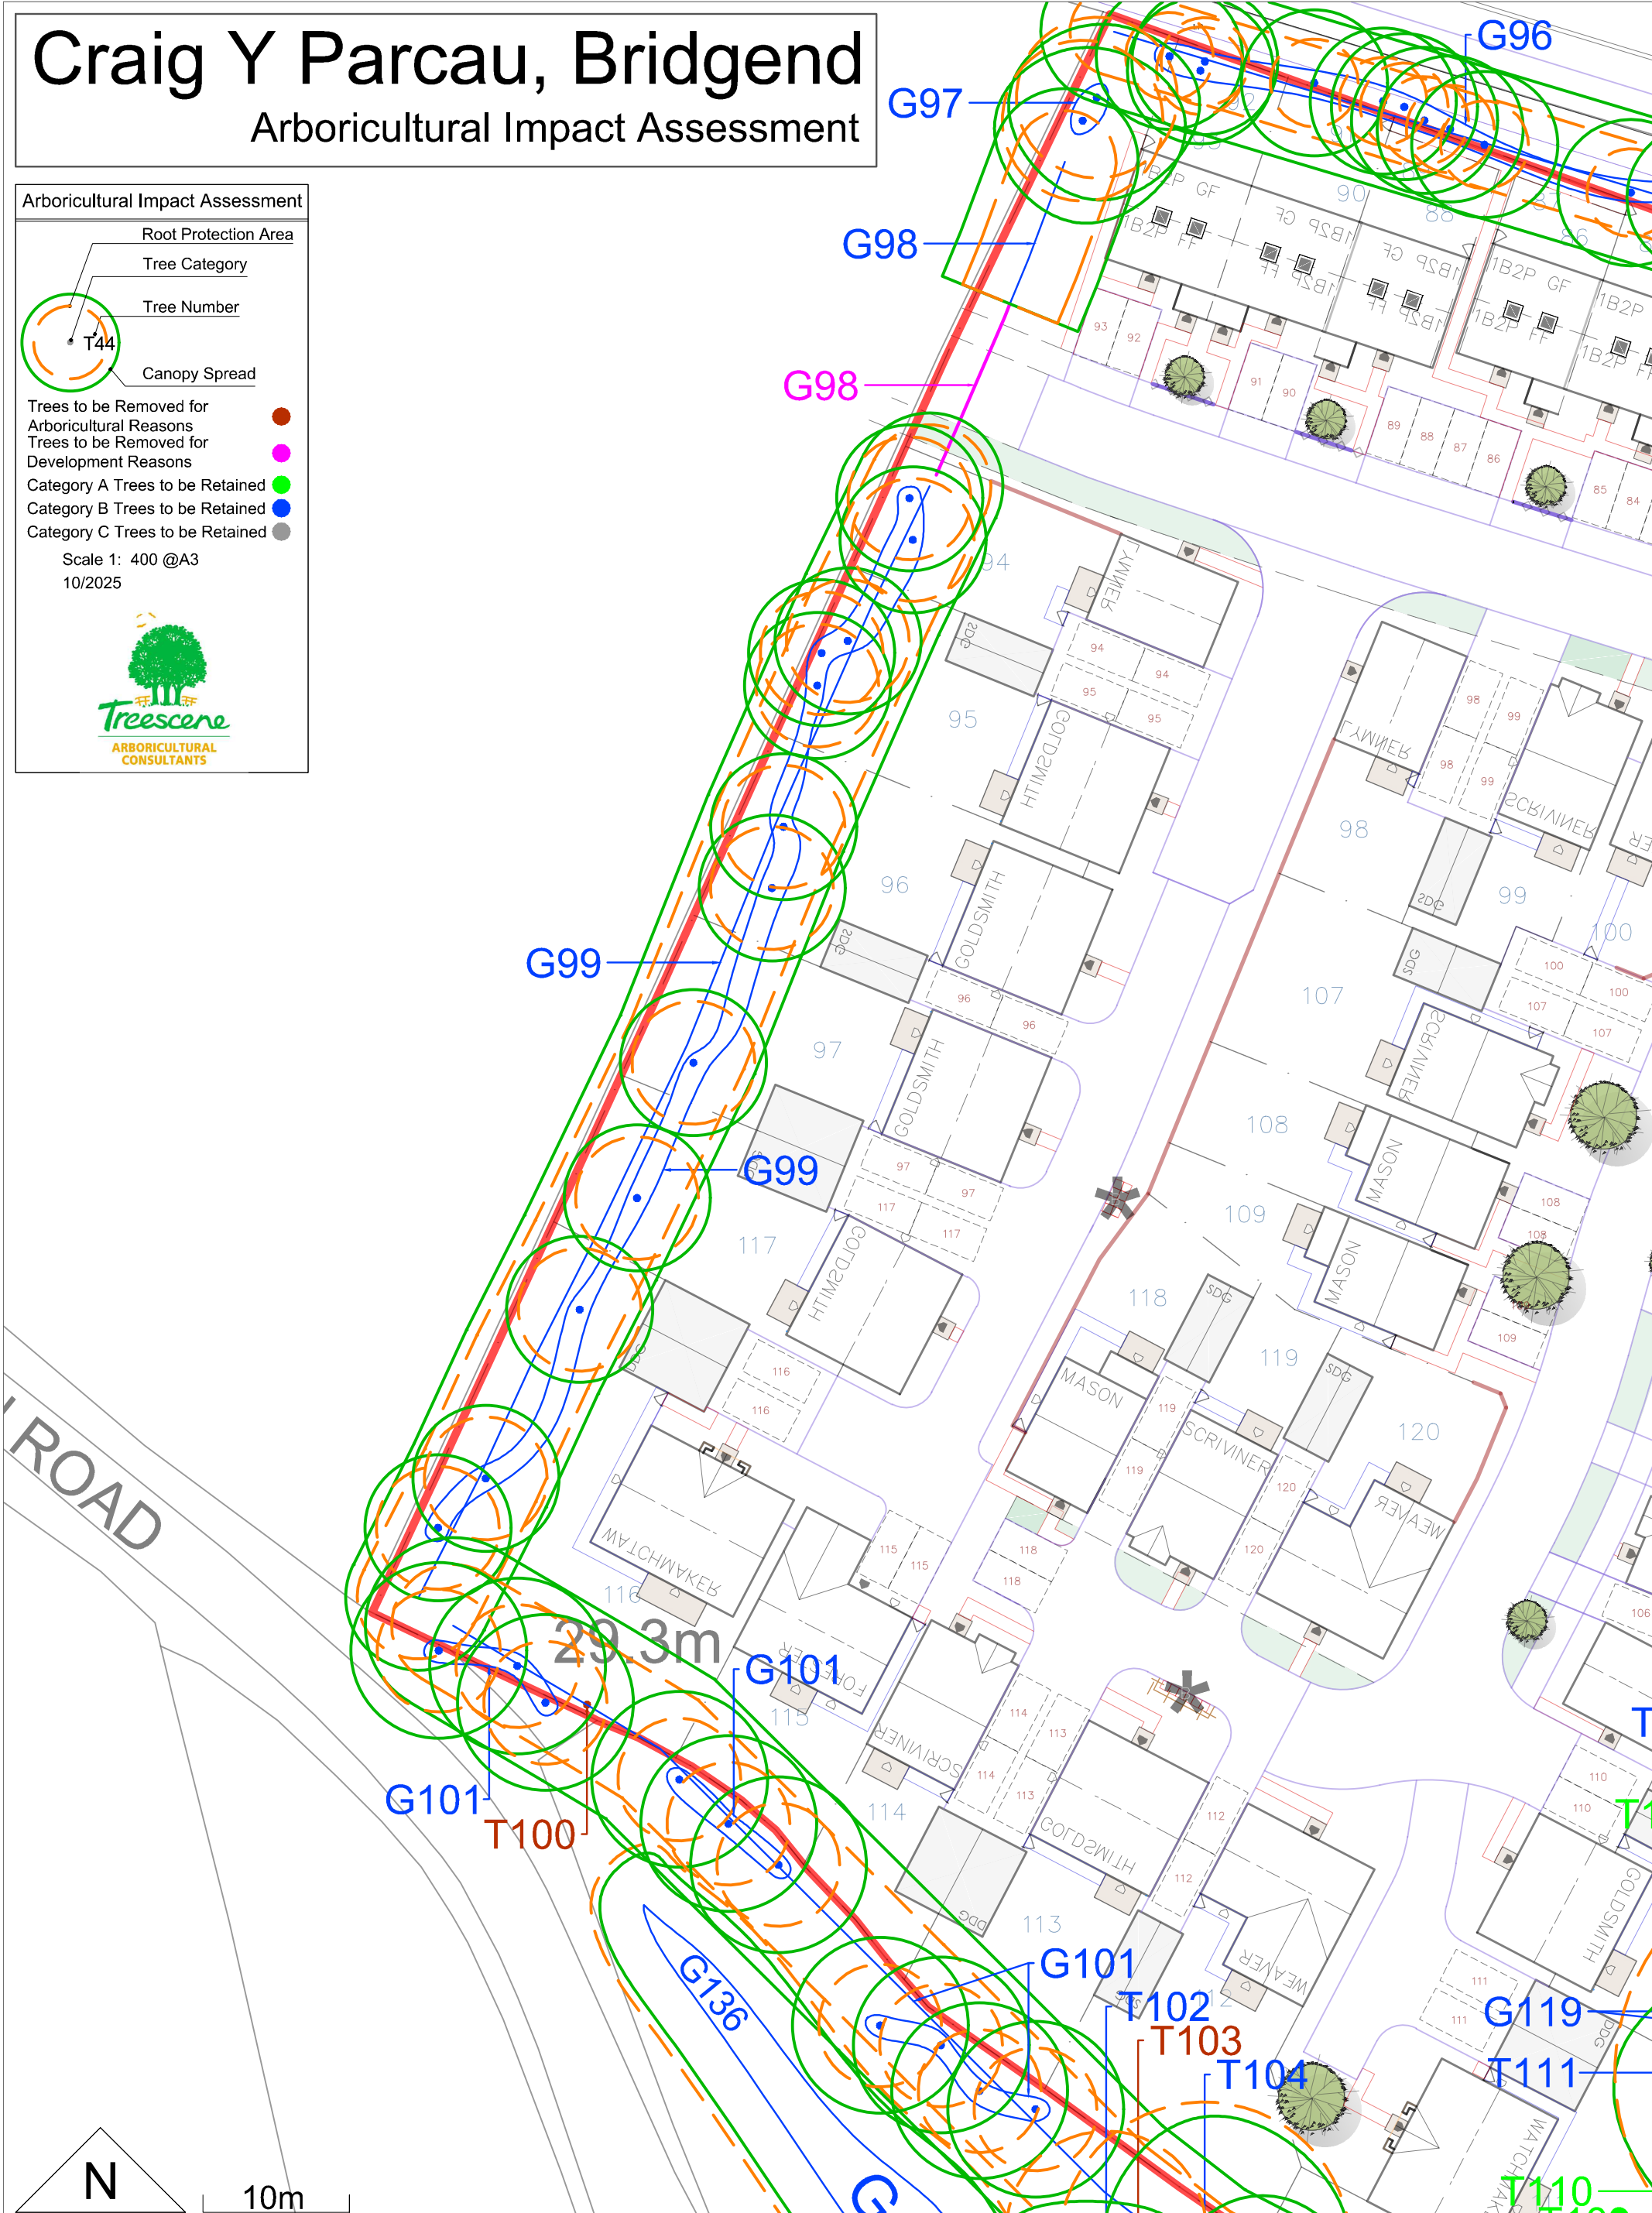

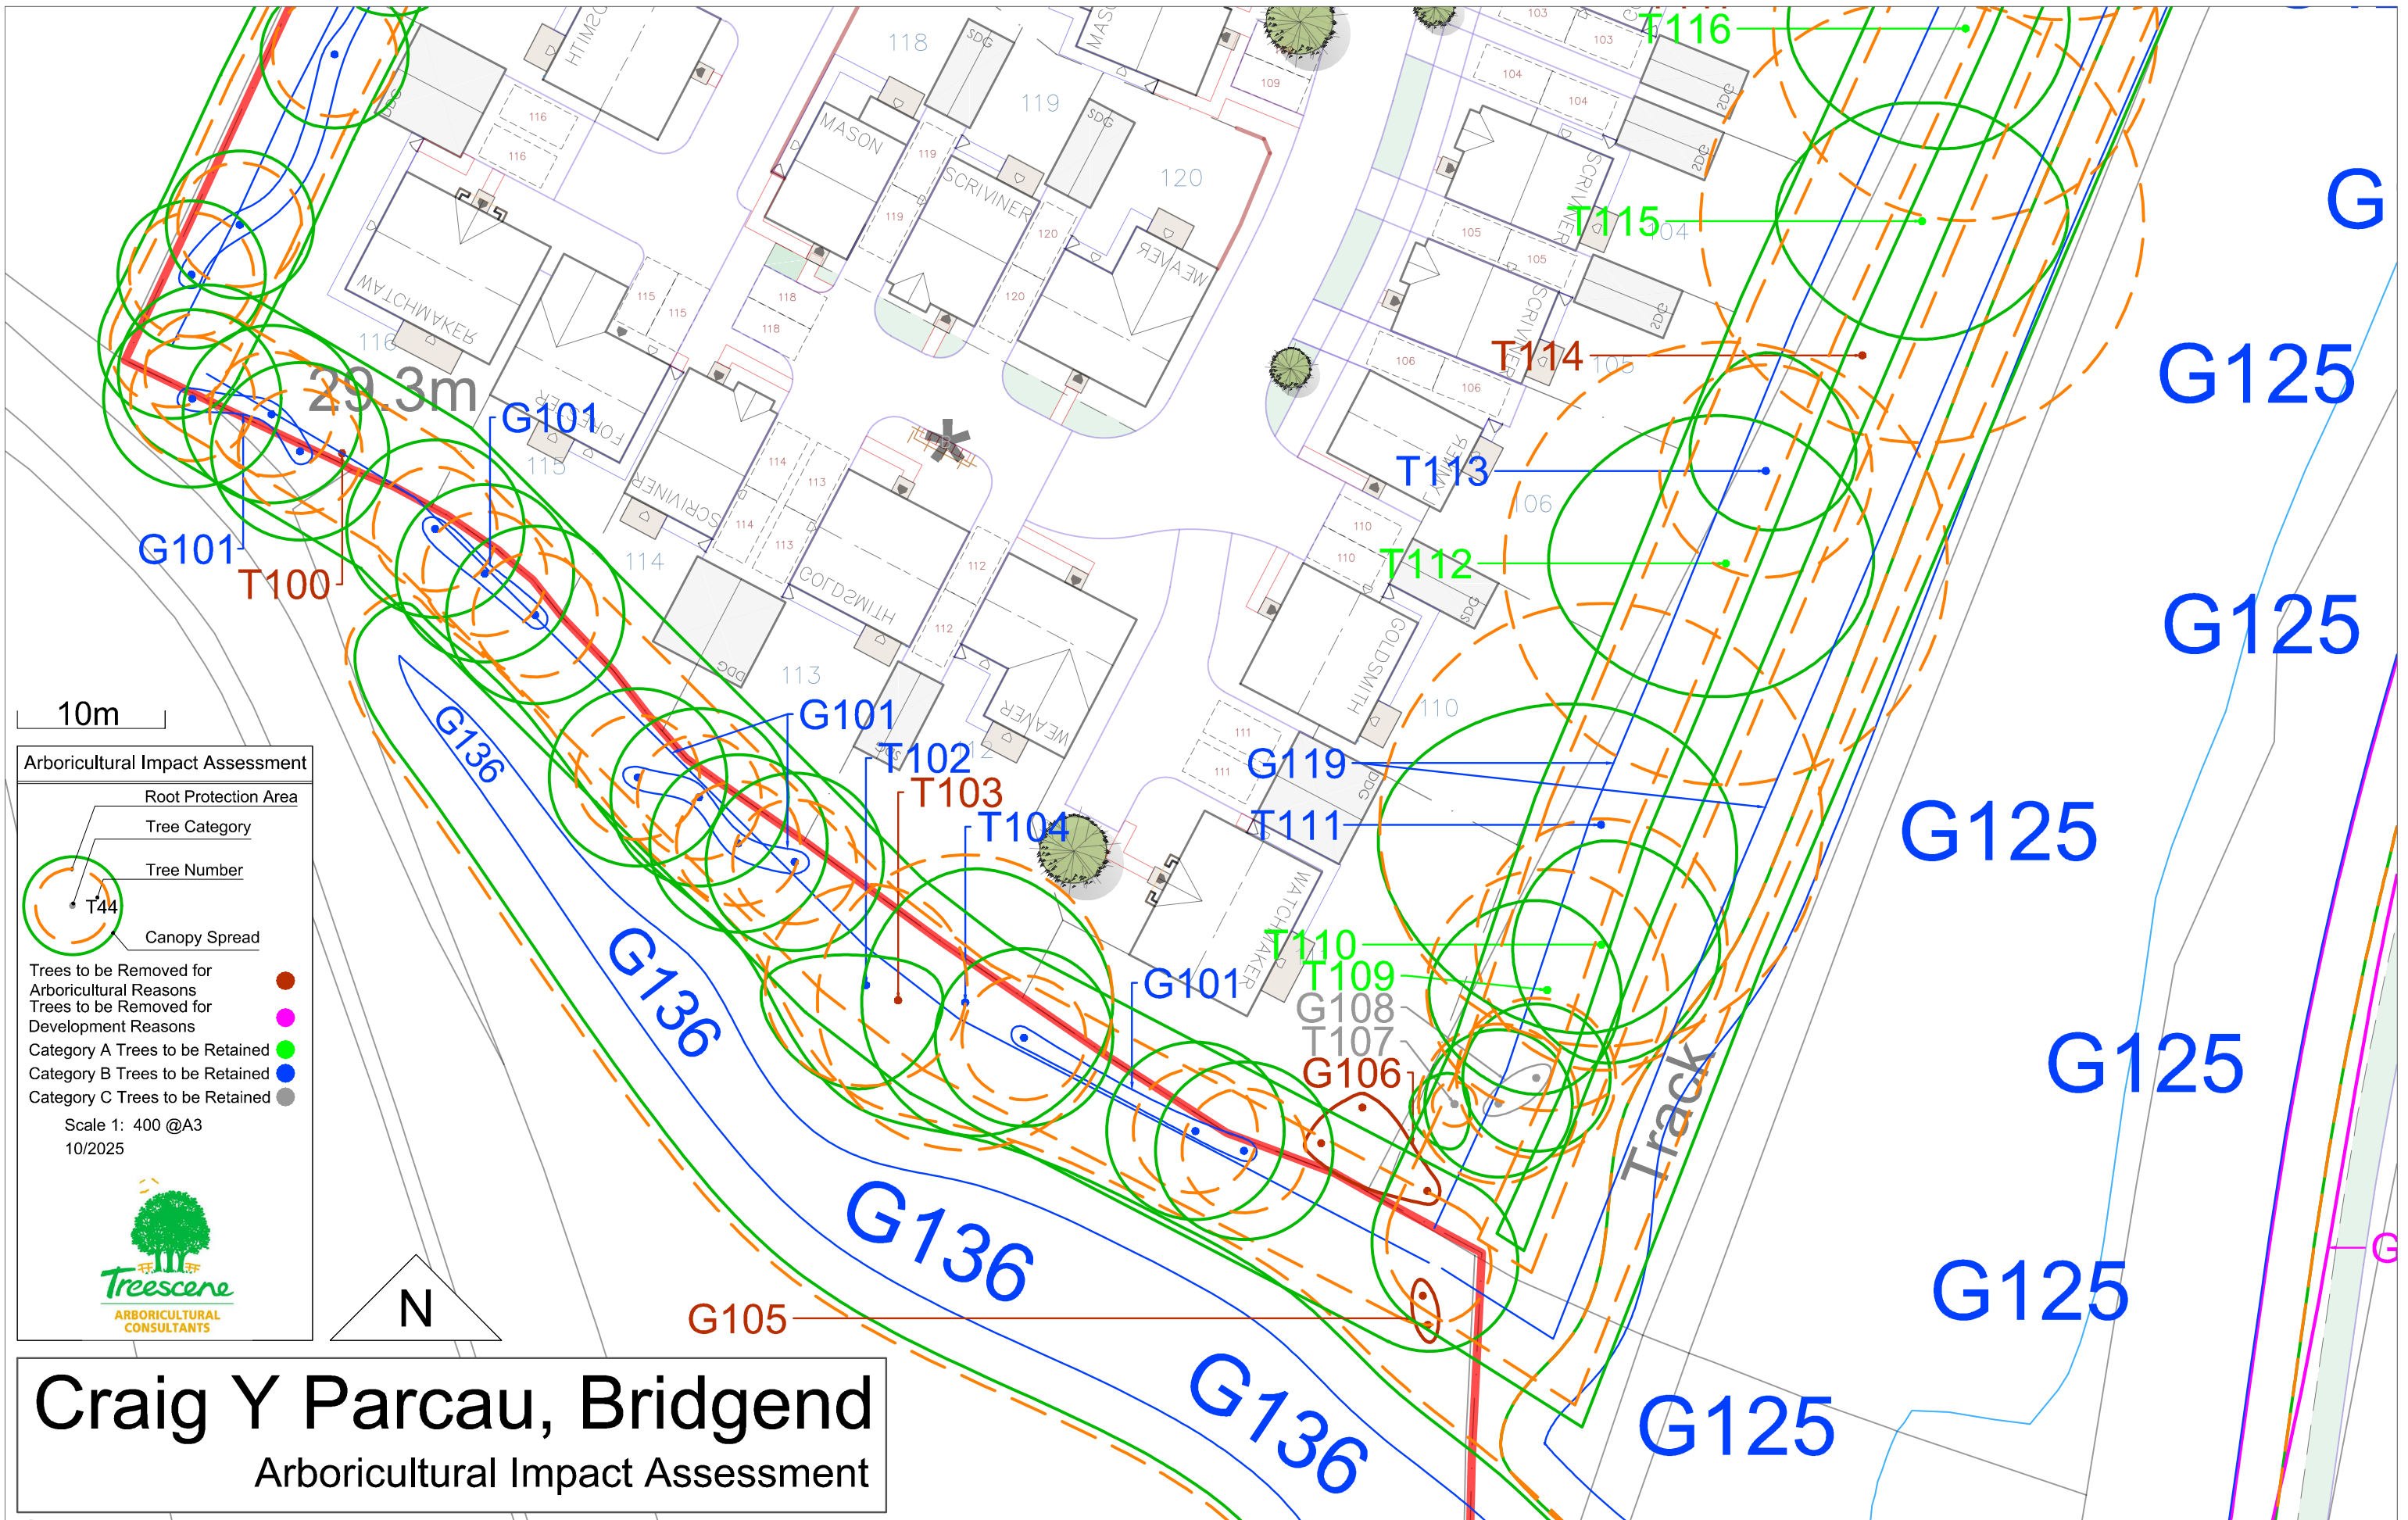

10m

Arboricultural Impact Assessment

Root Protection Area
Tree Category
Tree Number
Canopy Spread

Trees to be Removed for Arboricultural Reasons
Trees to be Removed for Development Reasons
Category A Trees to be Retained
Category B Trees to be Retained
Category C Trees to be Retained

Scale 1: 400 @A3
10/2025


ARBORICULTURAL CONSULTANTS


Craig Y Parcau, Bridgend

Arboricultural Impact Assessment

Craig Y Parcau, Bridgend

Arboricultural Impact Assessment

Arboricultural Impact Assessment

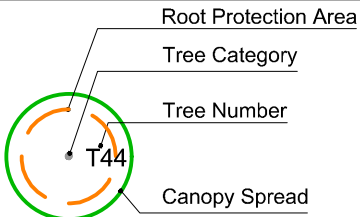


- Trees to be Removed for Arboricultural Reasons
- Trees to be Removed for Development Reasons
- Category A Trees to be Retained
- Category B Trees to be Retained
- Category C Trees to be Retained

Scale 1: 400 @A3
10/2025



10m

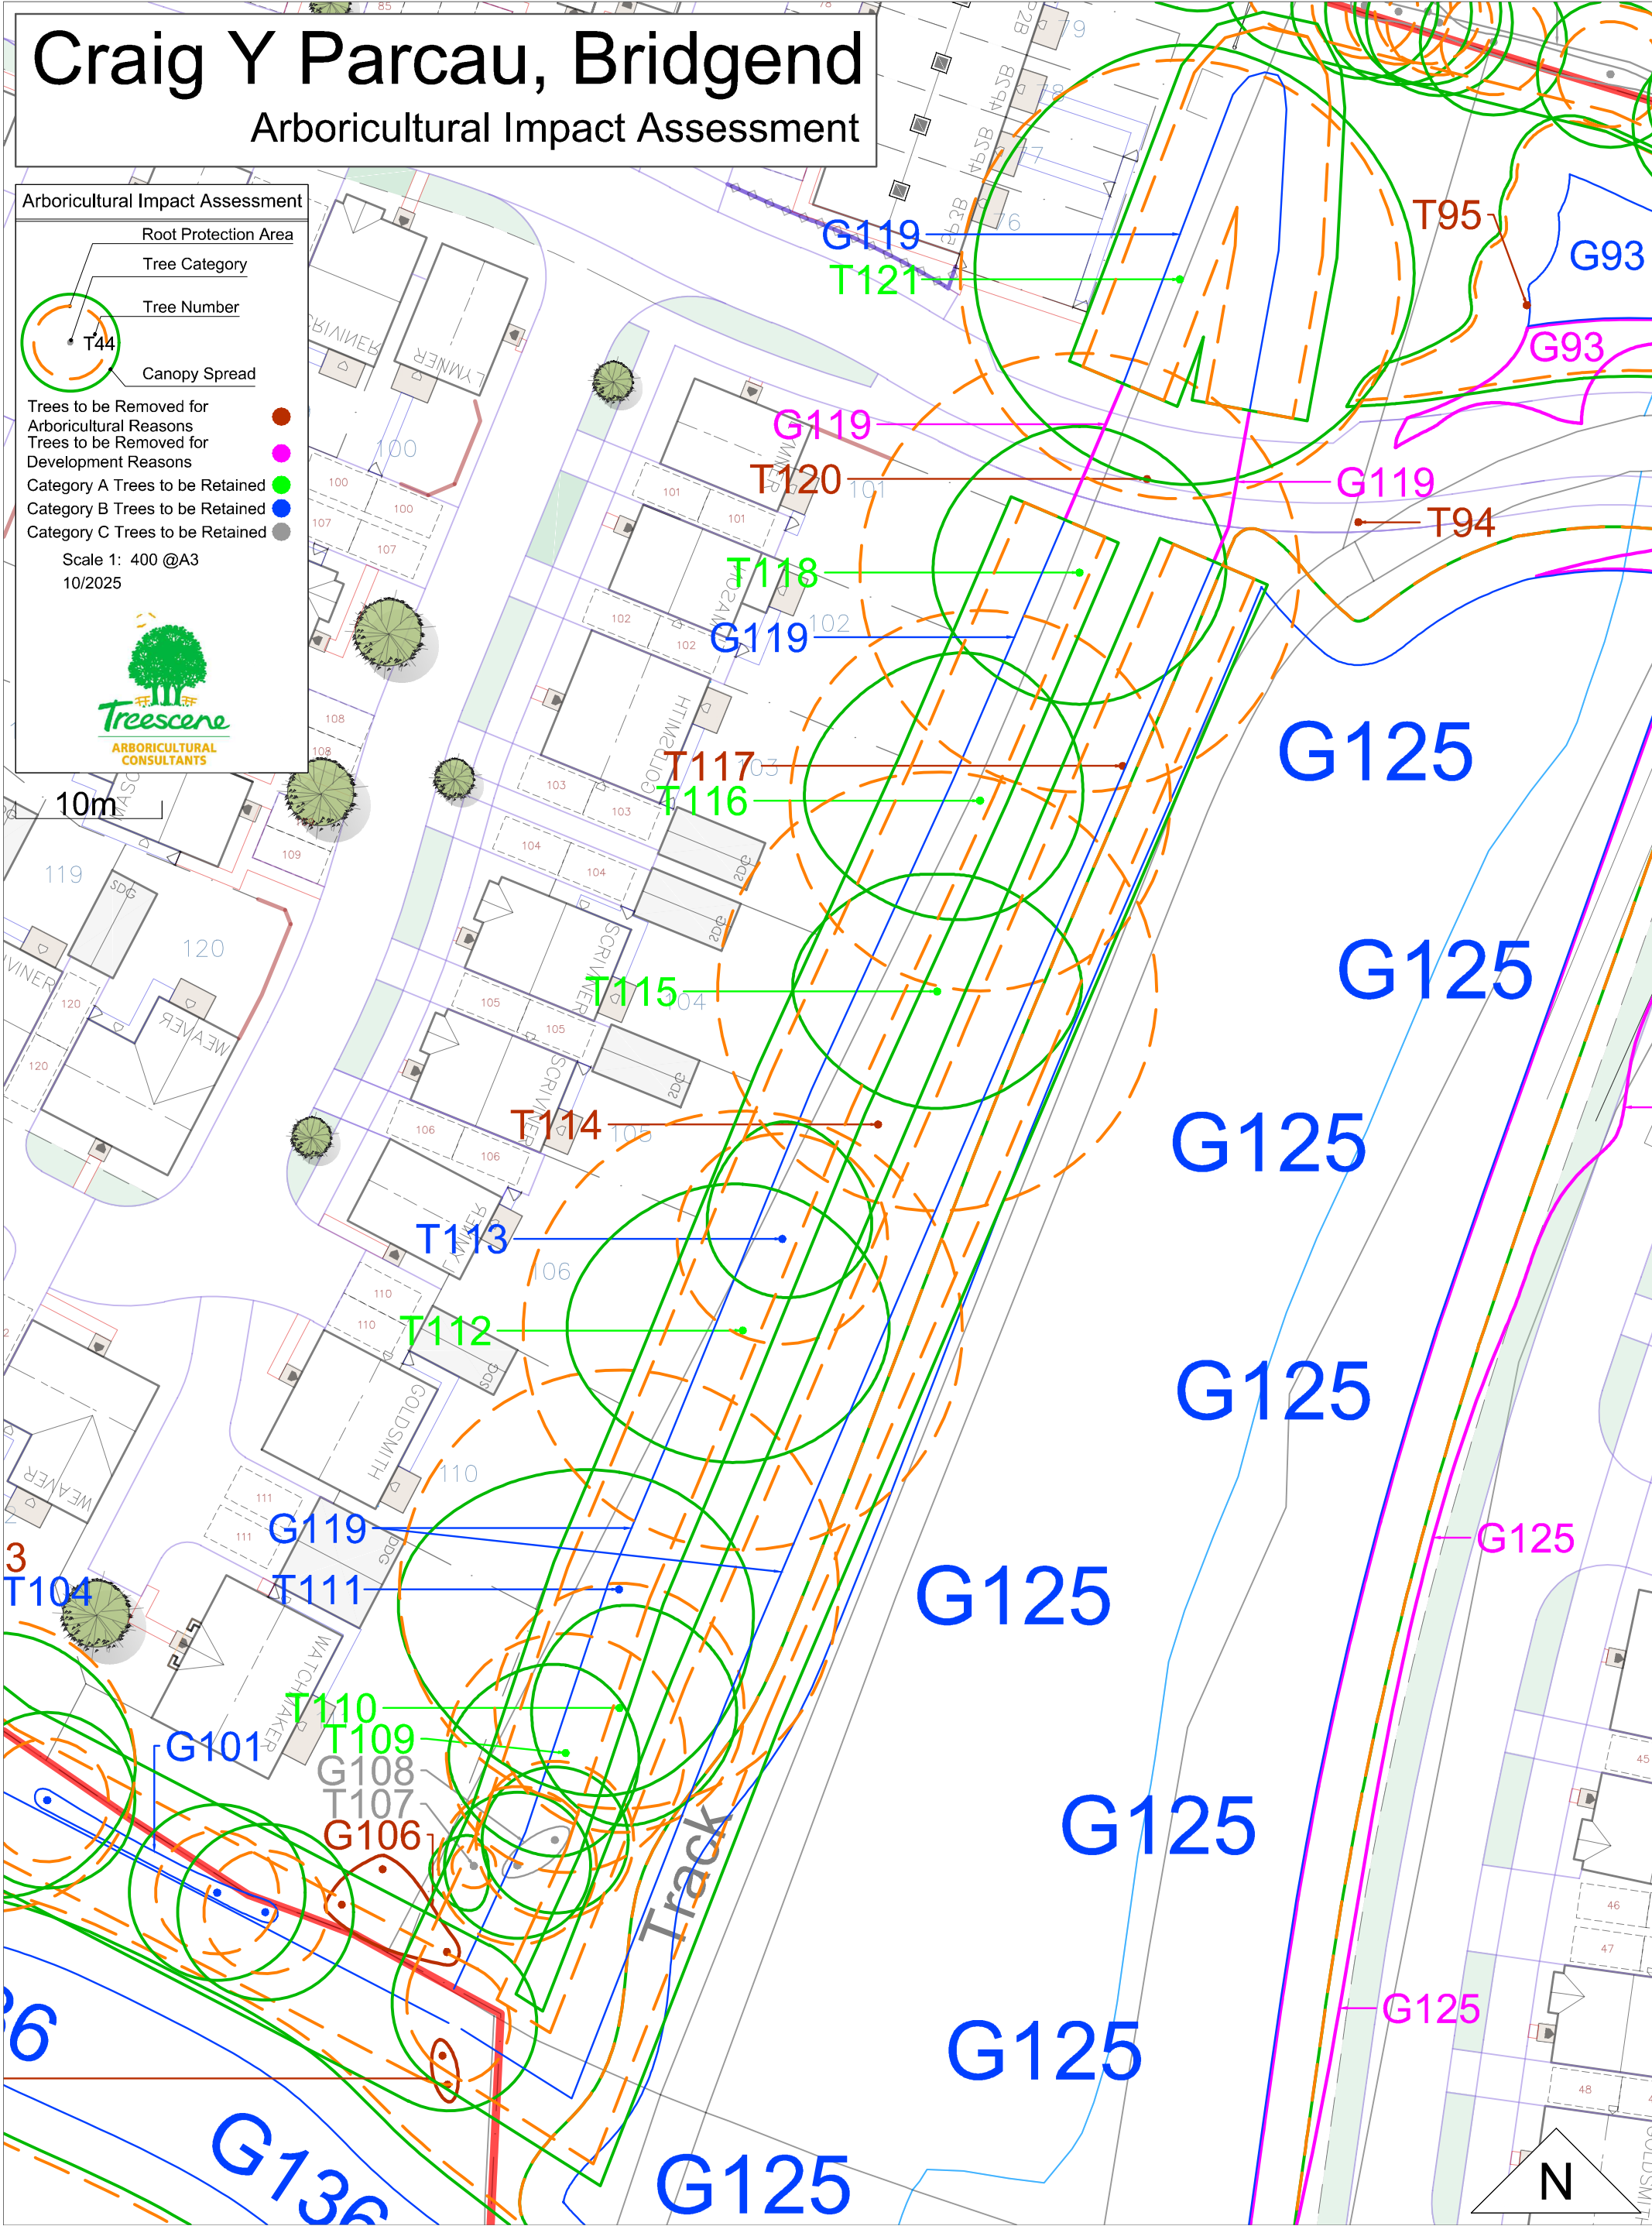

Craig Y Parcau, Bridgend

Arboricultural Impact Assessment

