

174300N

174250N

174200N


317750E

317800E

317850E

317900E

317950E

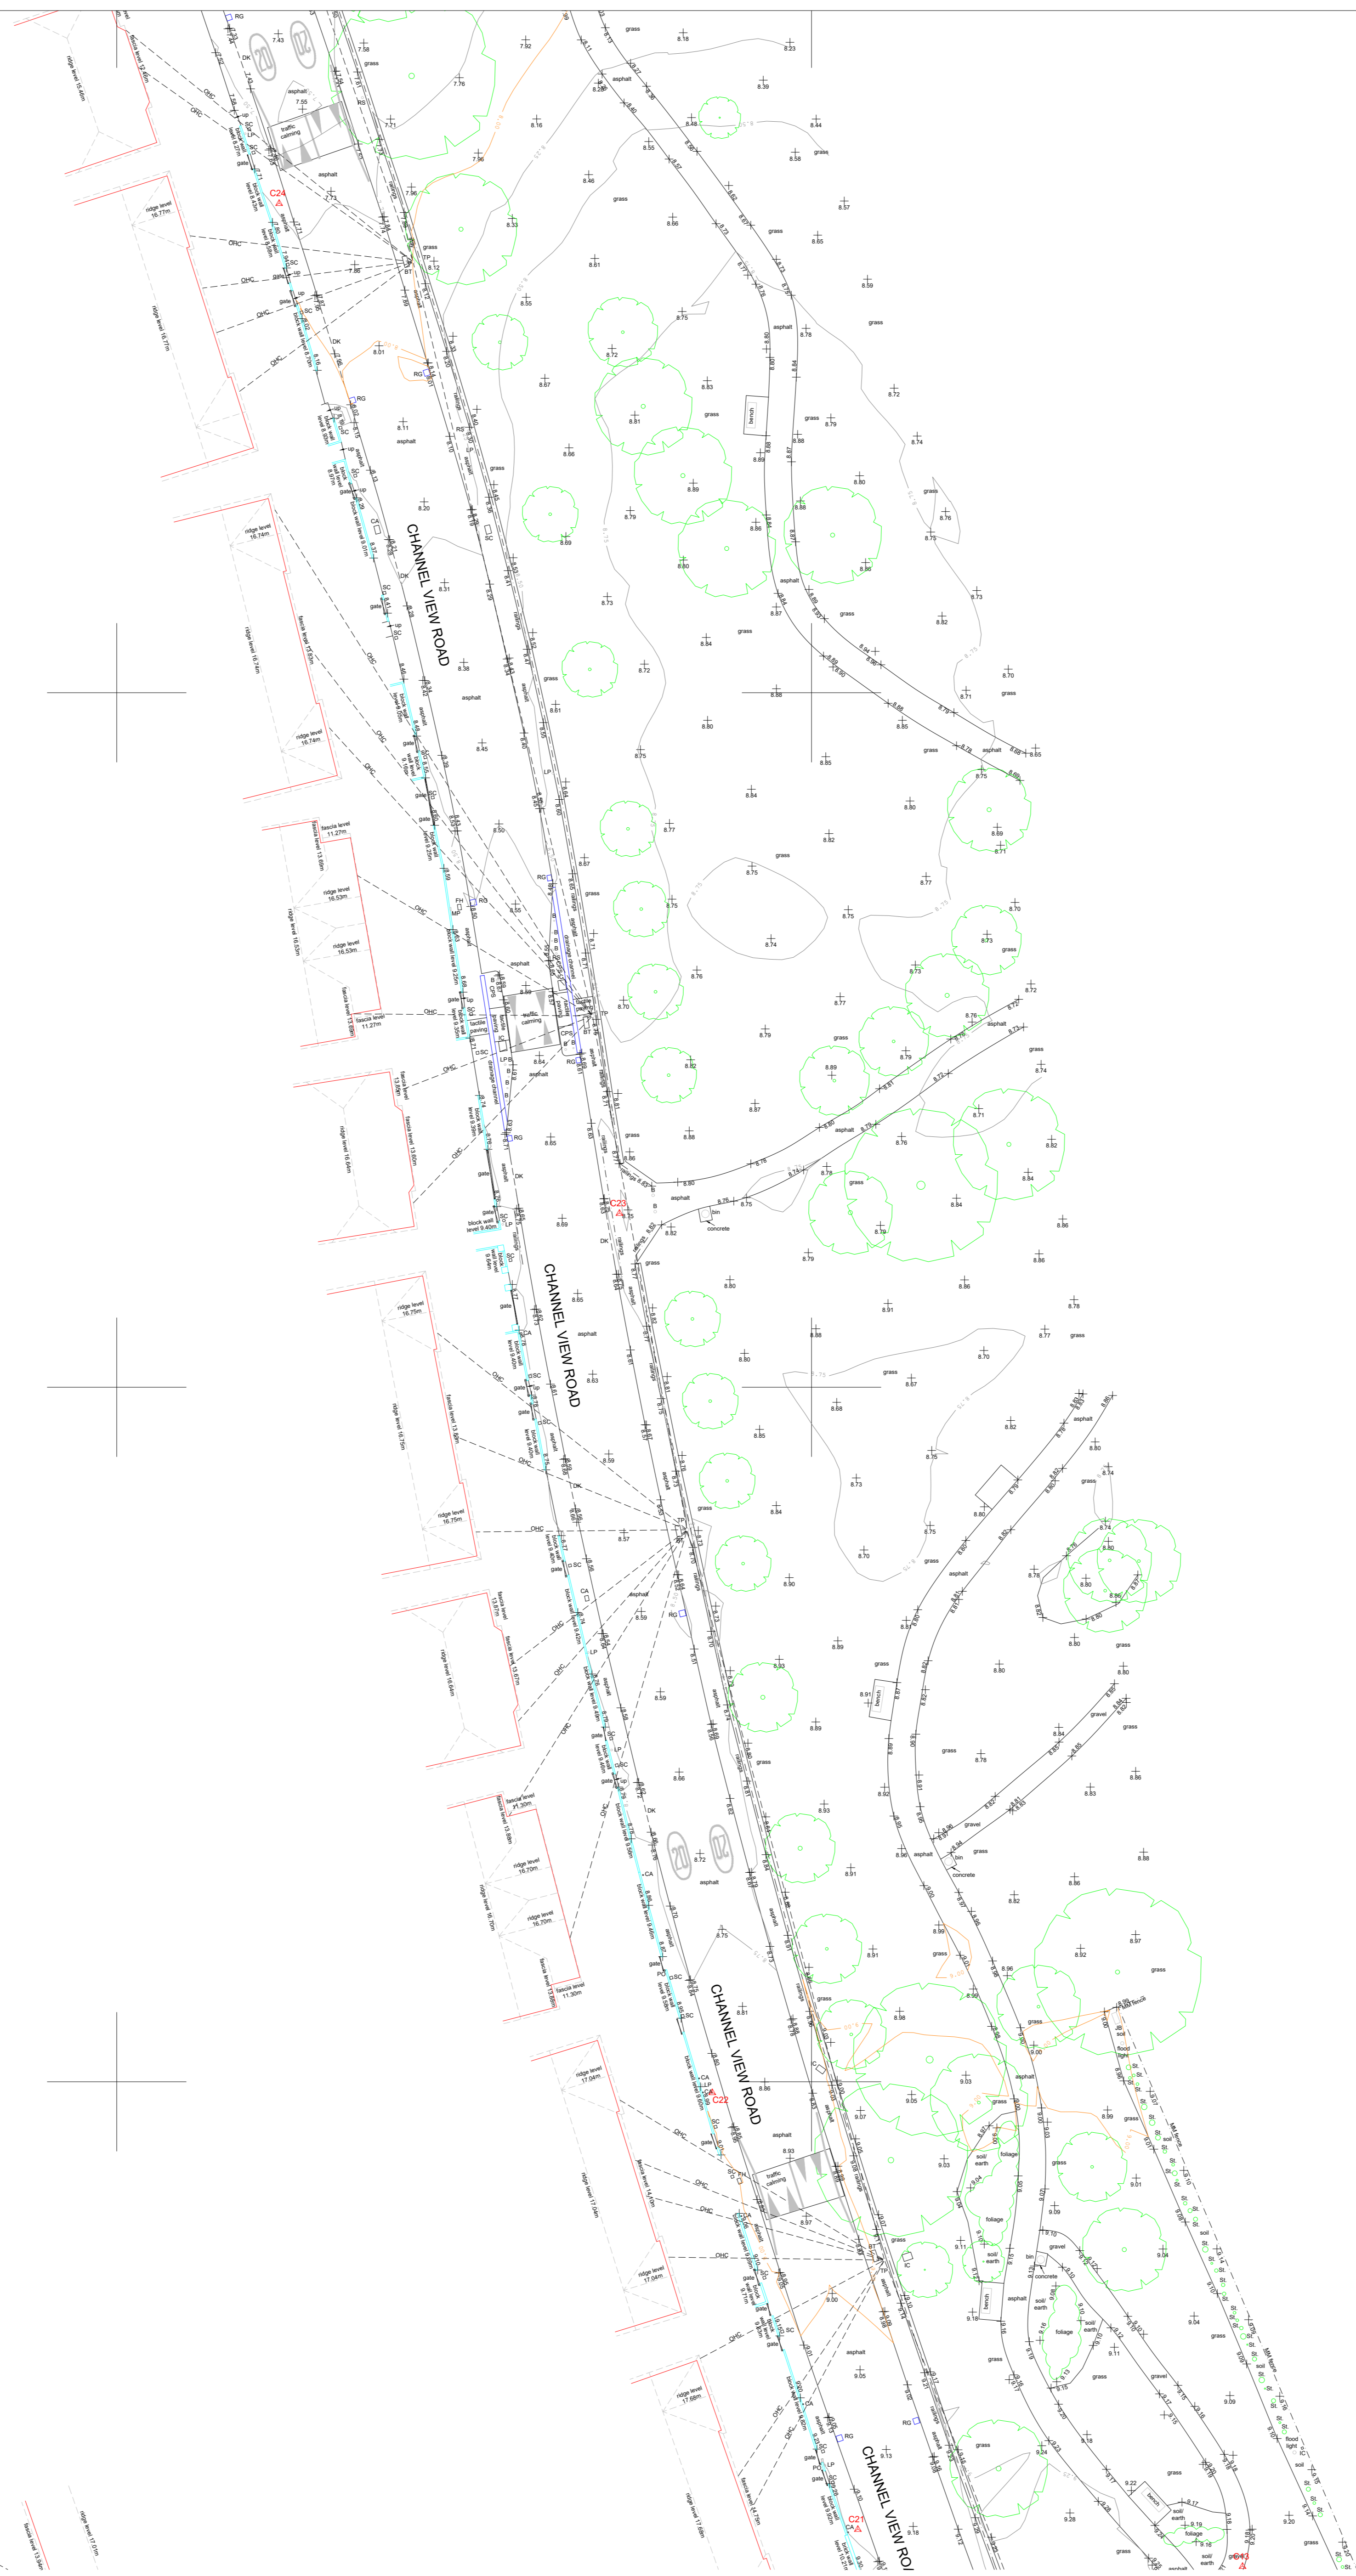

**KEY TO ABBREVIATIONS**

Ap	Asphalt	JB	Junction Box
B	Ballard	KO	Kerb Outlet
BH	Bench	LP	Lamp Post
BS	Bus Stop	MH	Manhole
BT	British Telecom Cover	MSF	Monitoring Well
BU	Bulk/Strut	NB	Name Board
CB	Telephone Control Cabinet	DHC	Overhead Cable
CA	Cable Television Cover	PO	Post
Conc.	Concrete	FB	Foot Box
CPS	Concrete Paving Slabs	RE	Roading Eye
DK	Drop Kerb	RG	Road Gully
Elc.	Electricity Inspection Cover	RS	Road Sign
EP	Electric Pole	RWP	Road Water Pipe
ER	Earth Road	SC	Stop Cock
FEL	Finished Floor Level	SW	Stop Wire
FH	Fire Hydrant	St	Stump
FP	Flag Pole	SV	Stop Valve
G	Gully	SVP	Soil Vent Pipe
GP	Gate Post	TCS	Telephone Box
GV	Gate Valve	TL	Traffic Light
IC	Inspection Cover	TP	Telegraph Pole

**Fence And Wall Features:**

BURW	Block Retaining Wall
BW	Barbed Wire
BW	Block Wall
CRW	Concrete Retaining Wall
CB	Chain Bordered
CM	Corrugated Metal
CPBW	Concrete Post & Barbed Wire
CPCL	Concrete Post & Chainlink
CPCP	Concrete Post & Post
CPW	Concrete Post & Wire
GW	Garden Wall
HR	Hand Rail
I	Iron
M	Metal Railings
MW	Interwoven Wood Slat
MM	Metal Mesh
MPMR	Metal Post and Metal Rail
SRW	Stone Retaining Wall
WPBW	Wood Post & Barbed Wire
WPMR	Wood Post & Metal Rail
WPW	Wood Post & Wire
WPWR	Wood Post & Wood Rail


**Drainage Features:**

CL	Cover Level
L	Invert Level
FWS	Foul Water Sewer
SWS	Storm Water Sewer
CWS	Combined Water Sewer
UTL	Untraced To LRT
D	Pipe Diameter (mm)
SL	Soil Level
A	Arrow indicates direction of flow
WL	Water Level with date and time taken
E	Embankment

Notes:

- All levels and grid relate to Ordnance Survey Datum derived by GPS.
- Do not scale from this drawing.


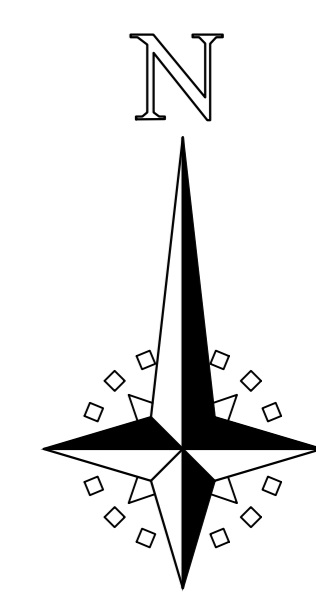

D	Additional detail added	10/09/20
C	Additional detail added	08/09/20
B	Additional detail added	05/08/20
A	Additional detail added	25/06/20
Rev	Description	Date

.....\3pointsurveys edited.png

10 Goldtops, Newport, NP20 4PH.  
tel:01633 844984  
email:info@3pointsurveys.co.uk  
www.3pointsurveys.co.uk.

Client: Cambria Consulting Limited.

Site: Channel View Road, Cardiff.

Drawing: Topographic Survey Sheet 6 of 9.

Scale: A0@1:250 Date: June 2020

Designed By: C.M.K

Drawing No: E1024-1-6 Rev D