

Tree Constraints Plan


- Root Protection Area
- Tree Category
- Tree Number
- Canopy Spread


Category A Trees ●
 Category B Trees ●
 Category C Trees ●
 Category U Trees ●

Scale 1:700 @A3
03/2023

Land to the North of Awel-y-Mor St. Dogmaels, Cardigan

Tree Constraints Plan

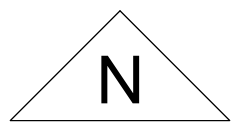

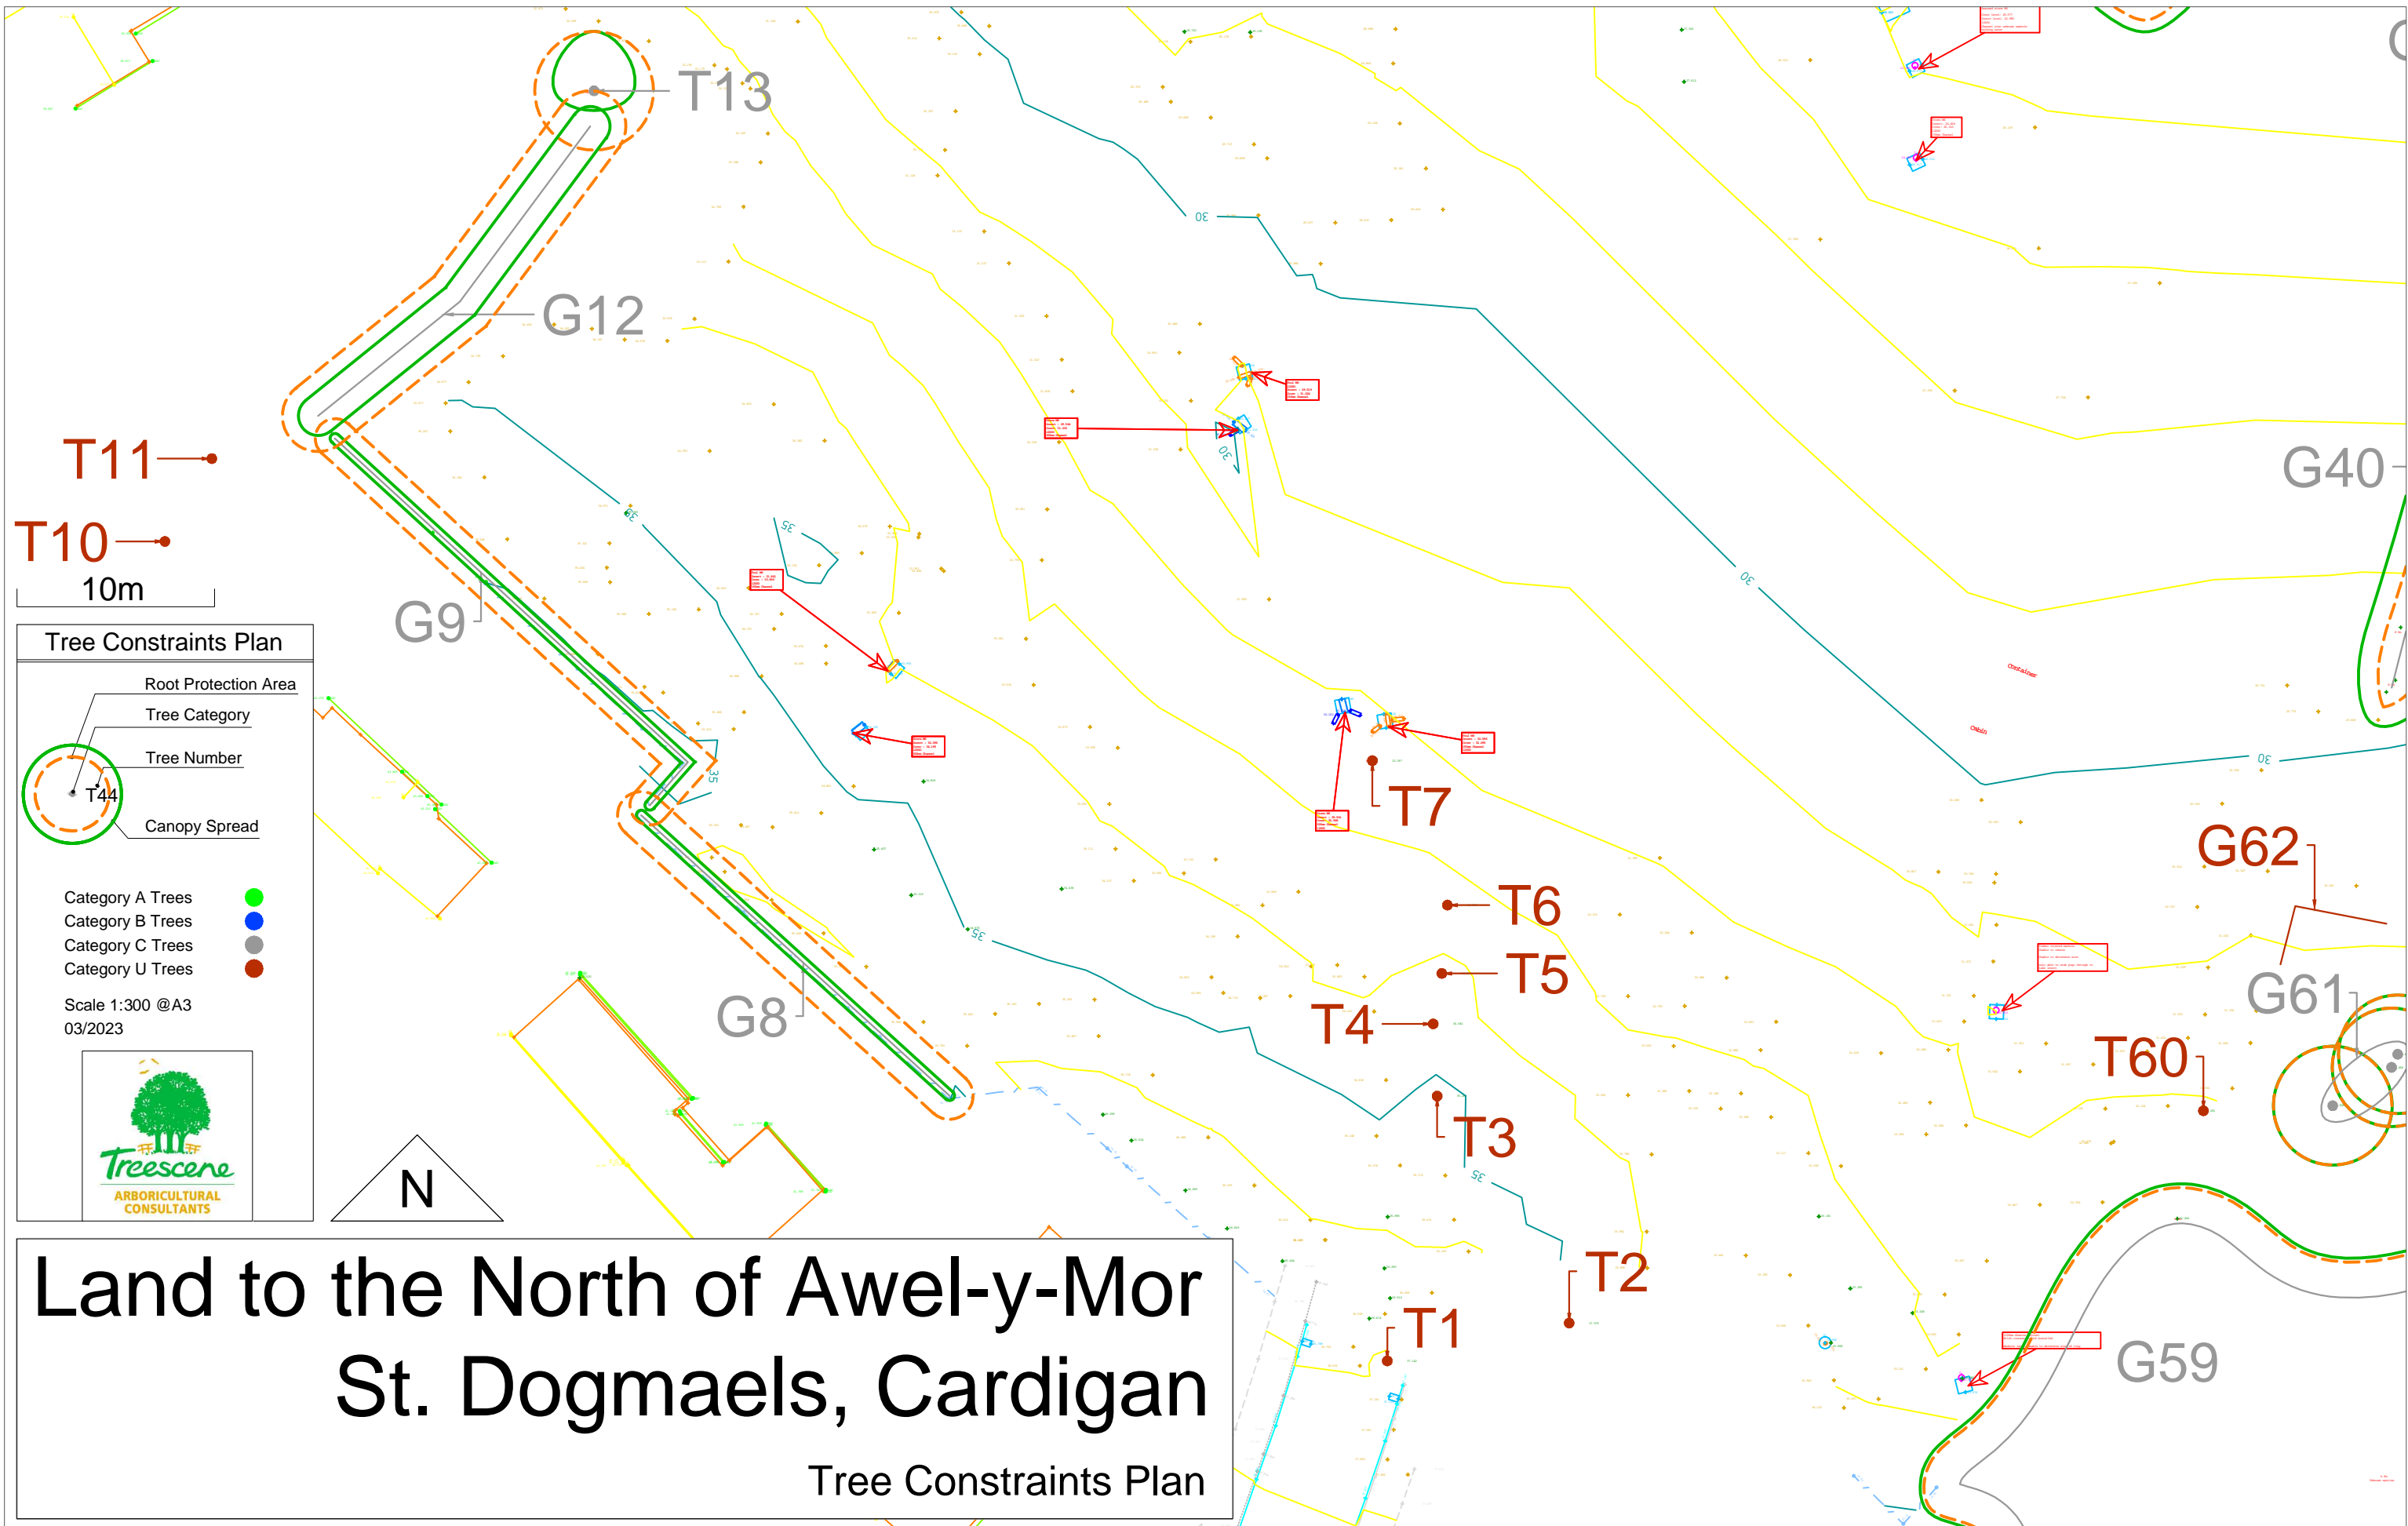

T11 →
 T10 →
 10m

T13

G12

G9

G8

T7

T6

T5

T4

T3

T2

T1


G40

G62

G61


T60

G59

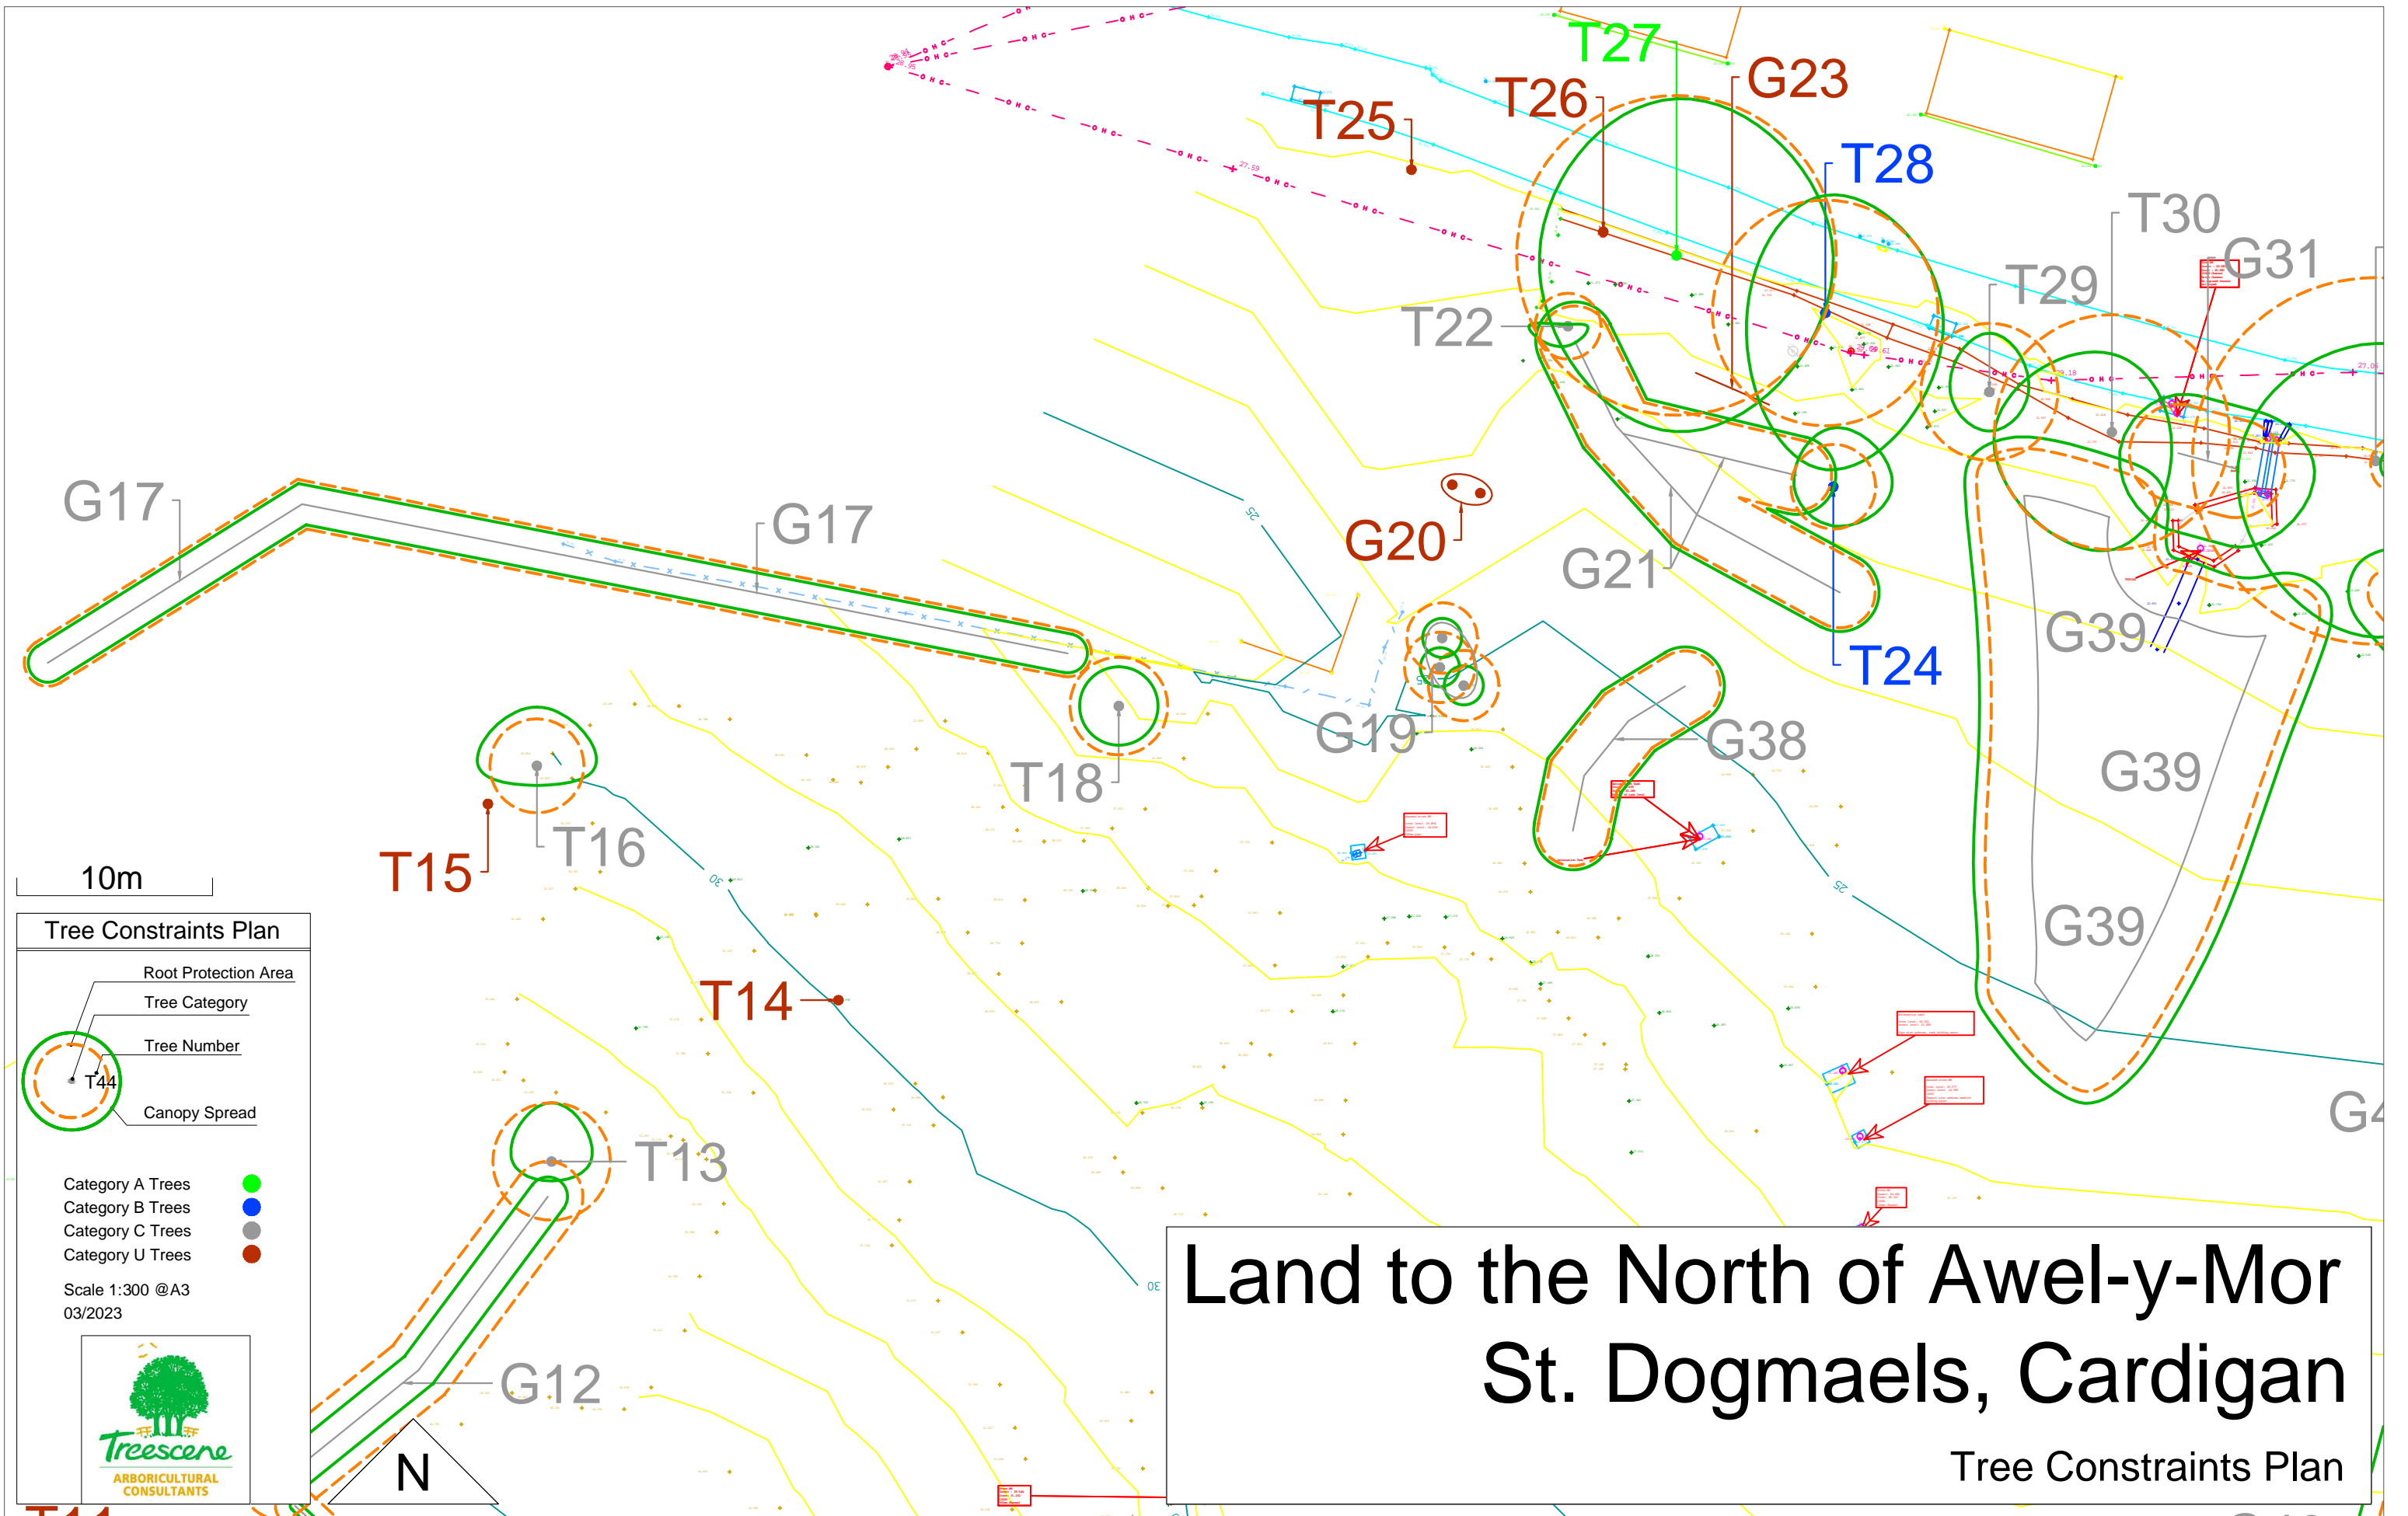

Land to the North of Awel-y-Mor St. Dogmaels, Cardigan

Tree Constraints Plan

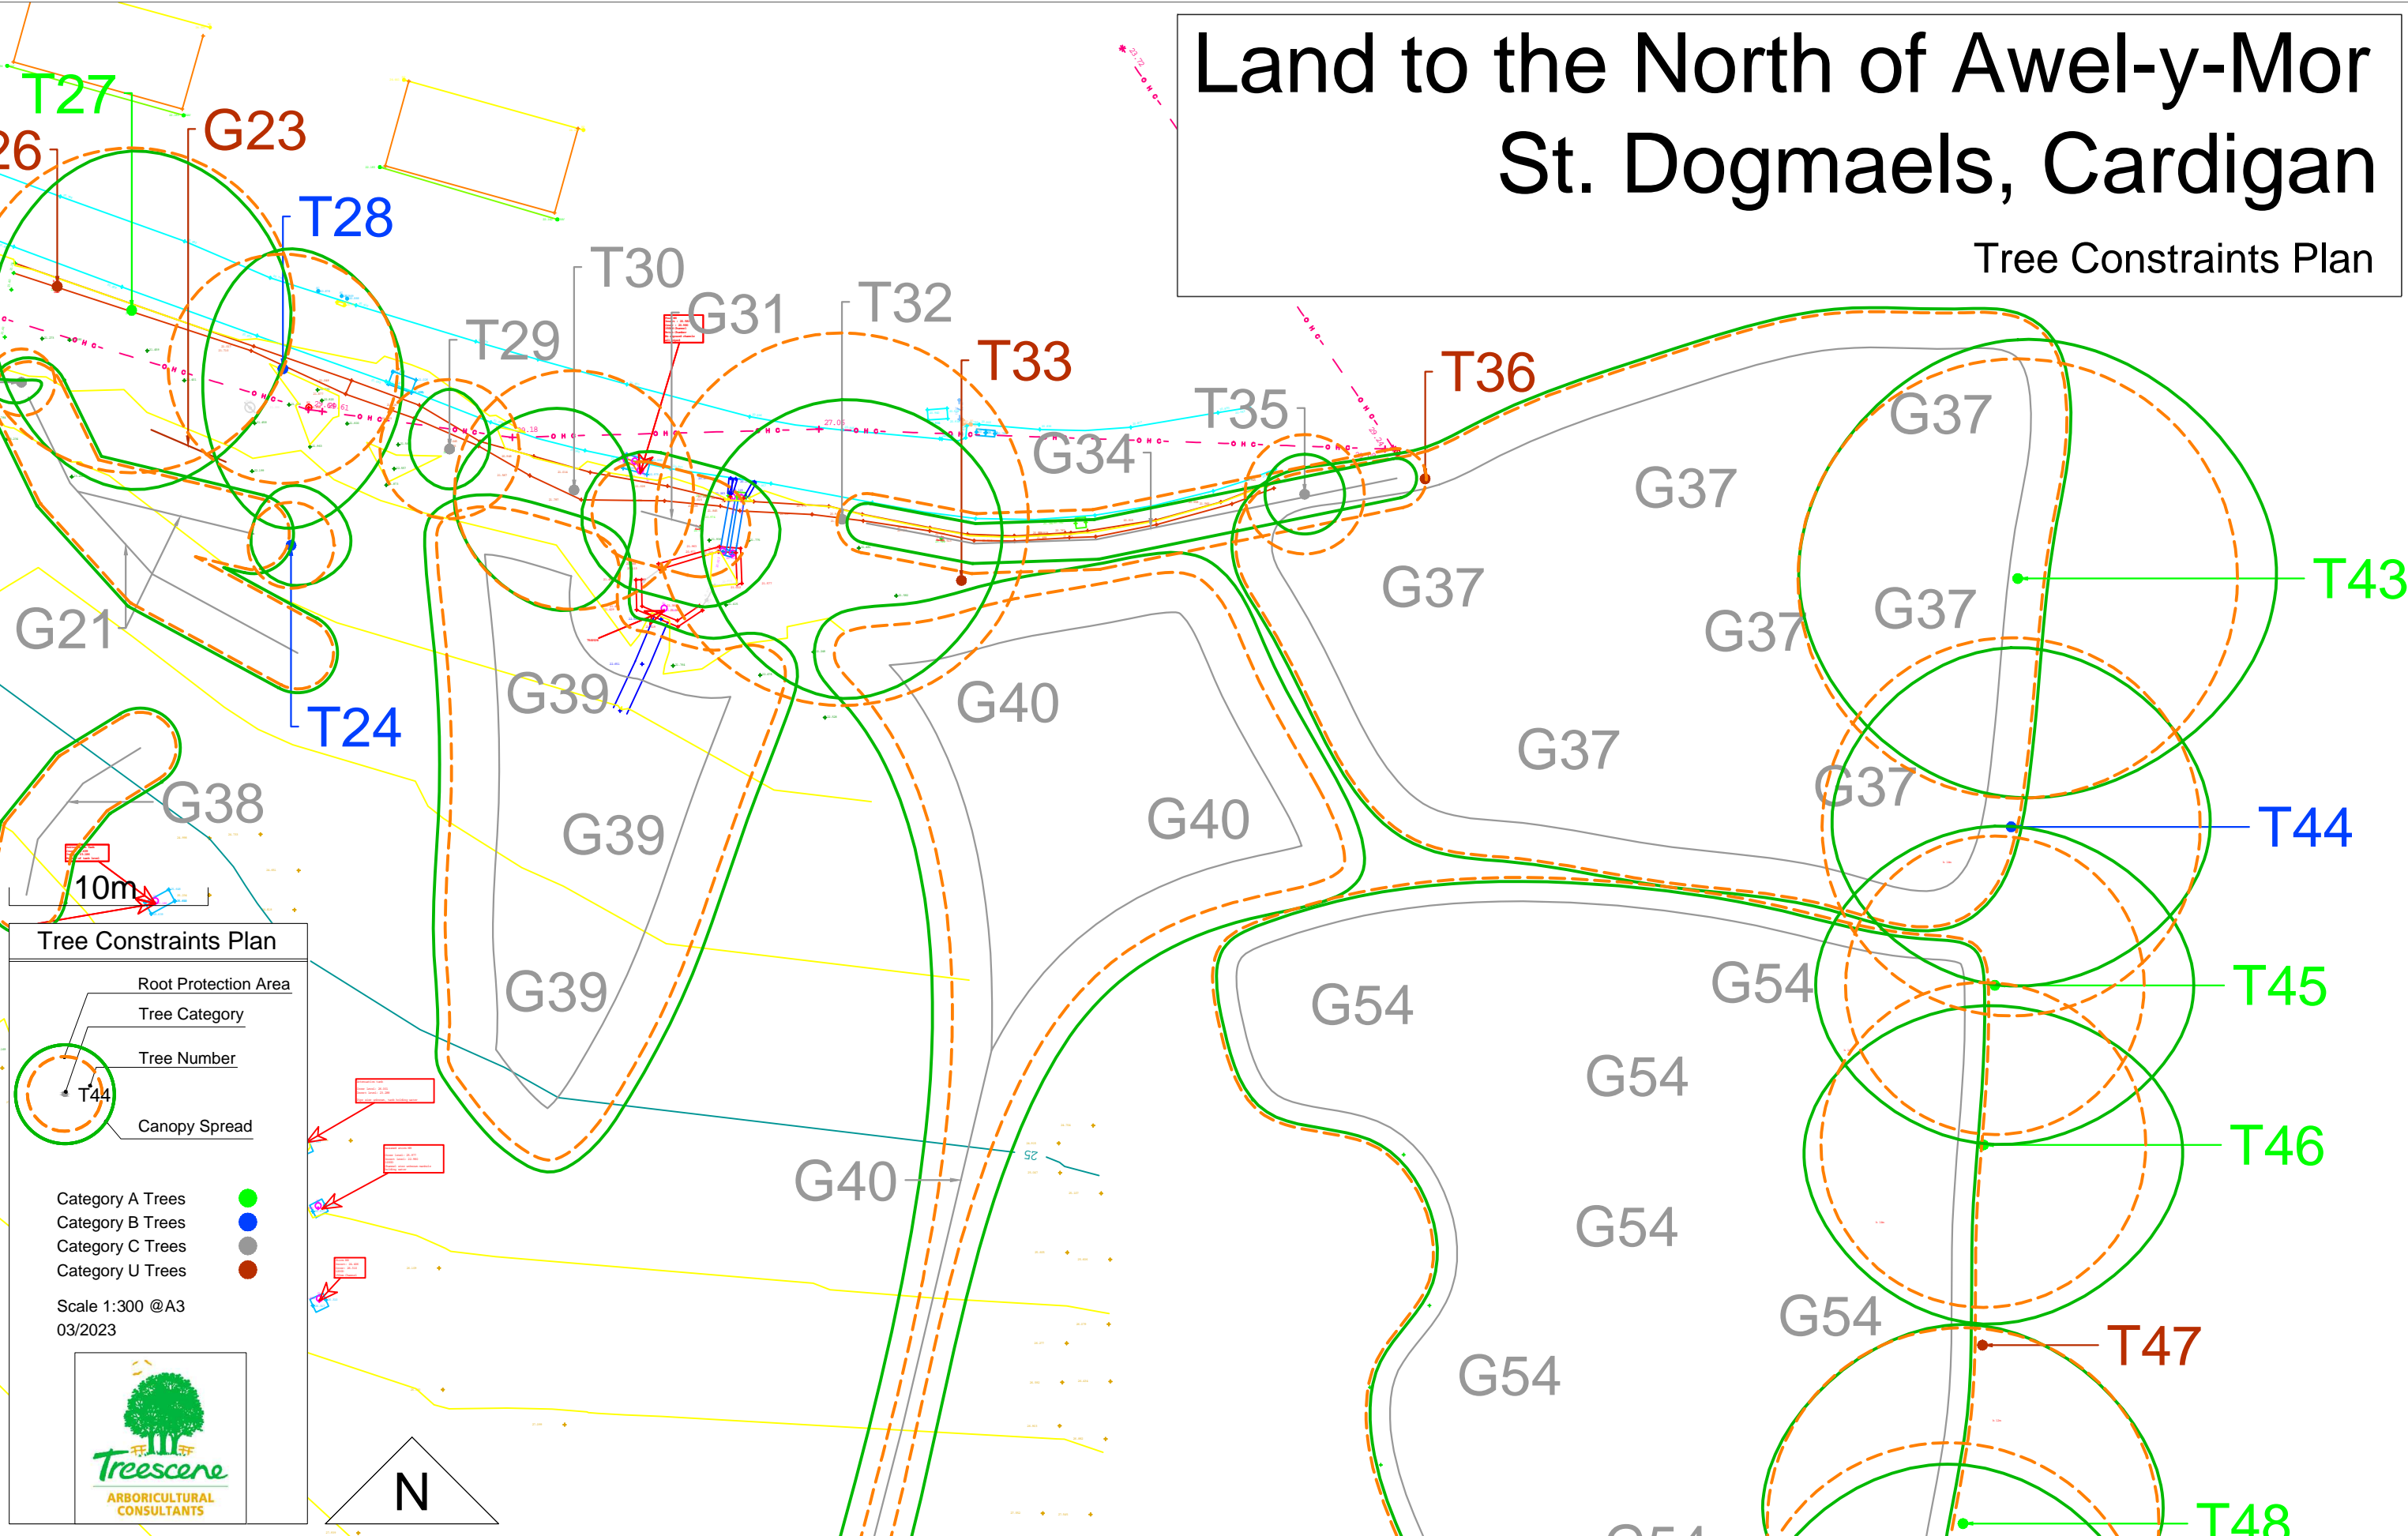



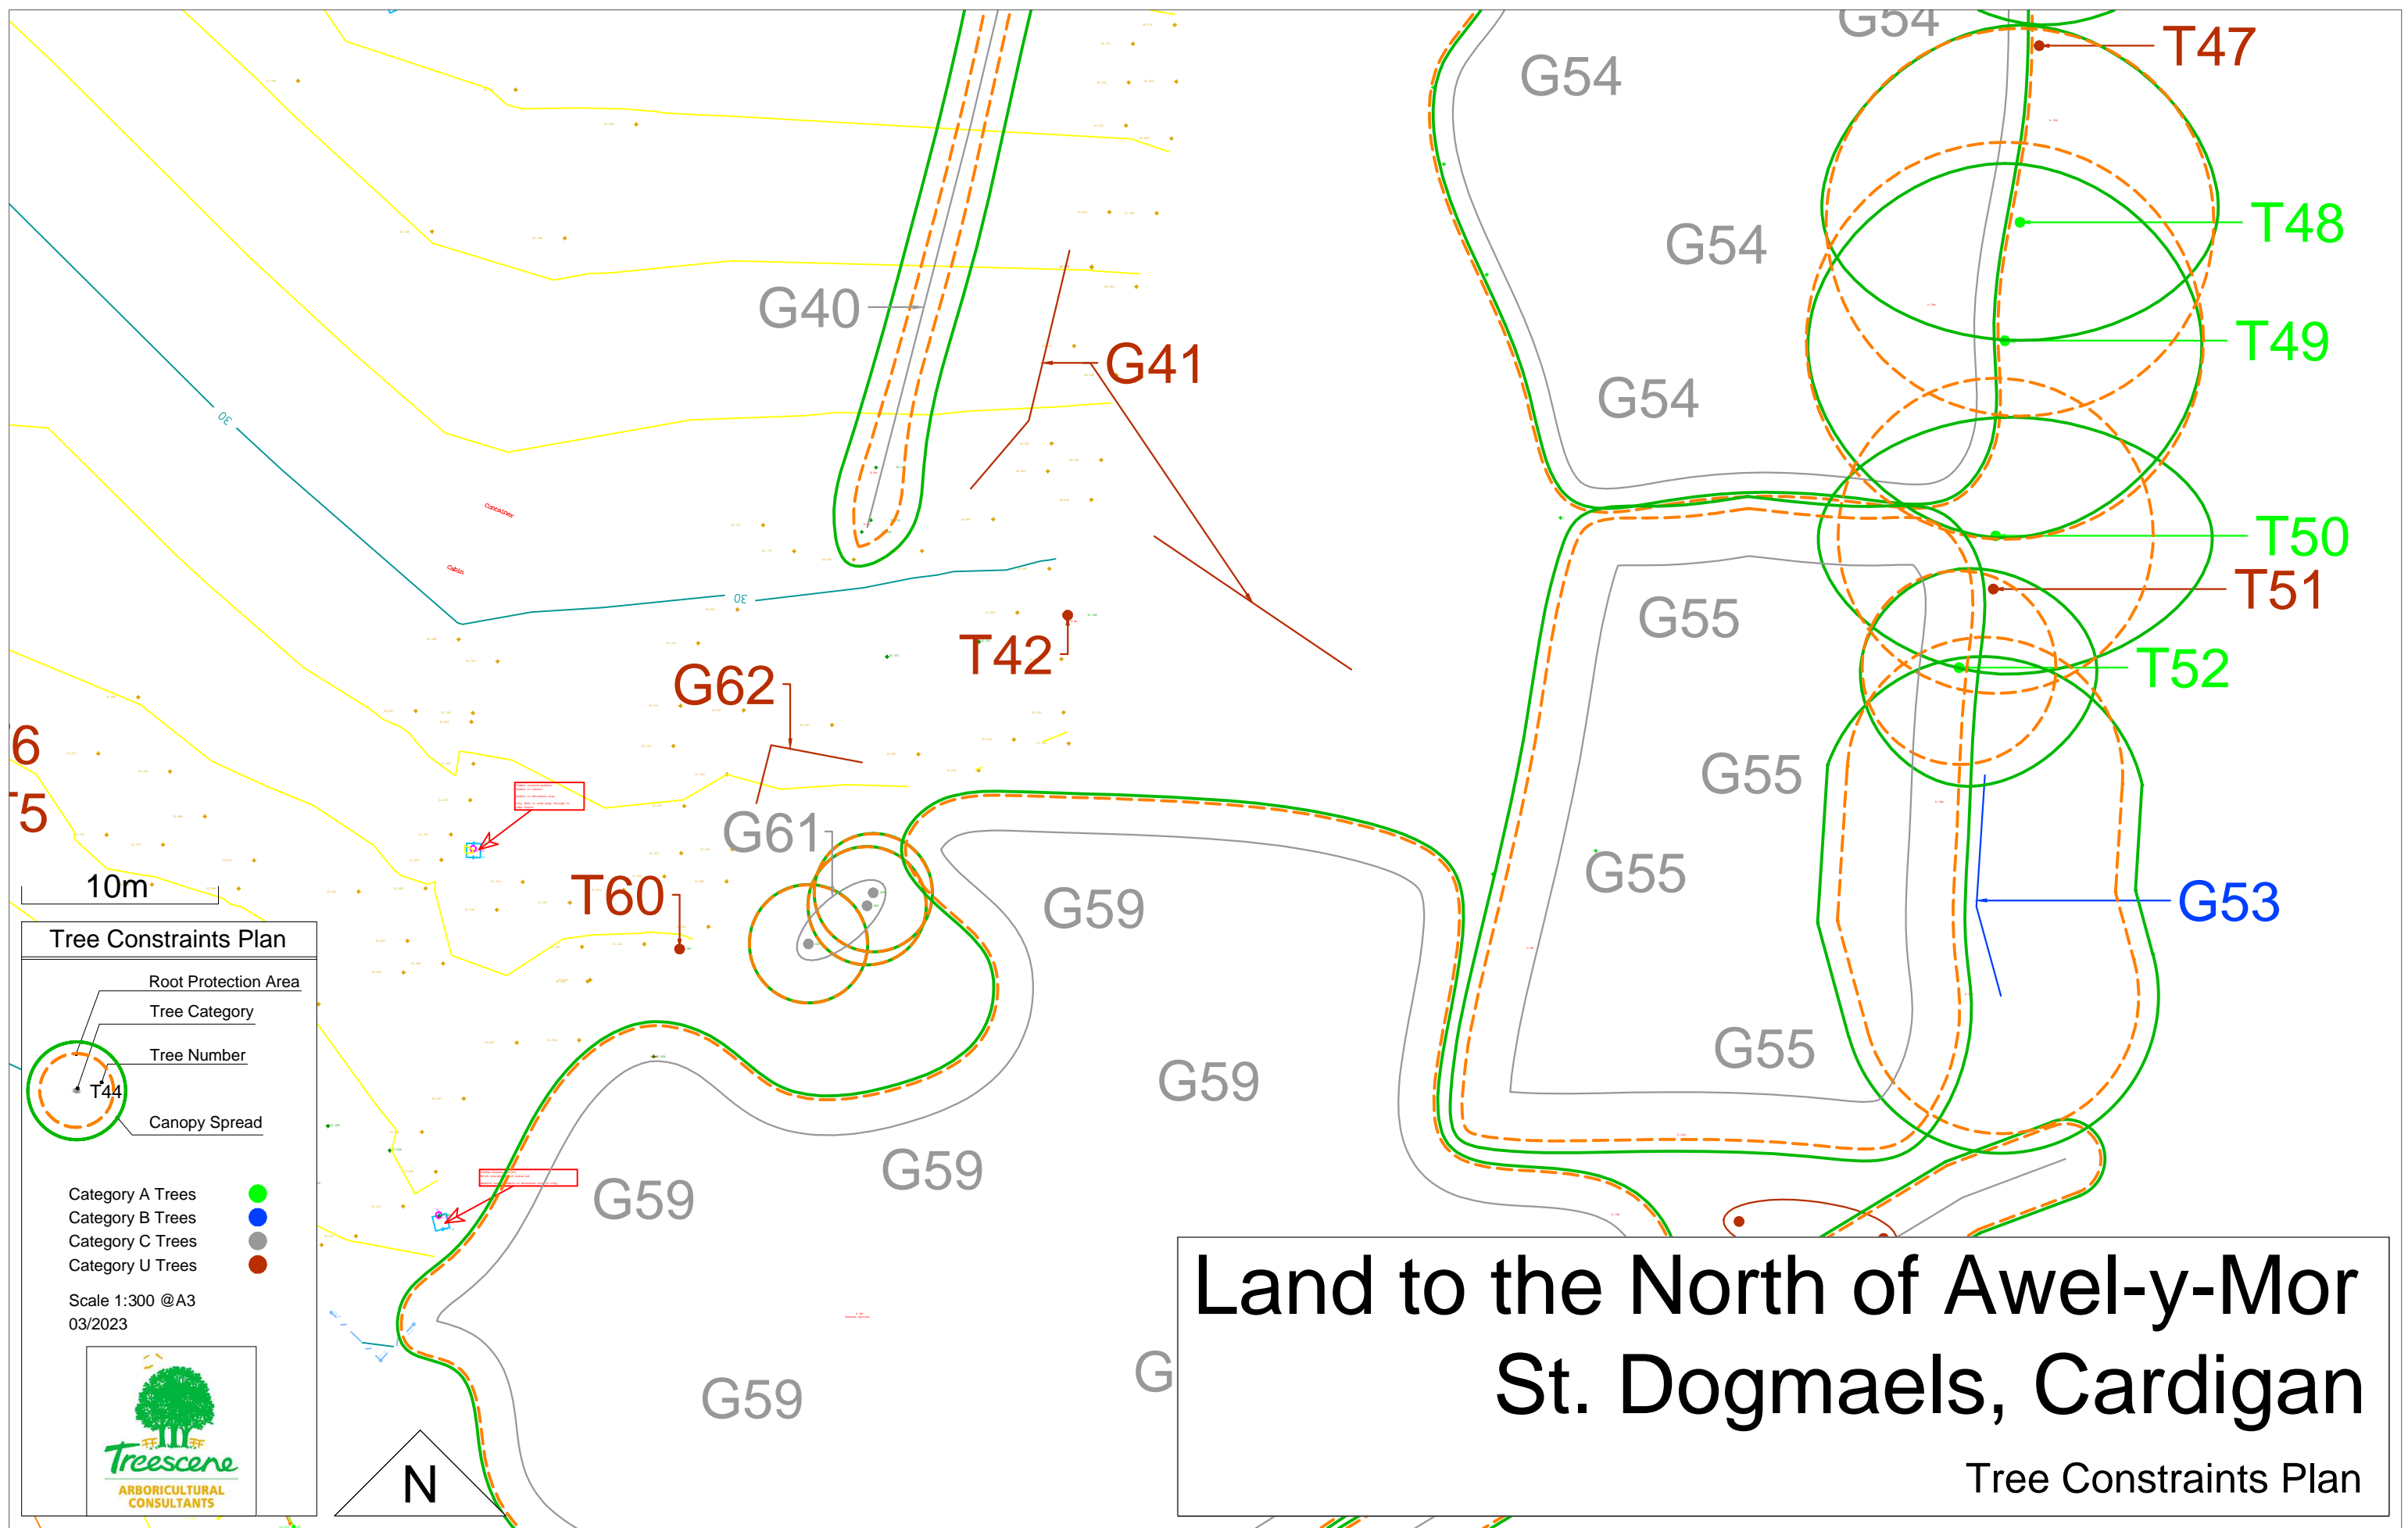
Tree Constraints Plan

- Root Protection Area
- Tree Category
- Tree Number
- Canopy Spread

Category A Trees ●
Category B Trees ●
Category C Trees ●
Category U Trees ●

Scale 1:300 @A3
03/2023

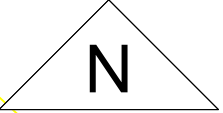



**Land to the North of Awel-y-Mor
St. Dogmaels, Cardigan**
Tree Constraints Plan

Tree Constraints Plan

- Root Protection Area
- Tree Category
- Tree Number
- Canopy Spread

Category A Trees ●
 Category B Trees ●
 Category C Trees ●
 Category U Trees ●

Scale 1:300 @A3
 03/2023

