

# Llest-Y-Bryn Carmarthen

## Tree Constraints Plan



**Tree Constraints Plan**

- Root Protection Area
- Tree Category
- Tree Number
- Canopy Spread

Category A Trees ●  
Category B Trees ●  
Category C Trees ●  
Category U Trees ●

Scale 1:1000 @A3  
04/2024

# Llest-Y-Bryn Carmarthen


## Tree Constraints Plan


**Tree Constraints Plan**

- Root Protection Area
- Tree Category
- Tree Number
- Canopy Spread

Category A Trees	●
Category B Trees	●
Category C Trees	●
Category U Trees	●

Scale 1: 400 @A3  
04/2024

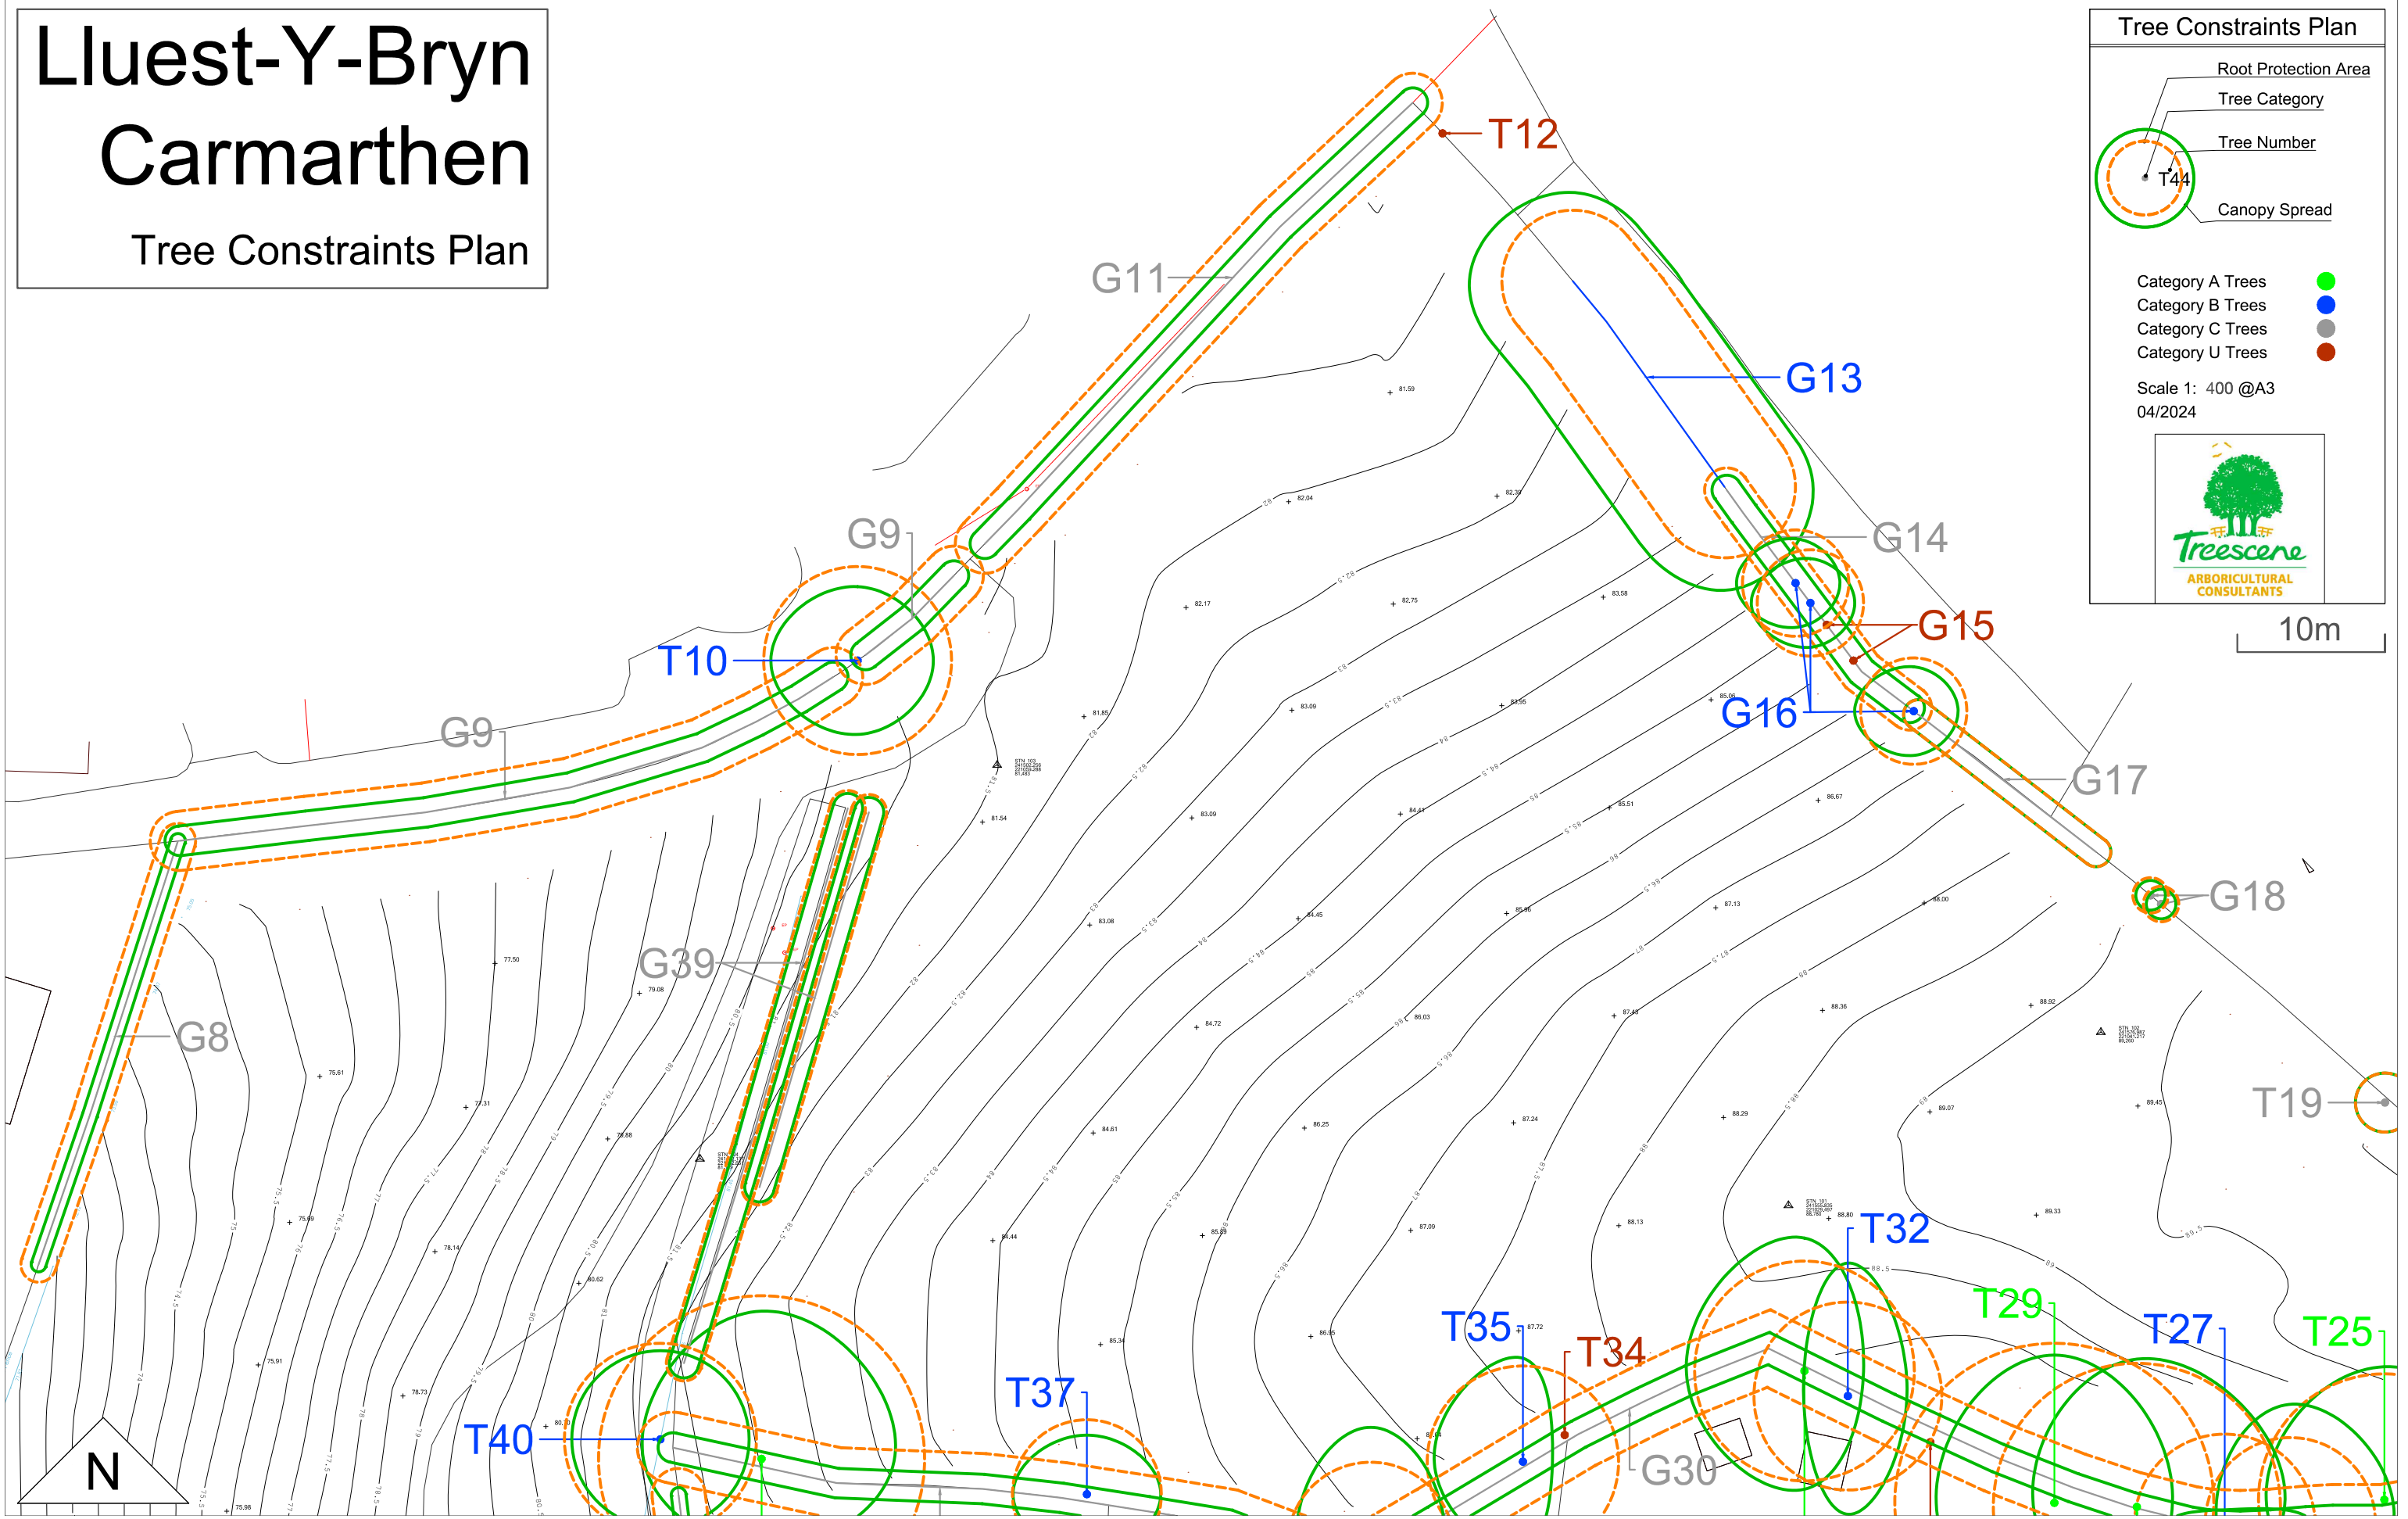

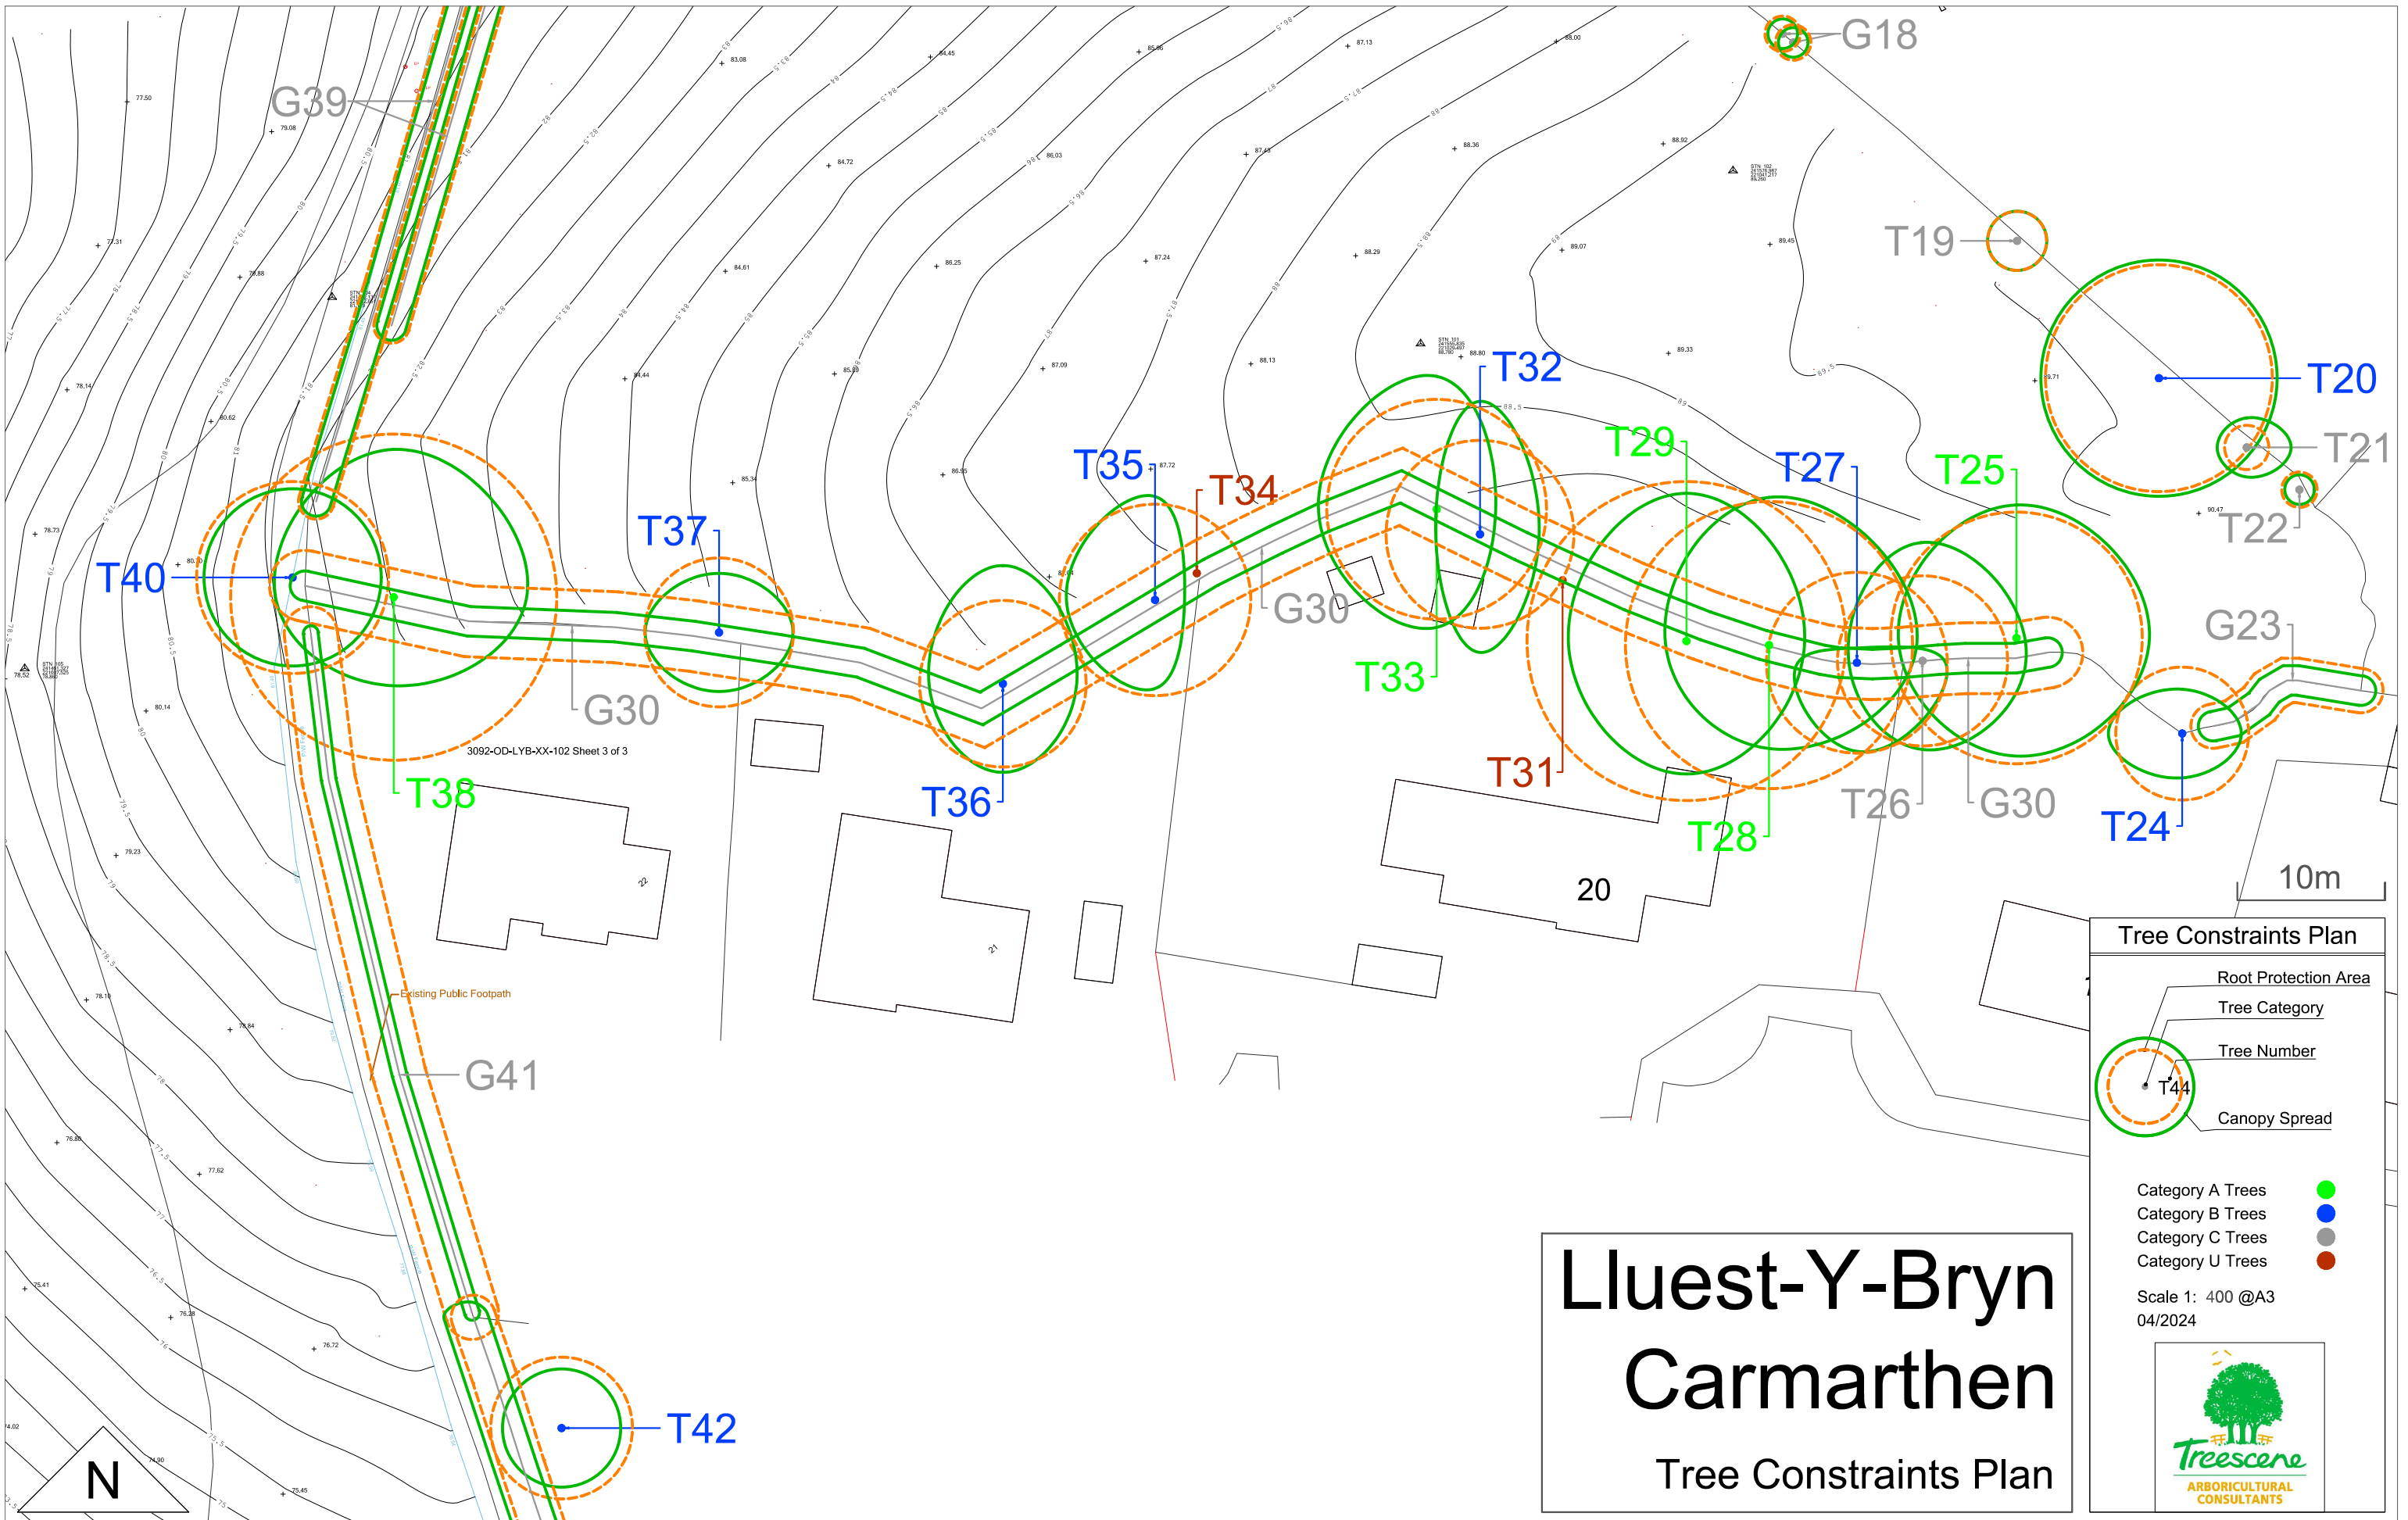

3092-OD-LYB-XX-102 Sheet 3 of 3

Existing Public Footpath

10m

# Llest-Y-Bryn Carmarthen

## Tree Constraints Plan

**Tree Constraints Plan**


- Root Protection Area
- Tree Category
- Tree Number
- Canopy Spread

Category A Trees ●  
 Category B Trees ●  
 Category C Trees ●  
 Category U Trees ●

Scale 1: 400 @A3  
04/2024



# Tree Constraints Plan

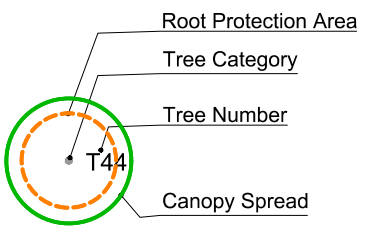

- Category A Trees ●
- Category B Trees ●
- Category C Trees ●
- Category U Trees ●

Scale 1: 400 @A3  
04/2024



# Llest-Y-Bryn Carmarthen

## Tree Constraints Plan

10m

