


Tree Constraints Plan

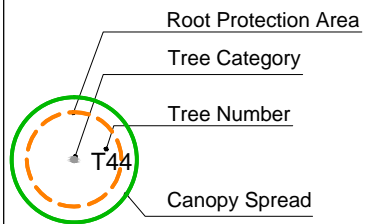


- Category A Trees ●
- Category B Trees ●
- Category C Trees ●
- Category U Trees ●

Scale 1:800 @A3
03/2022



10m

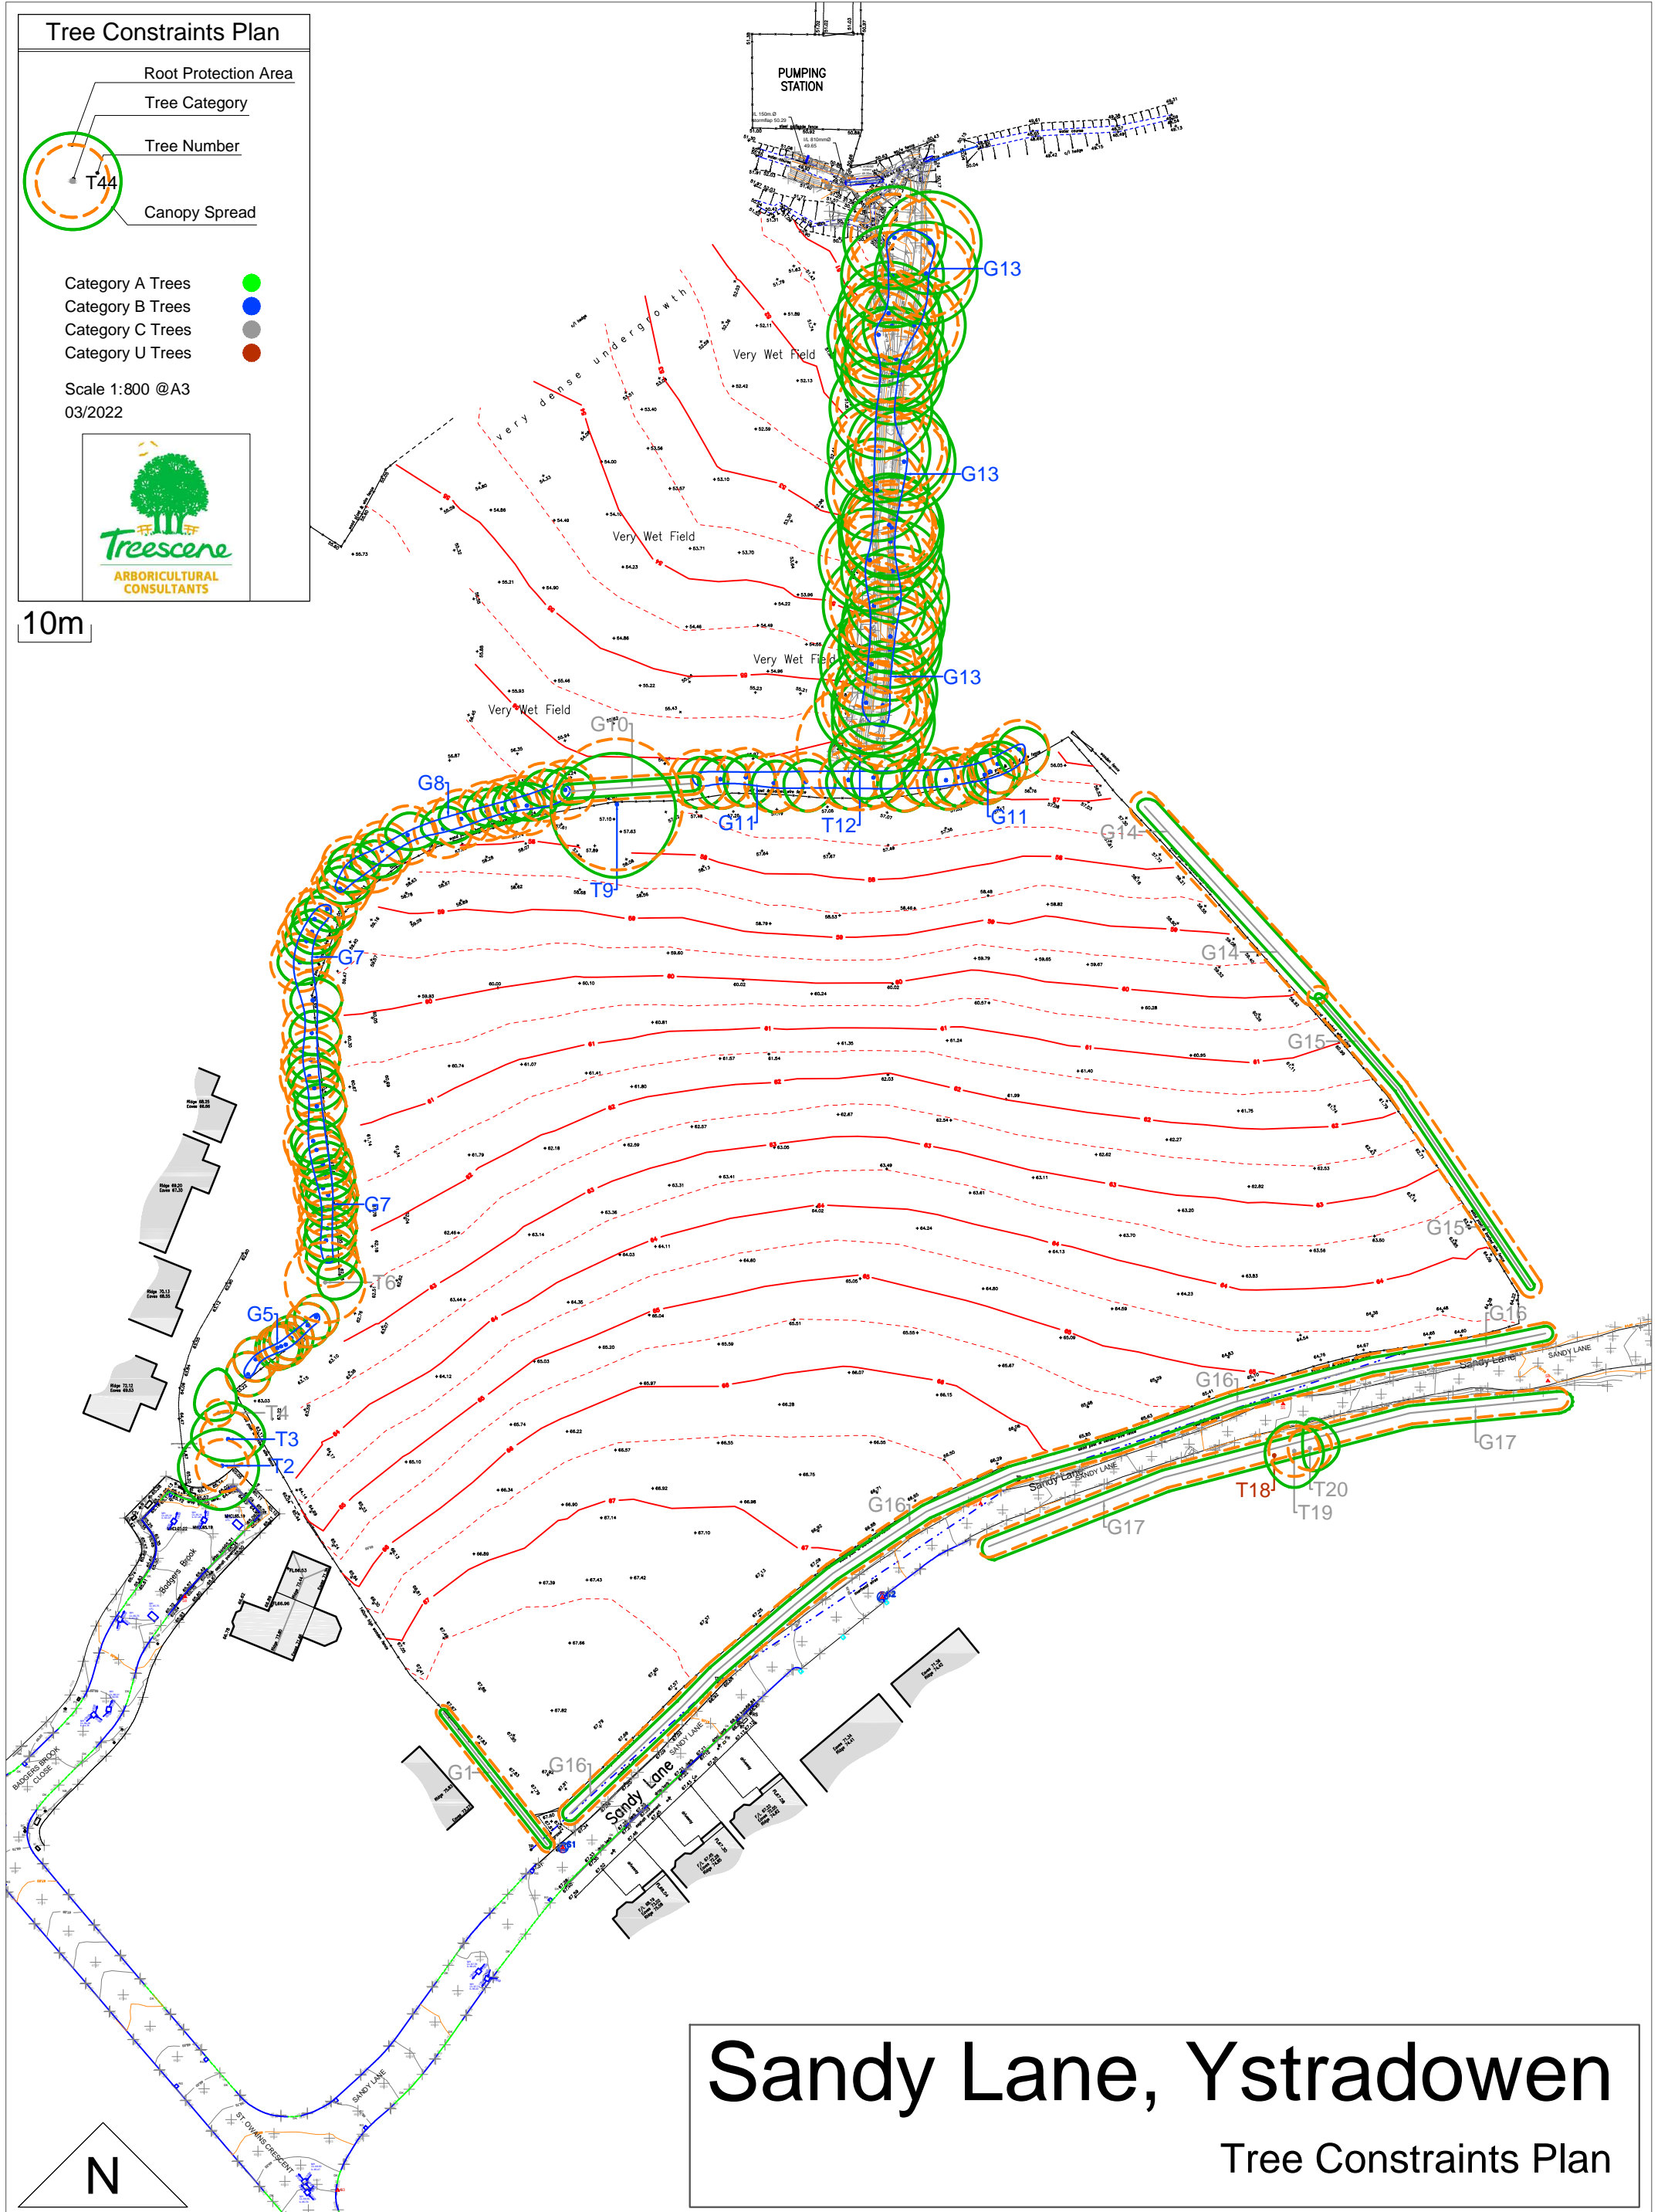


Sandy Lane, Ystradowen

Tree Constraints Plan

Sandy Lane, Ystradowen

Tree Constraints Plan

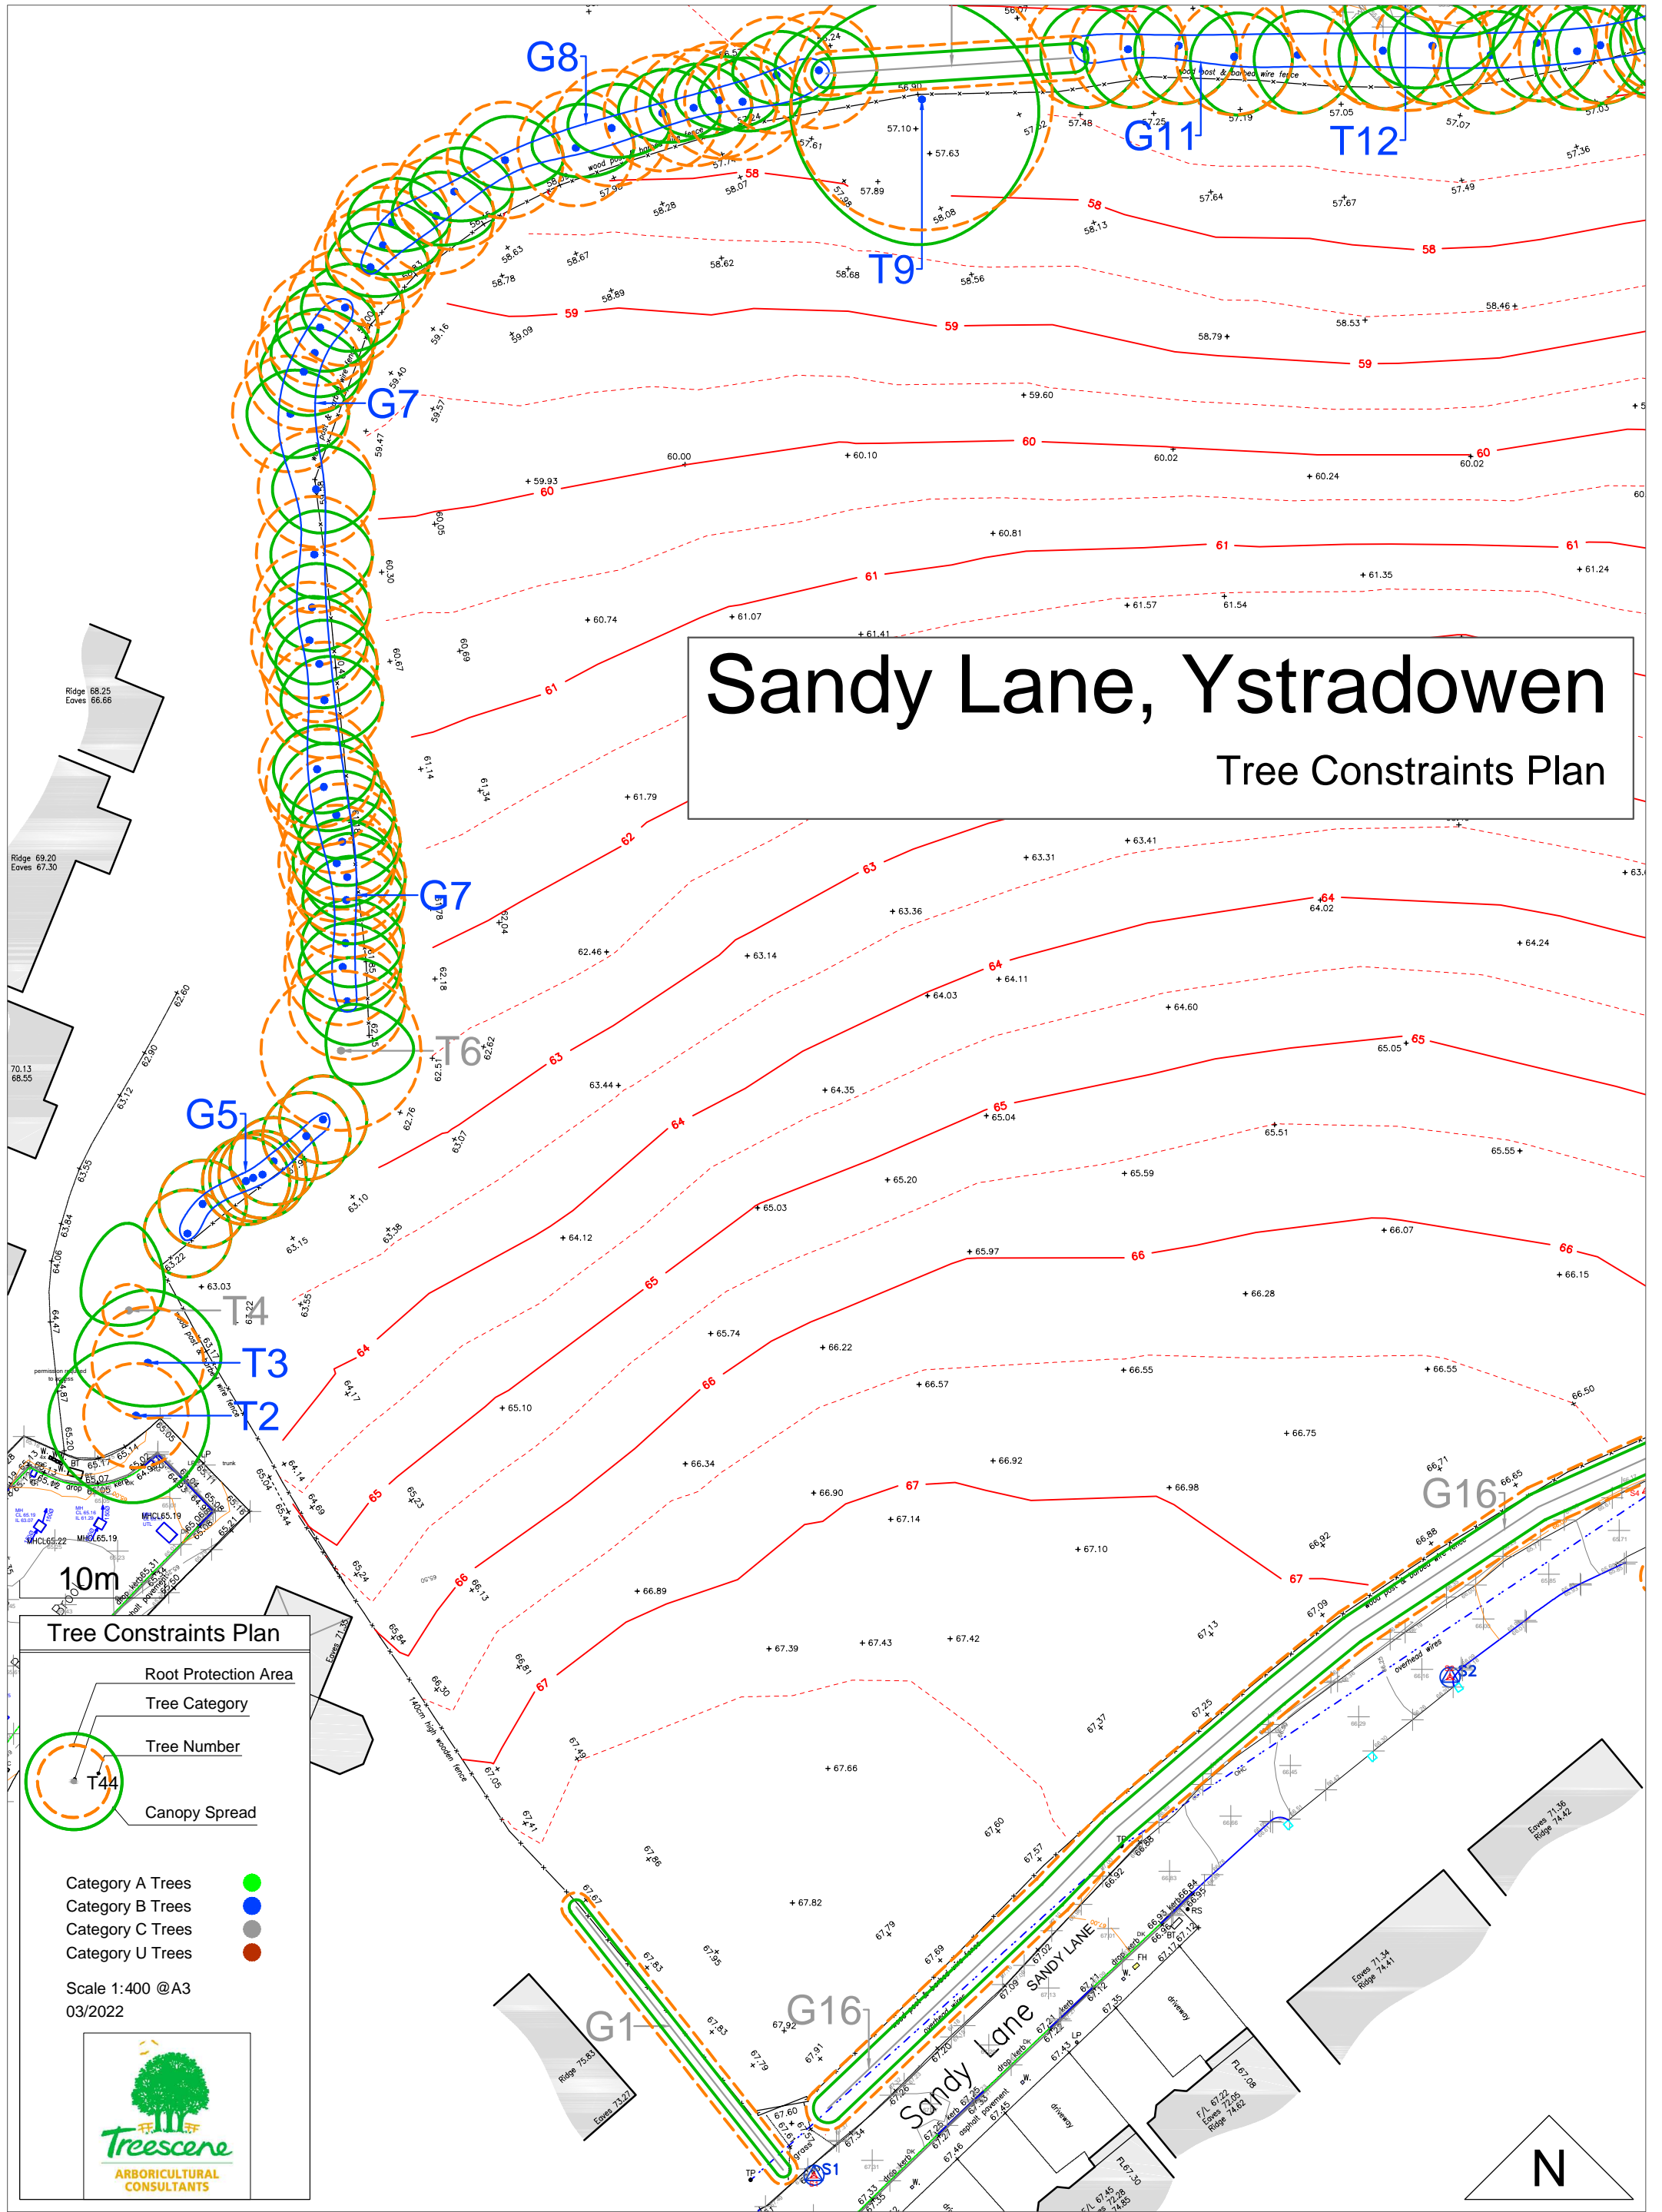



Tree Constraints Plan

- Root Protection Area
- Tree Category
- Tree Number
- Canopy Spread

Category A Trees ●
 Category B Trees ●
 Category C Trees ●
 Category U Trees ●

Scale 1:400 @A3
03/2022

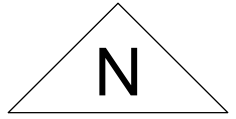

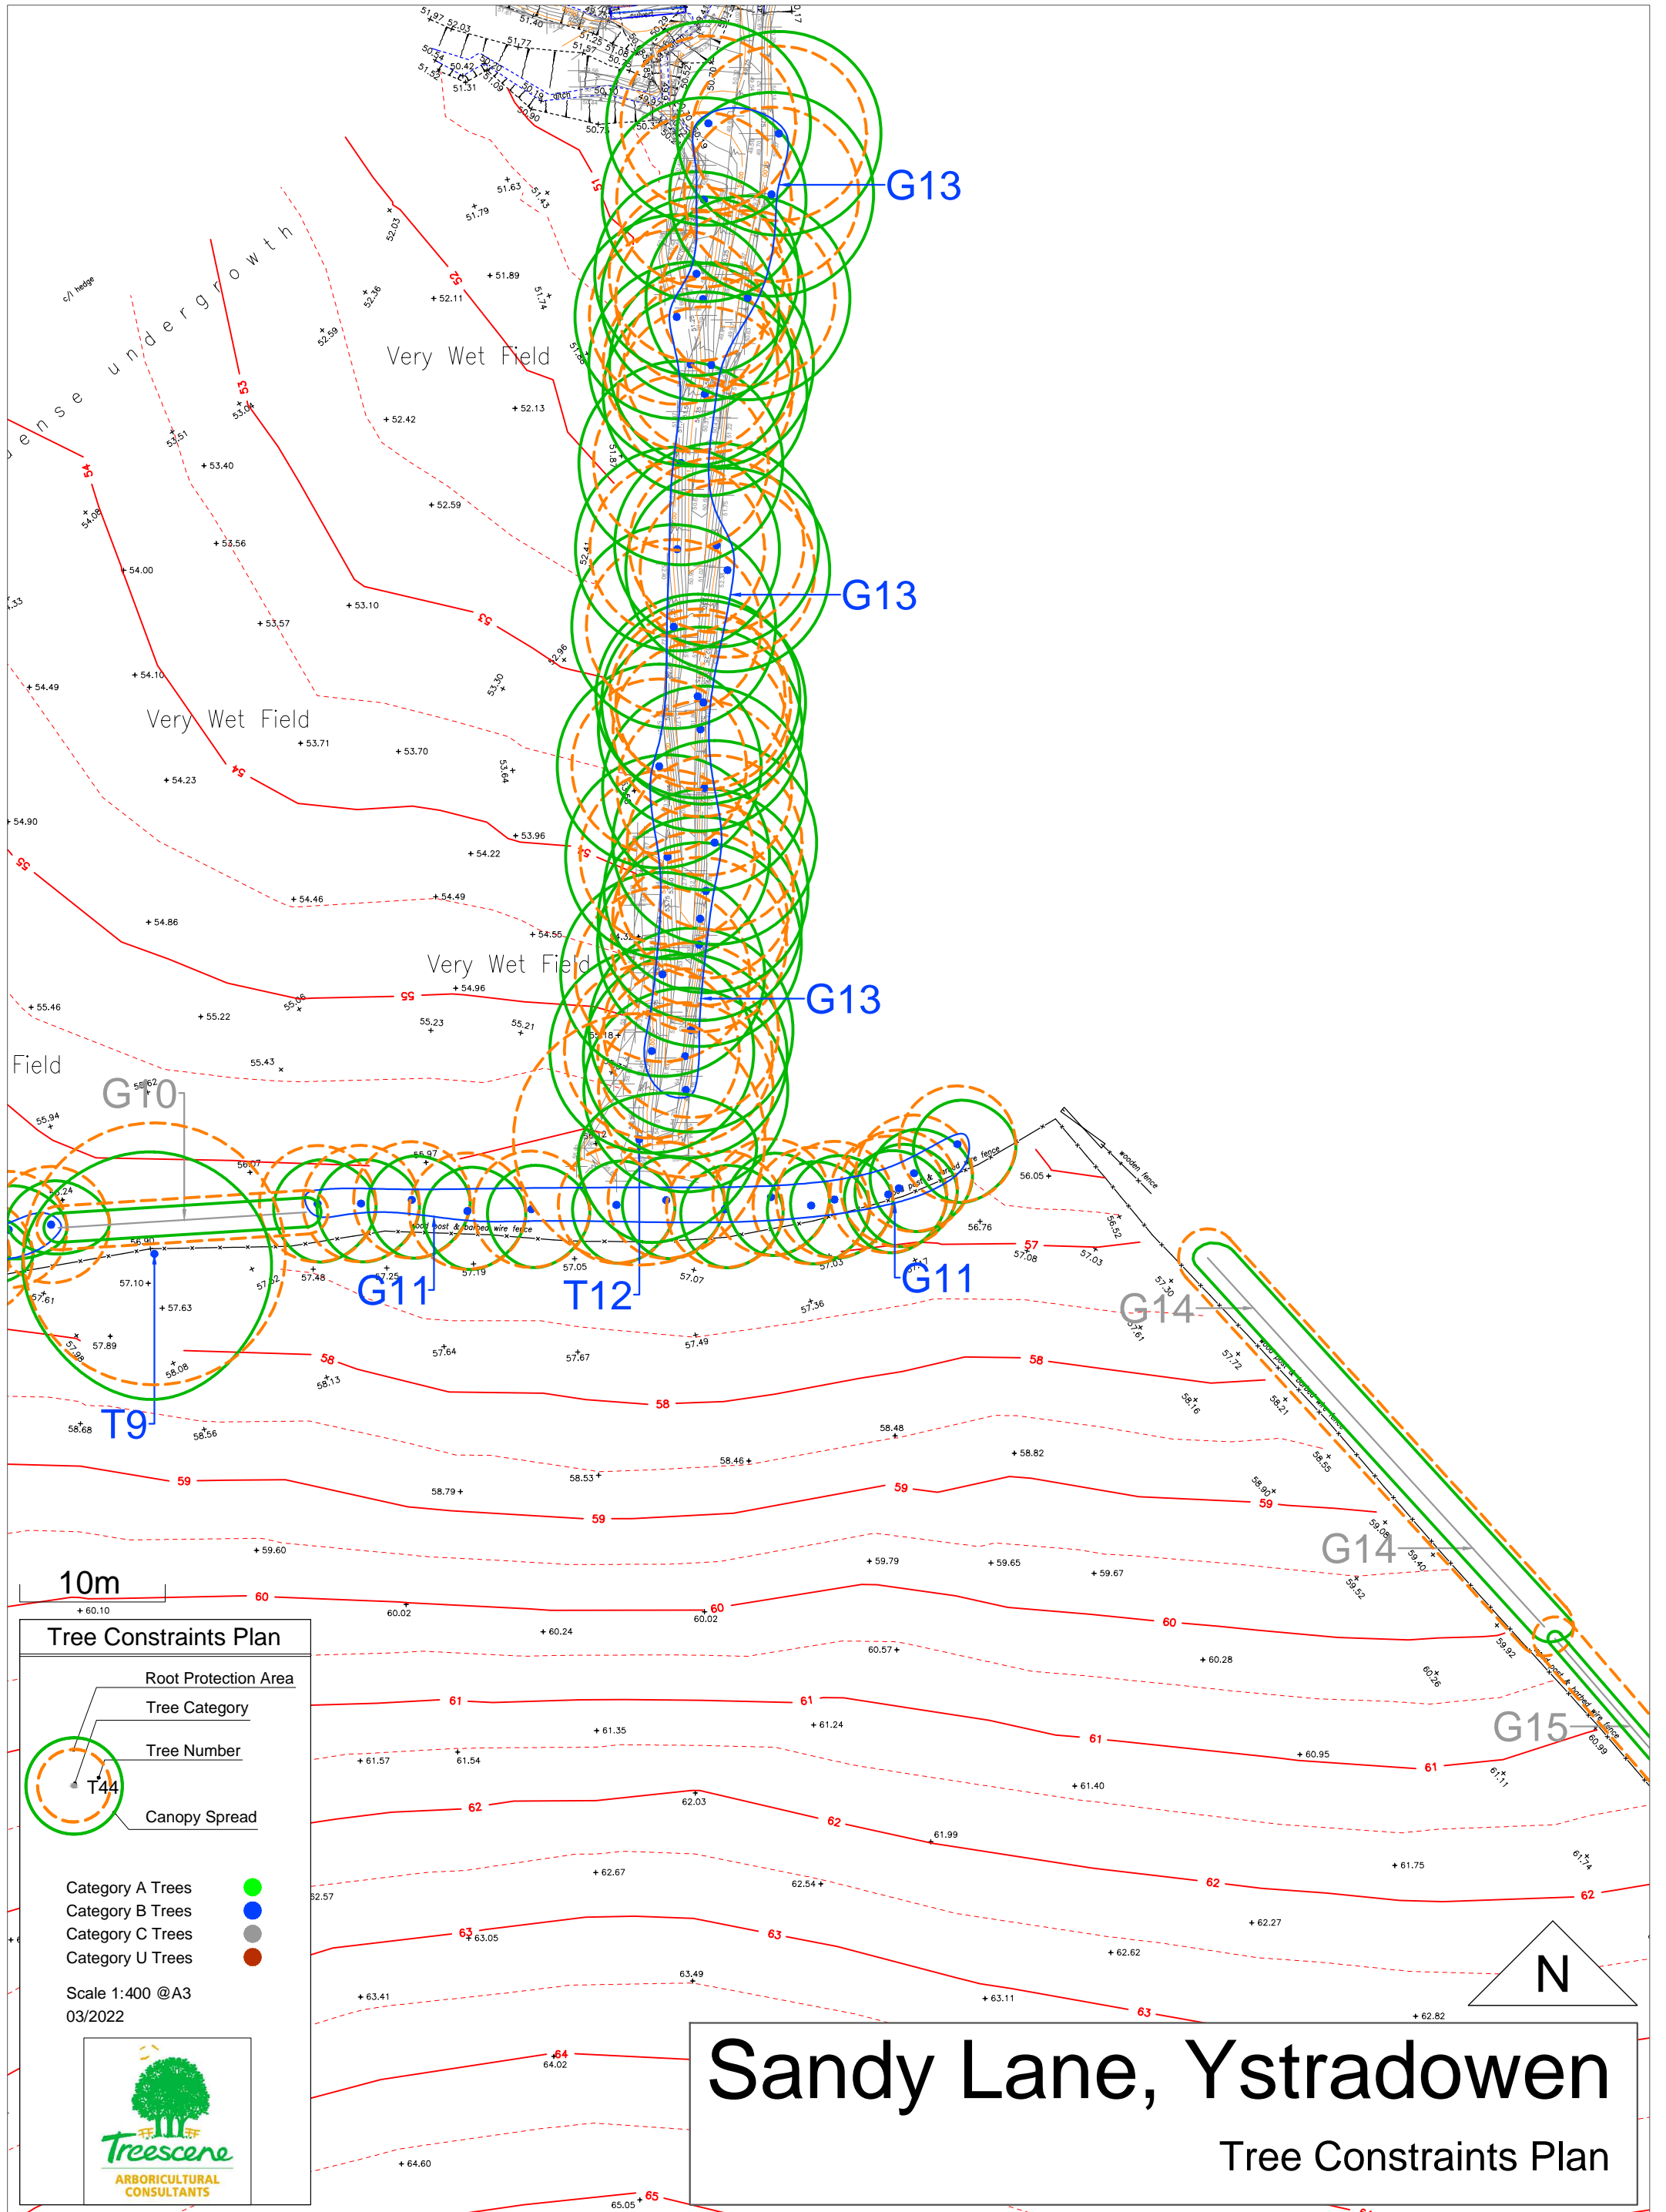

Tree Constraints Plan

Root Protection Area

Tree Category

Tree Number



Canopy Spread

- Category A Trees ●
- Category B Trees ●
- Category C Trees ●
- Category U Trees ●

Scale 1:400 @A3
03/2022



10m

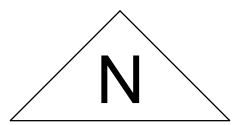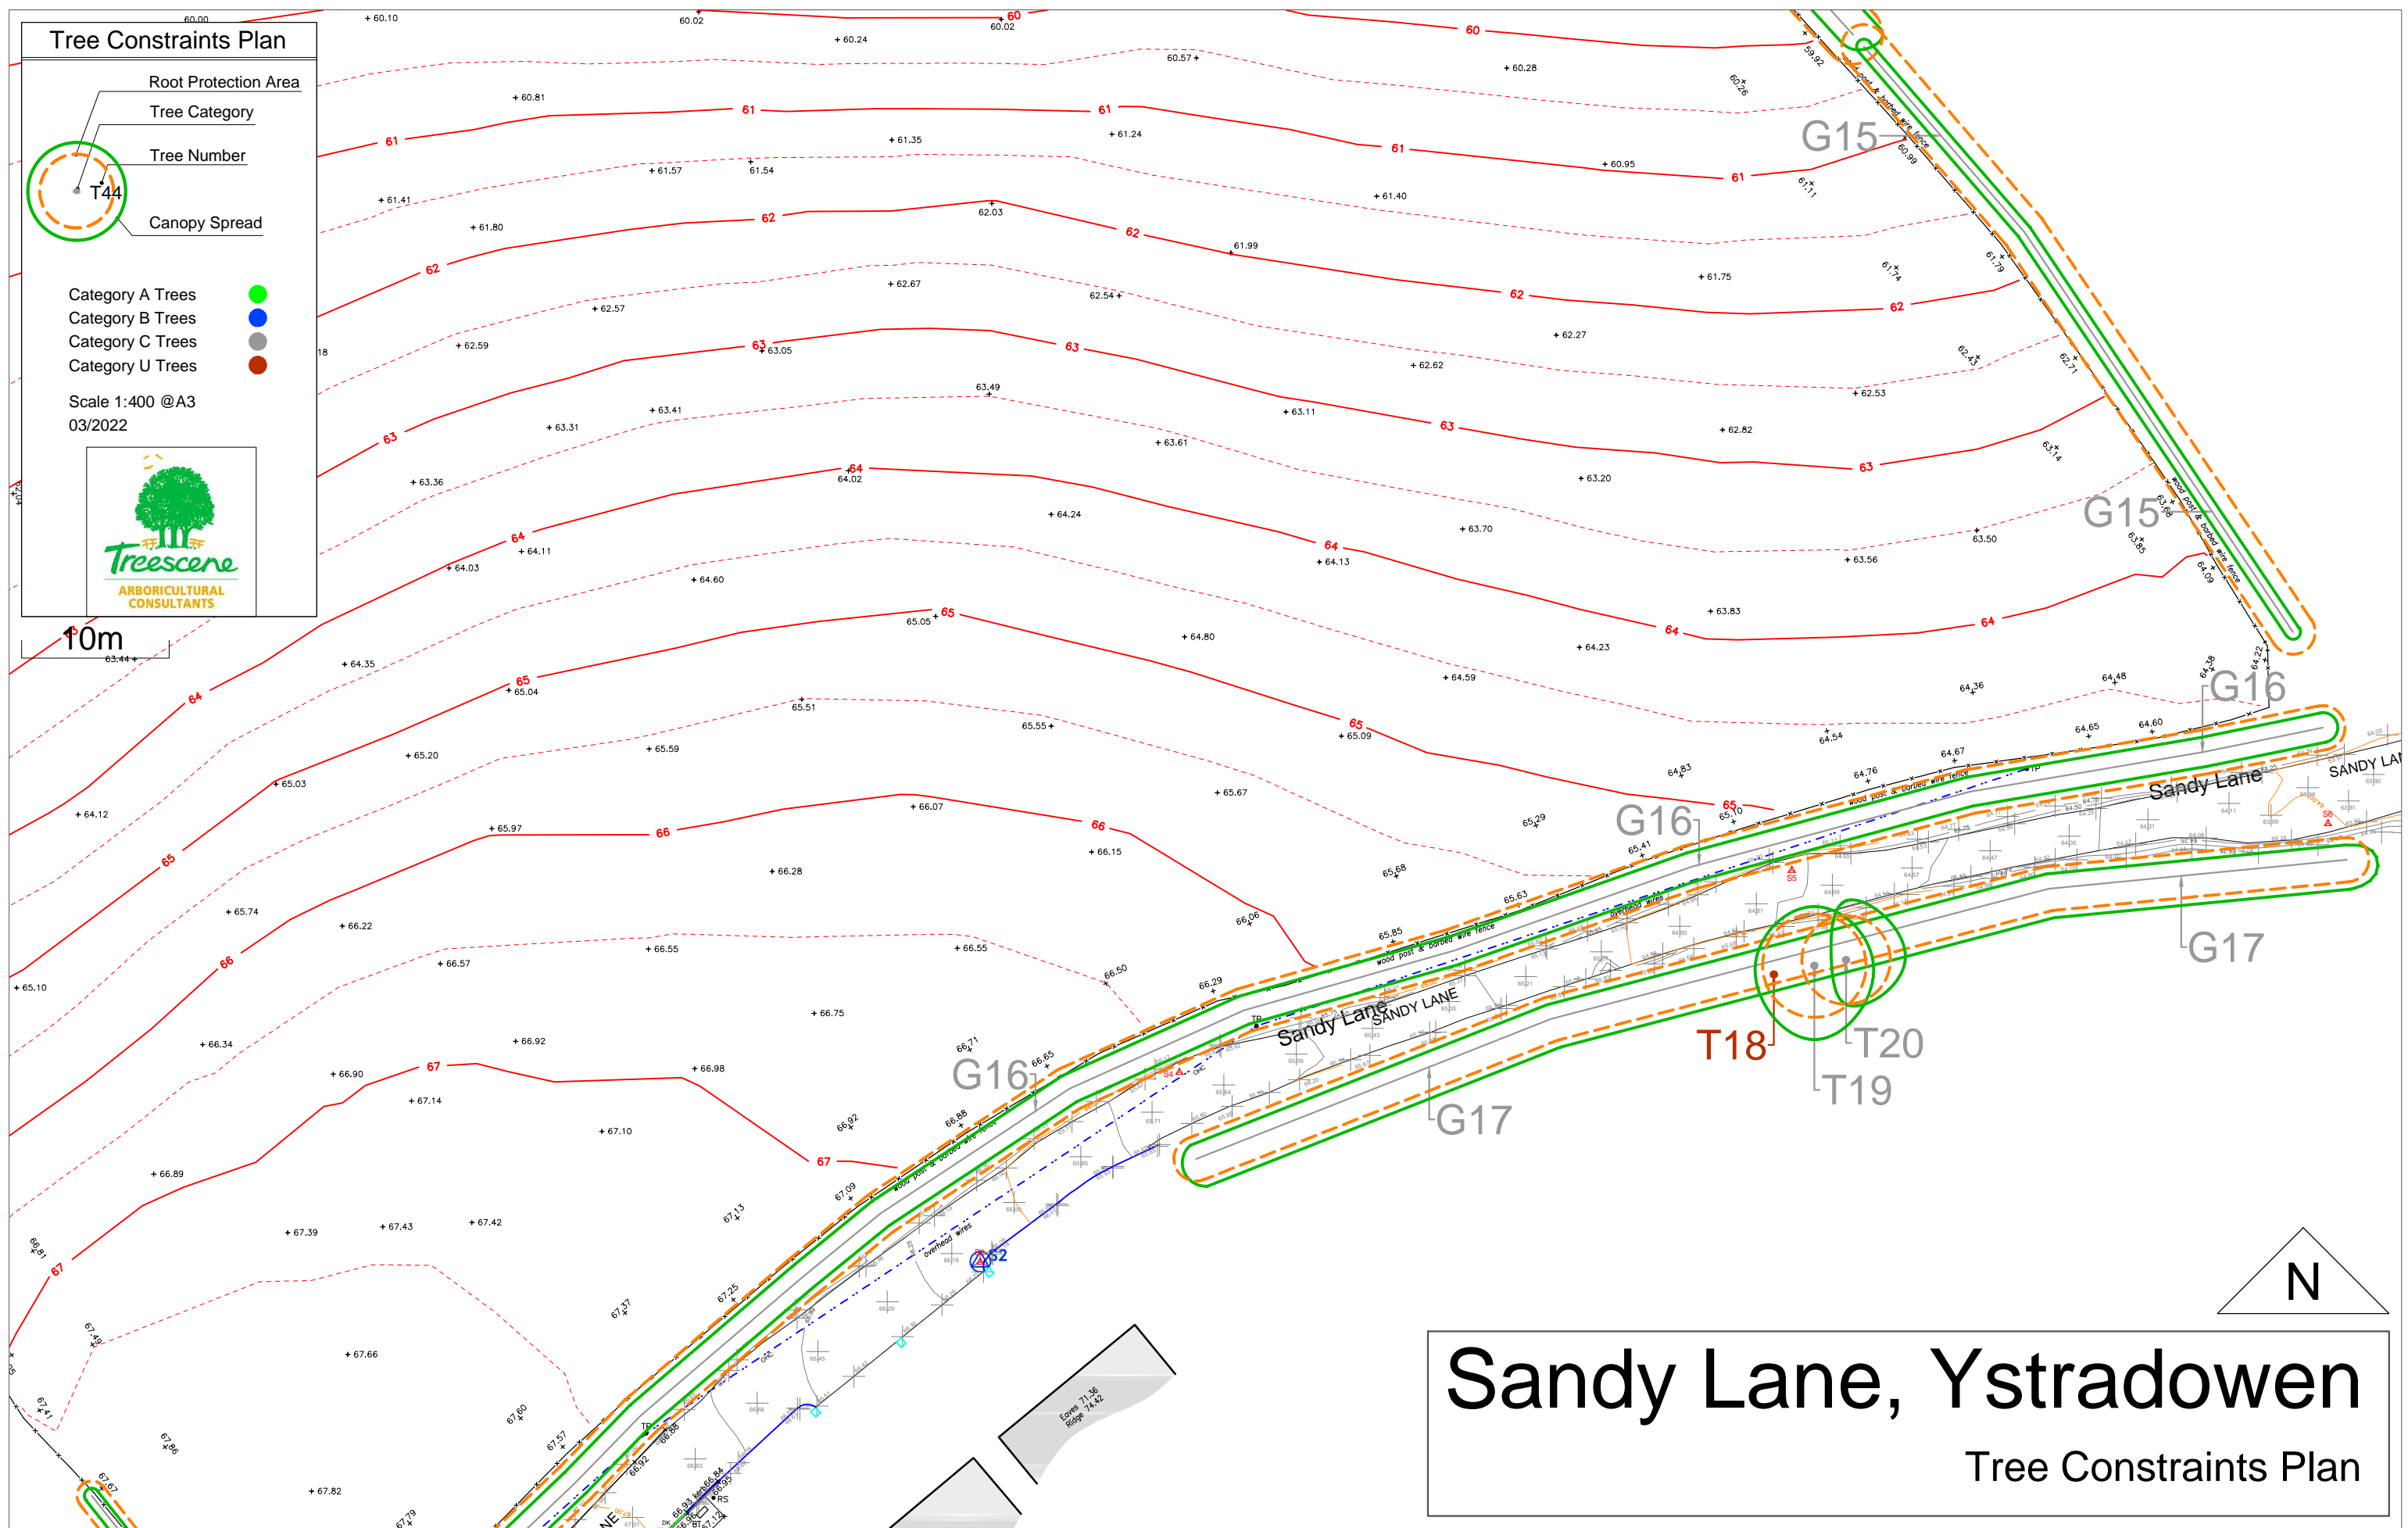

Sandy Lane, Ystradowen

Tree Constraints Plan