



# Victoria Street Pontycymer Tree Constraints Plan

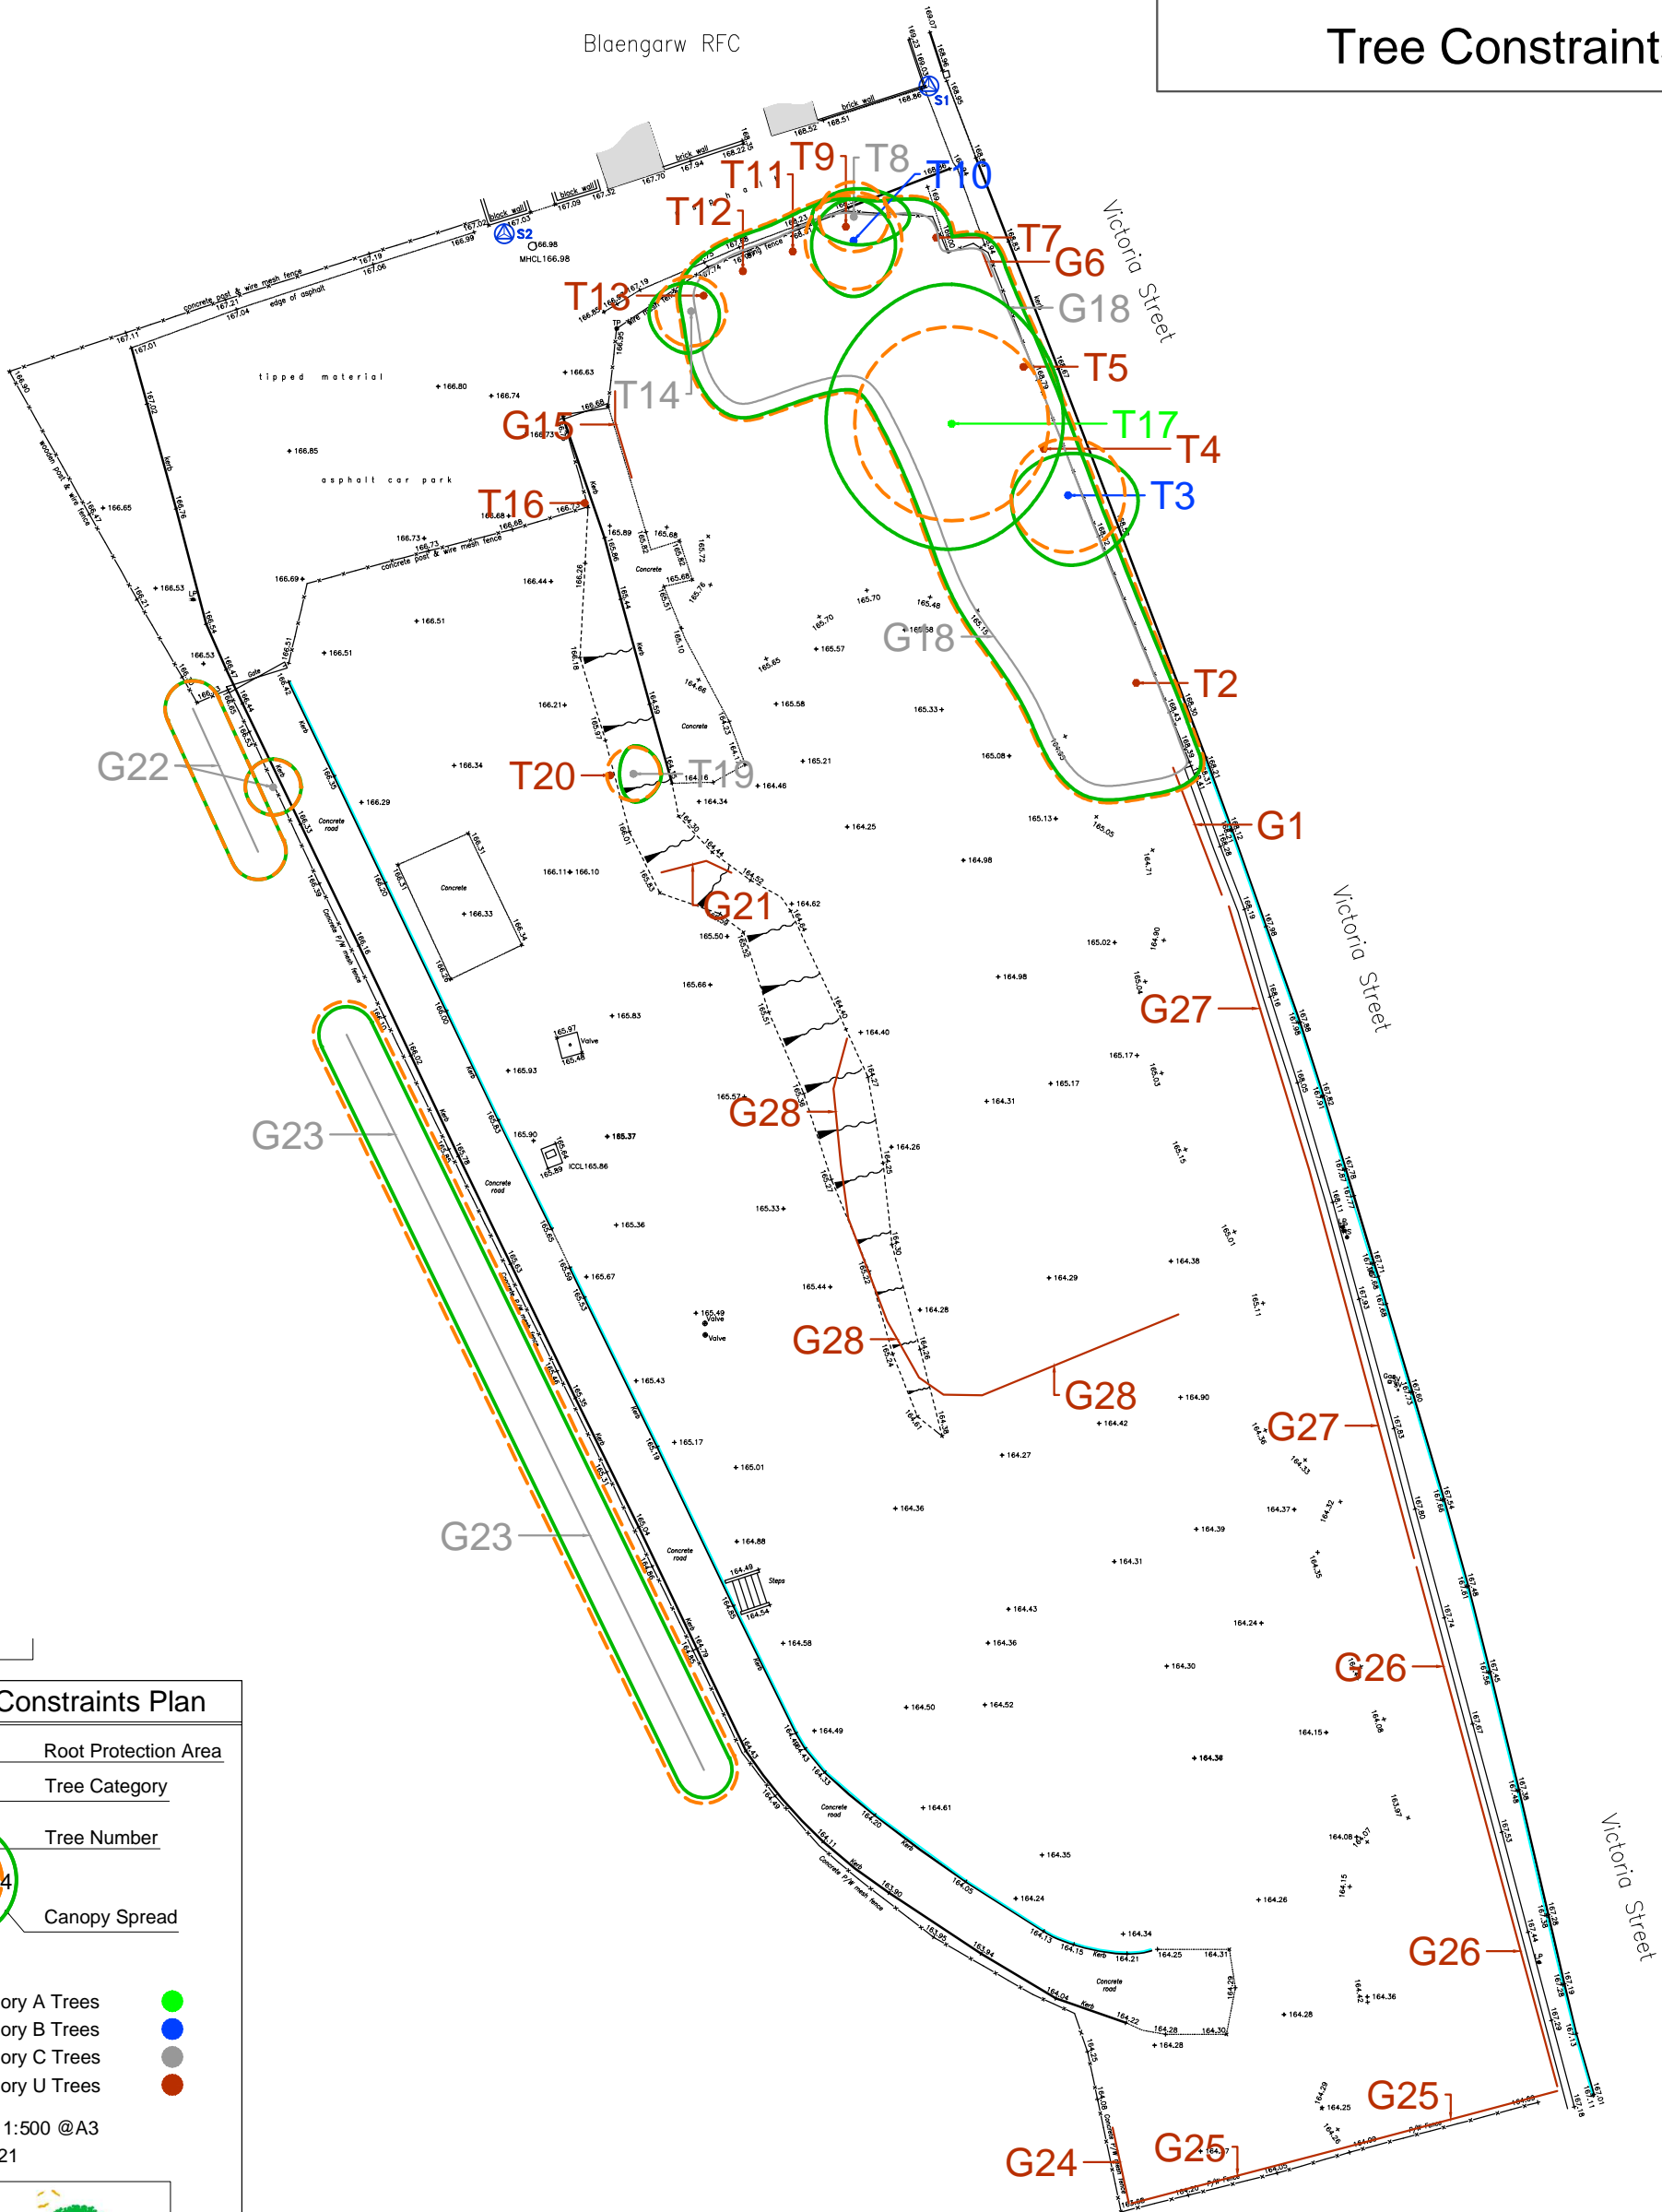



10m

### Tree Constraints Plan

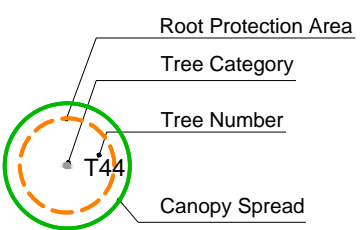


- Category A Trees ●
- Category B Trees ●
- Category C Trees ●
- Category U Trees ●

Scale 1:500 @A3  
02/2021

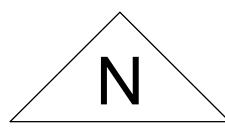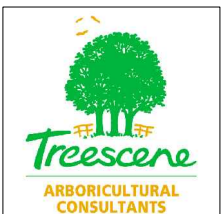

# Victoria Street Pontycymer

## Tree Constraints Plan

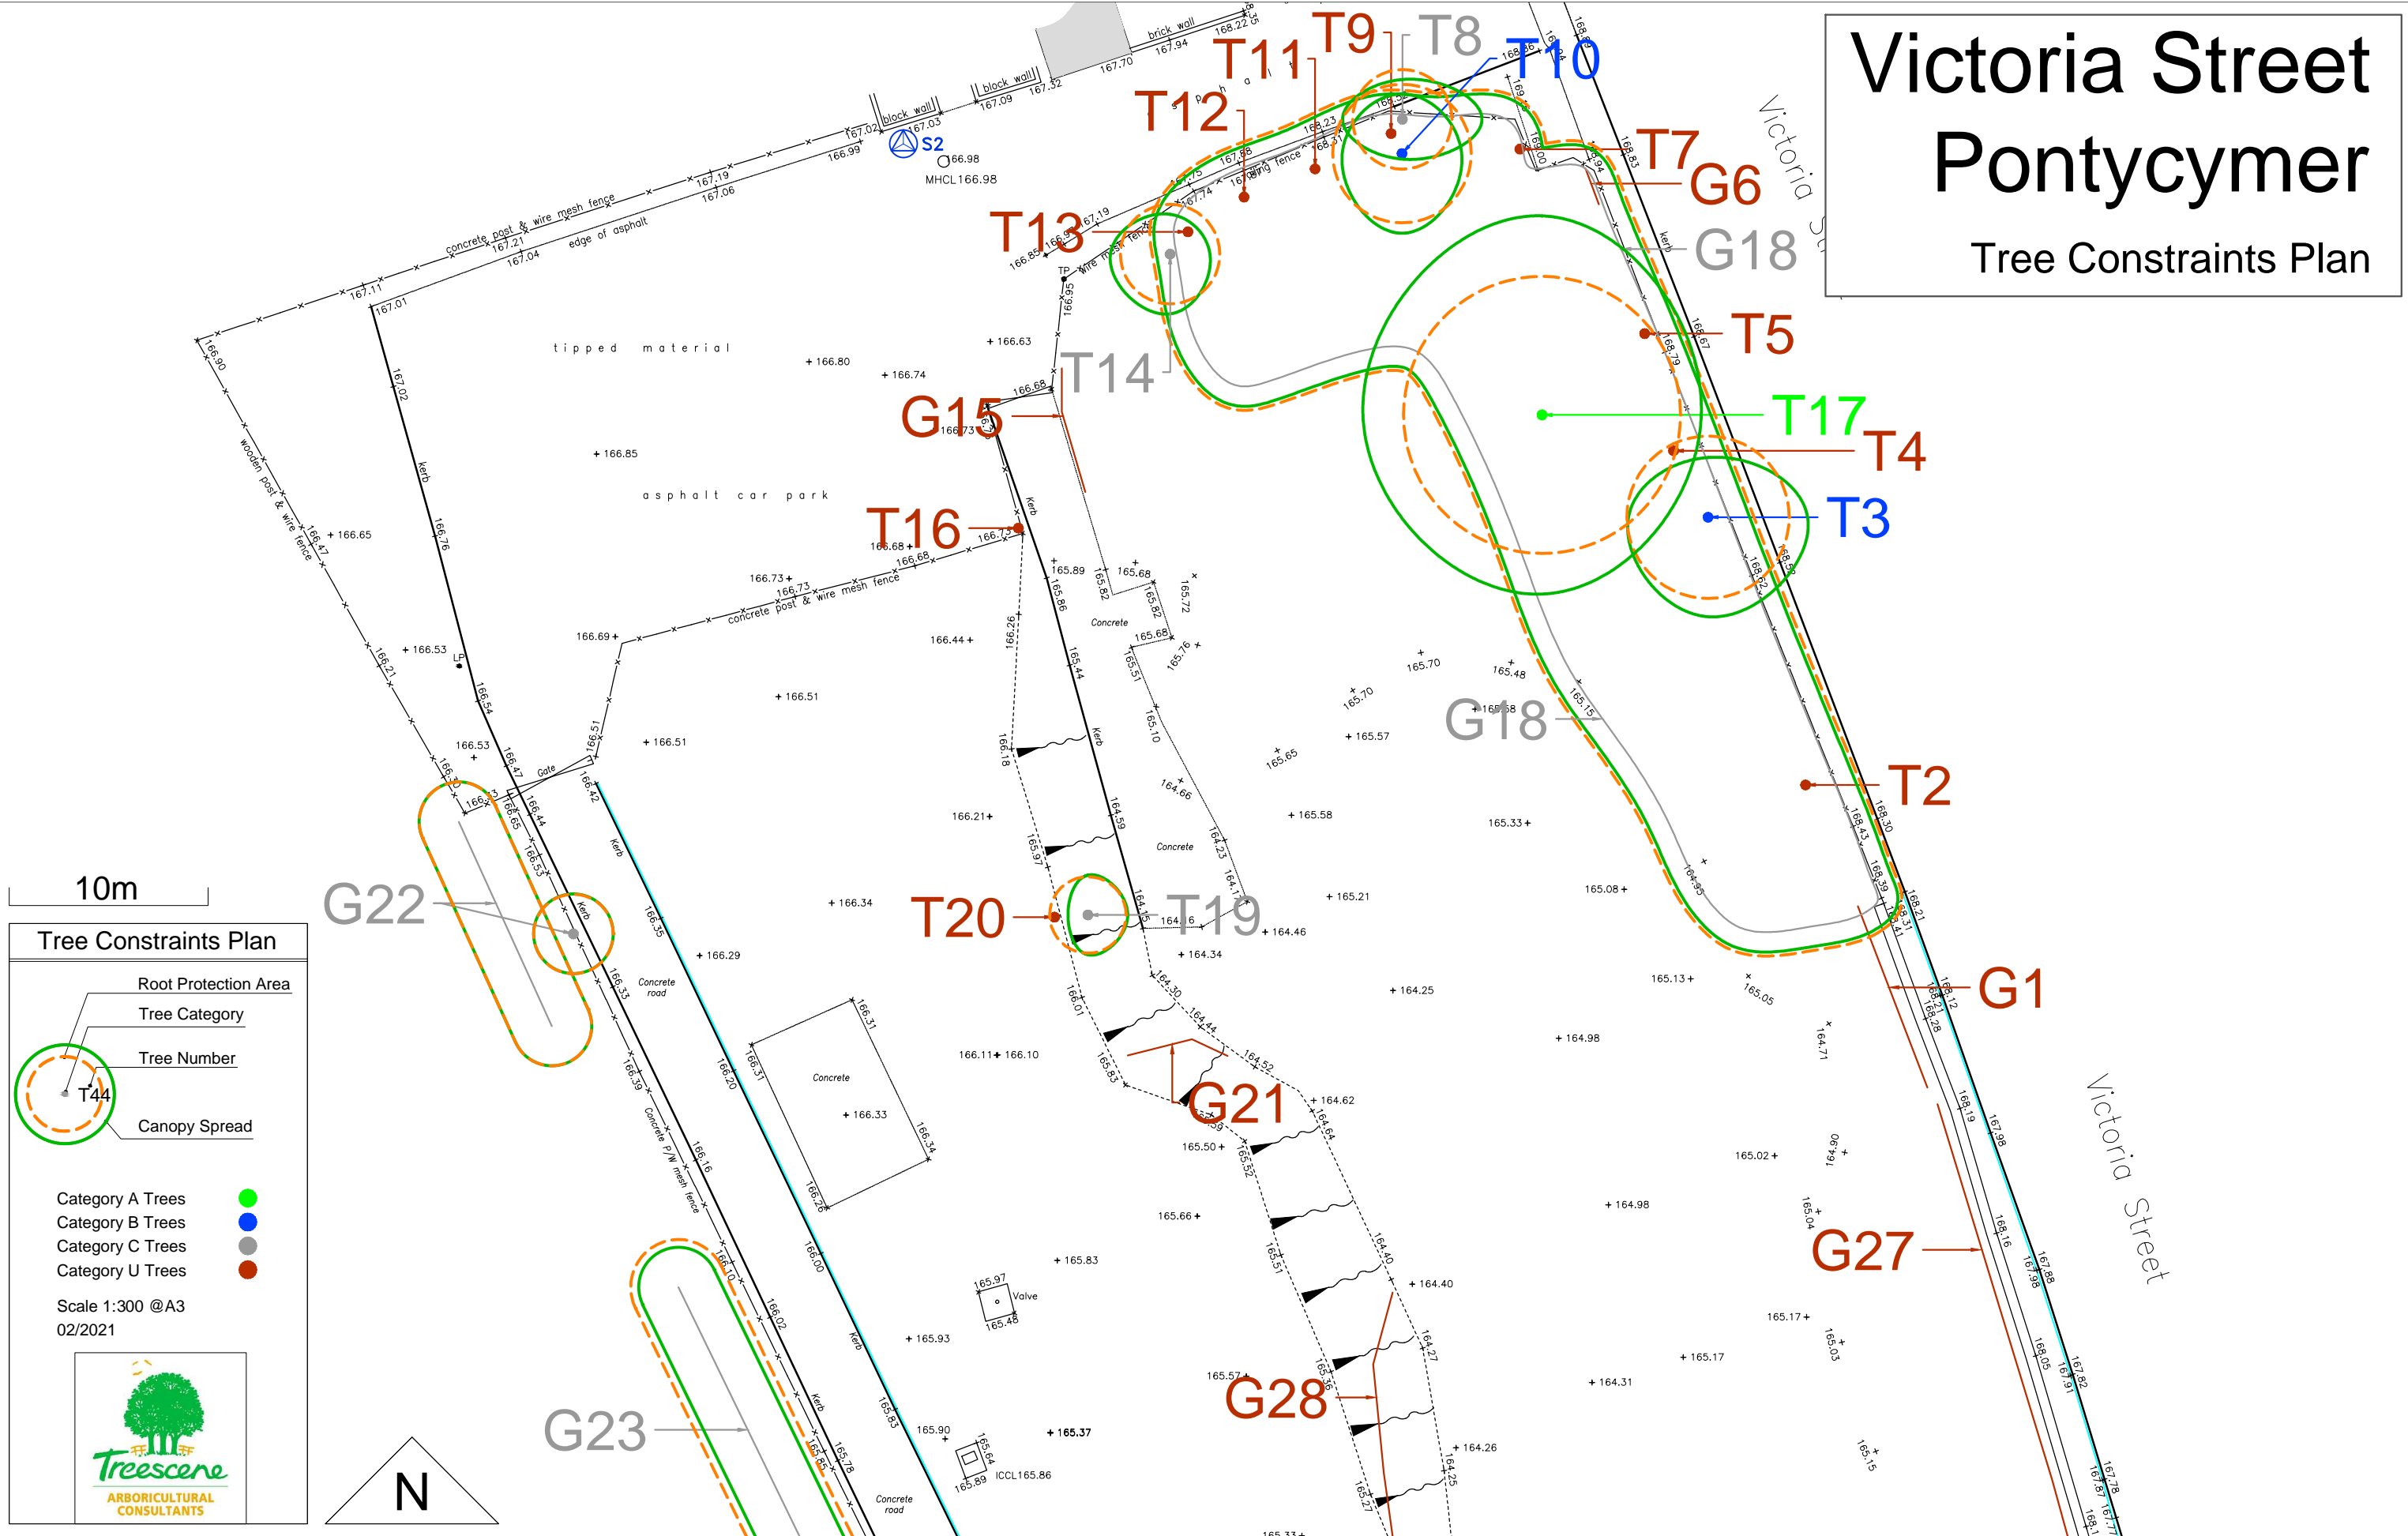


10m

### Tree Constraints Plan


- Root Protection Area
- Tree Category
- Tree Number
- Canopy Spread

Category A Trees ●  
 Category B Trees ●  
 Category C Trees ●  
 Category U Trees ●

Scale 1:300 @A3  
02/2021

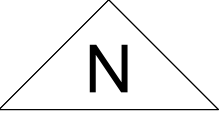


# Victoria Street Pontycymer Tree Constraints Plan

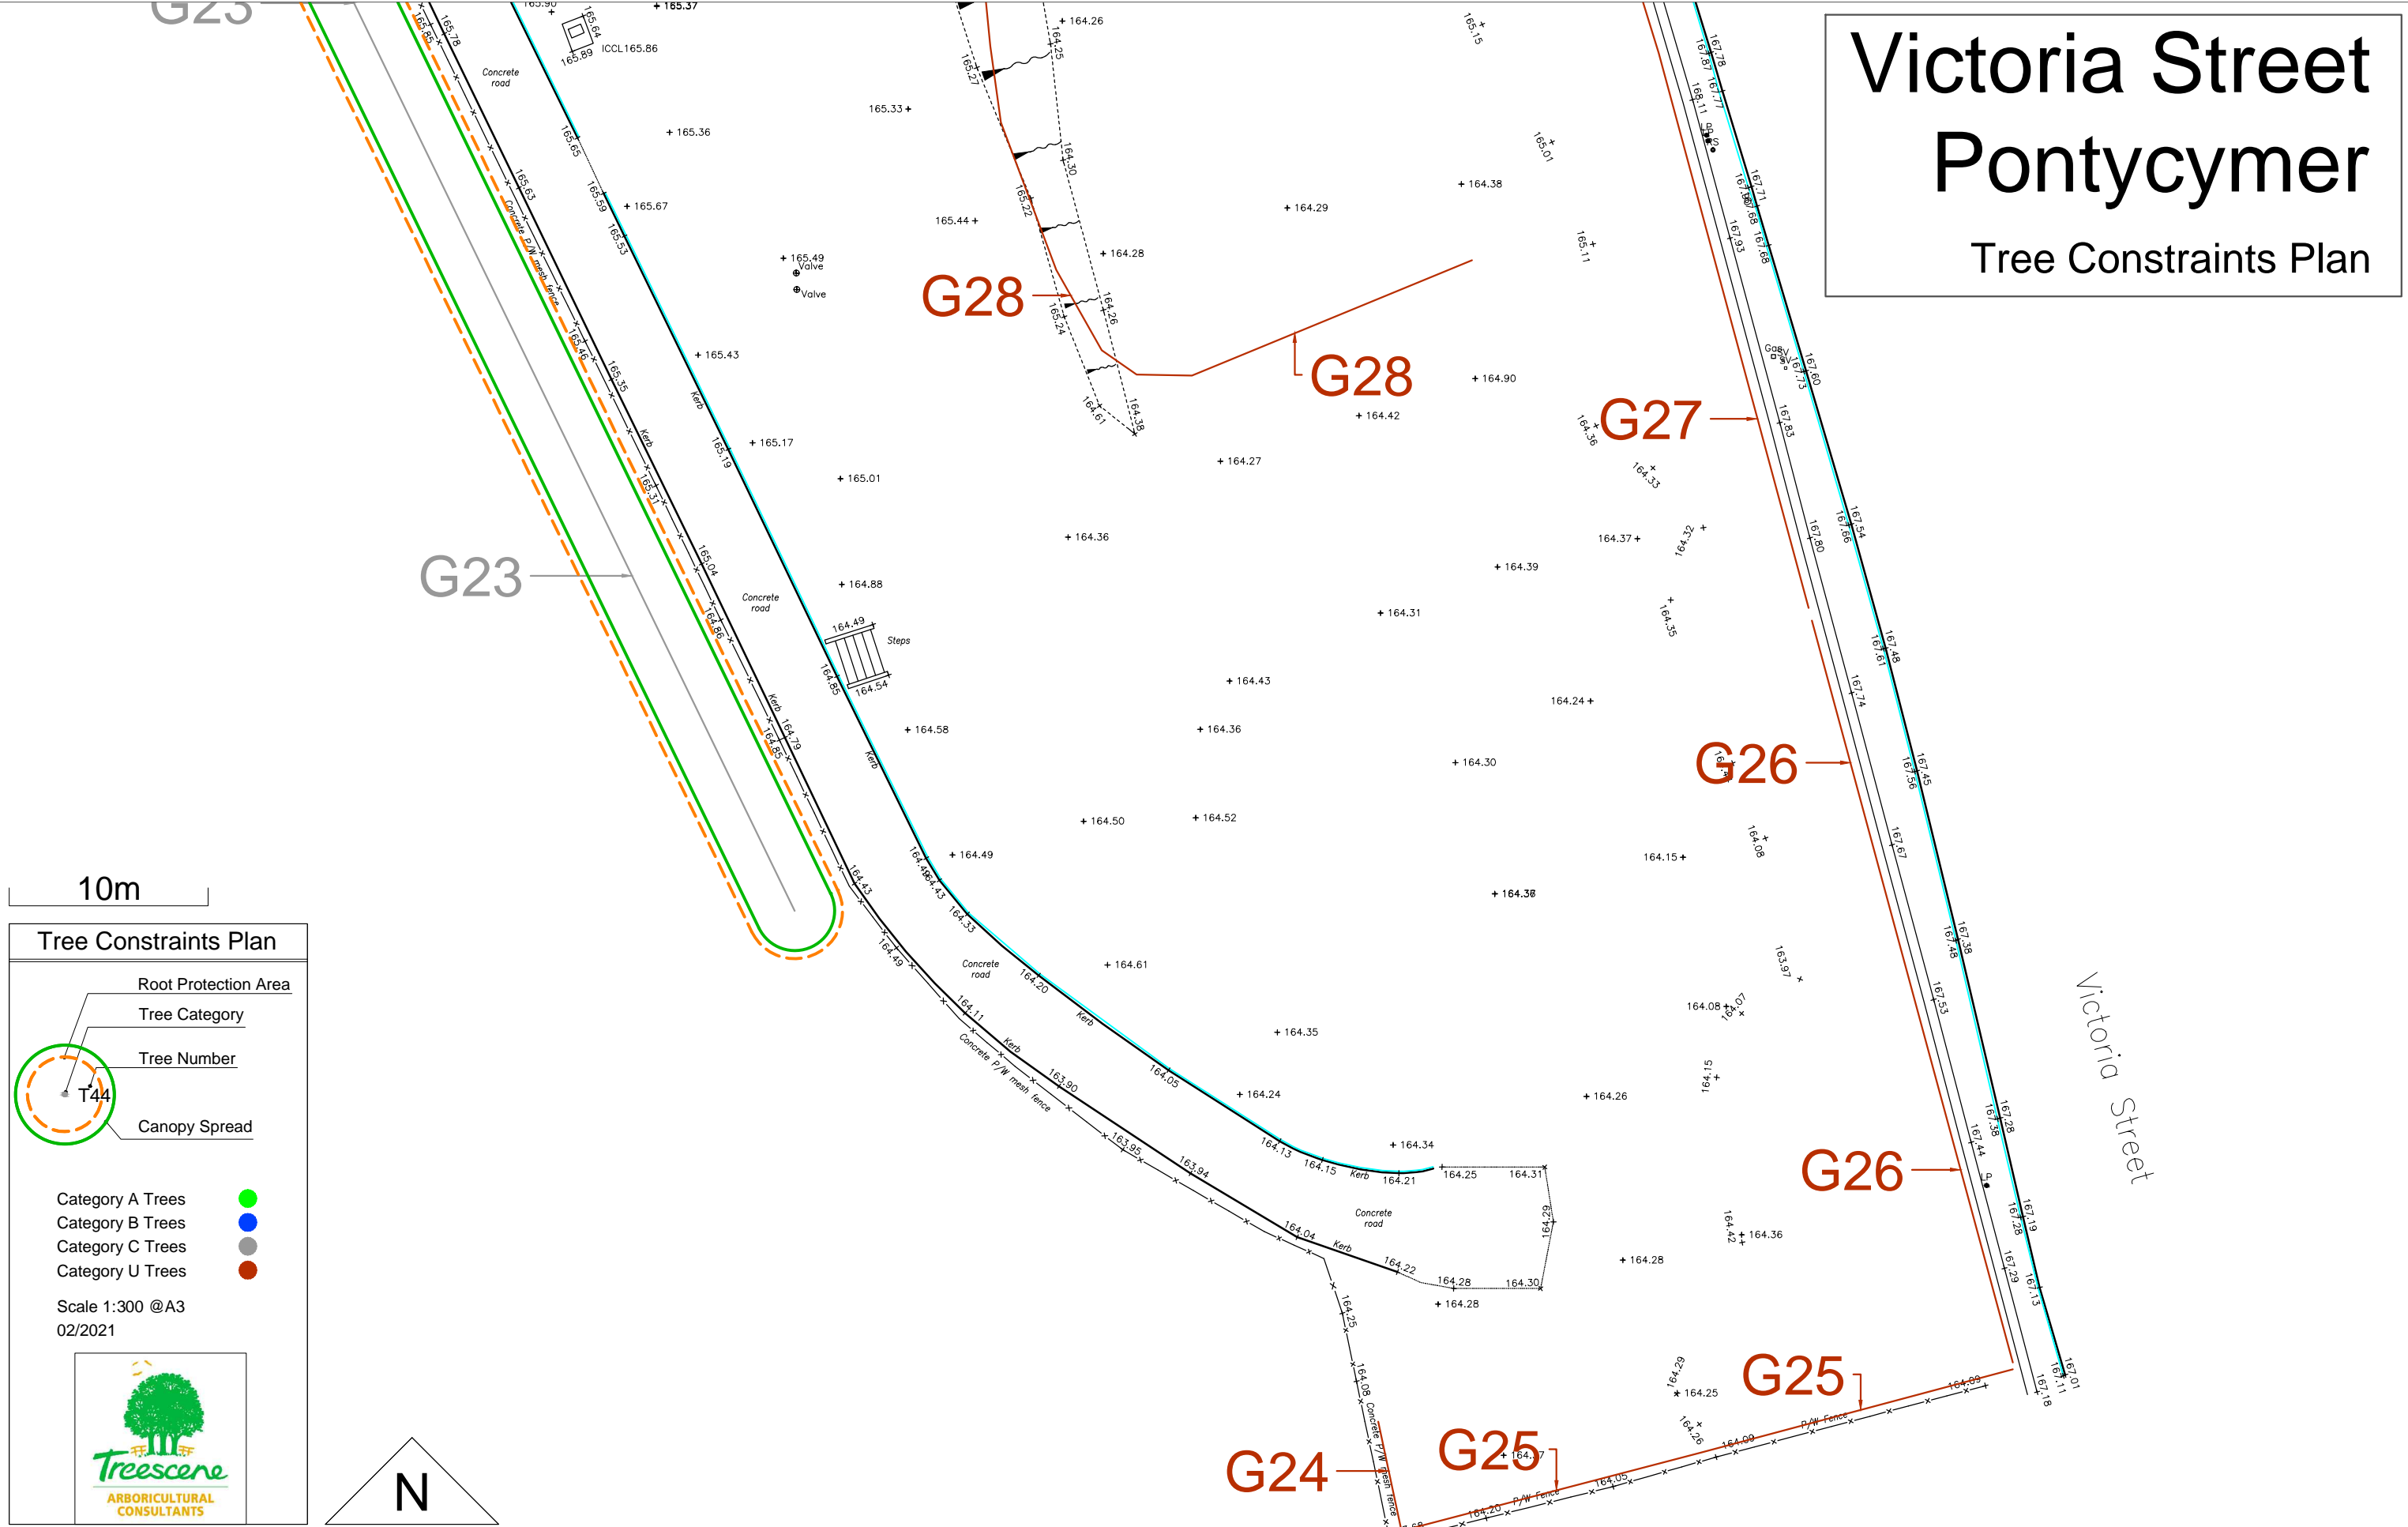

10m

### Tree Constraints Plan

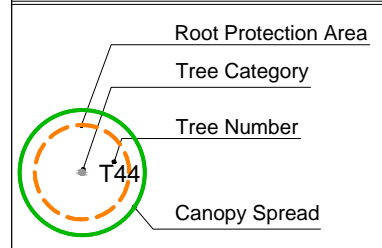

- Category A Trees ●
- Category B Trees ●
- Category C Trees ●
- Category U Trees ●

Scale 1:300 @A3  
02/2021

