


Mill Street, Tonyrefail

Tree Constraints Plan

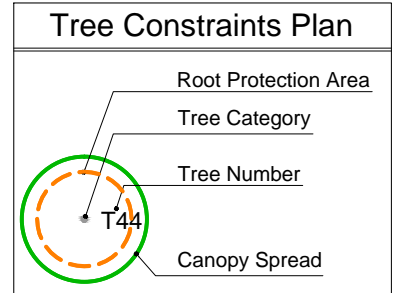


10m




- Category A Trees
- Category B Trees
- Category C Trees
- Category U Trees

Scale 1:1200 @A3
04/2020

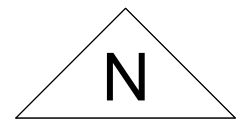

Mill Street, Tonyrefail

Tree Constraints Plan

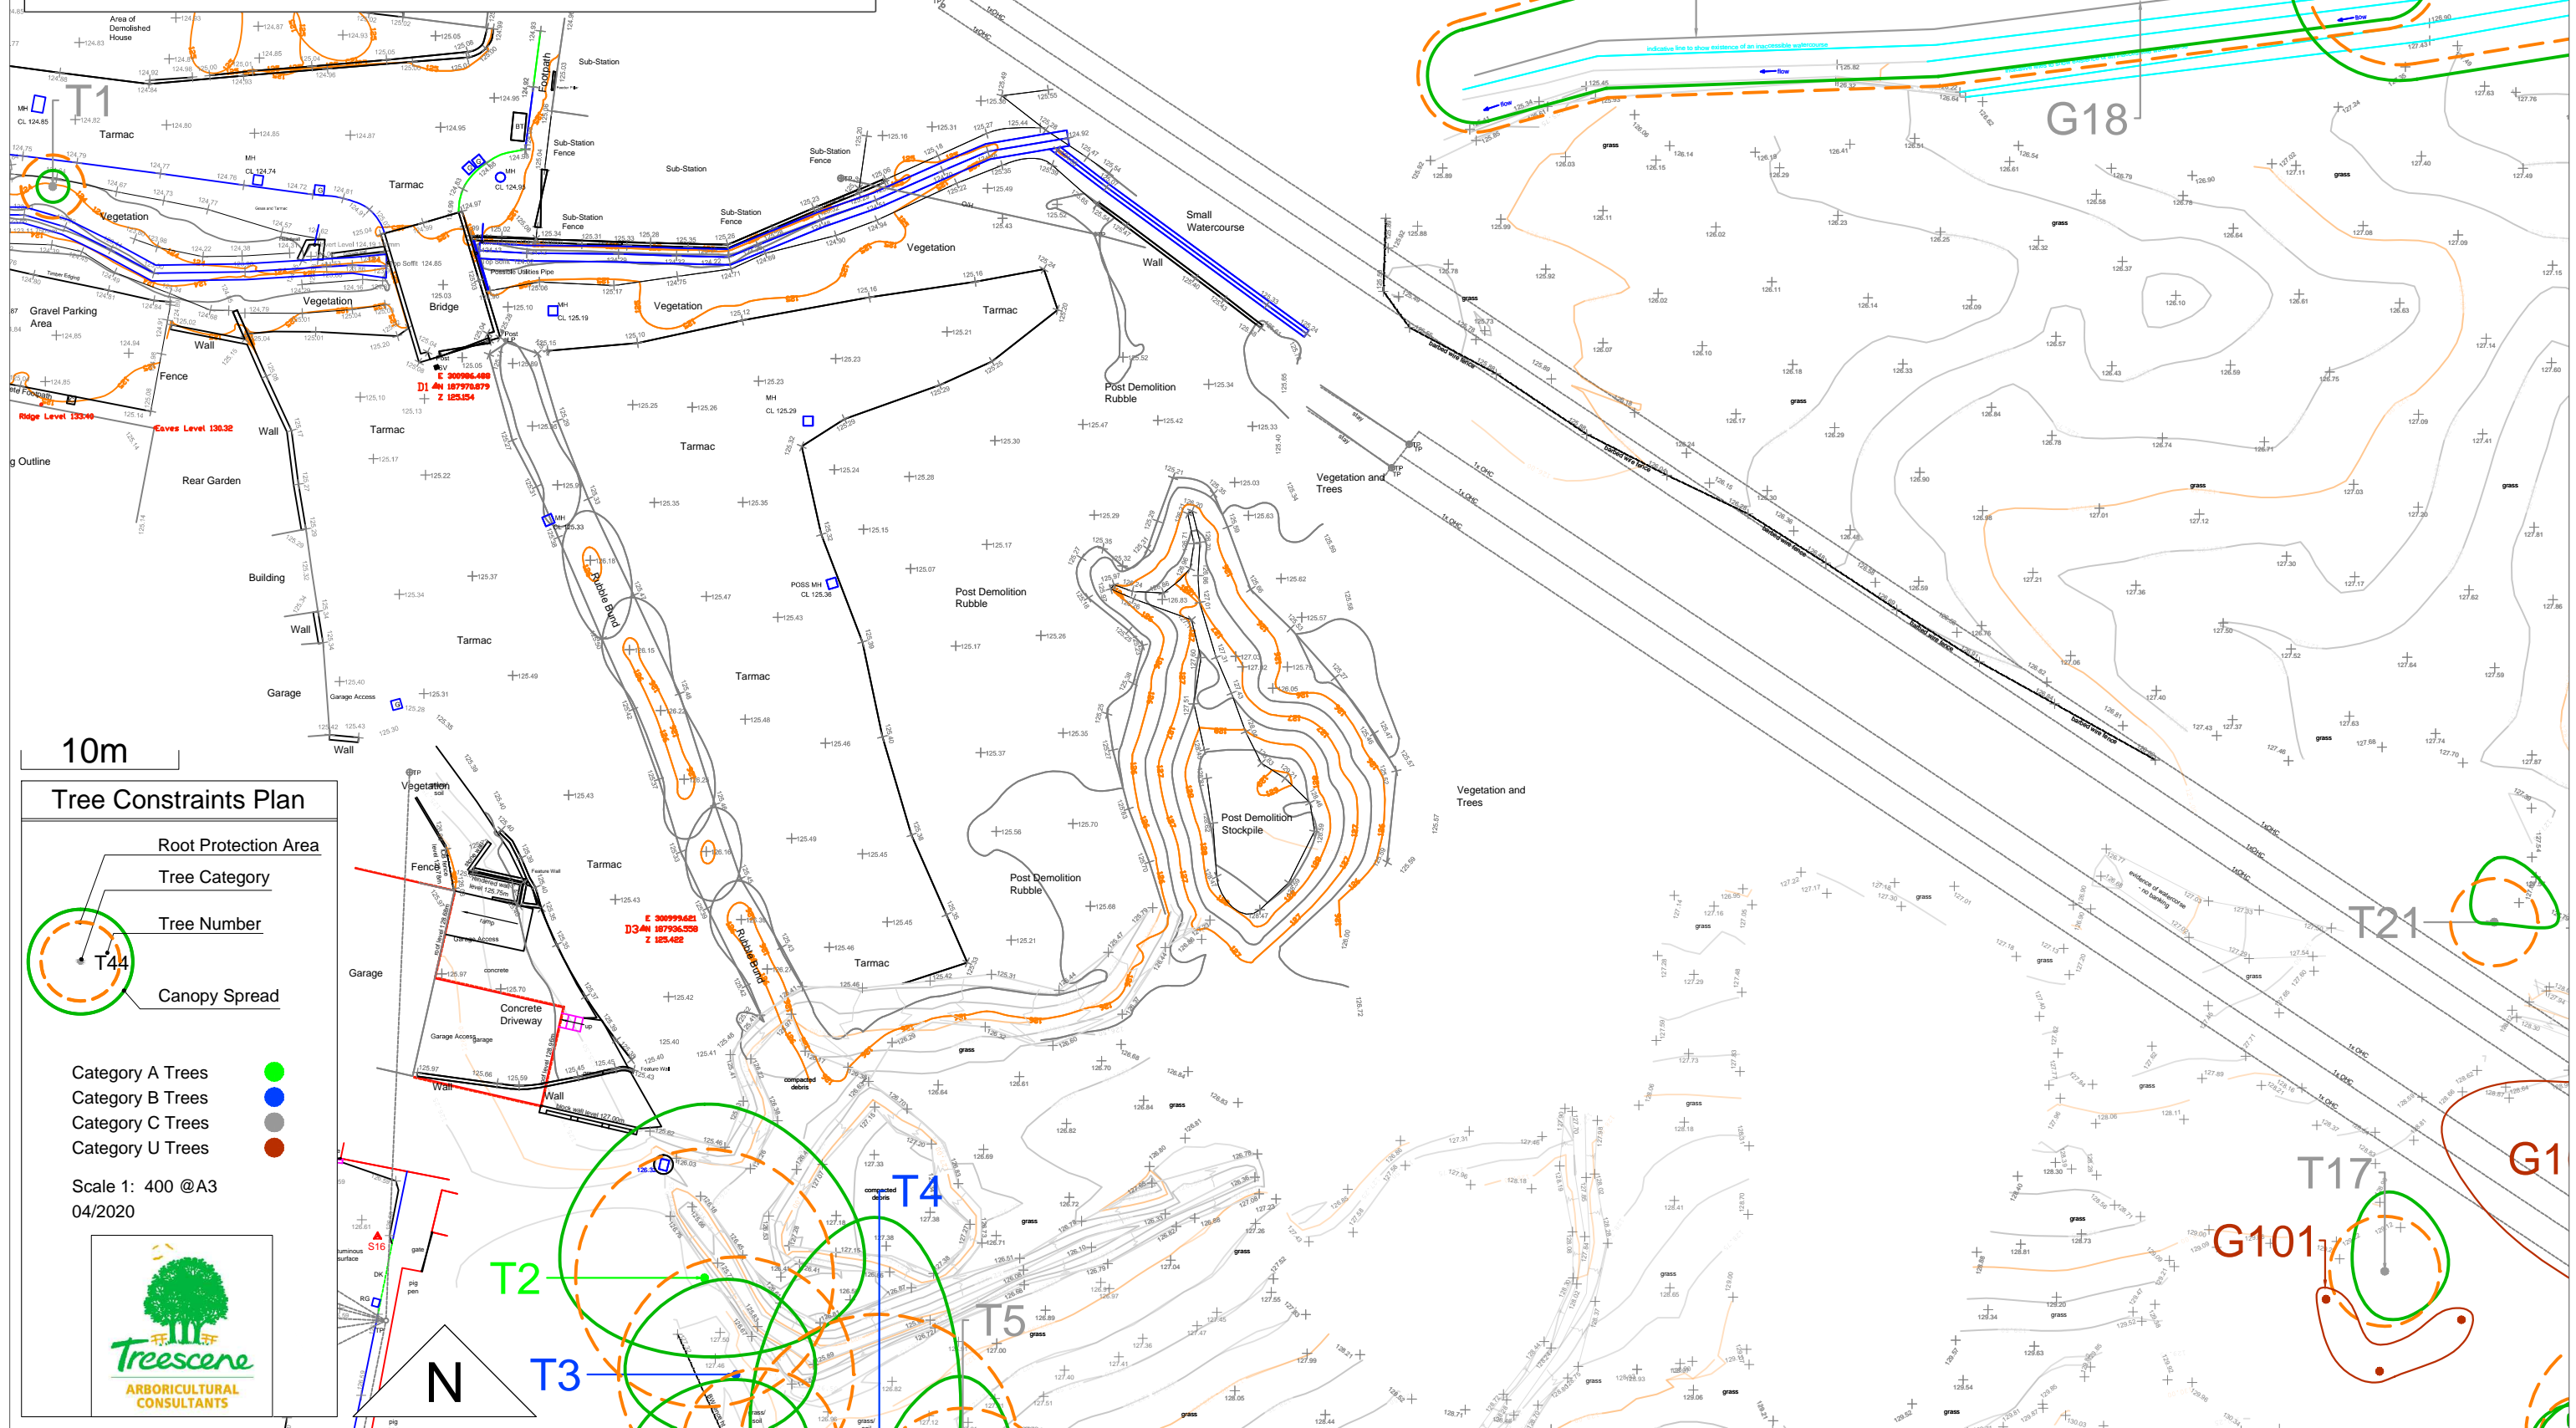

10m

Tree Constraints Plan

- Root Protection Area
- Tree Category
- Tree Number
- Canopy Spread


Category A Trees ●
 Category B Trees ●
 Category C Trees ●
 Category U Trees ●

Scale 1: 400 @A3
04/2020

N

Mill Street, Tonyrefail

Tree Constraints Plan

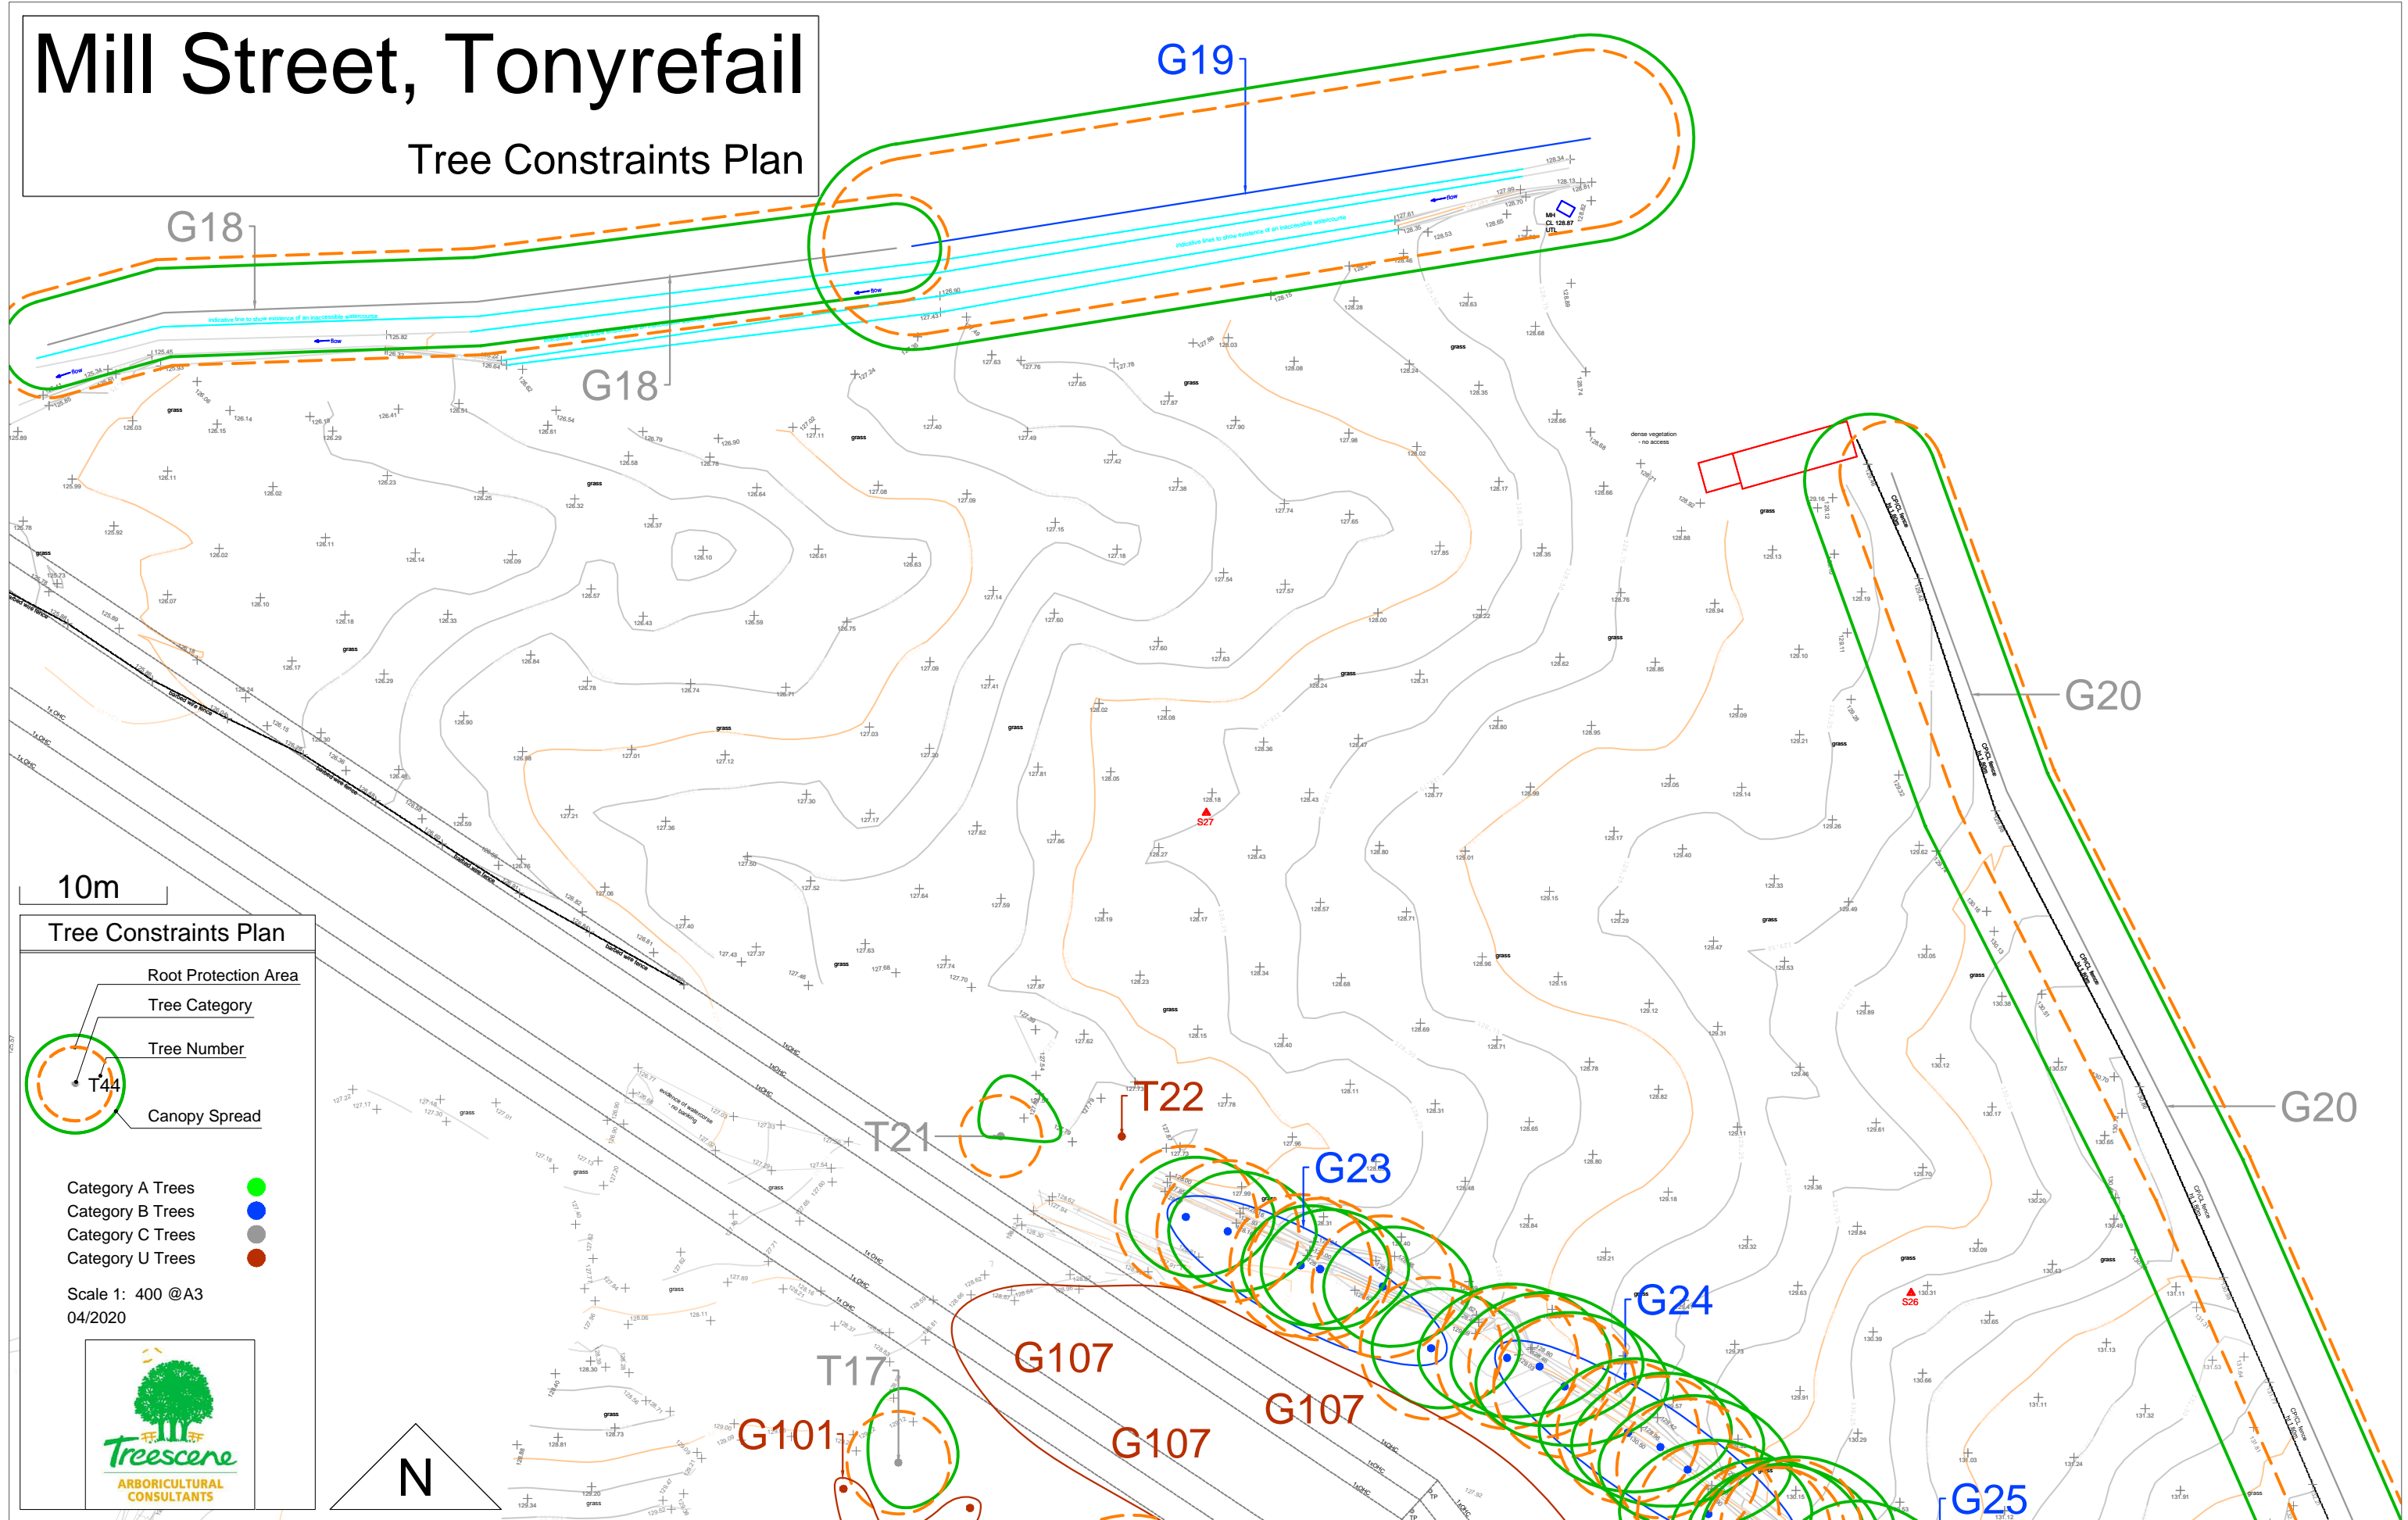

10m


Tree Constraints Plan


- Root Protection Area
- Tree Category
- Tree Number
- Canopy Spread

T44

- Category A Trees ●
- Category B Trees ●
- Category C Trees ●
- Category U Trees ●

Scale 1: 400 @A3
04/2020

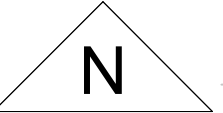

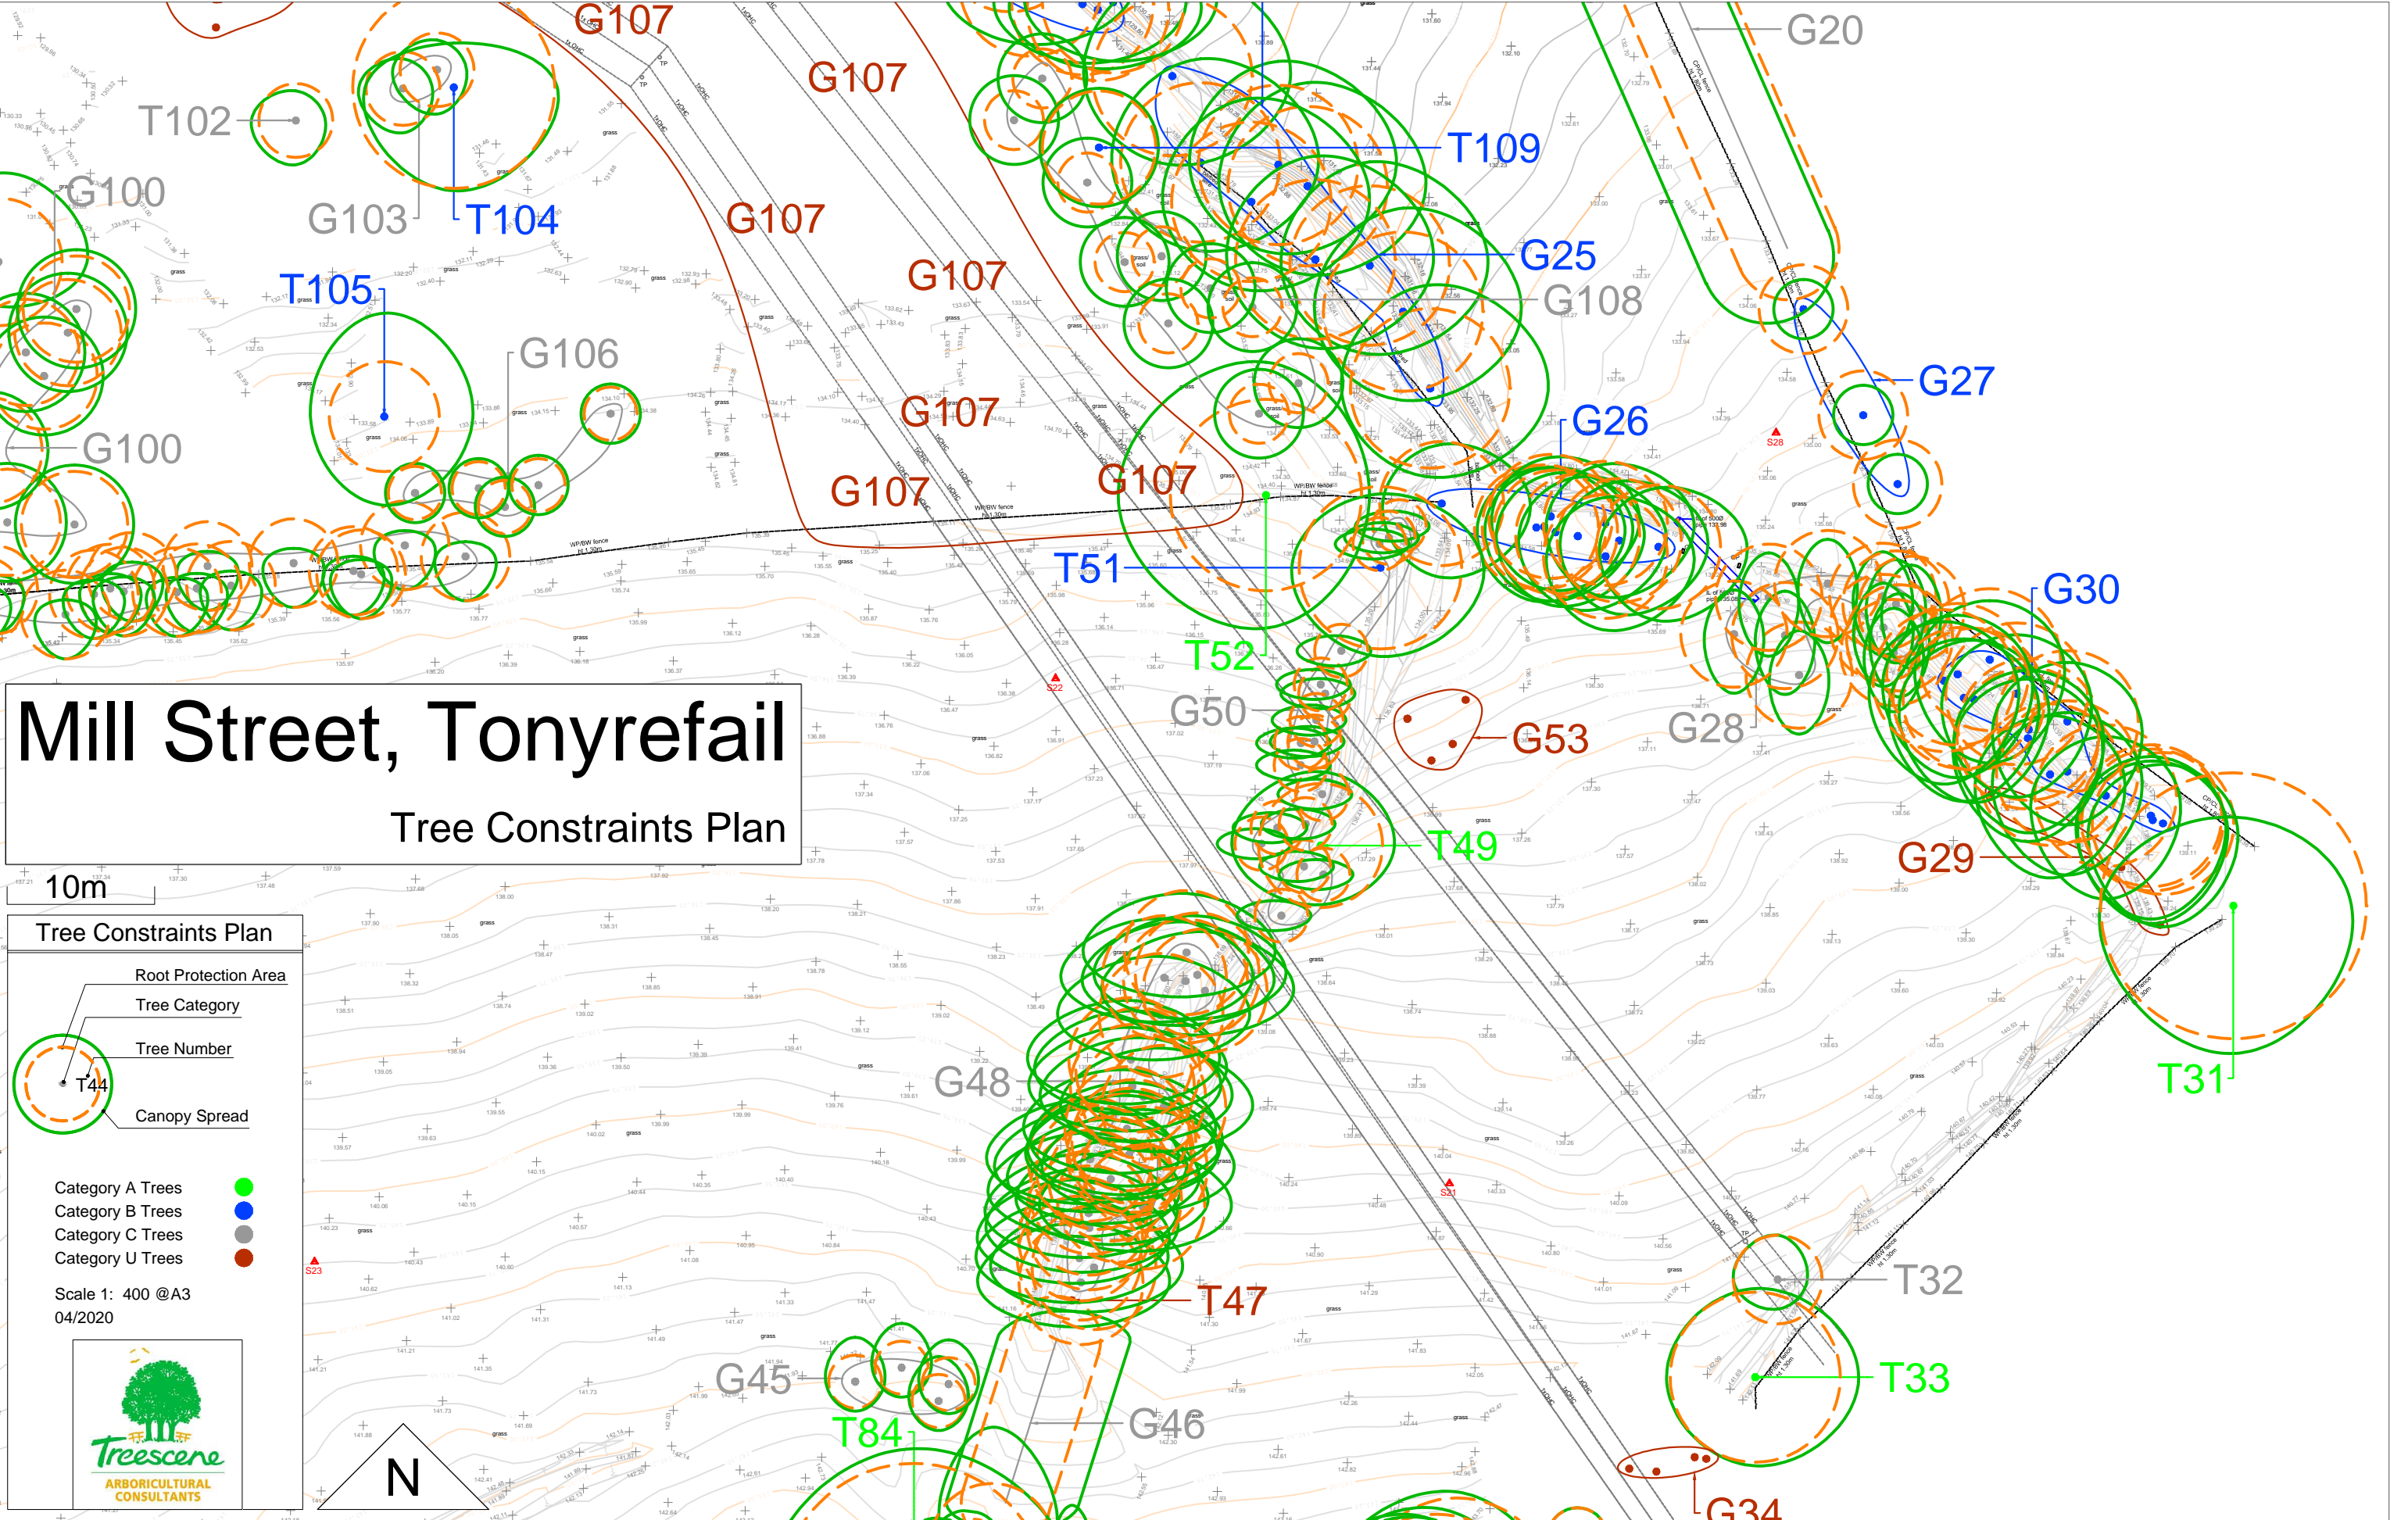

Mill Street, Tonyrefail

Tree Constraints Plan

10m


Tree Constraints Plan

- Root Protection Area
- Tree Category
- Tree Number
- Canopy Spread

Category A Trees ●
 Category B Trees ●
 Category C Trees ●
 Category U Trees ●

Scale 1: 400 @A3
04/2020

N

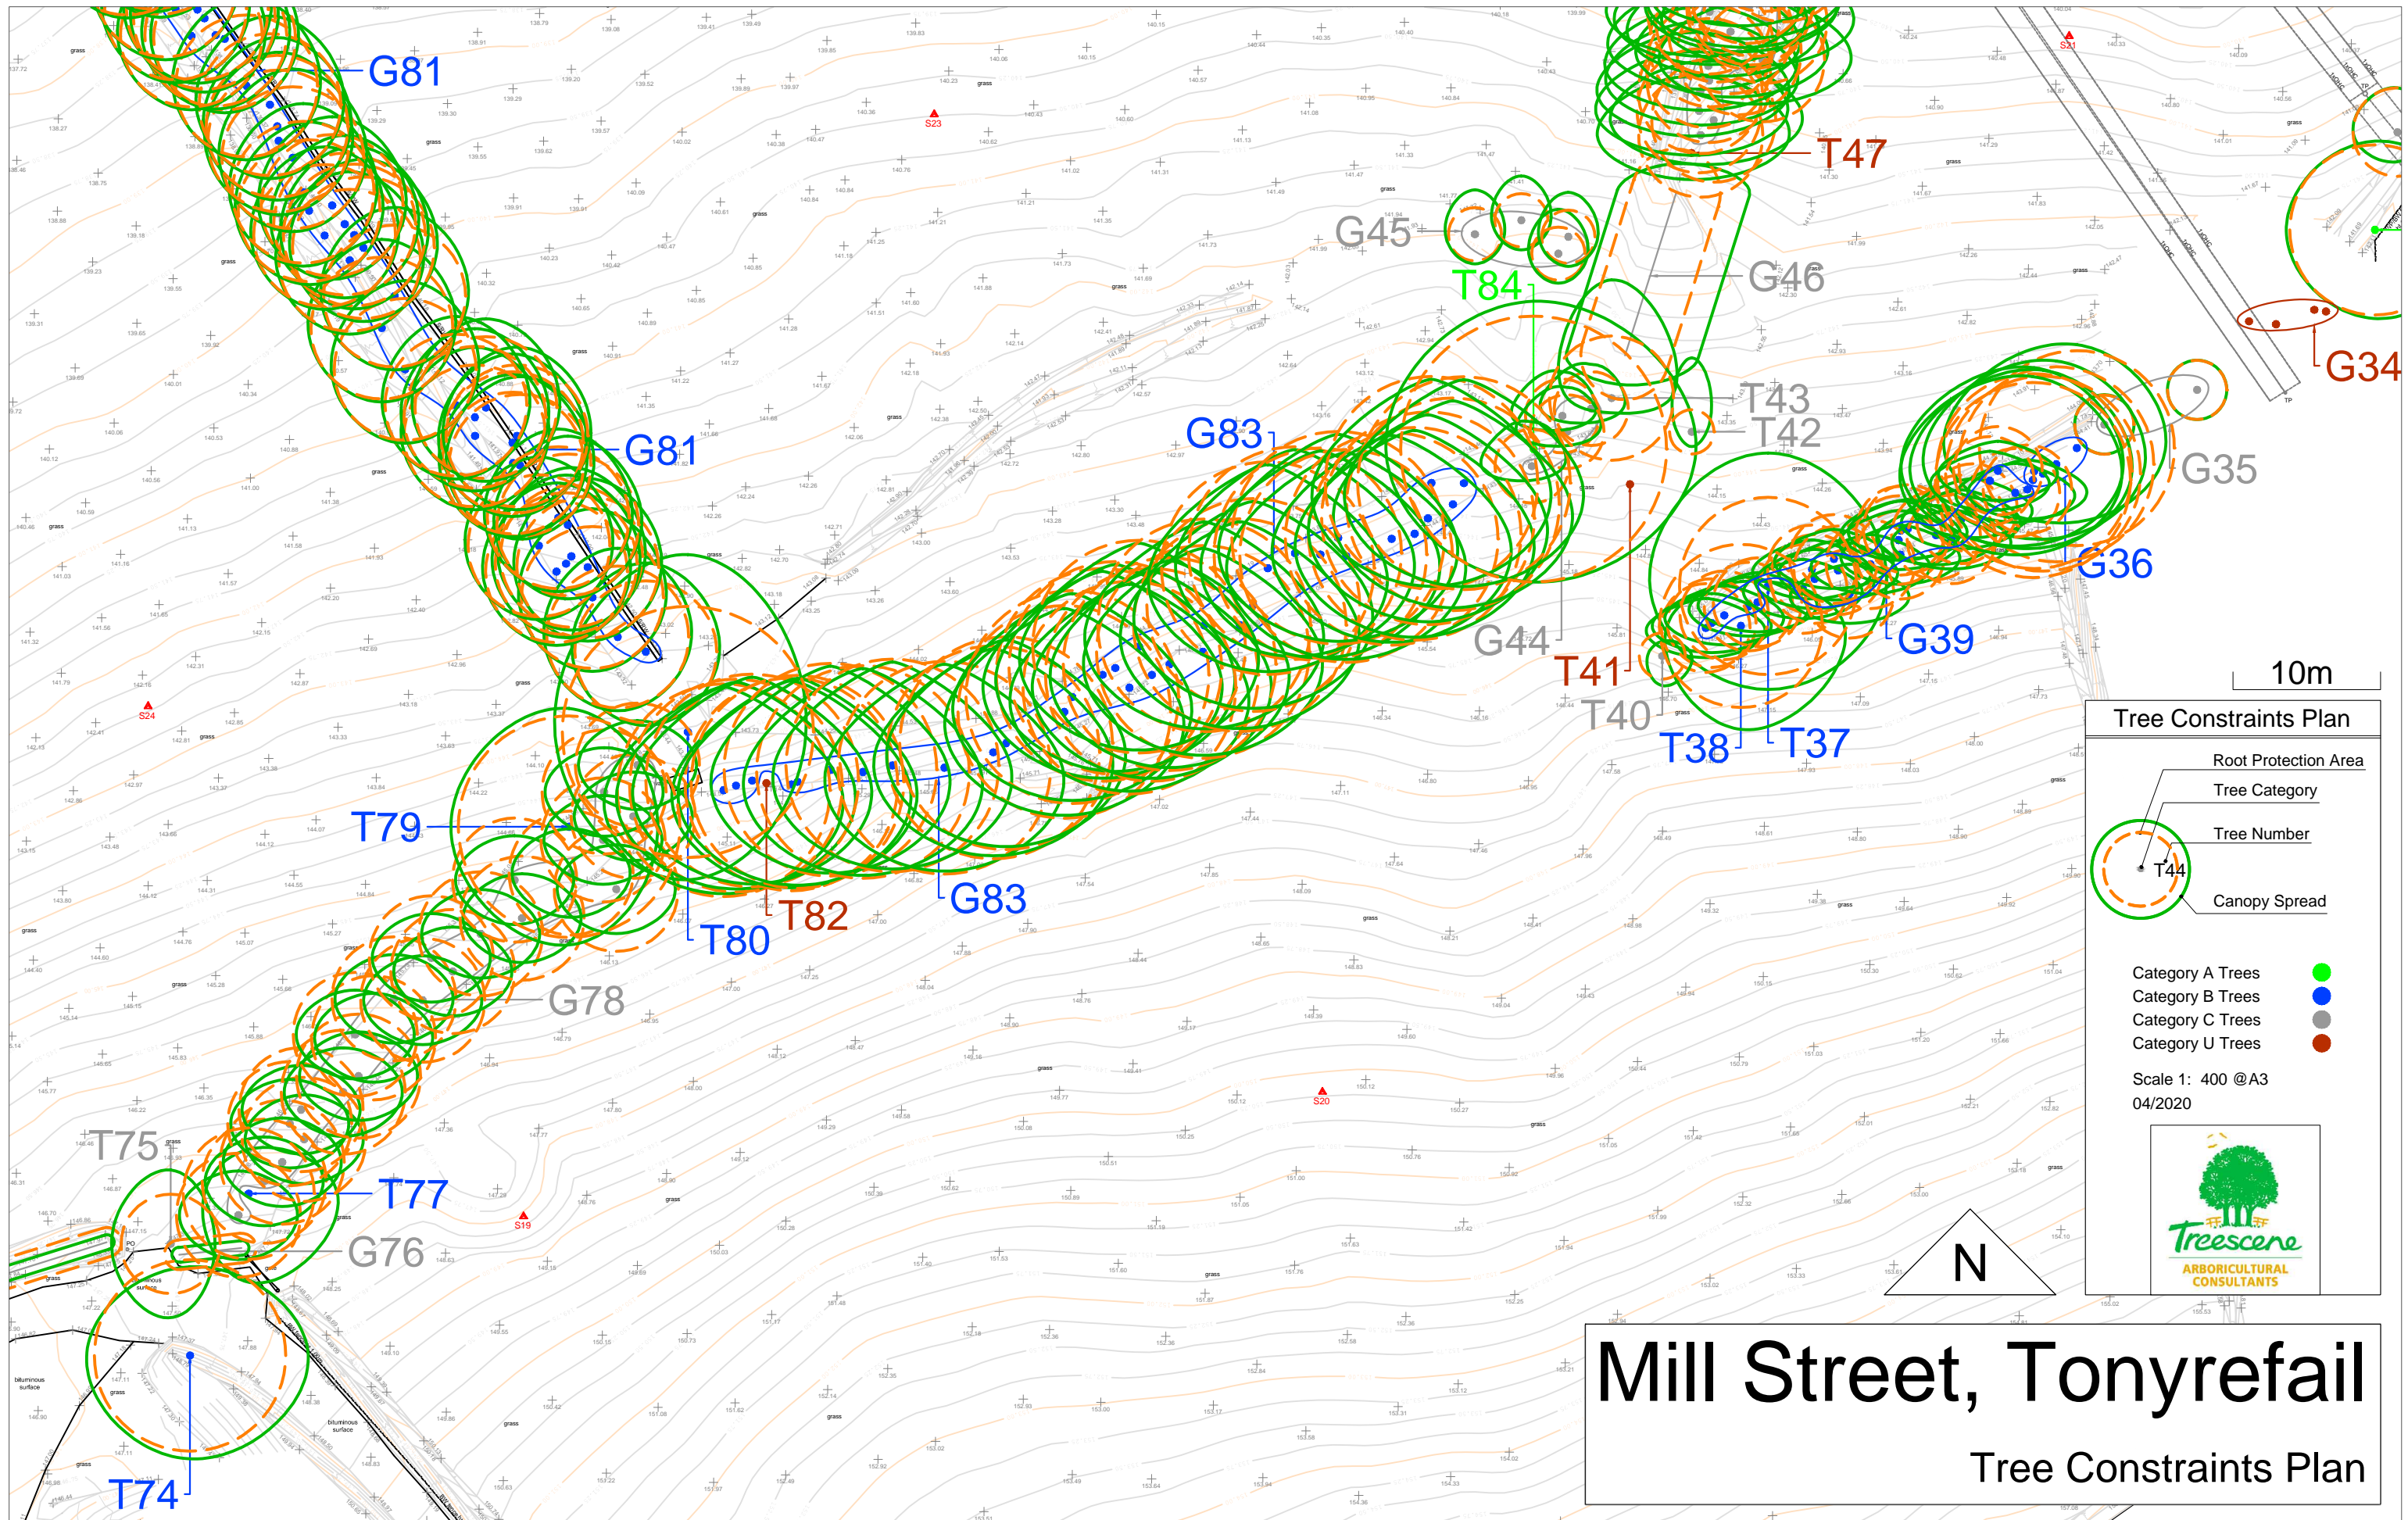

Mill Street, Tonyrefail


Tree Constraints Plan

Tree Constraints Plan

- Root Protection Area
- Tree Category
- Tree Number
- Canopy Spread

Category A Trees ●
 Category B Trees ●
 Category C Trees ●
 Category U Trees ●


Scale 1: 400 @A3
04/2020

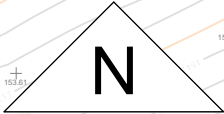

10m

Mill Street, Tonyrefail

Tree Constraints Plan

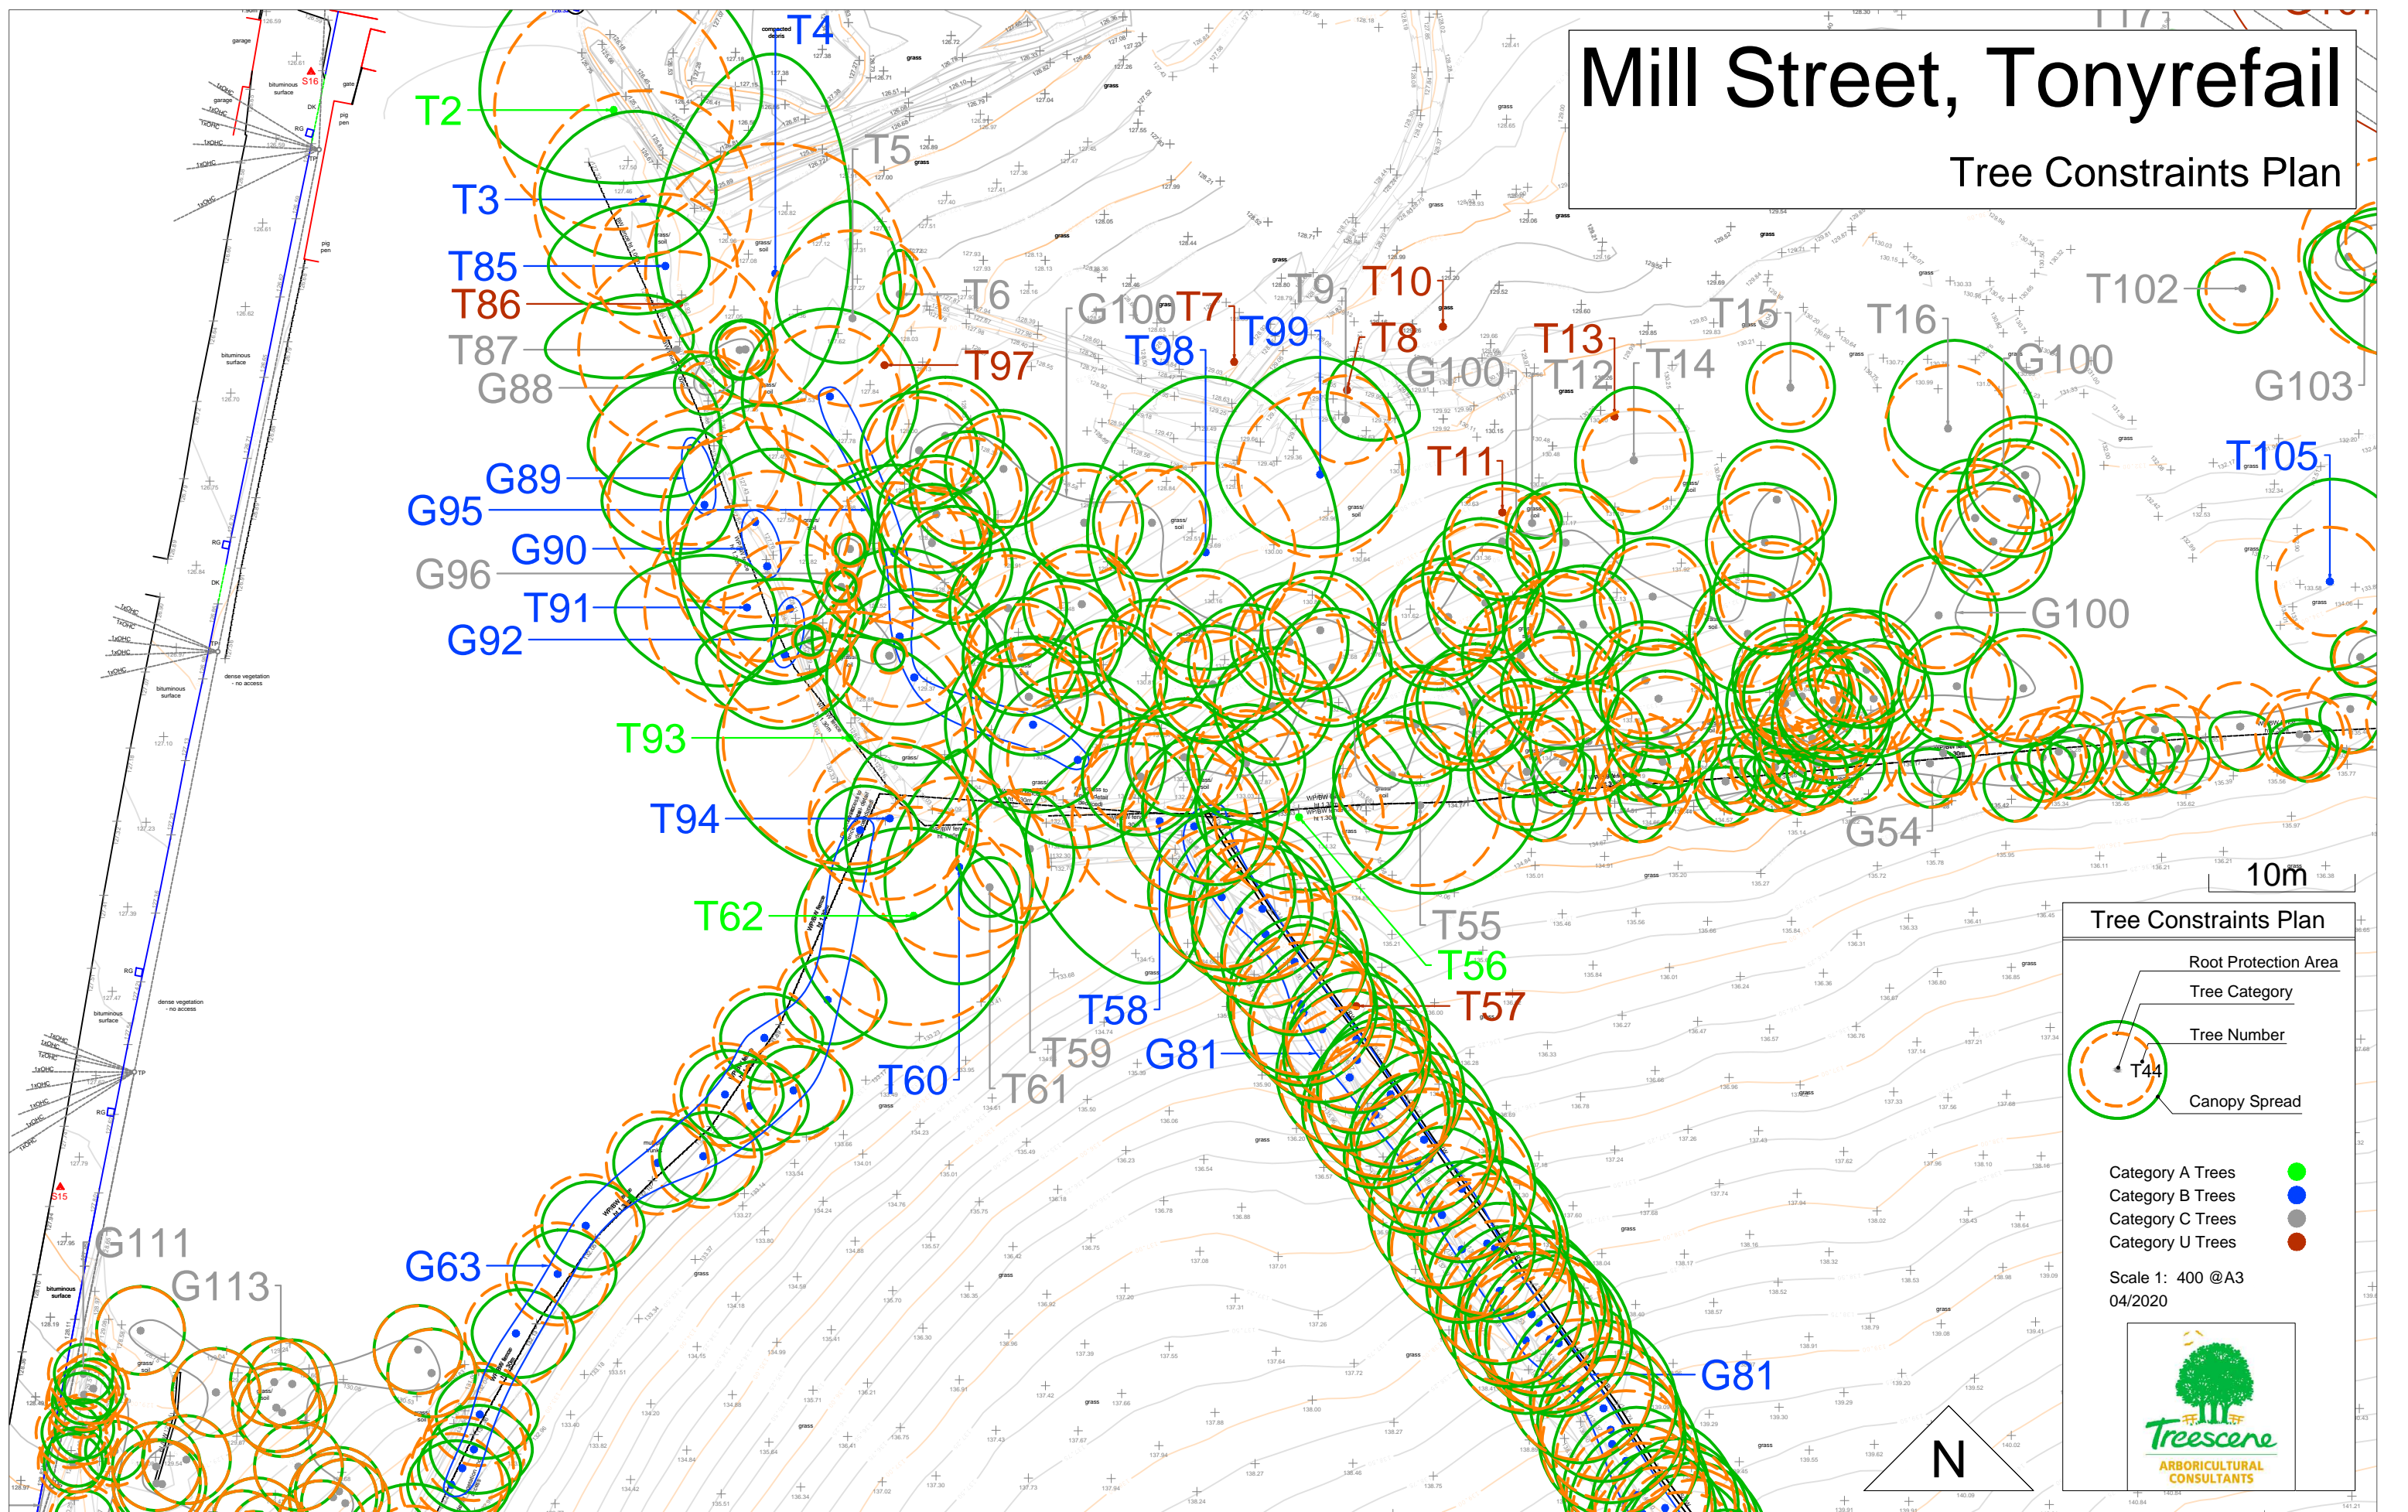

Tree Constraints Plan

- Root Protection Area
- Tree Category
- Tree Number
- Canopy Spread

Category A Trees ●
 Category B Trees ●
 Category C Trees ●
 Category U Trees ●

Scale 1: 400 @A3
 04/2020

Mill Street, Tonyrefail

Tree Constraints Plan

10m

Tree Constraints Plan

- Root Protection Area
- Tree Category
- Tree Number
- Canopy Spread

Category A Trees ●
Category B Trees ●
Category C Trees ●
Category U Trees ●

Scale 1: 400 @A3
04/2020

