


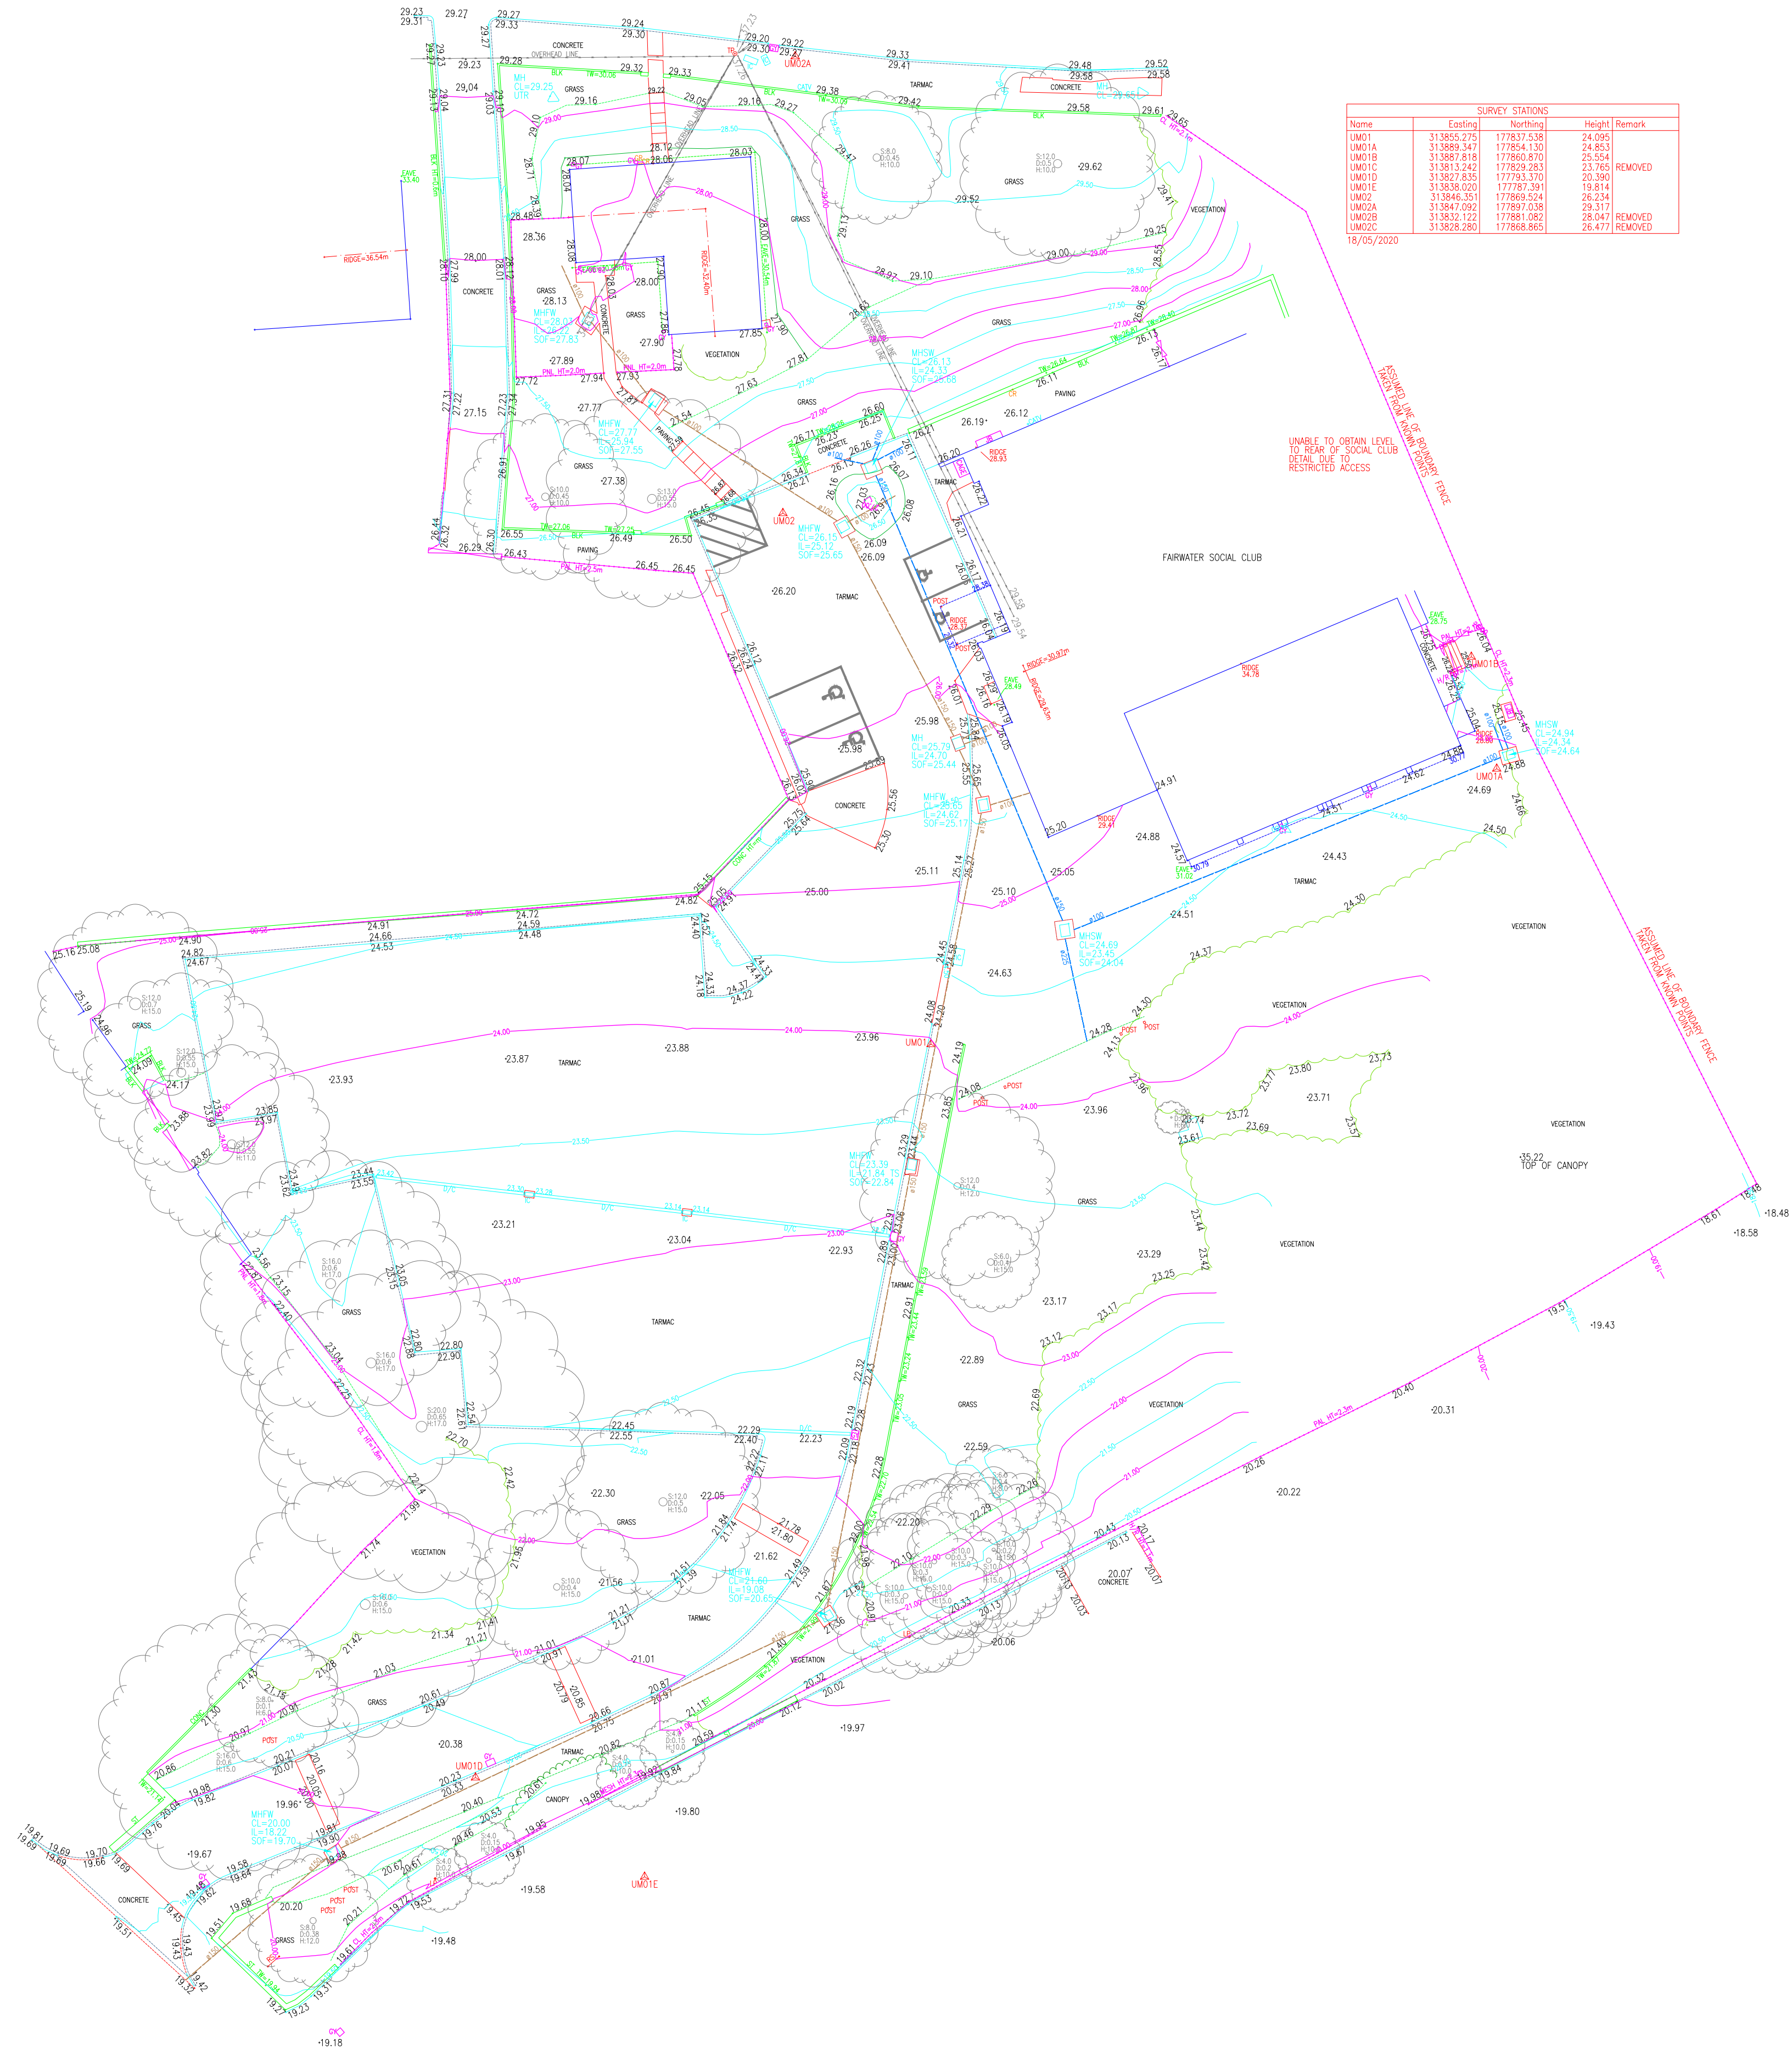

KEY	
	BANK BOTTOM
	BANK TOP
	BUILDING
	BUILDING CANOPY
	CONCRETE
	DECKING
	EAVE
	EDGING
	FENCE
	KERB
	KERB DROP
	KERB TOP
	OVERHEAD LINE
	PAVING
	RIDGE
	SOFFIT
	STONE
	VERGE
	WATERS EDGE
	VEGETATION/CANOPY/ OVERGROWTH
	HEDGE
	AREA UNABLE TO SURVEY

	SIGN/NAME PLATE
	GATE
	TREE WITH SPREAD, DIAMETER & HT
	SHRUB OR PLANTER
	BORE HOLE
	UTILIMAP SURVEY STATION & ID


ABBREVIATIONS	
AC	Air Conditioning Unit
D/C	Drainage Channel
BOL	Bollard
ER	Earth Rod
FH	Fire Hydrant
GV	Gas Valve
IC	Inspection Cover
JB	Junction Box
MH	Manhole
MW	Monitoring Well
RE	Rodding Eye
RWP	Rain Water Pipe
ST	Stop Tap
TP	Telegraph Pole
UTR	Unable To Raise
WL	Water Level
WO	Wash Out
WV	Water valve
CR	Cable Riser
BB	Belisha Beacon
EP	Electricity Pole
FFL	Finish Floor Level
GR	Gas Riser
GY	Gully
IL	Invert Level
LP	Lamp Post
MP	Marker Post
PB	Post Box
RS	Road Sign
SP	Soil Pipe
TW	Top of Wall
TL	Traffic Light
VP	Vent Pipe
WM	Water Meter
WR	Water Riser

FENCE ABBREVIATIONS	
ARMCO	Armco Barrier
CL	Chainlink
PAL	Palisade
PKT	Picket
P/W	Post & Wire
C/B	Closed Board
H/R	Hand Rail
PNL	Panel
P/R	Post & Rail
W/I	Wrought Iron

WALL ABBREVIATIONS	
CONC	Concrete
BRK	Brick
BLK	Block
ST	Stone

NOTES
PLEASE CONTACT UTILIMAP LTD, TO CONFIRM THAT THE LATEST REVISION IS BEING USED.

LEVELS	
LOCAL DATUM:	☐
GPS OS DATUM:	☐
PREVIOUS SURVEY:	☐
GRID	
LOCAL & ARBITRARY:	☐
GPS OS GRID:	☐
PREVIOUS SURVEY:	☐

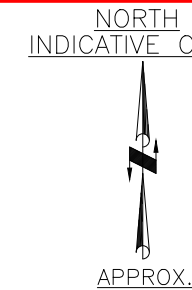

Richmond House
Avonmouth Way
Bristol
BS11 8DE
Tel:0844 335 1123
Email:info@utilimap.co.uk
Web:www.utilimap.co.uk

- Utility Mapping Surveys
- Topographical Surveys
- Cross Section Surveys
- CCTV Drainage Surveys



Title
FAIRWATER SOCIAL CLUB, CARDIFF
TOPOGRAPHICAL SURVEY

REVISION HISTORY			
REV	ISSUE DATE	EXPIRY DATE	DRAWING CHANGE
R1	18.05.2020	18.05.2021	TOPOGRAPHICAL SURVEY
---	---	---	---
---	---	---	---
---	---	---	---
---	---	---	---

Original Scale:	Dimension In:	Drawn:	Checked:
1:250 @ A1	Levels Depths	L.G m	SW Date:MAY 2010
Drawing Number:		Rev	
ACAD - FAIRWATER - SOCIAL - CLUB - CARDIFF		R1	