
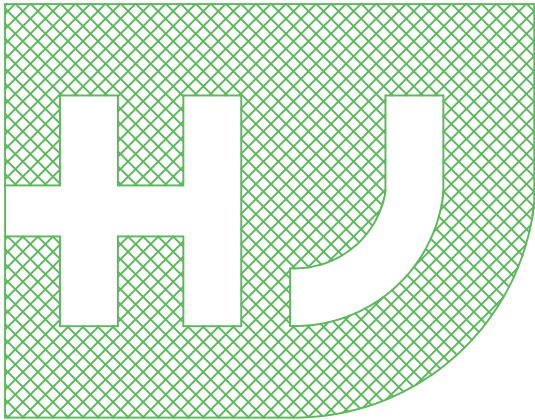
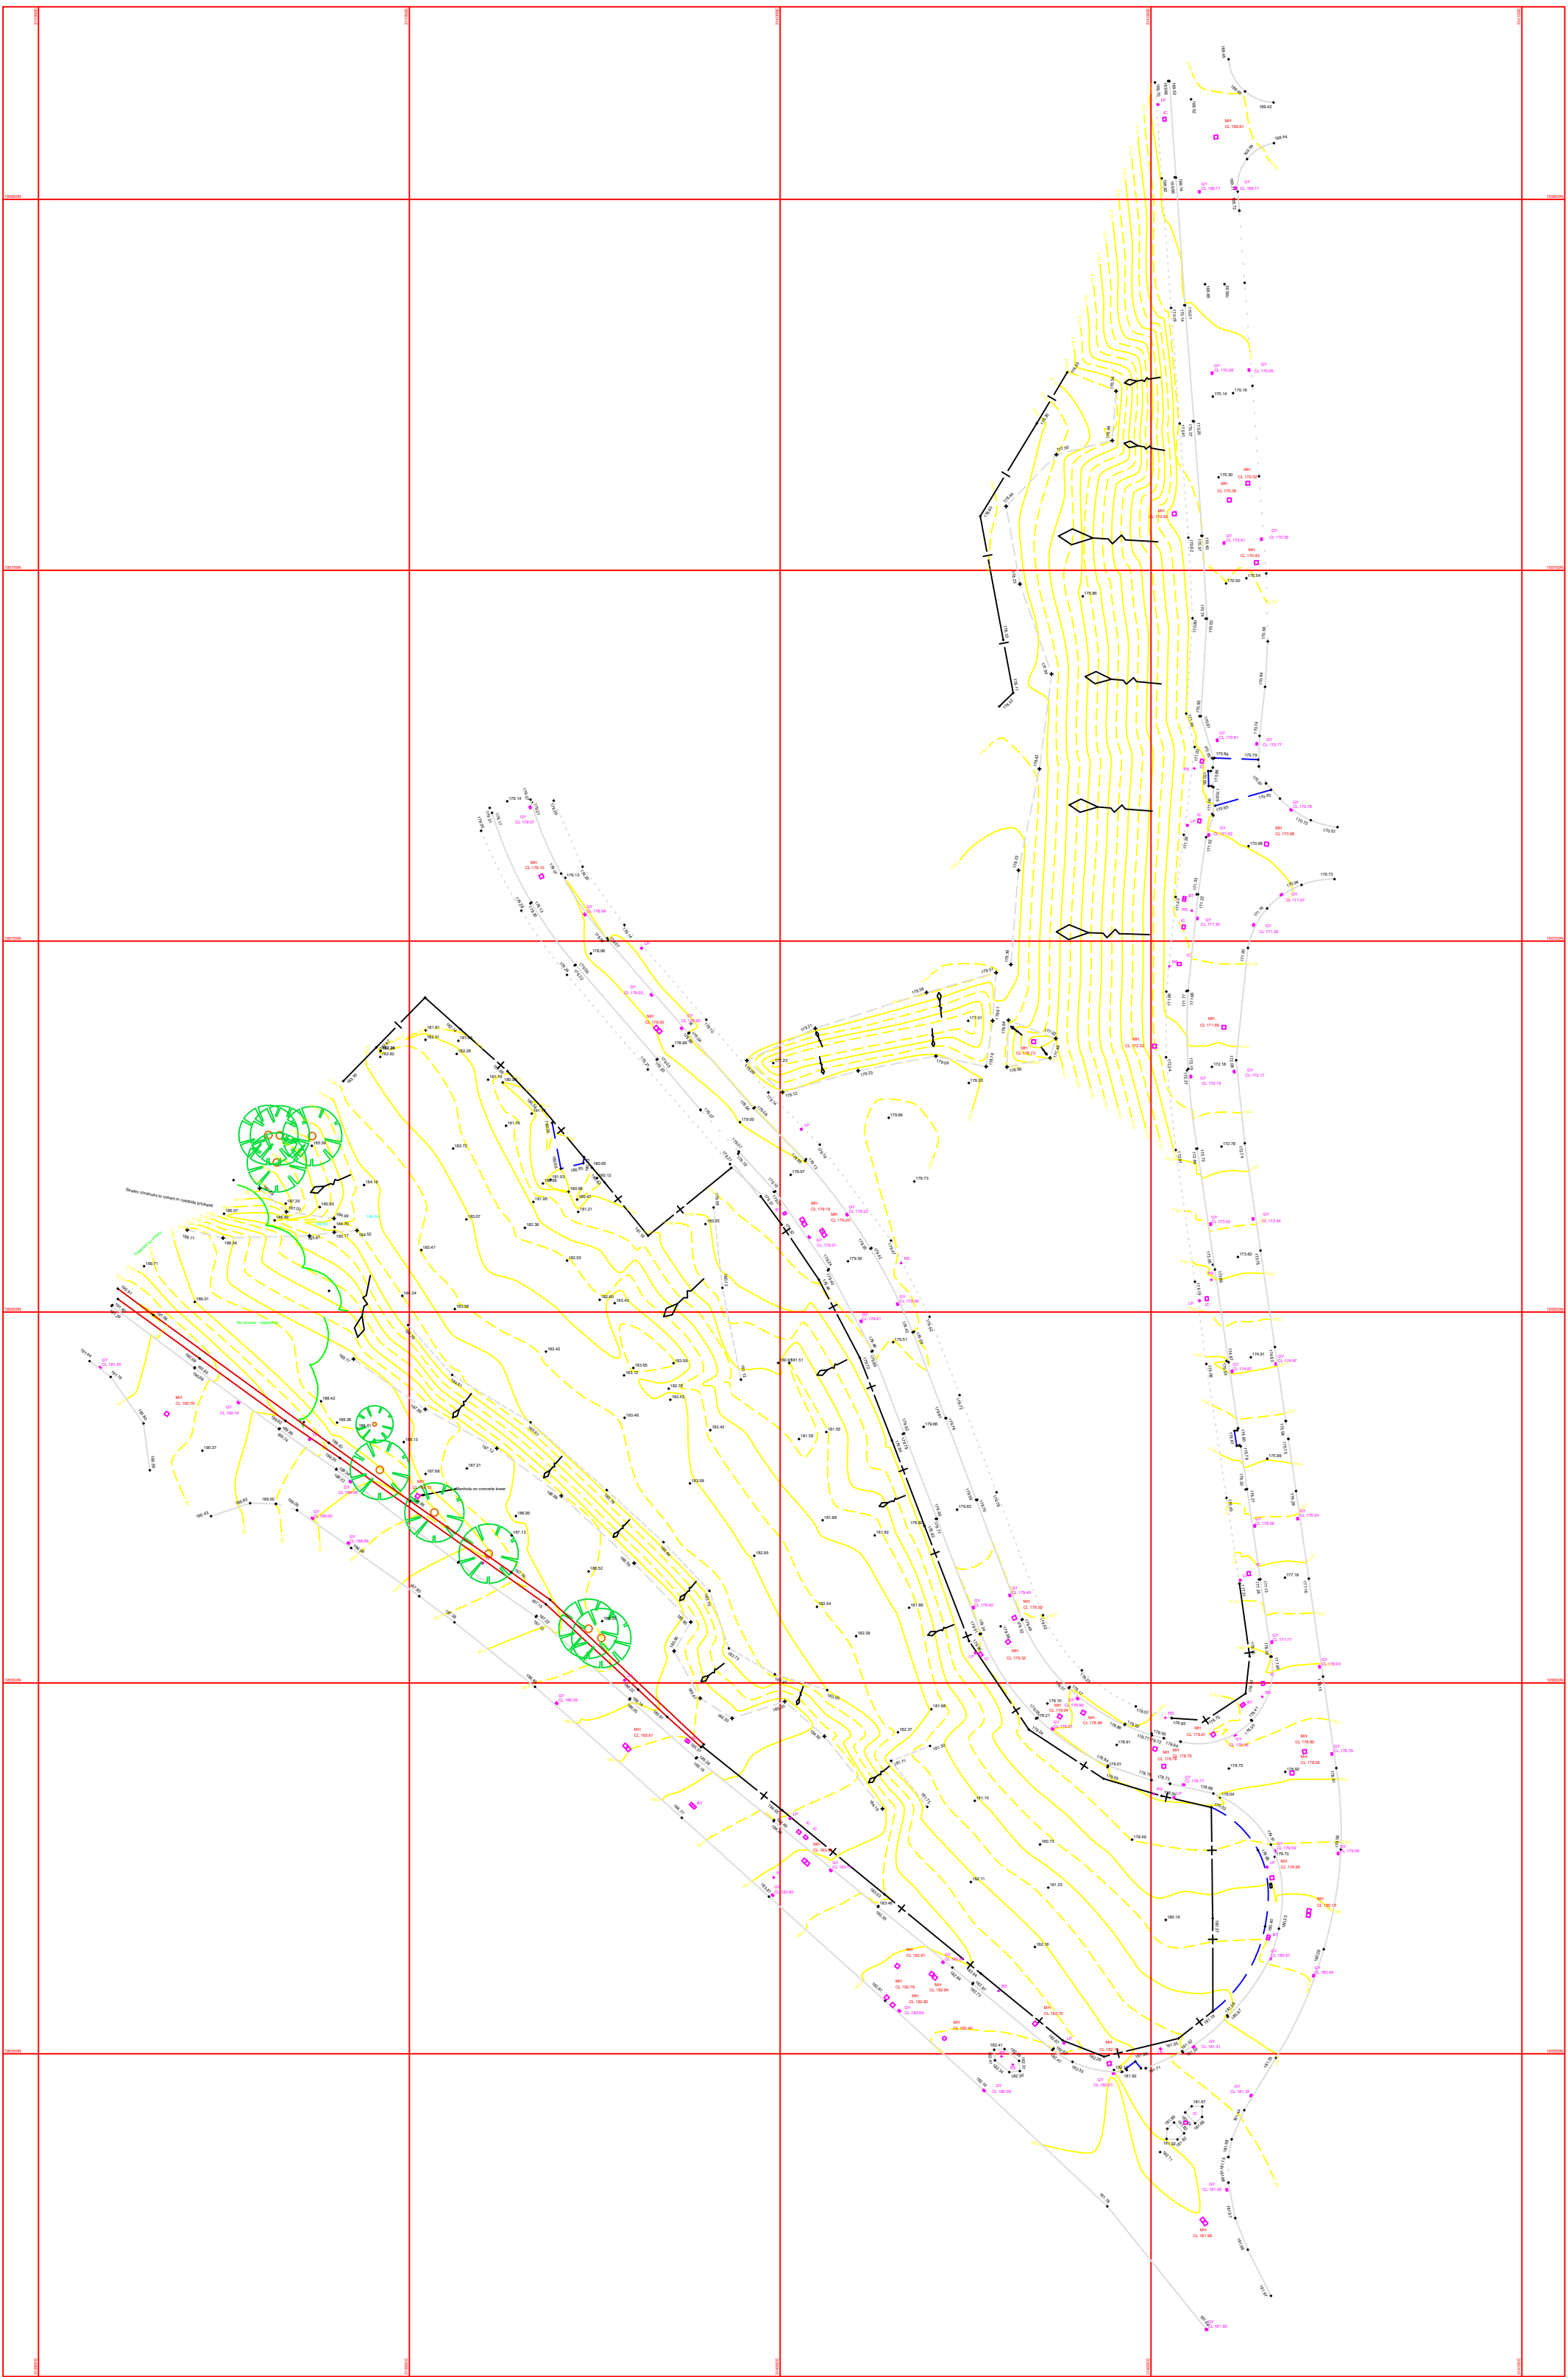


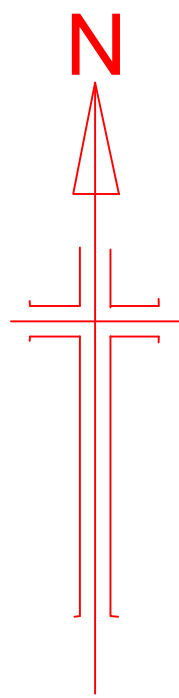

Hywel John Surveys Ltd
39 St Cadoc Road
Heath
Cardiff CF14 4ND
Tel: 02920 613495
Mob: 07738679348
Email: hywel@hyweljohnsurveys.co.uk
Web: www.hyweljohnsurveys.co.uk

Abbreviations

BD: Bollard	RW: Retaining Wall	RS: Road Sign
ER: Earth Rod	PR: Post & Rail	IR: Iron Railings
DP: Drain Pipe	BT: British Telecom	WL: Wall
TR: Traffic Lights	PW: Post & Wire	EL: Eaves Level
FH: Fire Hydrant	IC: Inspection Cover	RL: Ridge Level
GY: Road Gulley	ST: Stop Tap	TH: Threshold
MH: Manhole	GV: Gas Valve	FL: Floor Level
LP: Lamp Post	WM: Water Meter	PB: Post Box
BH: Borehole	CB: Crash Barrier	BN: Bin

Topographical Survey
Levels related to OS using GPS equipment

A More levels added on western boundary

Issue Remarks

22/01/24

Date

Project
Penallta
Ystrad Mynach

Drawn:
HJ

Scale:
A1 1 : 750

Date:
17/03/21

Drawing Number:
1621

Client
Actoris