
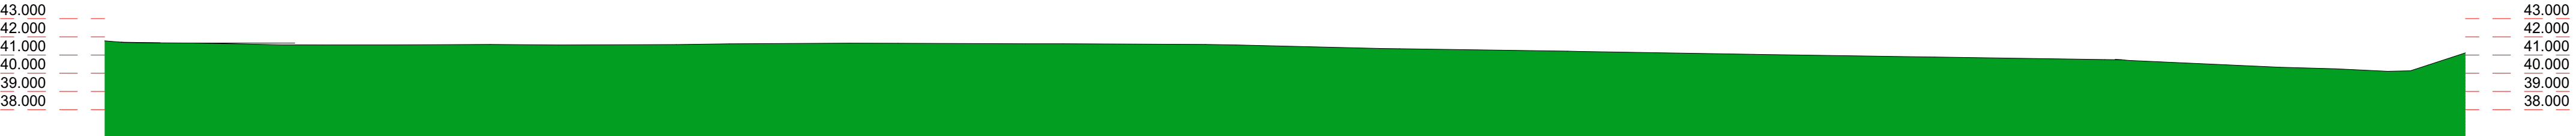
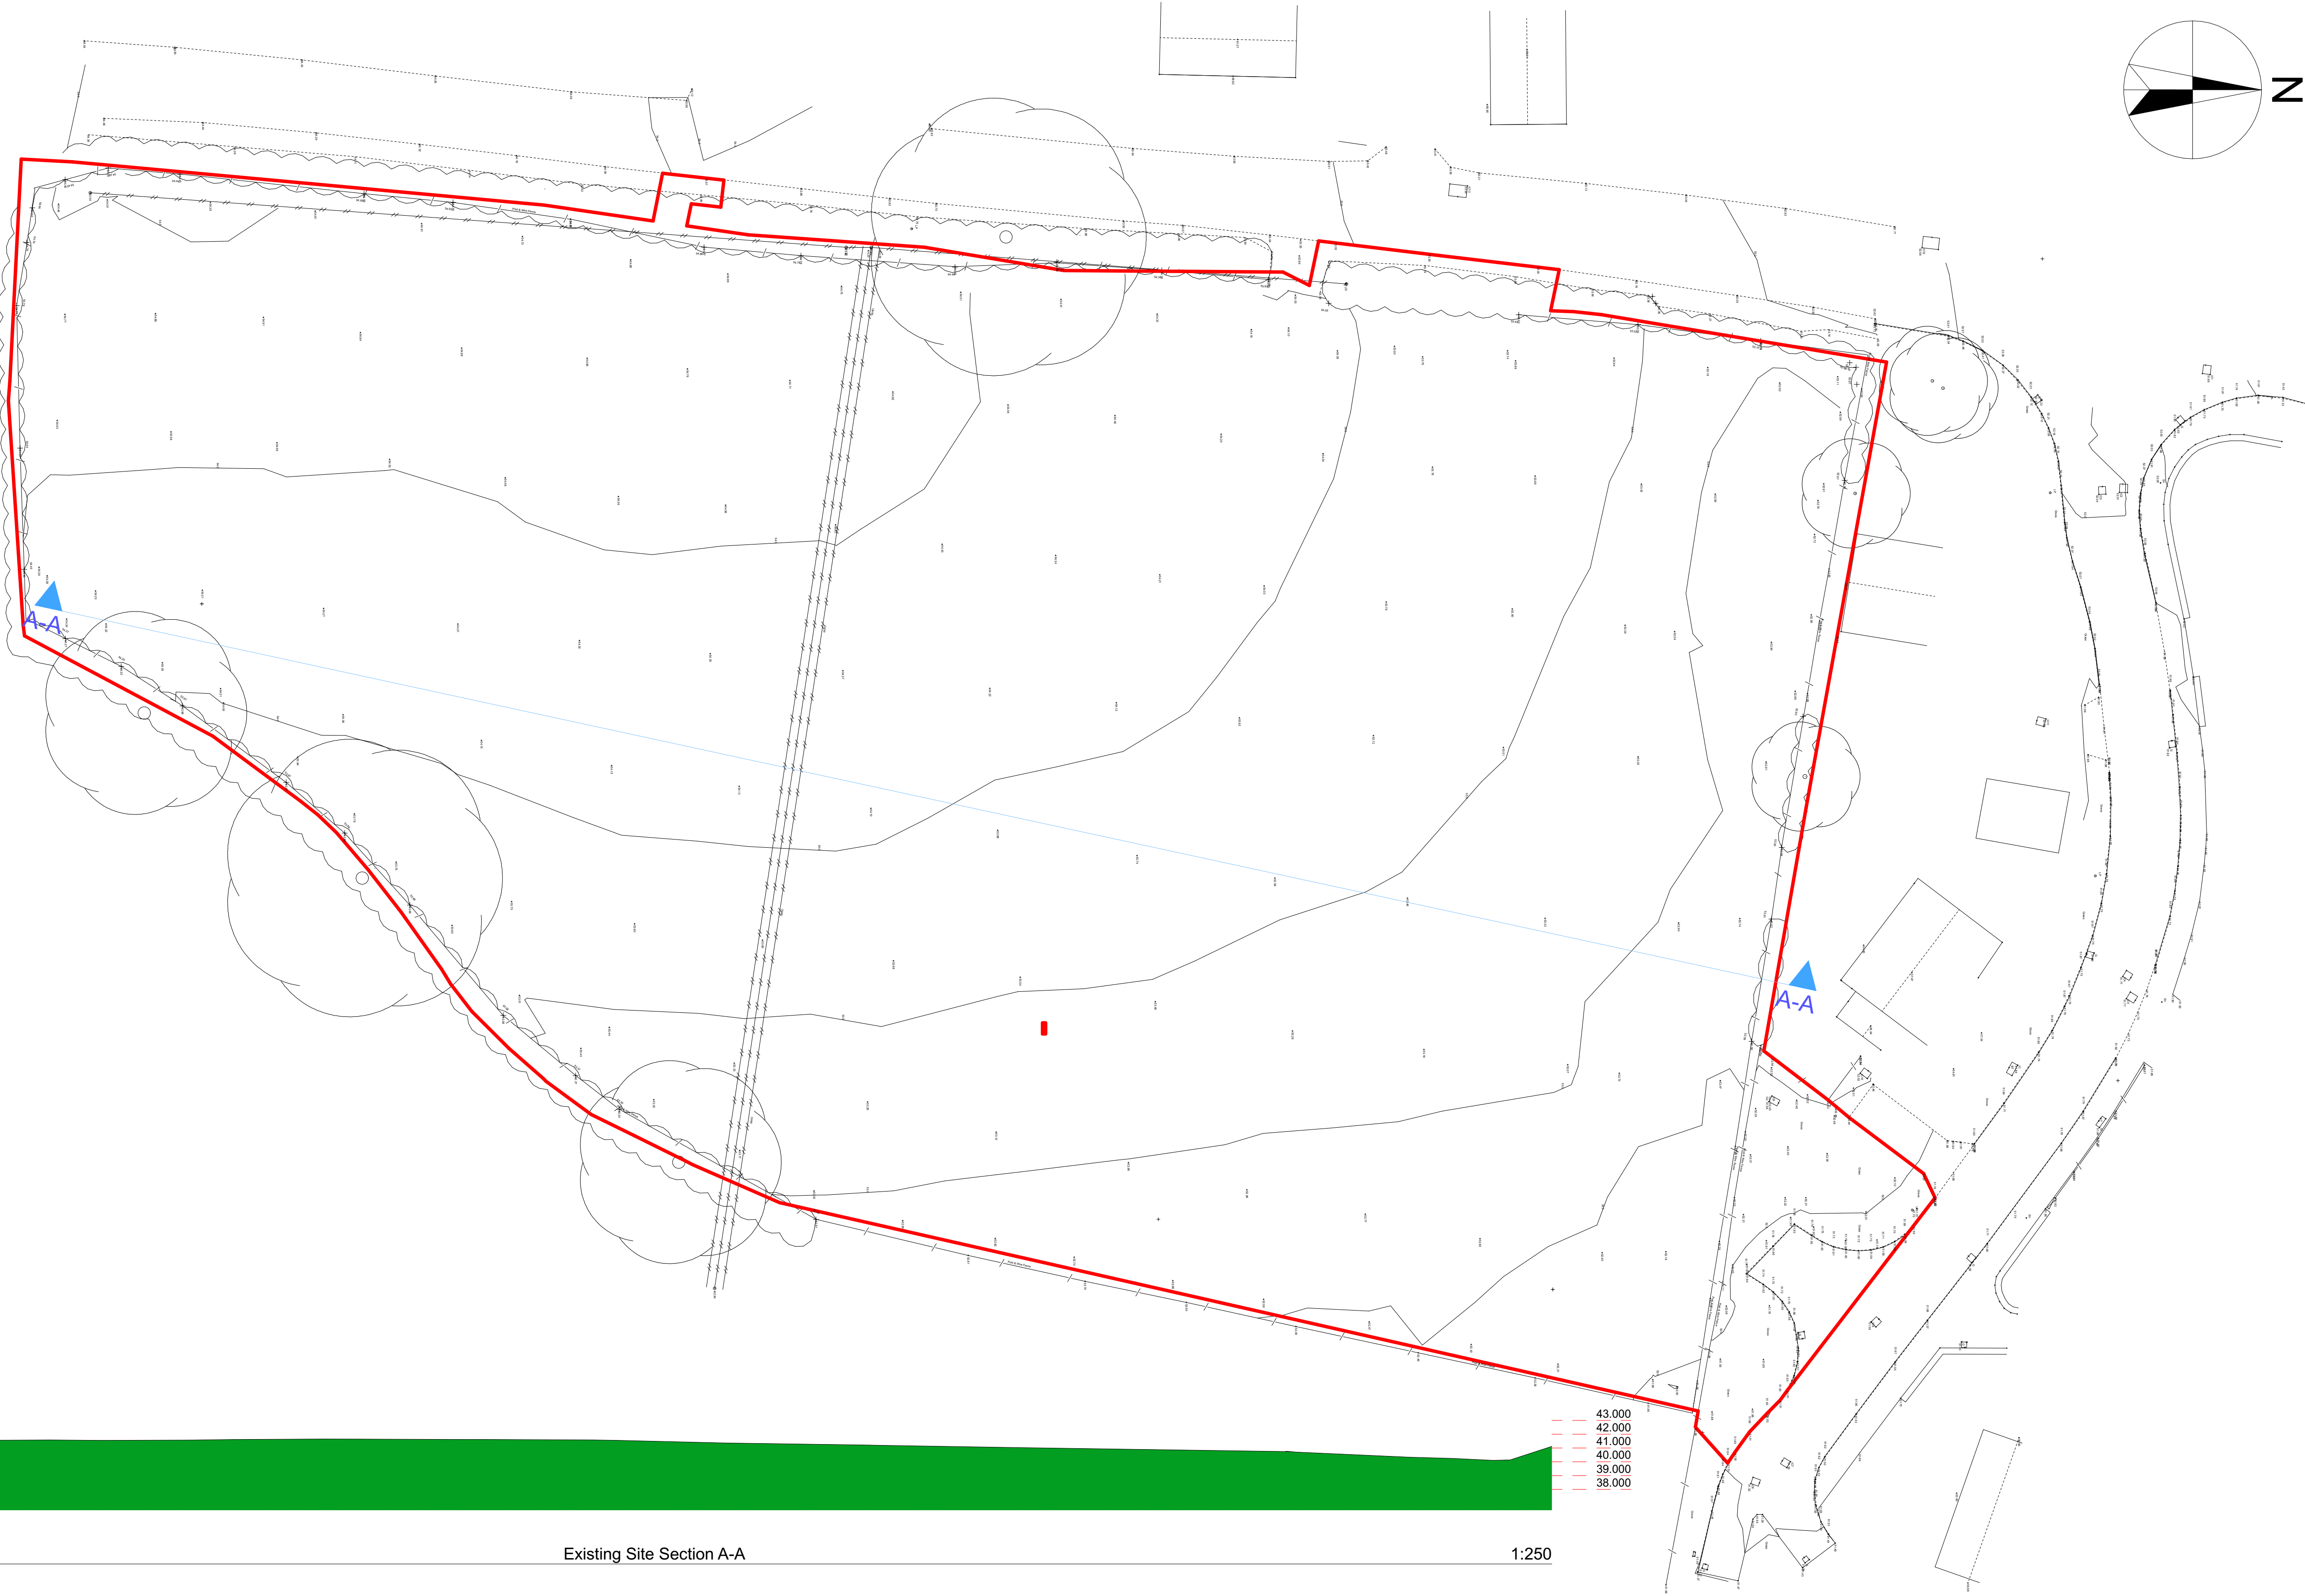
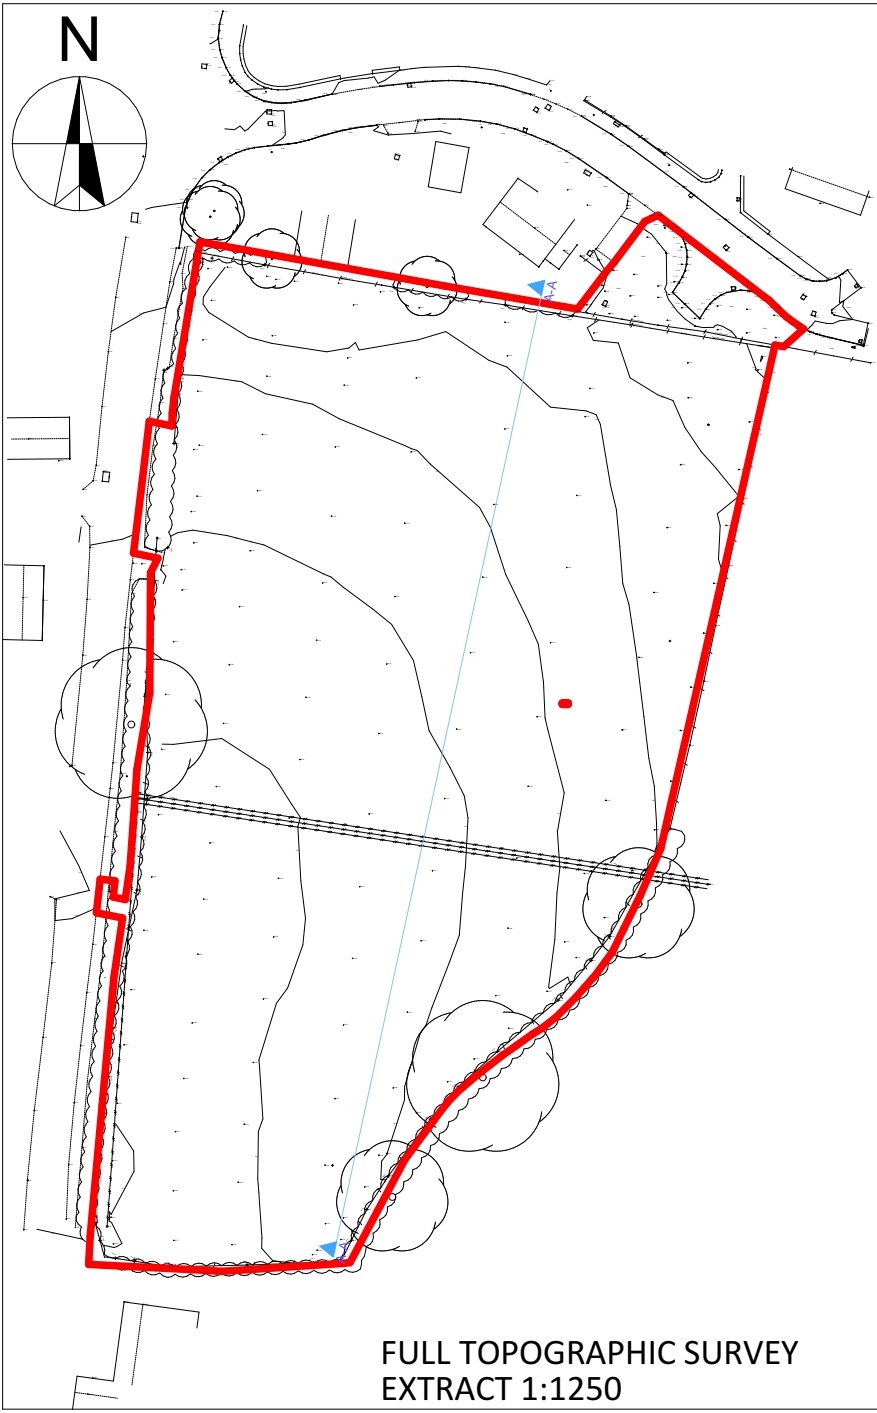


Proposed Development, Land South of Llon Cardi Bach, Cilgerran SA43 2TF
"Survey Drawings" - Topographic Survey

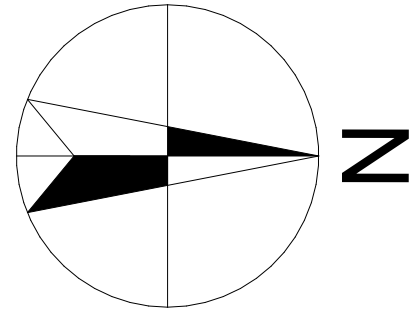

Existing Site Section A-A

1:250

Topographical Survey

1:250

Revision:	Date:	By:	Notes:
Rev A - Update to red boundary line.	25th June 2025	SE/RH	