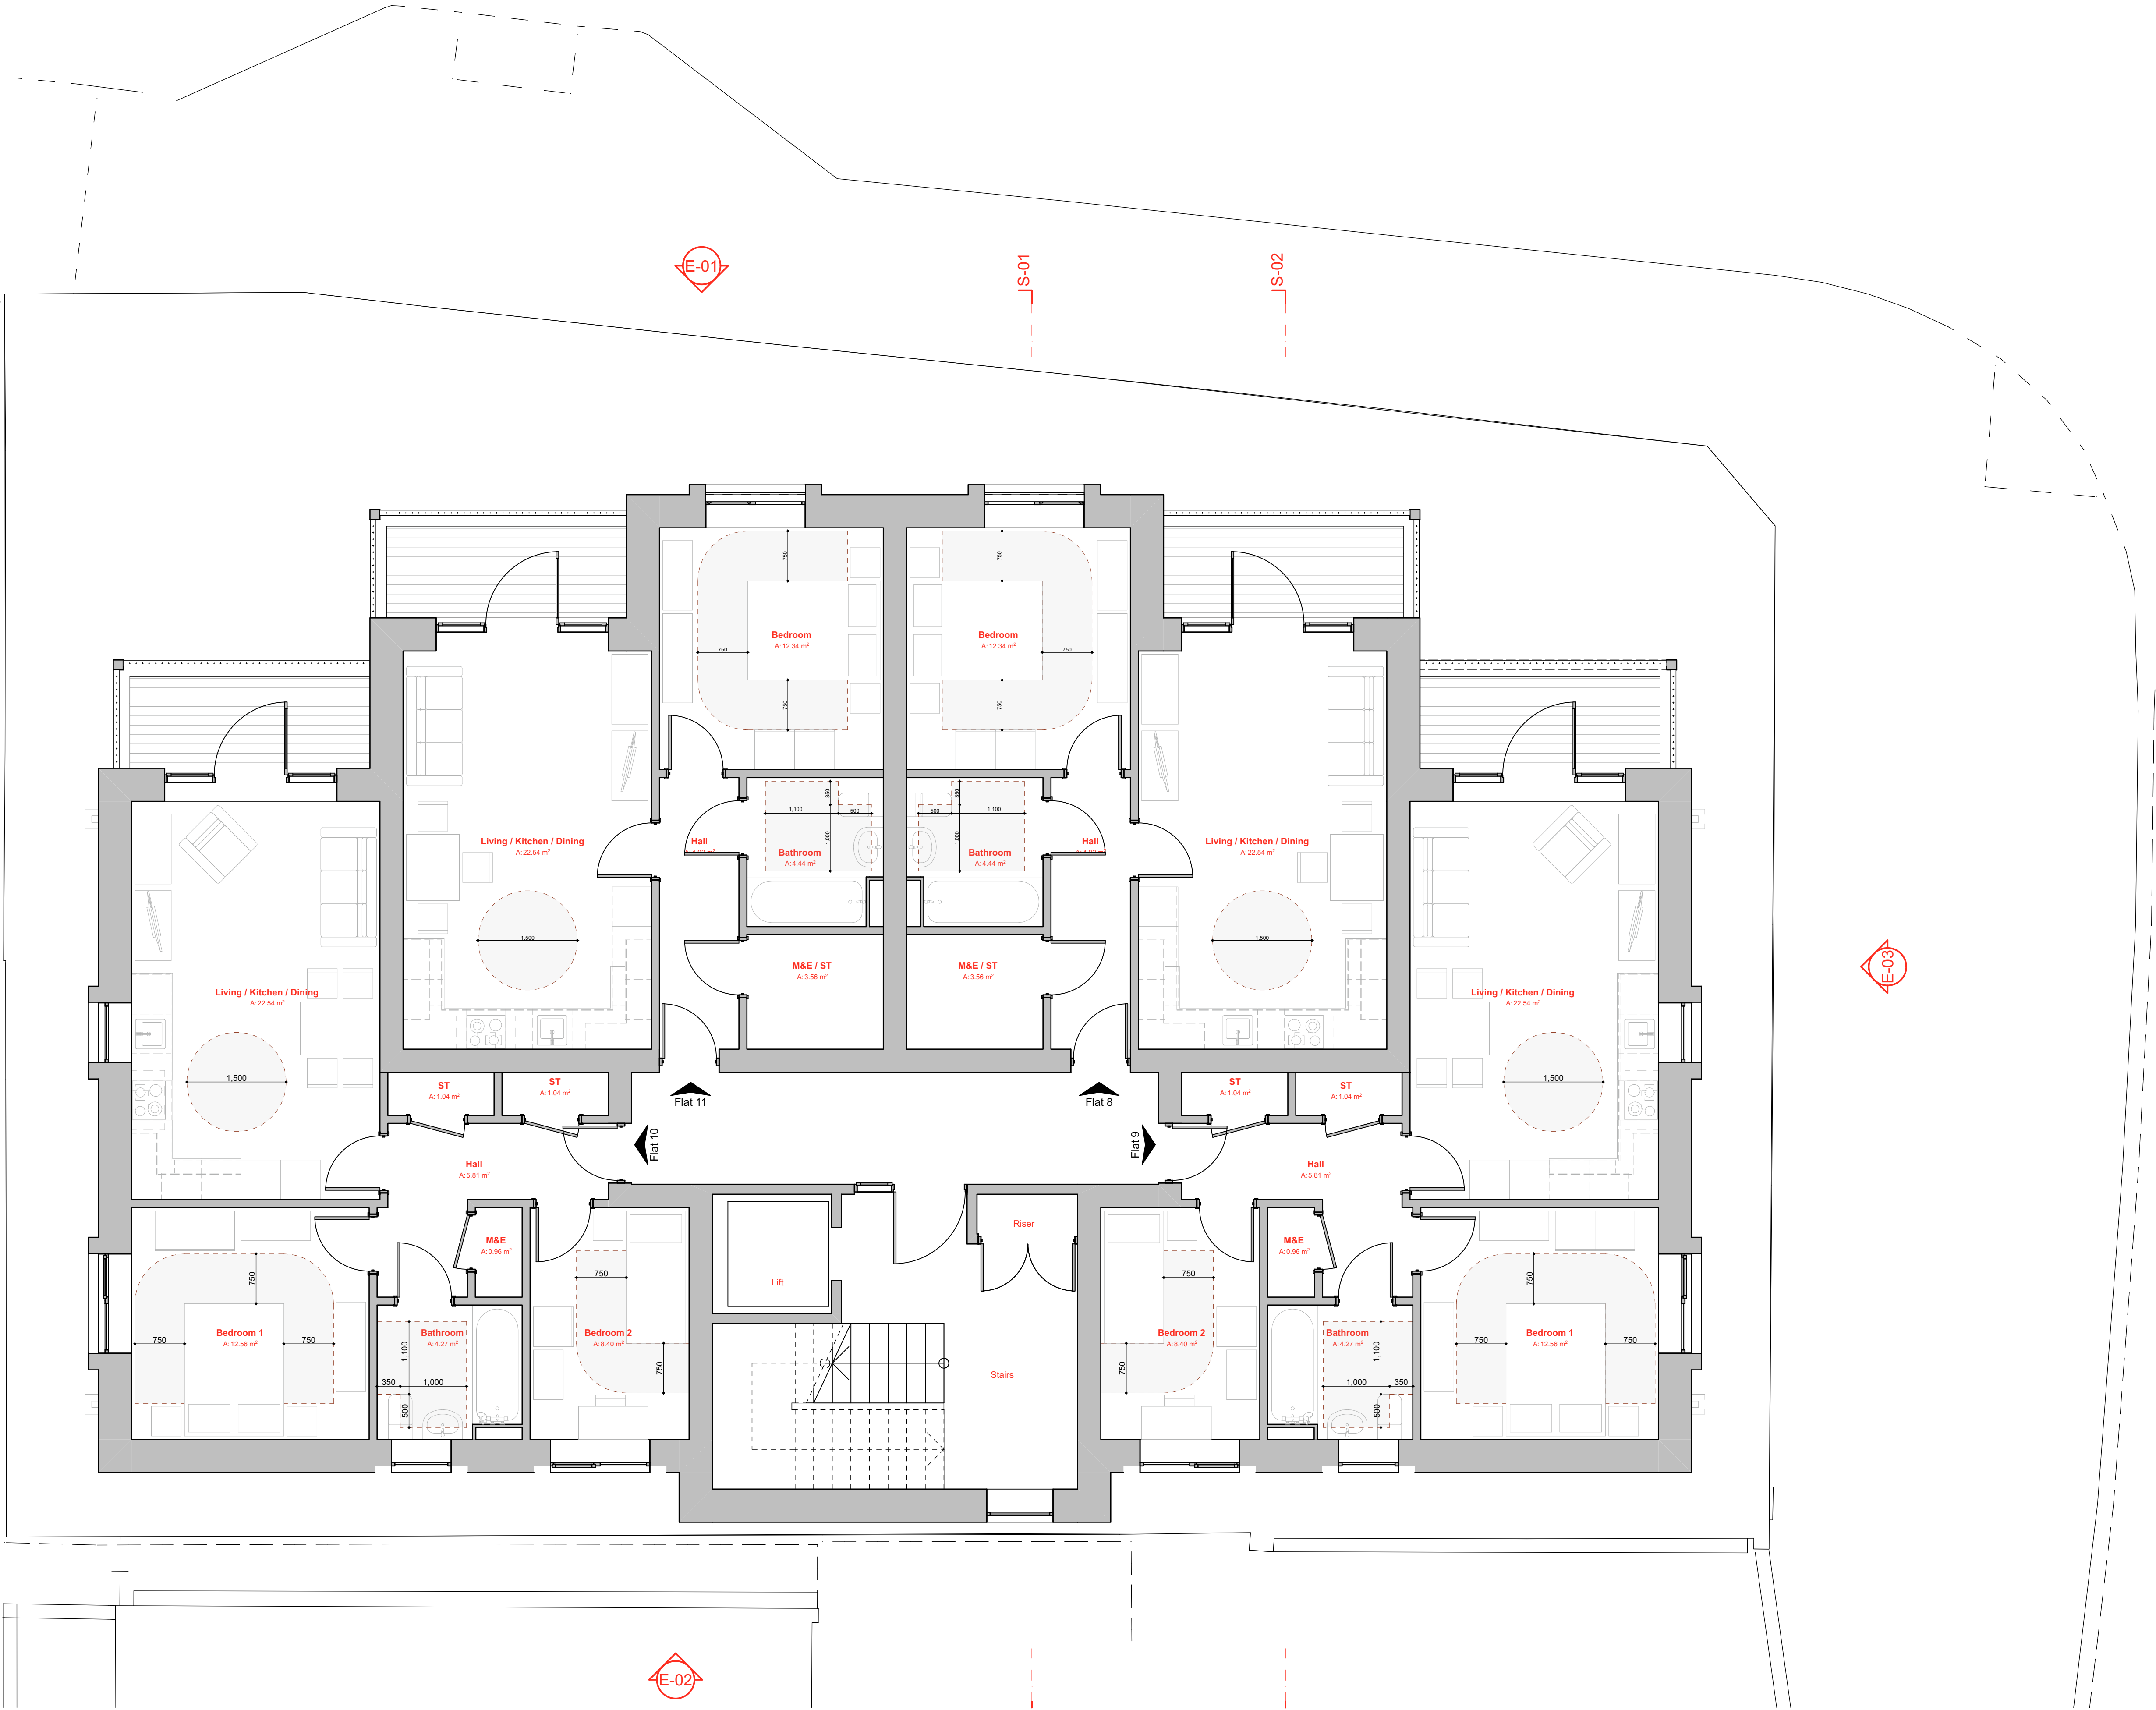


dennis hellyar Architects
t: +44 (0)1446 500720
e: info@dennishellyar-architects.com
w: www.dennishellyar-architects.com

This document and its design content is copyright ©. It shall be read in conjunction with all other associated project information including models, specifications, schedules and related consultants documents. Do not scale from documents. All dimensions to be checked on site. Immediately report any discrepancies, errors or omissions on this document to the Originator if in doubt. ADK

Project	The New Fleurs Feasibility Study
Address	2 Portmann Moor Rd, Cardiff CF24 5FX
Client	CCHA
Drawn	JRM
Date	367_CCHA - The New Fleurs.pln 13/12/2024
Status	WORK IN PROGRESS
Scale @ A1	1:50
Revision	01
Title	Proposed Second Floor
No.	367 - DHA - XX - 01 - DR - A - 0103