



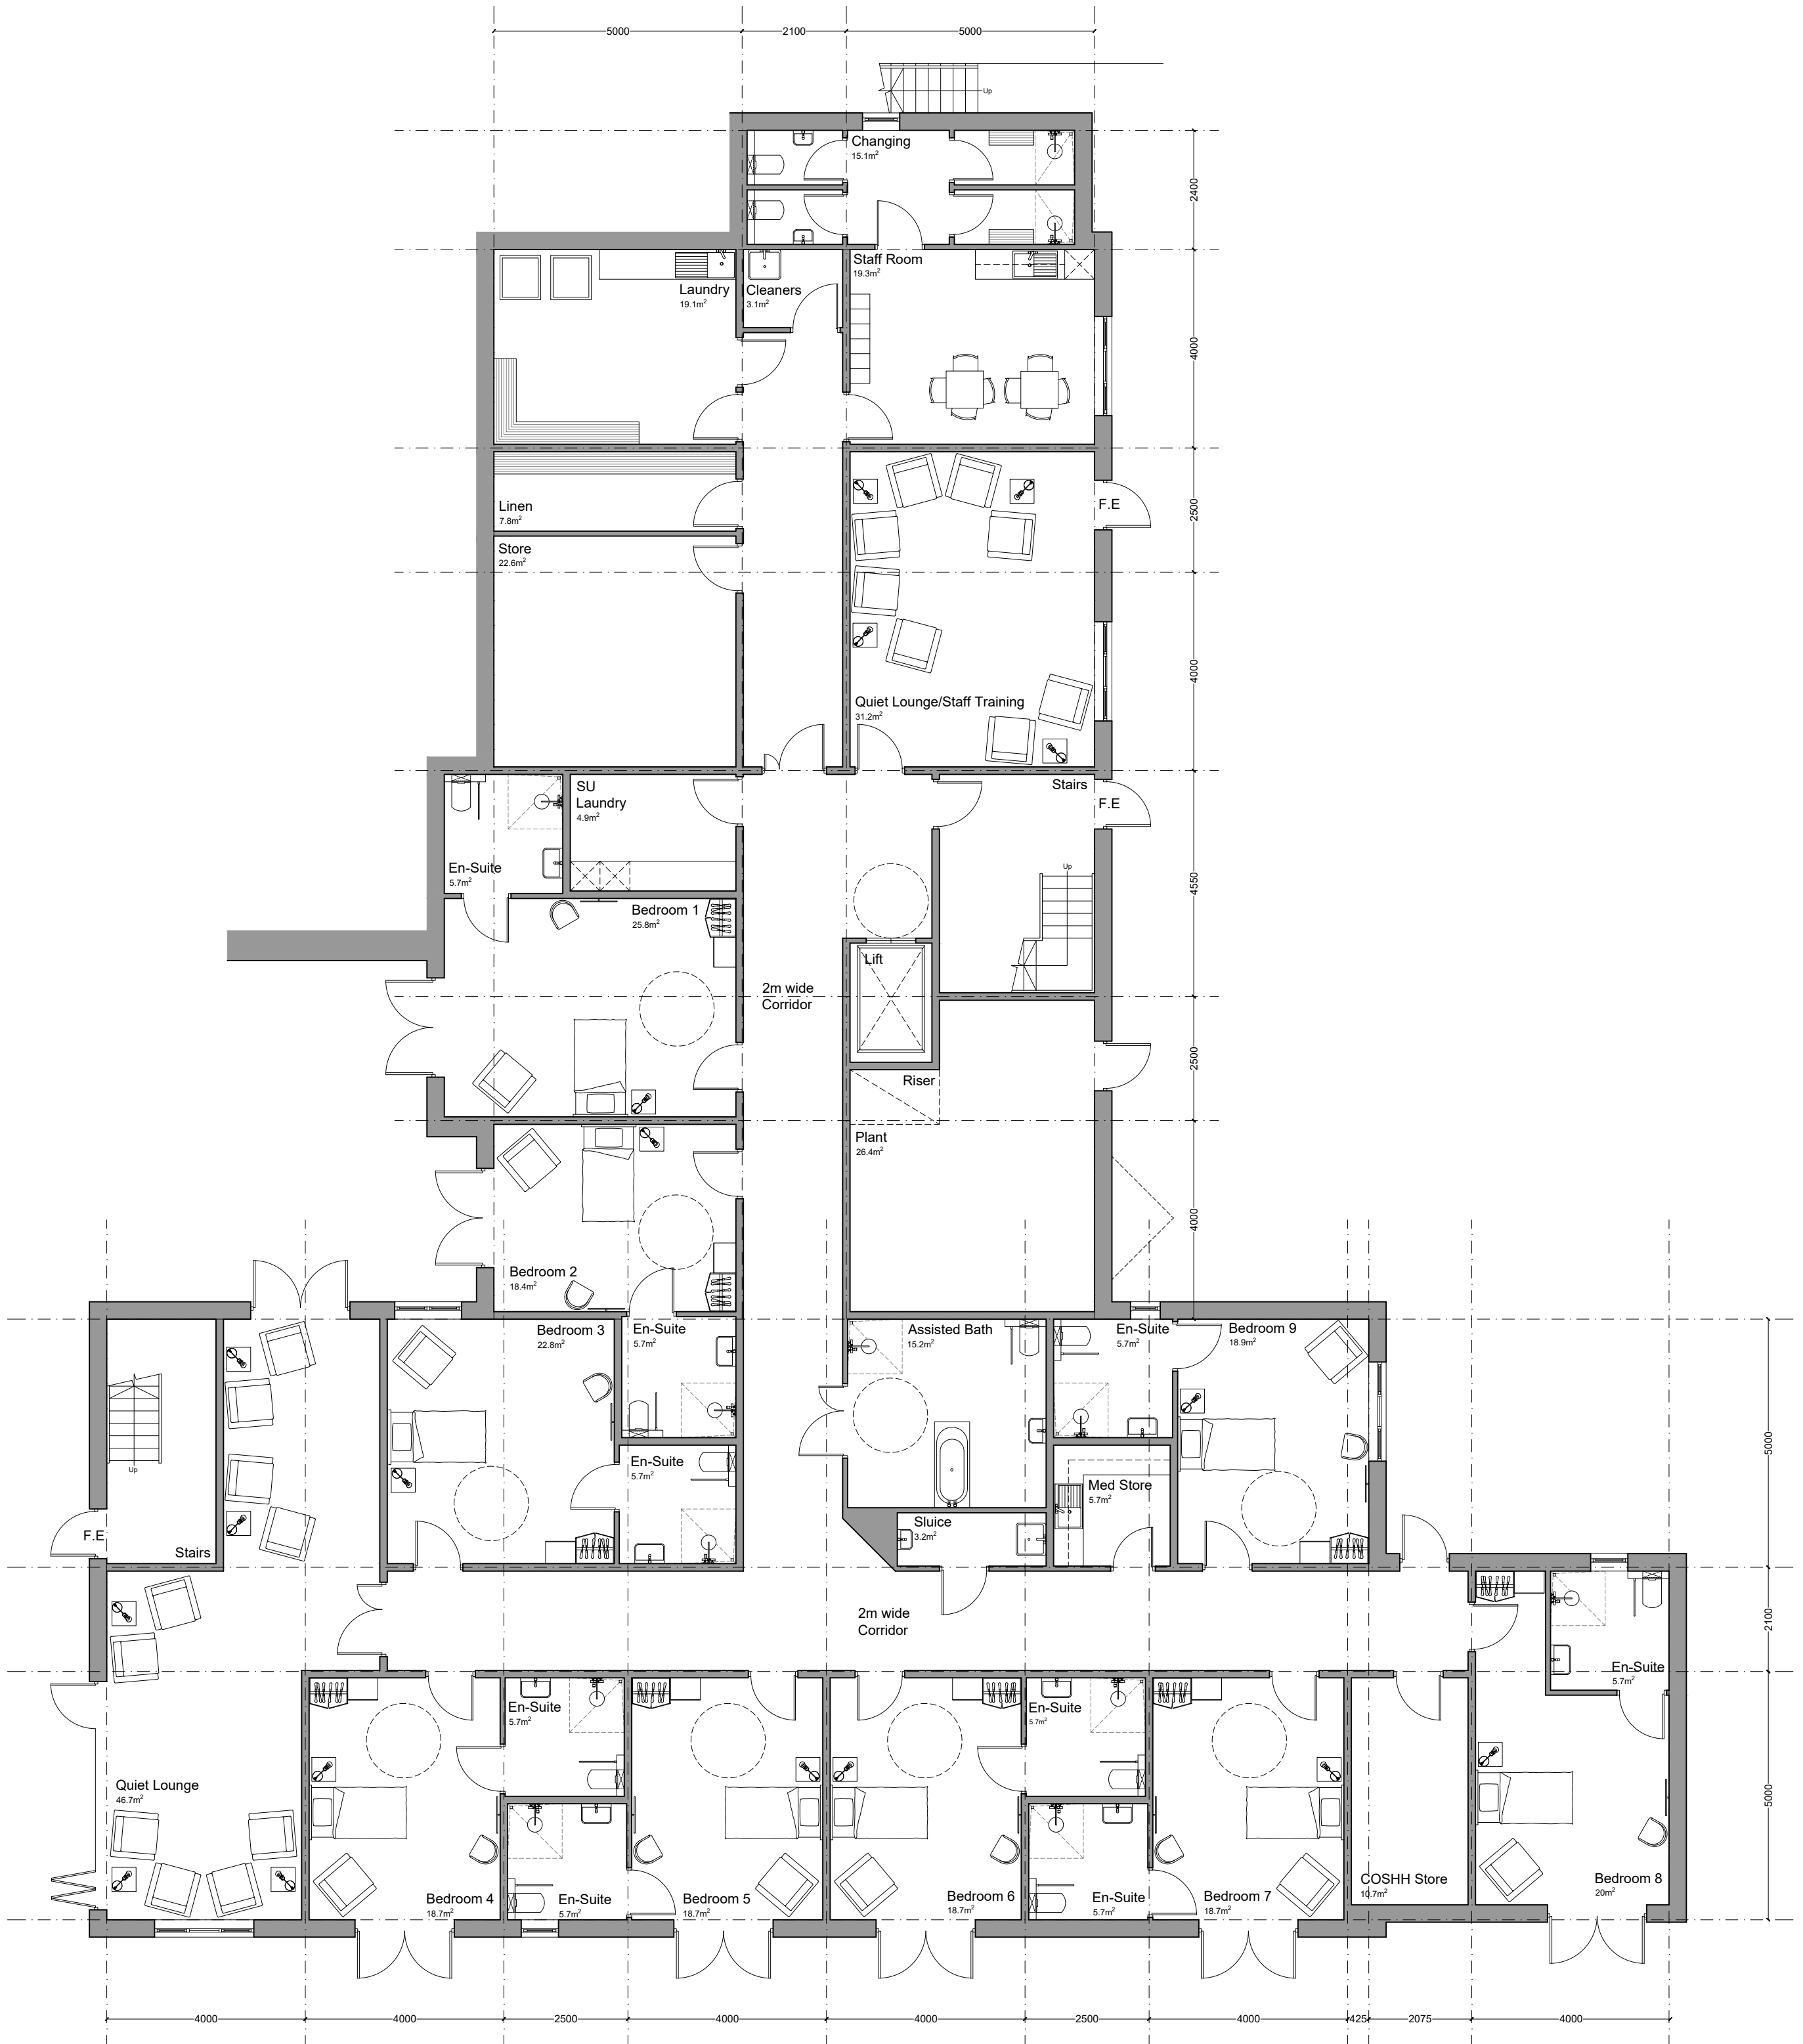

Lower Ground Floor
631.6m² GIA

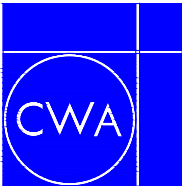

C. W. ARCHITECTS Ltd
Grosvenor House, 8 Park Grove, Cardiff CF10 3BN
Tel : +44 (0)2920 223123 E-Mail : enquiries@cw-arch.co.uk Web : www.cw-arch.co.uk

Project Name : Cardonnel Court, Skewen	
Project Ref : SP803	
Drawing Title : Proposed Lower Ground Floor	Scale : 1:100 @ A2
Drawing Number : SP803 - P05	
Revision: PAC	Drawn by: ce Date: Sept 2025

