







NOTES

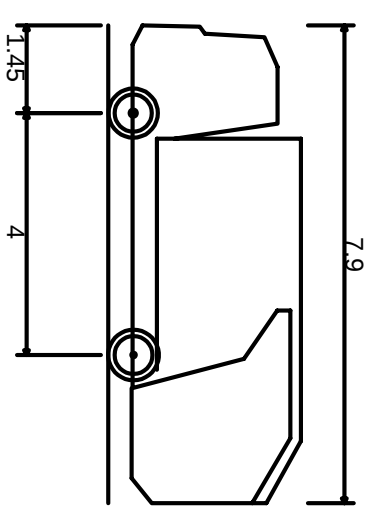

DB32 Refuse Vehicle
Overall Length 7.900m
Overall Width 2.400m
Overall Body Height 3.183m
Min Body Ground Clearance 0.388m
Max Track Width 2.400m
Lock to lock time 6.005s
Kerb to Kerb Turning Radius 9.625m

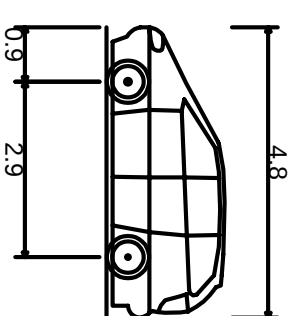

Standard Design Vehicle (SDV)
Overall Length 4.800m
Overall Width 2.000m
Overall Body Height 1.950m
Min Body Ground Clearance 0.100m
Lock to lock time 4.005s
Wall to Wall Turning Radius 6.000m

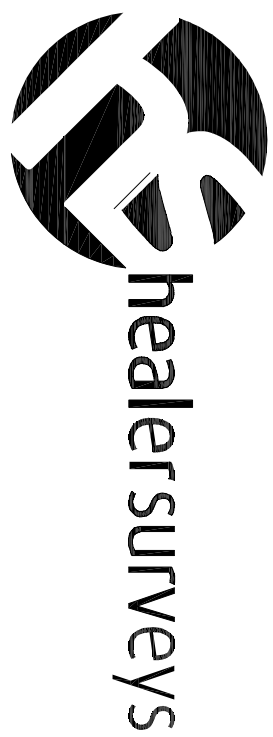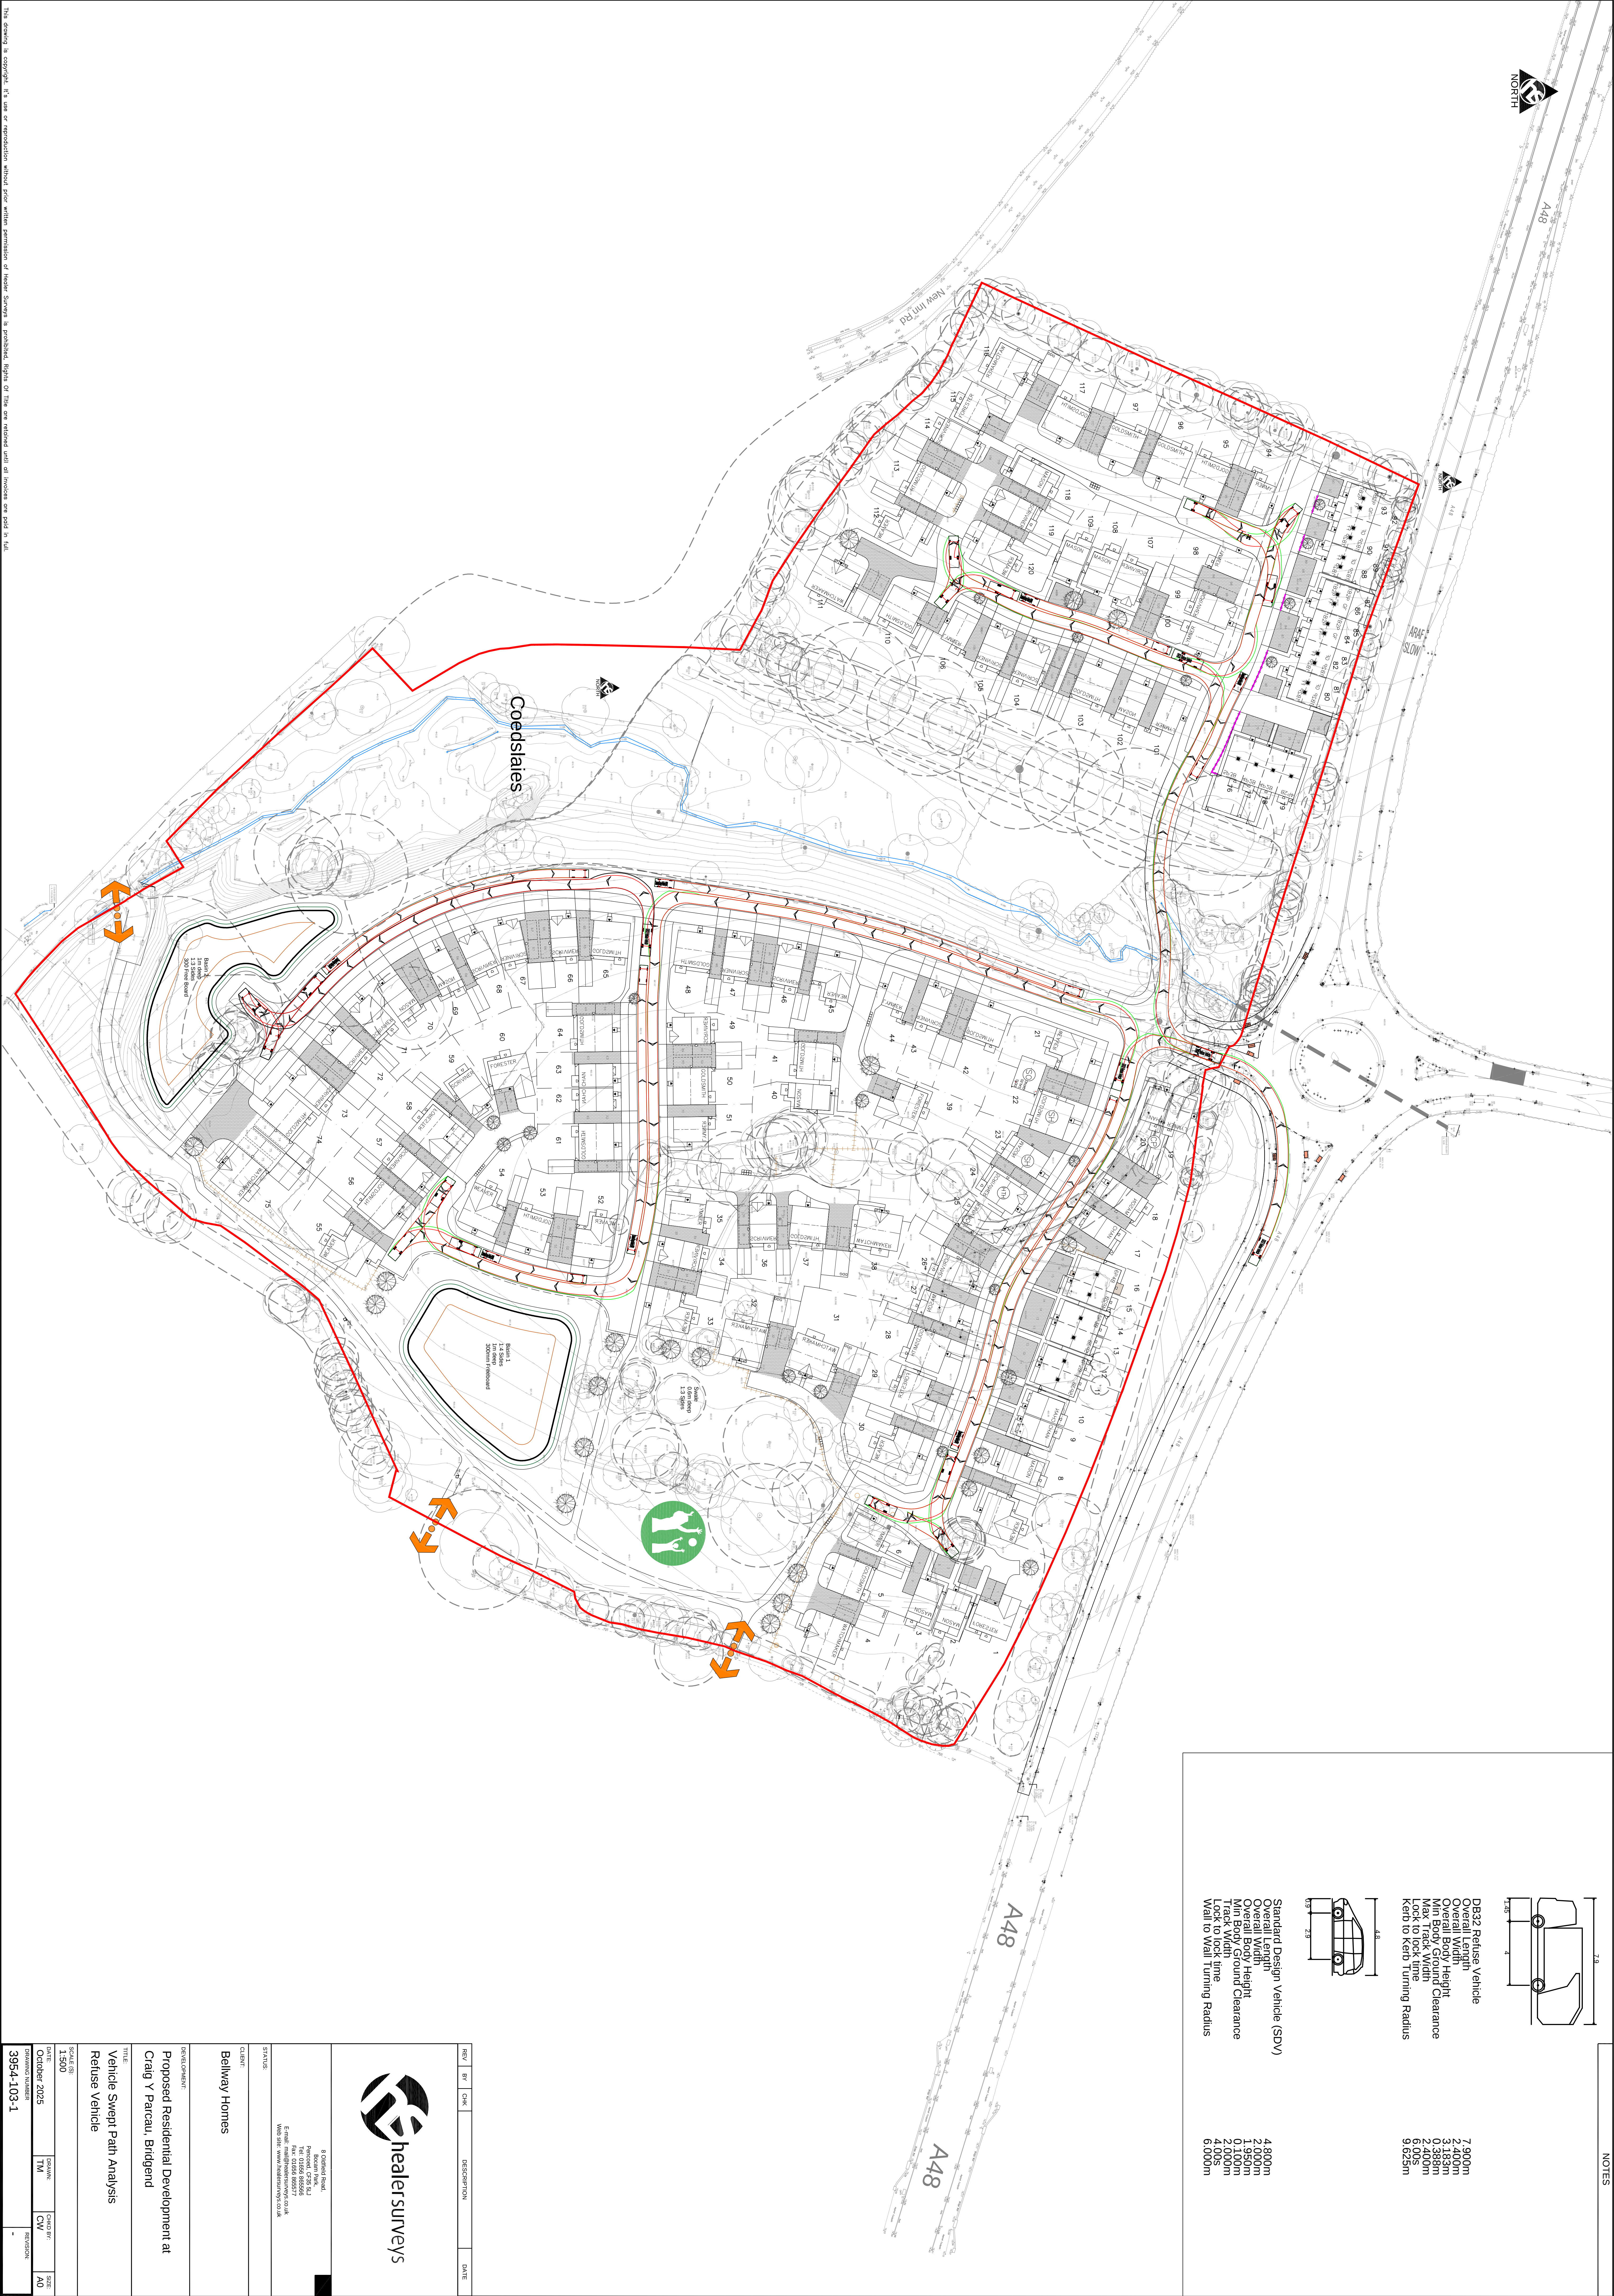

Web Site: www.healersurveys.co.uk

STATUS:

CLIENT
Belway Homes

DEVELOPMENT
Proposed Residential Development at
Craig Y Parcau, Bridgend

TITLE
Vehicle Swept Path Analysis
Refuse Vehicle

REV	BY	CHK	DESCRIPTION	DATE
3954-103-1				

DATE	DRAWING NUMBER	SCALE	DATE	SCALE
October 2025	1:500	TM	1:500	TM

