



Craig Y Parcau


Bridgend

House Type Pack



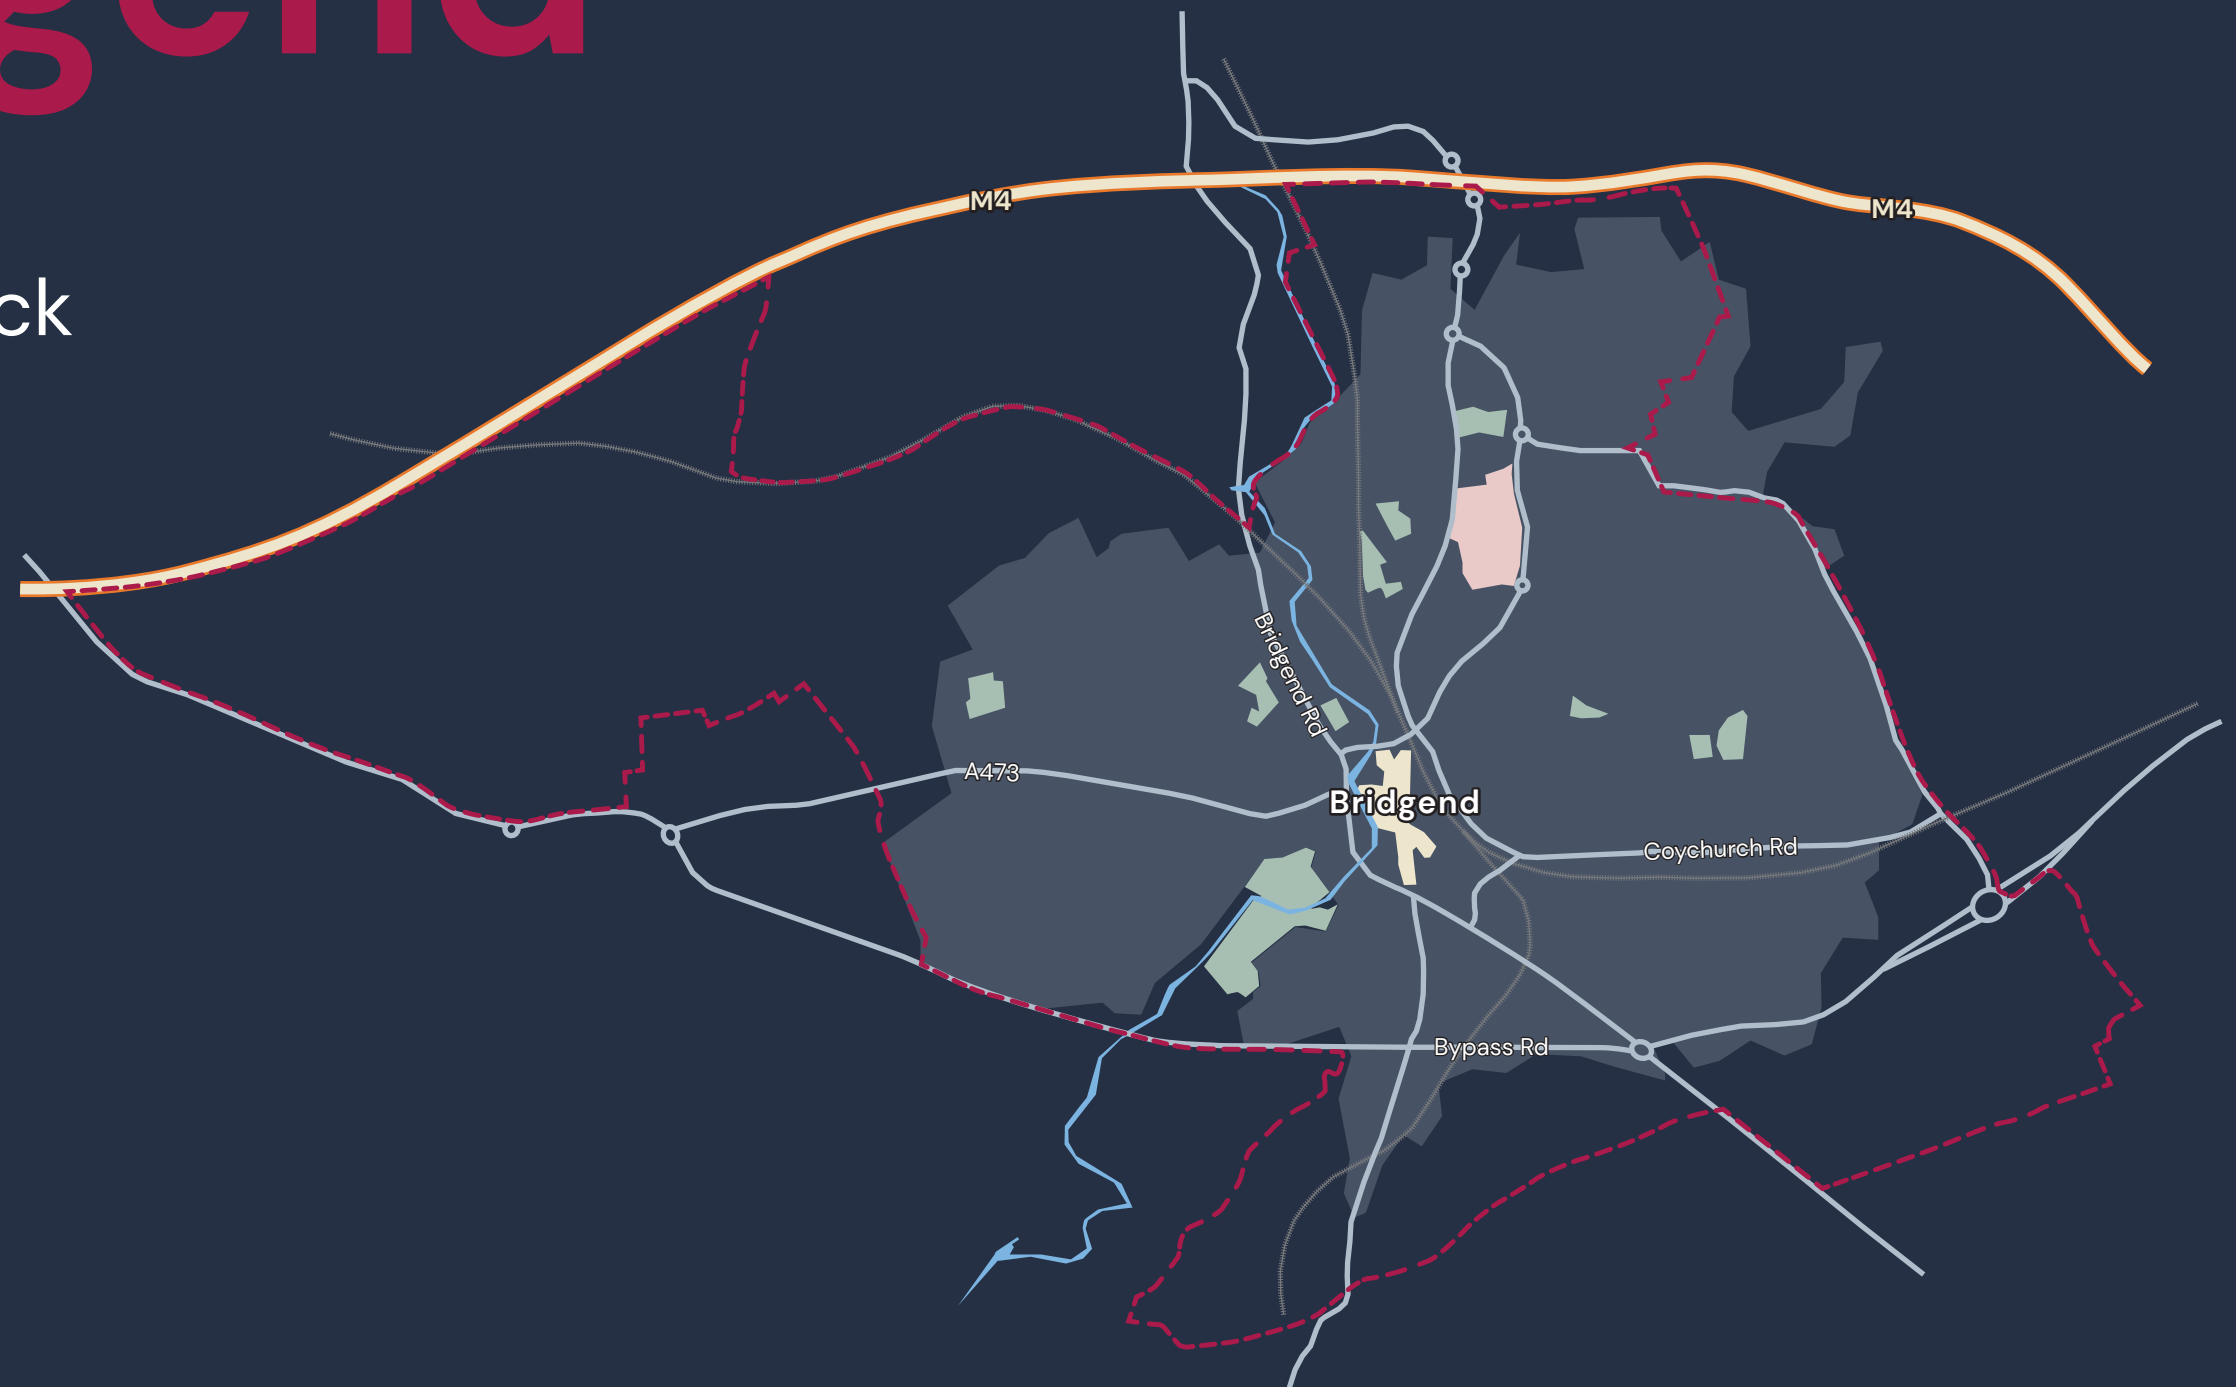


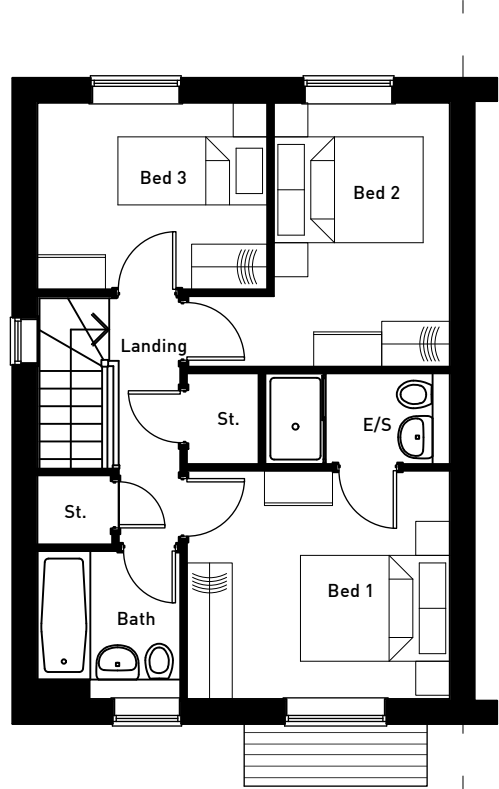


FIRST FLOOR

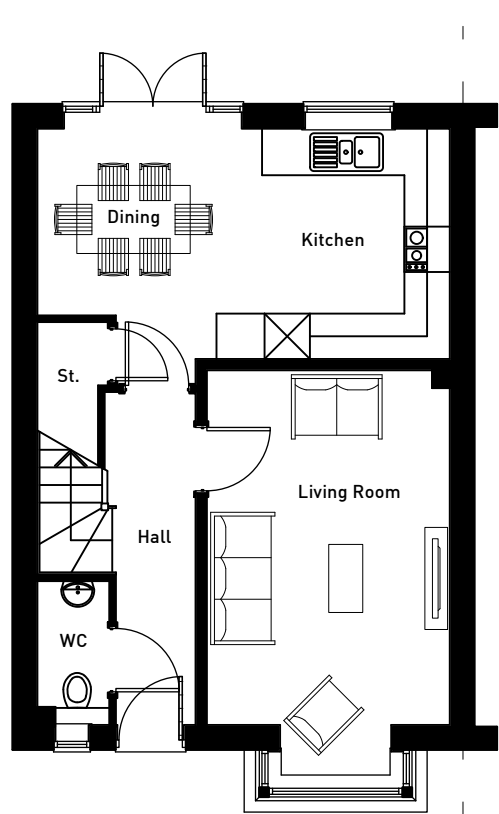


GROUND FLOOR

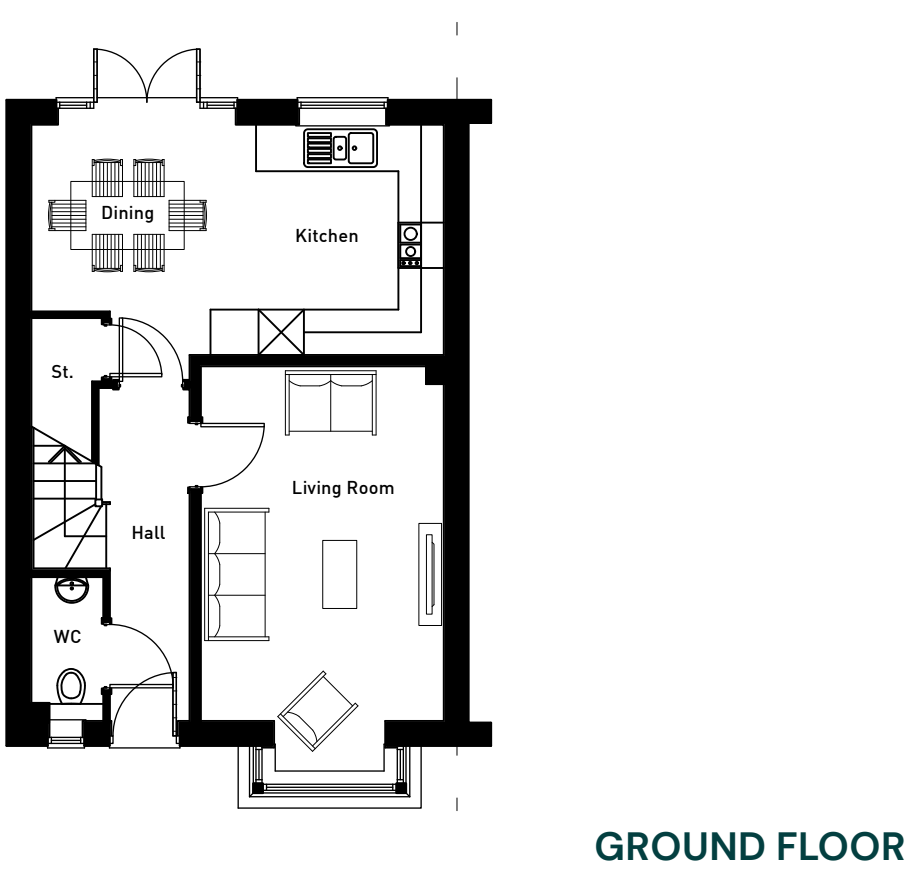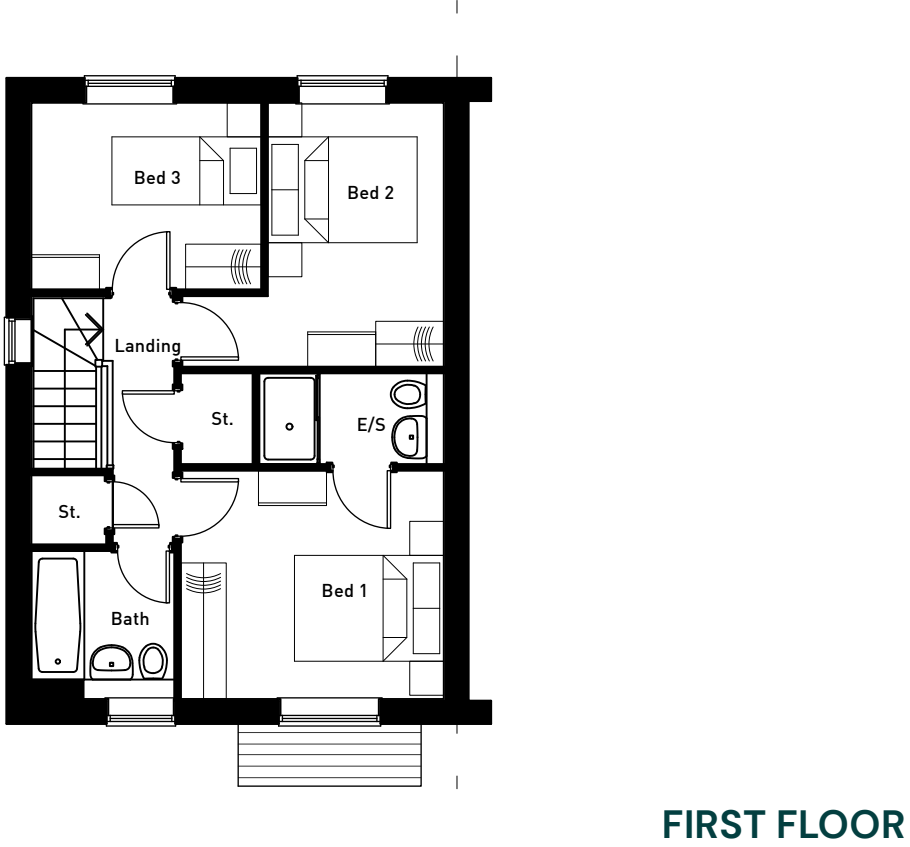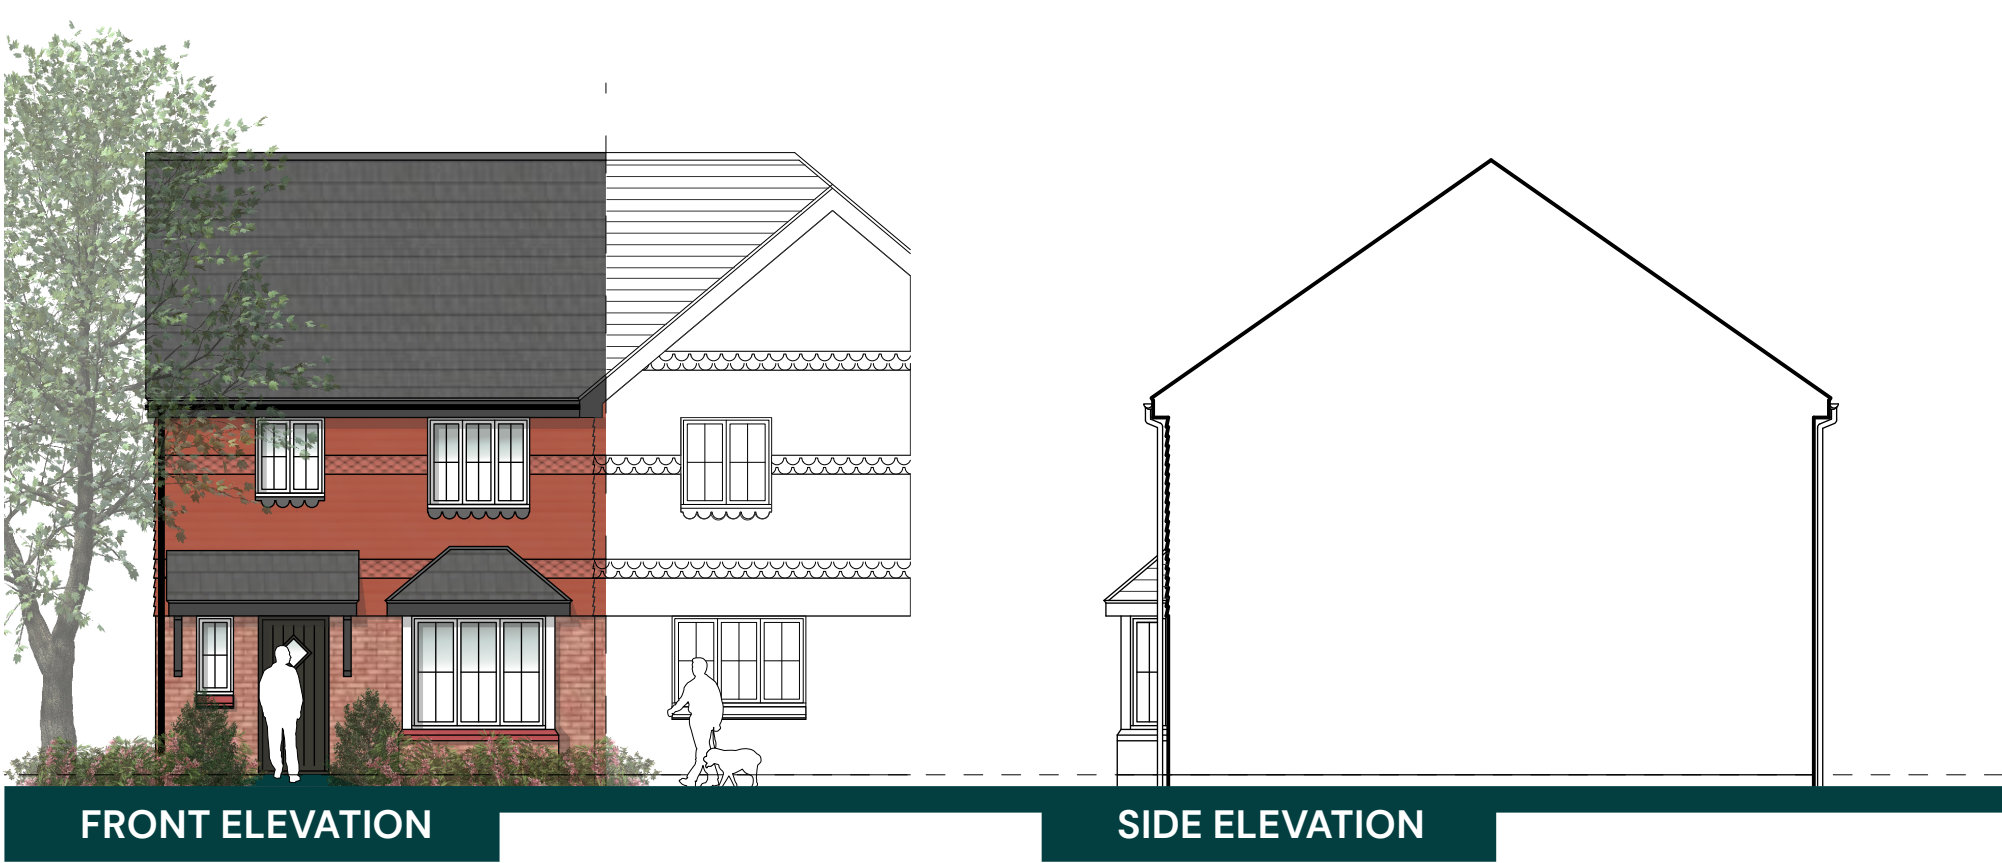


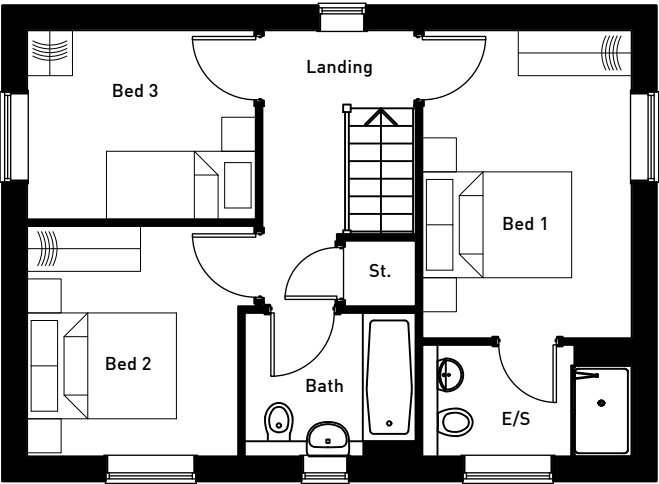


FIRST FLOOR

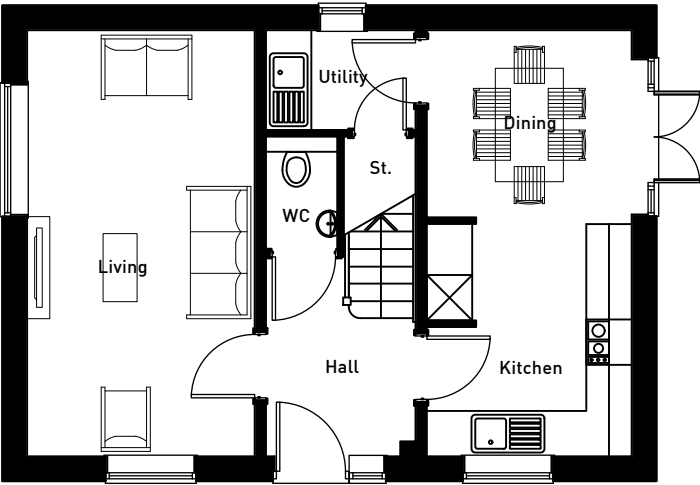


GROUND FLOOR

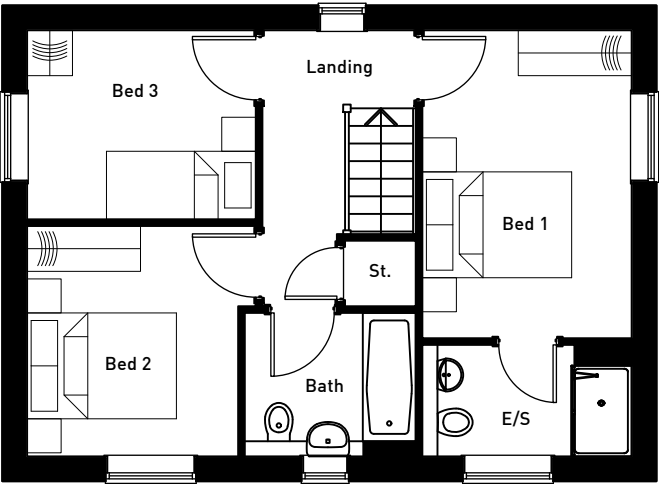


FIRST FLOOR

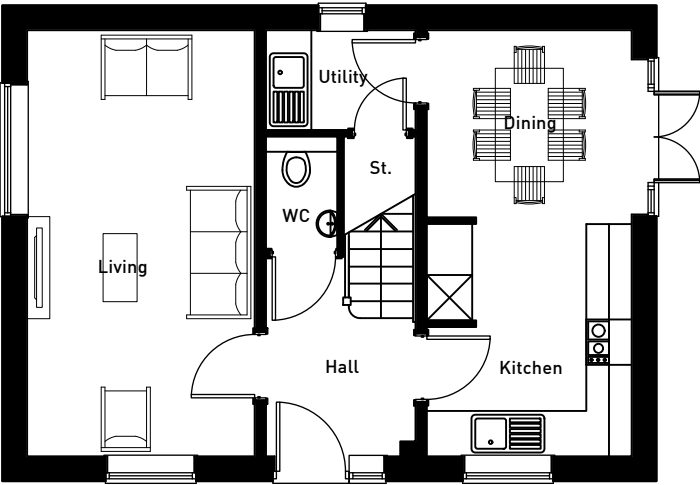


GROUND FLOOR

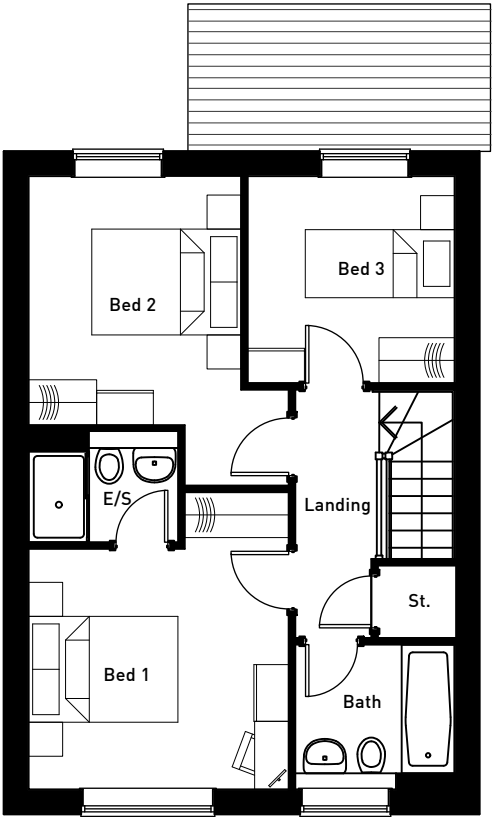


FIRST FLOOR

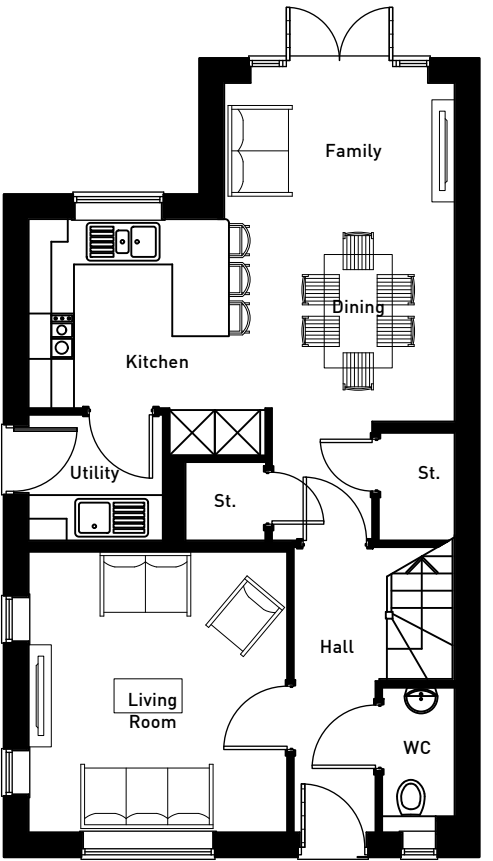


GROUND FLOOR

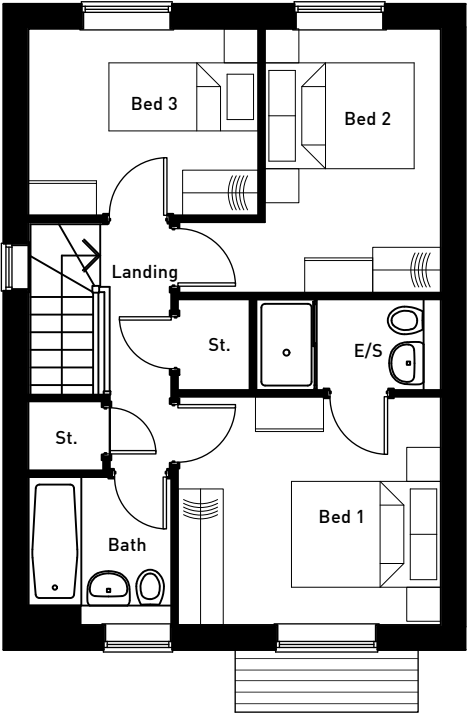


FIRST FLOOR

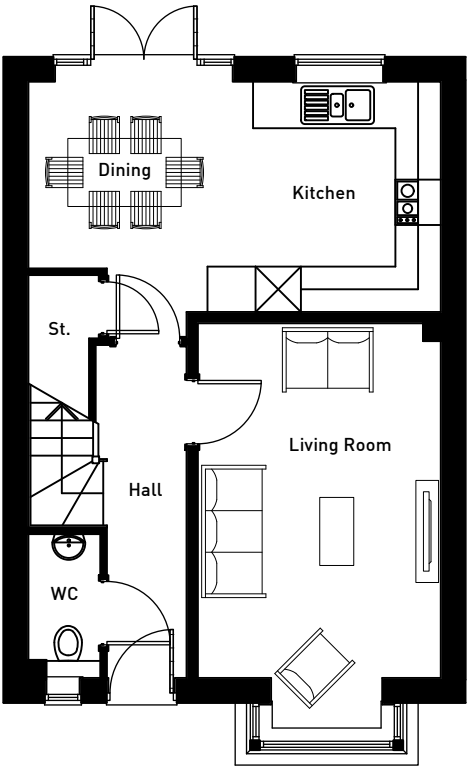

GROUND FLOOR

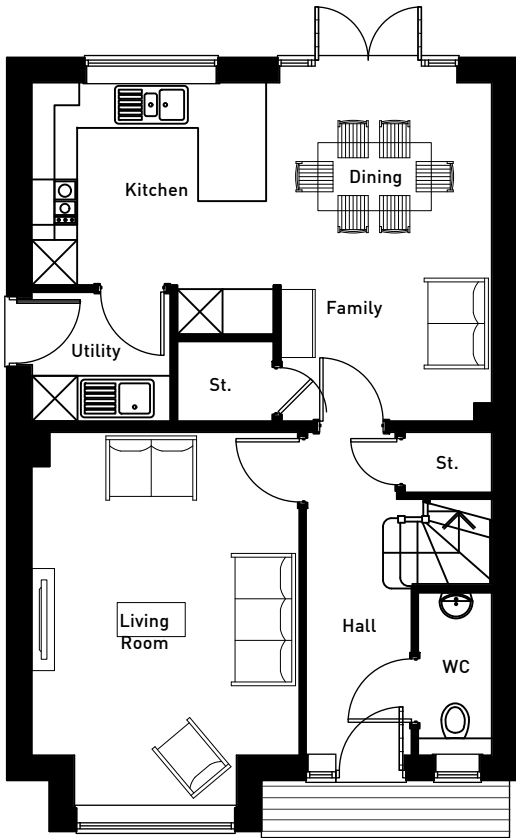


FIRST FLOOR

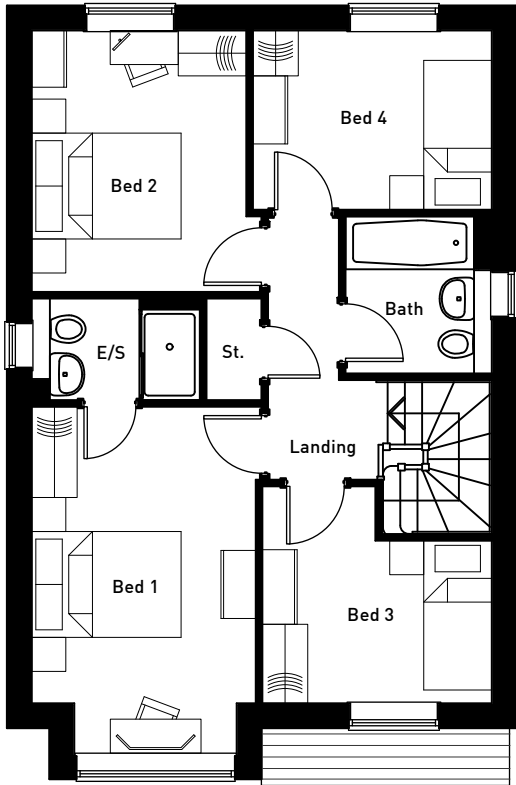


GROUND FLOOR



FRONT ELEVATION

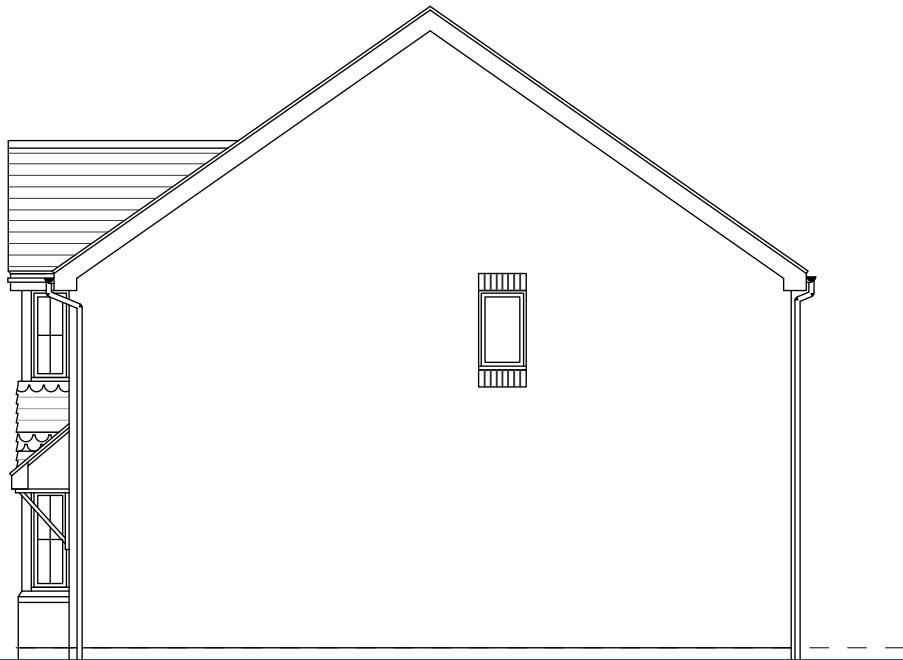

SIDE ELEVATION

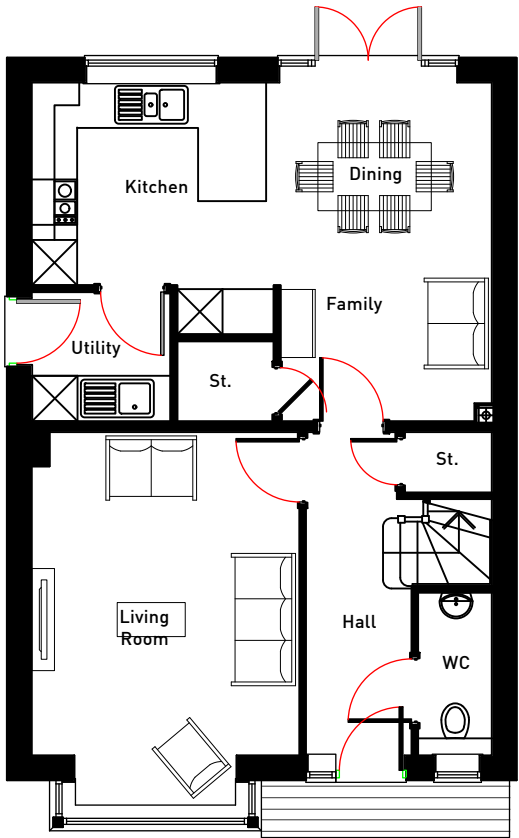


FIRST FLOOR



REAR ELEVATION




SIDE ELEVATION

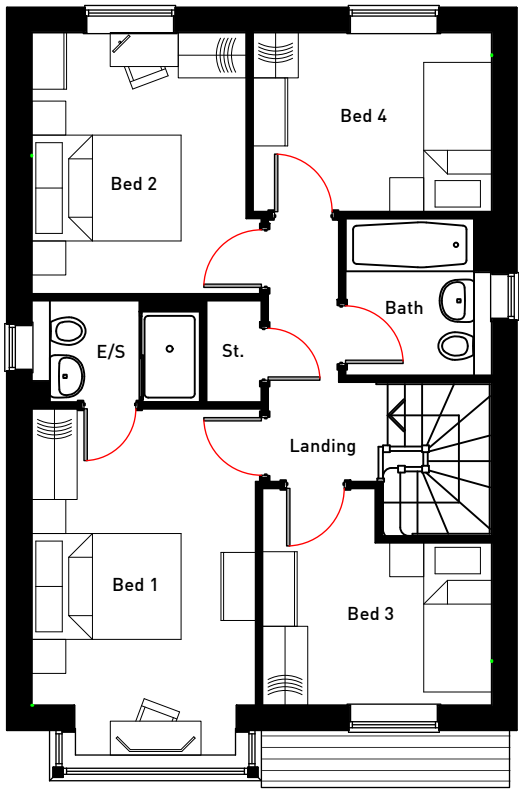


GROUND FLOOR

CRAIG Y PARCAU – SCRIVINER V2



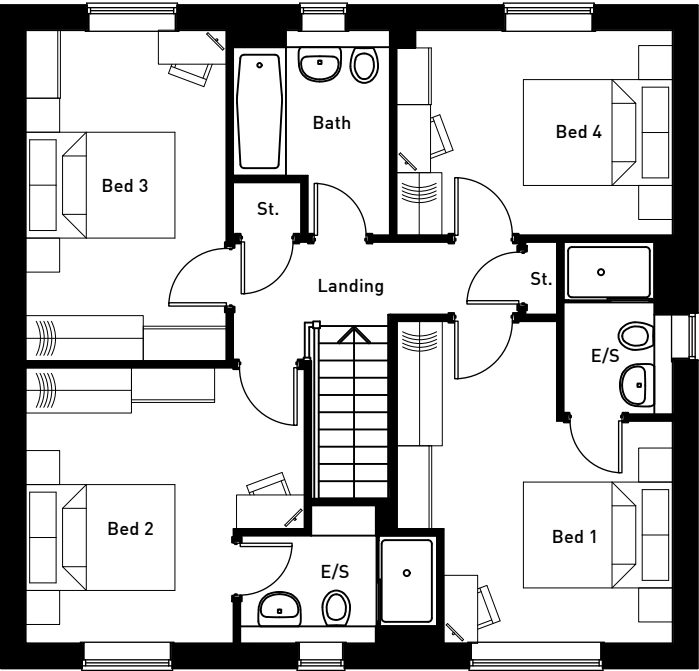


FIRST FLOOR

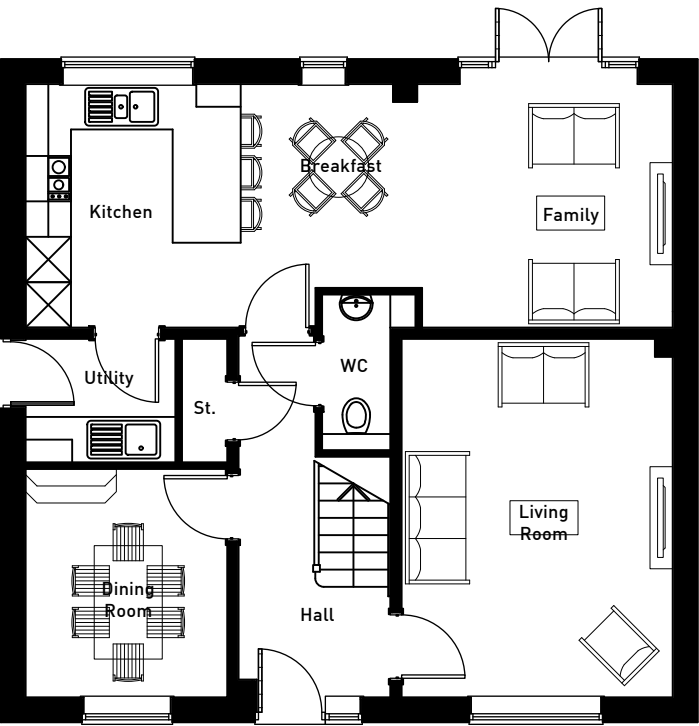


GROUND FLOOR



FRONT ELEVATION

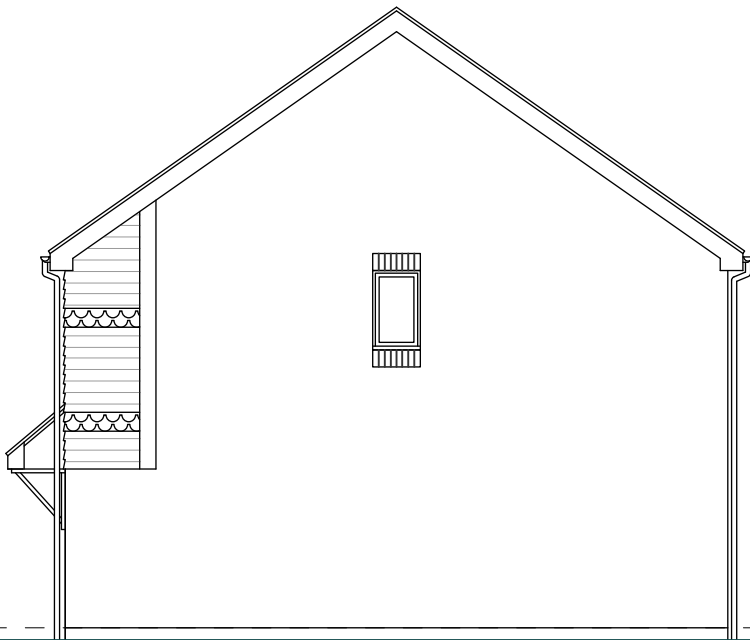

SIDE ELEVATION

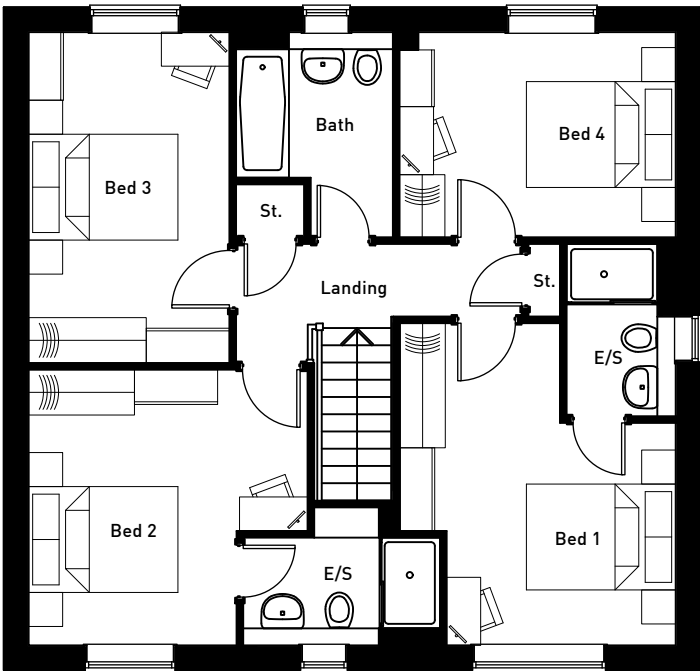


FIRST FLOOR



REAR ELEVATION




SIDE ELEVATION

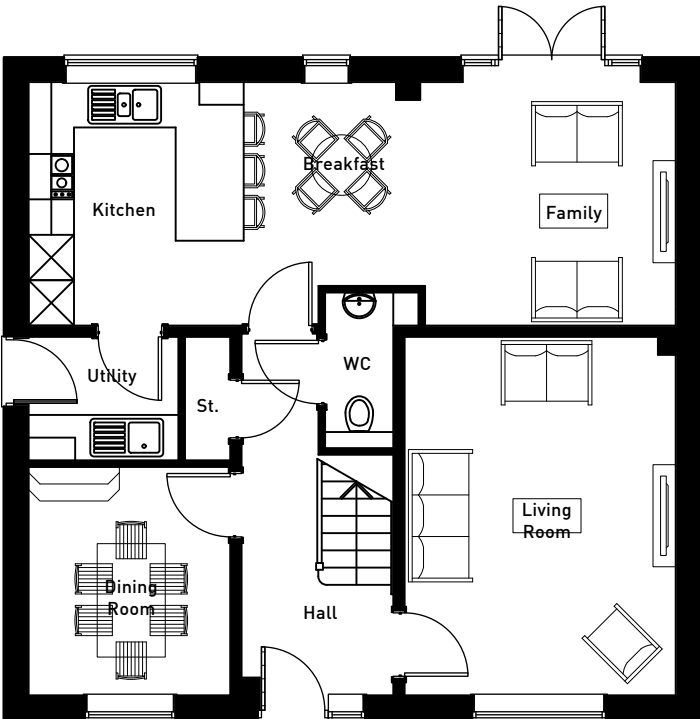


GROUND FLOOR



FRONT ELEVATION

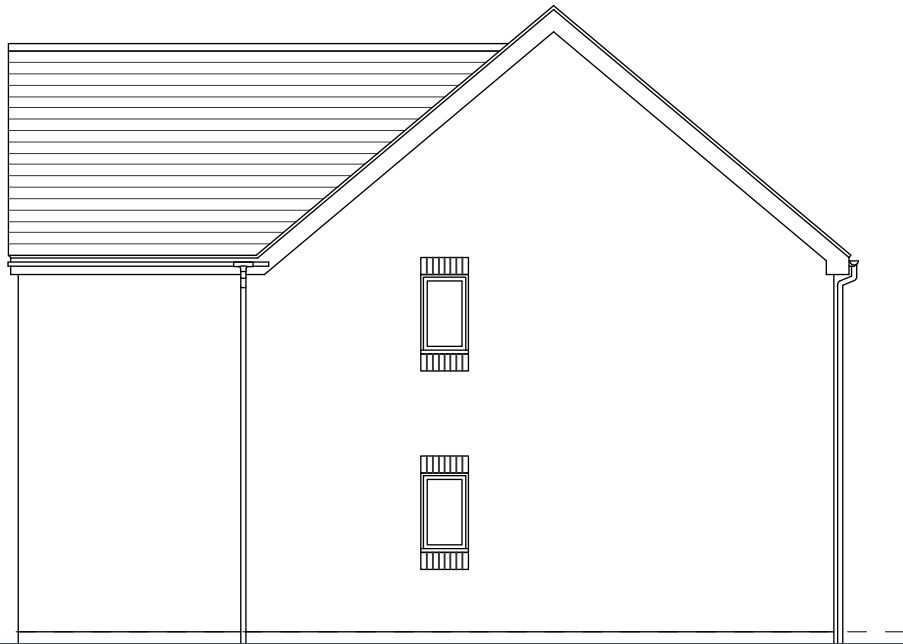


SIDE ELEVATION

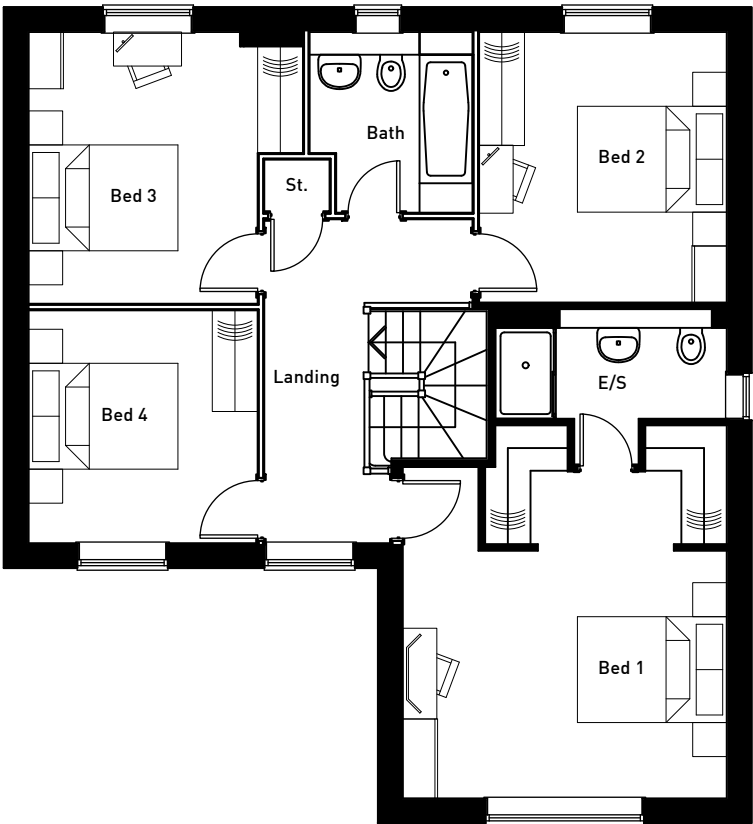


FIRST FLOOR



REAR ELEVATION

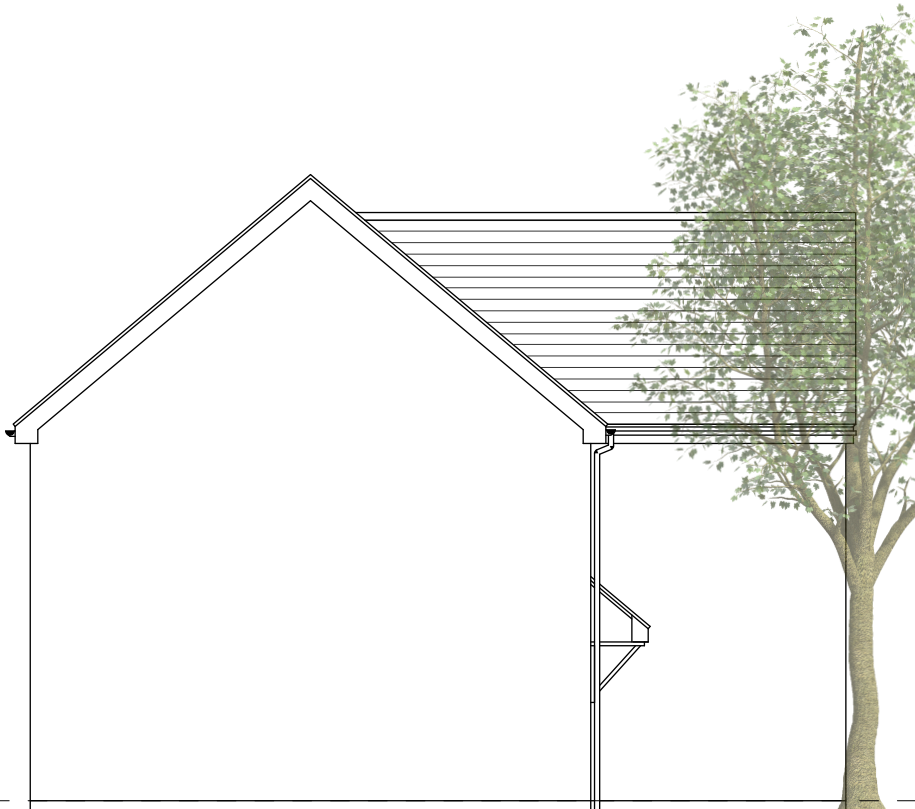


SIDE ELEVATION

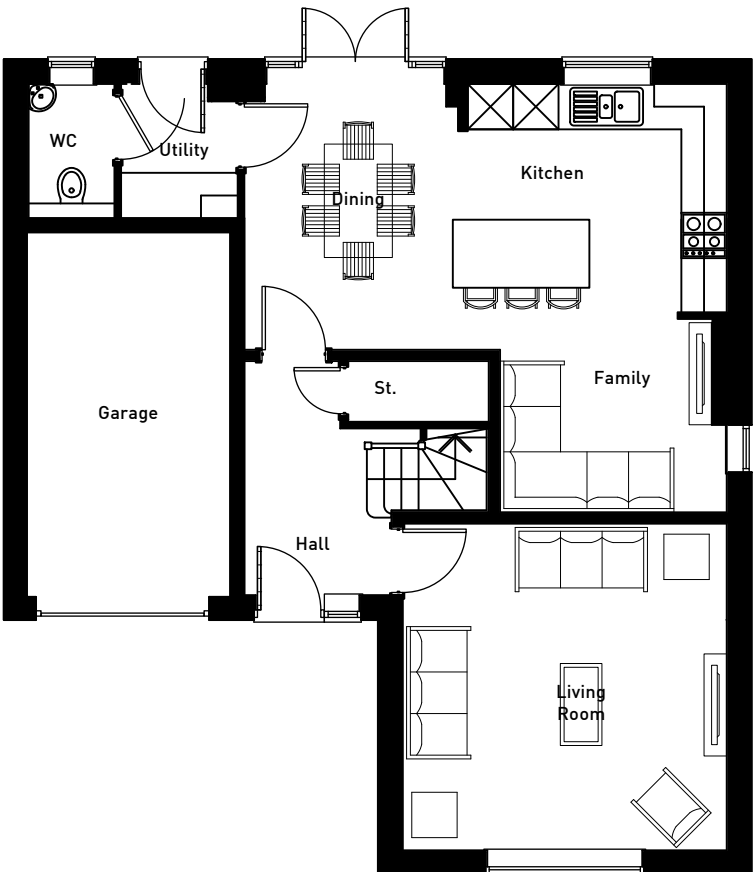


GROUND FLOOR



FRONT ELEVATION

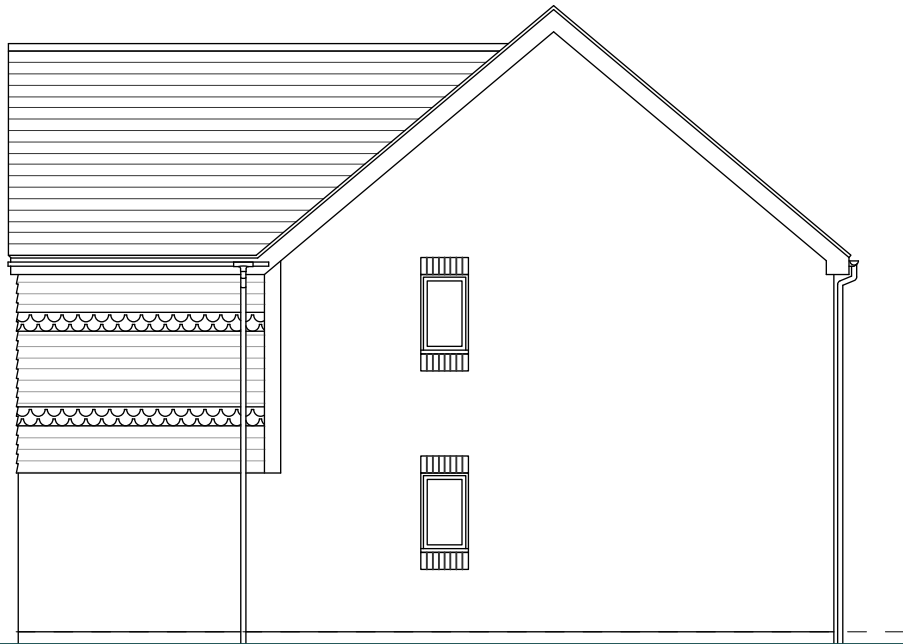


SIDE ELEVATION

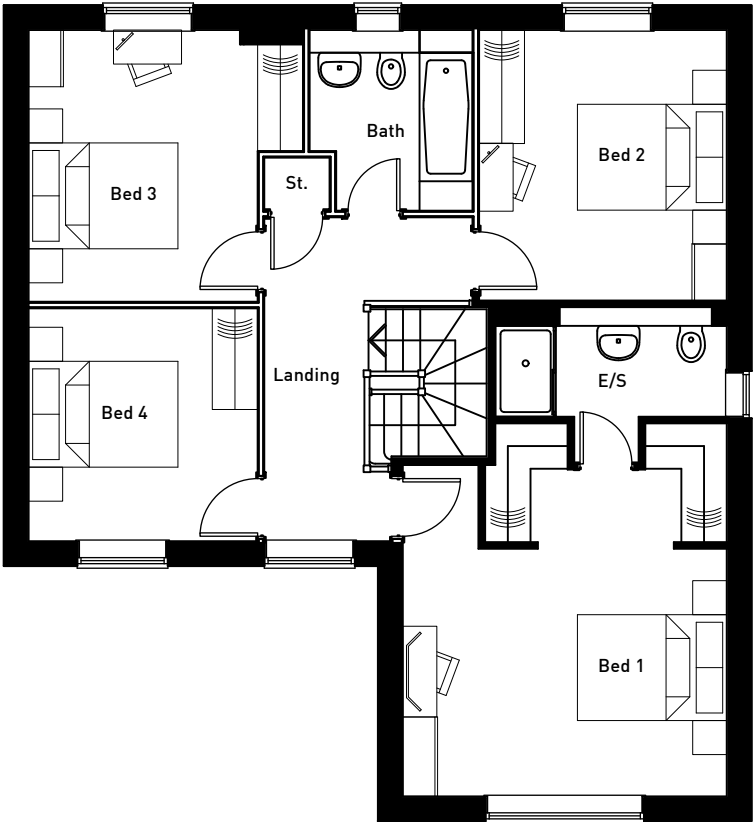


FIRST FLOOR



REAR ELEVATION

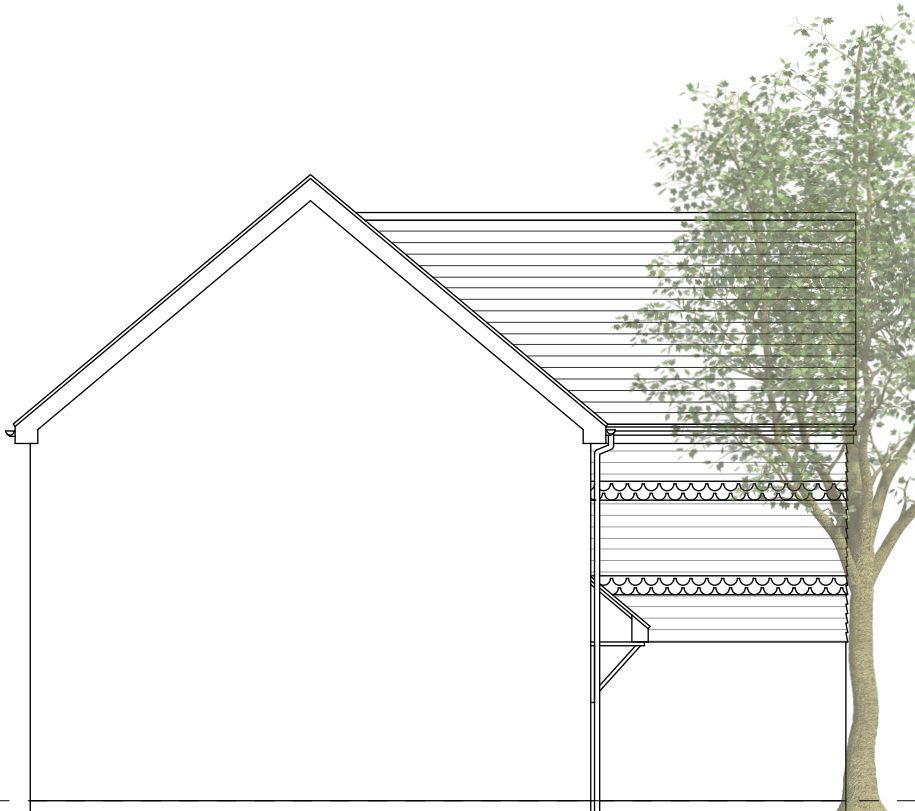

SIDE ELEVATION

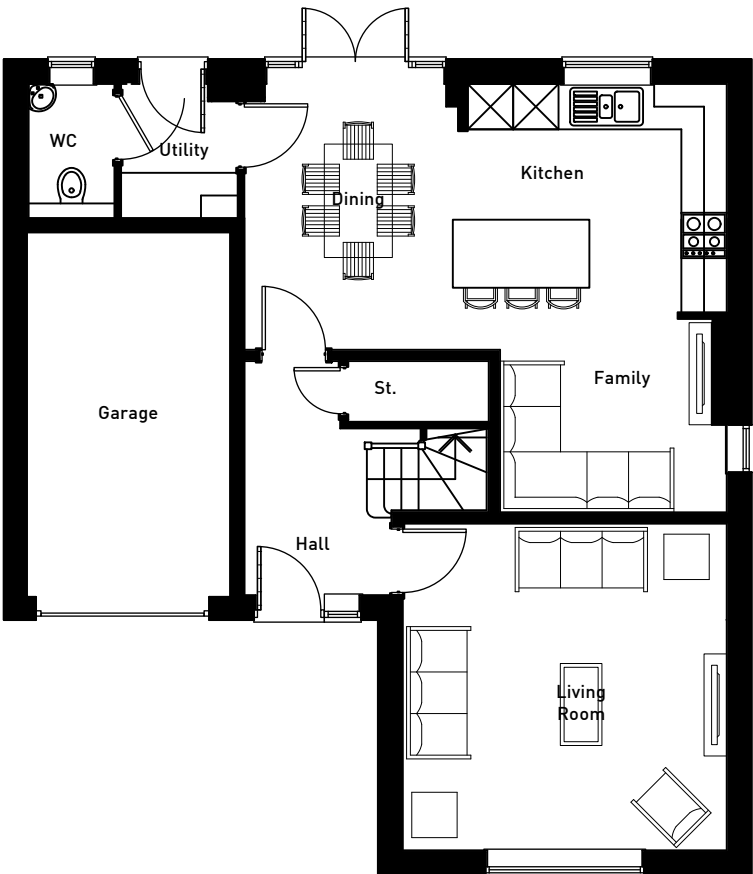


GROUND FLOOR



FRONT ELEVATION



SIDE ELEVATION

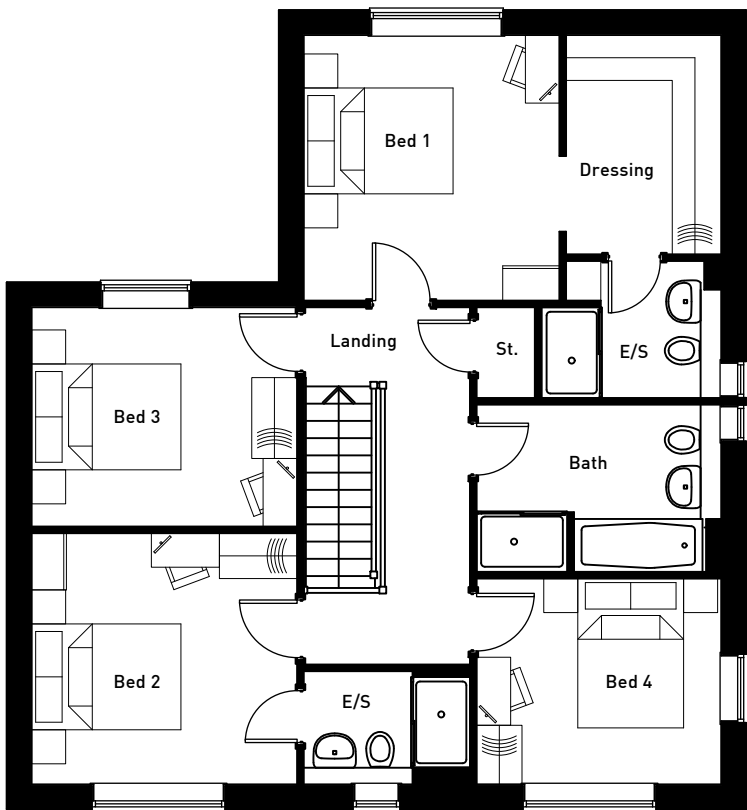


FIRST FLOOR



REAR ELEVATION




SIDE ELEVATION

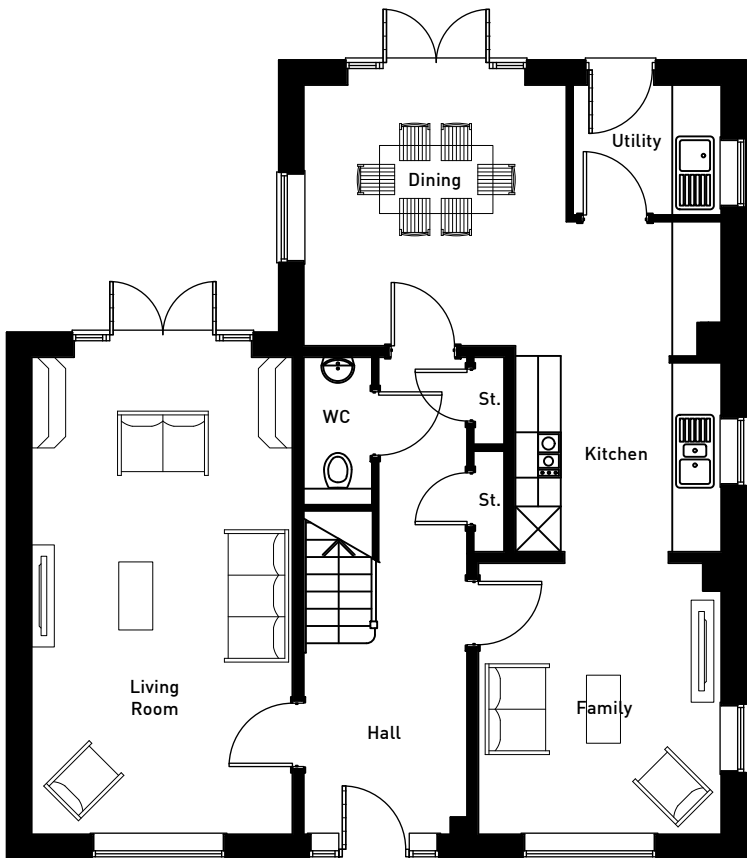


GROUND FLOOR




FRONT ELEVATION

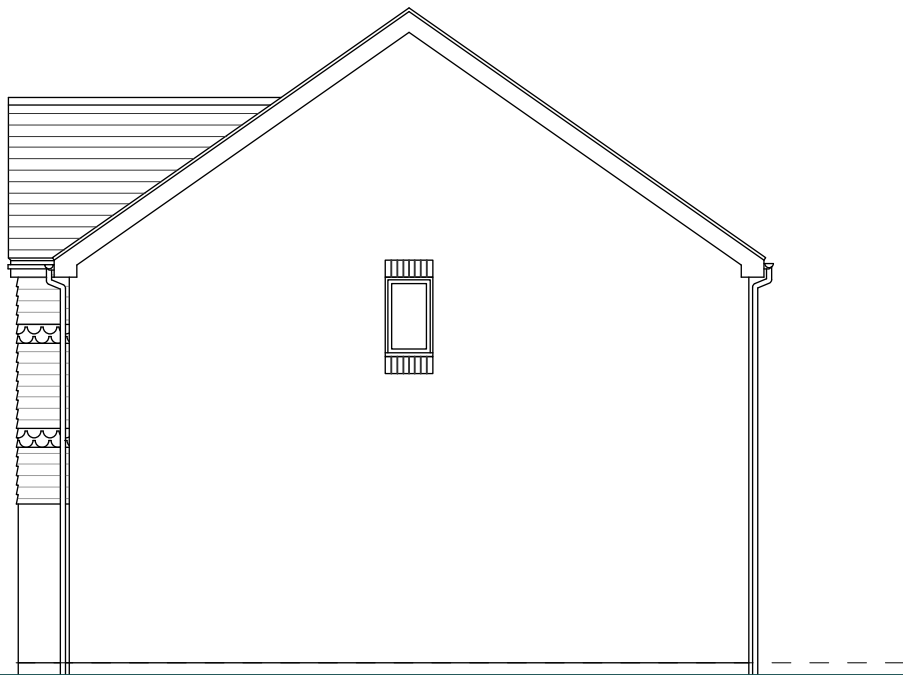


SIDE ELEVATION

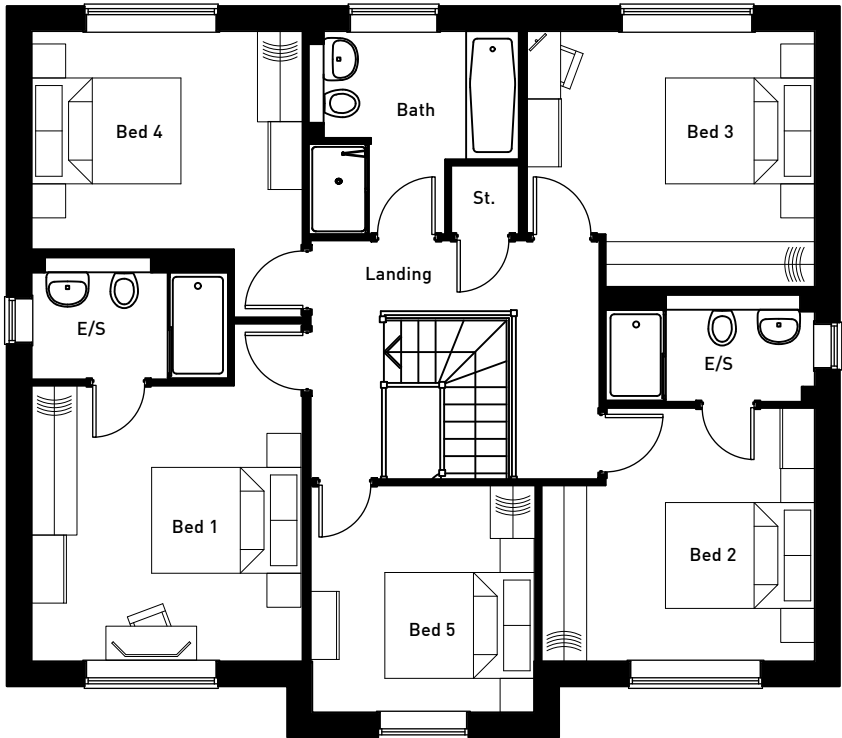


FIRST FLOOR

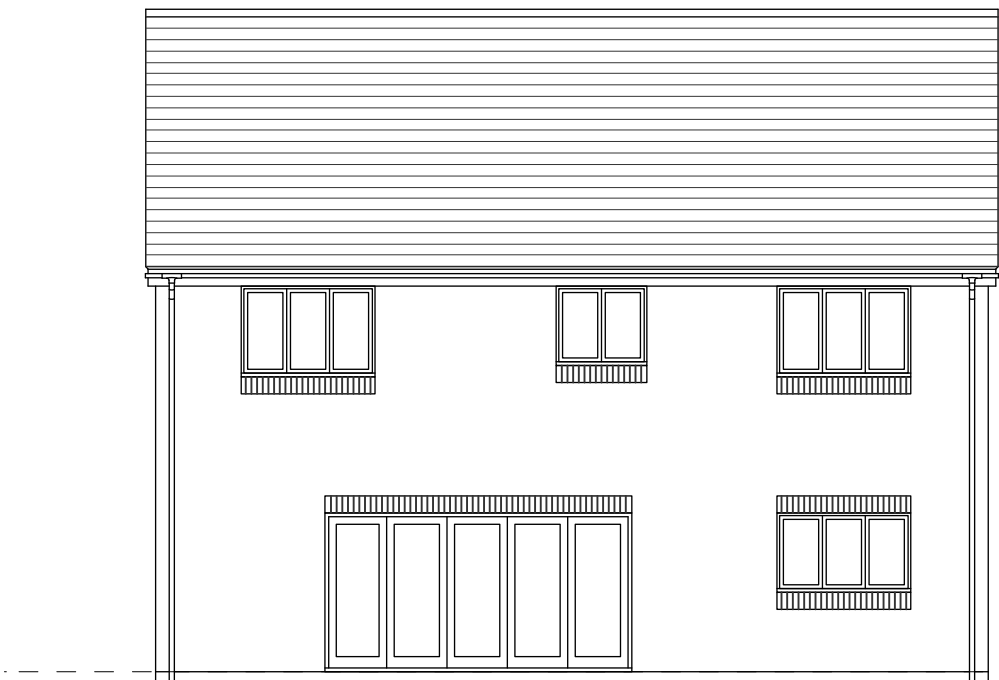

REAR ELEVATION

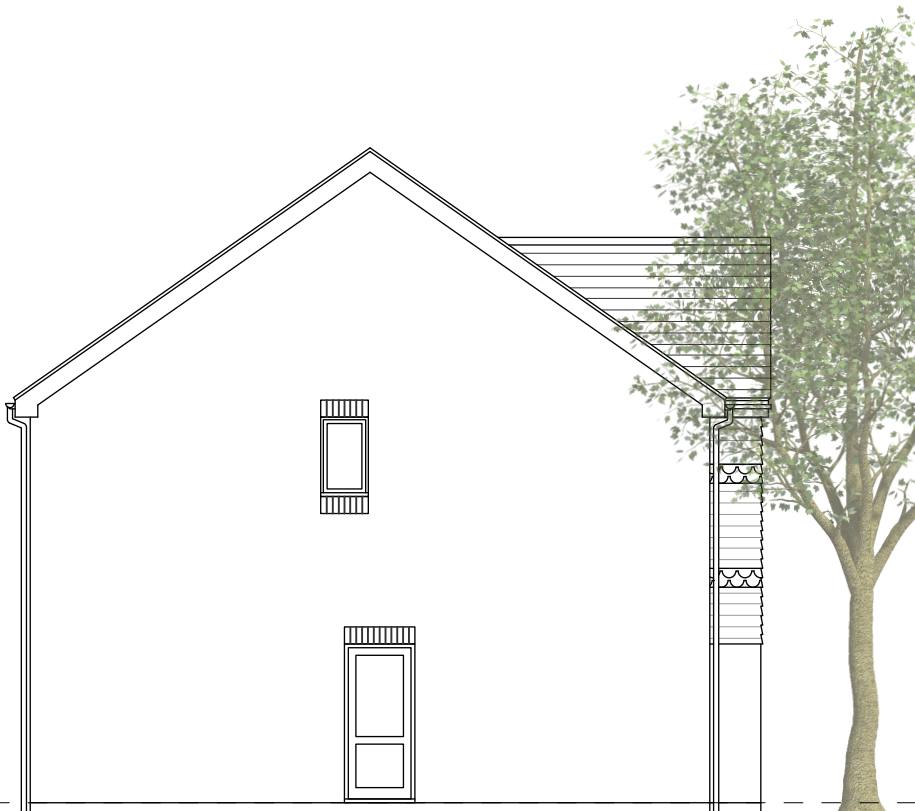


SIDE ELEVATION

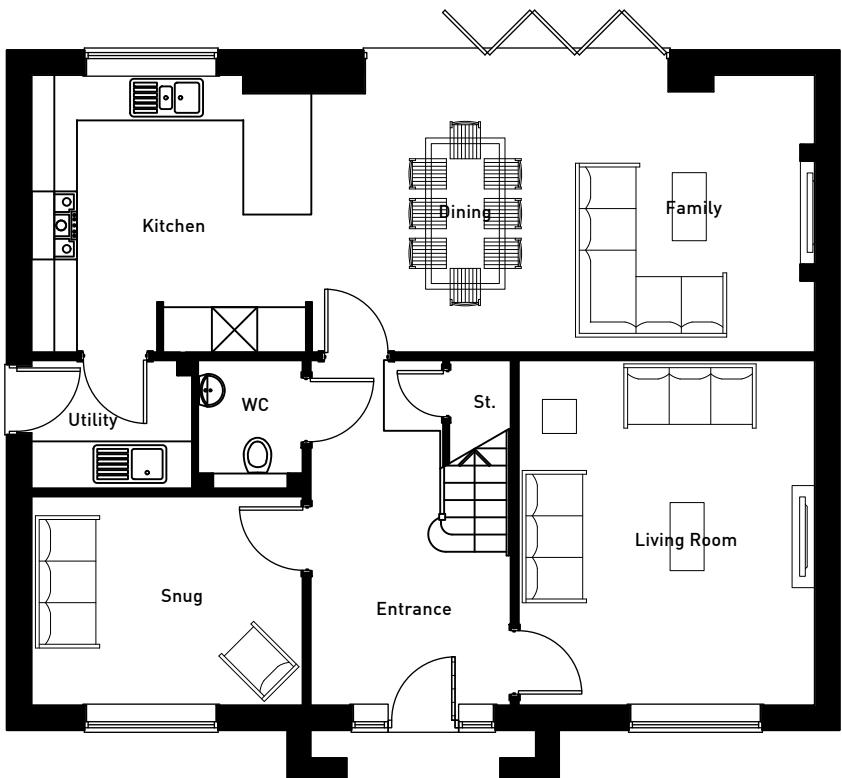


GROUND FLOOR




FRONT ELEVATION

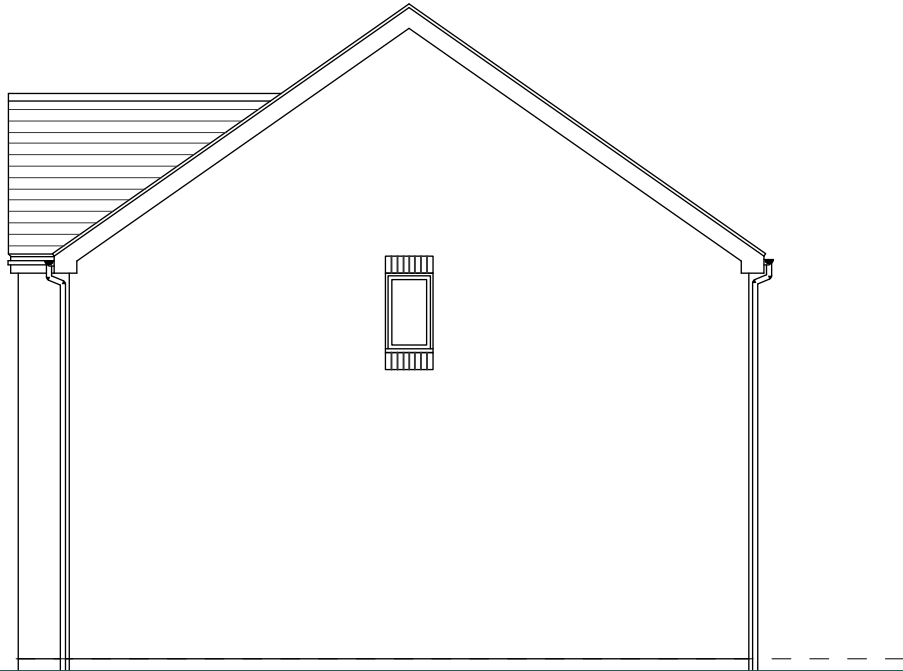

SIDE ELEVATION

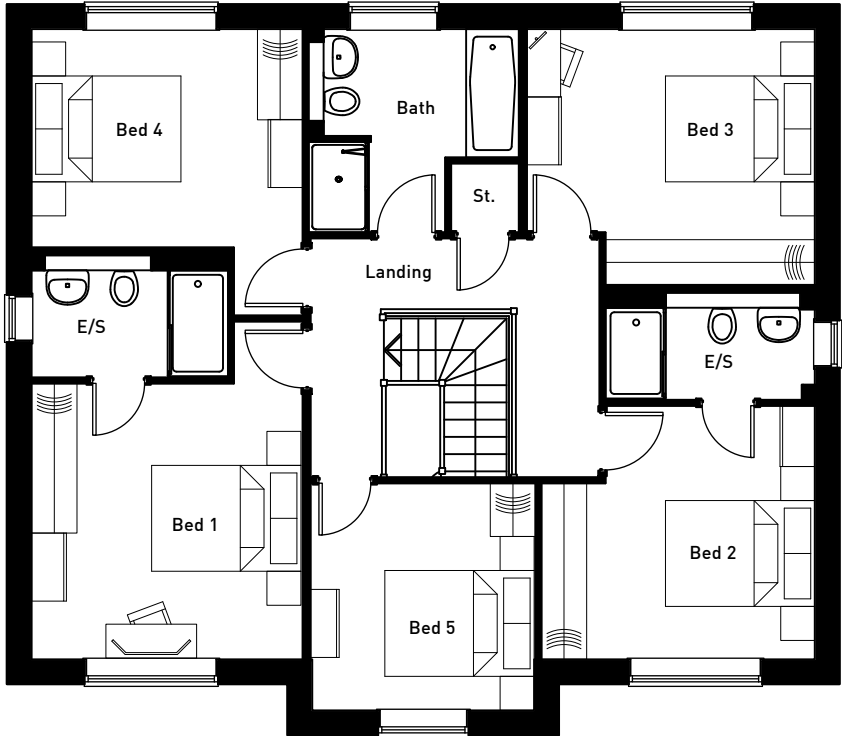


FIRST FLOOR

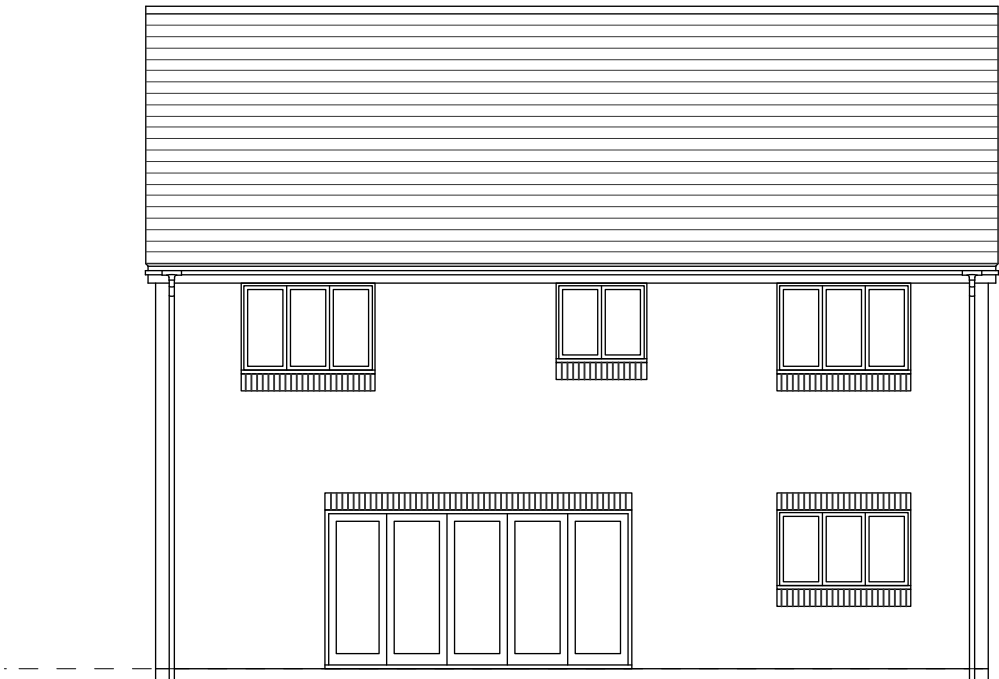

REAR ELEVATION




SIDE ELEVATION

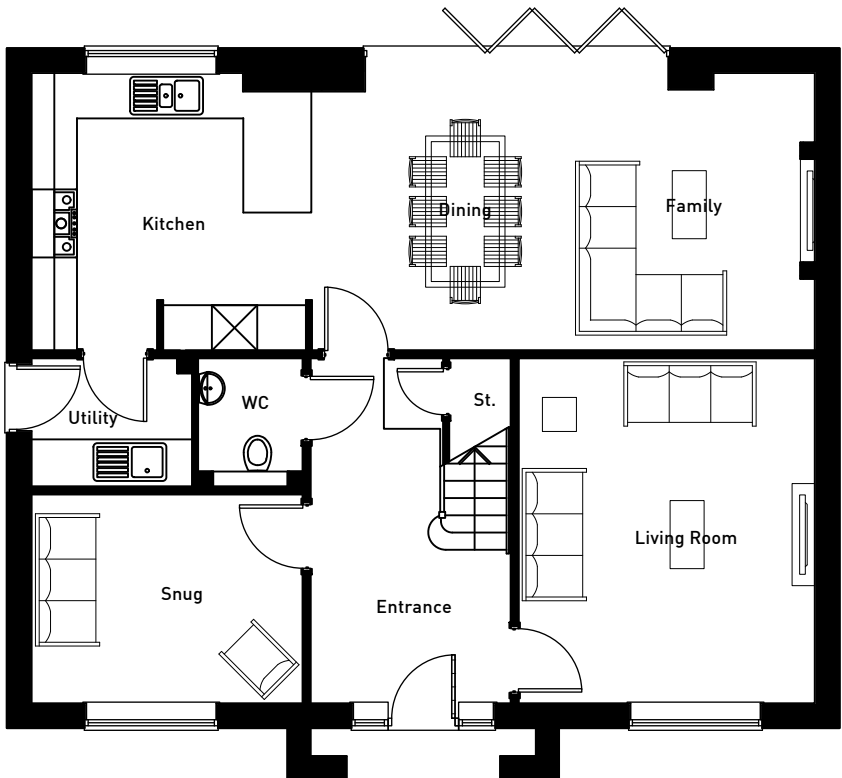


GROUND FLOOR




FRONT ELEVATION

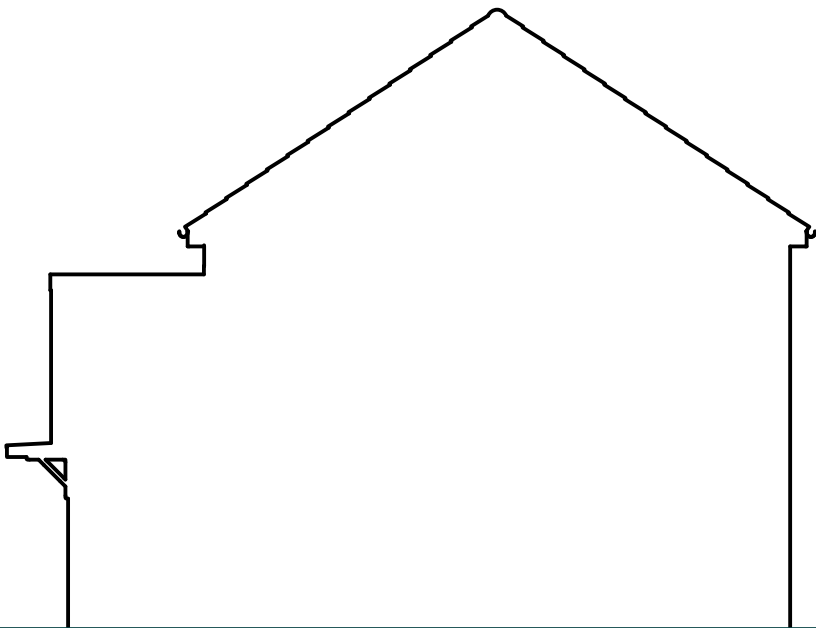


SIDE ELEVATION

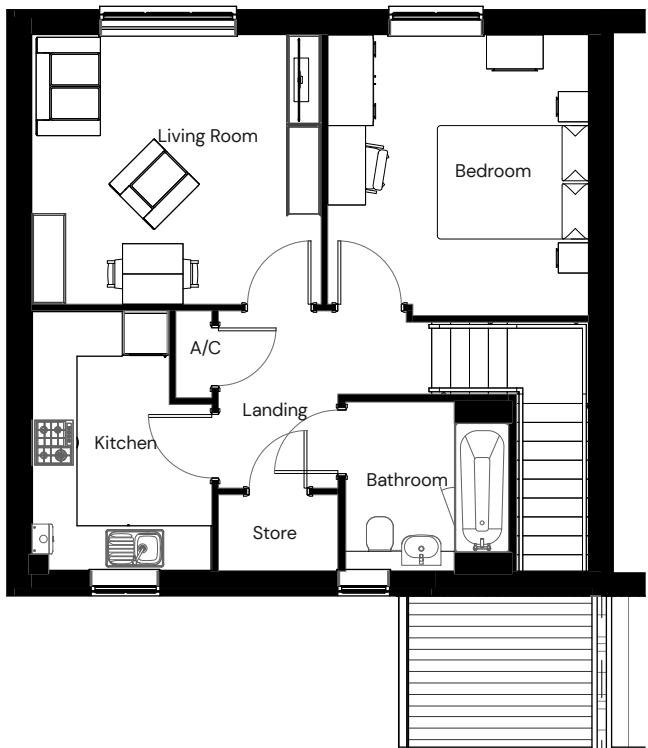


FIRST FLOOR

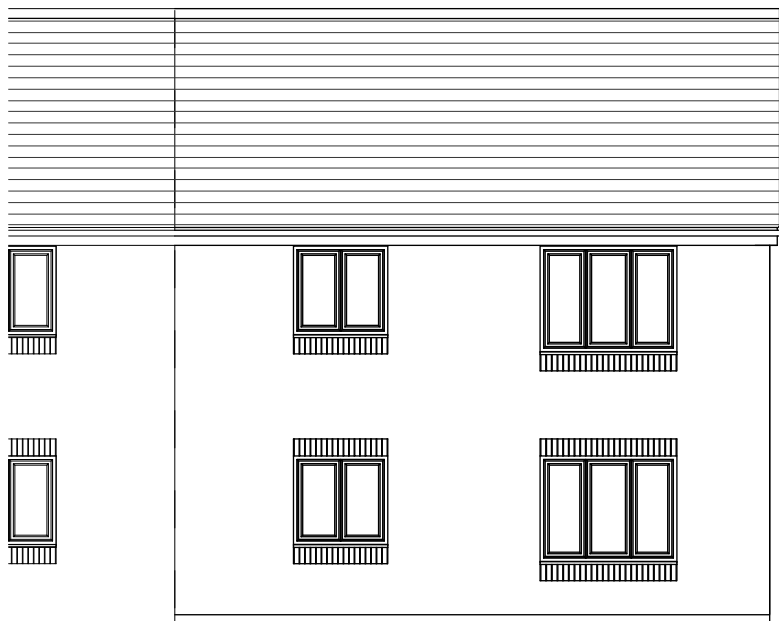

REAR ELEVATION

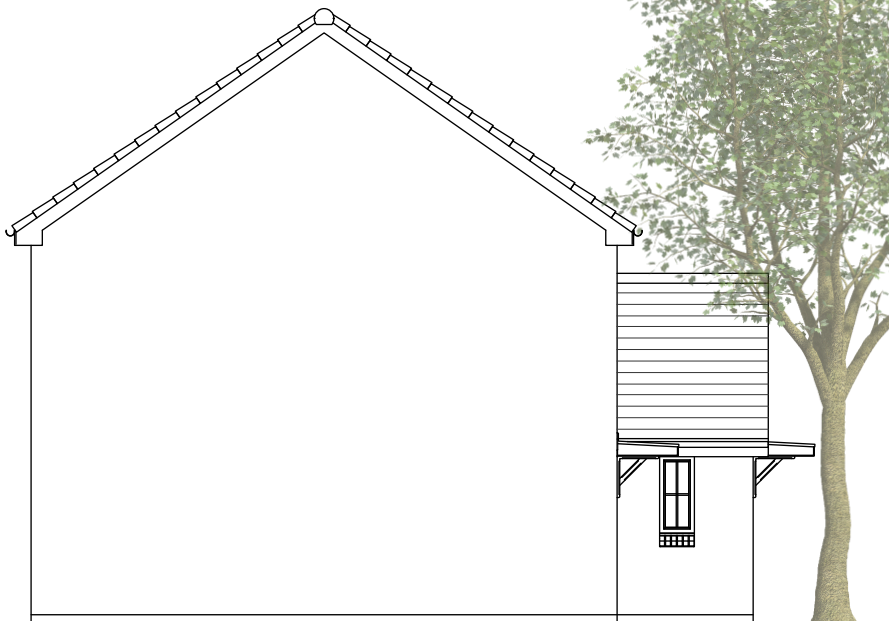


SIDE ELEVATION

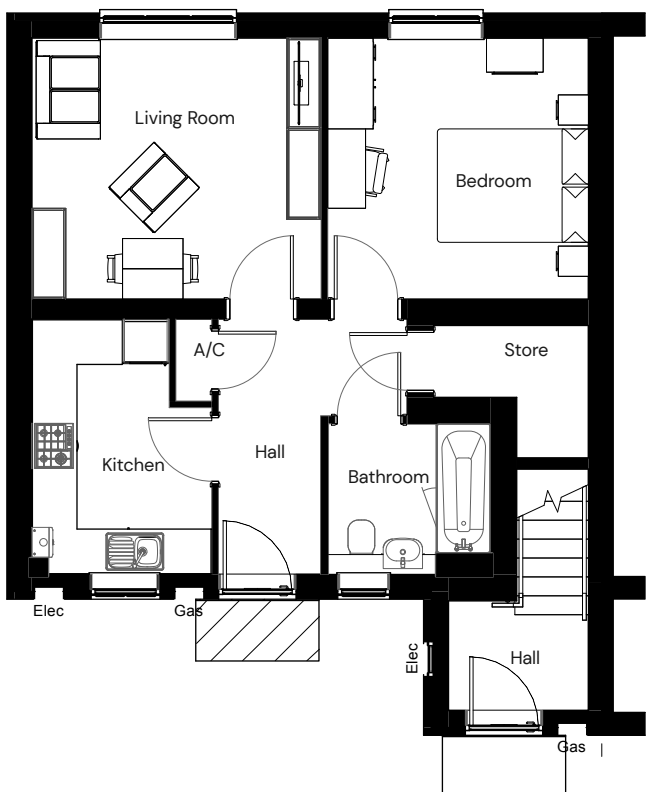


GROUND FLOOR




FRONT ELEVATION

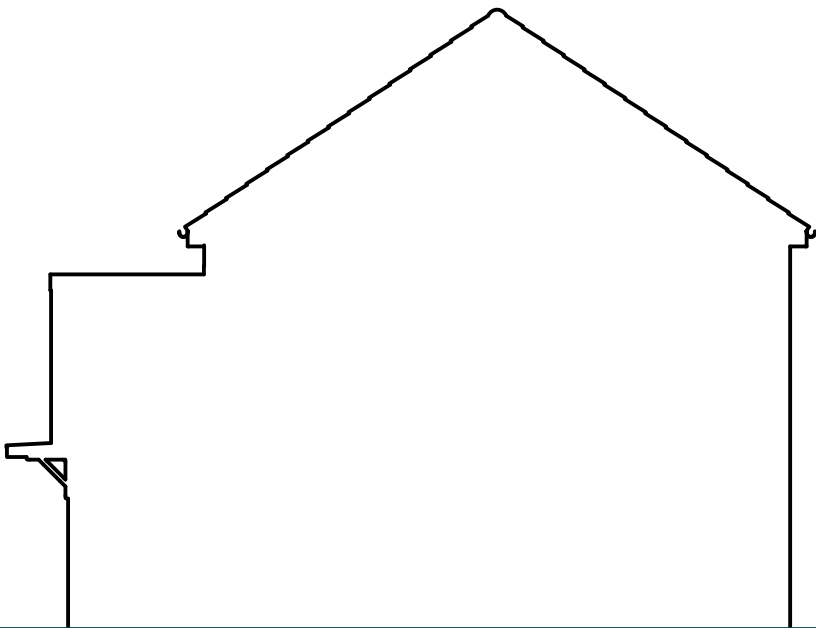

SIDE ELEVATION

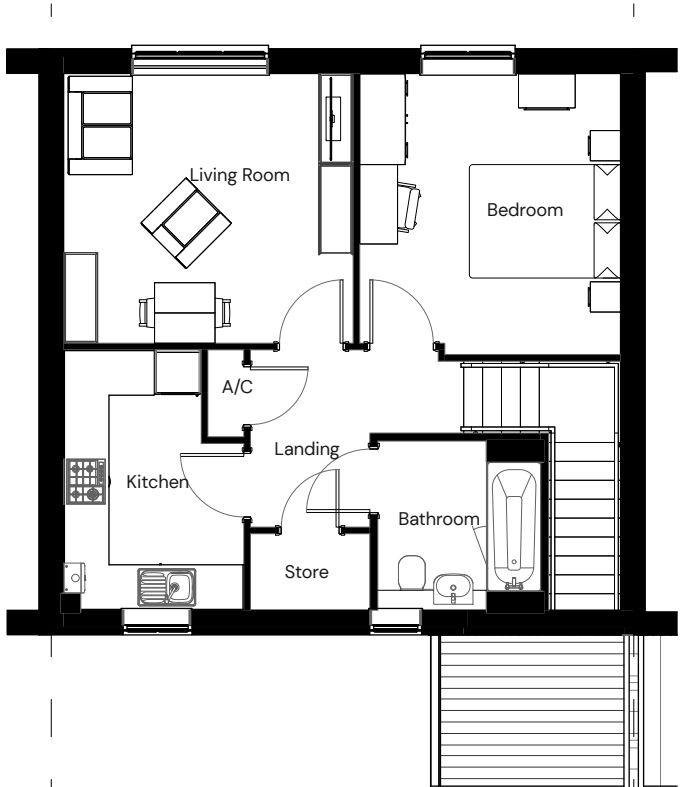


FIRST FLOOR

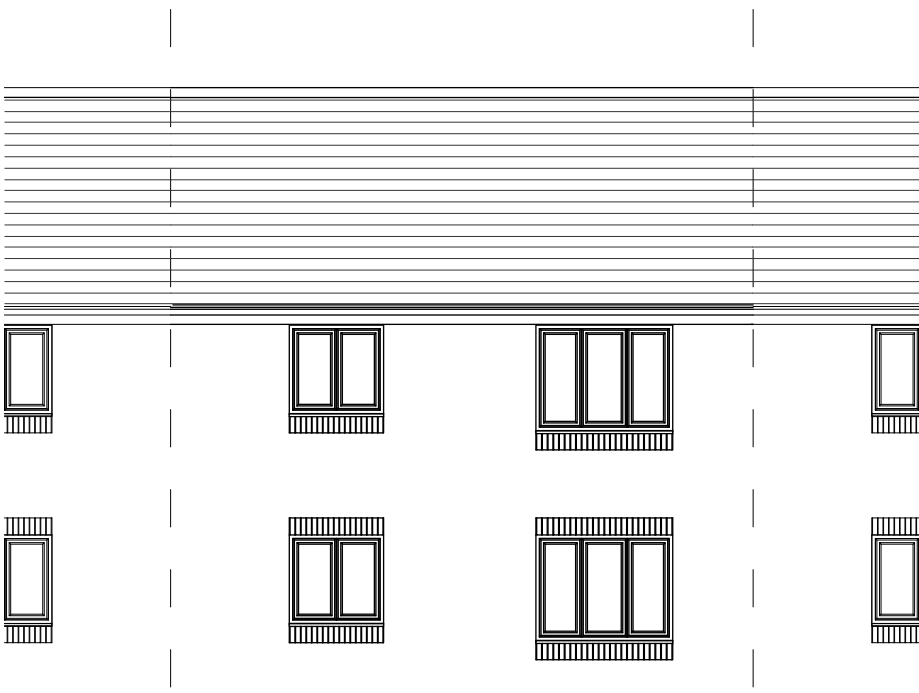

REAR ELEVATION



SIDE ELEVATION

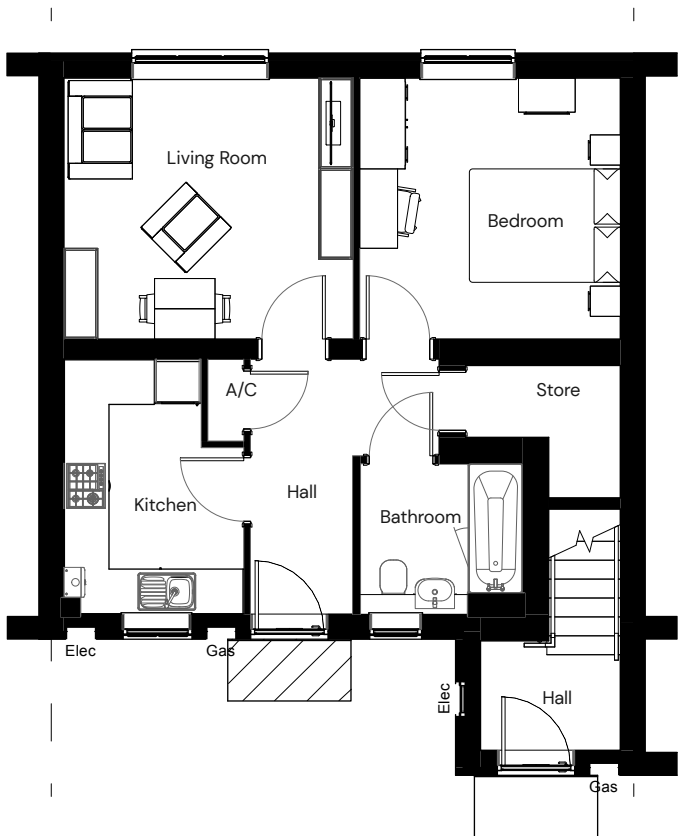


GROUND FLOOR



FRONT ELEVATION



SIDE ELEVATION

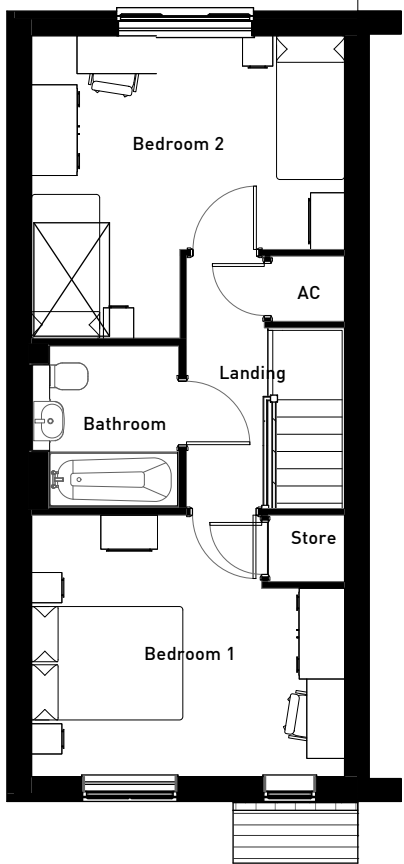


FIRST FLOOR



REAR ELEVATION




SIDE ELEVATION

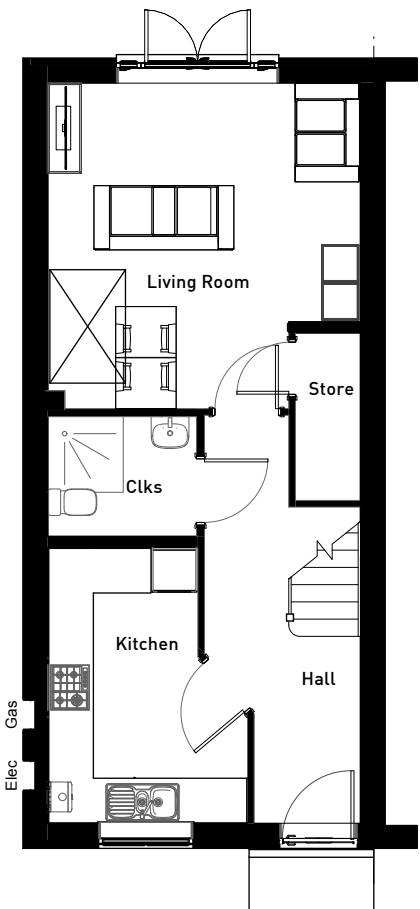


GROUND FLOOR



FRONT ELEVATION

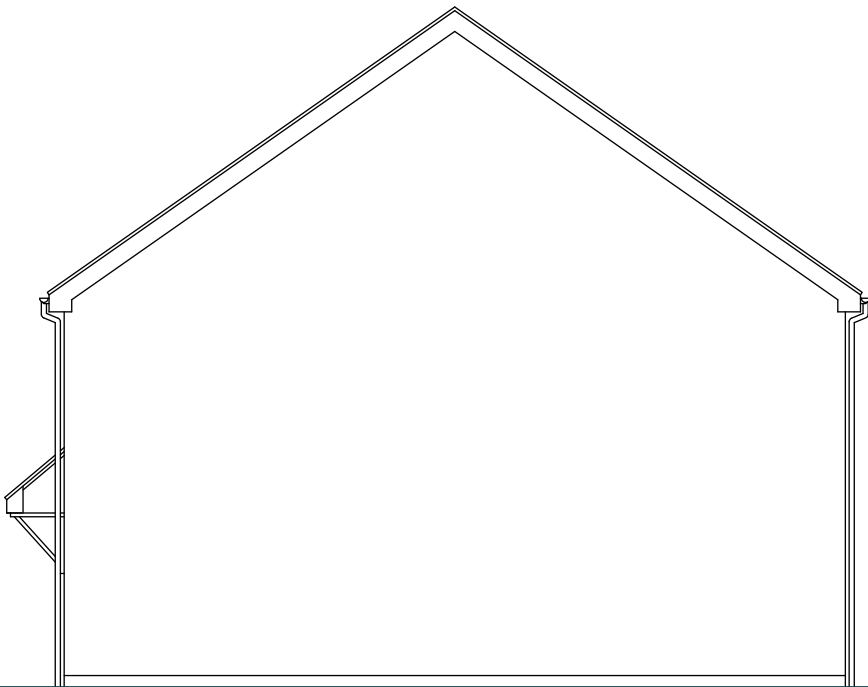

SIDE ELEVATION

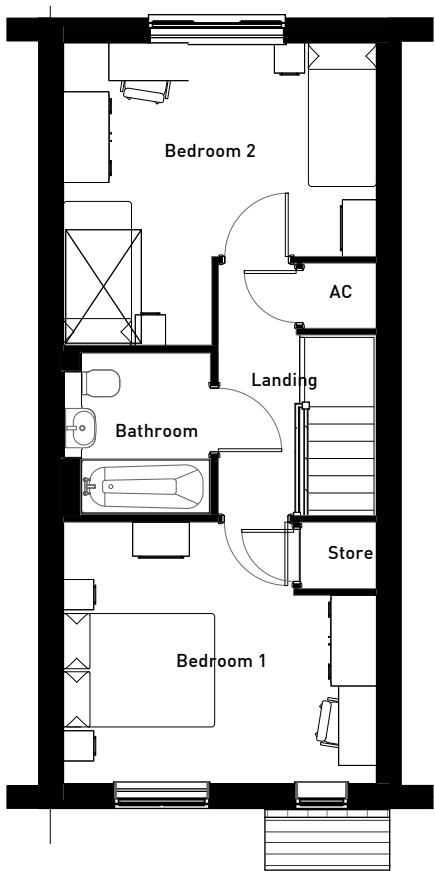


FIRST FLOOR



REAR ELEVATION



SIDE ELEVATION

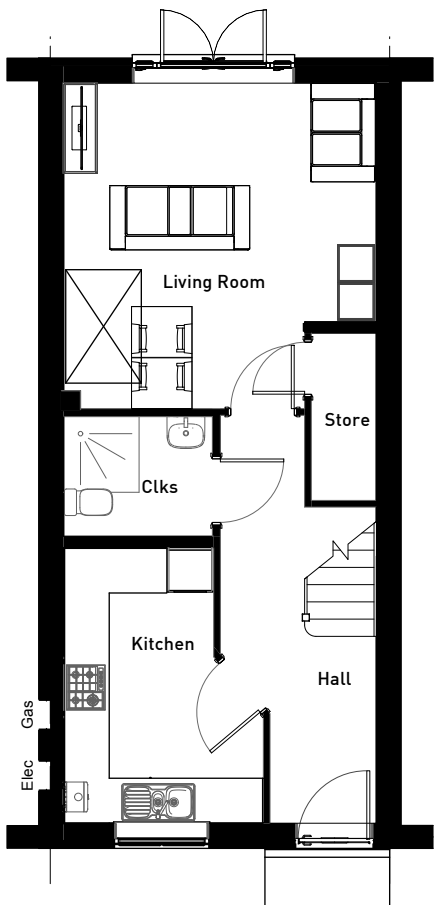


GROUND FLOOR



FRONT ELEVATION



SIDE ELEVATION

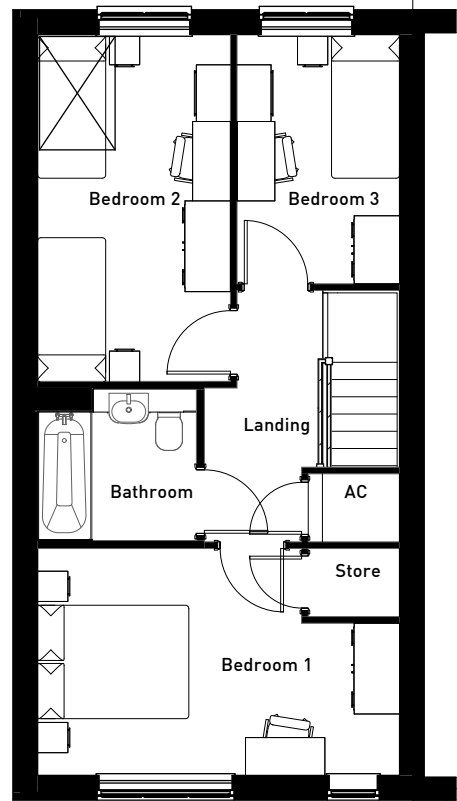


FIRST FLOOR



REAR ELEVATION



SIDE ELEVATION

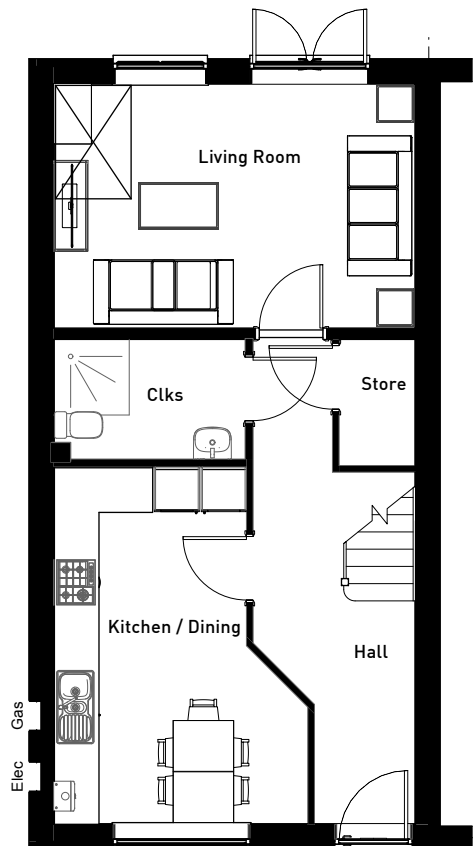


GROUND FLOOR




FRONT ELEVATION



SIDE ELEVATION

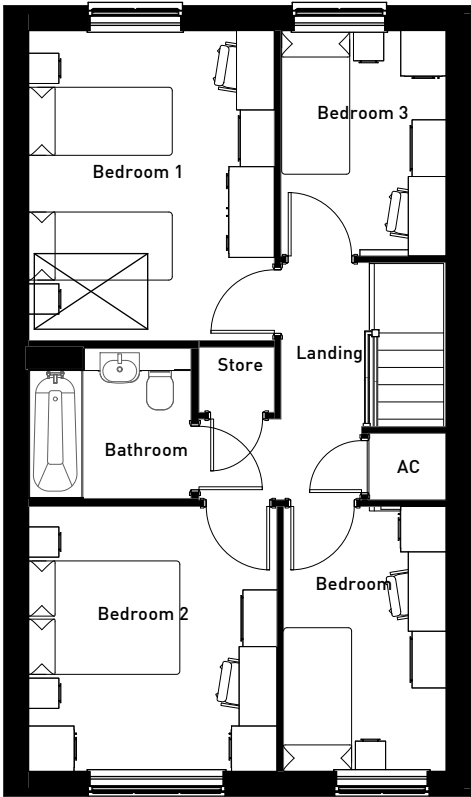


FIRST FLOOR

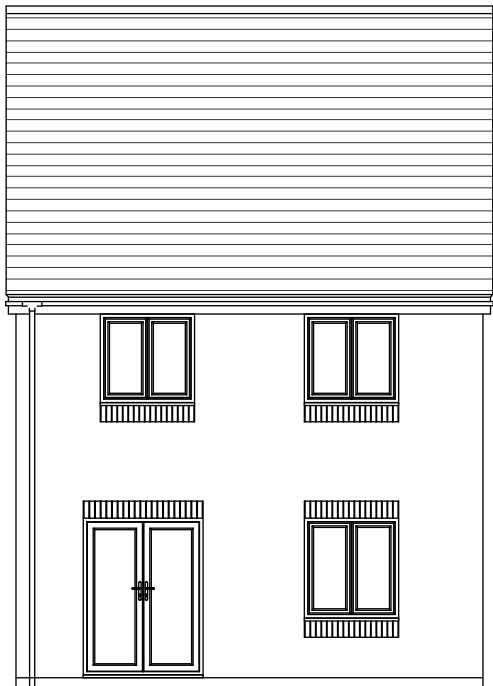




REAR ELEVATION



SIDE ELEVATION

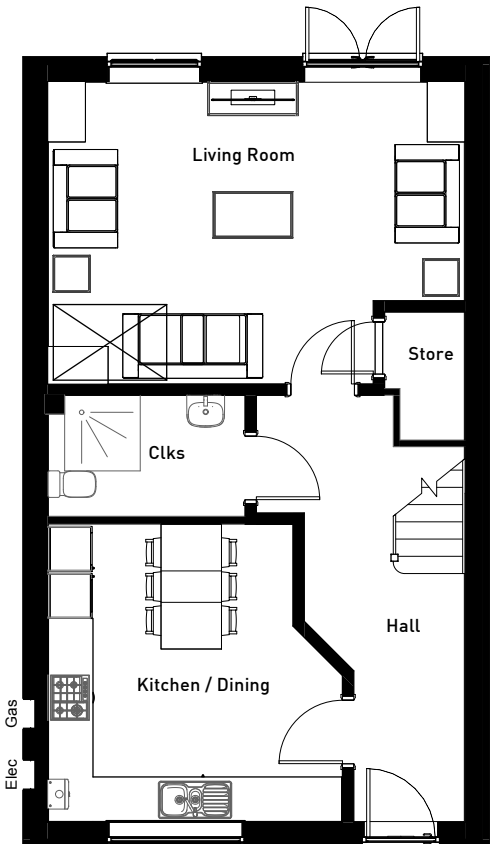

GROUND FLOOR

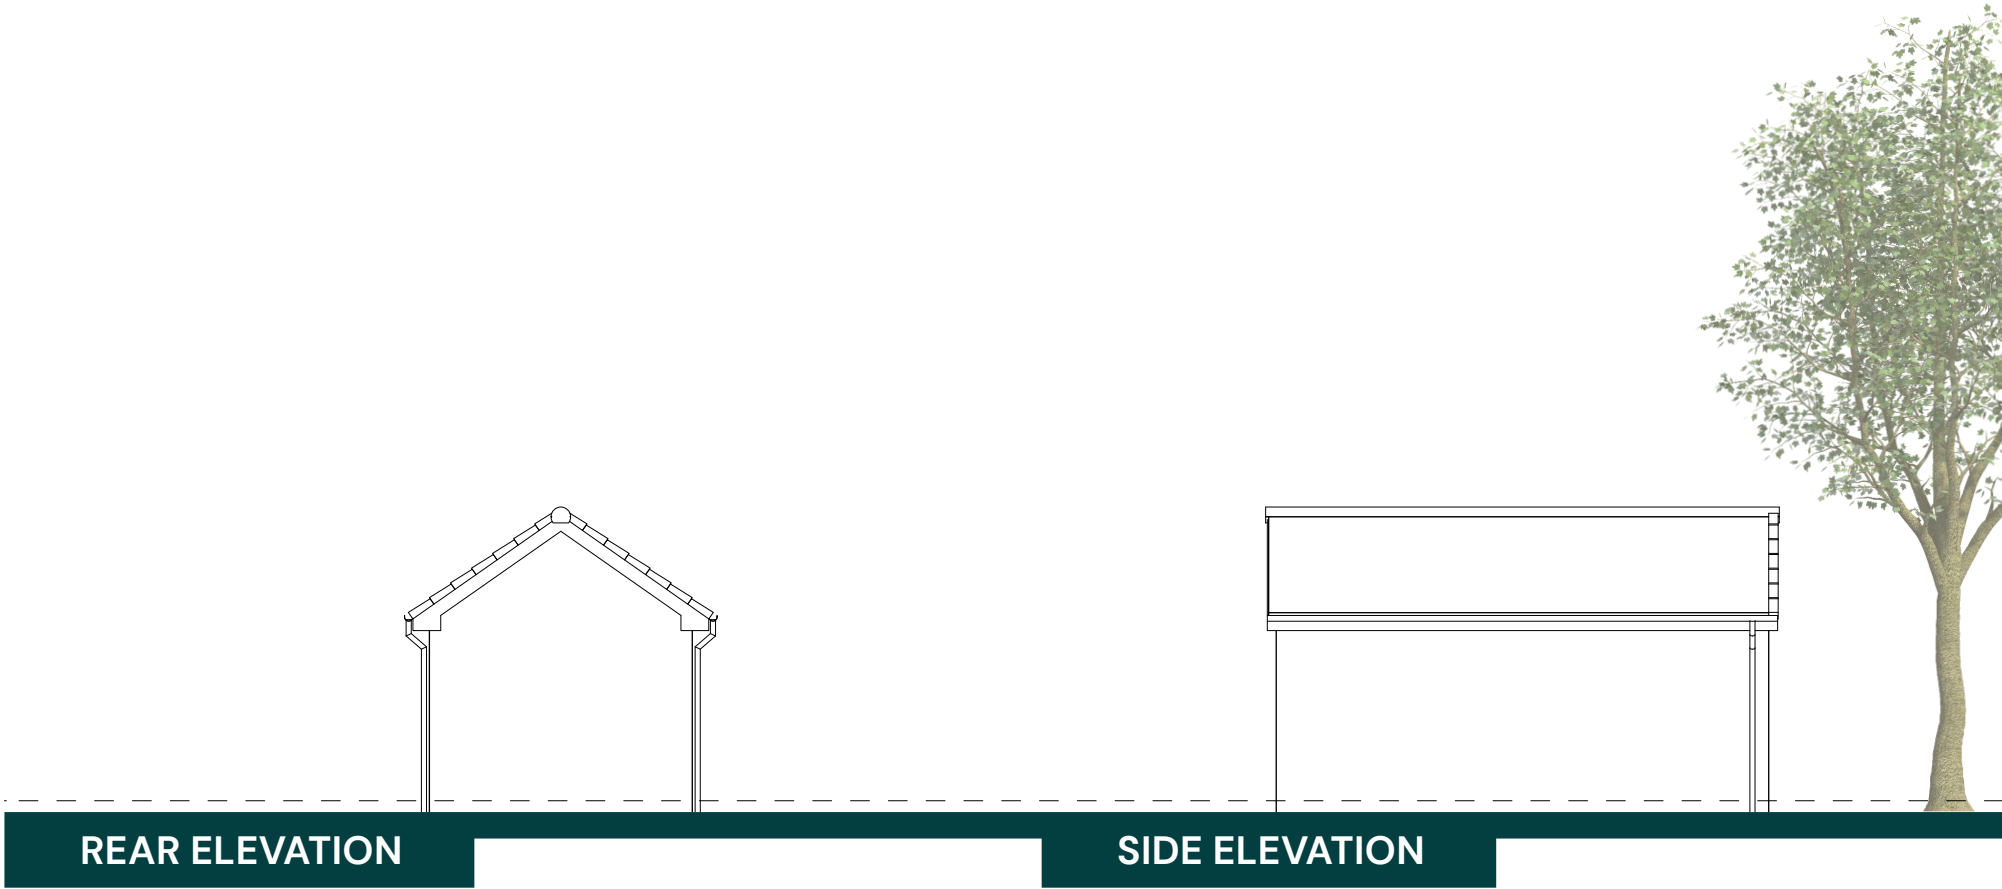 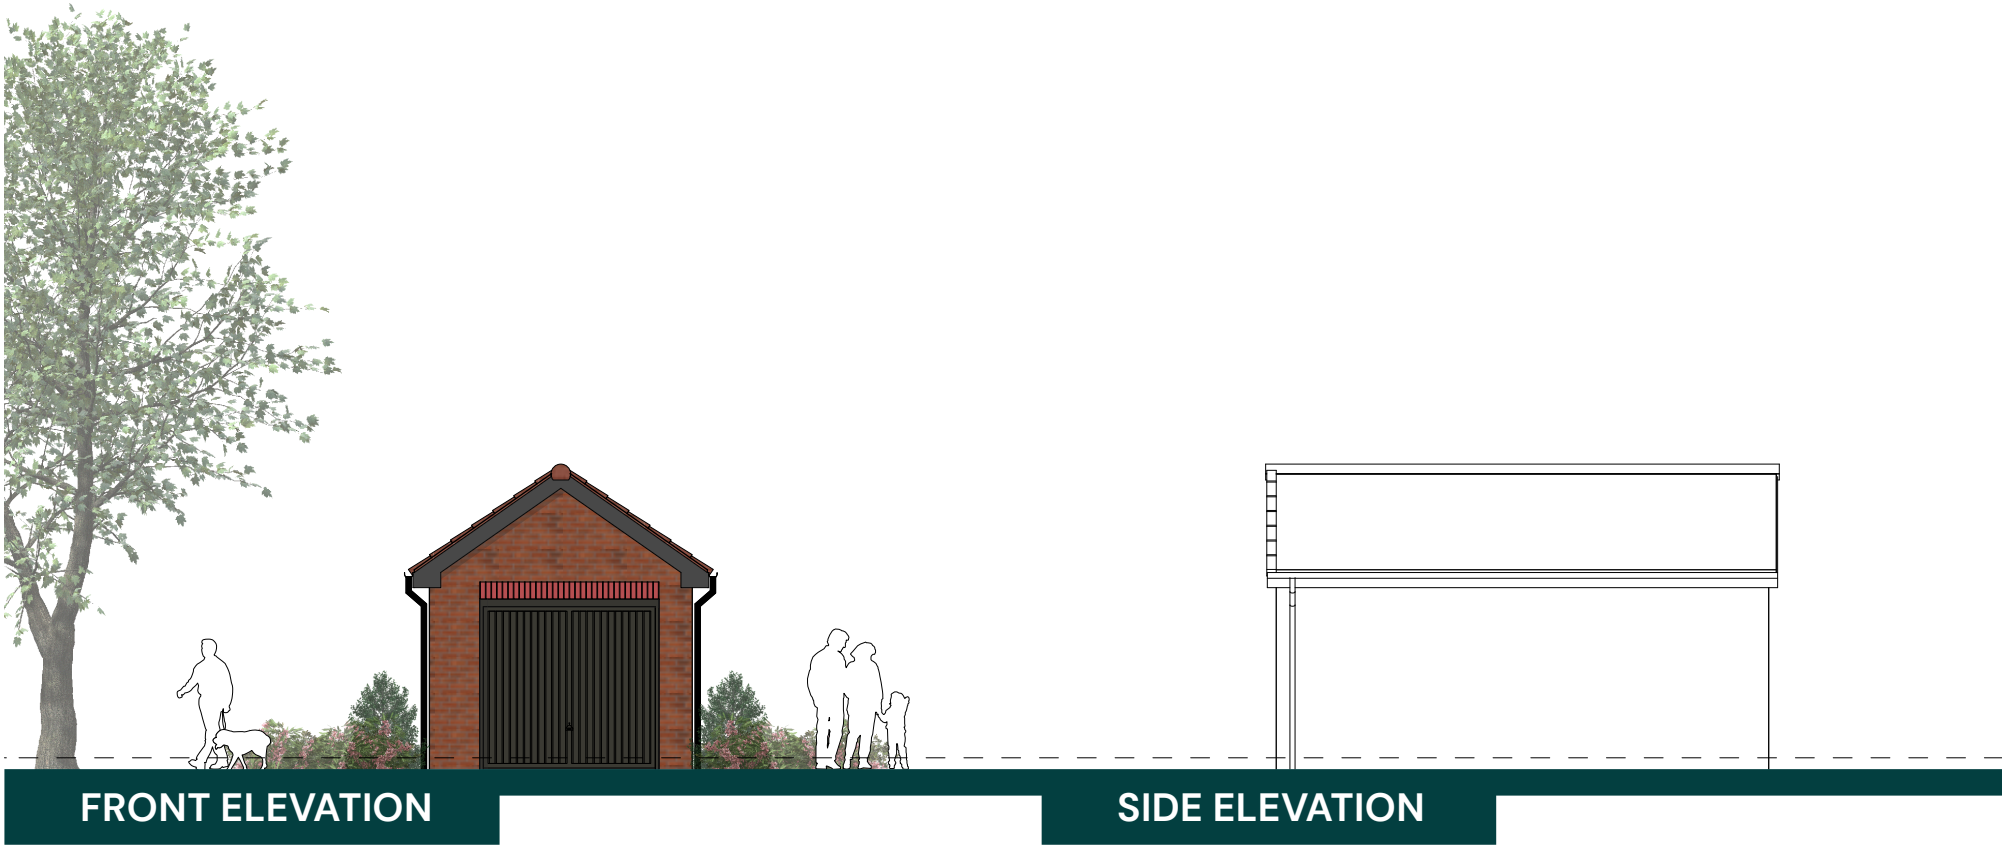



GROUND FLOOR

CRAIG Y PARCAU – SINGLE GARAGE



| PEGASUSGROUP.CO.UK | TEAM/DRAWN BY: AR | APPROVED BY: MAR | DATE: 18/03/2025 | SCALE: 1:100@A3 | DRWG: P24-1590_DE_05_23 | CLIENT: BELLWAY |



All Intellectual Property Rights (including copyright) in or arising out of this drawing and the building works depicted are owned by Pegasus Planning Group Ltd (Pegasus Group) and may not be reproduced and/or copied without a written licence. Pegasus Group accepts no liability for any use of this drawing other than for its original purpose and by the original client except in circumstances where approval for use has been supplied by Pegasus Group in writing. Use only written dimensions. Drawing prepared for planning application purposes only. DO NOT SCALE (or use) for construction, sales or any other purpose. Any queries to be reported to Pegasus Group for clarification. © Pegasus Planning Group Limited. © Crown copyright and database rights OS 100042093. Promap Licence number 100020449. EmapSite Licence number 0100031673. Terms & Conditions @pegasusgroup.co.uk

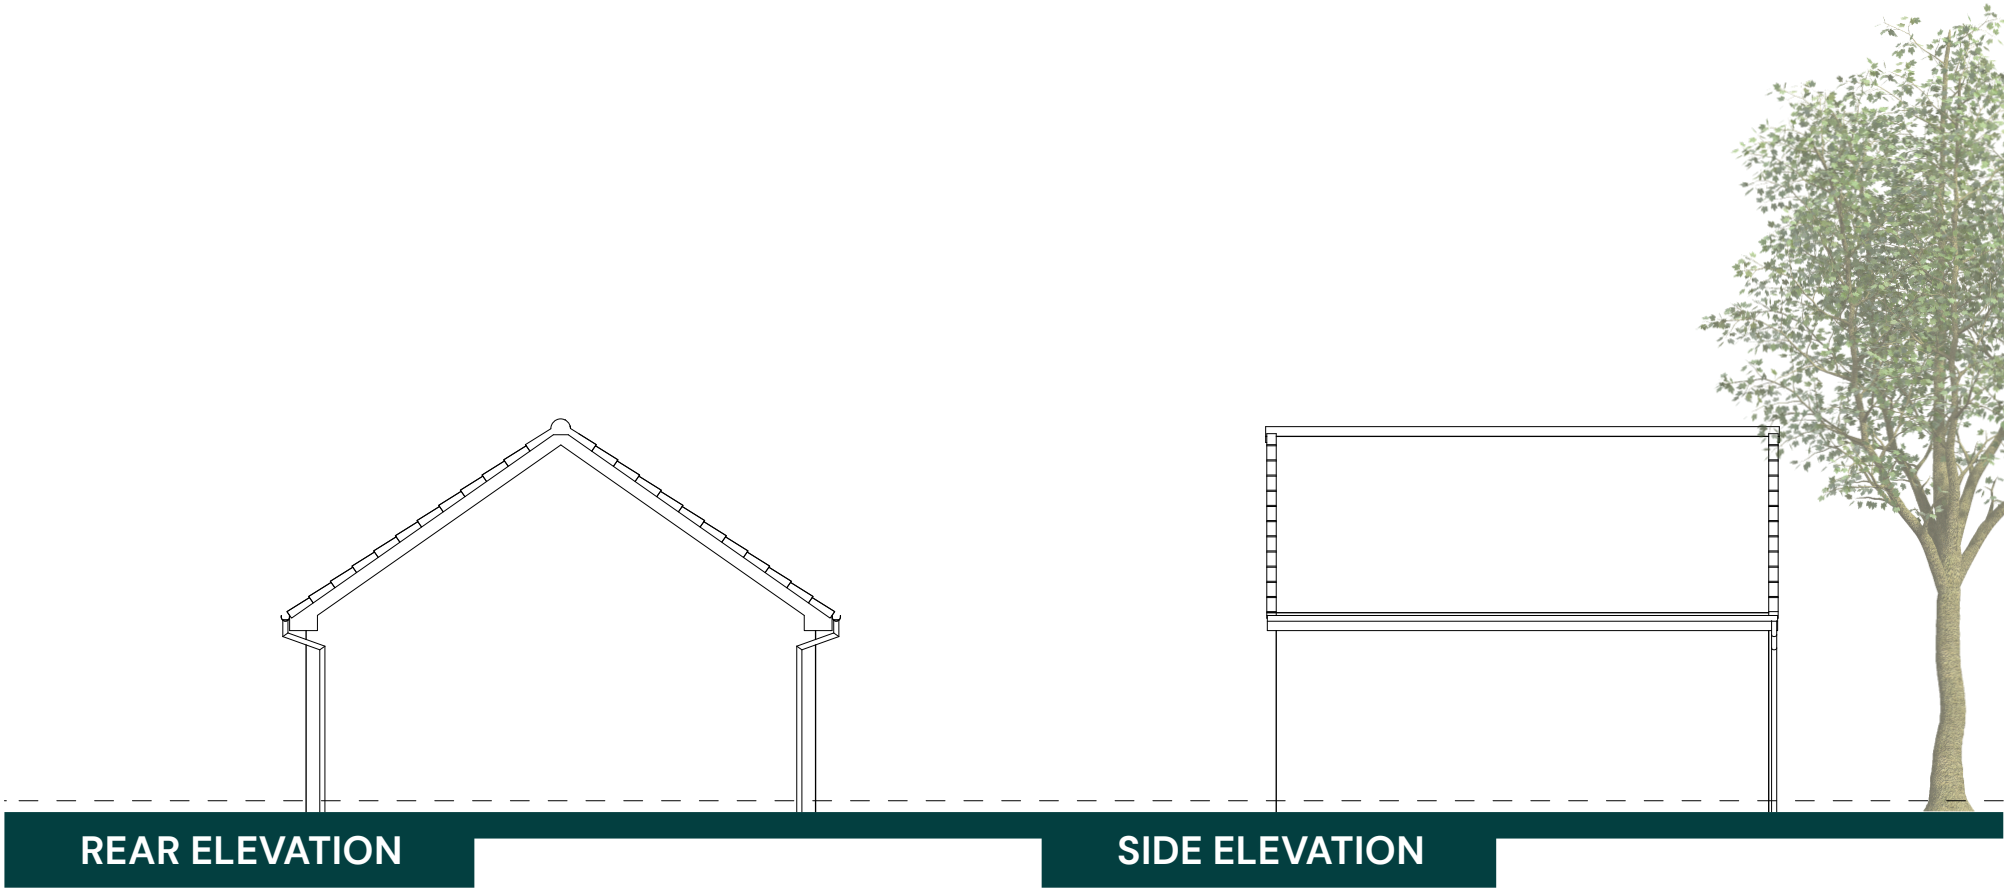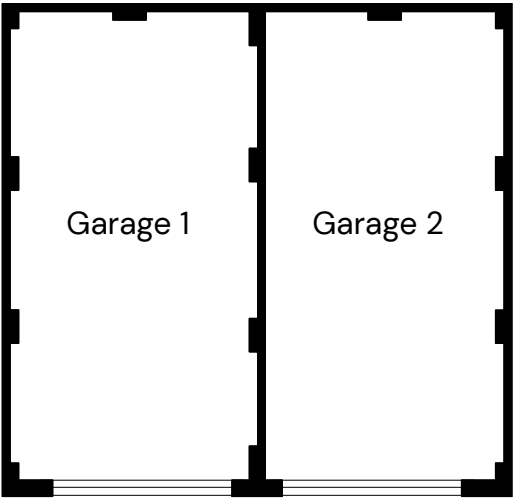

GROUND FLOOR

CRAIG Y PARCAU – DOUBLE GARAGE



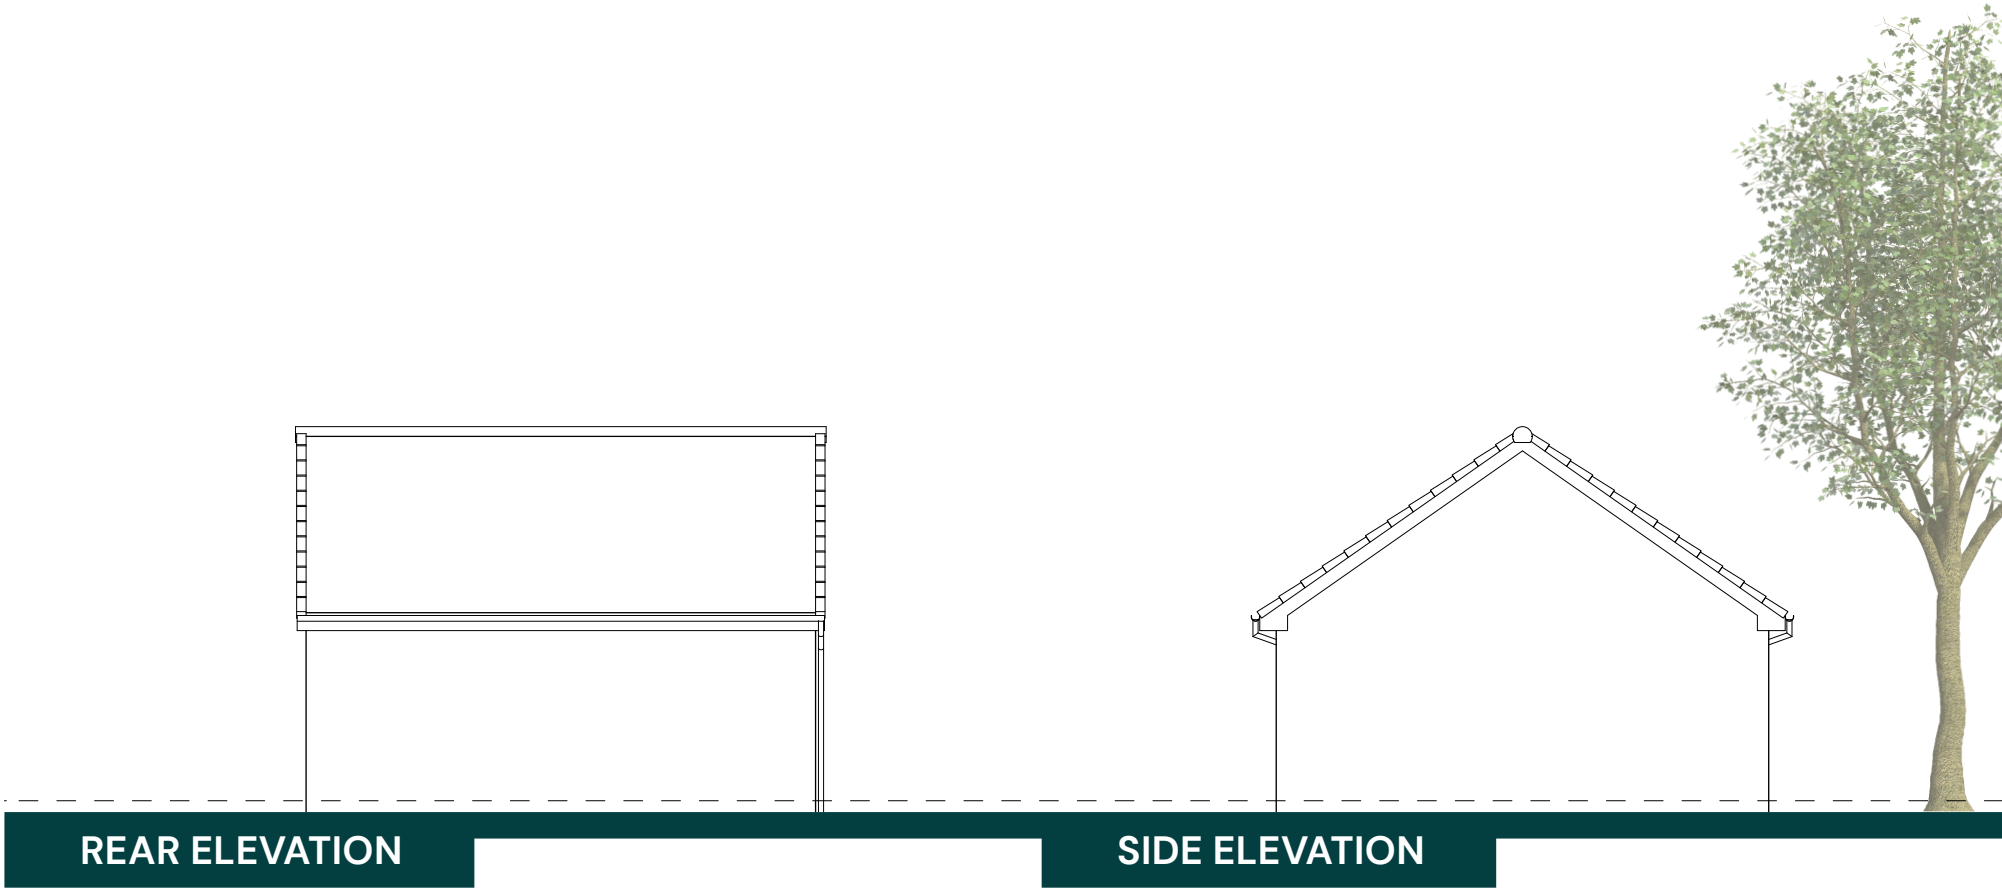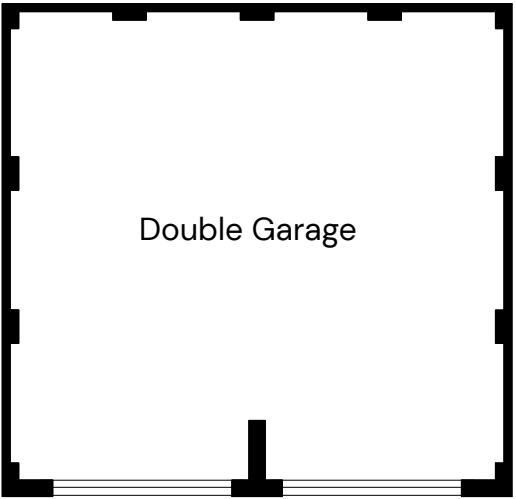



GROUND FLOOR

CRAIG Y PARCAU – TWIN GARAGE



| PEGASUSGROUP.CO.UK | TEAM/DRAWN BY: AR | APPROVED BY: MAR | DATE: 18/03/2025 | SCALE: 1:100@A3 | DRWG: P24-1590_DE_05__25 | CLIENT: BELLWAY |

All Intellectual Property Rights (including copyright) in or arising out of this drawing and the building works depicted are owned by Pegasus Planning Group Ltd (Pegasus Group) and may not be reproduced and/or copied without a written licence. Pegasus Group accepts no liability for any use of this drawing other than for its original purpose and by the original client except in circumstances where approval for use has been supplied by Pegasus Group in writing. Use only written dimensions. Drawing prepared for planning application purposes only. DO NOT SCALE (or use) for construction, sales or any other purpose. Any queries to be reported to Pegasus Group for clarification. © Pegasus Planning Group Limited. © Crown copyright and database rights OS 100042093. Promap Licence number 100020449. EmapSite Licence number 0100031673. Terms & Conditions @pegasusgroup.co.uk

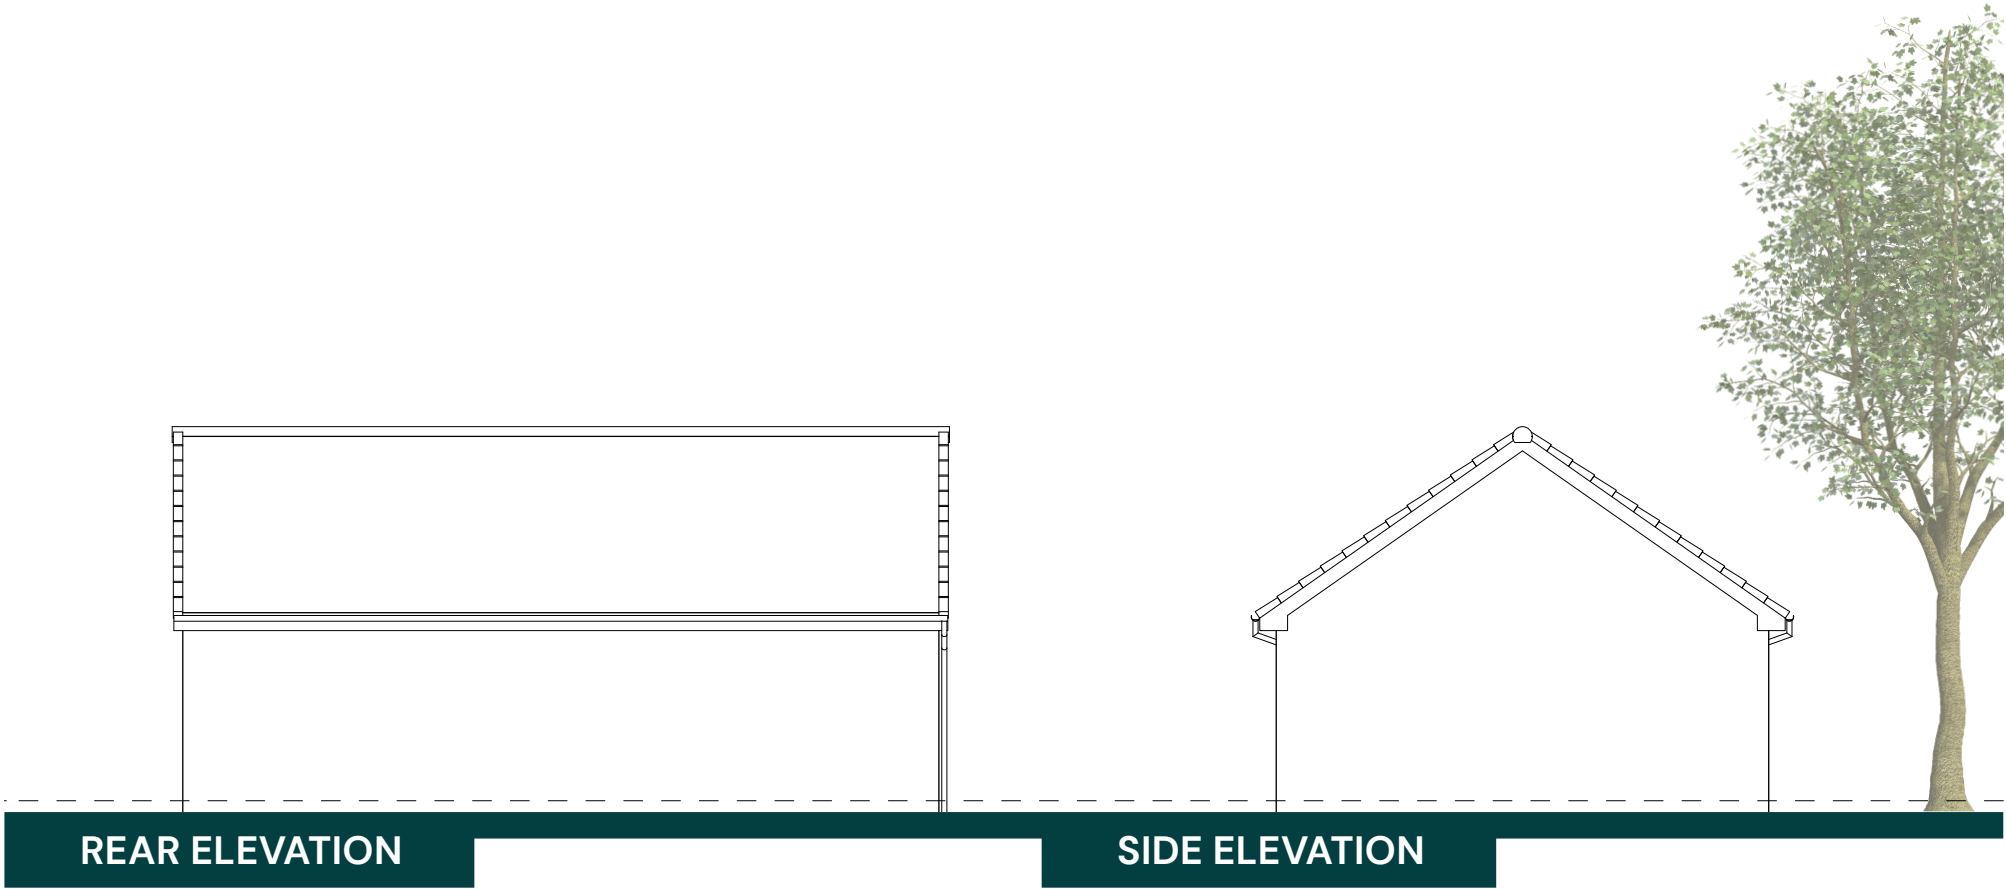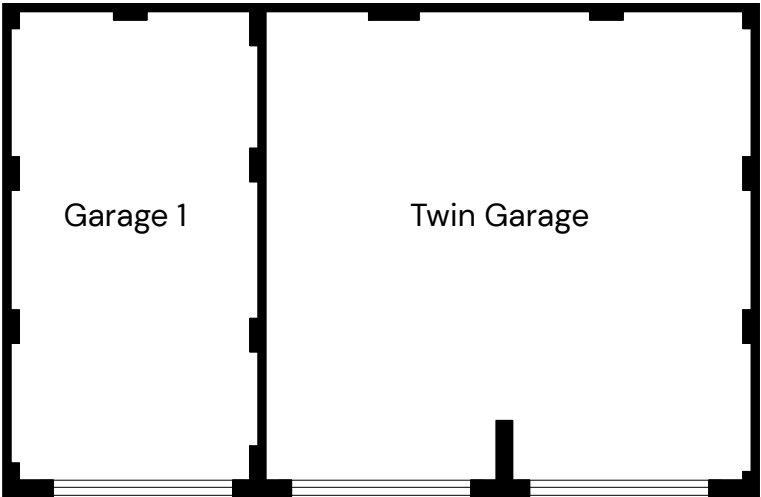

GROUND FLOOR

CRAIG Y PARCAU – TRIPPLE GARAGE



No matter the project, no matter the challenge,
you can rely on us to find solutions, to get things done,
to get things **Expertly Done.**



Our Offices

GENERAL ENQUIRIES

T 0333 0160777
enquiries@pegasusgroup.co.uk

BIRMINGHAM (City)

T 0121 308 9570
Birmingham@pegasusgroup.co.uk

BRISTOL

T 01454 625 945
Bristol@pegasusgroup.co.uk

CAMBRIDGE

T 01223 202 100
Cambridge@pegasusgroup.co.uk

CIRENCESTER

T 01285 641 717
Cirencester@pegasusgroup.co.uk

EAST MIDLANDS

T 01509 670 806
EastMidlands@pegasusgroup.co.uk

EDINBURGH

T 0131 589 2774
Edinburgh@pegasusgroup.co.uk

LEEDS

T 0113 287 8200
Leeds@pegasusgroup.co.uk

LICHFIELD

T 0121 308 9570
Lichfield@pegasusgroup.co.uk

LIVERPOOL

T 0151 317 5220
Liverpool@pegasusgroup.co.uk

LONDON

T 020 3897 1110
London@pegasusgroup.co.uk

MANCHESTER

T 0161 393 3399
Manchester@pegasusgroup.co.uk

NEWCASTLE

T 0191 917 6700
Newcastle@pegasusgroup.co.uk

SOLENT

T 023 8254 2777
Solent@pegasusgroup.co.uk

Expertly Done.

DESIGN | ECONOMICS | ENVIRONMENT | HERITAGE | LAND & PROPERTY | PLANNING | TRANSPORT & INFRASTRUCTURE

Pegasus Group is a trading name of Pegasus Planning Group Limited (07277000) registered in England and Wales
Registered Office: 33 Sheep Street, Cirencester, Gloucestershire, GL7 1RT

