


Former Swelco Factory, Heol-Y-Gors Cwmgors, Ammanford

Tree Constraints Plan




10m


Tree Constraints Plan

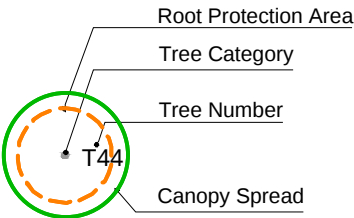

- Category A Trees
- Category B Trees
- Category C Trees
- Category U Trees

Scale 1:1300 @A3
05/2024

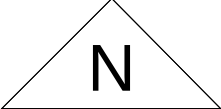

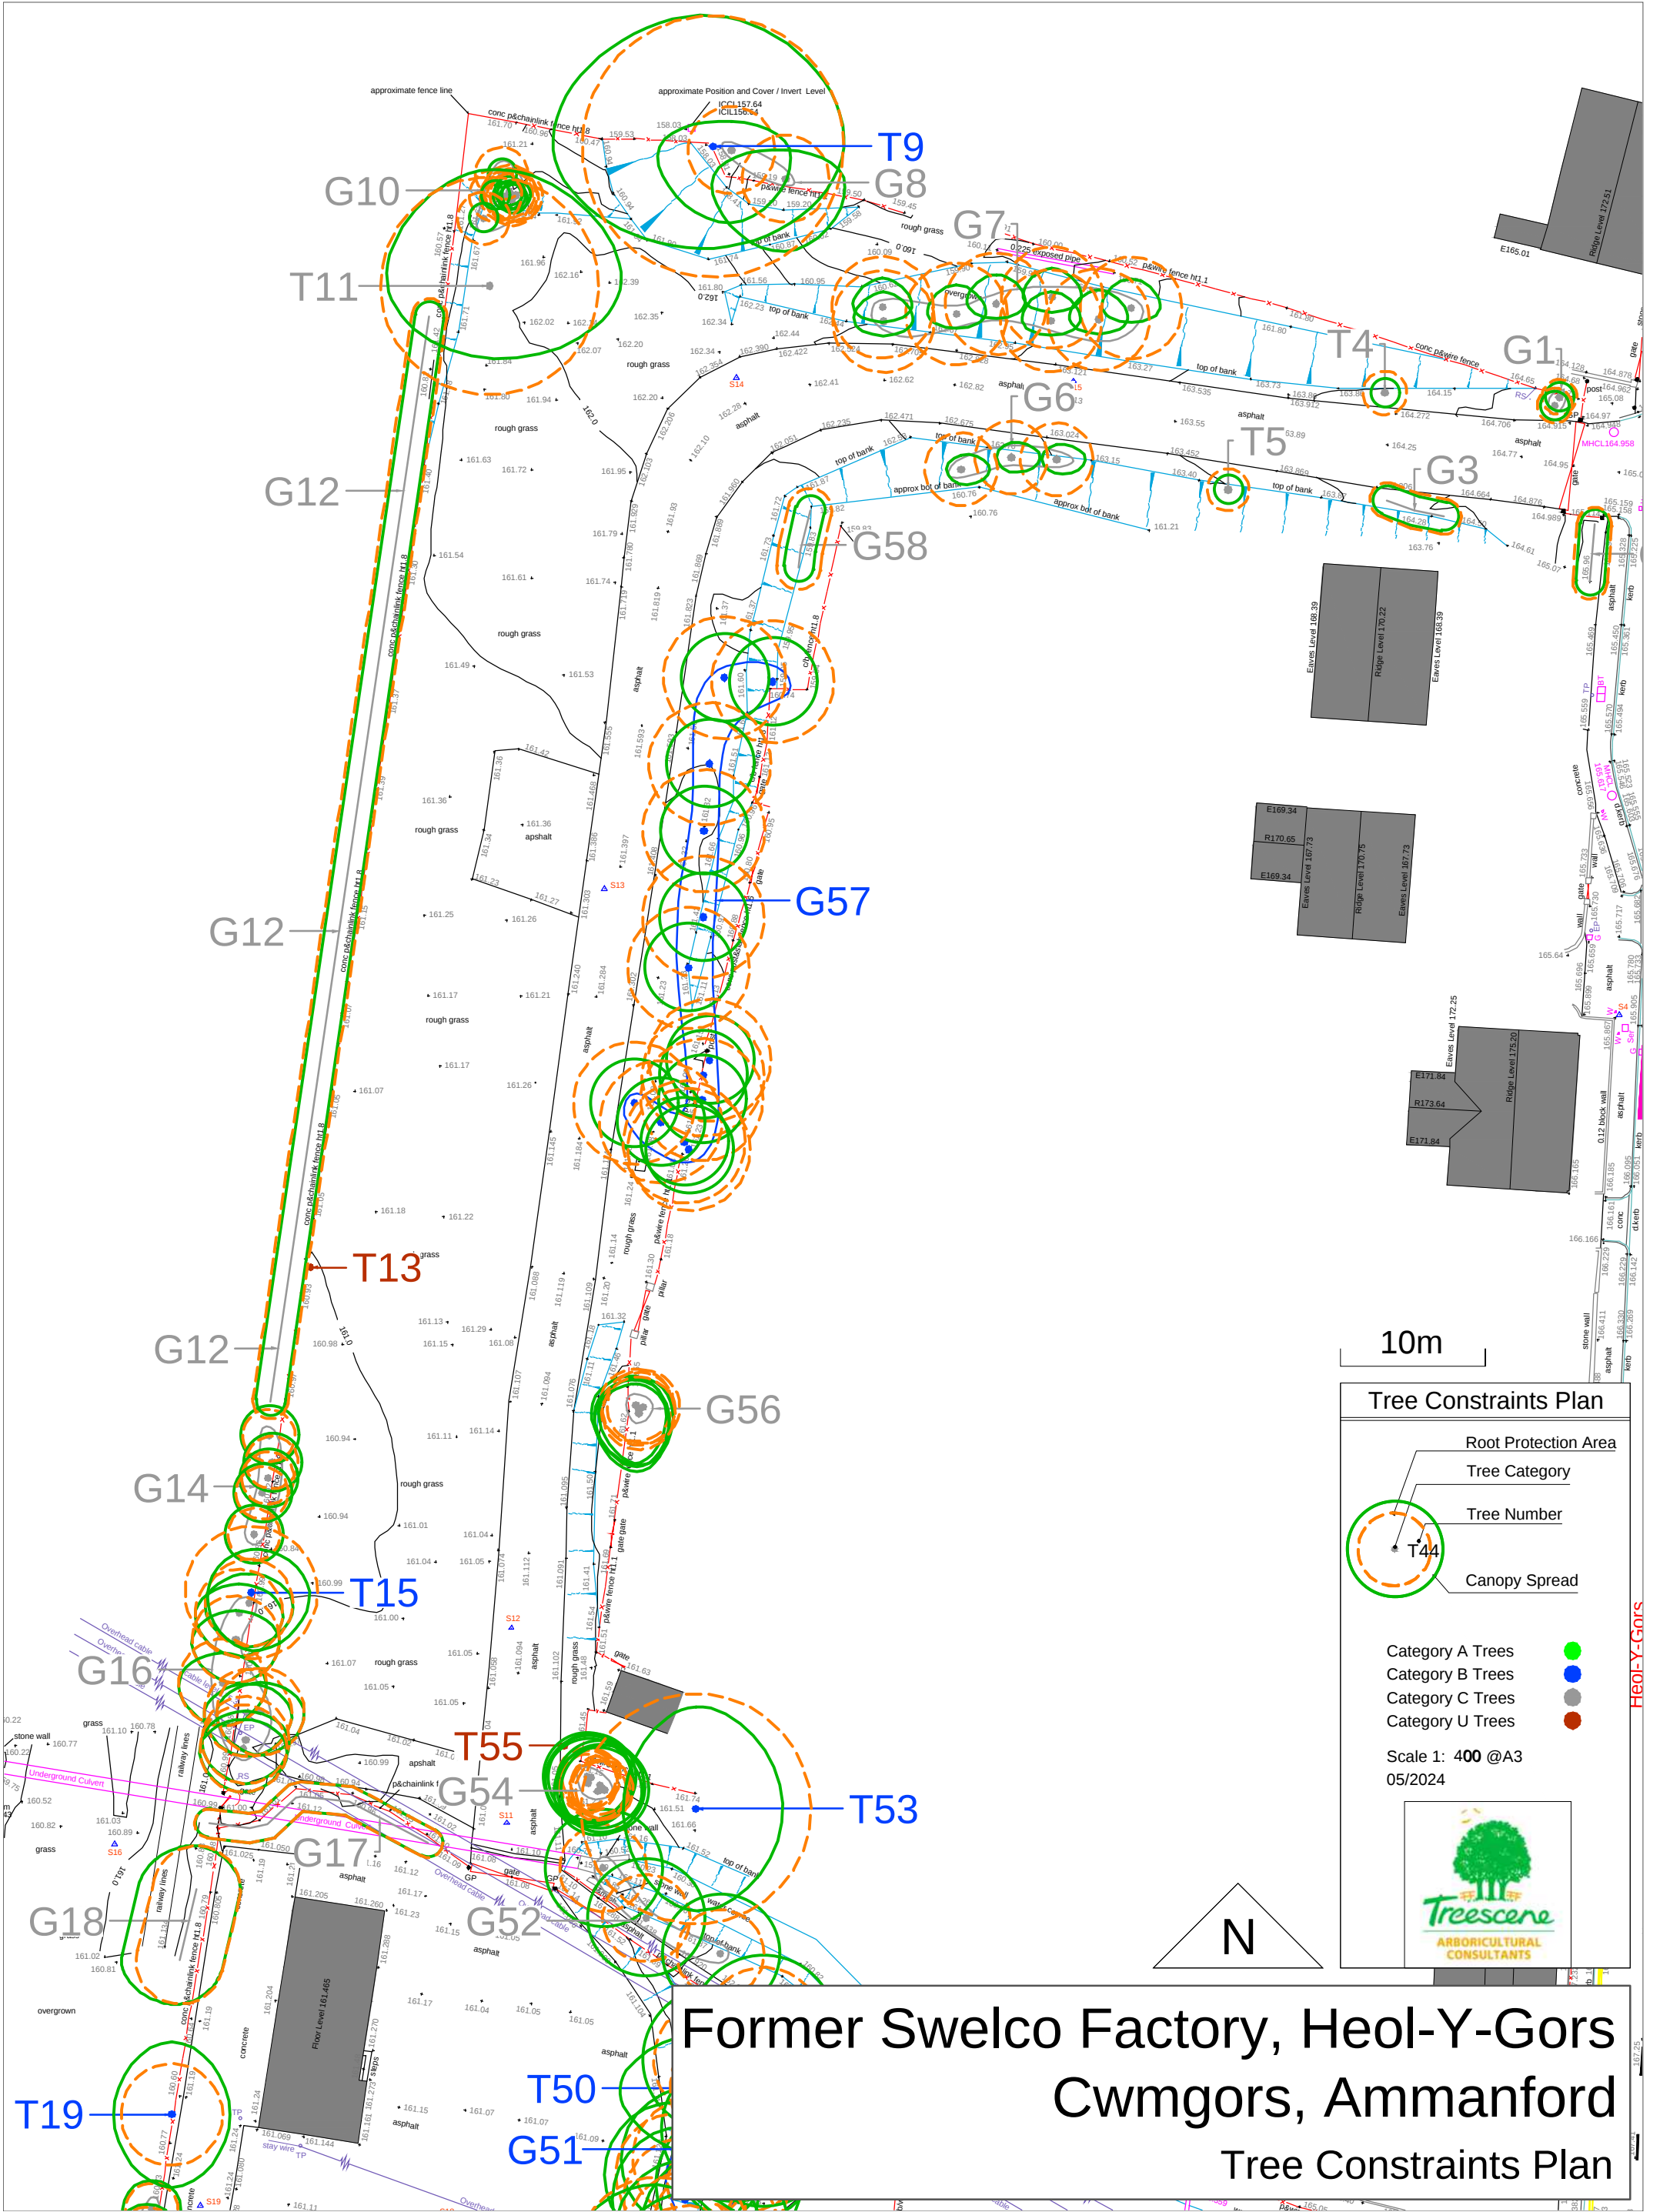

Tree Constraints Plan

Root Protection Area
Tree Category
Tree Number
Canopy Spread

Category A Trees
Category B Trees
Category C Trees
Category U Trees

Scale 1: 400 @A3
05/2024

Treescene
ARBORICULTURAL
CONSULTANTS

