

VICINITY MAP

Map 4 NO 387
 BK NO
 BK NO
 BK NO


ROSELAND TRACE SUBDIVISION

SECOND FILING

BEING THE SUBDIVISION OF A PORTION OF A
 38.44 ACRE TRACT OF THE GEO. CARRUTH HEIRS
 PROPERTY LOCATED IN SECTION 116, T-7-S, R-12-E,
 WEST BATON ROUGE PARISH, LA.

FOR

BENEDETTO DEVELOPMENT CO.

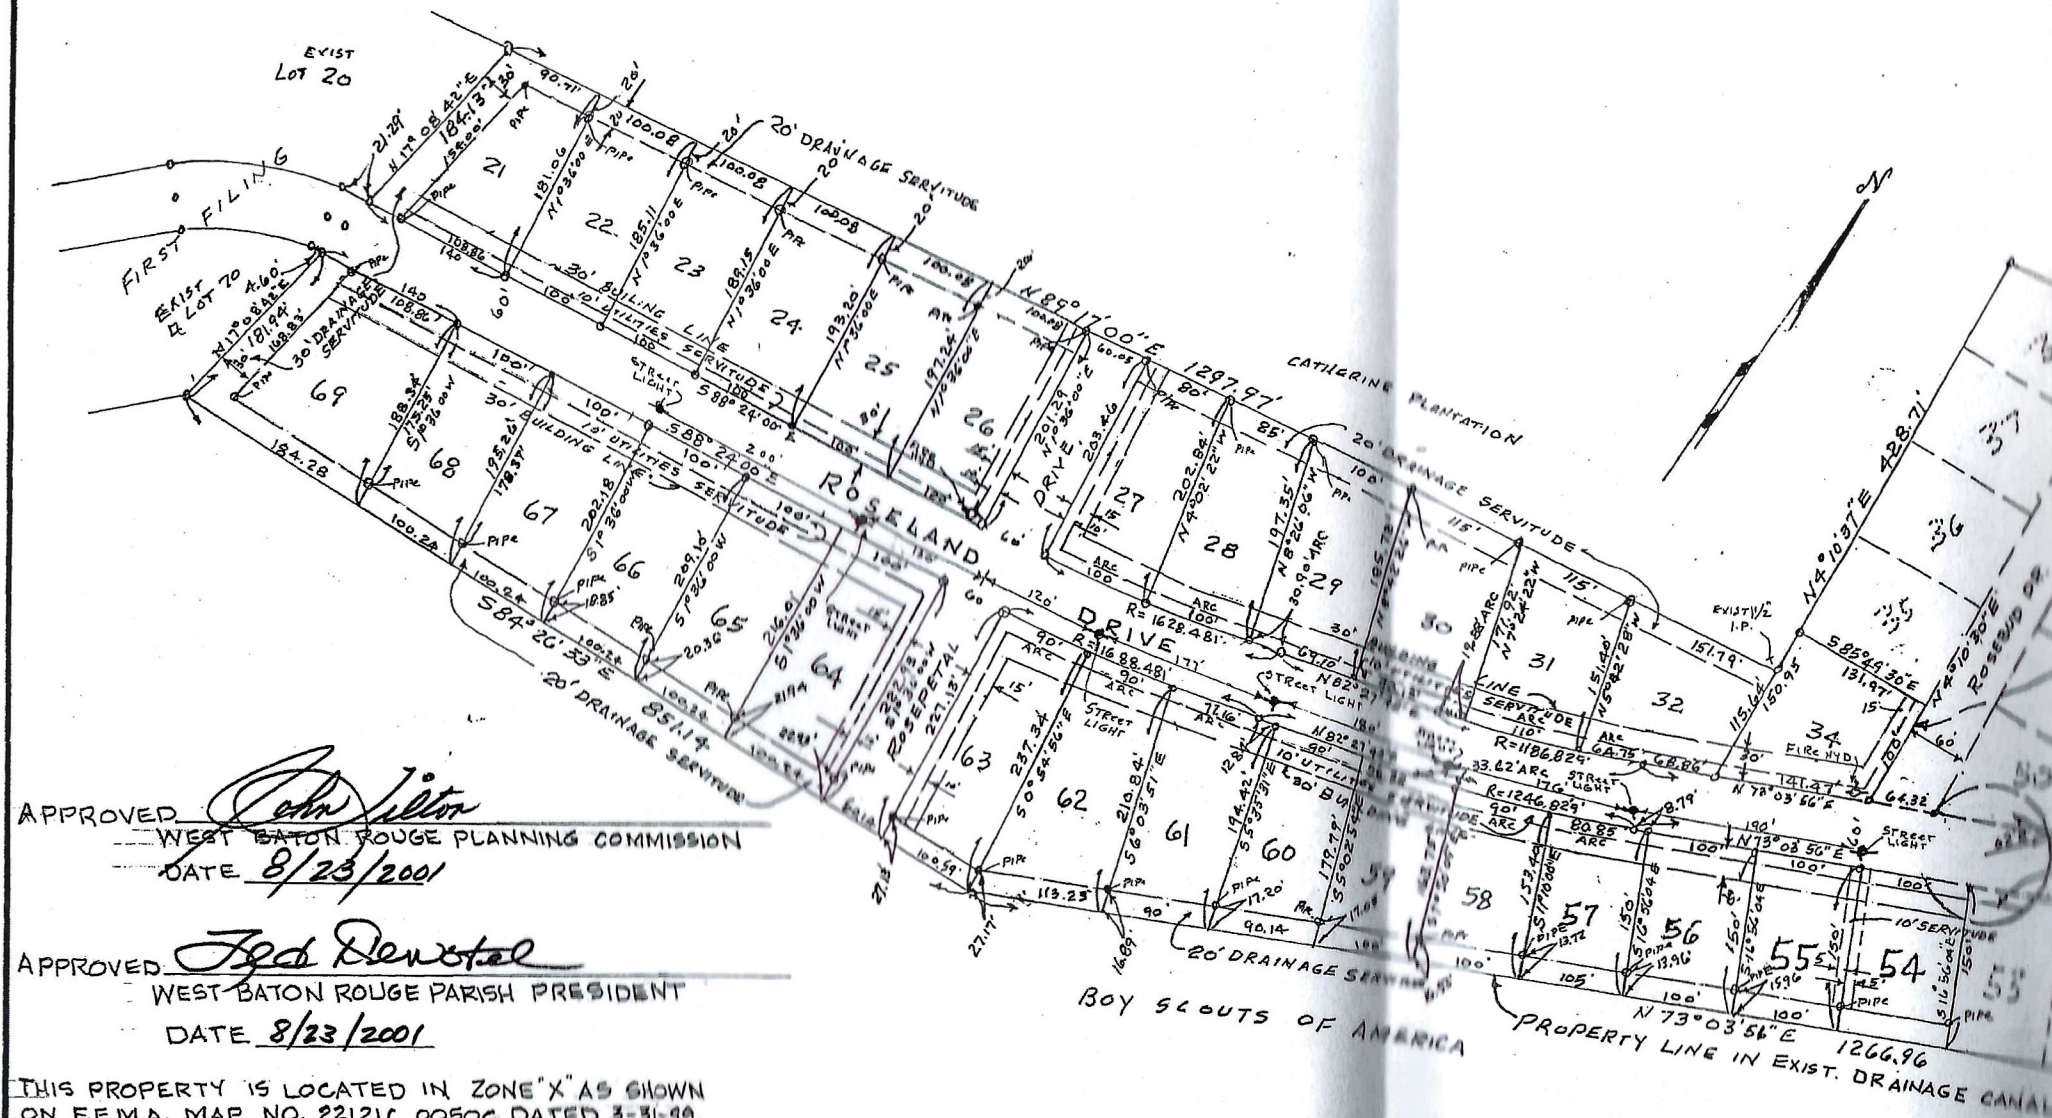

APPROVED *John J. Filton*
 WEST BATON ROUGE PLANNING COMMISSION
 DATE 8/23/2001

APPROVED *Joe Benoit*
 WEST BATON ROUGE PARISH PRESIDENT
 DATE 8/23/2001

THIS PROPERTY IS LOCATED IN ZONE "X" AS SHOWN
 ON F.E.M.A. MAP NO. 22121C 0050C DATED 3-31-99.

WATER SUPPLY BY WEST BATON ROUGE UTILITIES DEPT.