



- SITE CONSTRAINTS**
- RAILROAD TRACKS
 - STREET ACCESS
 - FLOODPLAIN, DRAINAGE
 - EASEMENTS
 - PROPERTY BOUNDARY

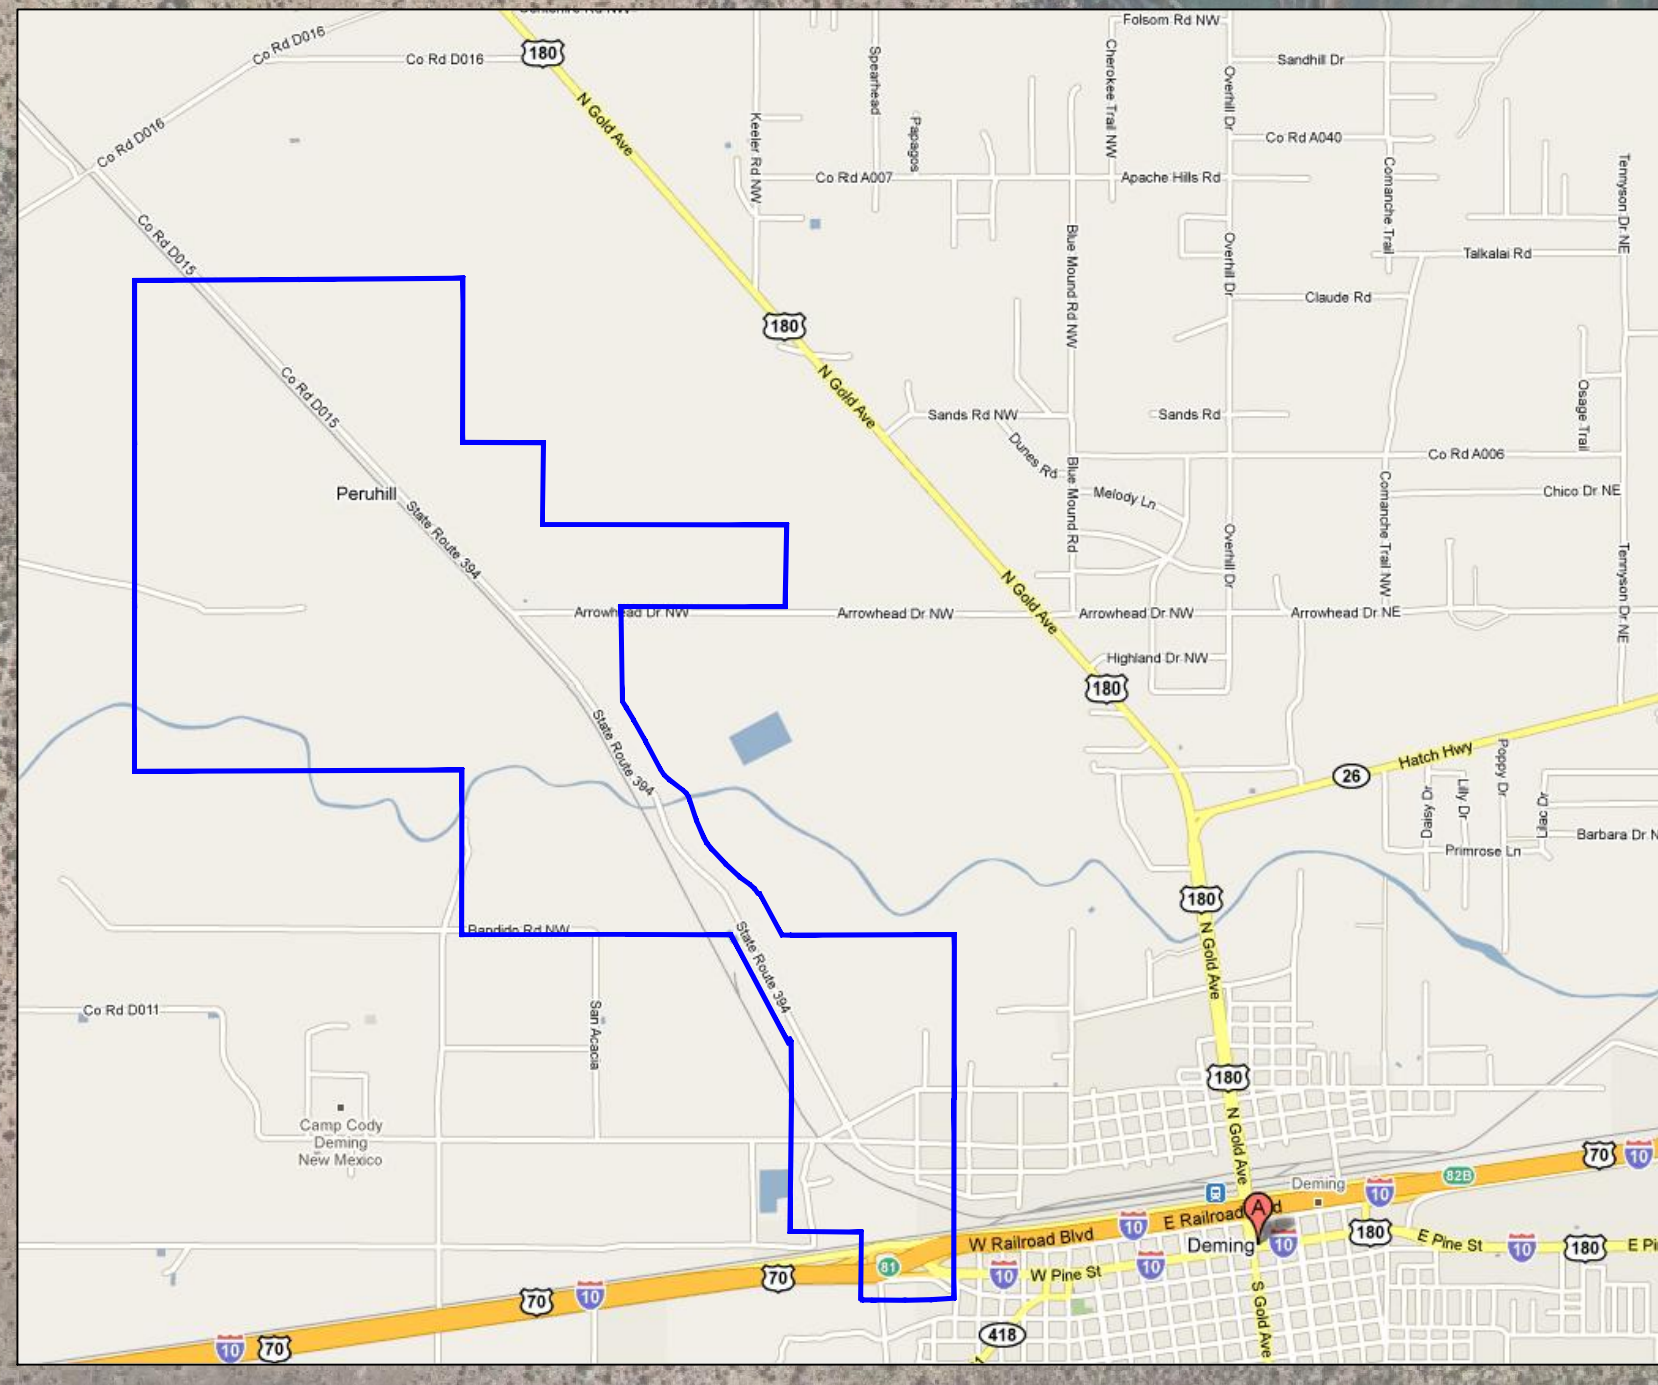

WILSON & COMPANY
 3960 FOSSIL CREEK BLVD, SUITE 108
 FORT WORTH, TX 76137
 PHONE: 817-292-2248
 FAX: 817-232-4928
 www.wilsonco.com

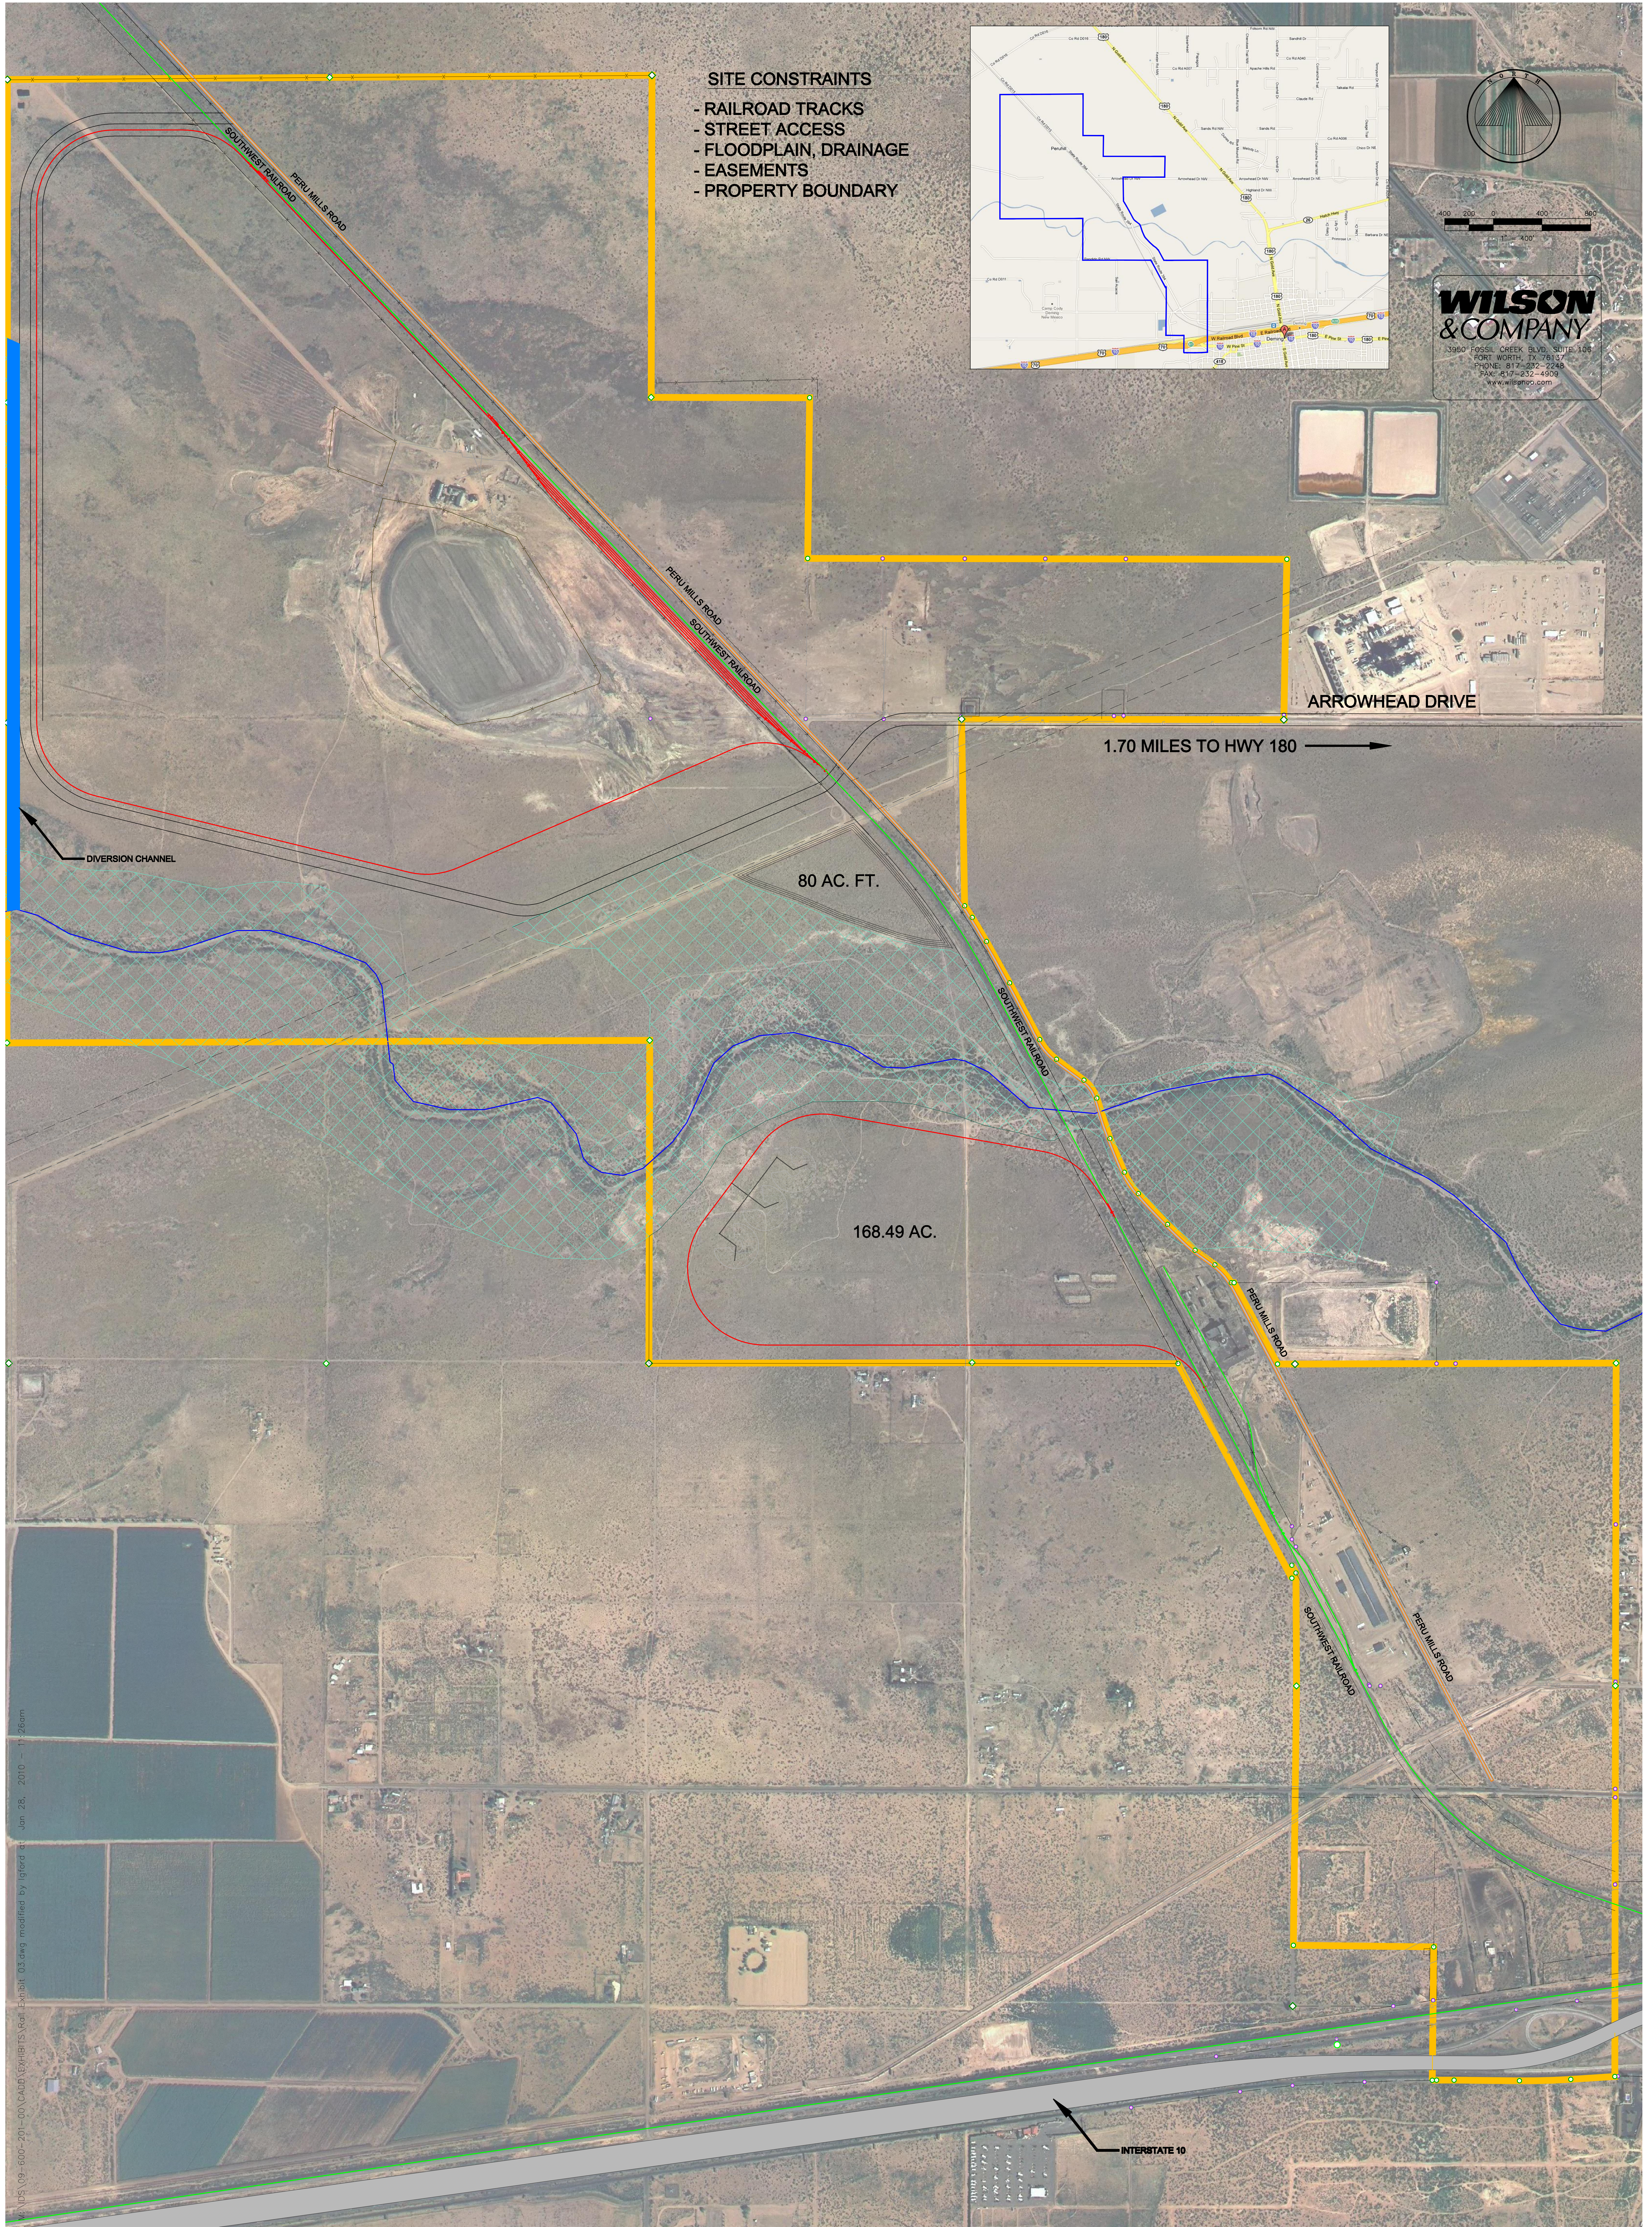

W:\GIS\09-600-201-00\CAD\EXHIBITS\Fot_03.dwg modified by igford at Jun 26, 2010 - 11:26am