



GLENWOOD RESERVE

A BE-PLAT OF:
A PARTITION OF LOTS 31 & 32, MORRIS SUBDIVISION OF DUPONT AND GAUDREY GRANTS
AND LOTS 25, 26, 27, 28, 29, 30, 31, 32, MORRIS SUBDIVISION OF DUPONT AND GAUDREY GRANTS
PARTITION OF WILLIAM D. NEFF & ANNIE M. NEFF, ACCORDING PLAT BOOK 54, PAGE 104
SOUTH, RANGE 29 EAST, TOWNSHIP 16 NORTH, SECTION 16

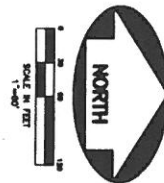

MATCH SHEET 3 OF 6

MATCH SHEET 5 OF 6

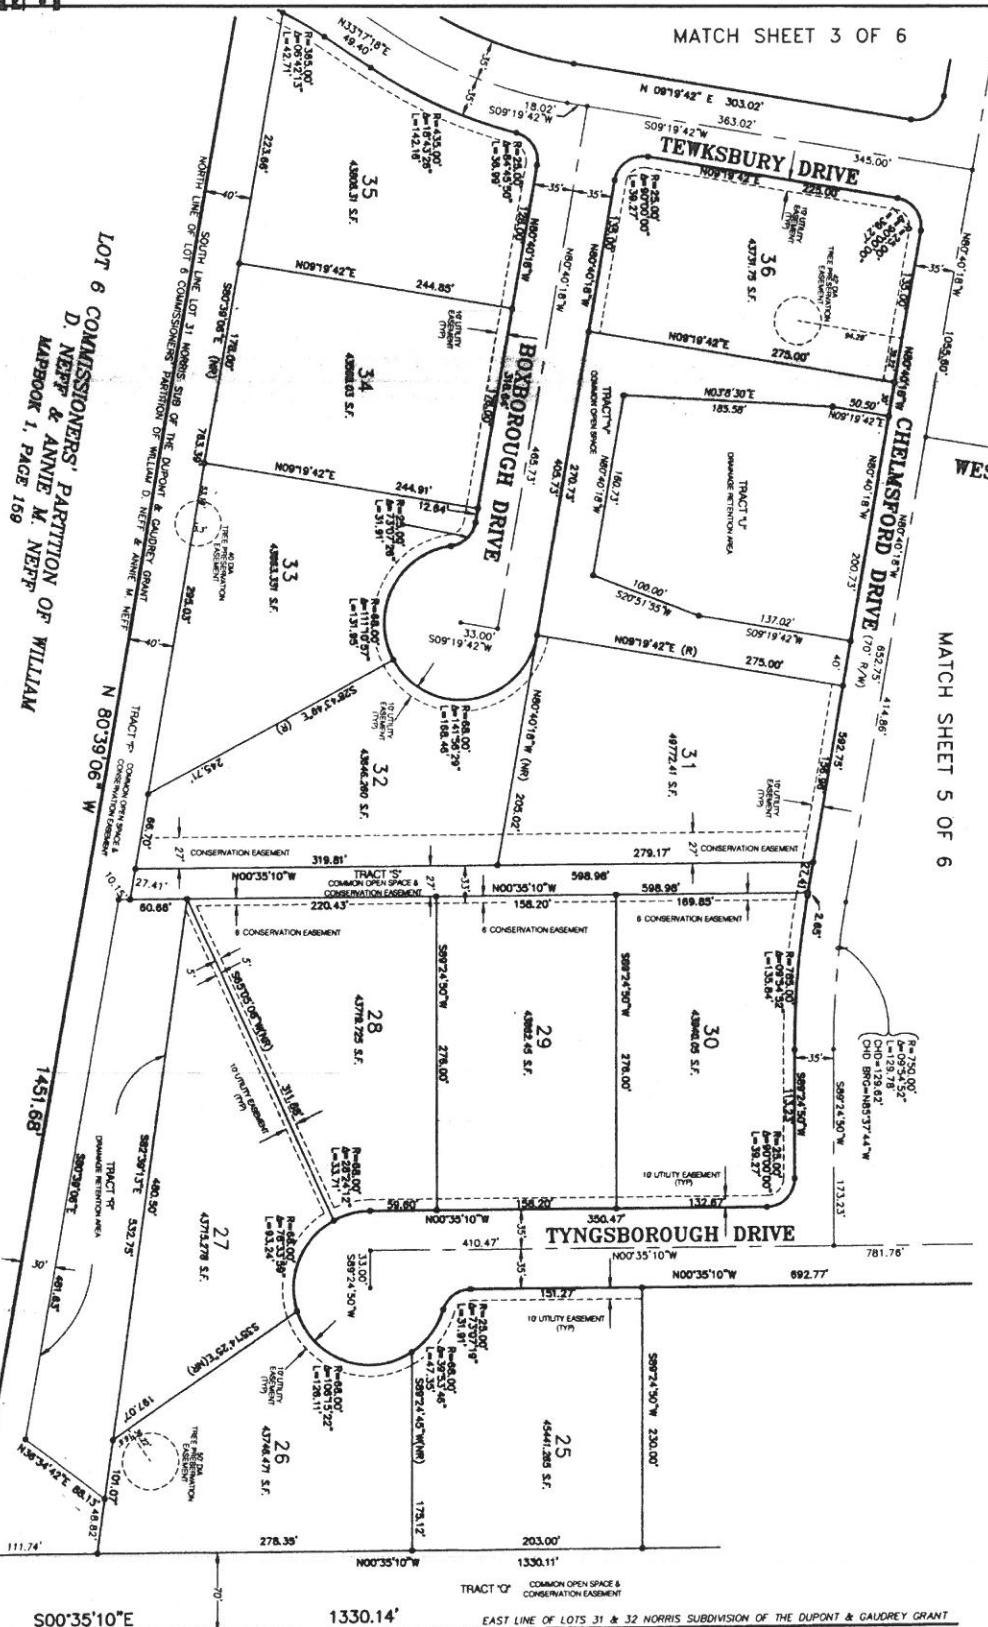

LOT 6 COMMISSIONERS' PARTITION OF WILLIAM D. NEFF & ANNIE M. NEFF
MAPBOOK 1, PAGE 109

DIANE M. MATOZ
LAND SURVEYORS, INC.
1000
CITY OF BOSTON, MASSACHUSETTS

DATE: 11.14.17
BY: [Signature]
FOR: [Signature]
RECORDING: [Signature]
BOOK: 54
PAGE: 104

WALSH COUNTY, Clerk of Court
Diane M. Matoz
11/14/17
BOOK: 54
PAGE: 104