


A RE-PLAT OF:
A PORTION OF LOTS 31 & 32, NORRIS SUBDIVISION OF DUPONT and GAUDRY GRANTS
DEED BOOK C, PAGE 681, AND A PORTION OF LOTS 4 & 5 OF THE COMMISSIONERS'
PARTITION OF WILLIAM D. and ANNIE M. NEFF, ACCORDING PLAT BOOK 1, PAGE 159 ,
PUBLIC RECORDS OF VOLUSIA COUNTY, FLORIDA, LYING IN SECTION 44, TOWNSHIP 16
SOUTH, RANGE 29 EAST, VOLUSIA COUNTY, FLORIDA

Instrument# 2007-067686 # 2
Book: 54
Page: 100

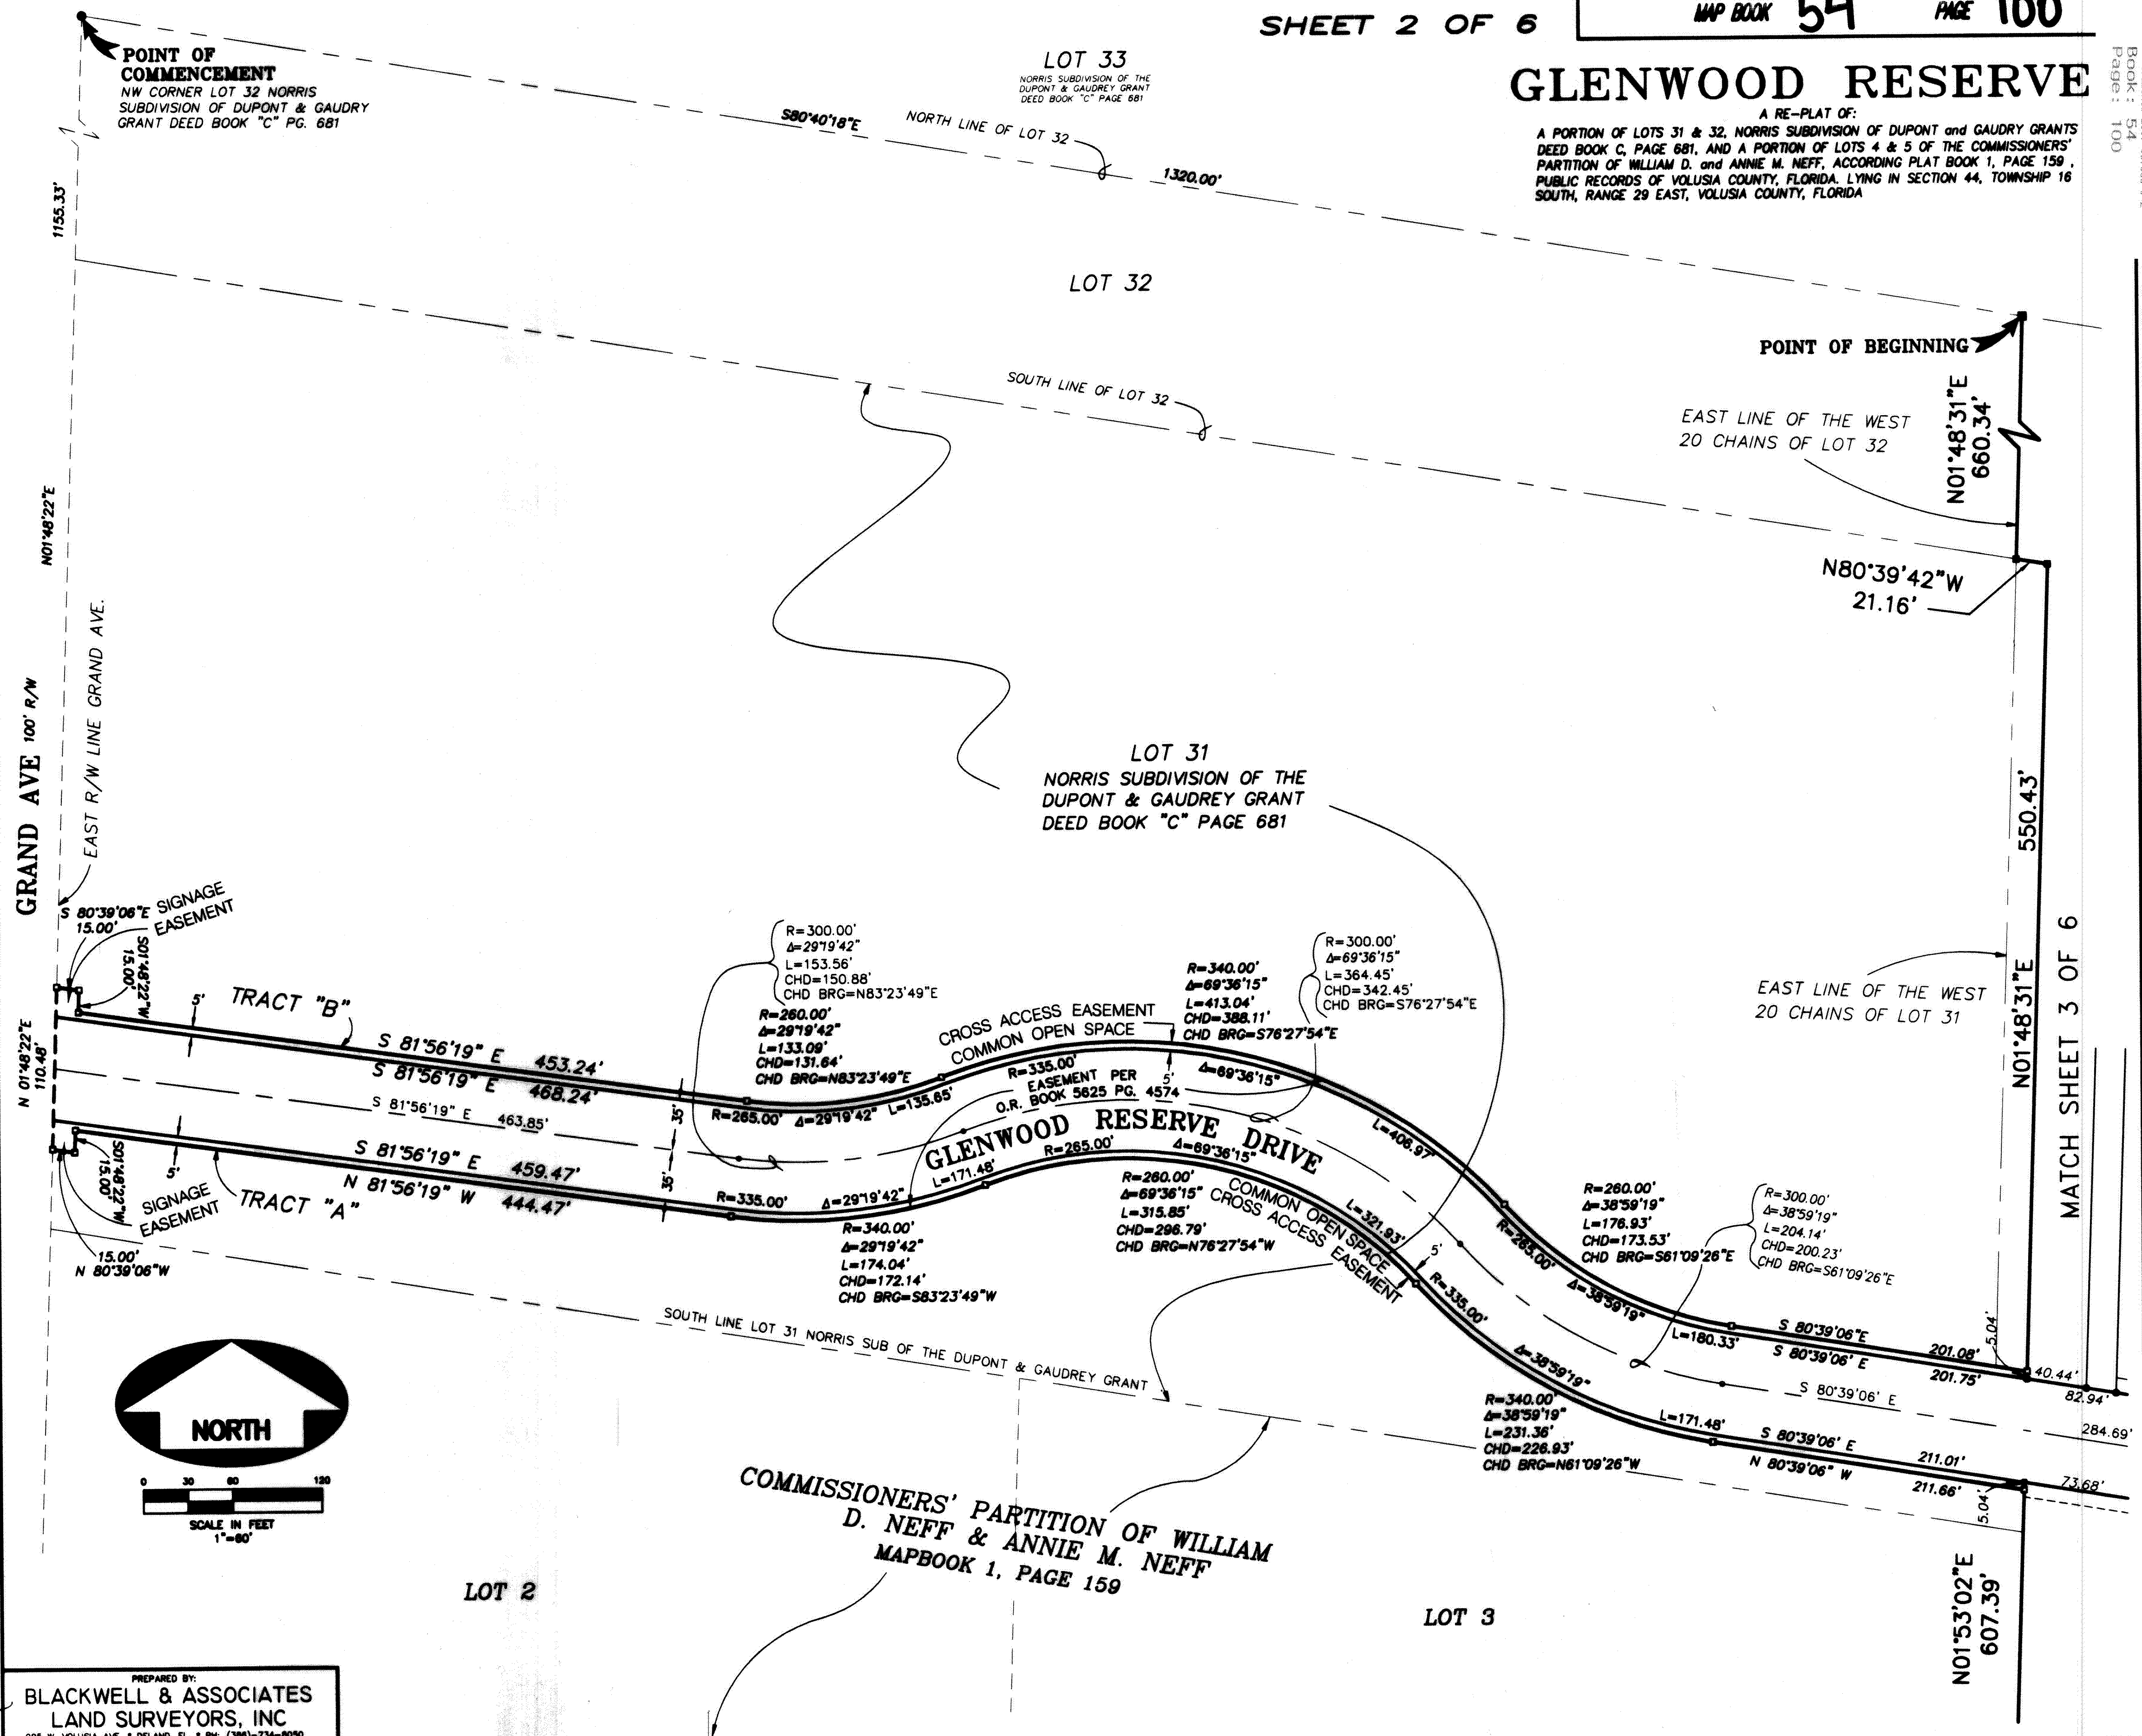

Sec. 177.141 F.S.
For corrective information
pertaining to this plat see:
2007-075447
Filed: 4/2/2007 and
recorded in Official Record
Book 6035 Page 23.

DIANE M. MATOUSEK
Clerk of Circuit Court

PREPARED BY:
BLACKWELL & ASSOCIATES
LAND SURVEYORS, INC
995 W. VOLUSIA AVE. • DELAND, FL. • PH: (386)-734-8050
CERTIFICATE OF AUTHORIZATION RLS #3282