


Country Tract 3678-3
 Unit-1 MAP 6611
 Unit-2 MAP 8337
 Unit-3 MAP 10085

* Note: Refer to County of San Diego
 Tract 3678-3 Improvement Plans for
 the location of the 6" Transite (6"
 A.C.) water distribution mains along
 the streets.

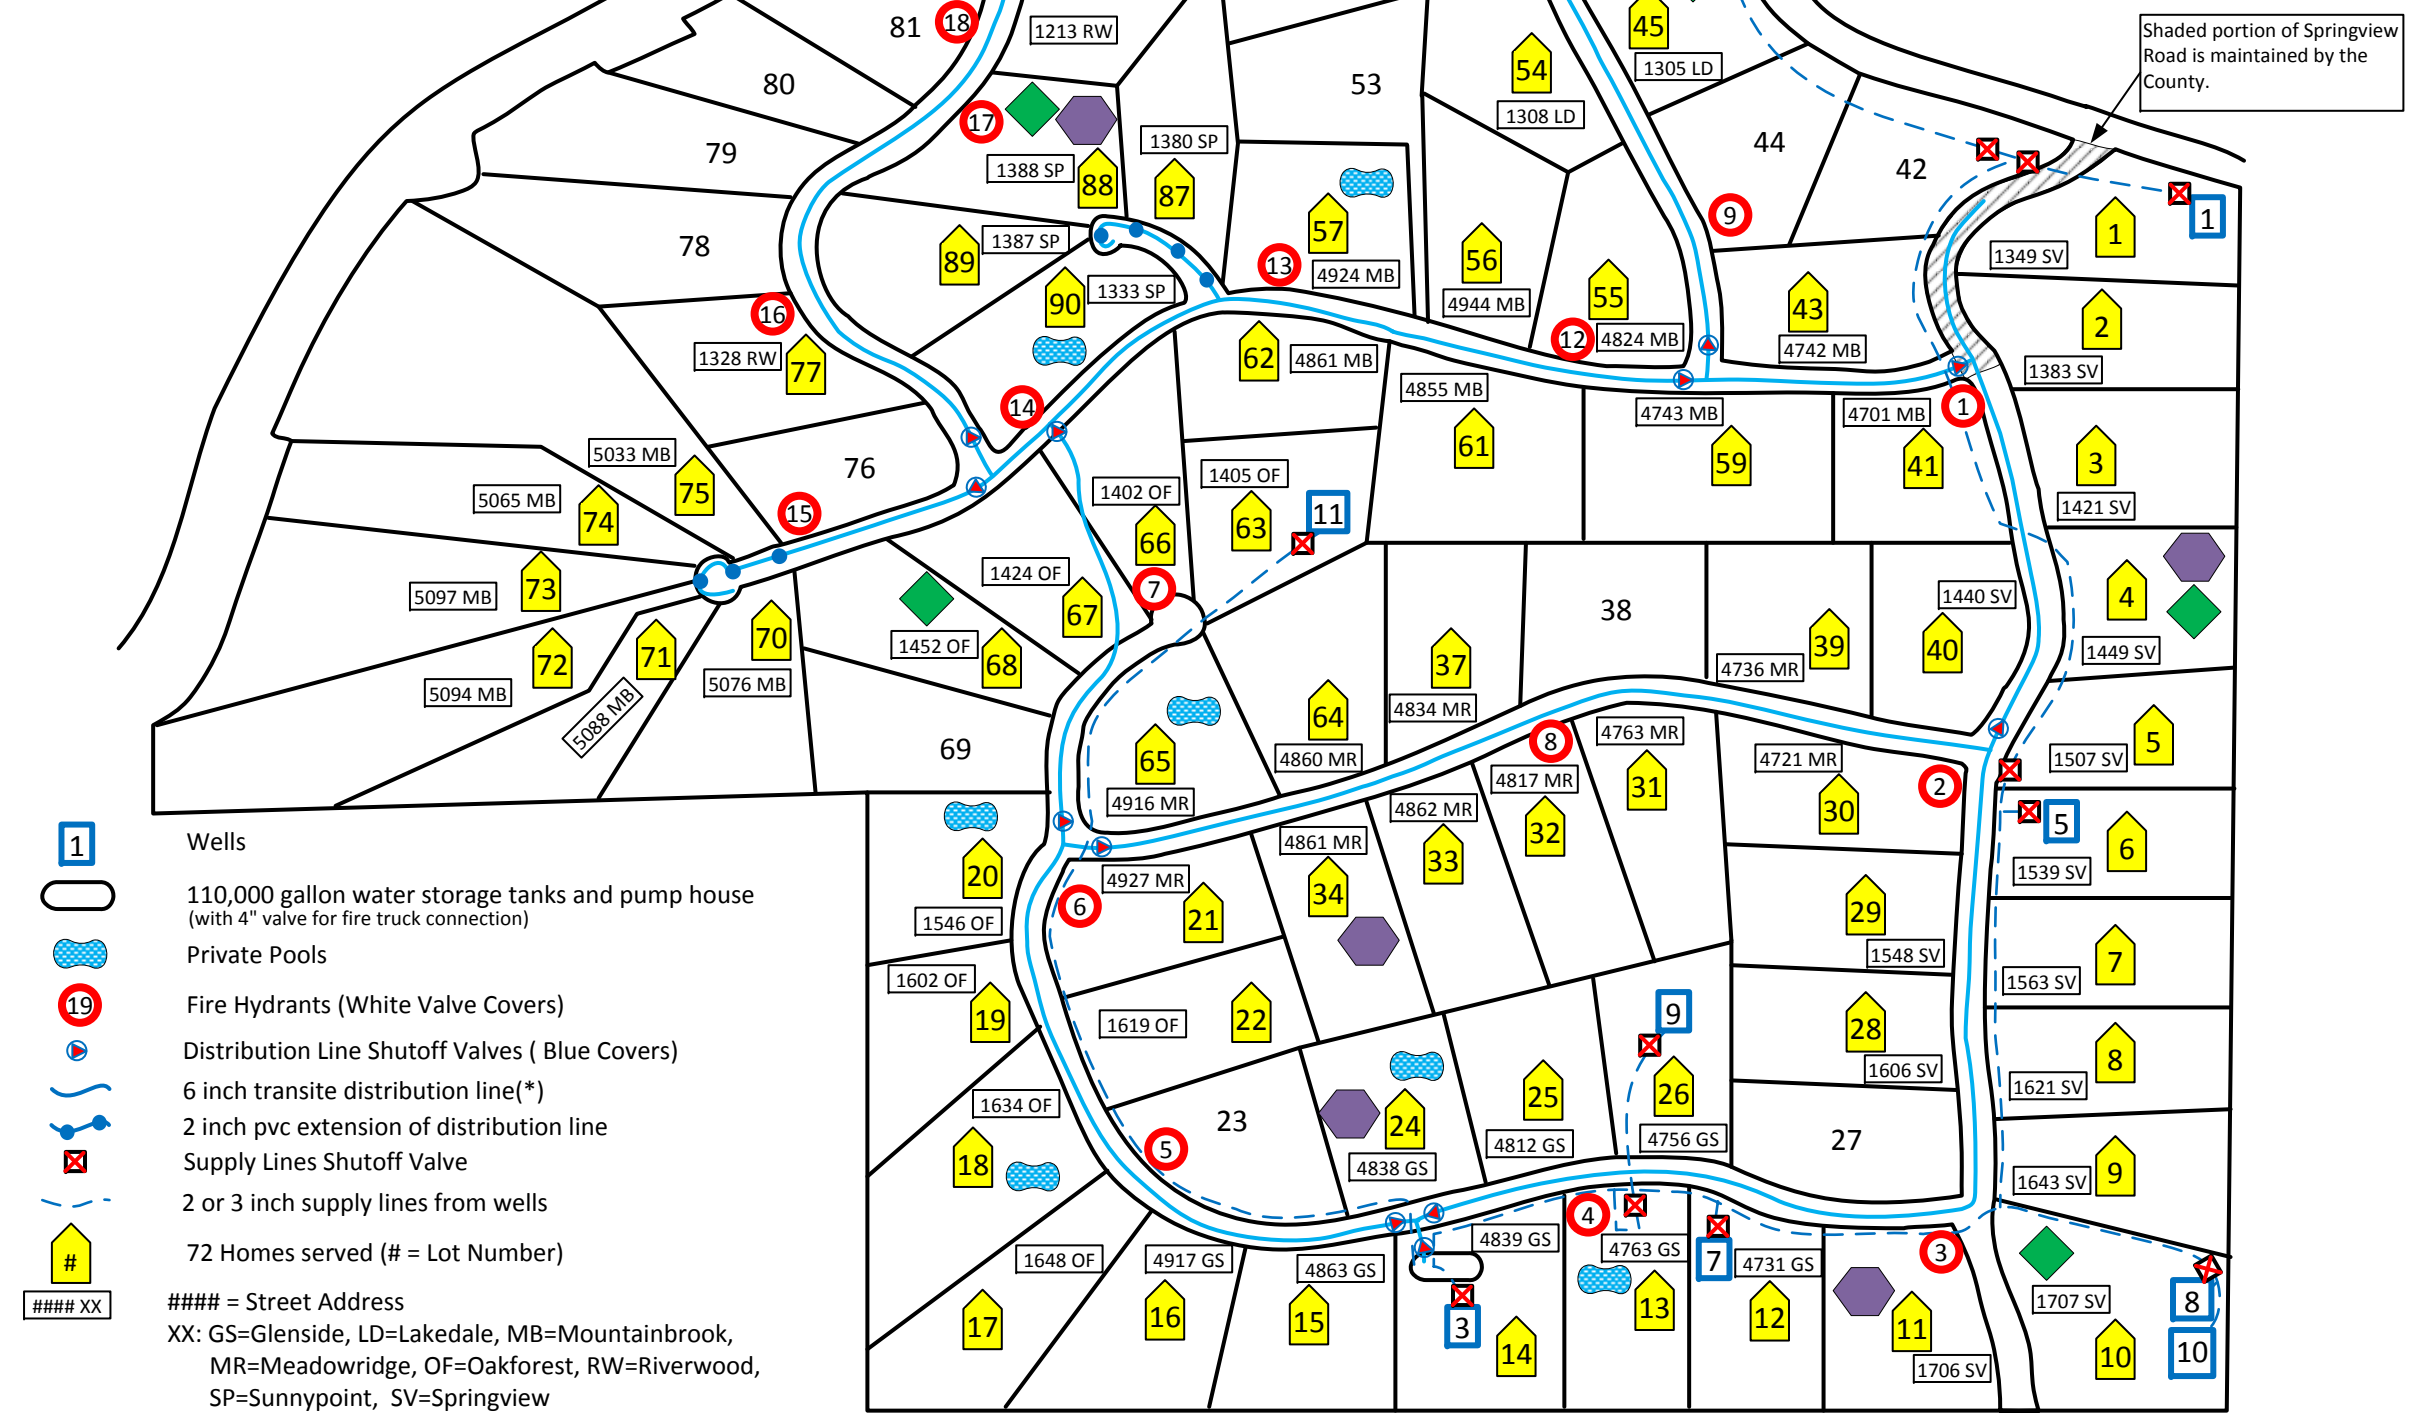



Water Sampling

Wynola Water District
 PO Box 193
 Santa Ysabel, CA 92070

Sampler: B.A. Keresztury
 PO Box 301
 Julian, CA 92036
 760-765-0693

Lab: EnviroMatrix
 Analytical, Inc.
 4340 Viewridge Ave., Ste A
 San Diego, CA 92123
 858-560-7717
 www.enviromatrixinc.com

-  5 Bacteriological Sample Sites (Lots 4, 11, 24, 34 & 88)
-  5 Lead & Copper Sample Sites -All homes built after 1982 (Lots 4, 10, 45, 68 & 88)

Wynola Water District
 Service Area