


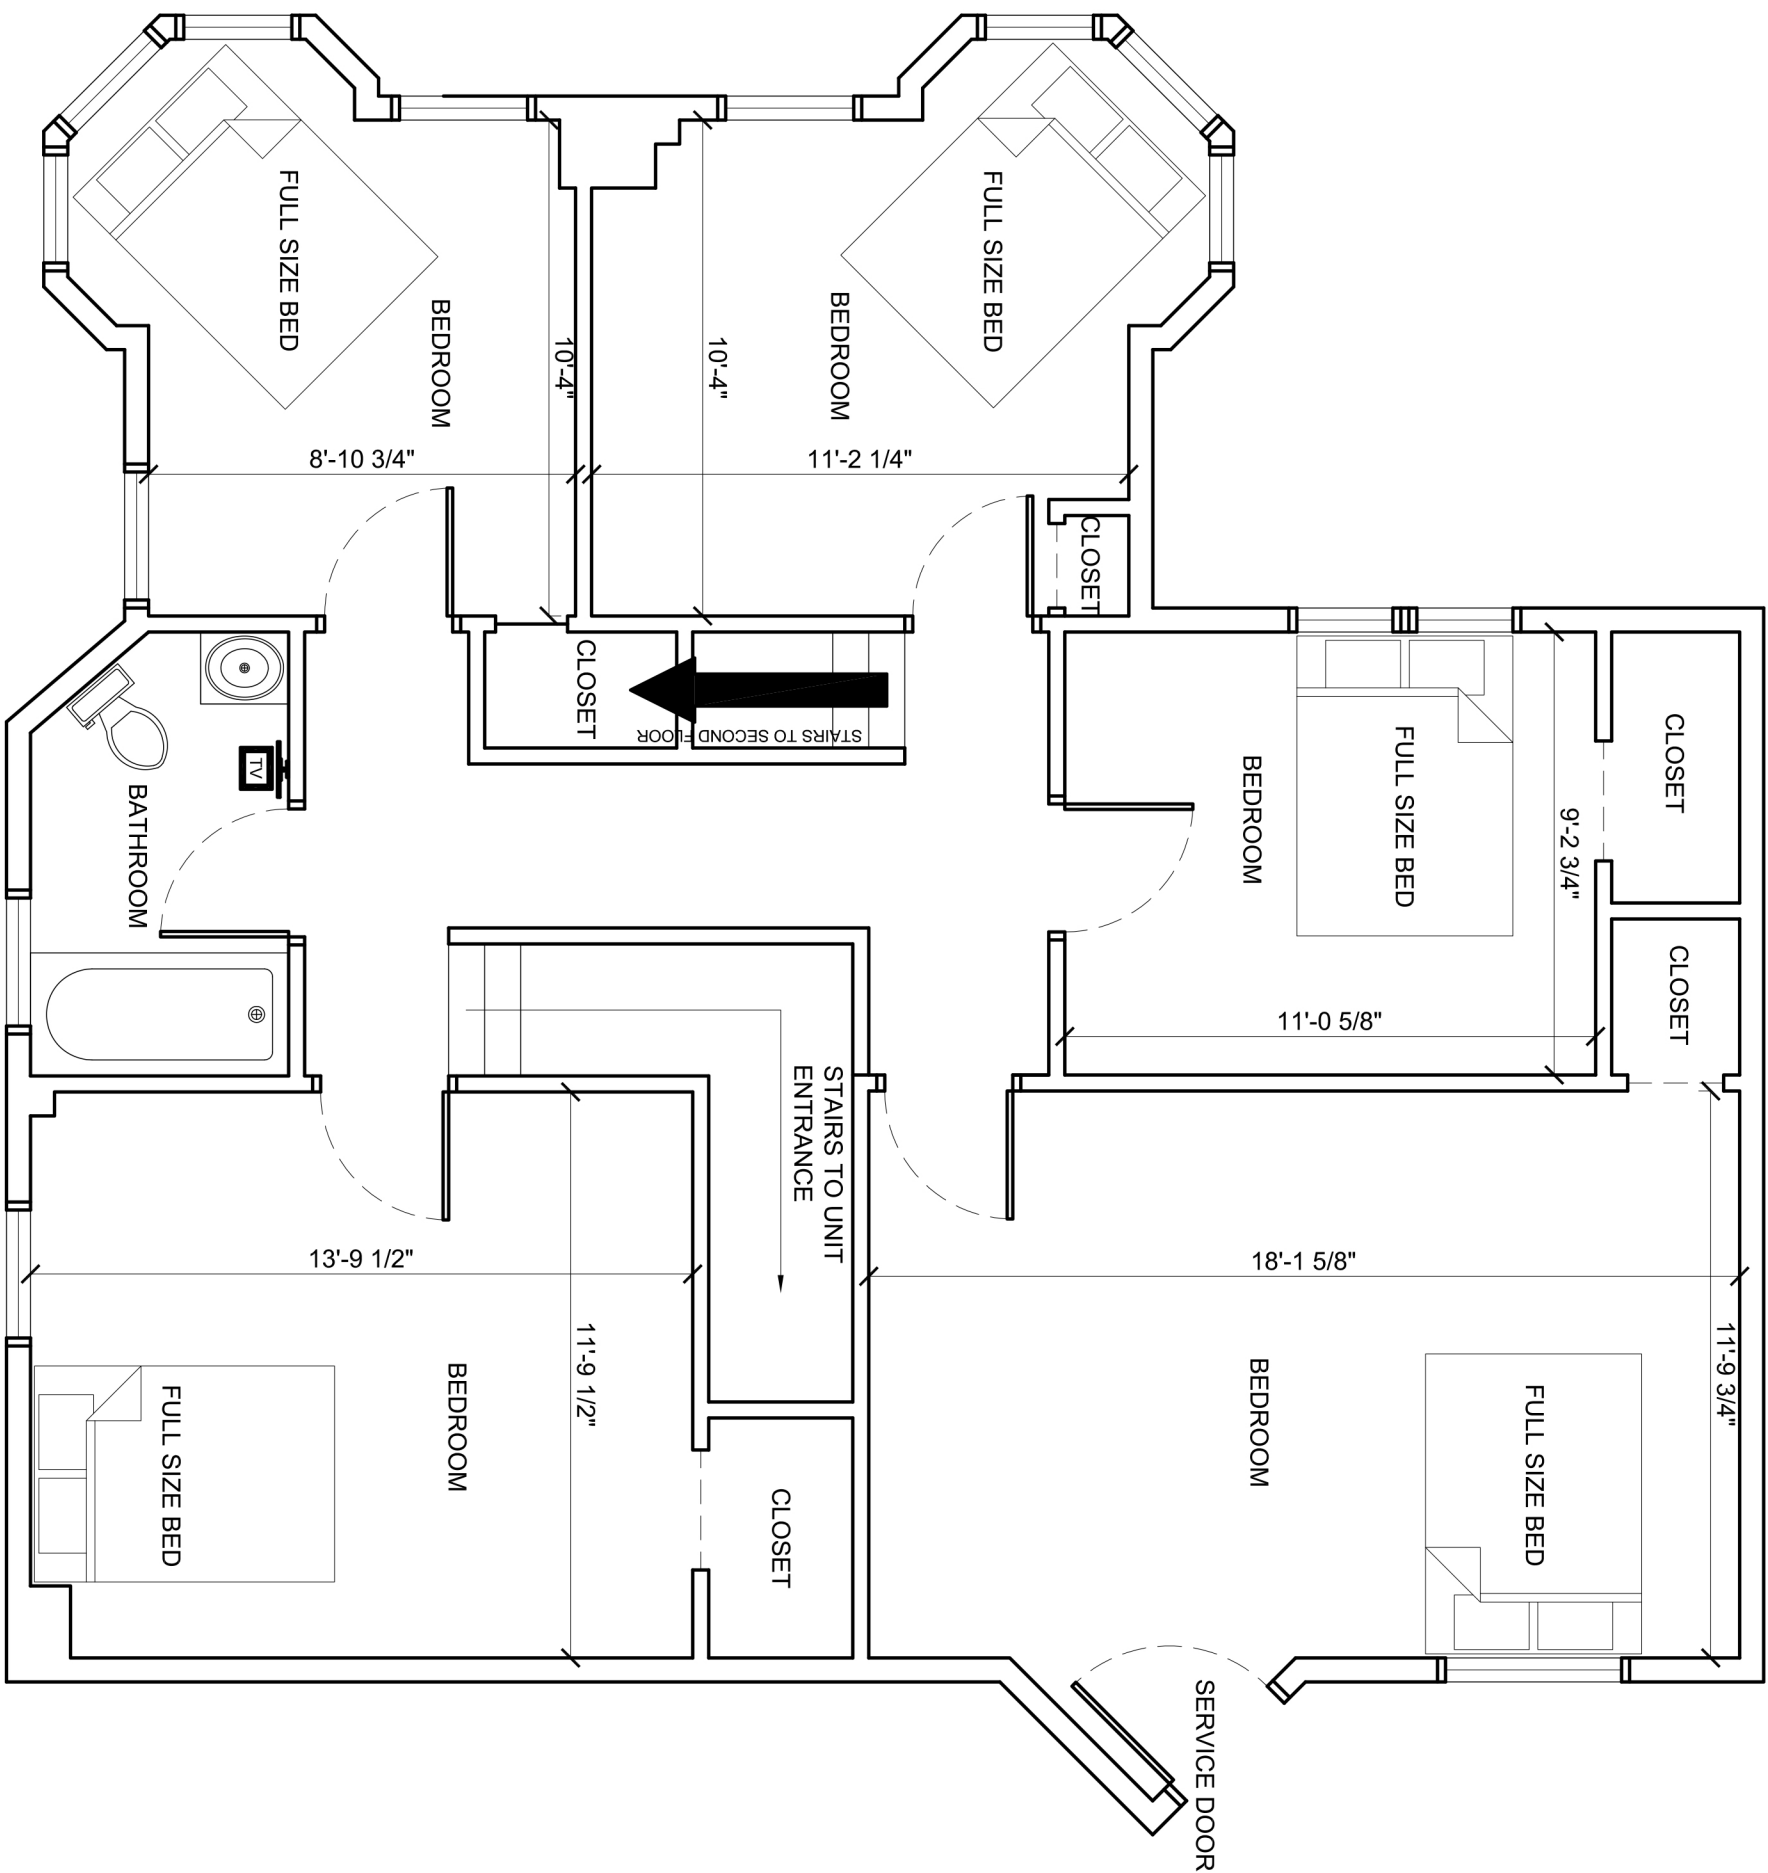

General Notes

UNIT 14-2

APPROX.
1400 SQ. FT.

PROVIDED BY
TV LANDLORD

No.	Revision/Issue	Date

Print Name and Address

Project Name and Address
HISTORIC FLORENCE COURT
MINNEAPOLIS, MN
BRV ARCHITECTS

Prepared By K. THUNBERG	Sheet A-124
Date 01/18/2013	
Scale 1/4"=1'	