



BILL OF MATERIAL

MARK	QTY	DESCRIPTION	LENGTH	WEIGHT	REMARKS
S001C1	1	COLUMN			SQ-2
S001C1	1	WBX31	13'-7 3/4"	424	A992
BP1	1	FL1/2"x12"	1'-3"	26	A36
p60	2	PL1/2"x3 13/16"	0'-7 1/16"	7	A36
p109	2	PL1/2"x7 1/16"	0'-8 5/16"	17	A36
p227	1	PL3/8"x7 13/16"	1'-2"	9	A36
p297	2	FL1/2"x4 1/2"	0'-6 1/2"	8	A36
p317	1	FL3/8"x4"	1'-0"	5	A36
S001C2	1	COLUMN			SQ-2
S001C2	1	W10X45	13'-7 3/4"	618	A992
BP3	1	FL1/2"x12"	1'-0"	20	A36
p108	2	PL1/2"x8 5/16"	0'-8 13/16"	21	A36
p111	4	FL1/2"x6 1/2"	0'-7 1/4"	26	A36
p125	6	PL1/2"x3 13/16"	0'-8 13/16"	28	A36
p193	1	PL3/8"x7 13/16"	1'-2"	9	A36
p317	2	FL3/8"x4"	1'-0"	10	A36
TOTAL WEIGHT THIS DRAWING				1228	

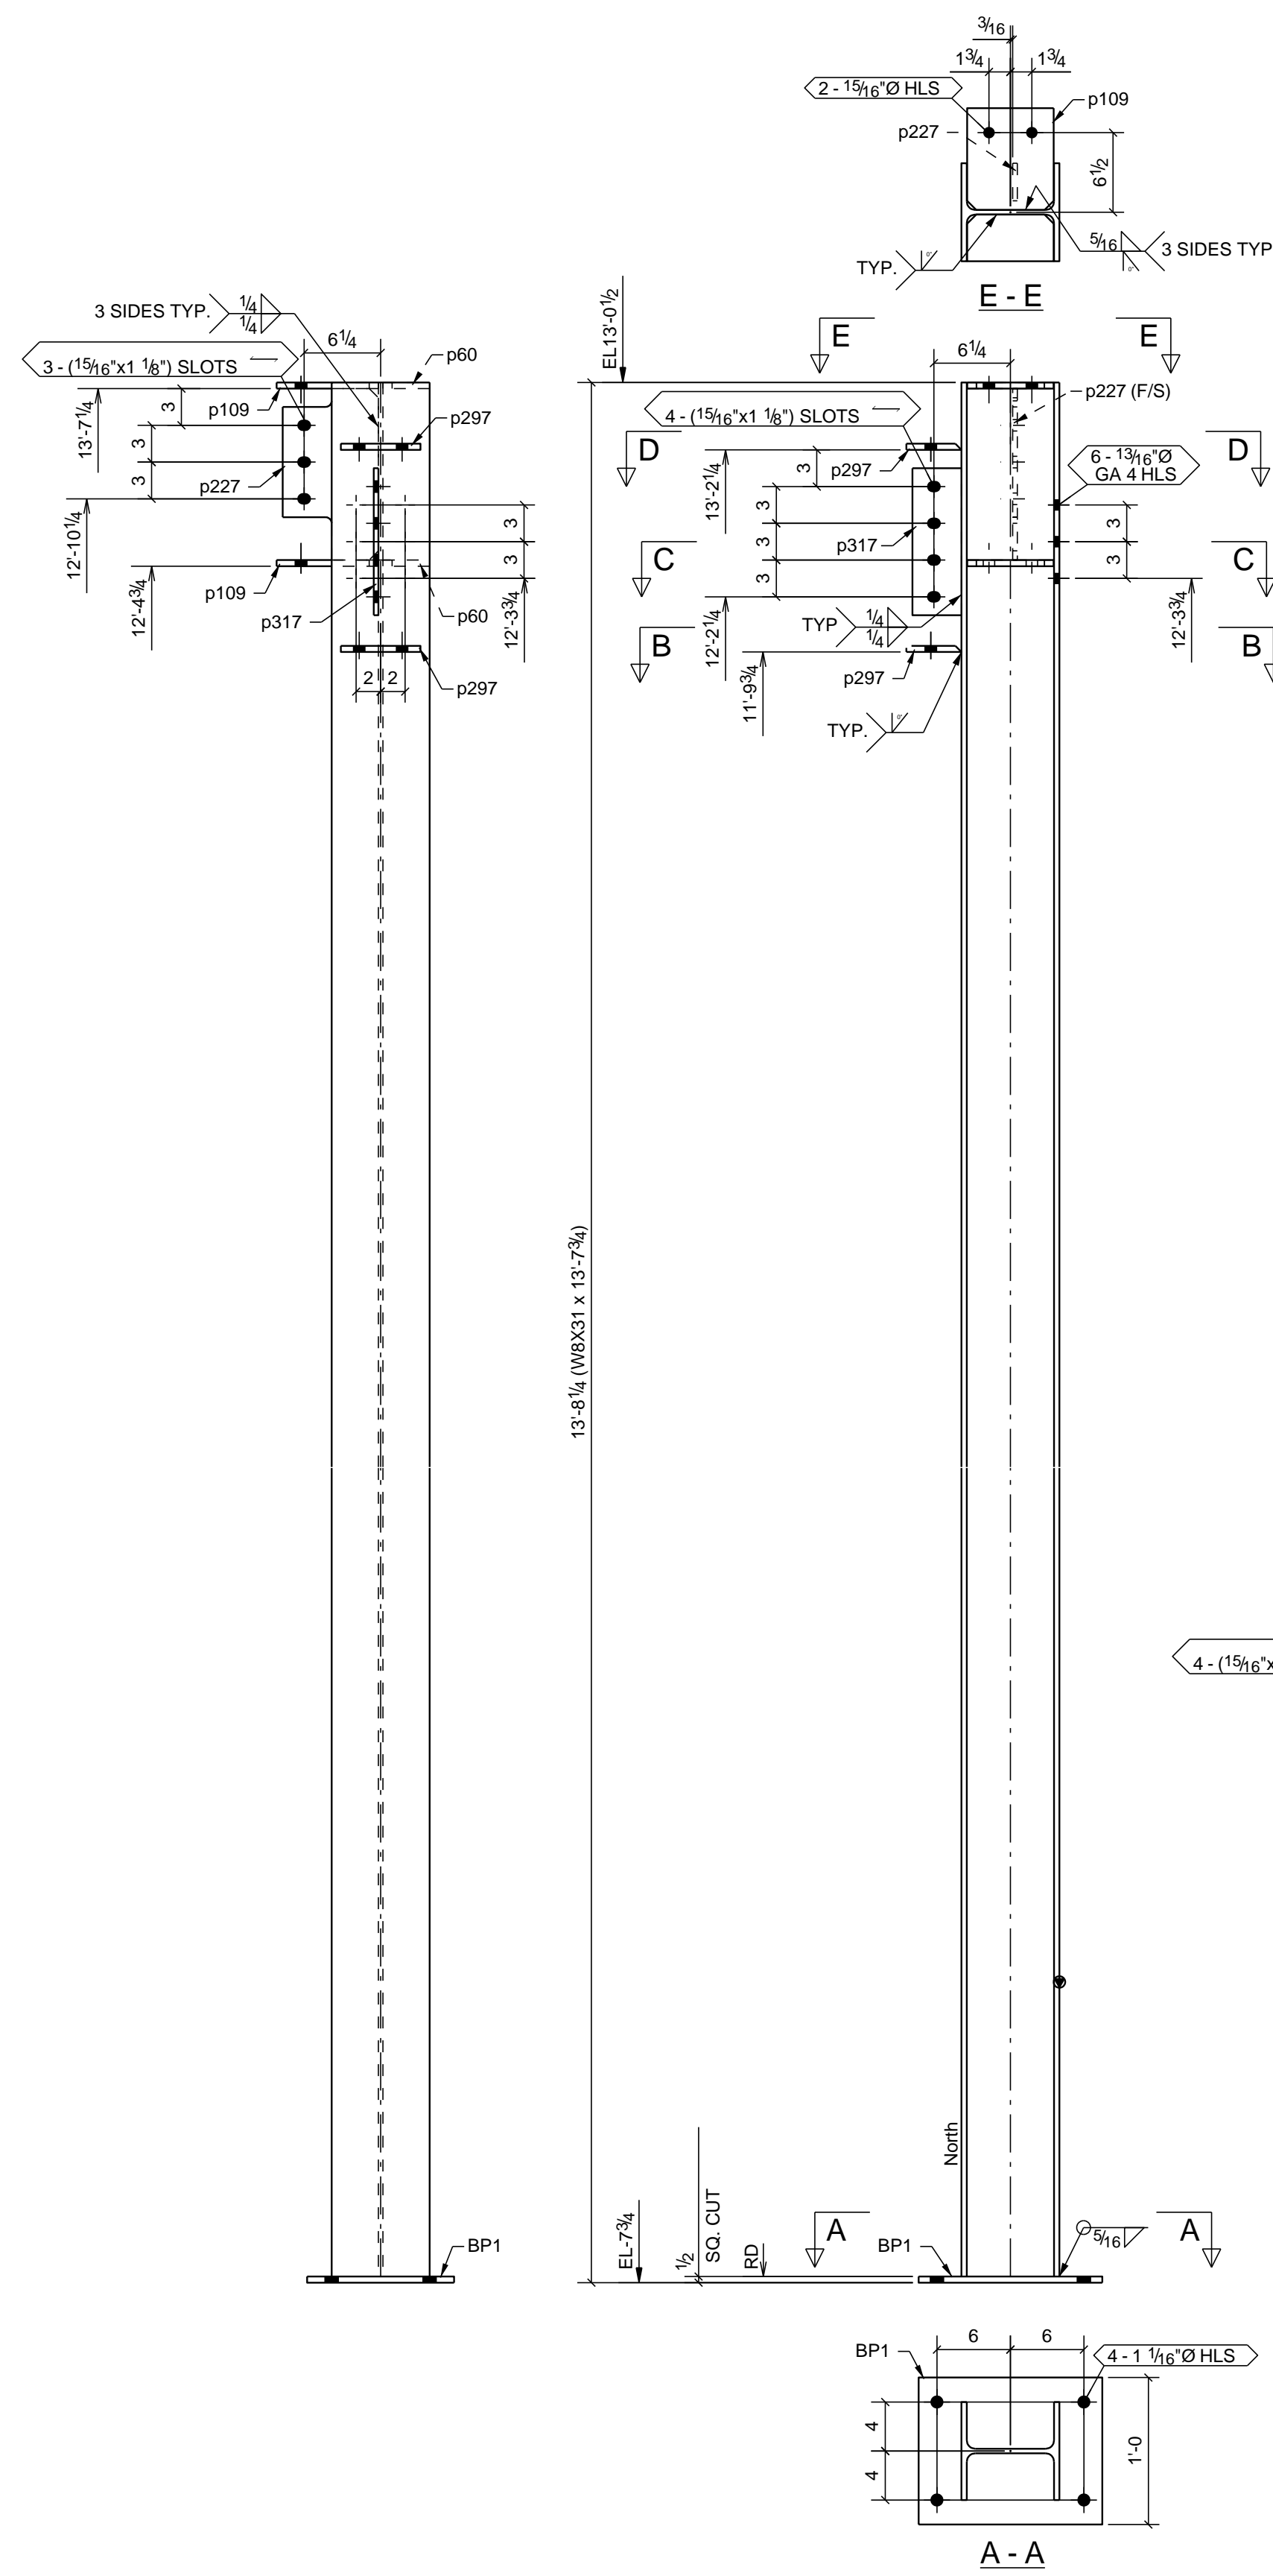

ONE - COLUMN - S001C1

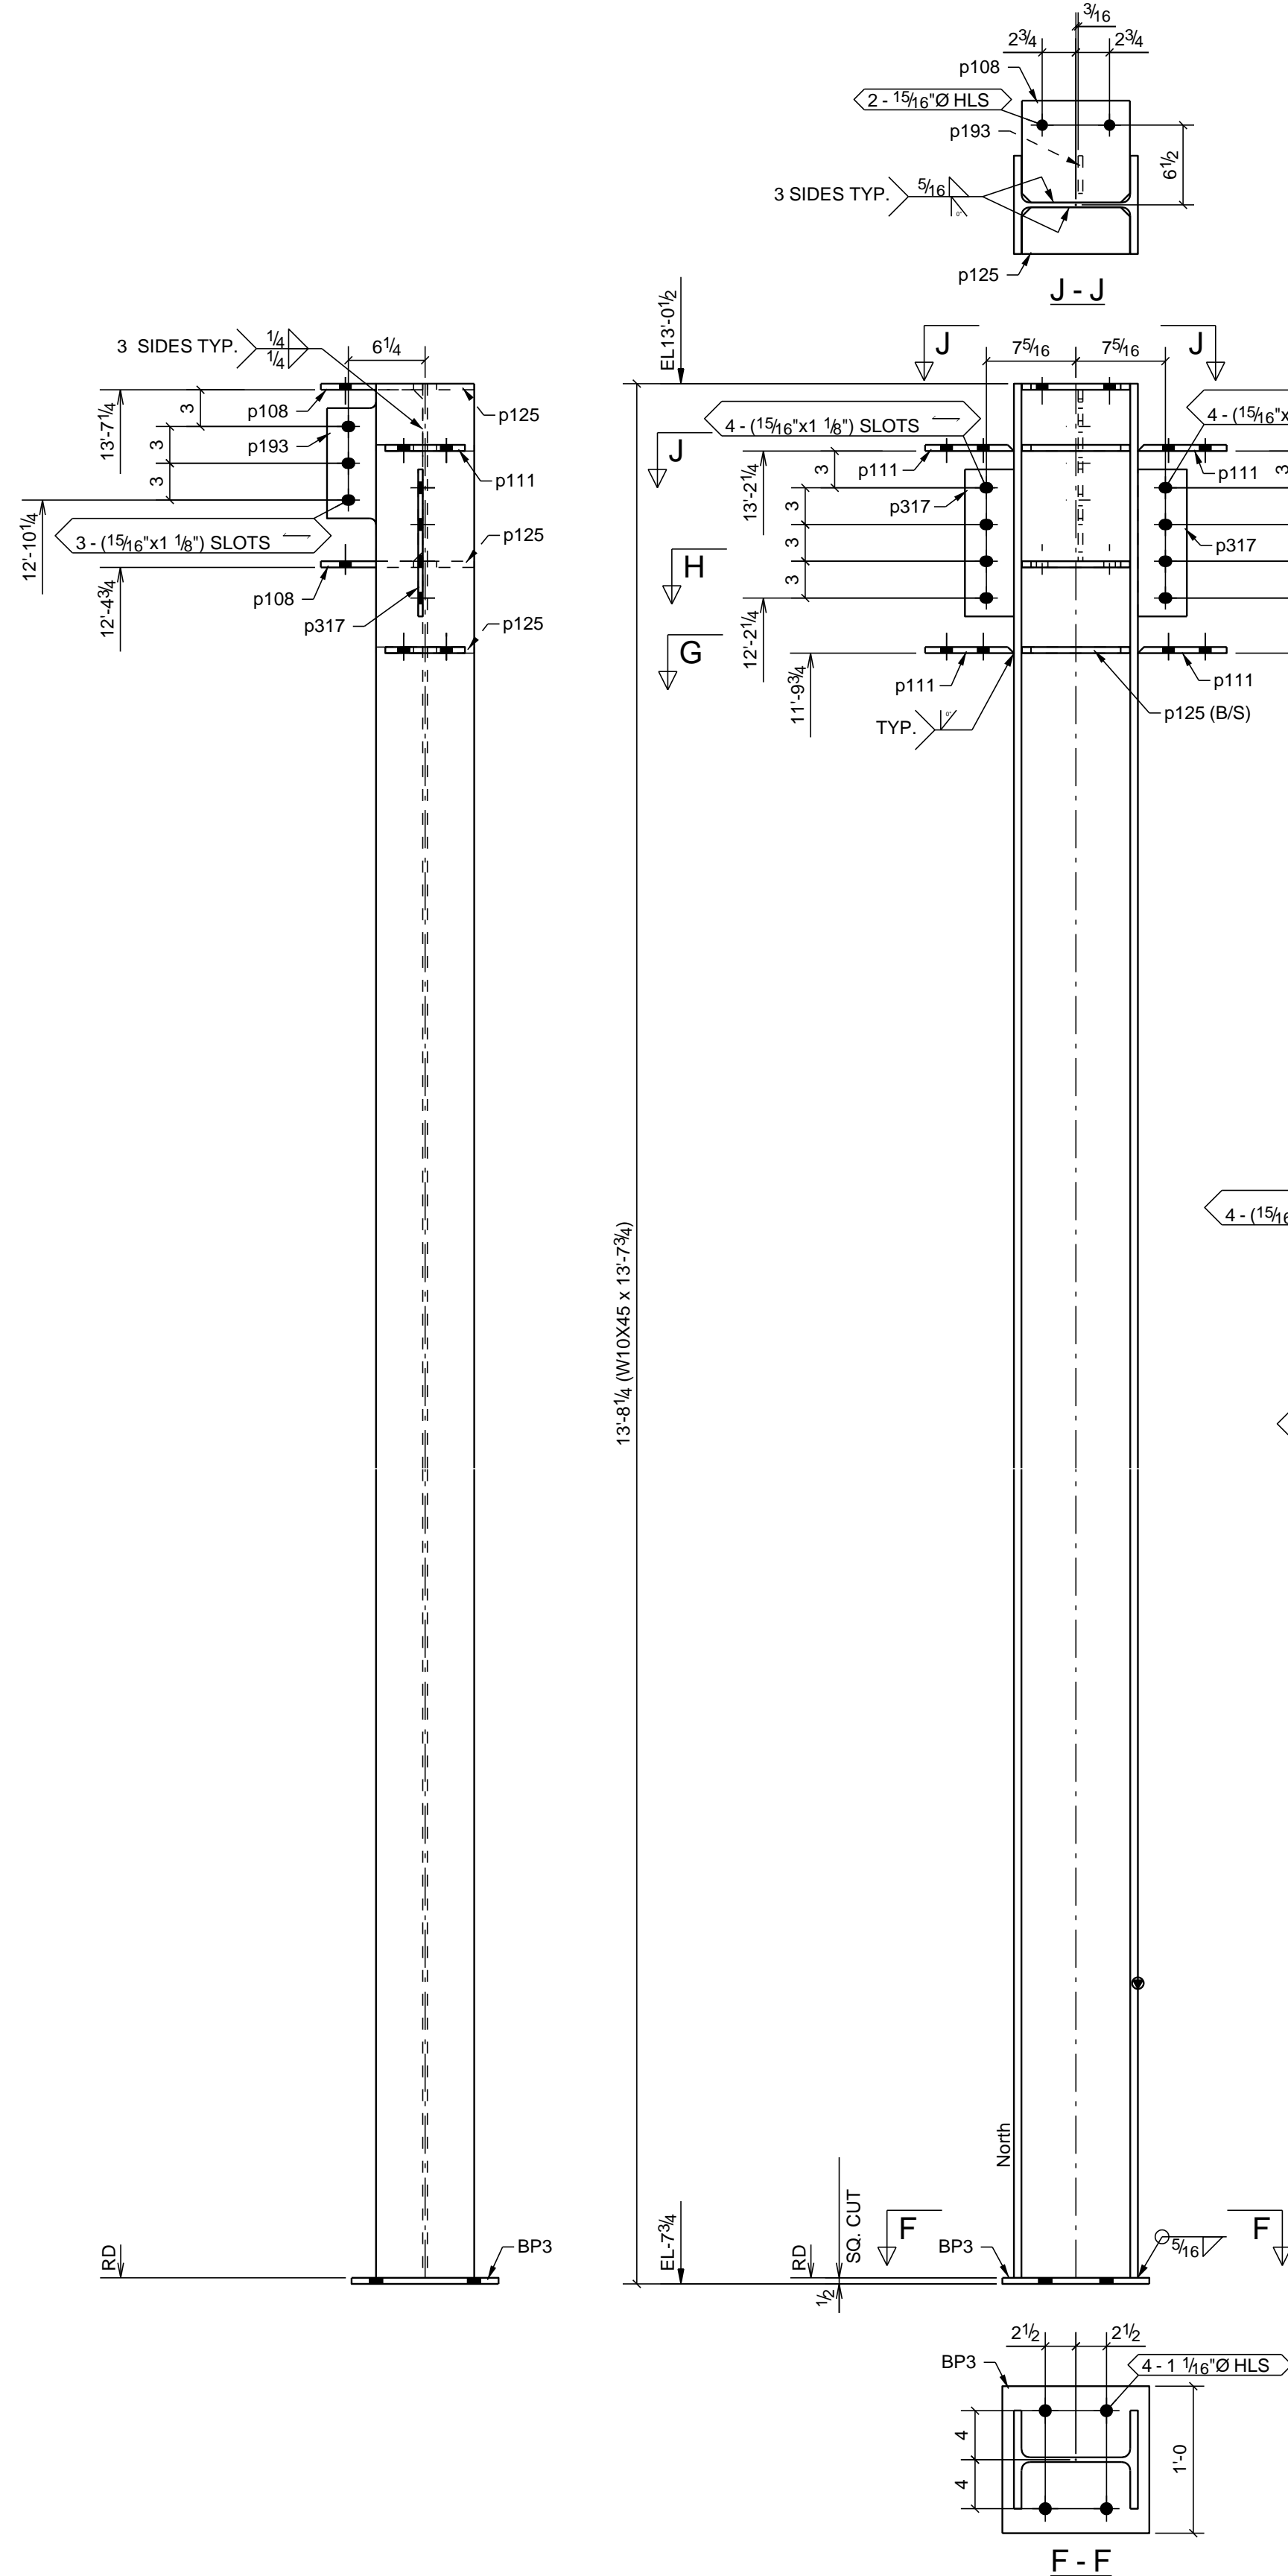

ONE - COLUMN - S001C2

CONTRACTOR: **CYNICAL Steel Fabricators.**
 225 PINE AIRE DR.
 BAYSHORE, N.Y 11706
 516 254-5600
 631 254-5603

REV.	DESCRIPTION	DATE	BY	CHKD.	PROJECT NAME	PROJECT LOCATION