



REVISION NO.	DATE	BY	DESCRIPTION
REV 0	8/13/24	LAM	ISSUED FOR BID

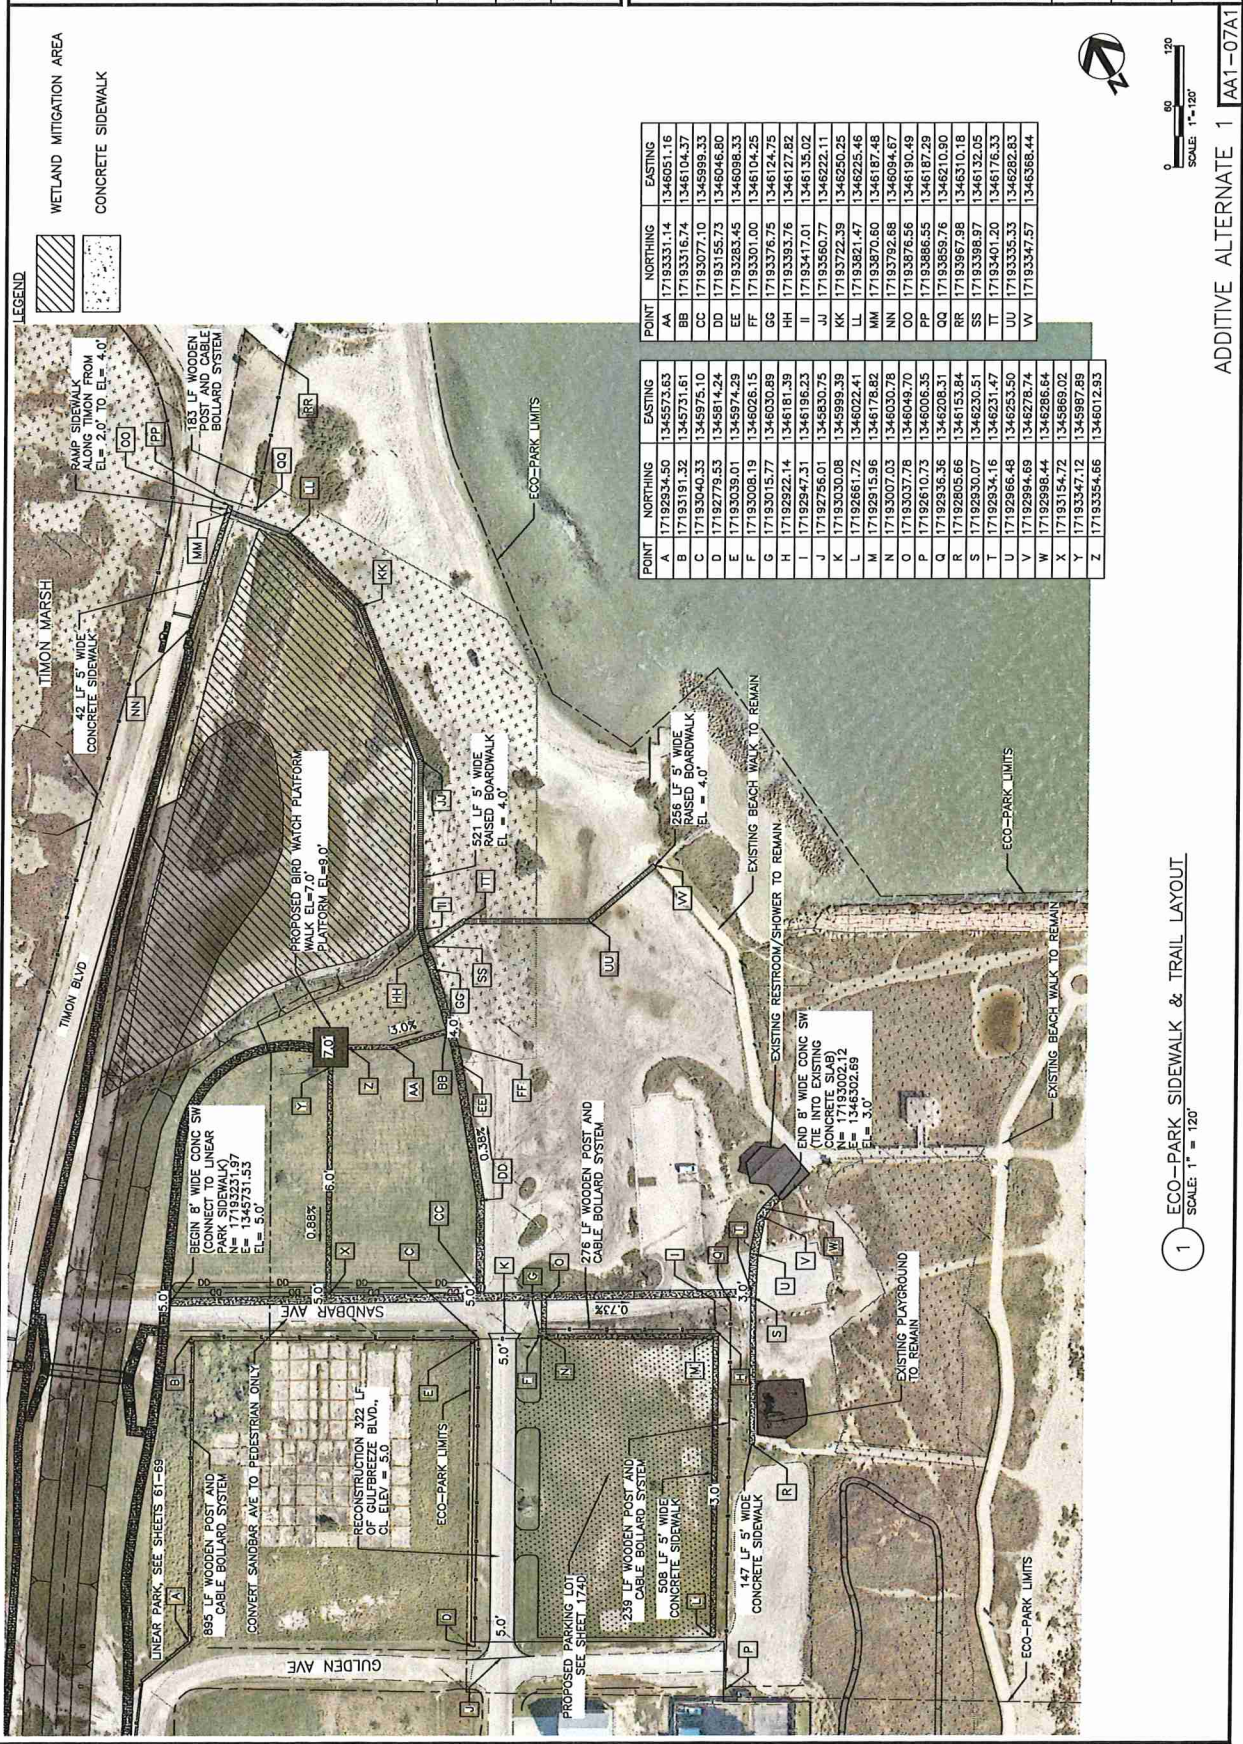

POINT	NORTHING	EASTING	POINT	NORTHING	EASTING

 

CONSULTANT'S PROJECT NO.
133-10061-000




CITY OF CORPUS CHRISTI
Texas
Department of Engineering Services
500 N. Shoreline Blvd., Suite 905
Corpus Christi, Texas 78401

ADDITIONAL PARK IMPROVEMENTS
ECO-PARK - PARKING LOT PLAN
(BOND 2018), AND ECO PARK
NORTH BEACH DRAINAGE IMPROVEMENTS (PHASE 1)
BEACH AVENUE (BOND 2018), GULFSIDE AVENUE
(BOND 2018), AND ECO PARK


SHEET 174D of 180C
RECORD DRAWING NO.
STO-579
CITY PROJECT # 22142

REVISION NO.	DATE	BY	DESCRIPTION
REV 0	8/13/24	LAM	ISSUE FOR BID
REV 1	10/30/24	LAM	ADDENDUM 1
REV 2	11/25/24	LAM	CONFORMED FOR CONSTRUCTION

REVISION NO.	DATE	BY	DESCRIPTION
REV 2	11/25/24	LAM	CONFORMED FOR CONSTRUCTION

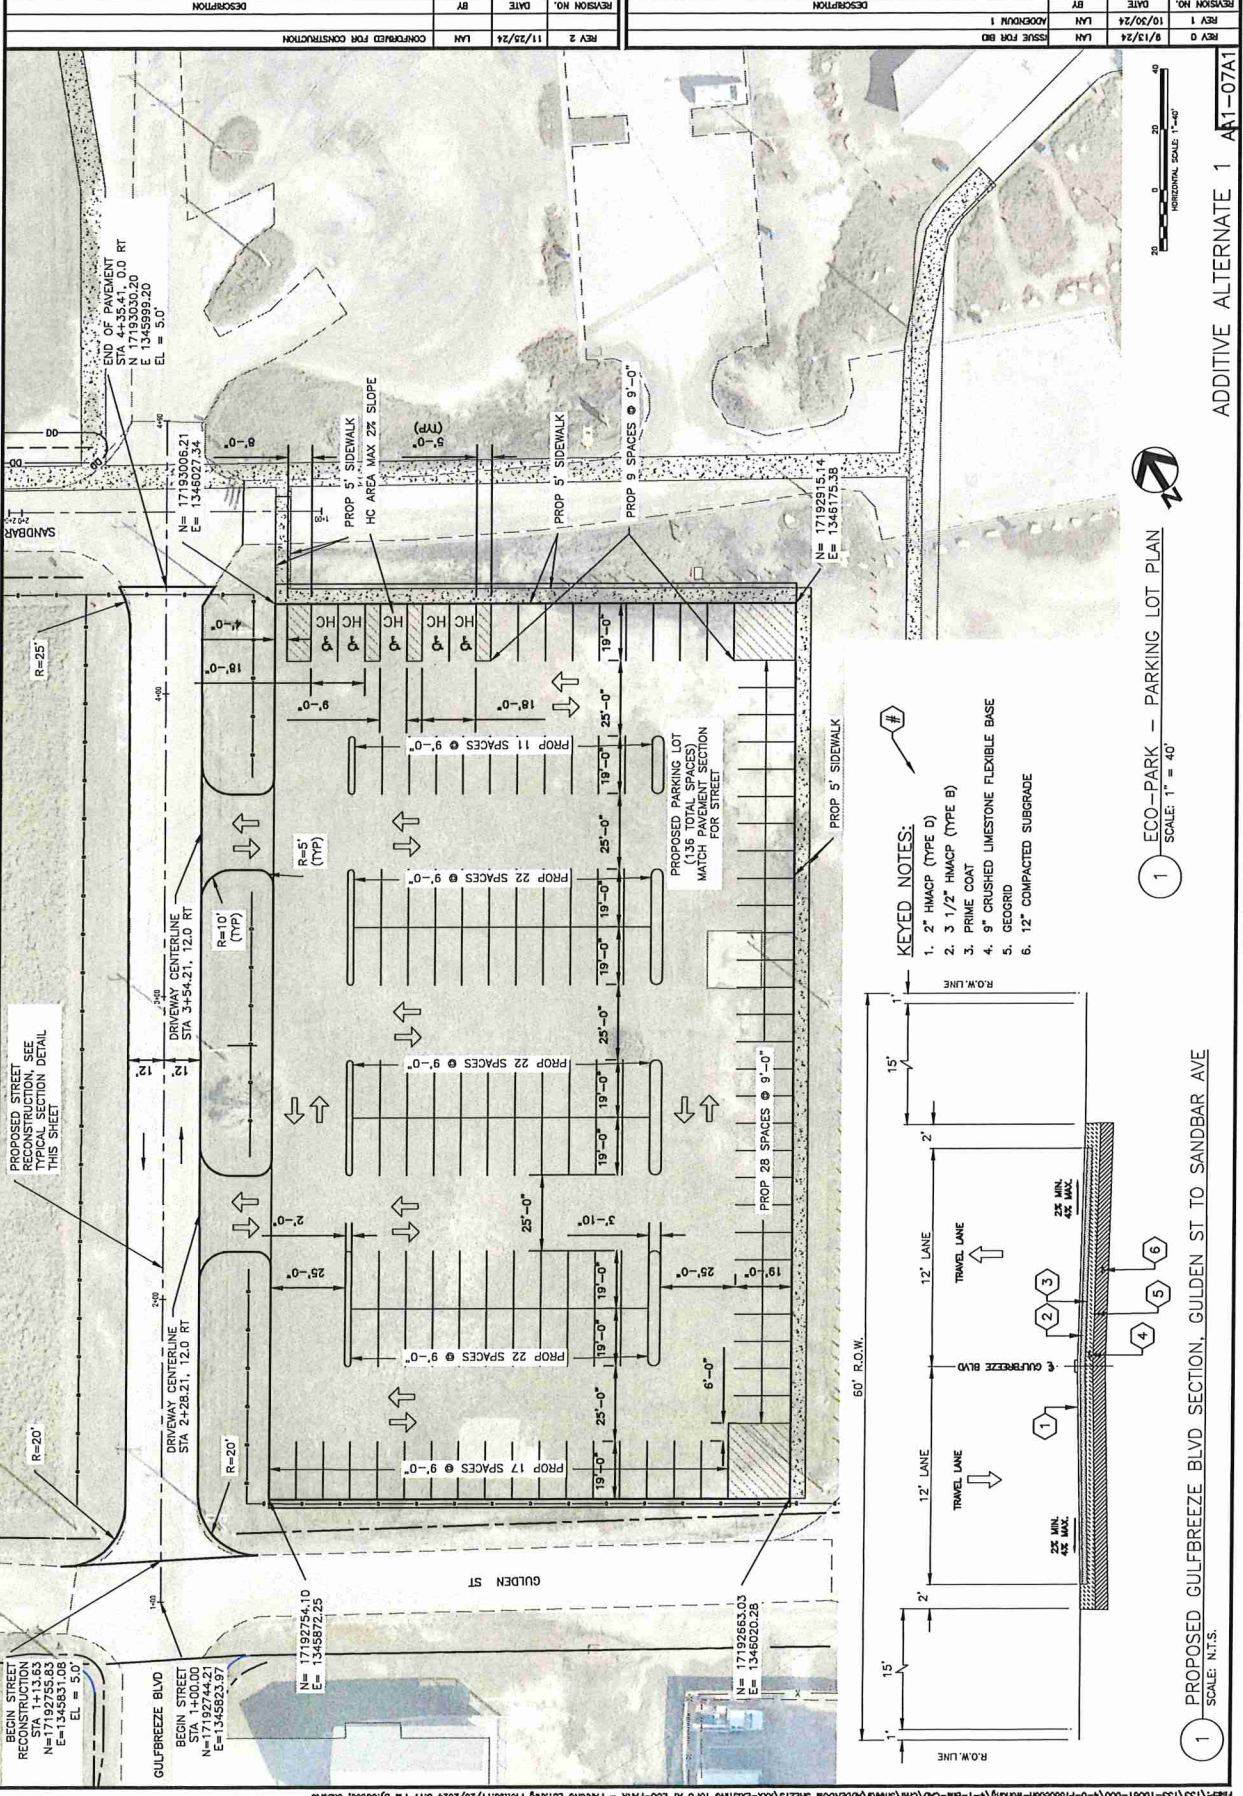

REVISION NO.	DATE	DESCRIPTION
REV 0	8/13/24	ISSUE FOR BID
REV 1	10/30/24	ADDENDUM 1

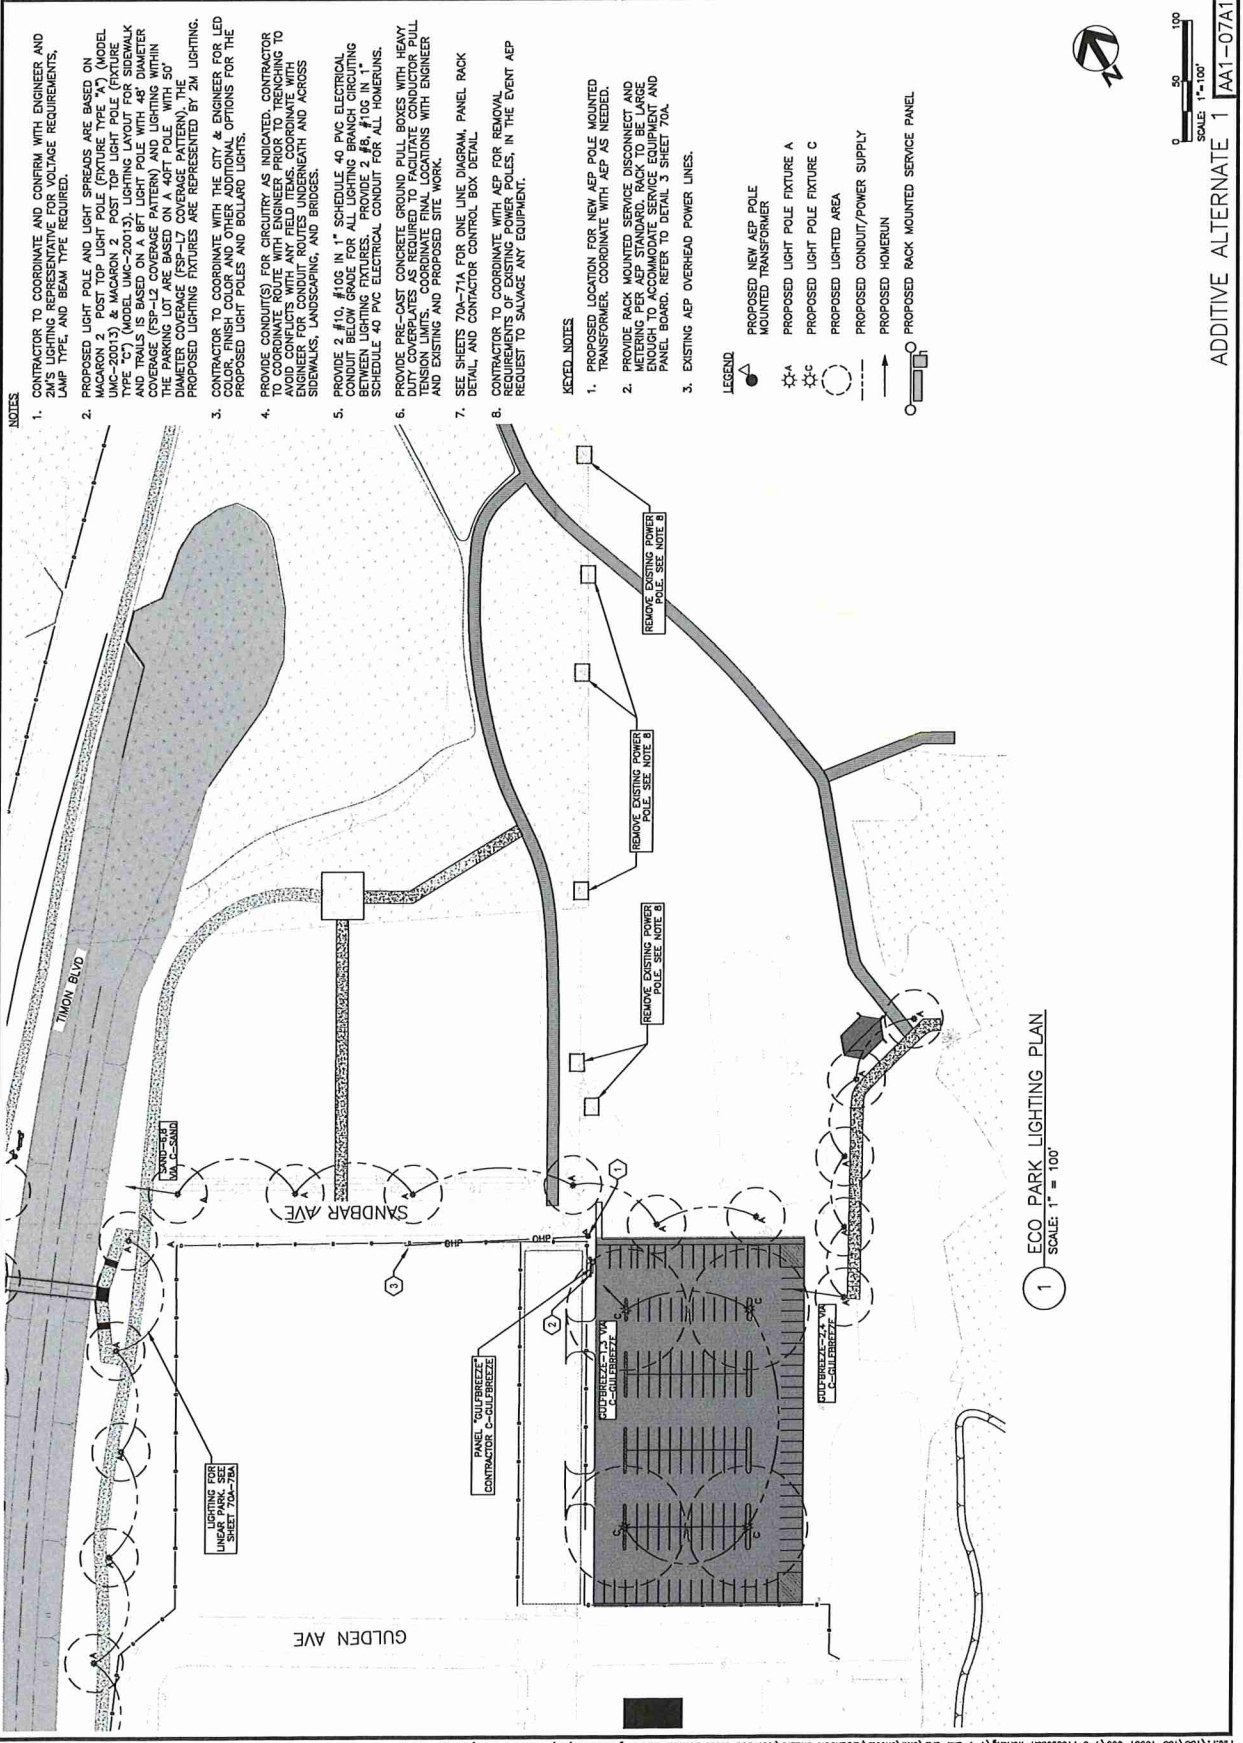

CONSULTANT'S PROJECT NO.
133-10061-000



City of Corpus Christi
Seal

500 N. Shoreline Blvd., Suite 905
Corpus Christi, Texas 78401

Program Management
Engineering



CITY of CORPUS CHRISTI
Department of Engineering Services



City of Corpus Christi
Seal

ADDITIONAL PARK IMPROVEMENTS

NORTH BEACH DRAINAGE IMPROVEMENTS (PHASE 1),
BEACH AVENUE (BOND 2018), GULFSPRAY AVENUE
(BOND 2018), AND ECO PARK

SHEET 174F of 1800C
RECORD DRAWING NO.
STO-579
CITY PROJECT # 22142

REVISION NO.	DATE	BY	DESCRIPTION
REV 0	8/13/24	LAM	ISSUE FOR BID
REV 1	10/30/24	LAM	ADDENDUM 1

