



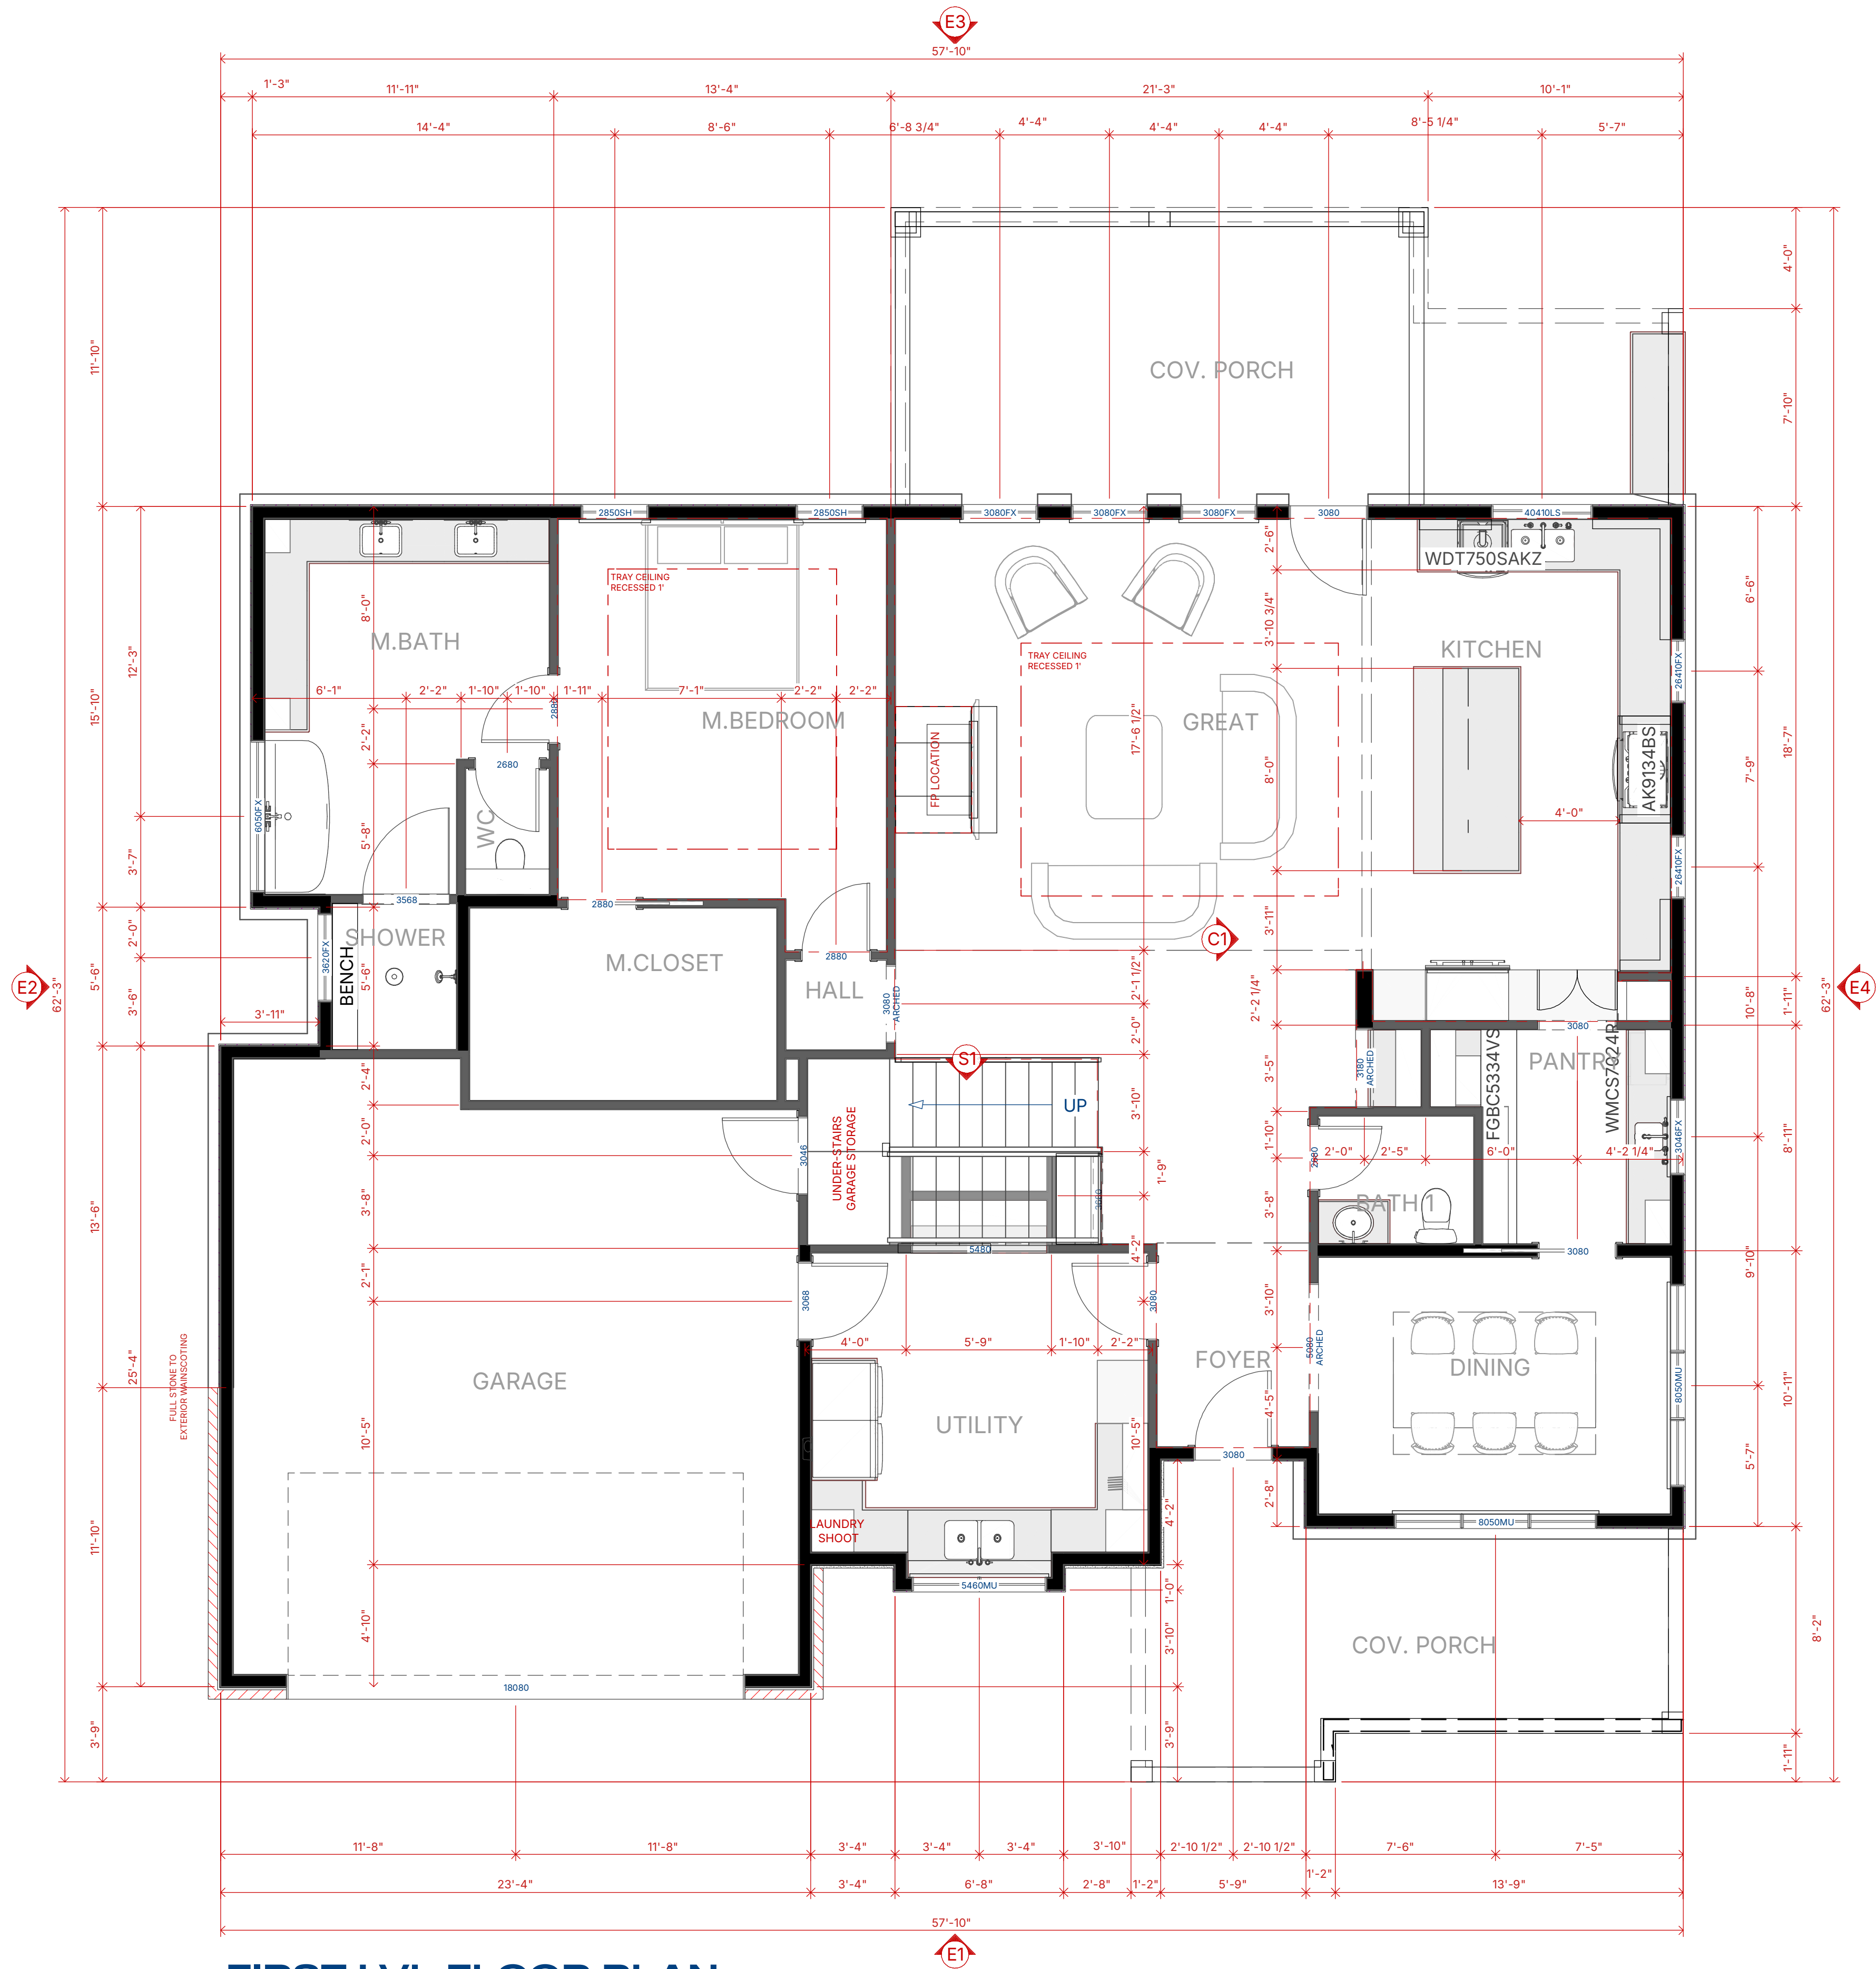

FIRST LVL FLOOR PLAN
1/4"=1'




C1 ELEVATION 3
3/16 IN = 1 FT

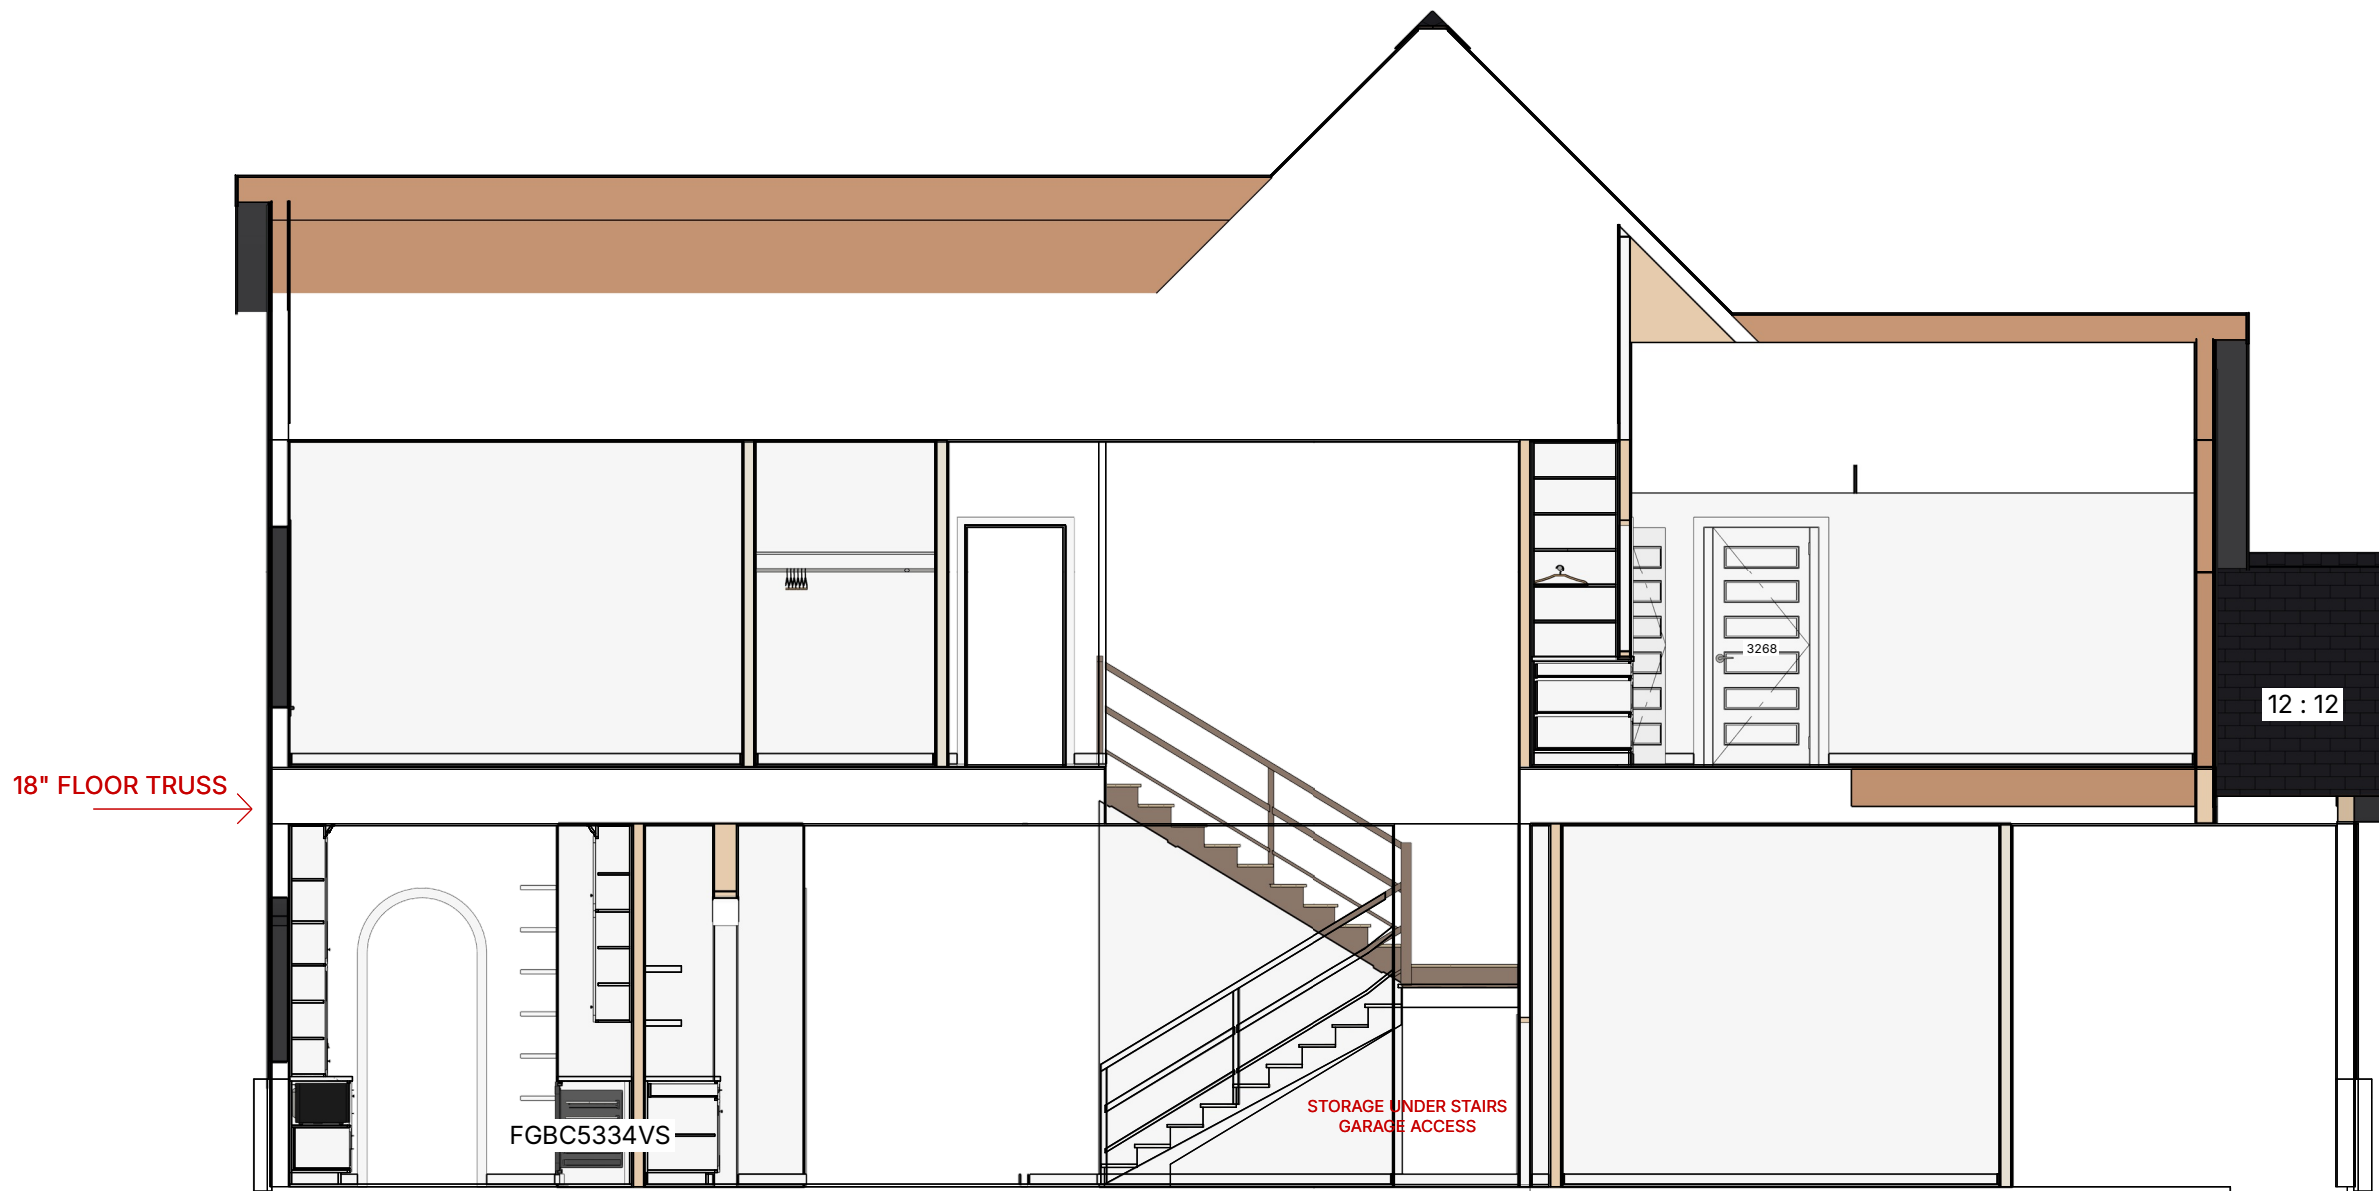

S1 CROSS SECTION 1
3/16 IN = 1 FT

FLOOR PLAN NOTES:


1. ALL DIMENSIONS TO EXTERIOR WALLS ARE TO THE EXTERIOR EDGE OF THE OF STUD.
2. ALL DIMENSIONS TO INTERIOR WALLS ARE TO THE CENTERLINE OF THE STUD.
3. WHERE EXTERIOR WALLS TRANSITION TO INTERIOR WALLS, ALIGN INTERIOR FINISH SURFACE UNO.
4. CONTRACTOR SHALL VERIFY AND IS RESPONSIBLE FOR ALL DIMENSIONS (INCLUDING ROUGH OPENINGS).
5. FIRST FLOOR 10' CEILINGS HEIGHT UNO.
6. SECOND FLOOR 9' CEILINGS HEIGHT UNO.

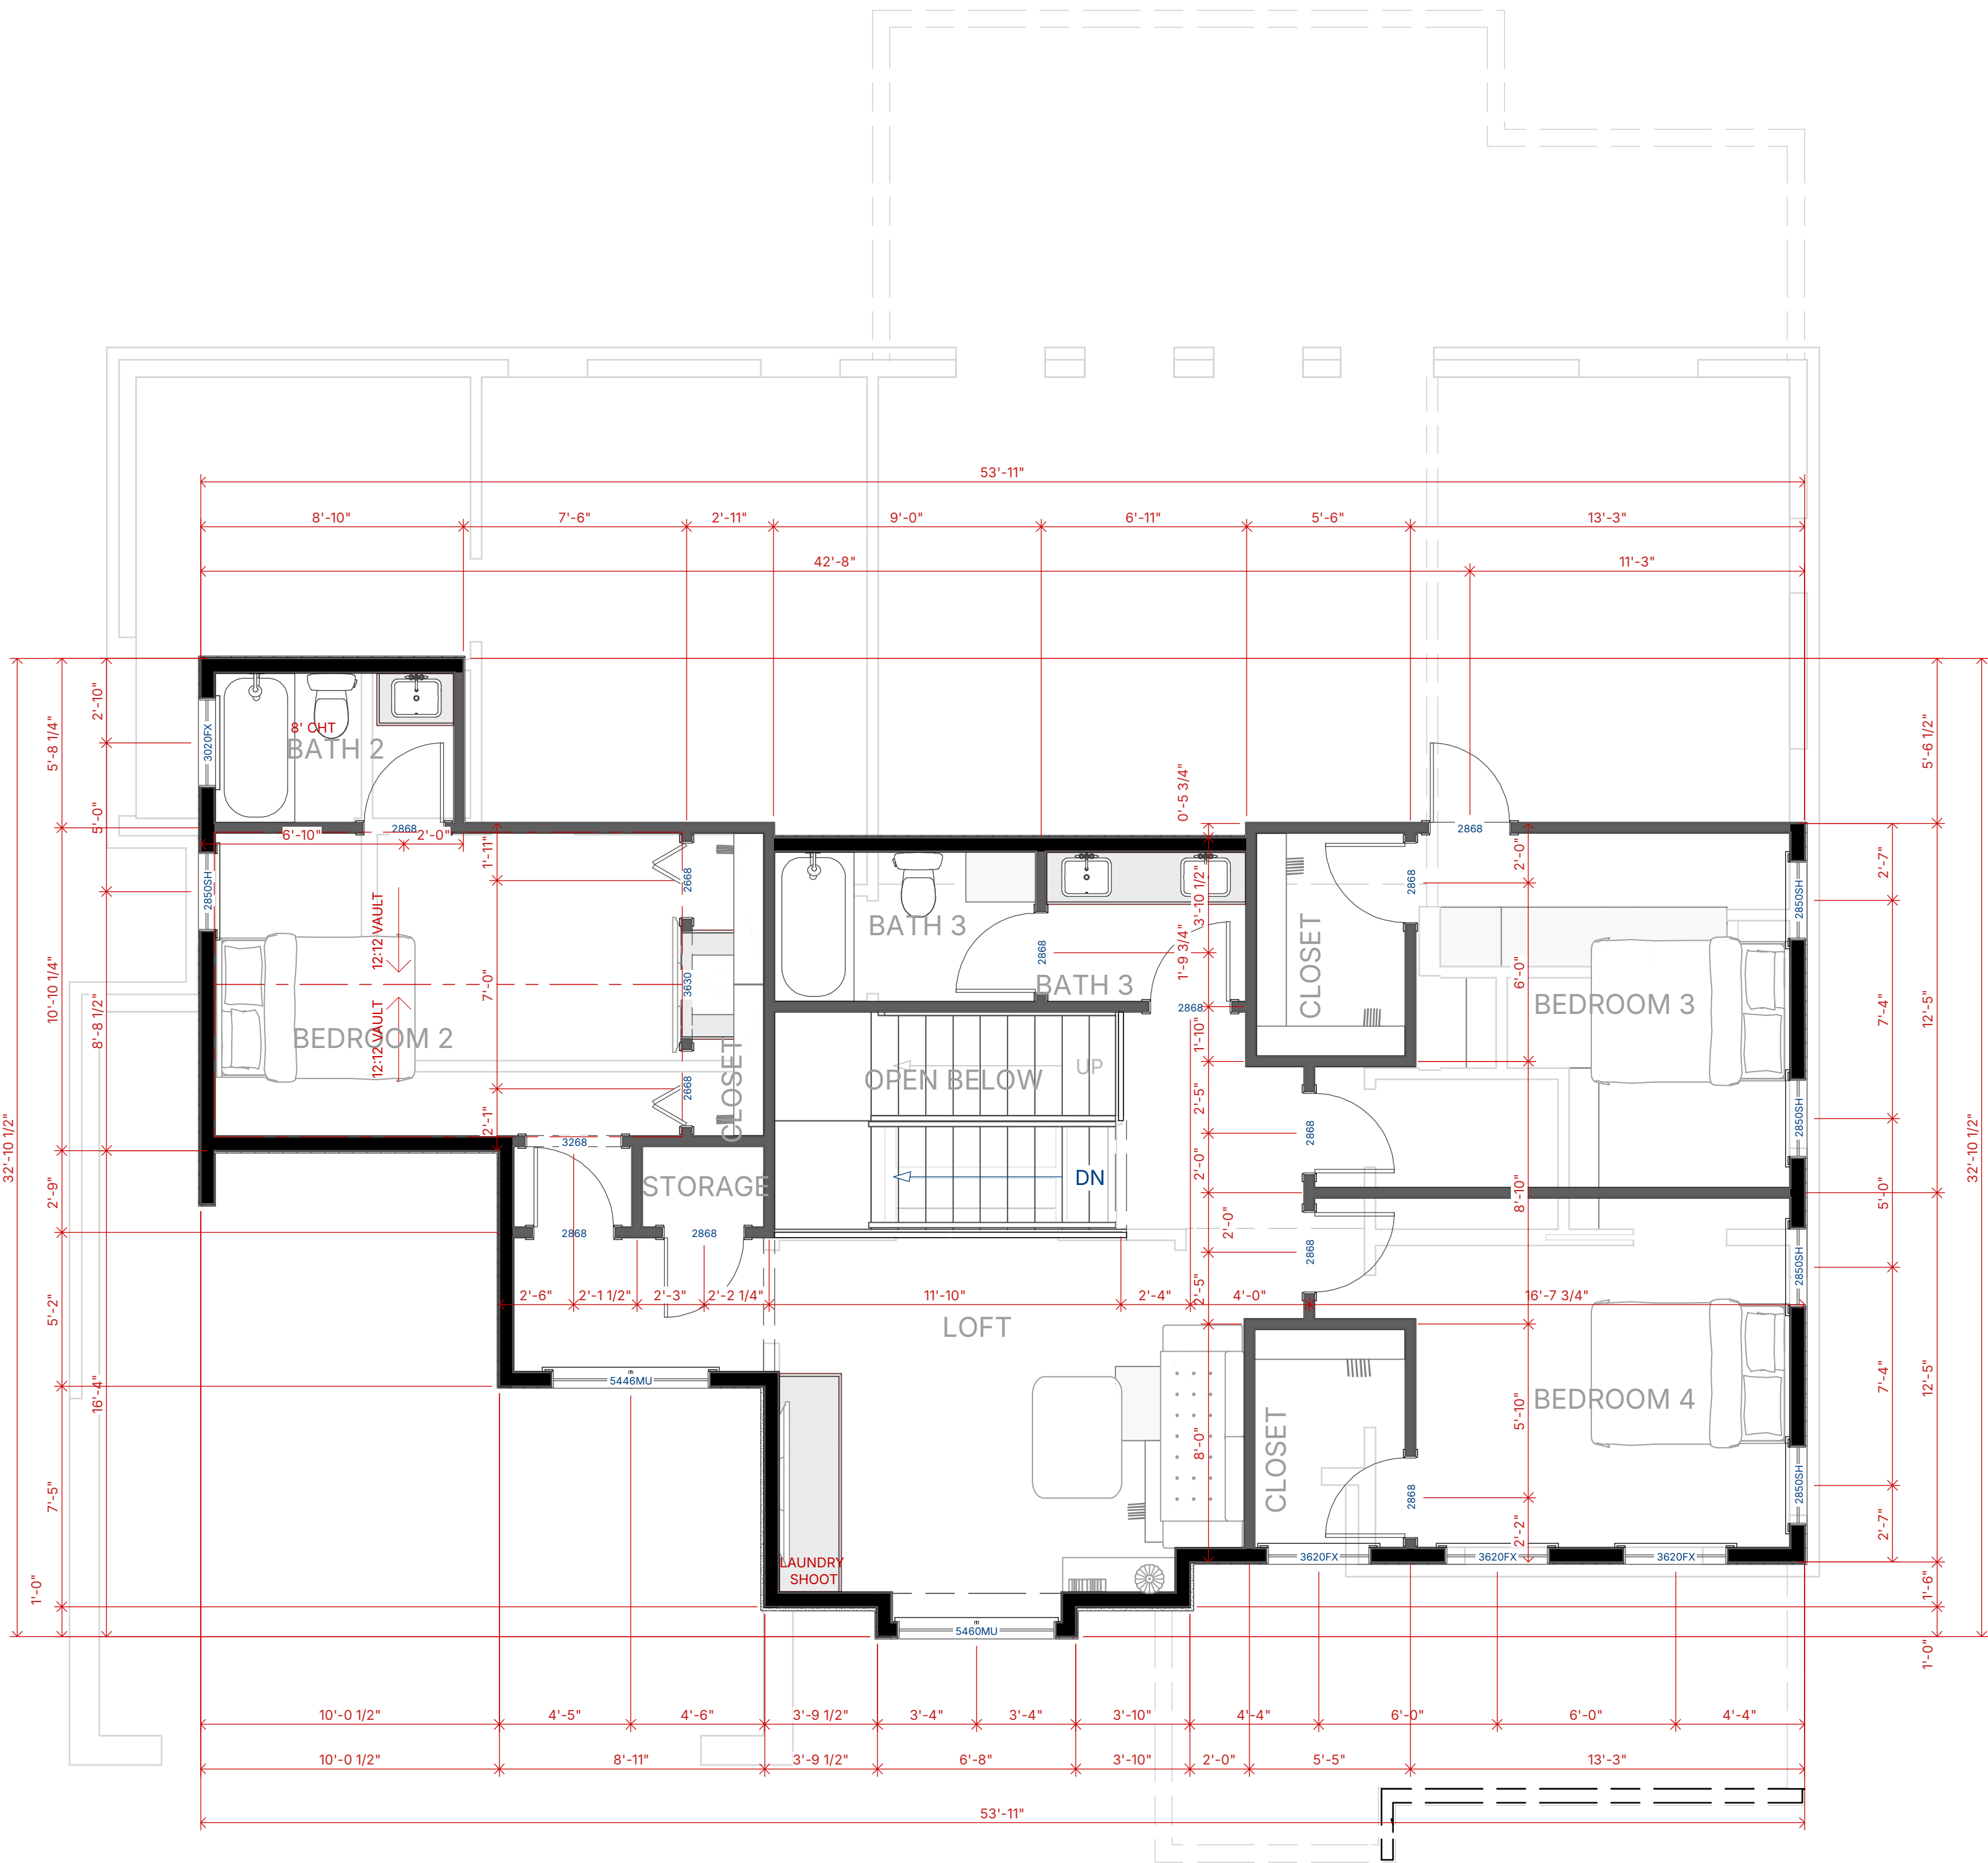

SECOND LVL FLOOR PLAN
1/4"=1'



C1 ELEVATION 3
3/16 IN = 1 FT

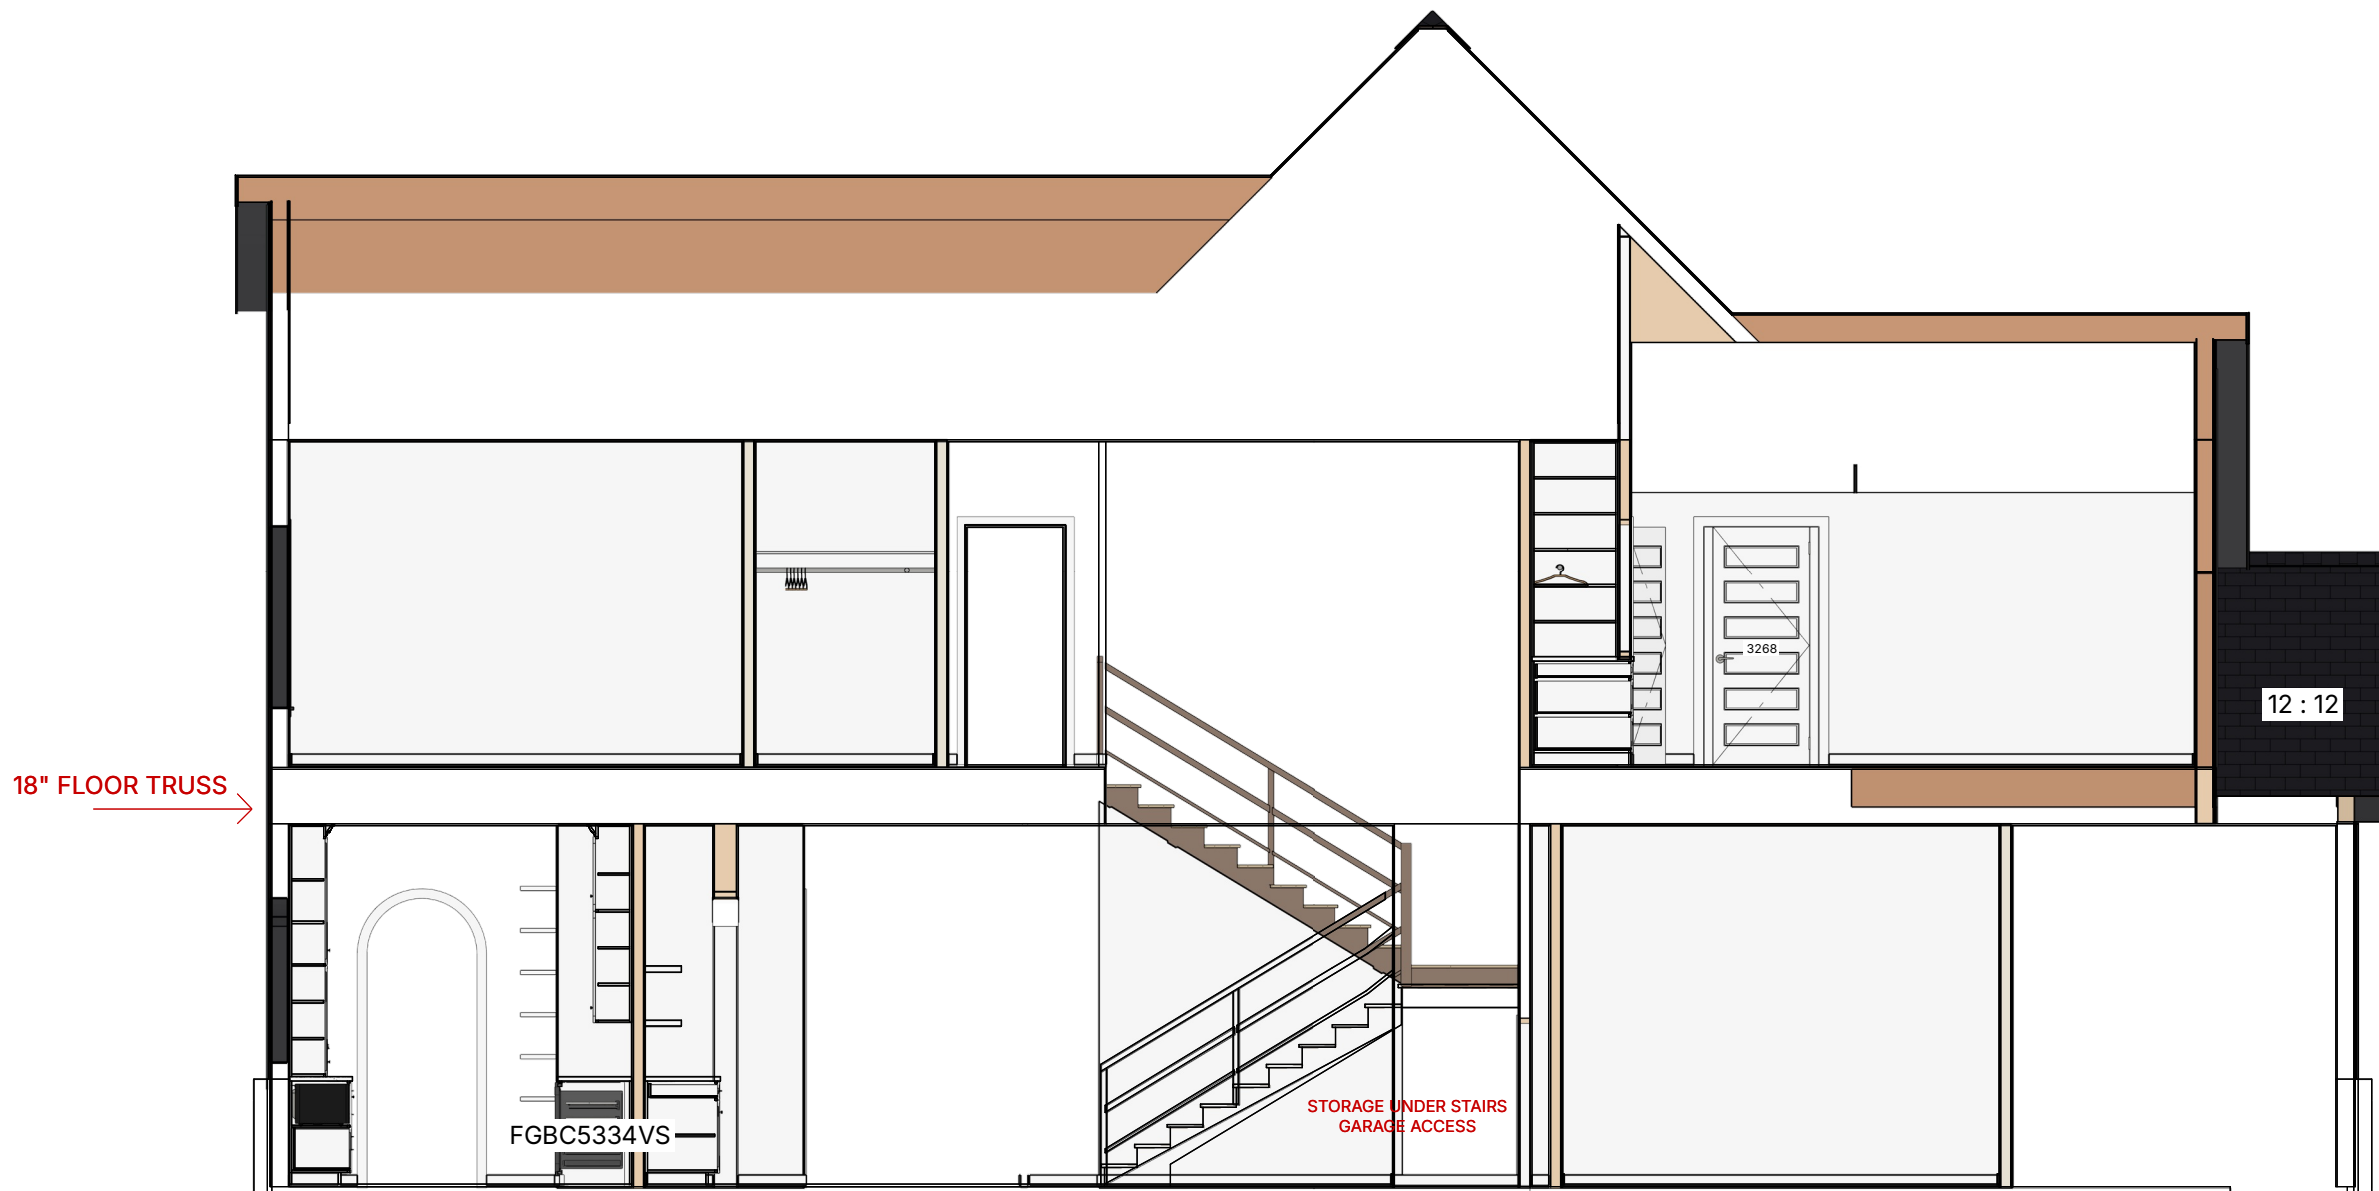

S1 CROSS SECTION 1
3/16 IN = 1 FT

FLOOR PLAN NOTES:

1. ALL DIMENSIONS TO EXTERIOR WALLS ARE TO THE EXTERIOR EDGE OF THE OF STUD.
2. ALL DIMENSIONS TO INTERIOR WALLS ARE TO THE CENTERLINE OF THE STUD.
3. WHERE EXTERIOR WALLS TRANSITION TO INTERIOR WALLS, ALIGN INTERIOR FINISH SURFACE UNO.
4. CONTRACTOR SHALL VERIFY AND IS RESPONSIBLE FOR ALL DIMENSIONS (INCLUDING ROUGH OPENINGS).
5. FIRST FLOOR 10' CEILINGS HEIGHT UNO.
6. SECOND FLOOR 9' CEILINGS HEIGHT UNO.