


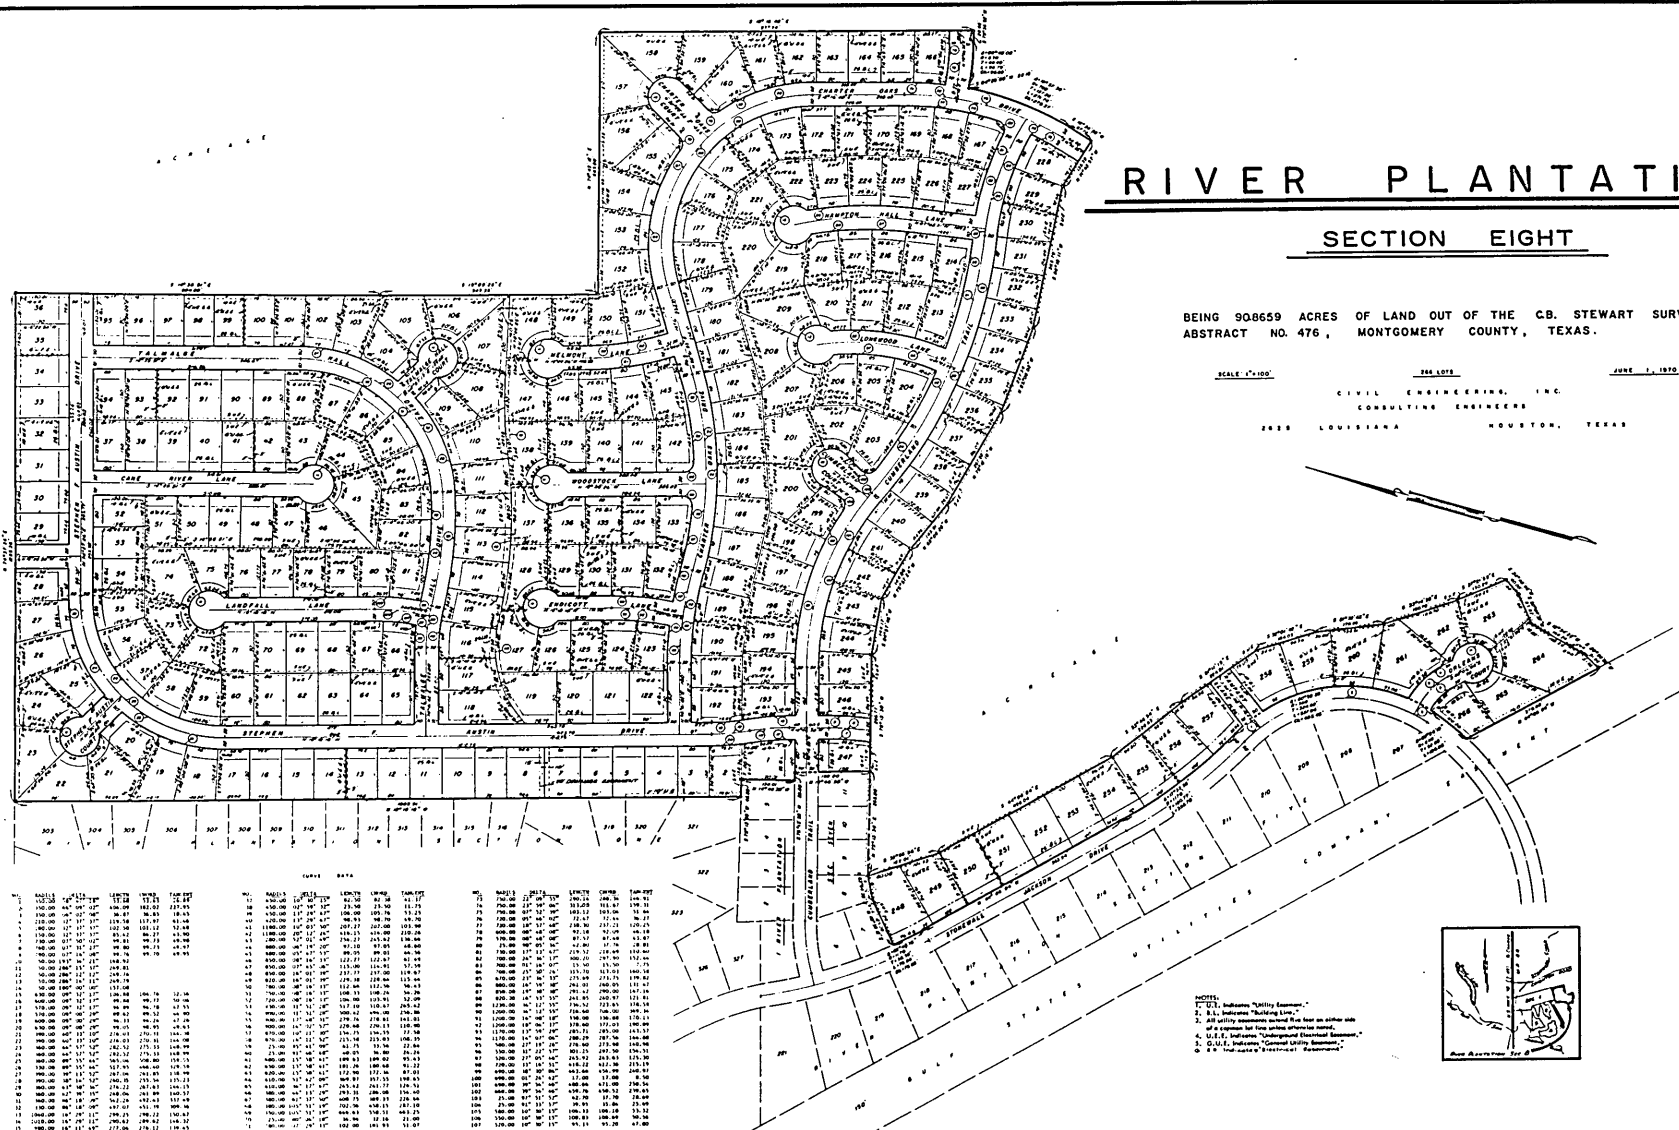

RIVER PLANTATION
SECTION EIGHT

BEING 908659 ACRES OF LAND OUT OF THE C.B. STEWART SURVEY
ABSTRACT NO. 476, MONTGOMERY COUNTY, TEXAS.


CIVIL ENGINEERING, INC.
CONSULTING ENGINEERS

2628 LOUISIANA HOUSTON, TEXAS



















































RIVER PLANTATION

SECTION EIGHT

BEING 90.8659 ACRES OF LAND OUT OF THE C.B. STEWART SURVEY,
ABSTRACT NO. 476, MONTGOMERY COUNTY, TEXAS.


SCALE: 1"=100'

266 LOTS


JUNE 1, 1970

CIVIL ENGINEERING, INC.
CONSULTING ENGINEERS

2625 LOUISIANA HOUSTON, TEXAS

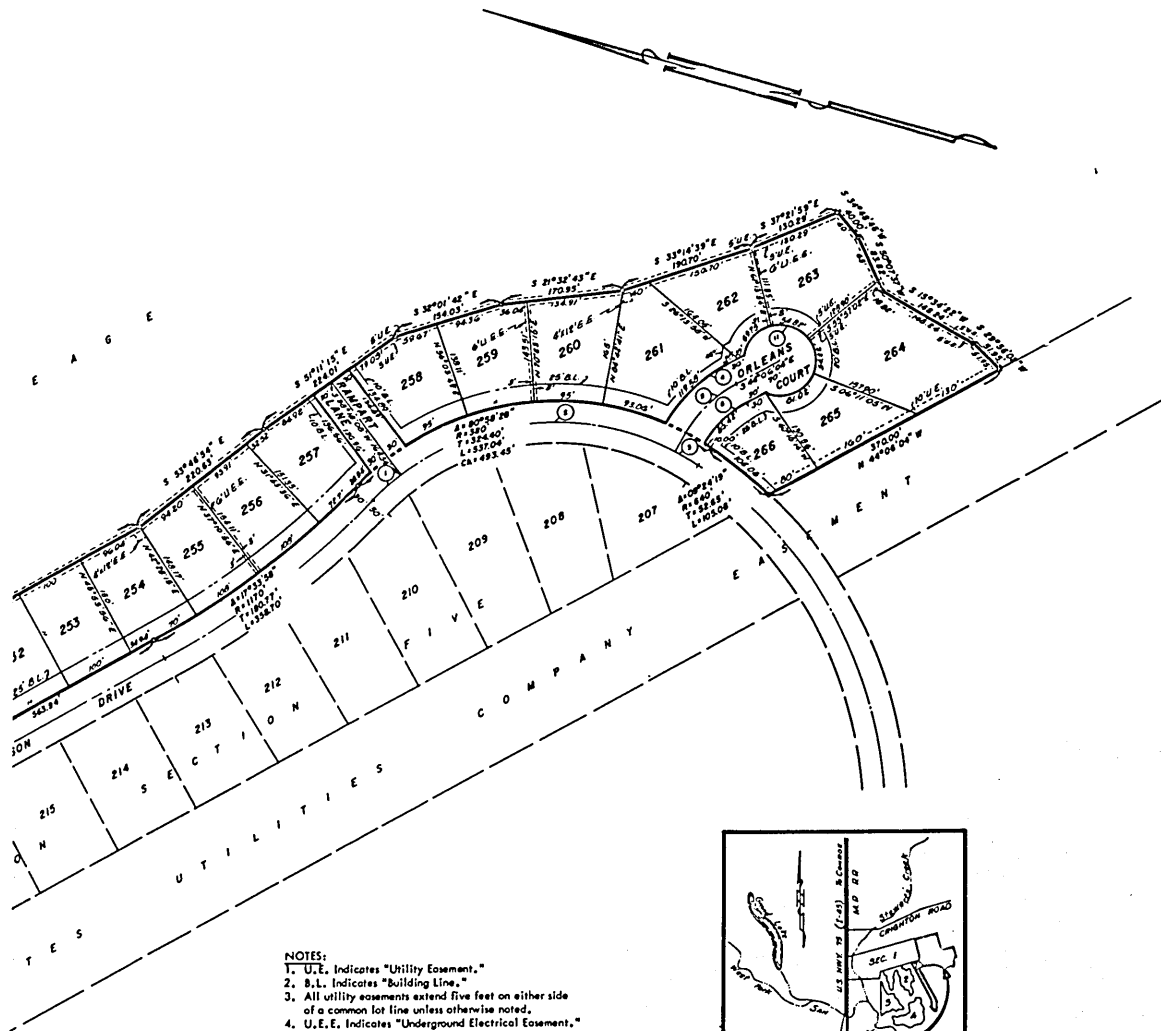

- NOTES:
1. U.E. Indicates "Utility Easement."
2. B.L. Indicates "Building Line."
3. All utility easements extend five feet on either side of a common lot line unless otherwise noted.
4. U.E.E. Indicates "Underground Electrical Easement."
5. G.U.E. Indicates "General Utility Easement."
6. E.E. Indicates "Electrical Easement."

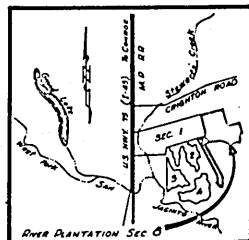

STATE OF TEXAS)
COUNTY OF MONTGOMERY)
Walter M. Mischer Company, Trustee, acting by and through its duly elected officers does hereby present the attached map showing RIVER PLANTATION SECTION EIGHT, a subdivision located in the C.B. Stewart Survey, Abstract No. 476, Montgomery County, Texas, for filing with the County Clerk of Montgomery County, Texas, for record in the Map Records of said County and said owners do hereby dedicate the streets, alleys, parks and easements as shown on the attached map.

By: Walter M. Mischer
OWNER: WALTER M. MISCHER COMPANY, TRUSTEE
By: W.A. Pennington and wife, Ruby M. Pennington
LIEU HOLDERS: W.A. Pennington and wife, Ruby M. Pennington; Madeline Walker Holmes and B.W. Holmes; Anna Lee Ramey, Trustee for Emily Elizabeth Crooke; and Luther E. Moorhead and wife, Hazel B. Moorhead; owners and holders of liens upon said property, do hereby ratify, confirm and join in said subdivision and dedication and do hereby in all things subordinate said liens in dedication to the liens against said land owned and held by us, provided that our said liens are not hereby released and are not made subordinate, secondary or inferior to any liens or rights to liens arising or attaching subsequent to our said liens.

ATTEST: B.F. Perdue
Notary Public in and for Montgomery County, Texas

STATE OF TEXAS)
COUNTY OF HARRIS)
BEFORE ME, the undersigned authority on this day personally appeared J.M. TIPPS and B.F. PERDUE and respectively of Walter M. Mischer Company, Trustee, known to me to be the persons whose names are subscribed to the foregoing instrument and acknowledged to me that they executed the same for the purposes and consideration therein set forth.

GIVEN UNDER MY HAND AND SEAL OF OFFICE, this day of 1970.
Notary Public in and for Harris County, Texas

STATE OF TEXAS)
COUNTY OF HARRIS)
BEFORE ME, the undersigned authority, on this day personally appeared W.A. Pennington and Ruby M. Pennington, known to me to be the persons whose names are subscribed to the foregoing instrument, and acknowledged to me that they executed the same for the purposes and consideration therein set forth, and the same said Ruby M. Pennington, having been examined by me privately and apart from her husband and having the same fully explained to her by me, acknowledged said instrument to be her act and deed, and that she had willingly signed the same.

GIVEN UNDER MY HAND AND SEAL OF OFFICE, this 31 day of July 1970.
Notary Public in and for Harris County, Texas

STATE OF TEXAS)
COUNTY OF HARRIS)
BEFORE ME, the undersigned authority, on this day personally appeared Madeline Walker Holmes and B.W. Holmes, known to me to be the persons whose names are subscribed to the foregoing instrument, and acknowledged to me that they executed the same for the purposes and consideration therein set forth, and the same said Madeline Walker Holmes, having been examined by me privately and apart from her husband and having the same fully explained to her by me, acknowledged said instrument to be her act and deed, and that she had willingly signed the same.

GIVEN UNDER MY HAND AND SEAL OF OFFICE, this 28 day of July 1970.
Notary Public in and for Harris County, Texas

STATE OF TEXAS)
COUNTY OF HARRIS)
BEFORE ME, the undersigned authority, on this day personally appeared Anna Lee Ramey, Trustee and Guardian of the Estate of Allen B. Crooke, a Non Compos Mentis, known to me to be the persons whose names are subscribed to the foregoing instrument, and acknowledged to me that they executed the same for the purposes and consideration therein set forth, and the same said Anna Lee Ramey, Trustee and Guardian of the Estate of Allen B. Crooke, a Non Compos Mentis, having been examined by me privately and apart from her husband and having the same fully explained to her by me, acknowledged said instrument to be her act and deed, and that she had willingly signed the same.

GIVEN UNDER MY HAND AND SEAL OF OFFICE, this 28 day of July 1970.
Notary Public in and for Harris County, Texas

STATE OF TEXAS)
COUNTY OF HARRIS)
BEFORE ME, the undersigned authority, on this day personally appeared Anna Lee Ramey, Trustee for Emily Elizabeth Crooke, known to me to be the person whose name is subscribed to the foregoing instrument, and acknowledged to me that she executed the same for the purposes and consideration therein set forth.

GIVEN UNDER MY HAND AND SEAL OF OFFICE, this 28 day of July 1970.
Notary Public in and for Harris County, Texas

STATE OF TEXAS)
COUNTY OF MONTGOMERY)
This is to certify that I, Bennett Coulson, a registered professional engineer of the State of Texas, have plotted the above subdivision from an actual survey on the ground, and that all block corners, angle and points of curve are properly marked with 5/8-inch iron rods, 24 inches long, and that this plat correctly represents that survey made by me.

IN TESTIMONY WHEREOF, witness my official signature of the Chairman and Secretary of the City Planning Commission of the City of Conroe, Texas this 31 day of July 1970.
Chairman: Walter M. Mischer
Secretary: Bennett Coulson
Bennett Coulson, Engineer, Texas Registration No. 6000

STATE OF TEXAS)
COUNTY OF MONTGOMERY)
I, Bob Buchanan, County Engineer of Montgomery County, Texas, do hereby certify that the plot of this subdivision complies with all the existing rules and regulations of this office as adopted by the Montgomery County Commissioners Court.

I further certify that the plot of this subdivision complies with requirements for internal subdivision drainage as adopted by the Montgomery County Commissioners' Court. However, no certification is hereby given as to the effect of drainage from this subdivision on the intercepting drainage artery or parent stream, or on any other area or subdivision within the watershed.

APPROVED BY THE COMMISSIONERS COURT OF MONTGOMERY COUNTY, TEXAS, This day of 1970.
County Engineer: Bennett Coulson
Precinct 1 Precinct 3
Precinct 2 Precinct 4
County Judge