


PROPOSED BLOCK PLAN GA  
(1:50)

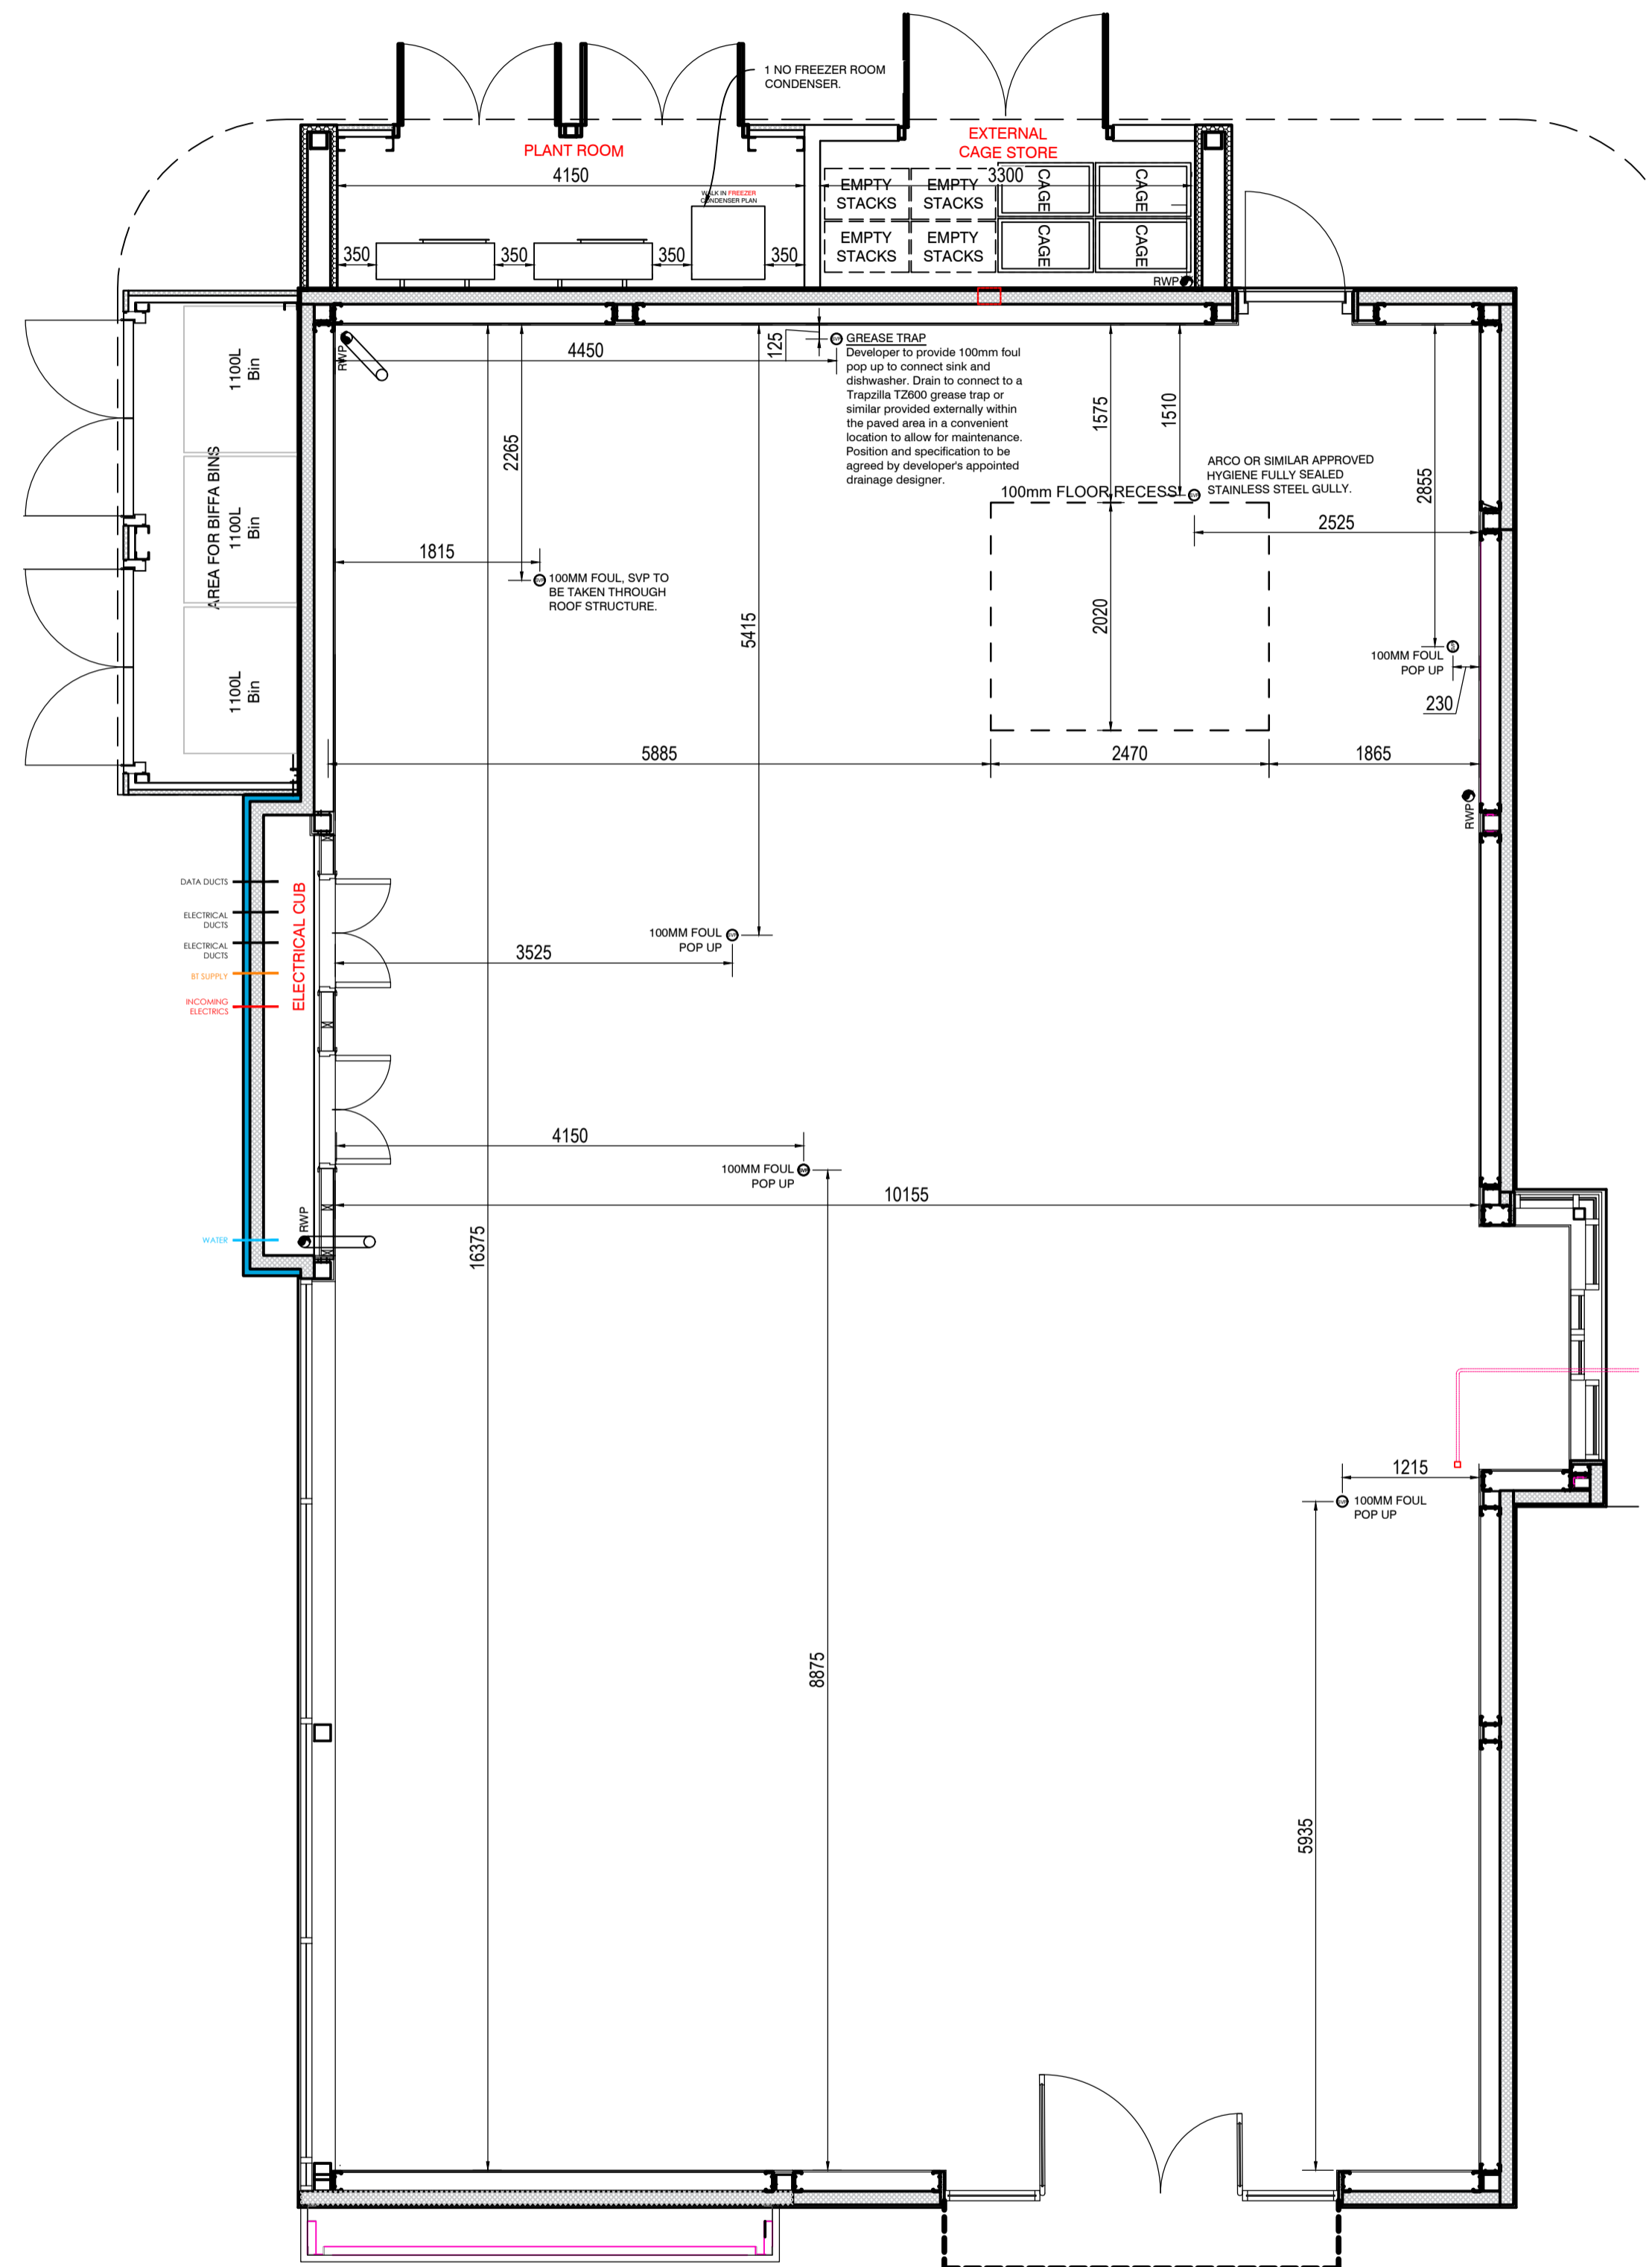

PROPOSED DRAINAGE SETTING OUT  
(1:50)

REV	DESCRIPTION	DATE	NAME
<b>GREGGS</b>			
GREGGS Plc (NORTH) GOSFORTH PARK BAKERY GOSFORTH PARK WAY, LONGBENTON NEWCASTLE UPON TYNE NE12 8EF Tel: (0191) 284 1411			
Shop S Number & Name SXXXX STANDARD 1,800 SQ FT DT			
Title PROPOSED BLOCK PLAN GA AND DRAINAGE			
Site Address STANDARD 1,800 SQ FT DT			
Gross Building Area 18,000sq m		Gross Sales Area 60.7 Sq m	
Drawing No. RNTH/SXXXX/01BP		Rev. (SHEET 1 OF 3)	
Date 19.04.2023		Scale 1:50 @ A1	
Drawn by JR		Scale Bar	
Issued 19-Apr-23		0 500 1000 1500 2000 2500mm SCALE 1:50	

DO NOT RESCALE THIS DRAWING