

Tree Constraints Plan


- Root Protection Area
- Tree Category
- Tree Number
- Canopy Spread

Category A Trees	●
Category B Trees	●
Category C Trees	●
Category U Trees	●

Scale 1:1200 @A3
08/2023

10m

**Land at Britannia Terrace
St. Clears**
Tree Constraints Plan

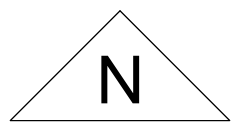
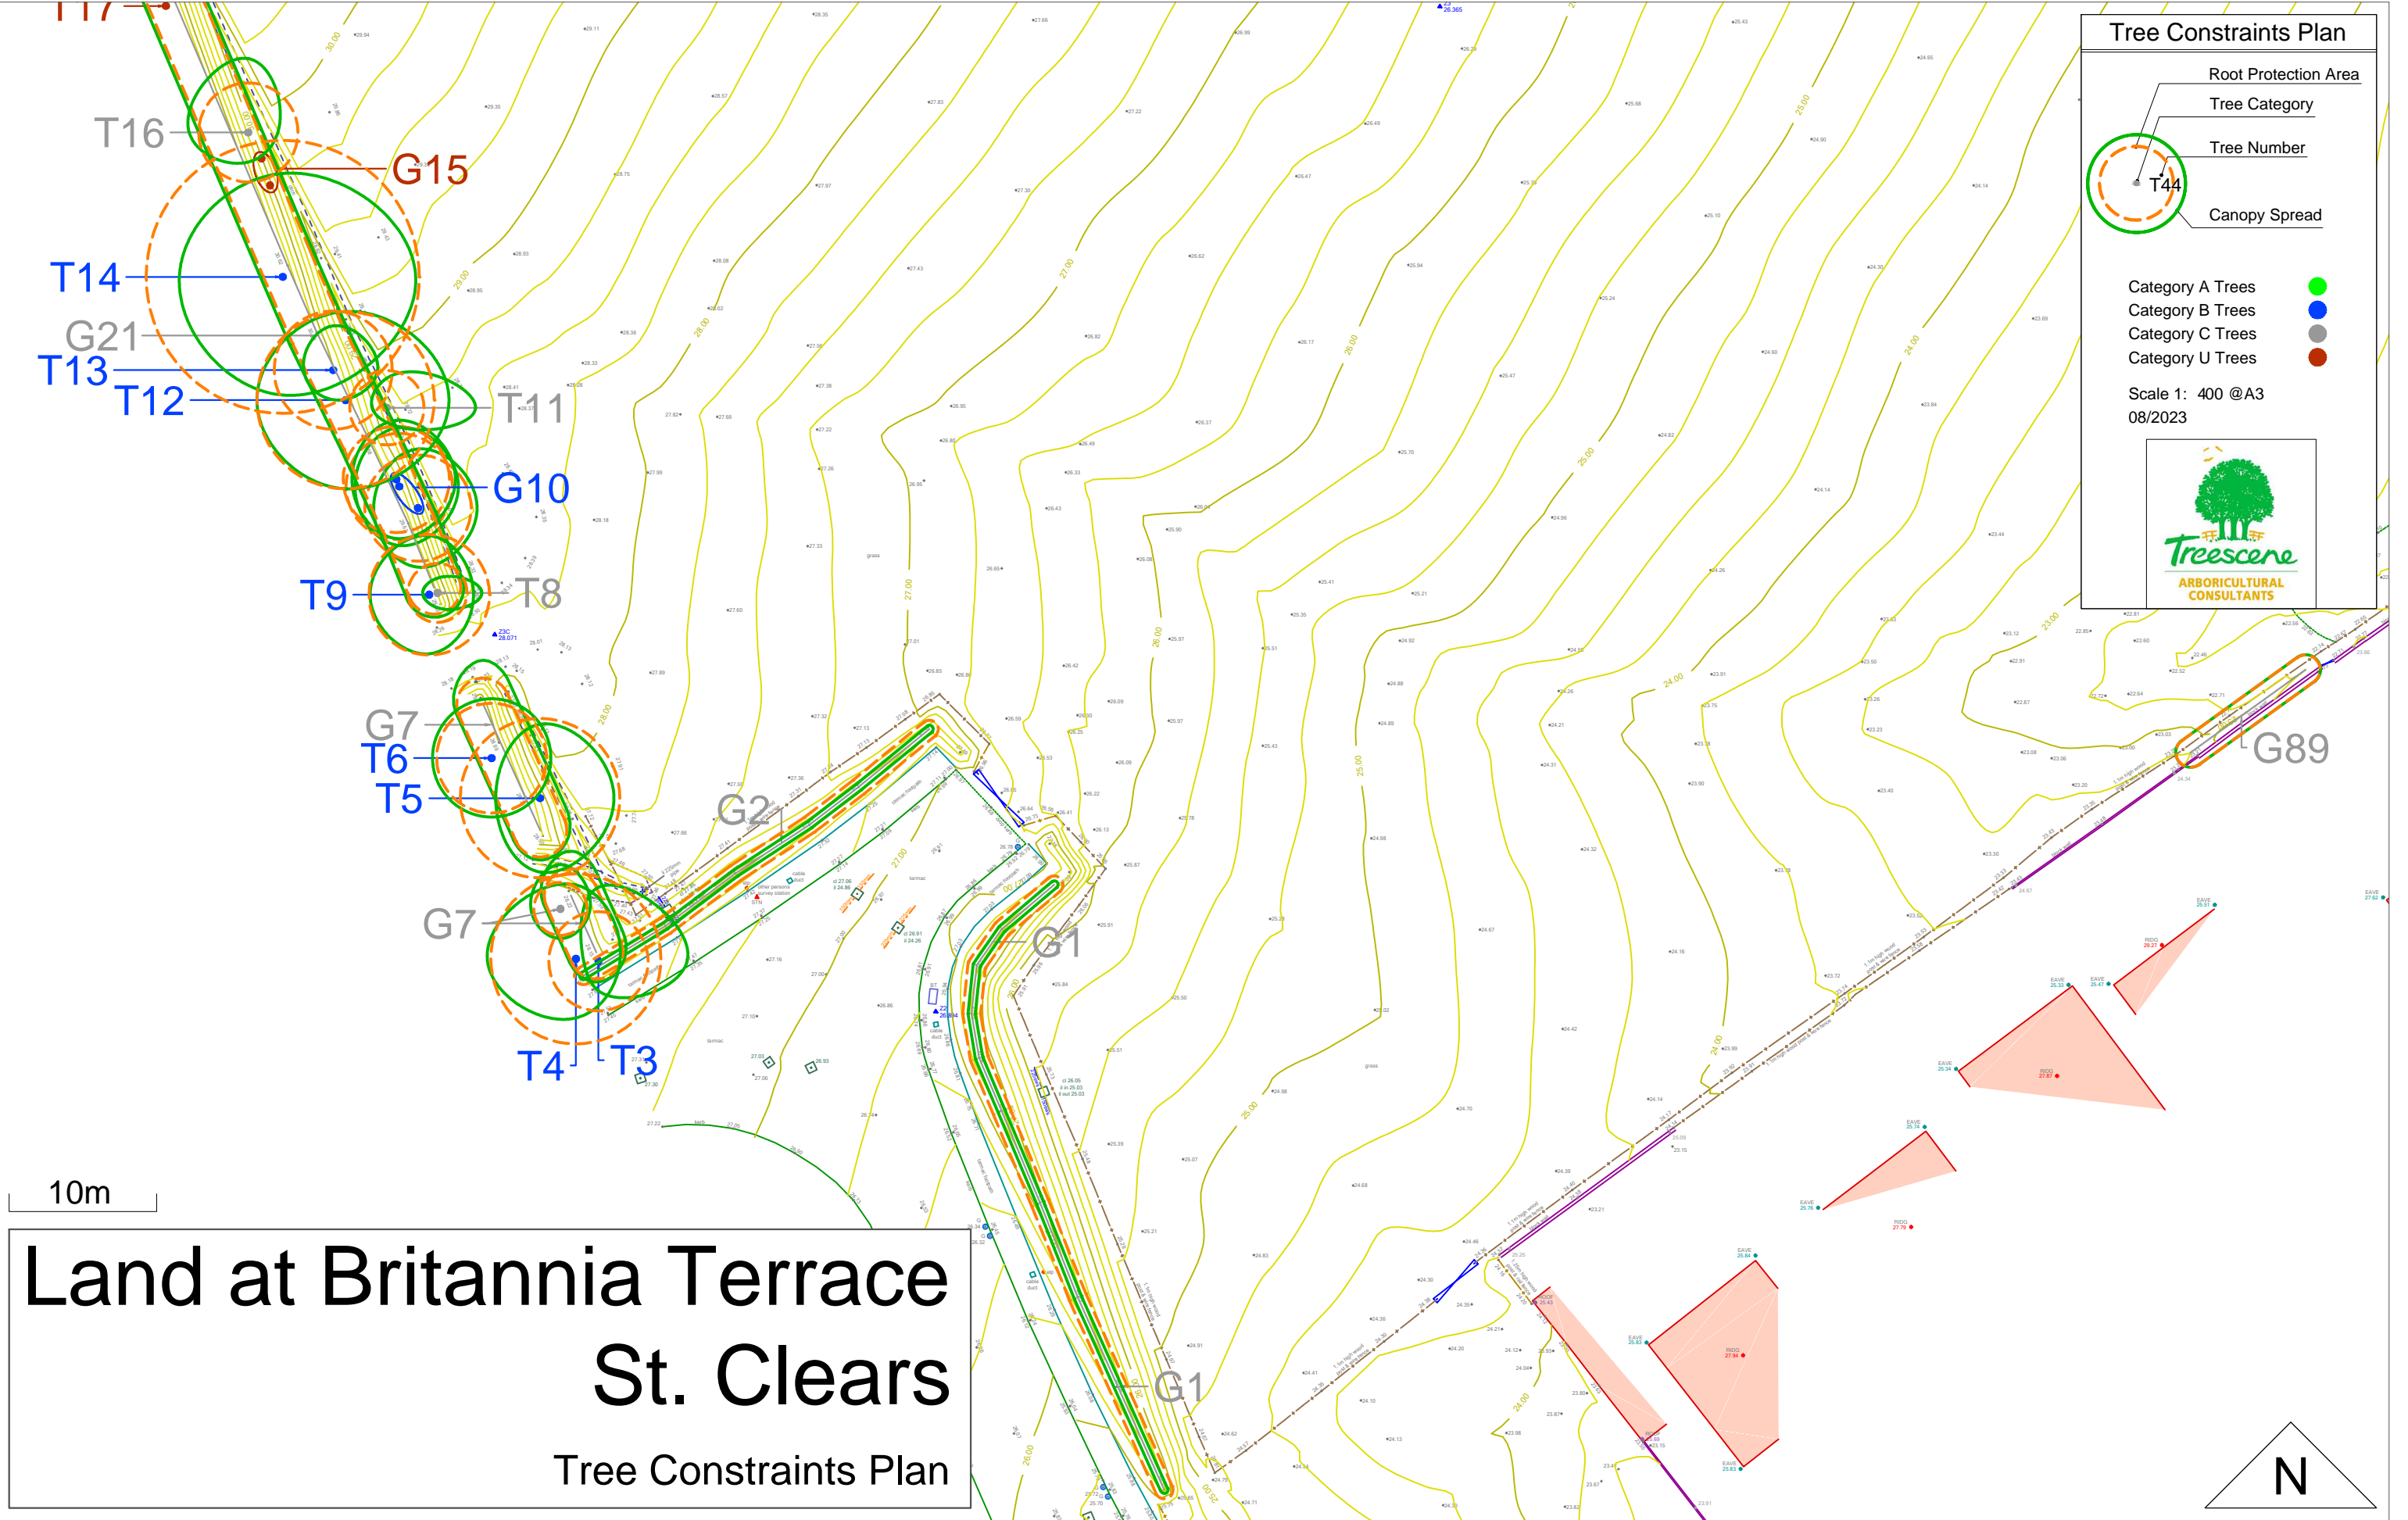


Tree Constraints Plan


- Root Protection Area
- Tree Category
- Tree Number
- Canopy Spread

Category A Trees	●
Category B Trees	●
Category C Trees	●
Category U Trees	●

Scale 1: 400 @A3
08/2023





**Land at Britannia Terrace
St. Clears**
Tree Constraints Plan

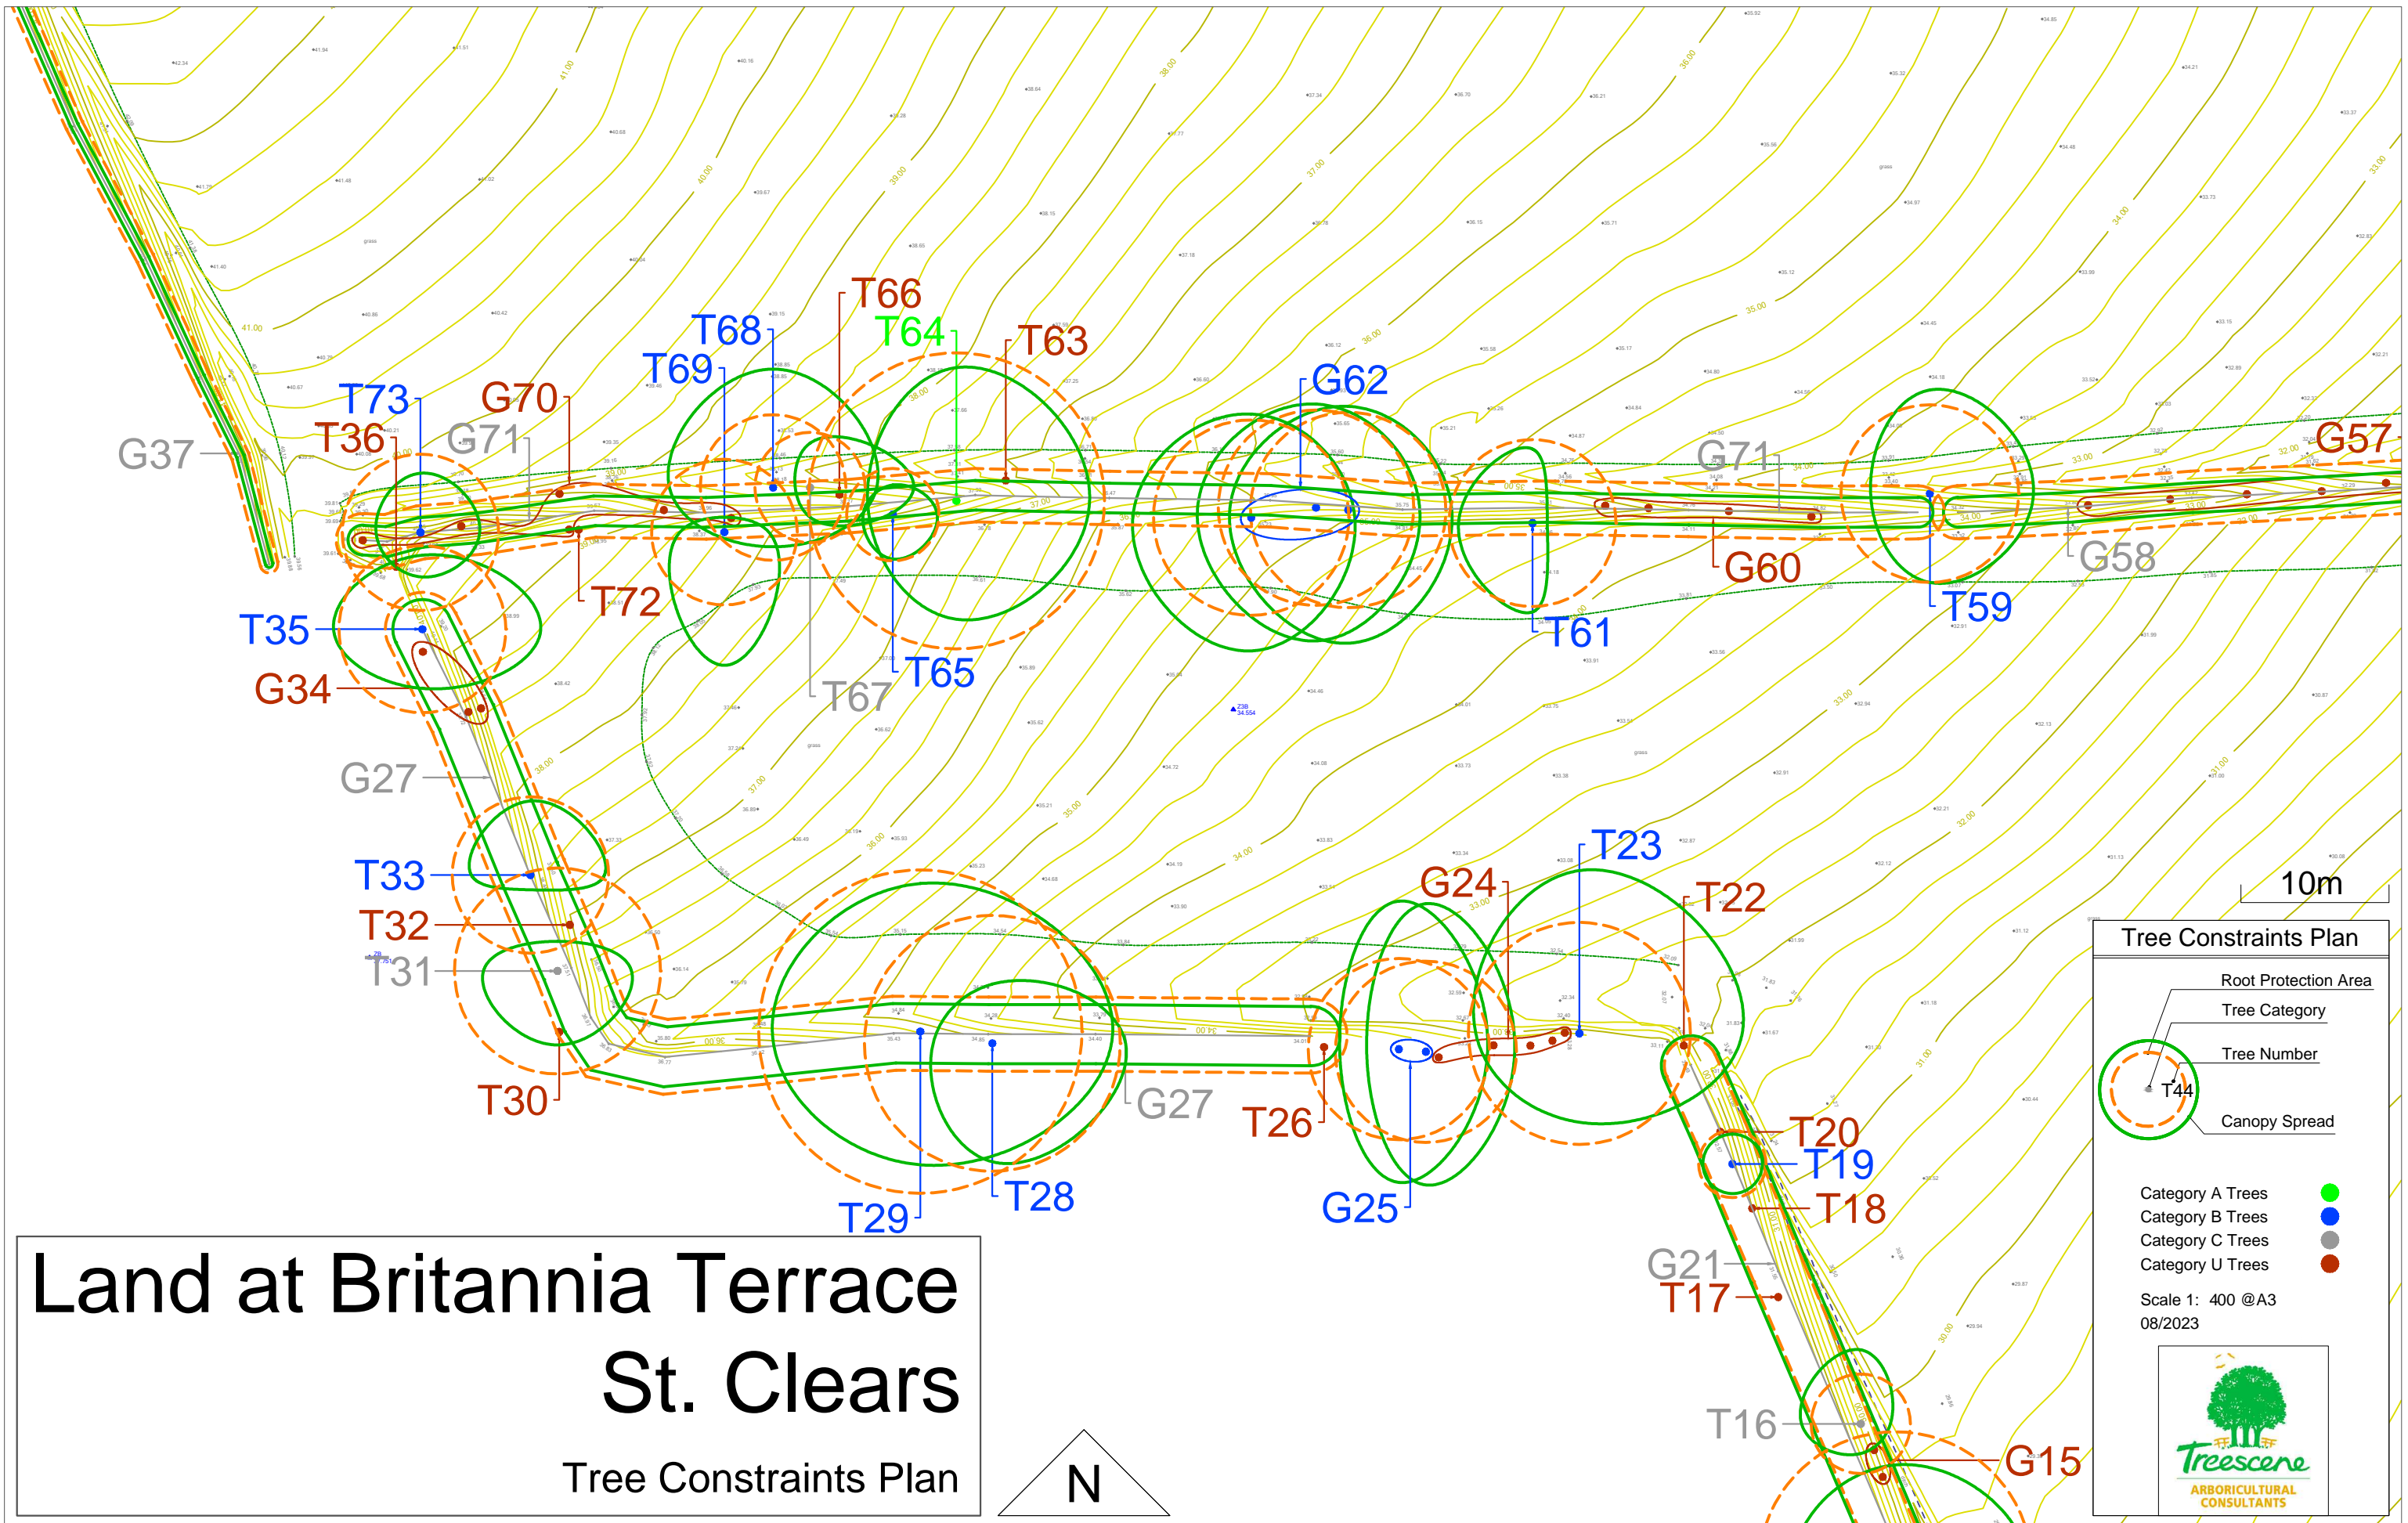


Land at Britannia Terrace St. Clears

Tree Constraints Plan

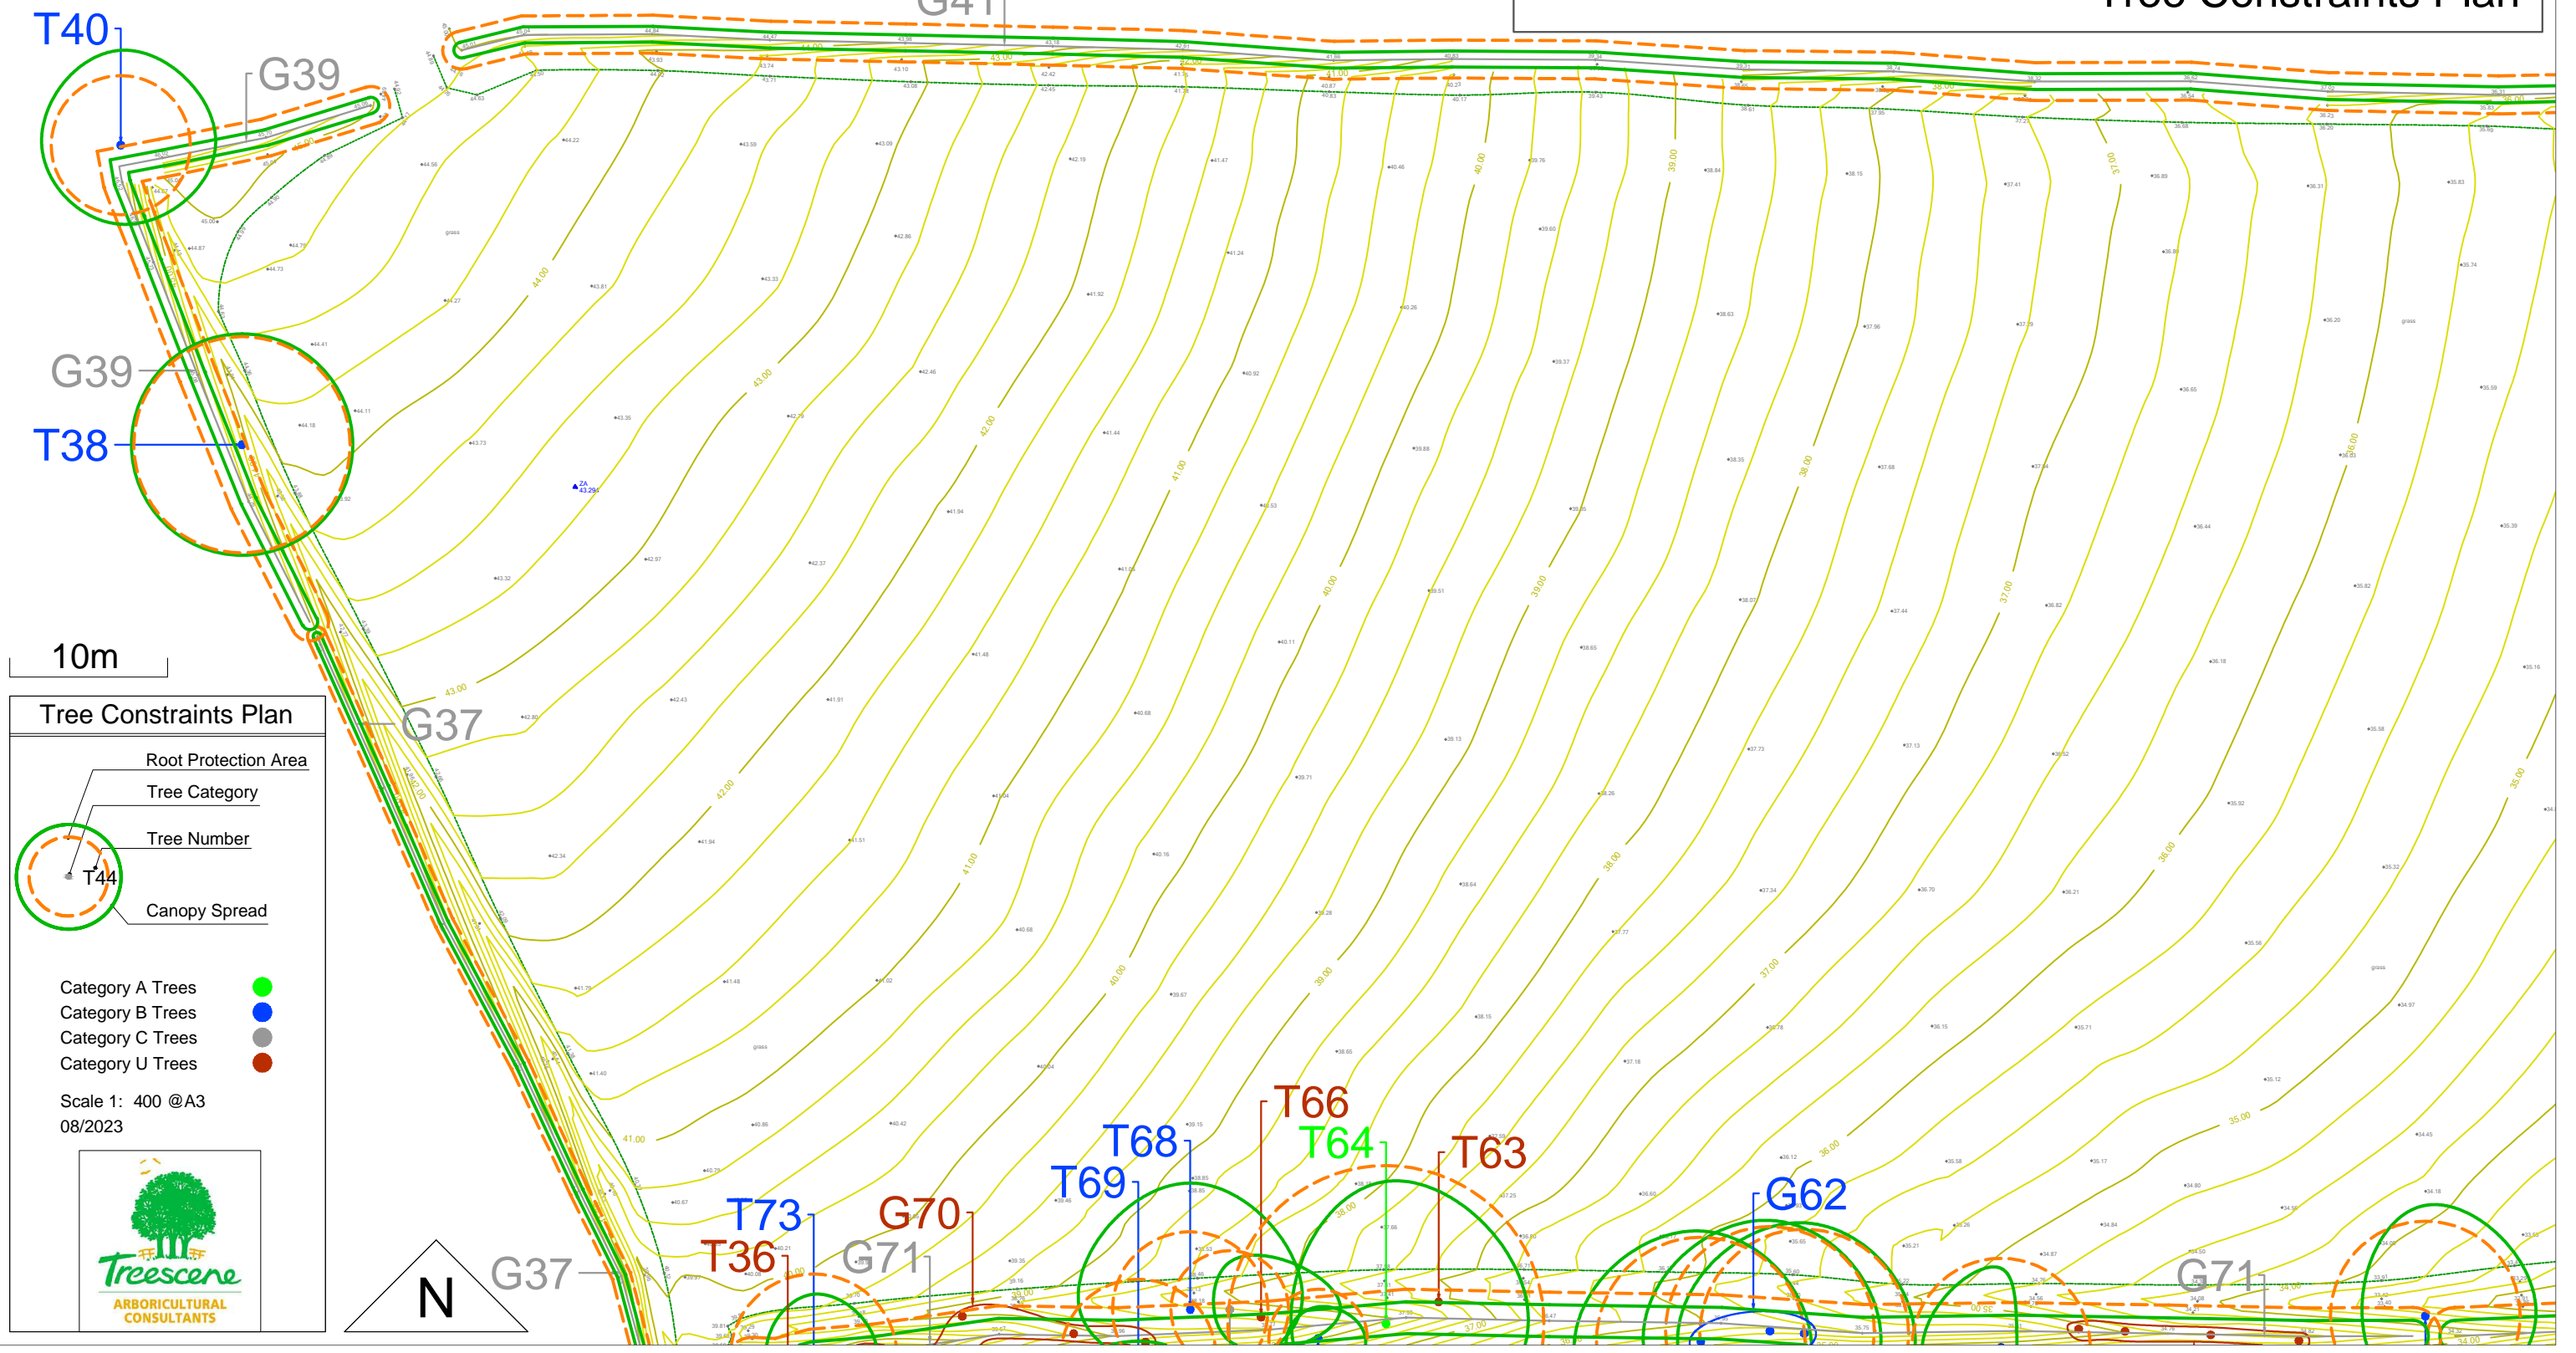


10m


Tree Constraints Plan

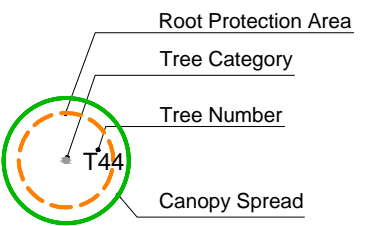


- Category A Trees (Green dot)
- Category B Trees (Blue dot)
- Category C Trees (Grey dot)
- Category U Trees (Red dot)

Scale 1: 400 @A3
08/2023

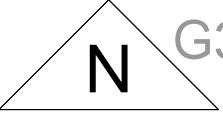

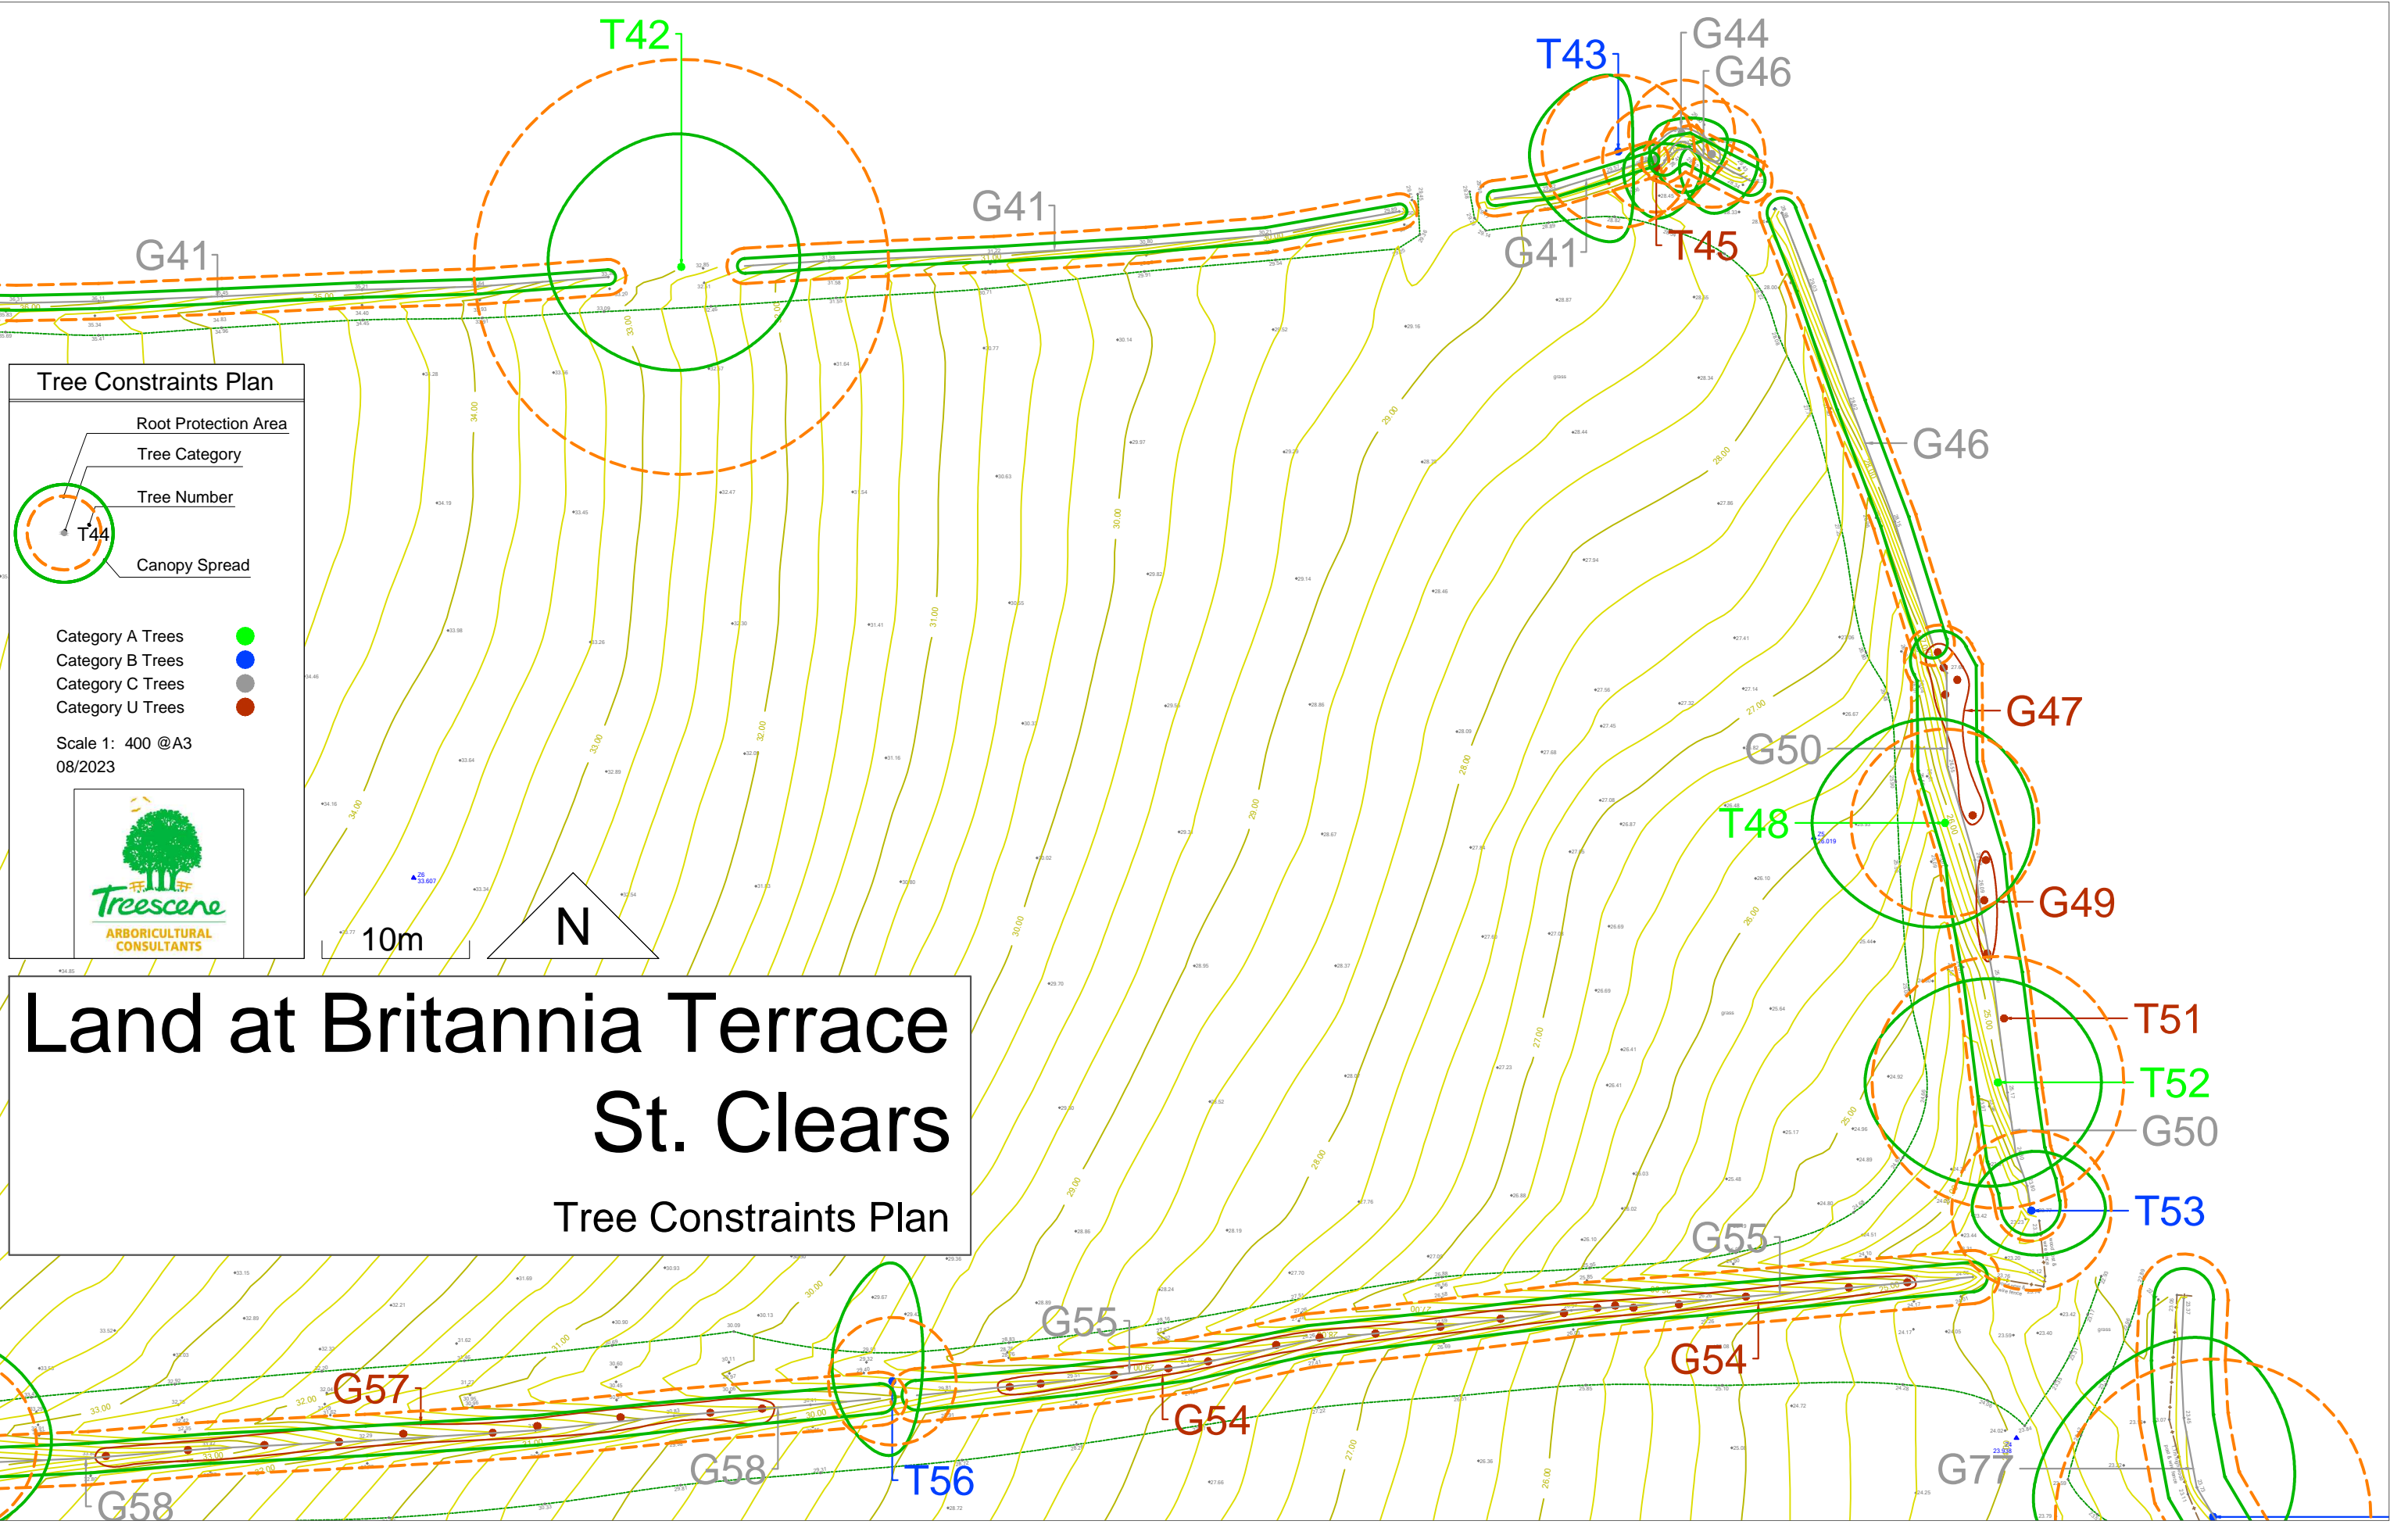

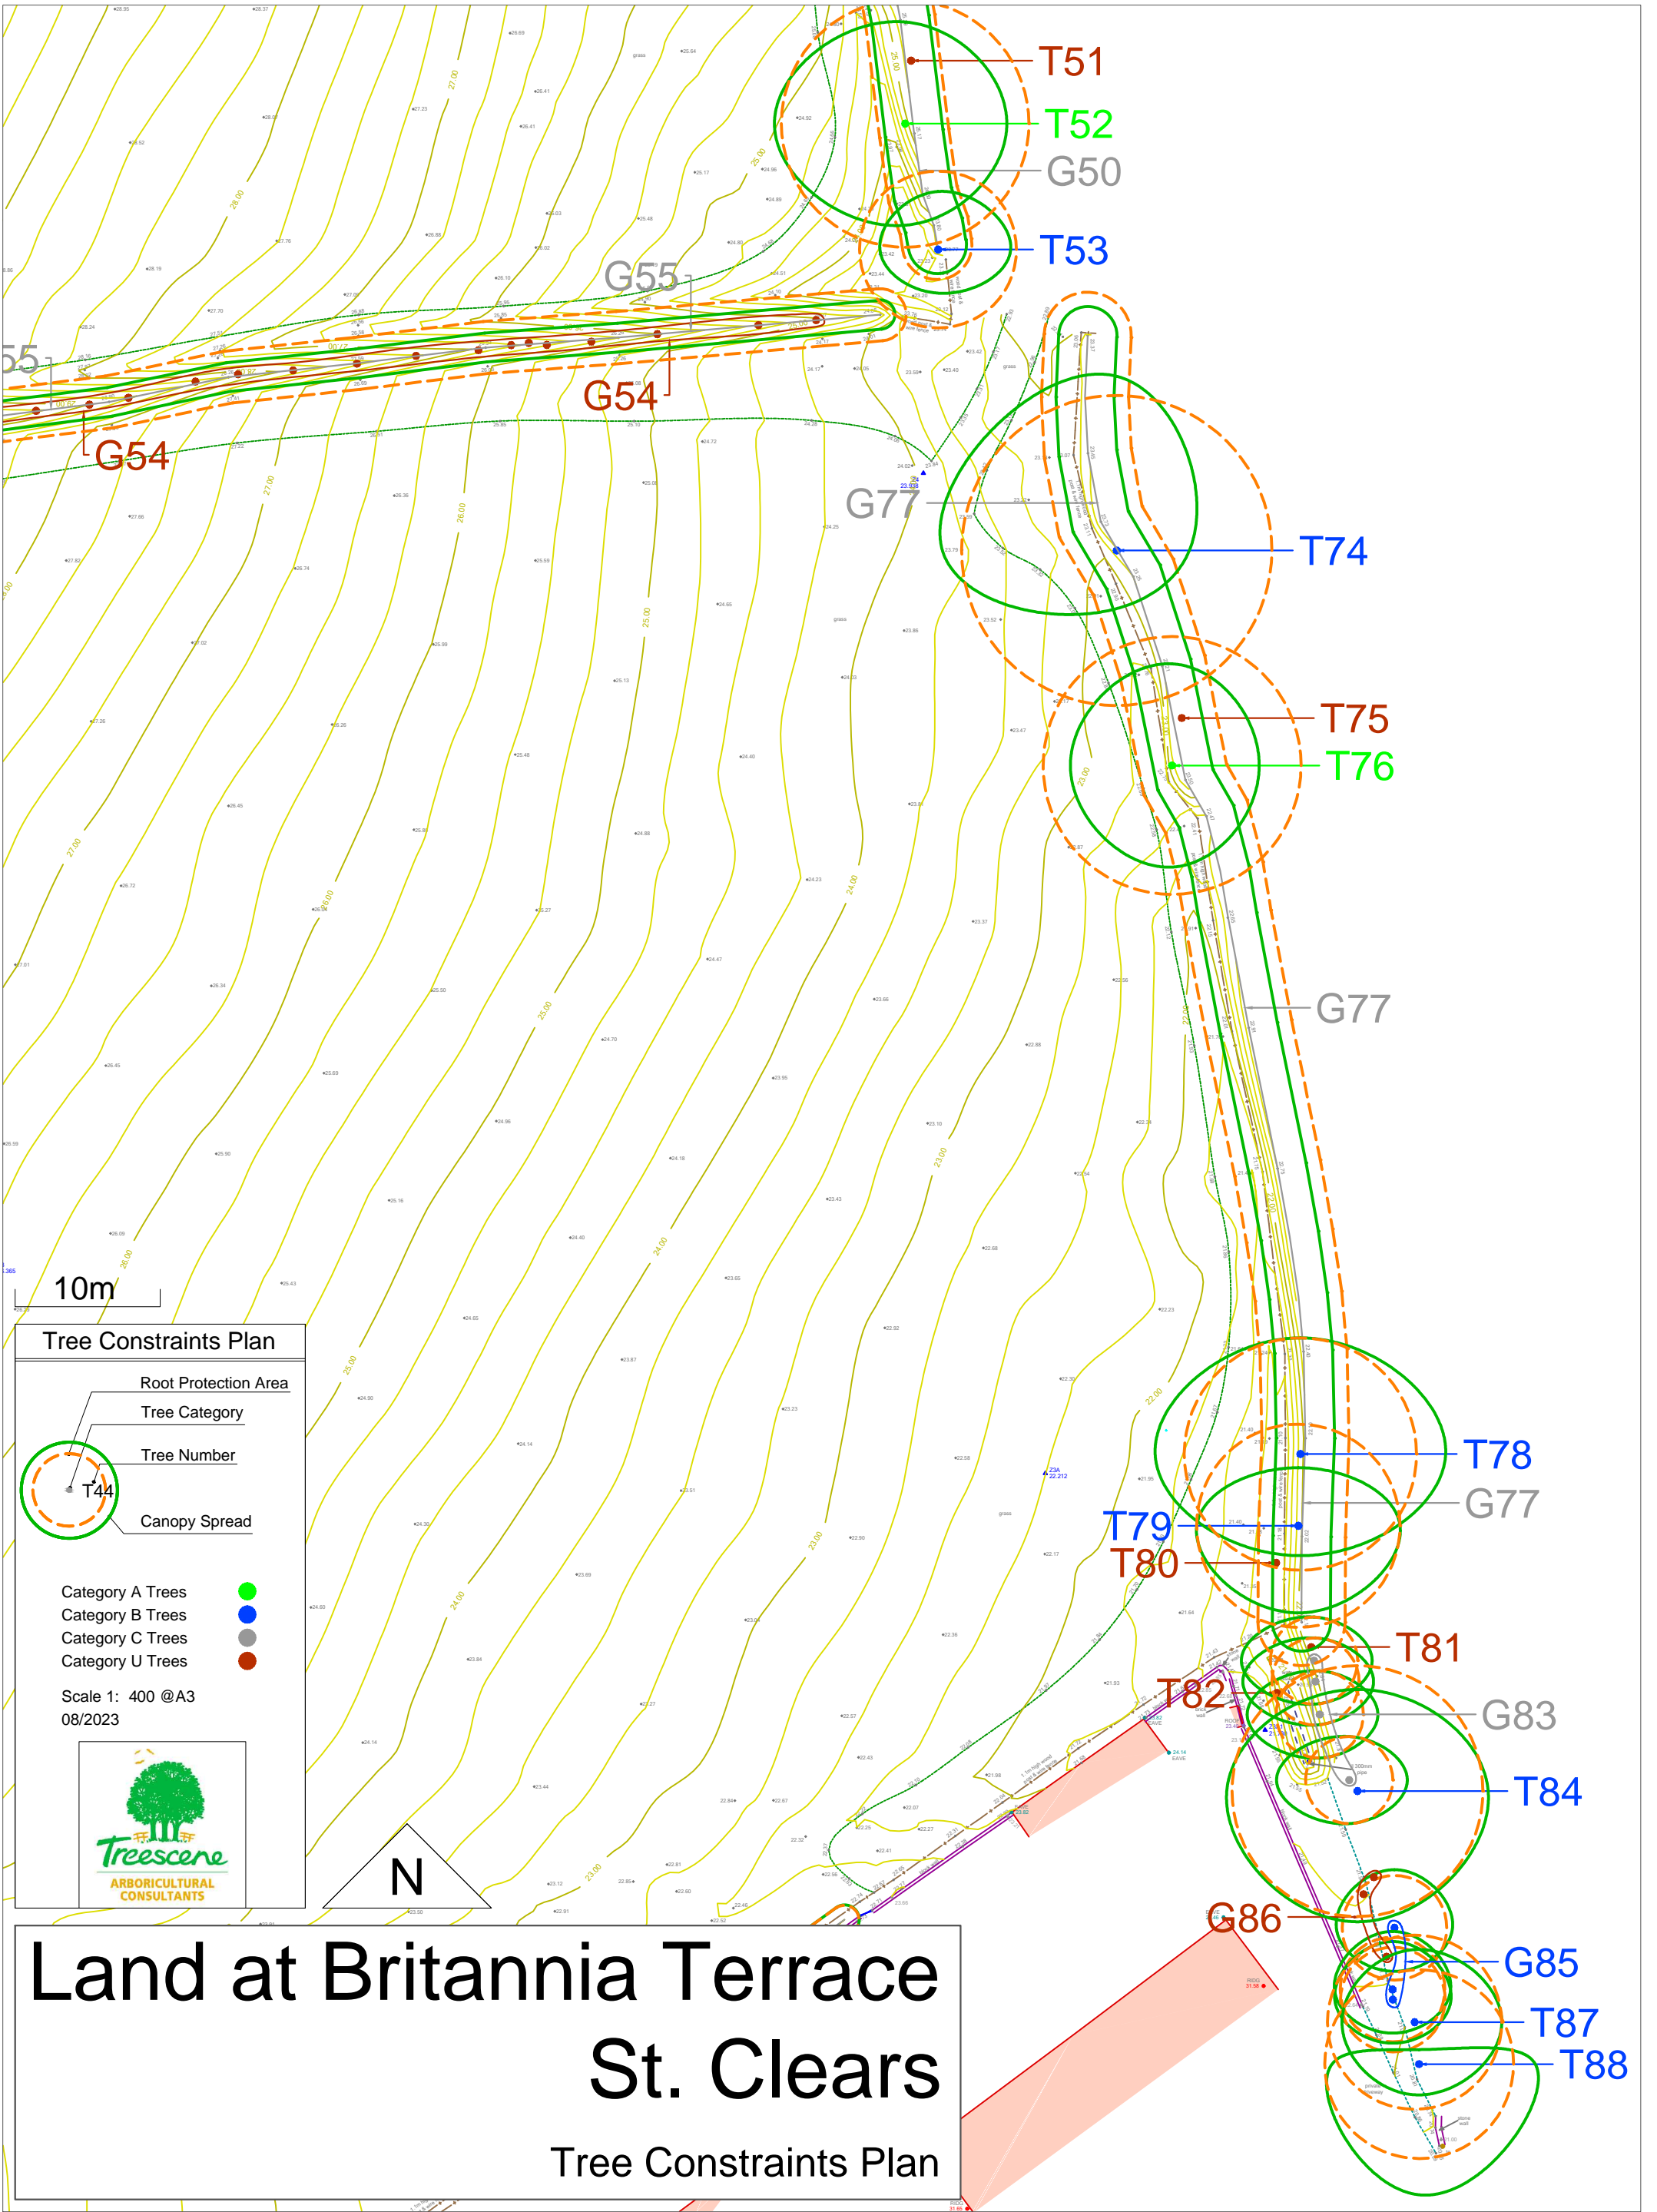

Tree Constraints Plan

- Root Protection Area
- Tree Category
- Tree Number
- Canopy Spread

Category A Trees (Green dot)
 Category B Trees (Blue dot)
 Category C Trees (Grey dot)
 Category U Trees (Red dot)

Scale 1: 400 @ A3
 08/2023

**Land at Britannia Terrace
 St. Clears
 Tree Constraints Plan**