




NOT APPROVED
NOT FOR CONSTRUCTION

THE ENGINEER AND/OR SURVEYOR TAKES NO RESPONSIBILITY FOR THE LOCATION OR ACCURACY OF THE UTILITIES AS SHOWN HEREON OR ANY UTILITIES WITHIN THE PROJECT THAT MAY NOT BE SHOWN HEREON. THE CONTRACTOR SHALL BE RESPONSIBLE FOR CONTACTING THE UTILITY COMPANIES TO SEE IF ANY UTILITIES EXIST WITHIN THE AREA OF THE PROJECT BEFORE ANY CONSTRUCTION BEGINS. ANY COST INCURRED BY DAMAGING ANY UTILITY WITHIN THE PROJECT SHALL BE AT THE EXPENSE OF THE CONTRACTOR.

48 WORKING HOURS PRIOR TO STARTING THE WORK, THE CONTRACTOR SHALL CALL MISS UTILITY AT 1-800-552-7001 AND ADVISE THE NATURE AND LOCATION OF THE WORK.

REVISIONS		
NO.	DESCRIPTION	DATE
1	CONTRACT MODIFICATION COMMENTS #1 (NOV. 28, 2016)	12-19-16
2	CONTRACT MODIFICATION COMMENTS #2 (FEB. 2, 2017)	2-17-17
3	CONTRACT MODIFICATION COMMENTS #3 (MAY 23, 2018)	8-10-18

- NOTES:
- SEE SHEET L2.04 FOR PLANTING DETAIL.
 - SEE CIVIL SHEETS FOR CIVIL IMPROVEMENTS, UTILITIES, GEOMETRY, AND ROADWAY IMPROVEMENTS.
 - SEE CIVIL SHEETS FOR LIMITS OF CONSTRUCTION AND TEMPORARY AND PERMANENT CONSTRUCTION EASEMENT DETAILS
 - SEE ELECTRICAL SHEETS FOR STREET LIGHT DETAILS

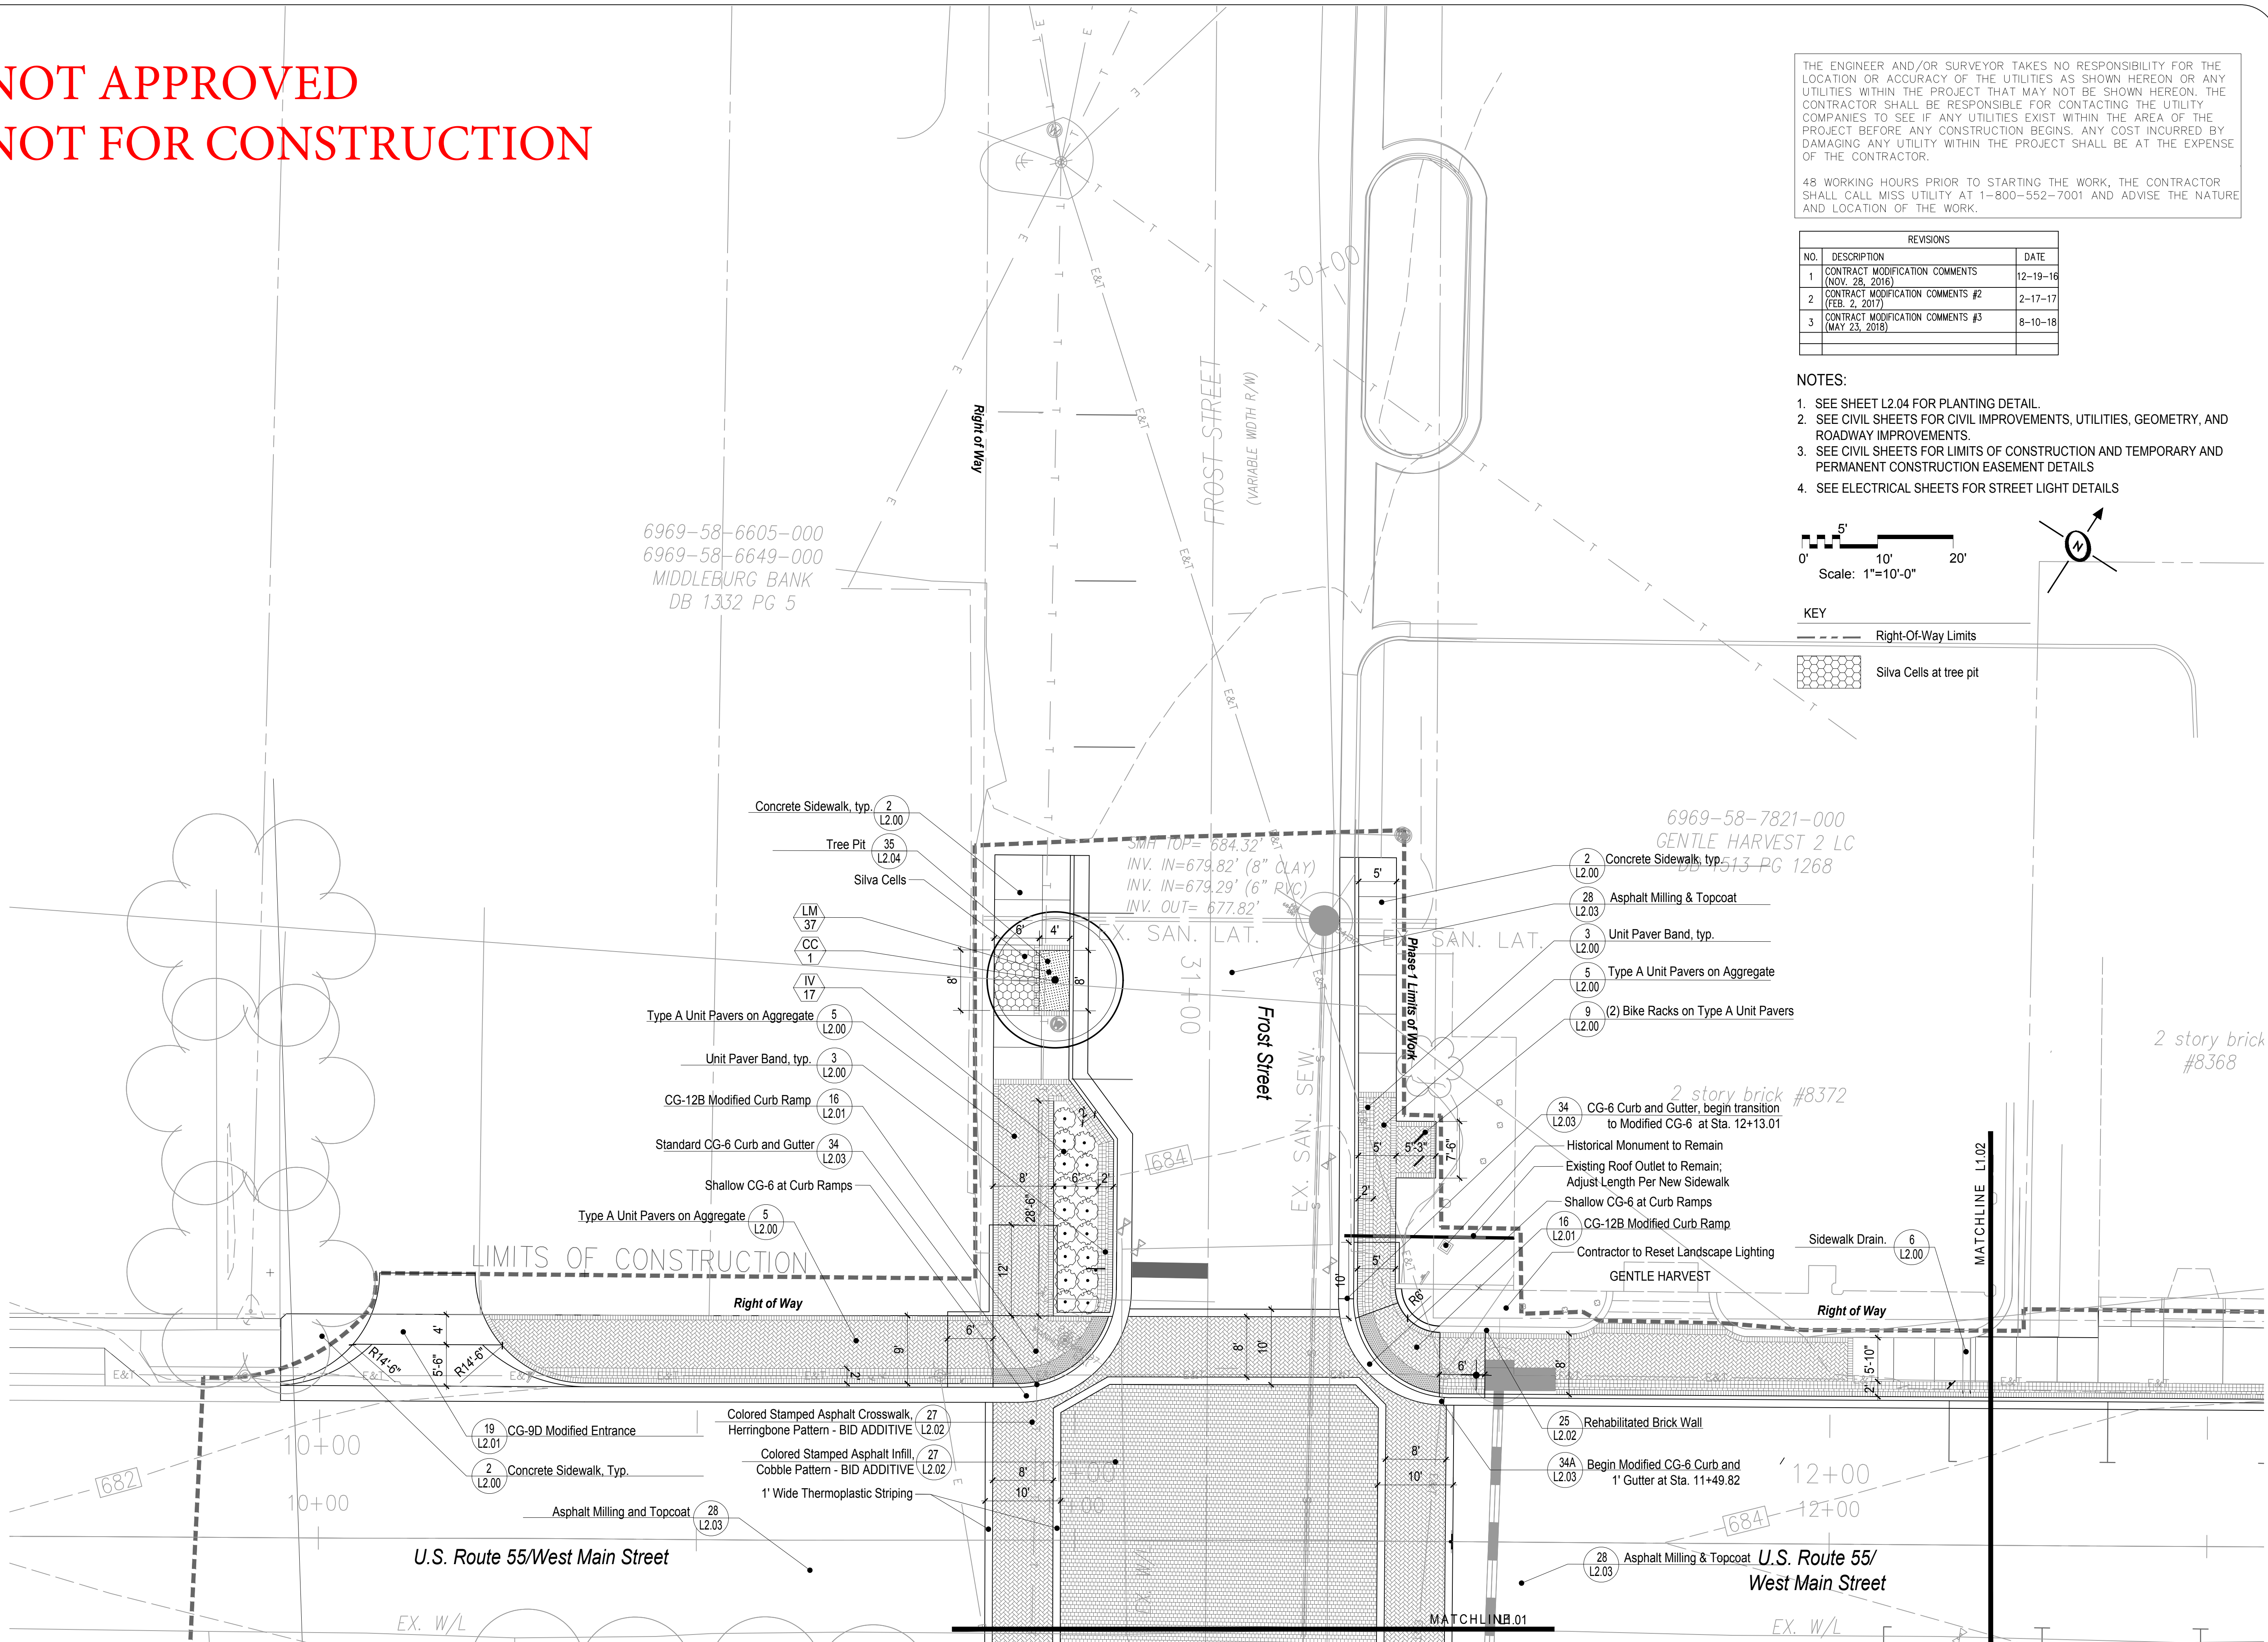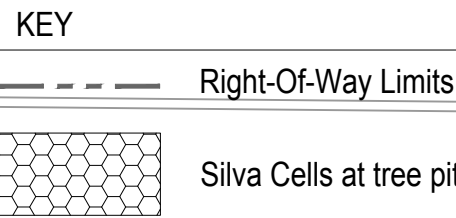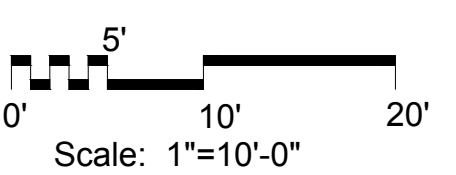

PROJECT #07036-25

CARSON ASHLEY
ENGINEERS • SURVEYORS • PLANNERS

410 Rosedale Court • Suite 200 • Warrenton, Virginia 20186
Phone: (540) 347-9191 • Fax: (540) 349-1905
www.carson-ashley.com

LPDA
LAND PLANNING & DESIGN
ARCHITECTS

310 East Main Street, Suite 200
Charlottesville, Virginia ■ www.lpda.net
434 296 2108 ■ Fax 434 296 2109

Streetscape Plan
Marshall Main Street
Revitalization

MARSHALL MAGISTERIAL DISTRICT FAUQUIER COUNTY, VIRGINIA

COMMONWEALTH OF VIRGINIA
WILLIAM R. MECHNICK
No. 000844
Aug. 10, 2018
LANDSCAPE ARCHITECT

DESIGNED BY:
JLB/JCS

DATE:
08-03-2015

SCALE:
1" = 10'

SHEET
L1.00
OF 57

MARSHALL MAIN STREET - STREETScape PLAN

NOT APPROVED
NOT FOR CONSTRUCTION



REVISIONS		
NO.	DESCRIPTION	DATE
1	CONTRACT MODIFICATION COMMENTS #1 (NOV. 28, 2016)	12-19-16
2	CONTRACT MODIFICATION COMMENTS #2 (FEB. 2, 2017)	2-17-17
3	CONTRACT MODIFICATION COMMENTS #3 (MAY 23, 2018)	8-10-18

KEY	
	Right-Of-Way Limits
	Silva Cells at tree pit

- NOTES:
- SEE SHEET L2.04 FOR PLANTING DETAIL.
 - SEE CIVIL SHEETS FOR CIVIL IMPROVEMENTS, UTILITIES, GEOMETRY, AND ROADWAY IMPROVEMENTS.
 - SEE CIVIL SHEETS FOR LIMITS OF CONSTRUCTION AND TEMPORARY AND PERMANENT CONSTRUCTION EASEMENT DETAILS
 - SEE ELECTRICAL SHEETS FOR STREET LIGHT DETAILS

THE ENGINEER AND/OR SURVEYOR TAKES NO RESPONSIBILITY FOR THE LOCATION OR ACCURACY OF THE UTILITIES AS SHOWN HEREON OR ANY UTILITIES WITHIN THE PROJECT THAT MAY NOT BE SHOWN HEREON. THE CONTRACTOR SHALL BE RESPONSIBLE FOR CONTACTING THE UTILITY COMPANIES TO SEE IF ANY UTILITIES EXIST WITHIN THE AREA OF THE PROJECT BEFORE ANY CONSTRUCTION BEGINS. ANY COST INCURRED BY DAMAGING ANY UTILITY WITHIN THE PROJECT SHALL BE AT THE EXPENSE OF THE CONTRACTOR.

48 WORKING HOURS PRIOR TO STARTING THE WORK, THE CONTRACTOR SHALL CALL MISS UTILITY AT 1-800-552-7001 AND ADVISE THE NATURE AND LOCATION OF THE WORK.

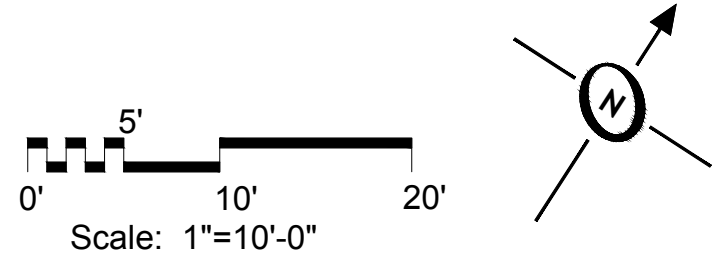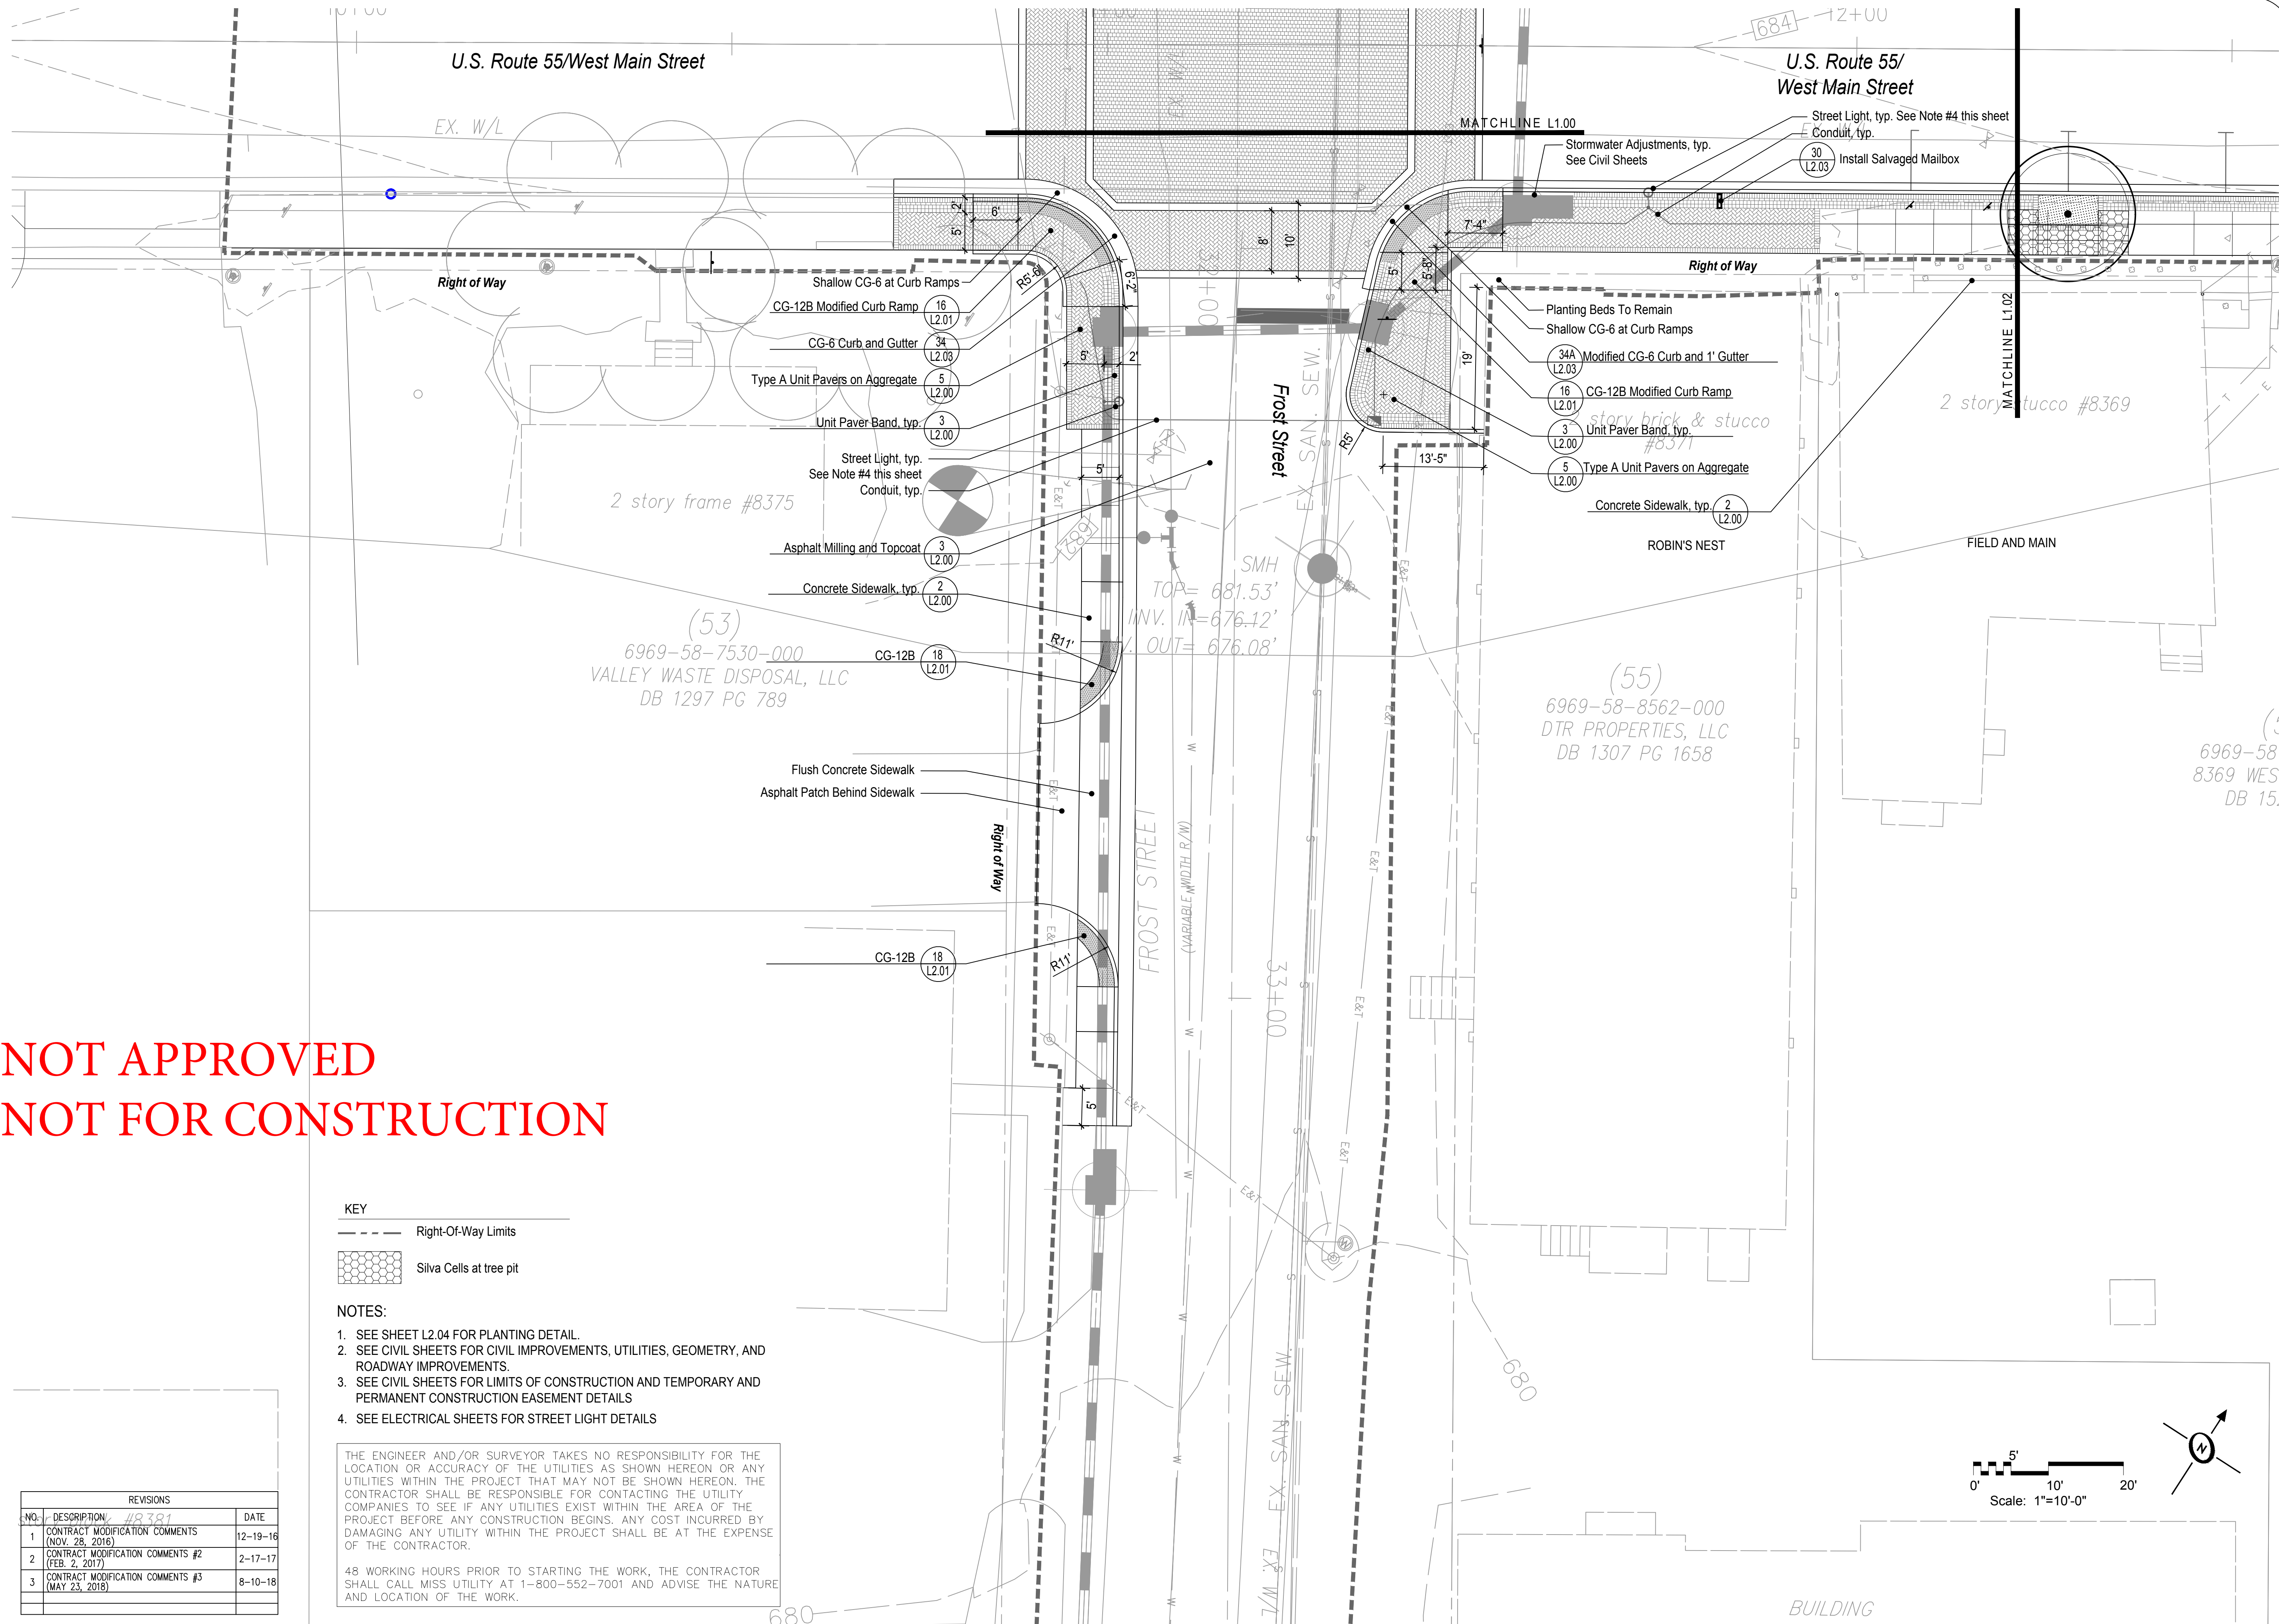

CARSON

ENGINEERS

ASHLEY

PLANNERS

ENGINEERS

SURVEYORS

410 Rosedale Court • Suite 200 • Warrenton, Virginia 20186
Phone: (540) 347-9191 • Fax: (540) 349-1905
www.carson-ashley.com

LPDA

LAND PLANNING & DESIGN

ARCHITECTS

310 East Main Street, Suite 200
Charlottesville, Virginia • www.lpda.net
434 296 2108 • Fax 434 296 2109

Streetscape Plan

Marshall Main Street

Revitalization

MARSHALL MAGISTERIAL DISTRICT FAUQUIER COUNTY, VIRGINIA

COMMONWEALTH OF VIRGINIA

WILLIAM R. MECHNICK

No. 000844

Aug. 10, 2016

LANDSCAPE ARCHITECT


DESIGNED BY:
JLB/JCS

DATE:
08-03-2015

SCALE:
1" = 10'

SHEET
L1.01
OF 57

NOT APPROVED
NOT FOR CONSTRUCTION

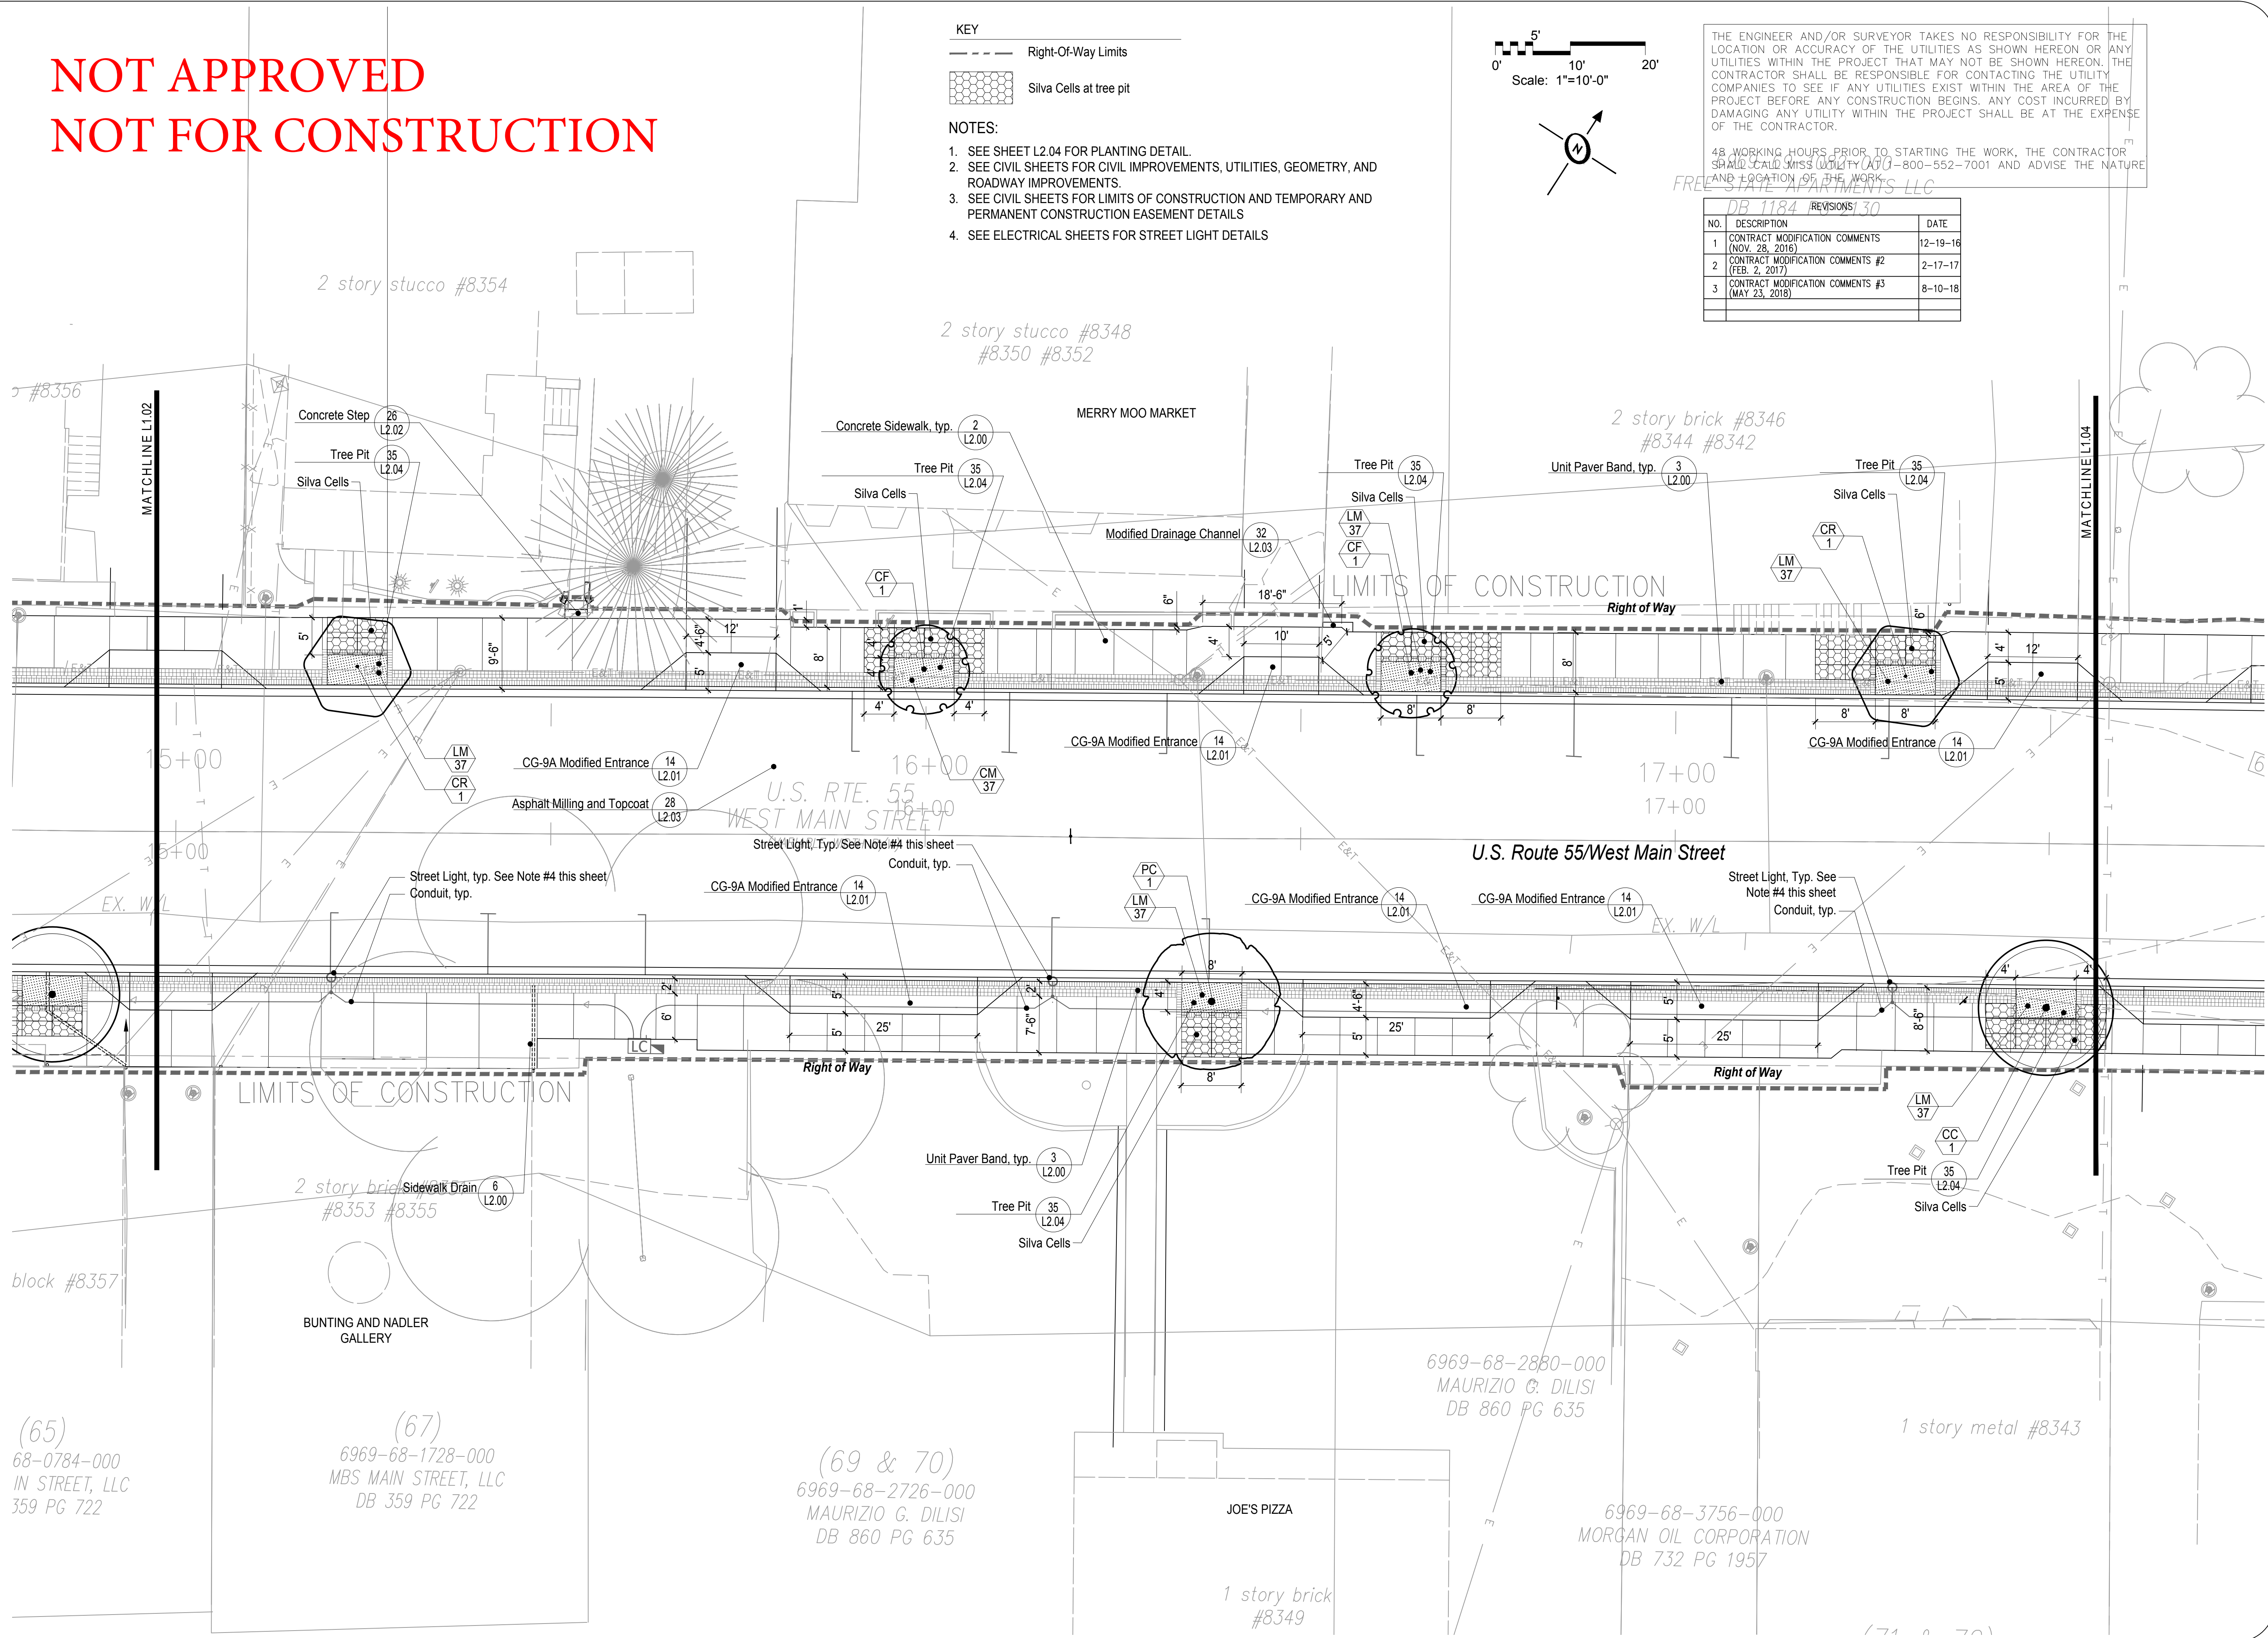

KEY

--- Right-Of-Way Limits

◻ Silva Cells at tree pit

- NOTES:
1. SEE SHEET L2.04 FOR PLANTING DETAIL.
 2. SEE CIVIL SHEETS FOR CIVIL IMPROVEMENTS, UTILITIES, GEOMETRY, AND ROADWAY IMPROVEMENTS.
 3. SEE CIVIL SHEETS FOR LIMITS OF CONSTRUCTION AND TEMPORARY AND PERMANENT CONSTRUCTION EASEMENT DETAILS
 4. SEE ELECTRICAL SHEETS FOR STREET LIGHT DETAILS

5'

10'

20'

Scale: 1"=10'-0"

THE ENGINEER AND/OR SURVEYOR TAKES NO RESPONSIBILITY FOR THE LOCATION OR ACCURACY OF THE UTILITIES AS SHOWN HEREON OR ANY UTILITIES WITHIN THE PROJECT THAT MAY NOT BE SHOWN HEREON. THE CONTRACTOR SHALL BE RESPONSIBLE FOR CONTACTING THE UTILITY COMPANIES TO SEE IF ANY UTILITIES EXIST WITHIN THE AREA OF THE PROJECT BEFORE ANY CONSTRUCTION BEGINS. ANY COST INCURRED BY DAMAGING ANY UTILITY WITHIN THE PROJECT SHALL BE AT THE EXPENSE OF THE CONTRACTOR.

48 WORKING HOURS PRIOR TO STARTING THE WORK, THE CONTRACTOR SHALL CALL MISSISSIPPI (800) 800-552-7001 AND ADVISE THE NATURE AND LOCATION OF THE WORK.

DB 1184 REVISIONS

NO.	DESCRIPTION	DATE
1	CONTRACT MODIFICATION COMMENTS (NOV. 28, 2016)	12-19-16
2	CONTRACT MODIFICATION COMMENTS #2 (FEB. 2, 2017)	2-17-17
3	CONTRACT MODIFICATION COMMENTS #3 (MAY 23, 2018)	8-10-18

CARSON ASHLEY
ENGINEERS • SURVEYORS • PLANNERS

LPDA
LAND PLANNING & DESIGN
ARCHITECTS

**Streetscape Plan
Marshall Main Street
Revitalization**

COMMONWEALTH OF VIRGINIA
WILLIAM R. MECHNICK
No. 000844
Aug. 10, 2016
LANDSCAPE ARCHITECT

DESIGNED BY:
JLB/JCS

DATE:
08-03-2015

SCALE:
1" = 10'

SHEET
L1.03
OF 57

410 Rosedale Court • Suite 200 • Warrenton, Virginia 20186
Phone: (540) 347-9191 • Fax: (540) 349-1905
www.carson-ashley.com

310 East Main Street, Suite 200
Charlottesville, Virginia • www.lpda.net
434 296 2108 • fax 434 296 2109

MARSHALL MAGISTERIAL DISTRICT FAUQUIER COUNTY, VIRGINIA

MARSHALL MAIN STREET - STREETScape PLAN

NOT APPROVED
NOT FOR CONSTRUCTION


DB 608 PG 889

THE ENGINEER AND/OR SURVEYOR TAKES NO RESPONSIBILITY FOR THE LOCATION OR ACCURACY OF THE UTILITIES AS SHOWN HEREON OR ANY UTILITIES WITHIN THE PROJECT THAT MAY NOT BE SHOWN HEREON. THE CONTRACTOR SHALL BE RESPONSIBLE FOR CONTACTING THE UTILITY COMPANIES TO SEE IF ANY UTILITIES EXIST WITHIN THE AREA OF THE PROJECT BEFORE ANY CONSTRUCTION BEGINS. ANY COST INCURRED BY DAMAGING ANY UTILITY WITHIN THE PROJECT SHALL BE AT THE EXPENSE OF THE CONTRACTOR.

48 WORKING HOURS PRIOR TO STARTING THE WORK, THE CONTRACTOR SHALL CALL MISS UTILITY AT 1-800-552-7001 AND ADVISE THE NATURE AND LOCATION OF THE WORK.

REVISIONS		
NO.	DESCRIPTION	DATE
1	CONTRACT MODIFICATION COMMENTS #1 (NOV. 28, 2016)	12-19-16
2	CONTRACT MODIFICATION COMMENTS #2 (FEB. 2, 2017)	2-17-17
3	CONTRACT MODIFICATION COMMENTS #3 (MAY 23, 2018)	8-10-18

CLARENCE CLINTON GLASCOCK
DONALD THOMAS GLASCOCK
SANDRA GLASSCOCK OWENS
DB 1051 PG 1126
DB 164 PG 73
DB 203 PG 716
DB 428 PG 12

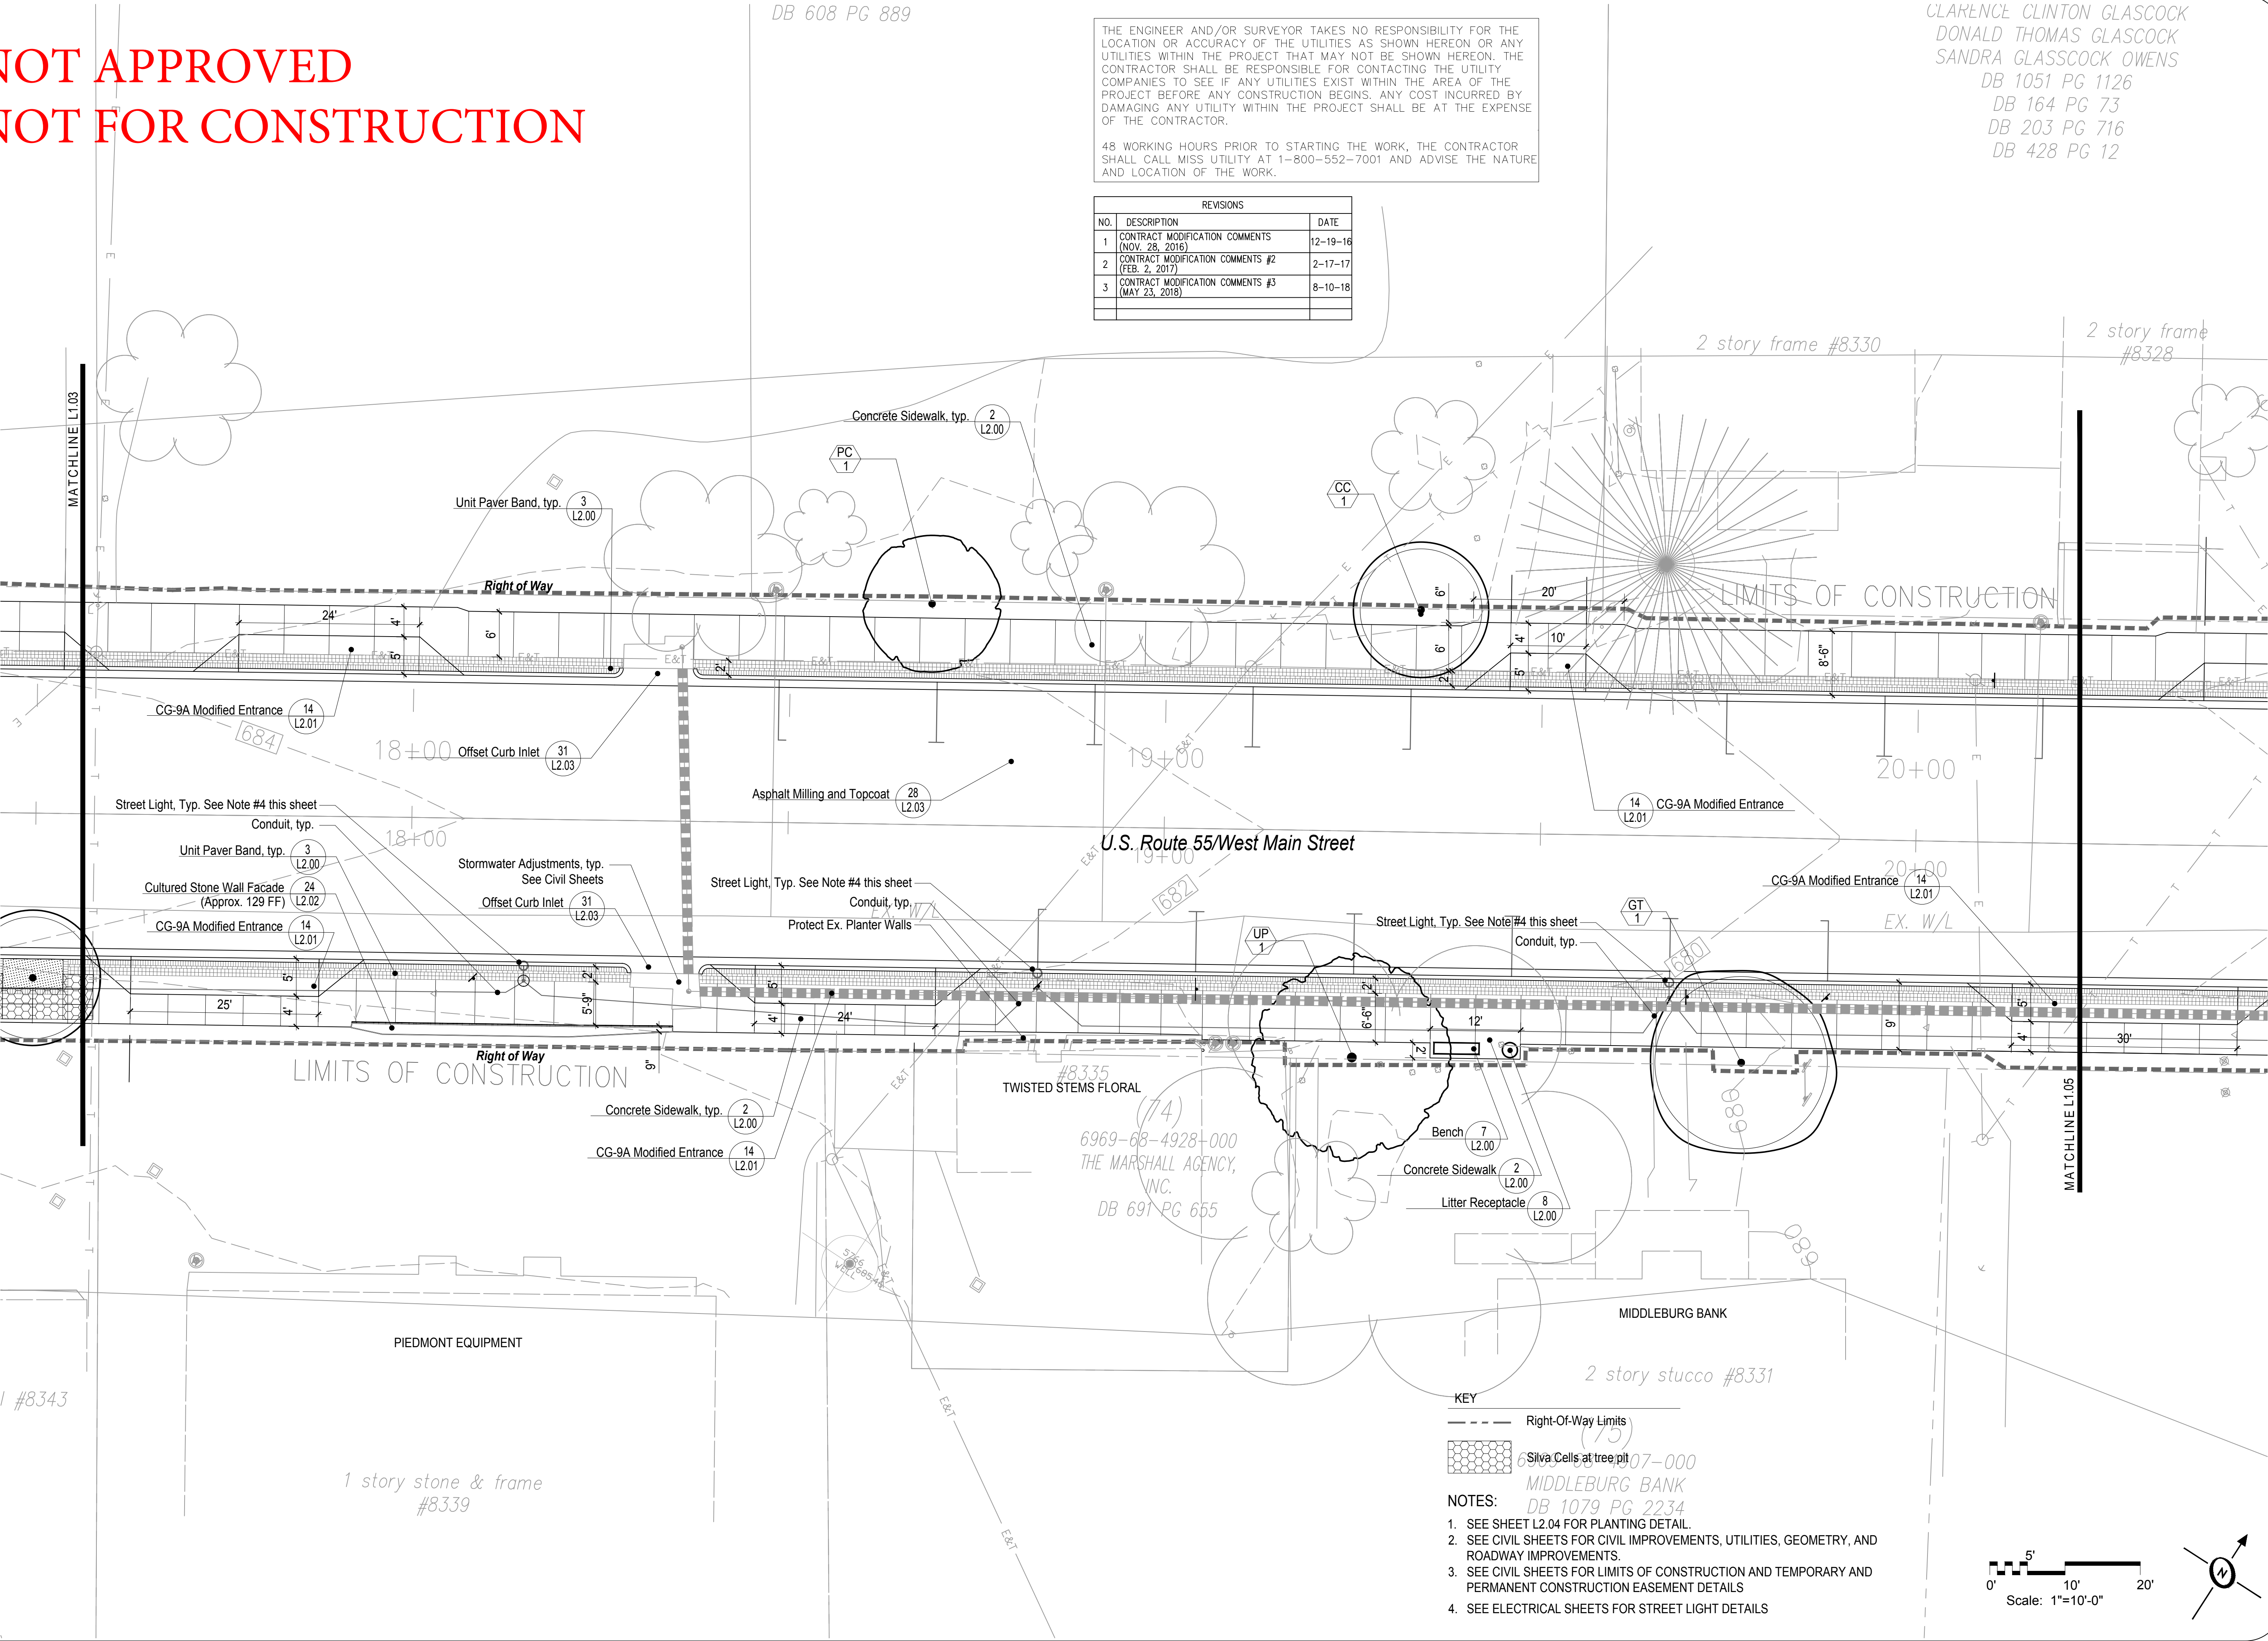

KEY

- Right-Of-Way Limits
- Concrete Cells at tree pit

- NOTES:
- SEE SHEET L2.04 FOR PLANTING DETAIL.
 - SEE CIVIL SHEETS FOR CIVIL IMPROVEMENTS, UTILITIES, GEOMETRY, AND ROADWAY IMPROVEMENTS.
 - SEE CIVIL SHEETS FOR LIMITS OF CONSTRUCTION AND TEMPORARY AND PERMANENT CONSTRUCTION EASEMENT DETAILS
 - SEE ELECTRICAL SHEETS FOR STREET LIGHT DETAILS

Scale: 1"=10'-0"

CARSON ASHLEY
ENGINEERS • SURVEYORS • PLANNERS

410 Rosedale Court • Suite 200 • Warrenton, Virginia 20186
Phone: (540) 347-9191 • Fax: (540) 349-1905
www.carson-ashley.com

LPDA
LAND PLANNING & DESIGN
ARCHITECTS

310 East Main Street, Suite 200
Charlottesville, Virginia • www.lpda.net
434 296 2108 • Fax 434 296 2109

Streetscape Plan
Marshall Main Street
Revitalization

MARSHALL MAGISTERIAL DISTRICT FAUQUIER COUNTY, VIRGINIA

COMMONWEALTH OF VIRGINIA
WILLIAM R. MECHNICK
No. 000844
Aug. 10, 2018
LANDSCAPE ARCHITECT

DESIGNED BY:
JLB/JCS

DATE:
08-03-2015

SCALE:
1" = 10'

SHEET
L1.04
OF 57

151 PG 1126
'64 PG 73
03 PG 716
128 PG 12

NOT APPROVED
NOT FOR CONSTRUCTION


MARSHALL, LLC
DB 356 PG 189

See Civil Sheets For Full
Extent of Boundary and
Improvement; No
Landscape Improvements
In This Area.

THE ENGINEER AND/OR SURVEYOR TAKES NO RESPONSIBILITY FOR THE LOCATION OR ACCURACY OF THE UTILITIES AS SHOWN HEREON OR ANY UTILITIES WITHIN THE PROJECT THAT MAY NOT BE SHOWN HEREON. THE CONTRACTOR SHALL BE RESPONSIBLE FOR CONTACTING THE UTILITY COMPANIES TO SEE IF ANY UTILITIES EXIST WITHIN THE AREA OF THE PROJECT BEFORE ANY CONSTRUCTION BEGINS. ANY COST INCURRED BY DAMAGING ANY UTILITY WITHIN THE PROJECT SHALL BE AT THE EXPENSE OF THE CONTRACTOR.

48 WORKING HOURS PRIOR TO STARTING THE WORK, THE CONTRACTOR SHALL CALL MISS UTILITY AT 1-800-552-7001 AND ADVISE THE NATURE AND LOCATION OF THE WORK.

REVISIONS		
NO.	DESCRIPTION	DATE
1	CONTRACT MODIFICATION COMMENTS (NOV. 28, 2016)	12-19-16
2	CONTRACT MODIFICATION COMMENTS #2 (FEB. 2, 2017)	2-17-17
3	CONTRACT MODIFICATION COMMENTS #3 (MAY 23, 2018)	8-10-18

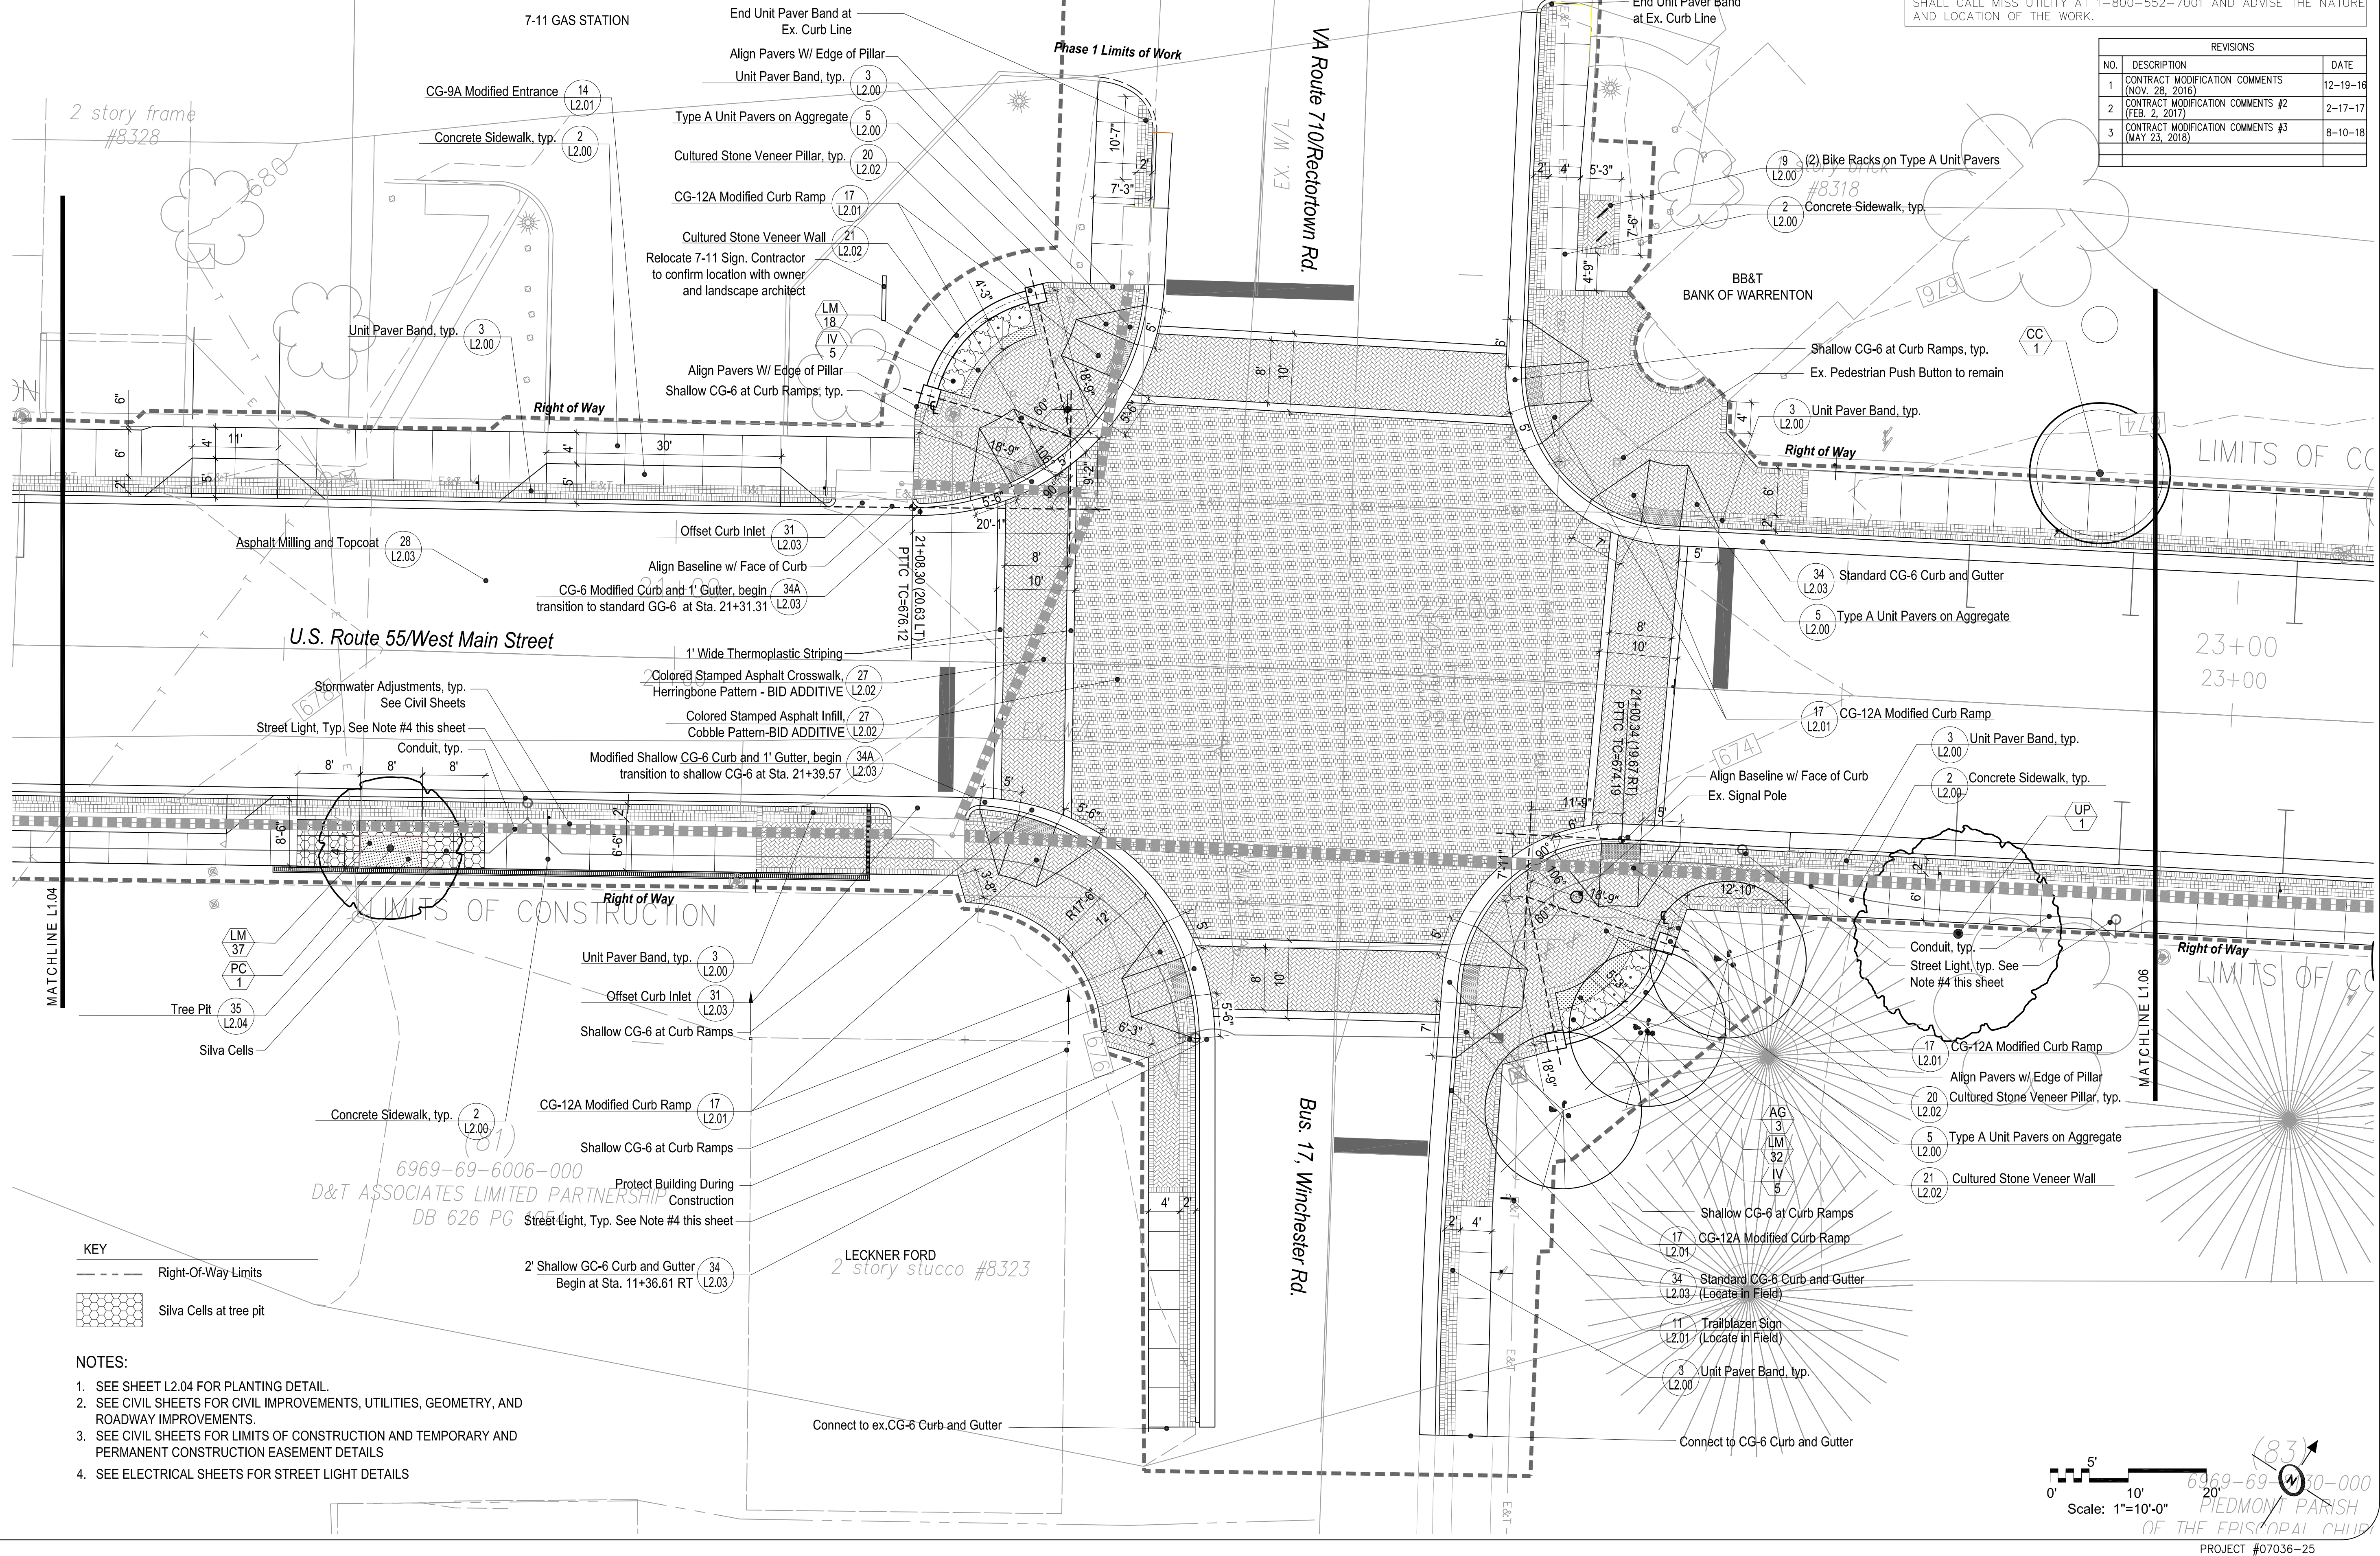

- KEY
- Right-Of-Way Limits
 - Silva Cells at tree pit

NOTES:

- SEE SHEET L2.04 FOR PLANTING DETAIL.
- SEE CIVIL SHEETS FOR CIVIL IMPROVEMENTS, UTILITIES, GEOMETRY, AND ROADWAY IMPROVEMENTS.
- SEE CIVIL SHEETS FOR LIMITS OF CONSTRUCTION AND TEMPORARY AND PERMANENT CONSTRUCTION EASEMENT DETAILS
- SEE ELECTRICAL SHEETS FOR STREET LIGHT DETAILS


CARSON ASHLEY
ENGINEERS SURVEYORS PLANNERS



410 Rosedale Court • Suite 200 • Warrenton, Virginia 20186
Phone: (540) 347-9191 • Fax: (540) 349-1905
www.carson-ashley.com

LPDA
LAND PLANNING & DESIGN
ARCHITECTS

Streetscape Plan
Marshall Main Street
Revitalization
MARSHALL MAGISTERIAL DISTRICT FAUQUIER COUNTY, VIRGINIA

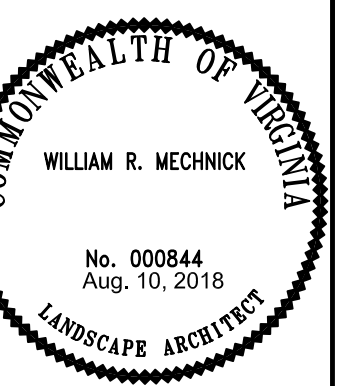

DESIGNED BY:
JLB/JCS

DATE:
08-03-2015

SCALE:
1" = 10'

SHEET
L1.05
OF 57

MARSHALL MAIN STREET - STREETScape PLAN

NOT APPROVED
NOT FOR CONSTRUCTION




- KEY
- Right-Of-Way Limits
 - Silva Cells at tree pit

- NOTES:
- SEE SHEET L2.04 FOR PLANTING DETAIL.
 - SEE CIVIL SHEETS FOR CIVIL IMPROVEMENTS, UTILITIES, GEOMETRY, AND ROADWAY IMPROVEMENTS.
 - SEE CIVIL SHEETS FOR LIMITS OF CONSTRUCTION AND TEMPORARY AND PERMANENT CONSTRUCTION EASEMENT DETAILS
 - SEE ELECTRICAL SHEETS FOR STREET LIGHT DETAILS

THE ENGINEER AND/OR SURVEYOR TAKES NO RESPONSIBILITY FOR THE LOCATION OR ACCURACY OF THE UTILITIES AS SHOWN HEREON OR ANY UTILITIES WITHIN THE PROJECT THAT MAY NOT BE SHOWN HEREON. THE CONTRACTOR SHALL BE RESPONSIBLE FOR CONTACTING THE UTILITY COMPANIES TO SEE IF ANY UTILITIES EXIST WITHIN THE AREA OF THE PROJECT BEFORE ANY CONSTRUCTION BEGINS. ANY COST INCURRED BY DAMAGING ANY UTILITY WITHIN THE PROJECT SHALL BE AT THE EXPENSE OF THE CONTRACTOR.

48 WORKING HOURS PRIOR TO STARTING THE WORK, THE CONTRACTOR SHALL CALL MISS UTILITY AT 1-800-552-7001 AND ADVISE THE NATURE AND LOCATION OF THE WORK.

REVISIONS		
NO.	DESCRIPTION	DATE
1	CONTRACT MODIFICATION COMMENTS (NOV. 28, 2016)	12-19-16
2	CONTRACT MODIFICATION COMMENTS #2 (FEB. 2, 2017)	2-17-17
3	CONTRACT MODIFICATION COMMENTS #3 (MAY 23, 2018)	8-10-18

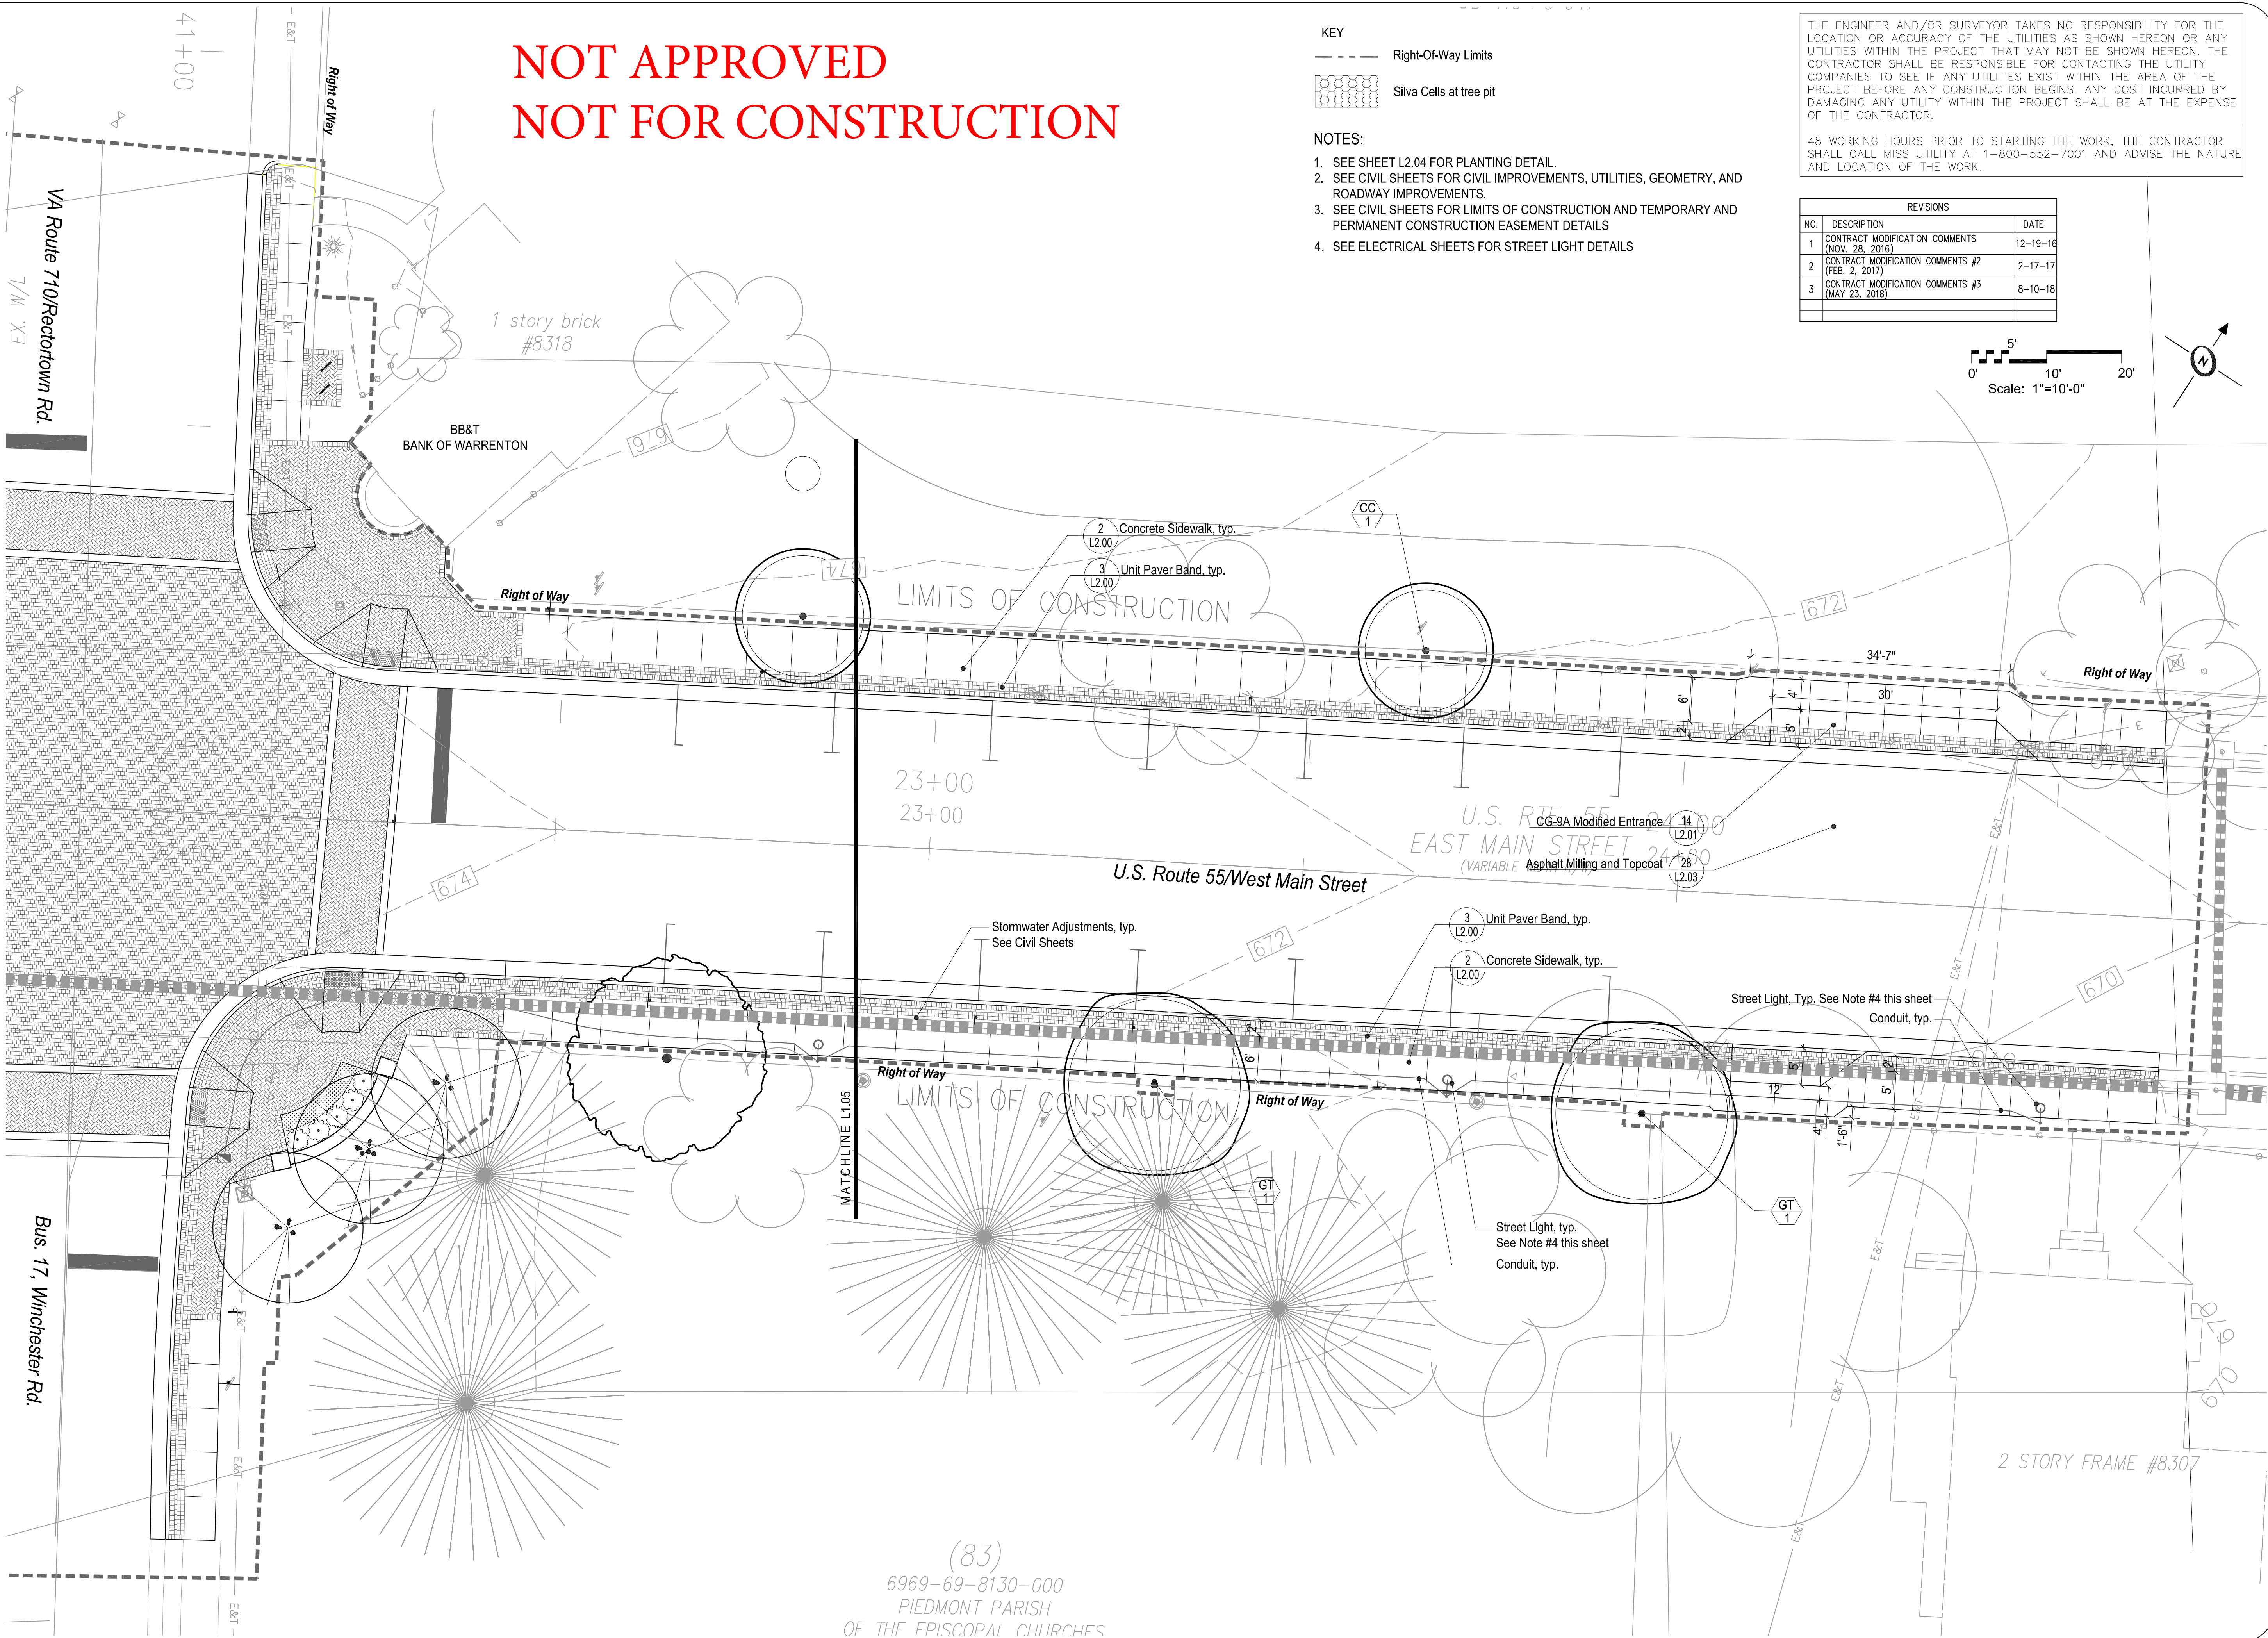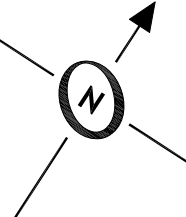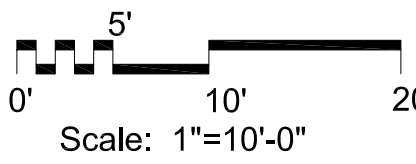

CARSON
ENGINEERS

ASHLEY
PLANNERS

410 Rosedale Court • Suite 200 • Warrenton, Virginia 20186
Phone: (540) 347-9191 • Fax: (540) 349-1905
www.carson-ashley.com

LPDA
LAND PLANNING & DESIGN

ASSOCIATES

310 East Main Street, Suite 200
Chatham, Virginia 24626
434-296-2108 • Fax 434-296-2109

Streetscape Plan
Marshall Main Street
Revitalization

FAUQUIER COUNTY, VIRGINIA
MARSHALL MAGISTERIAL DISTRICT

COMMONWEALTH OF VIRGINIA

WILLIAM R. MECHNICK

No. 000844
Aug. 10, 2018


LANDSCAPE ARCHITECT

DESIGNED BY:
JLB/JCS


DATE:
08-03-2015

SCALE:
1" = 10'


SHEET
L1.06
OF 57

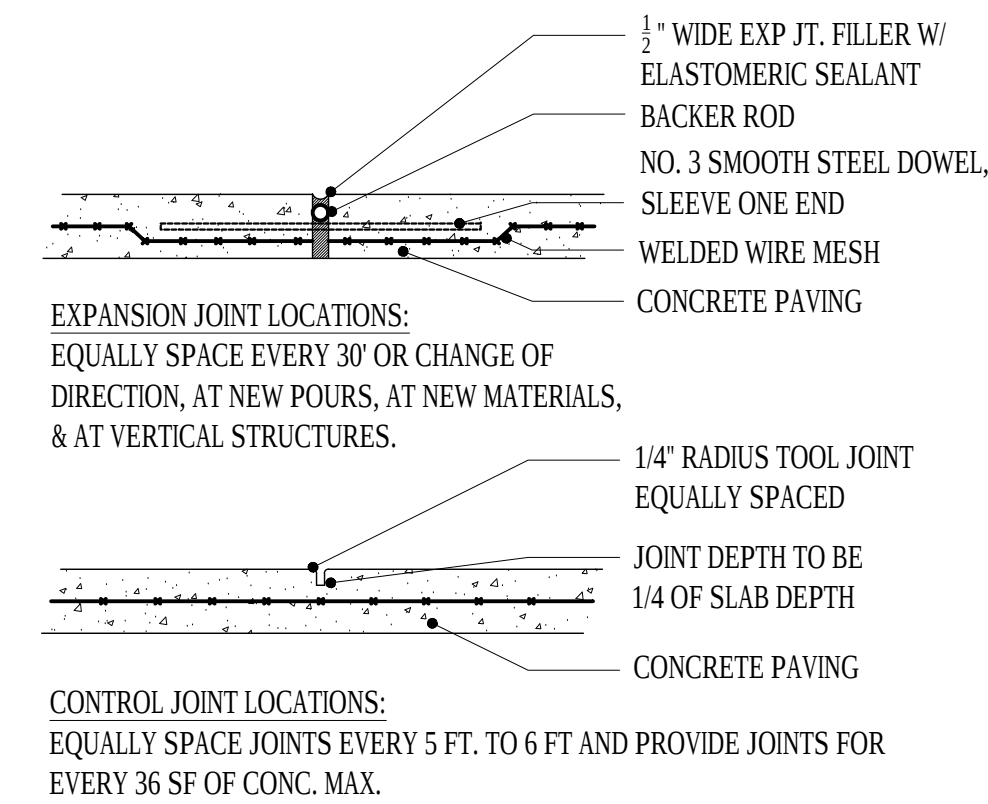


1 Expansion & Control Joints
Scale: 1" = 1'

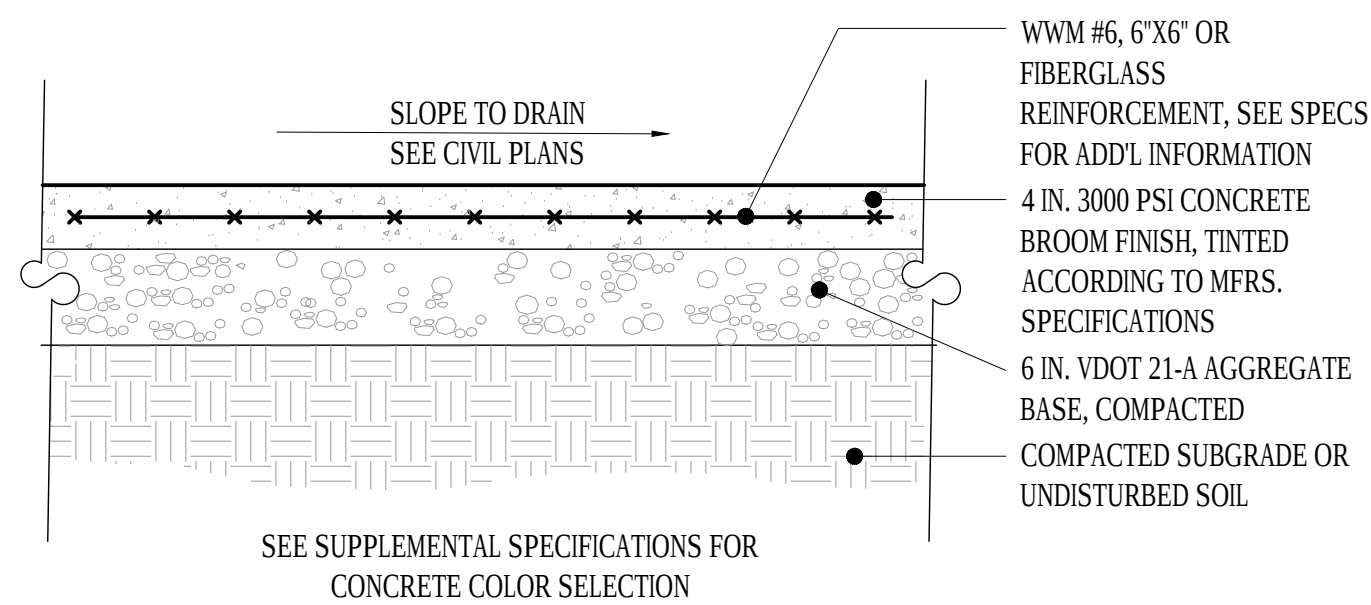


2 Concrete Sidewalk
Scale: 1" = 1'-0"

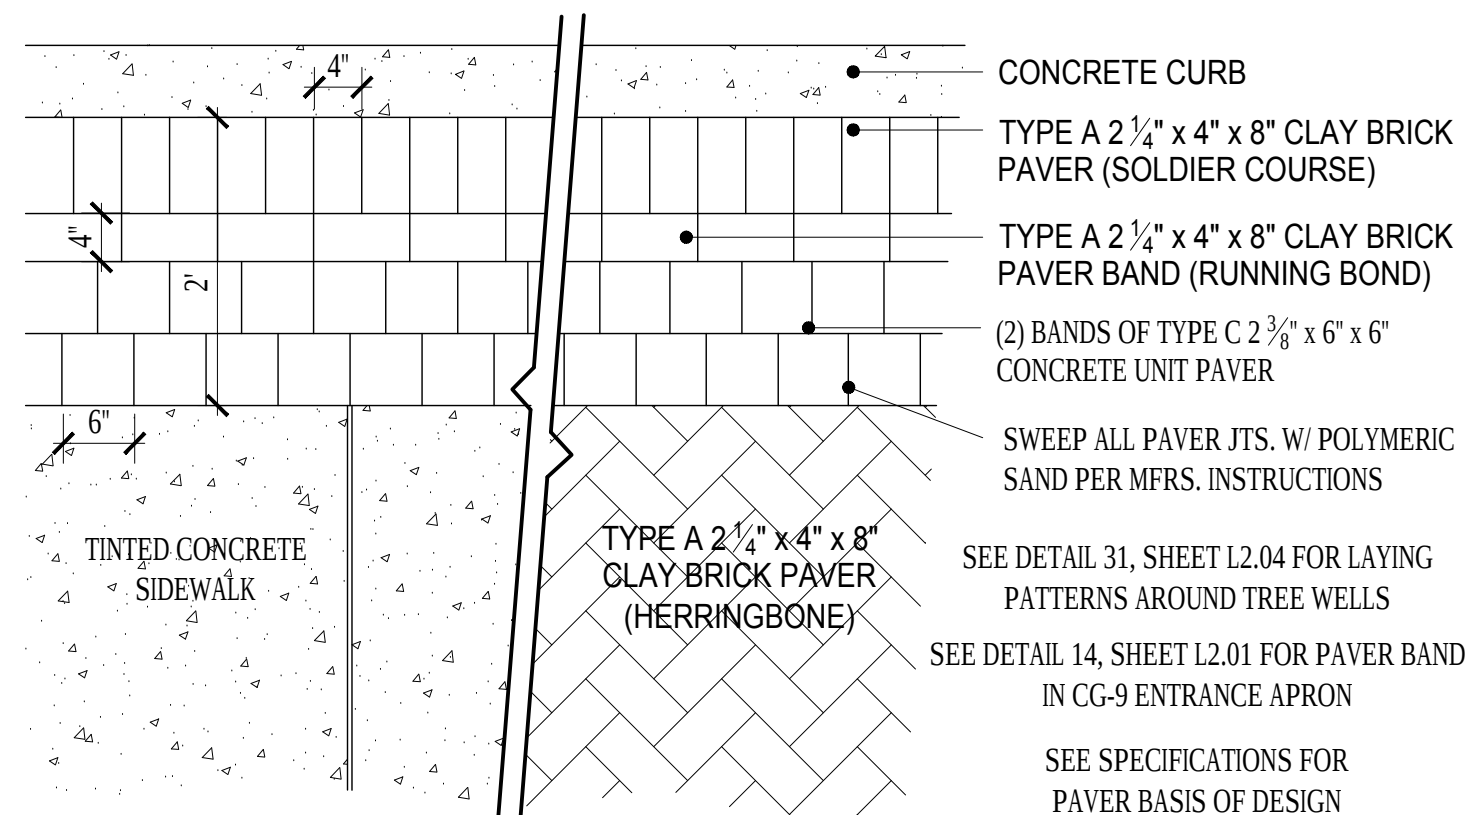


3 Unit Paver Band - Back of Sidewalk
Scale: 3/4" = 1'-0"

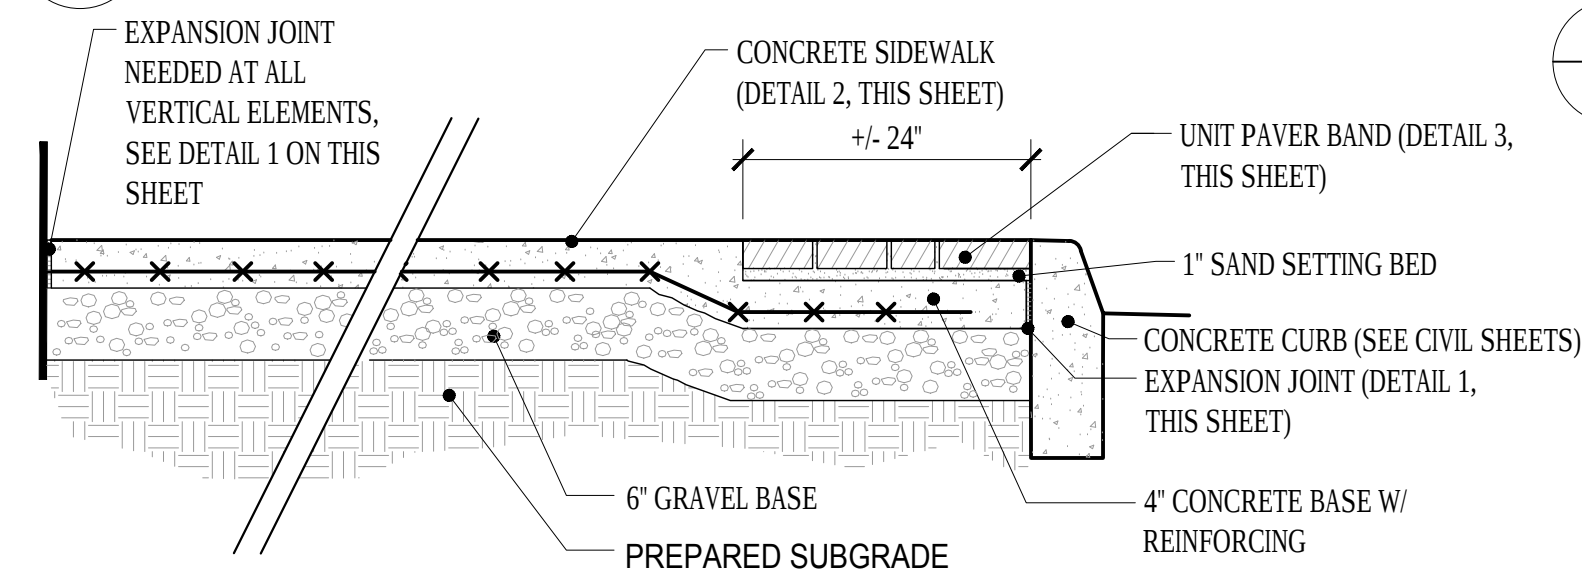


4 Unit Paver Band Section at Concrete Sidewalk
Scale: 3/4" = 1'-0"

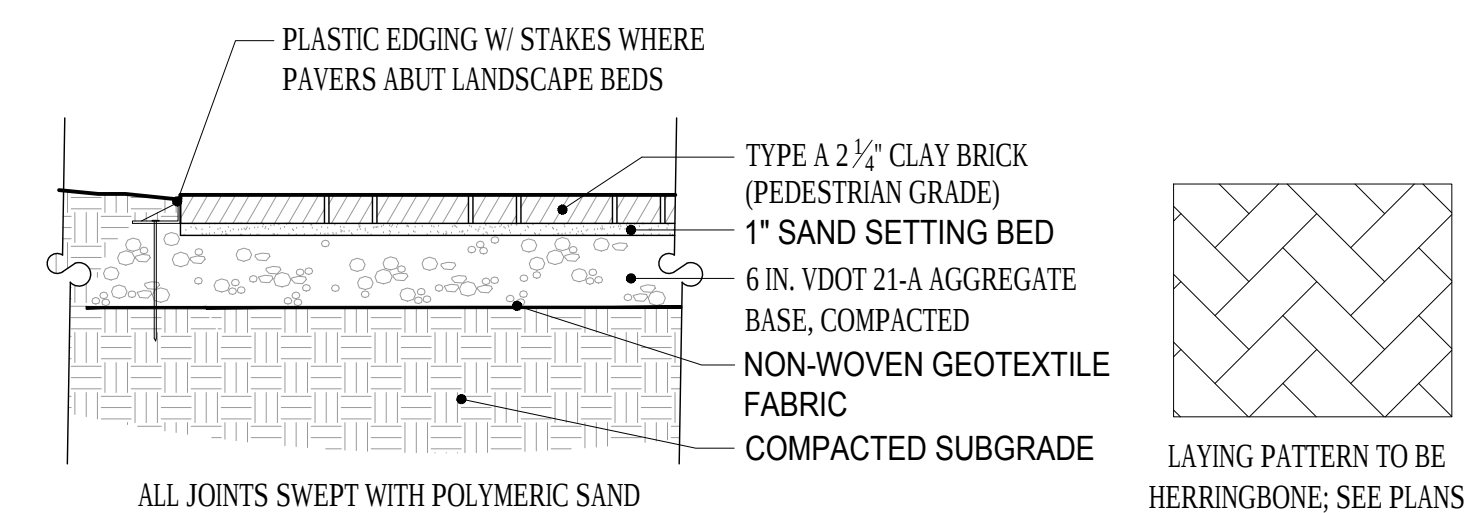


5 Type A Unit Pavers on Aggregate Setting Bed
Scale: 3/4" = 1'-0"

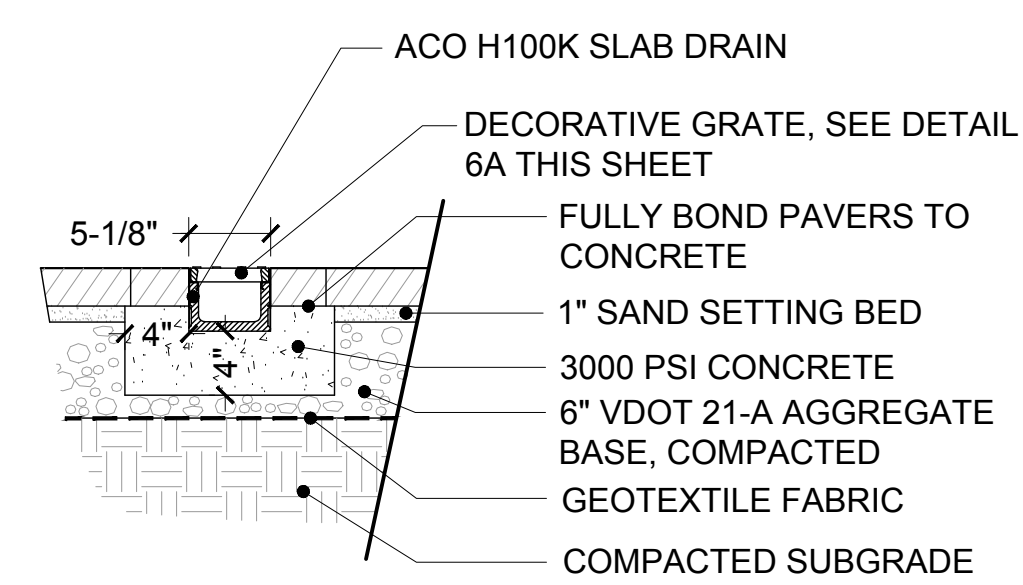

6 Sidewalk Channel Drain
Scale: 3/4" = 1'-0"

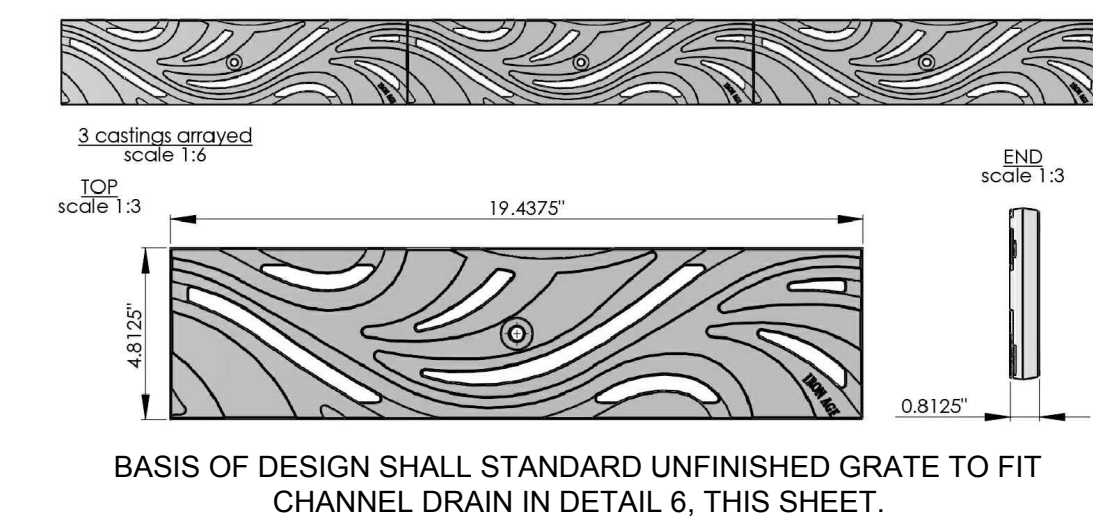


6A Channel Drain Grate
Scale: Not to Scale

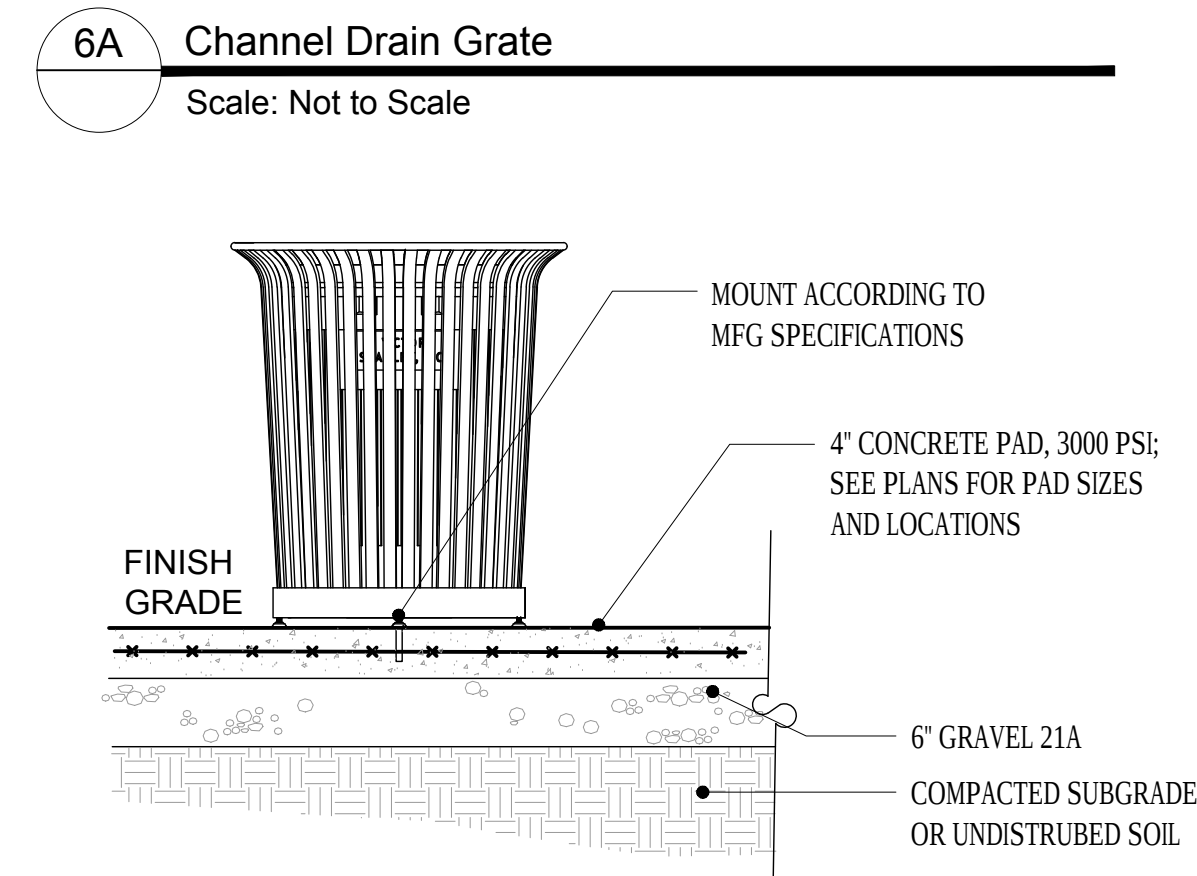


7 Bench on Concrete
Scale: 3/4" = 1'-0"

8 Litter Receptacles
Scale: 3/4" = 1'-0"

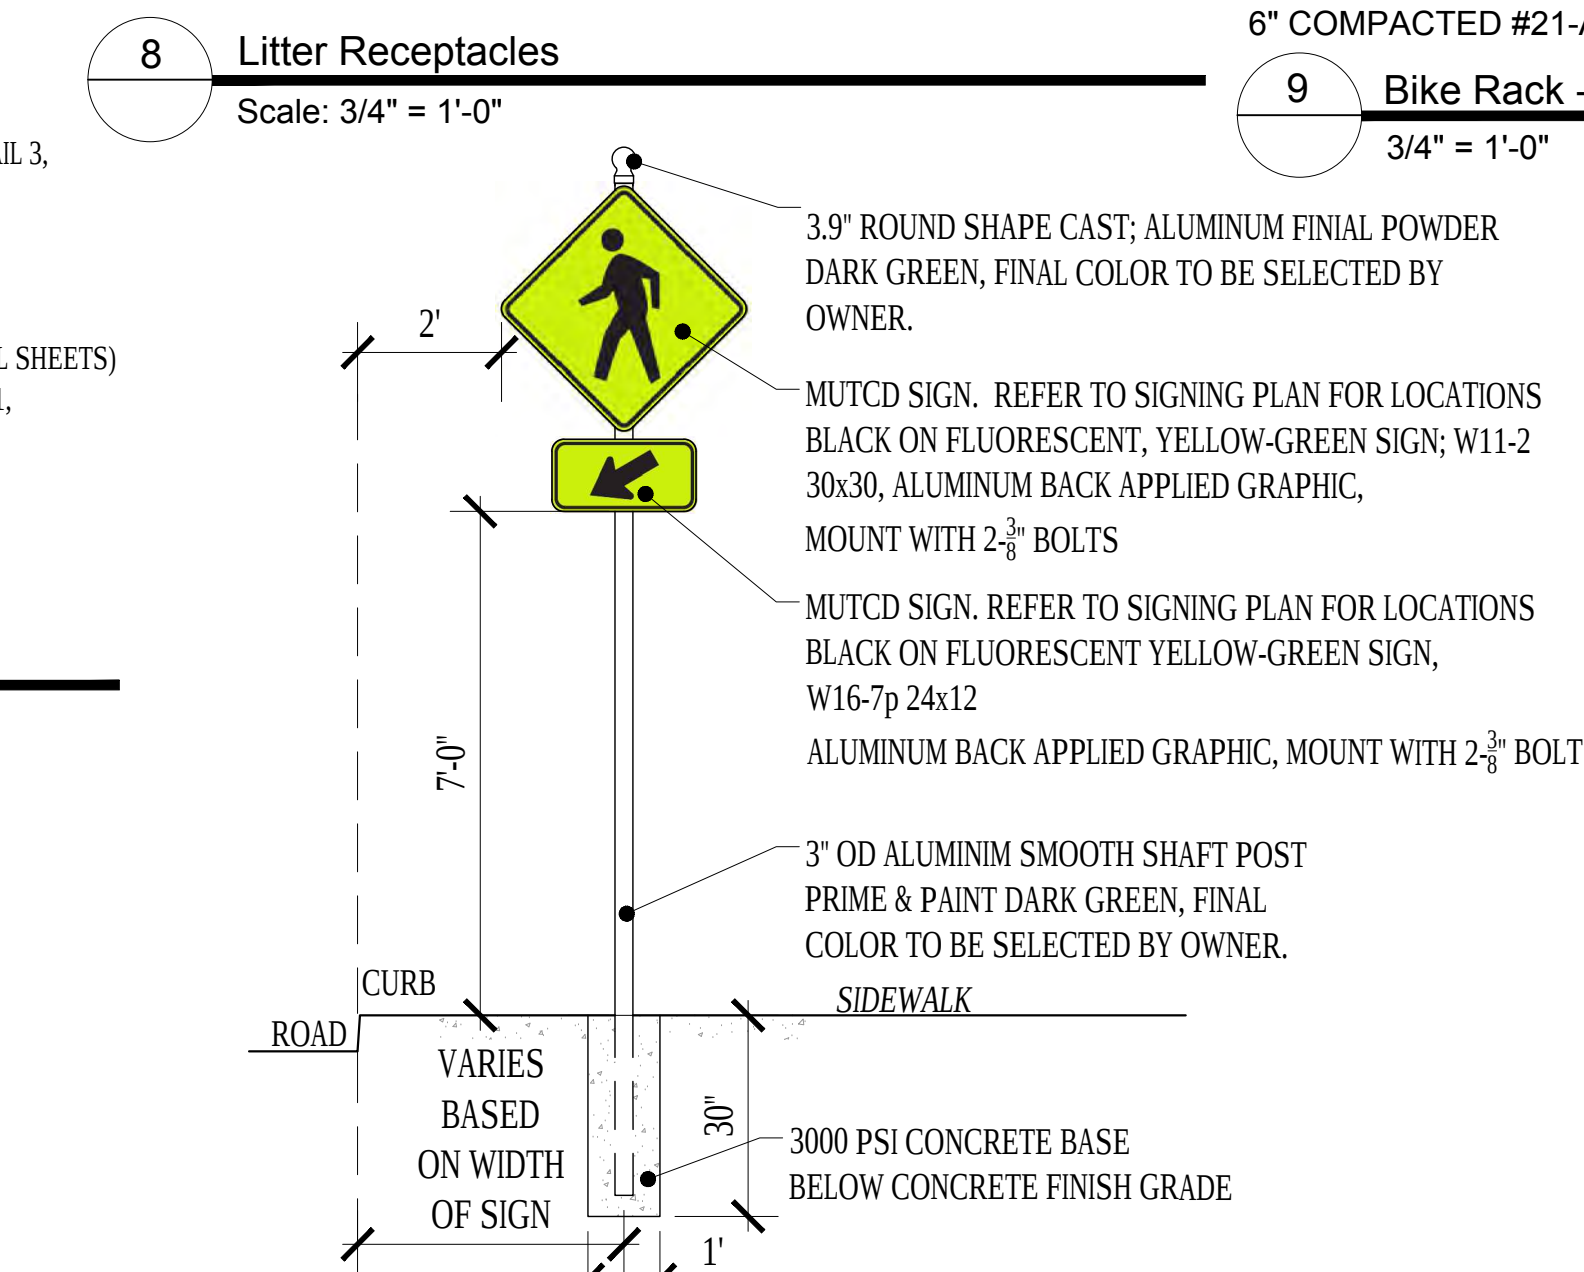


9 Bike Rack - In-Ground Mount
3/4" = 1'-0"


10 MUTCD Signage on Ornamental Post
3/8" = 1'-0"

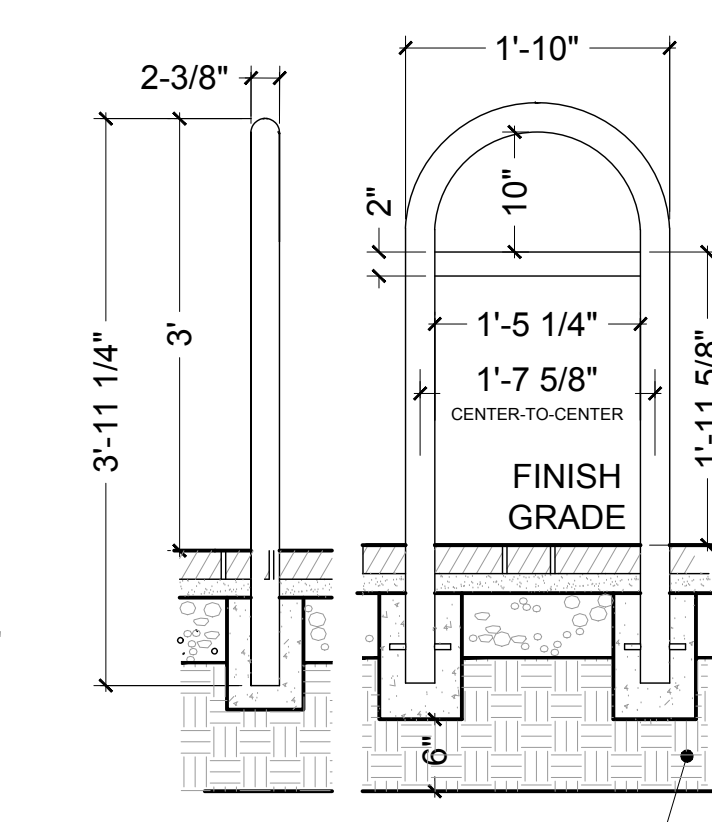

11 Trailblazer Sign
NTS


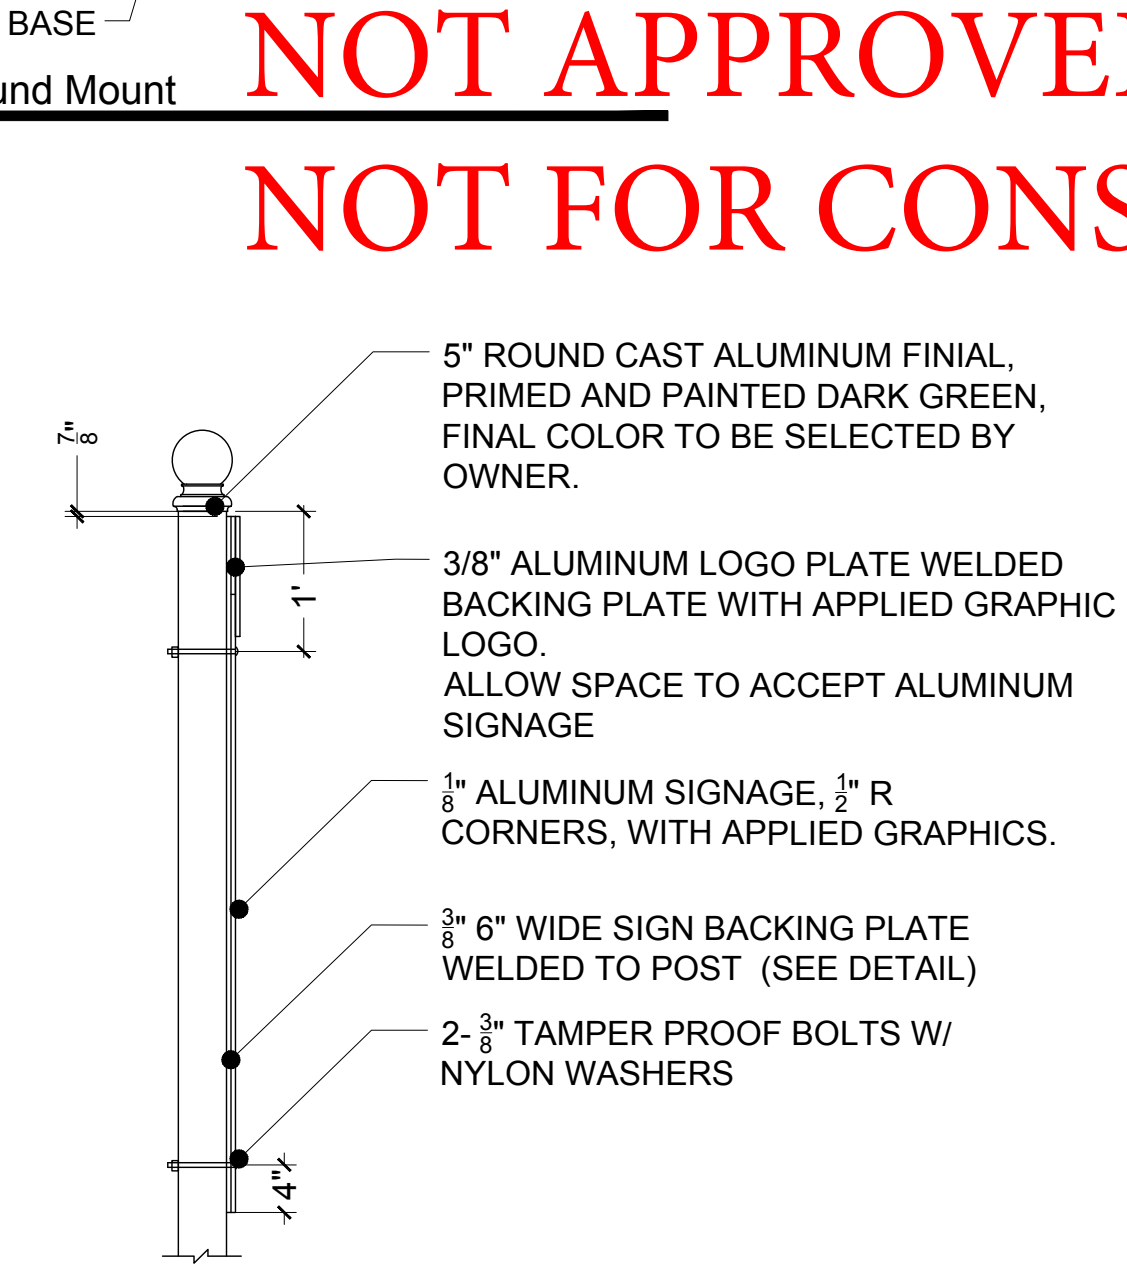


12 Trailblazer Sign Mounting Assembly
3/4" = 1'-0"



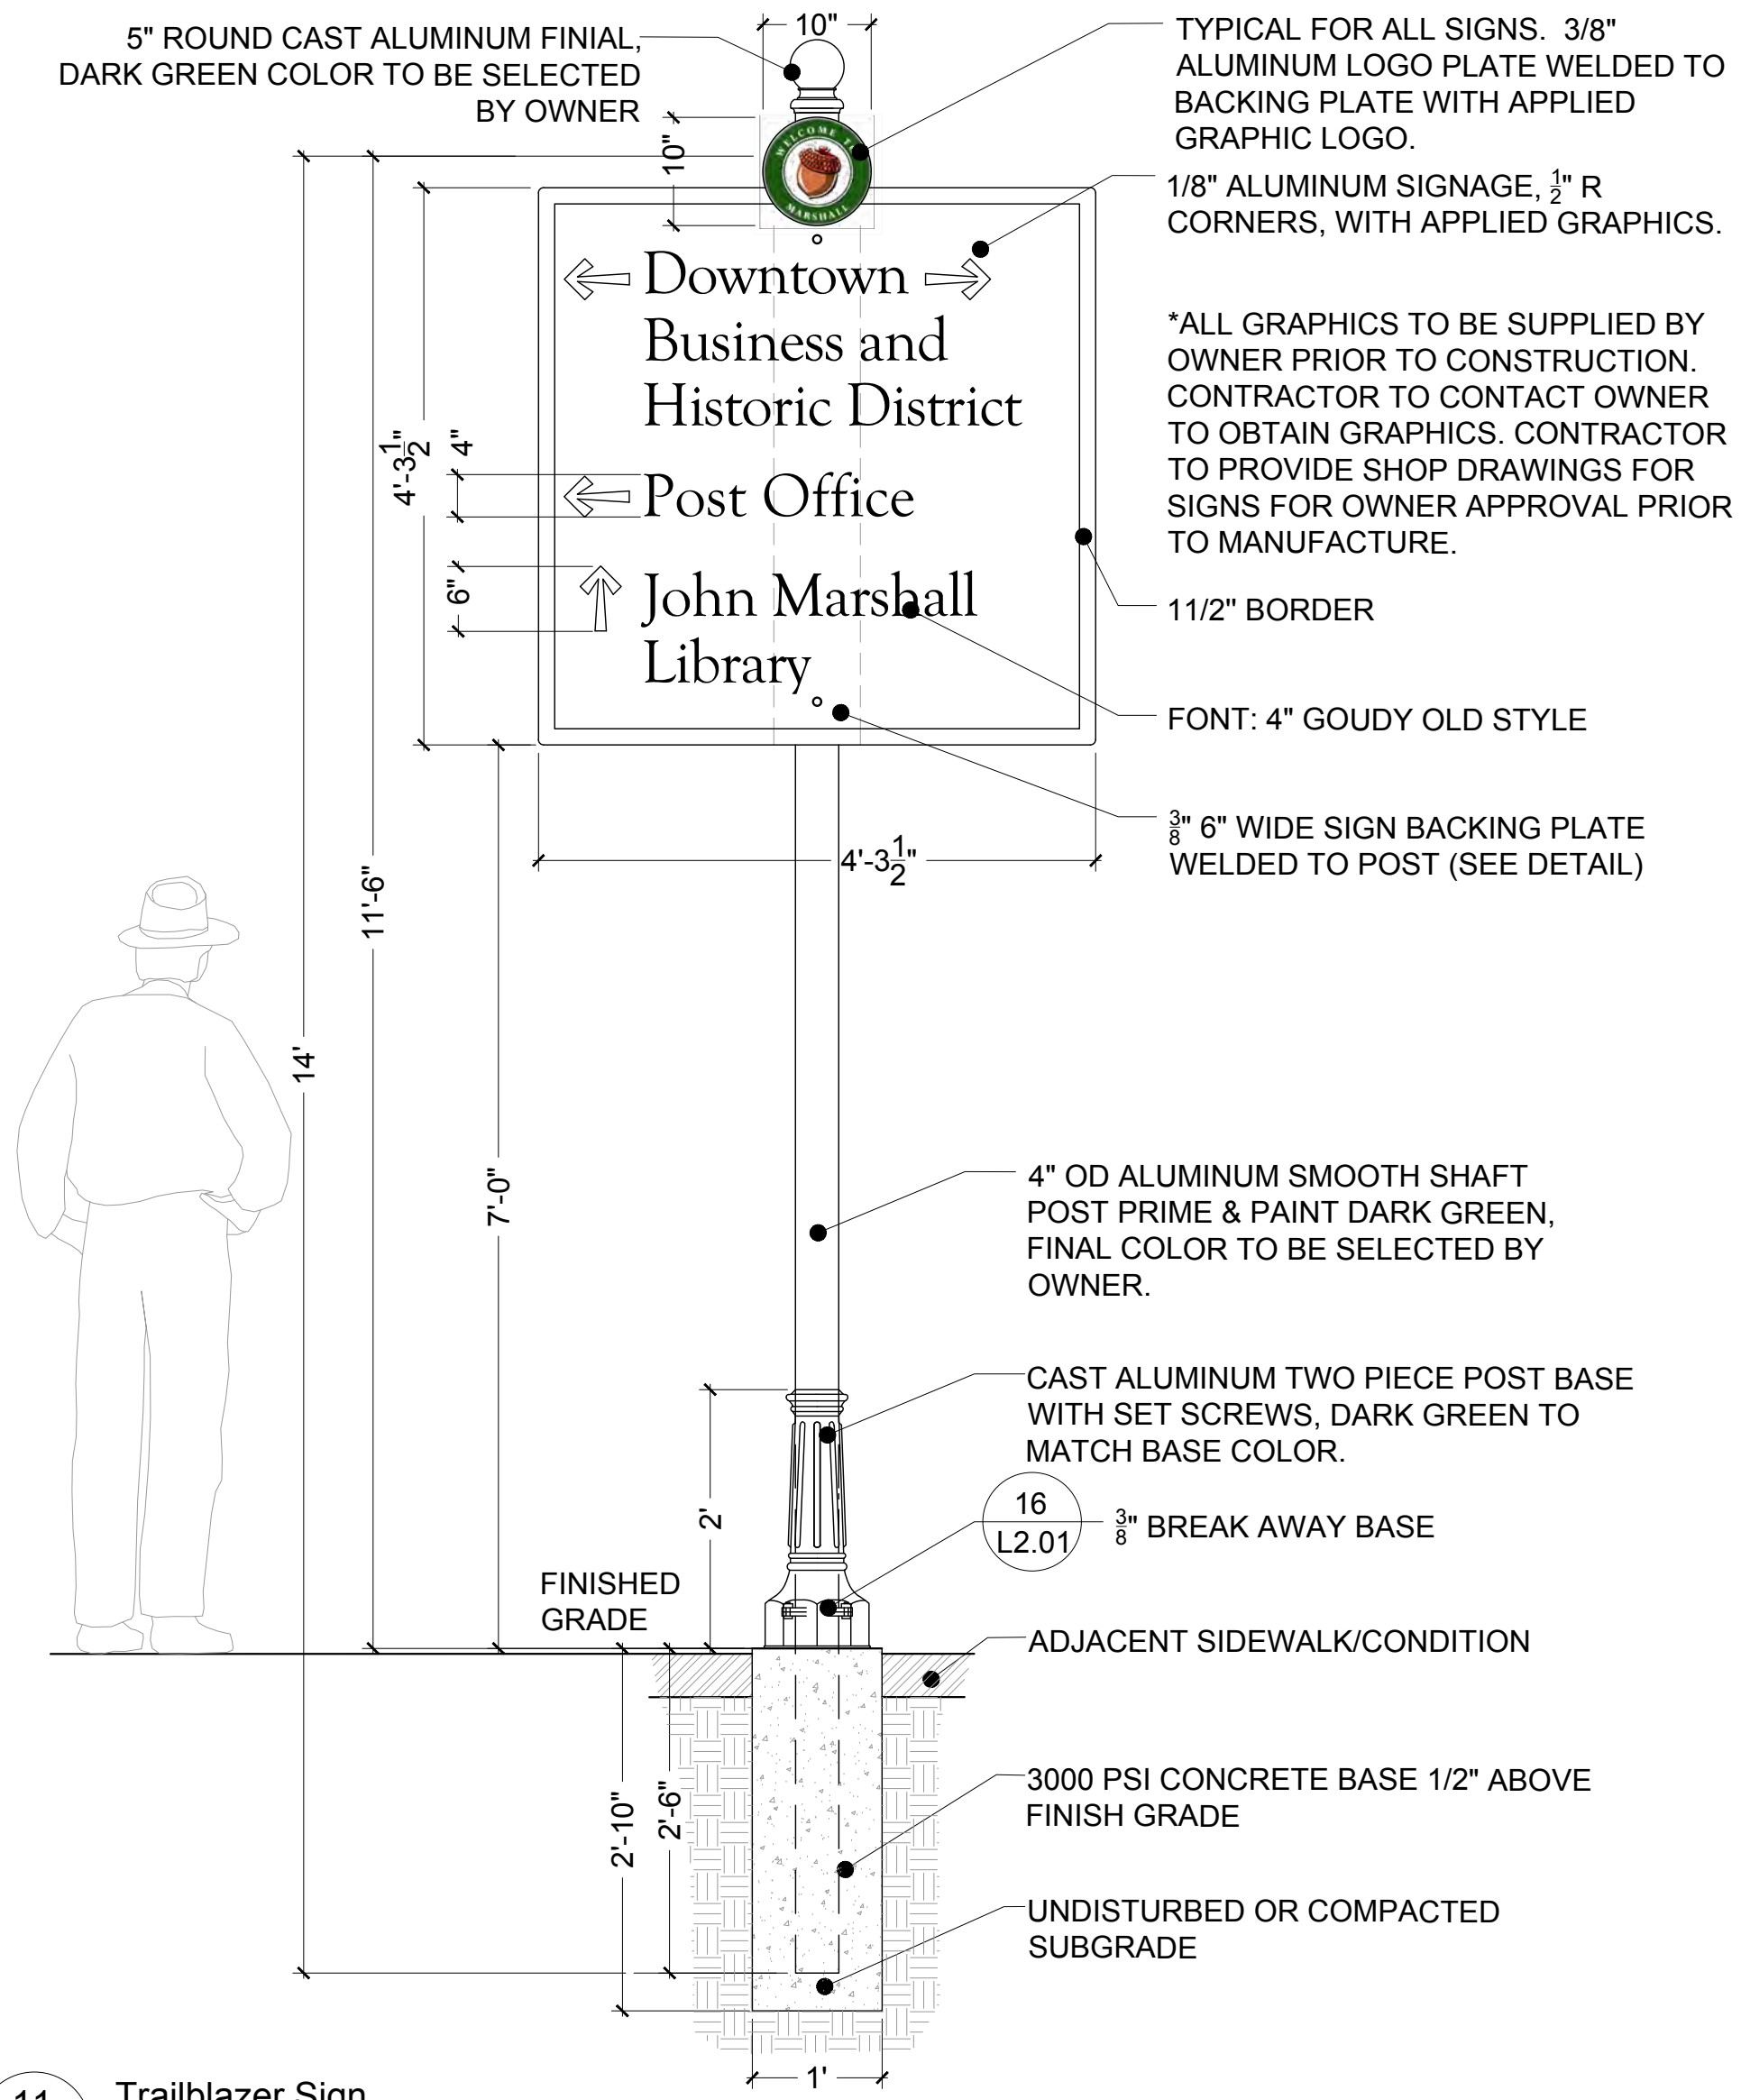


13 Trailblazer Sign Breakaway Base
3" = 1'-0"

**NOT APPROVED
NOT FOR CONSTRUCTION**

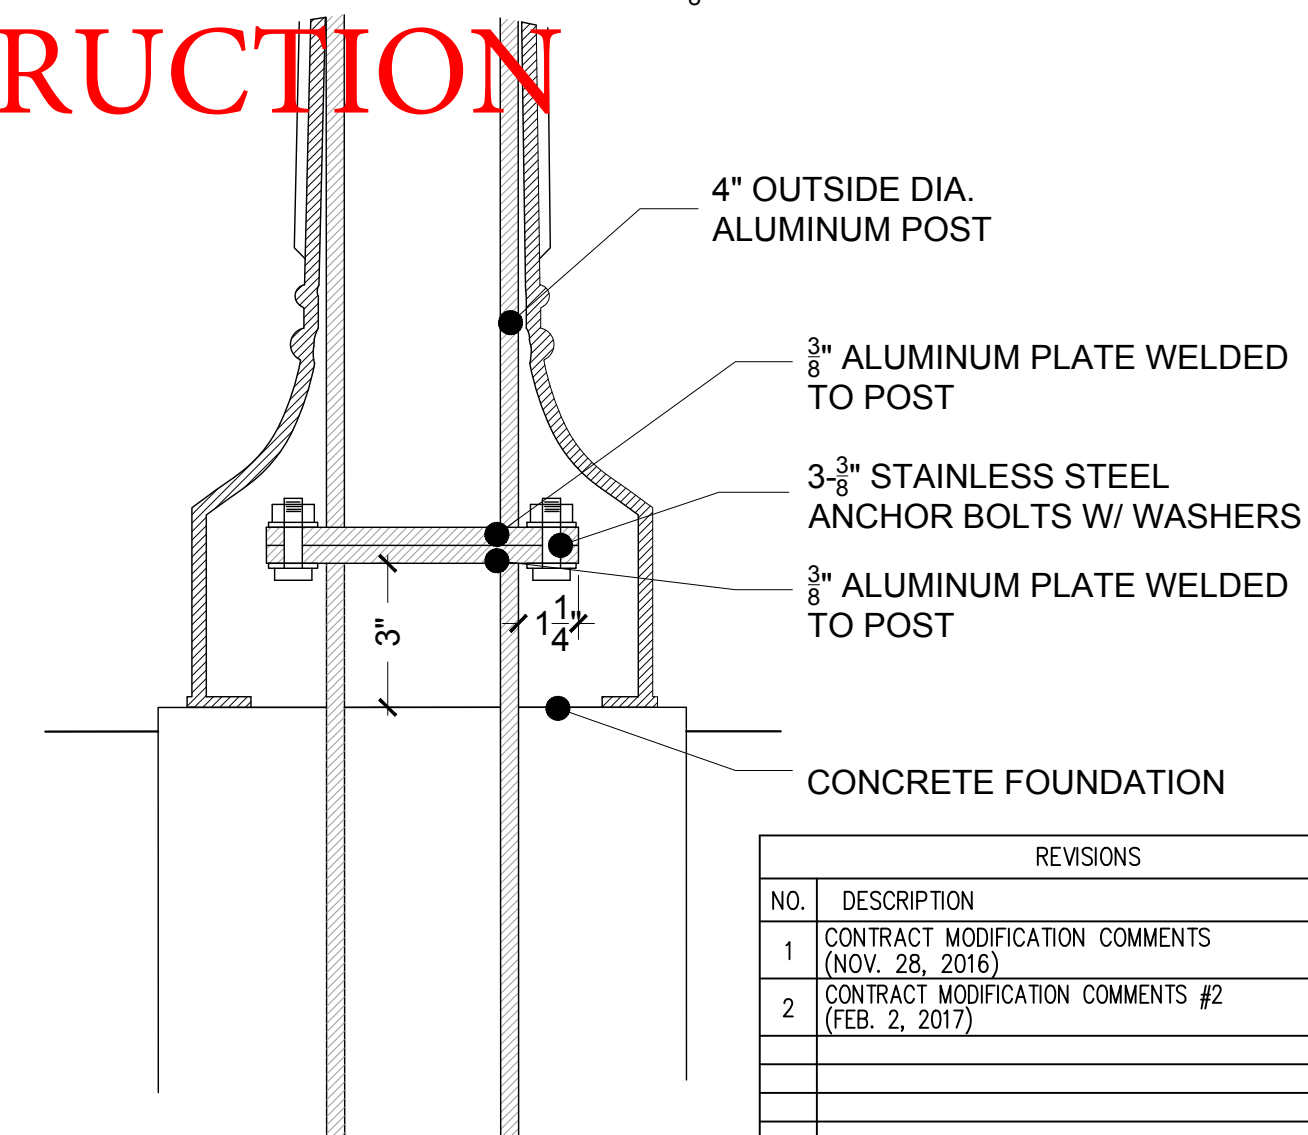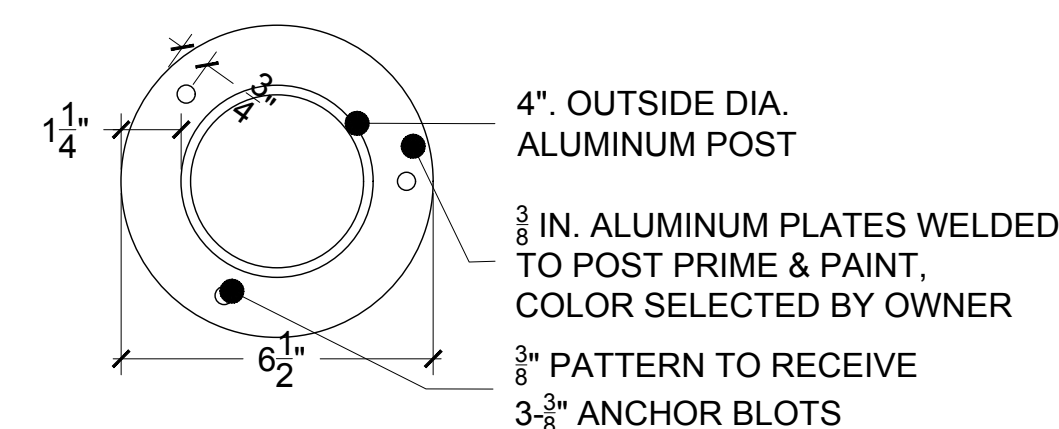


REVISIONS		
NO.	DESCRIPTION	DATE
1	CONTRACT MODIFICATION COMMENTS (NOV. 28, 2016)	12-19-16
2	CONTRACT MODIFICATION COMMENTS #2 (FEB. 2, 2017)	2-17-17

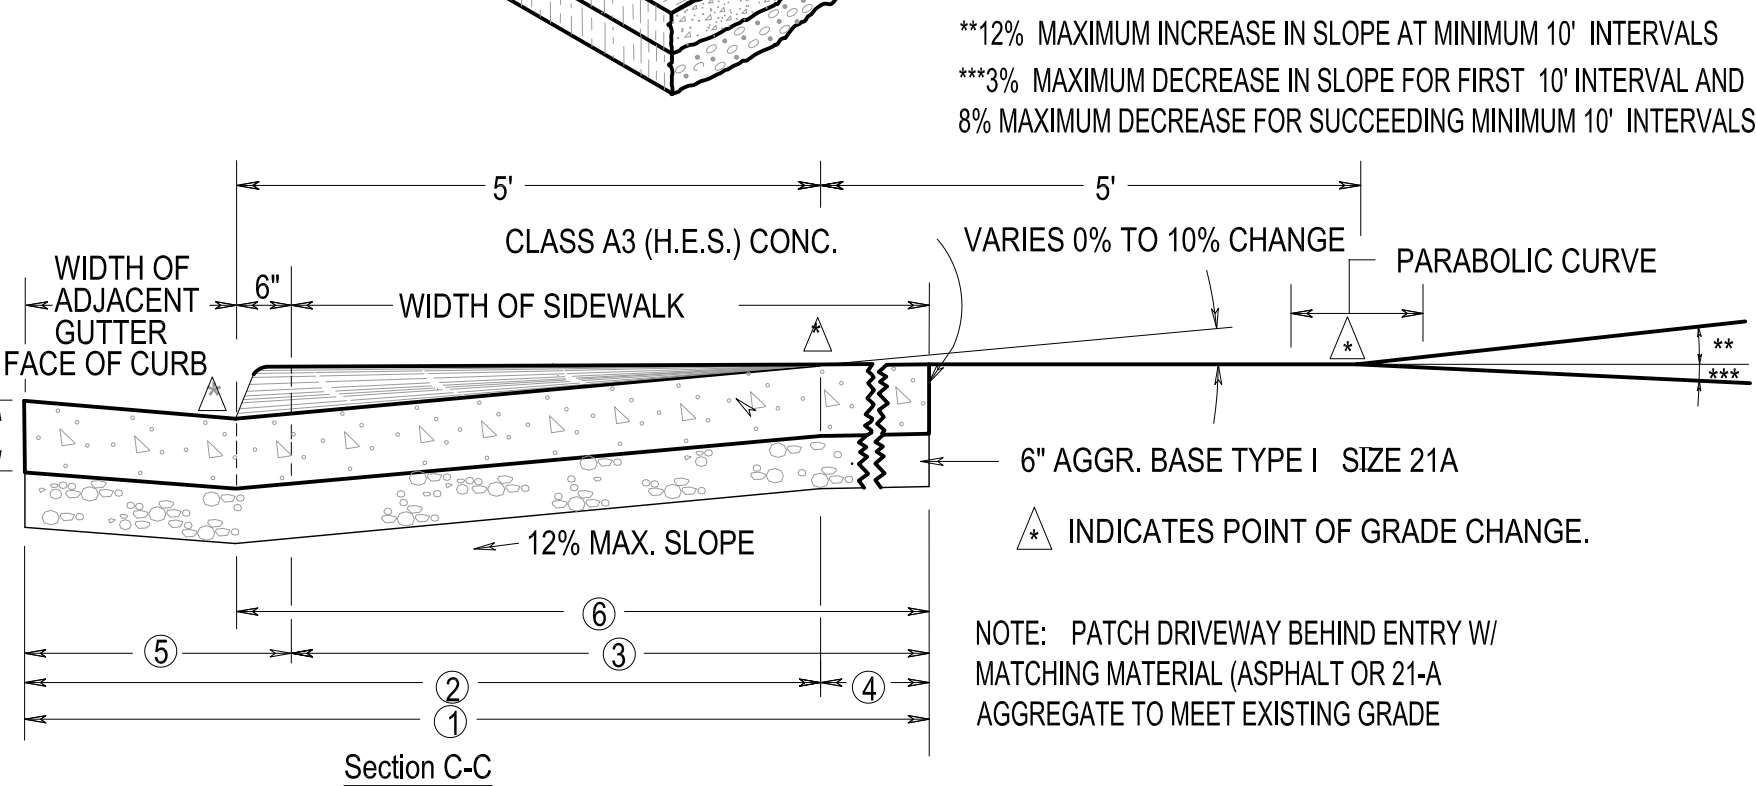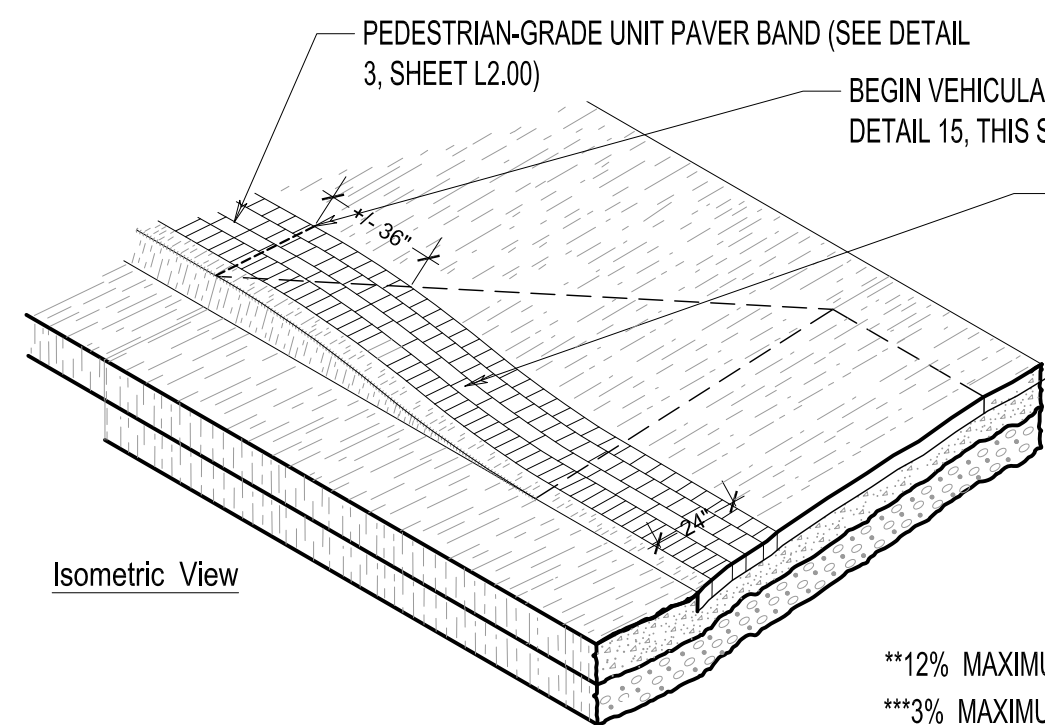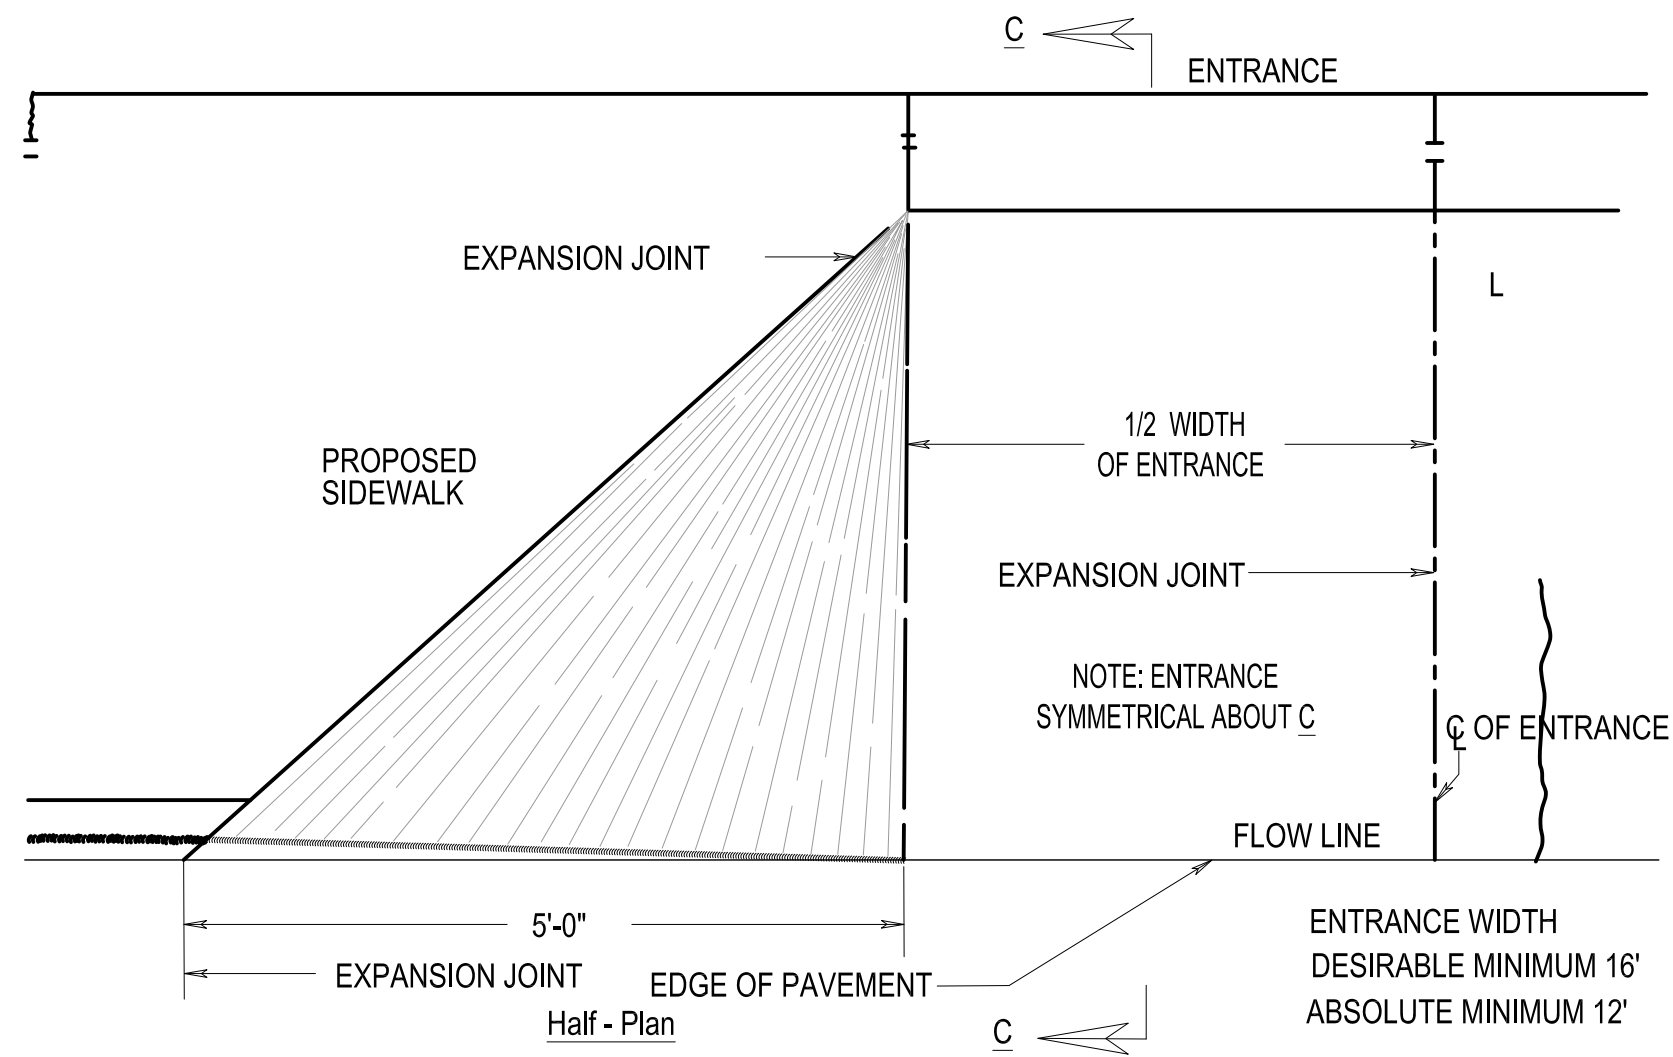

- ① FOR SIDEWALK, CURB AND GUTTER - BUILT CONCURRENTLY.
- ② FOR INITIAL CURB AND GUTTER ONLY.
- ③ FOR INITIAL SIDEWALK ONLY - 7" SIDEWALK TO BE DIPPED.
- ④ FOR SIDEWALK ONLY - AFTER INITIAL CURB AND GUTTER.
- ⑤ FOR CURB AND GUTTER ONLY - AFTER INITIAL SIDEWALK.
- ⑥ FOR CURB AND SIDEWALK ONLY - WITHOUT GUTTER.


14 VDOT CG-9A Modified Entrance

Scale: NTS

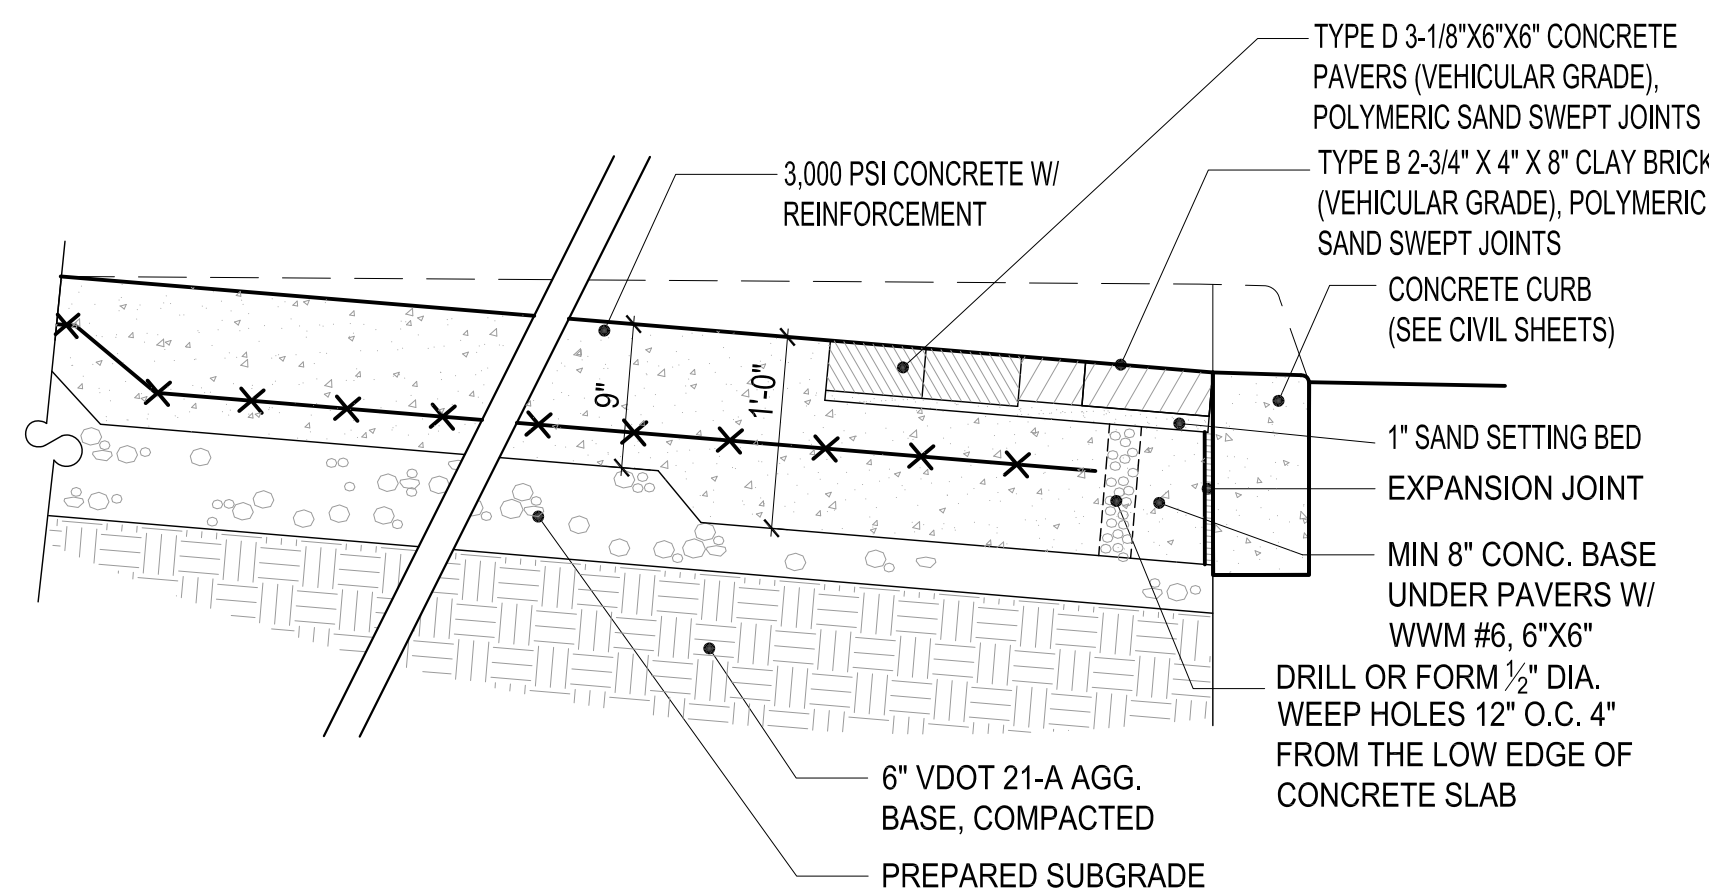


15 CG-9A Modified Entrance (SECTION)

1"=1'-0"

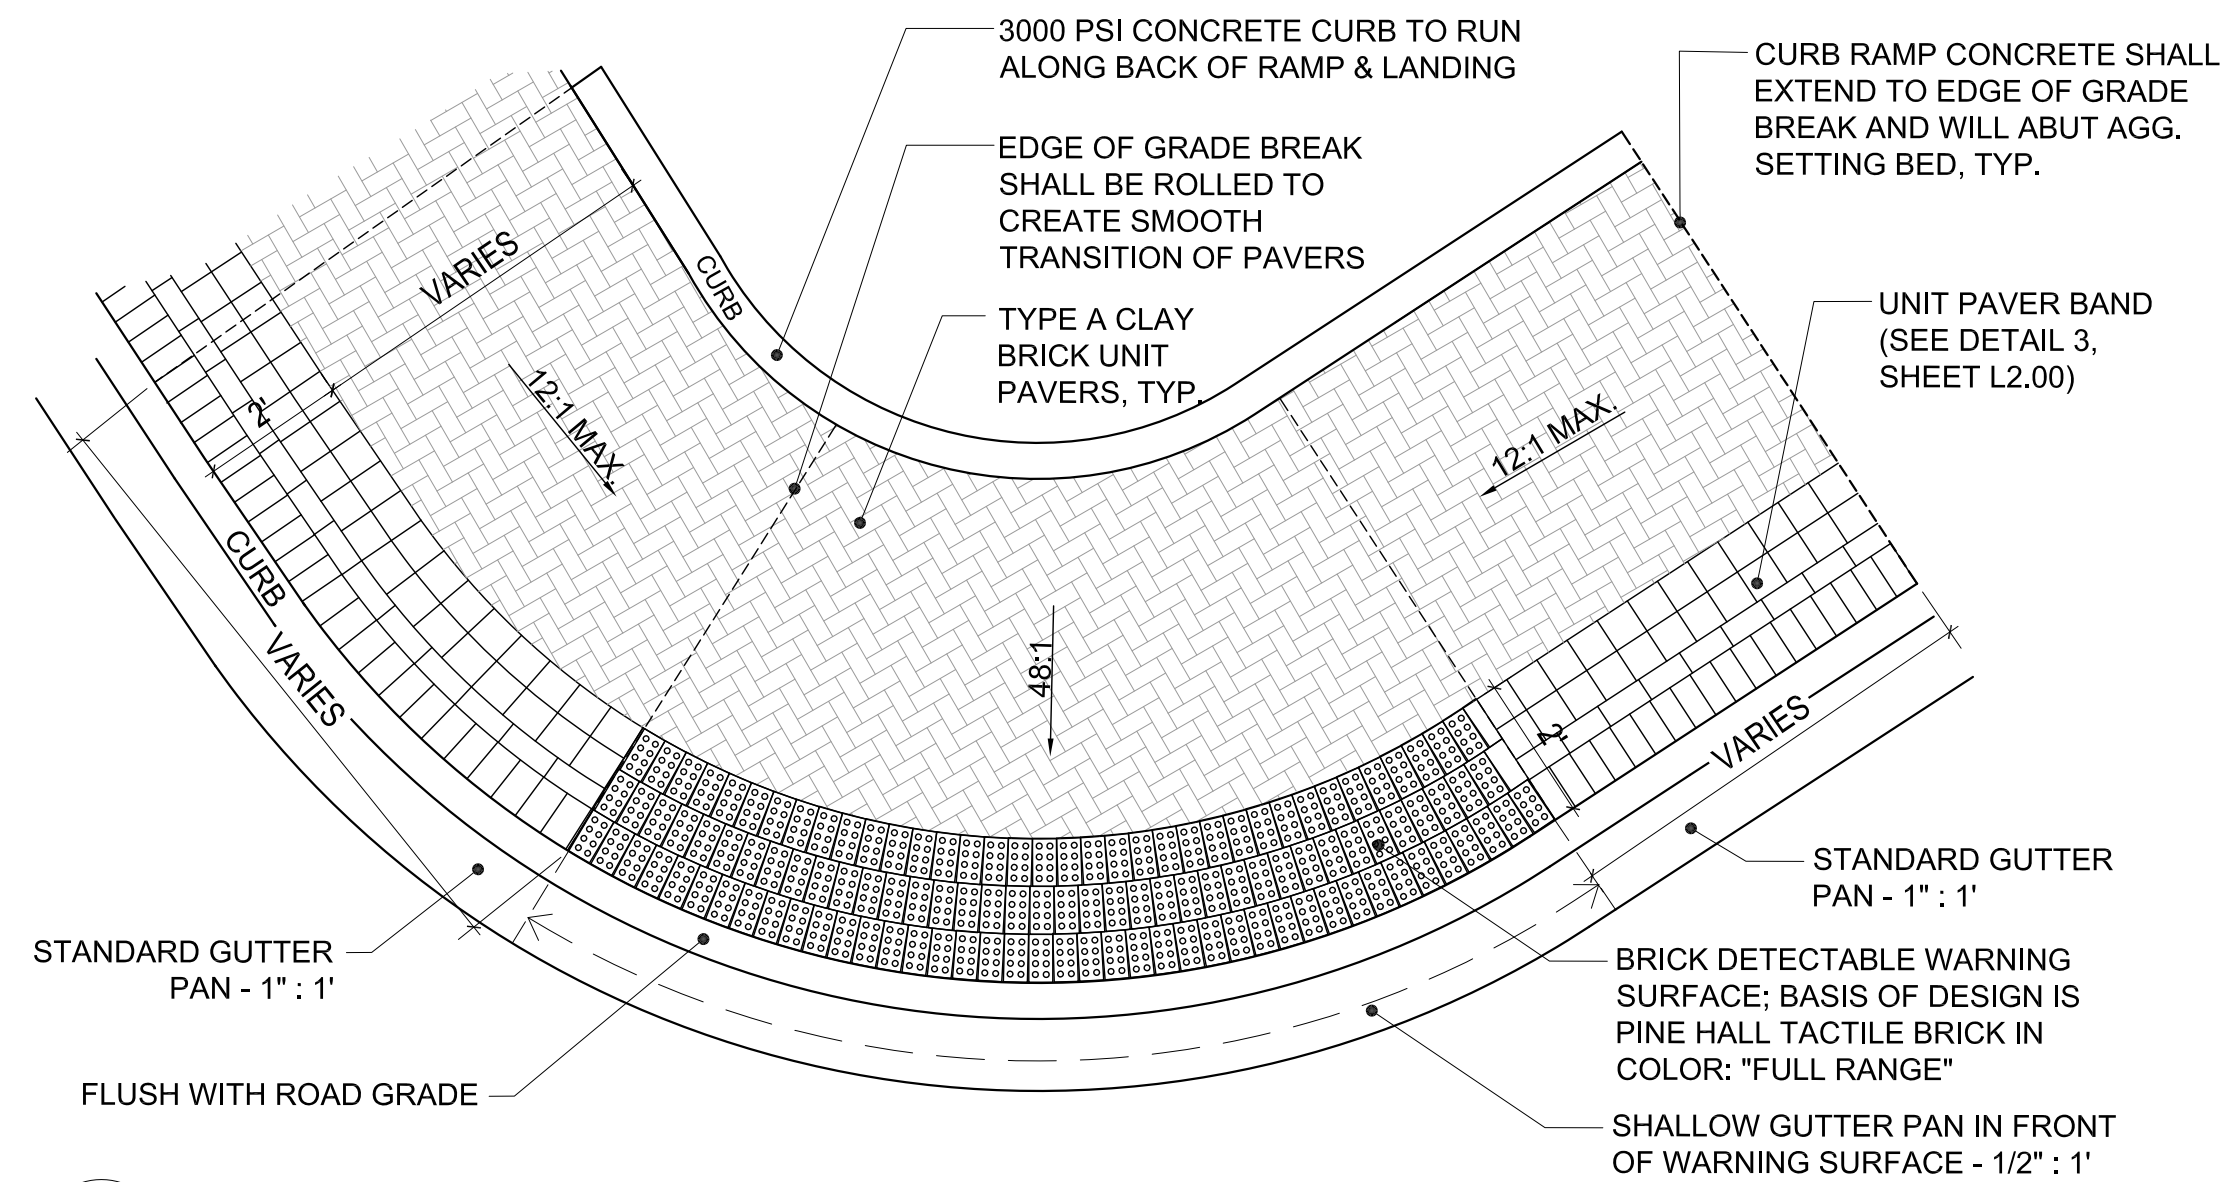



16 CG-12B Modified Curb Ramp

NTS

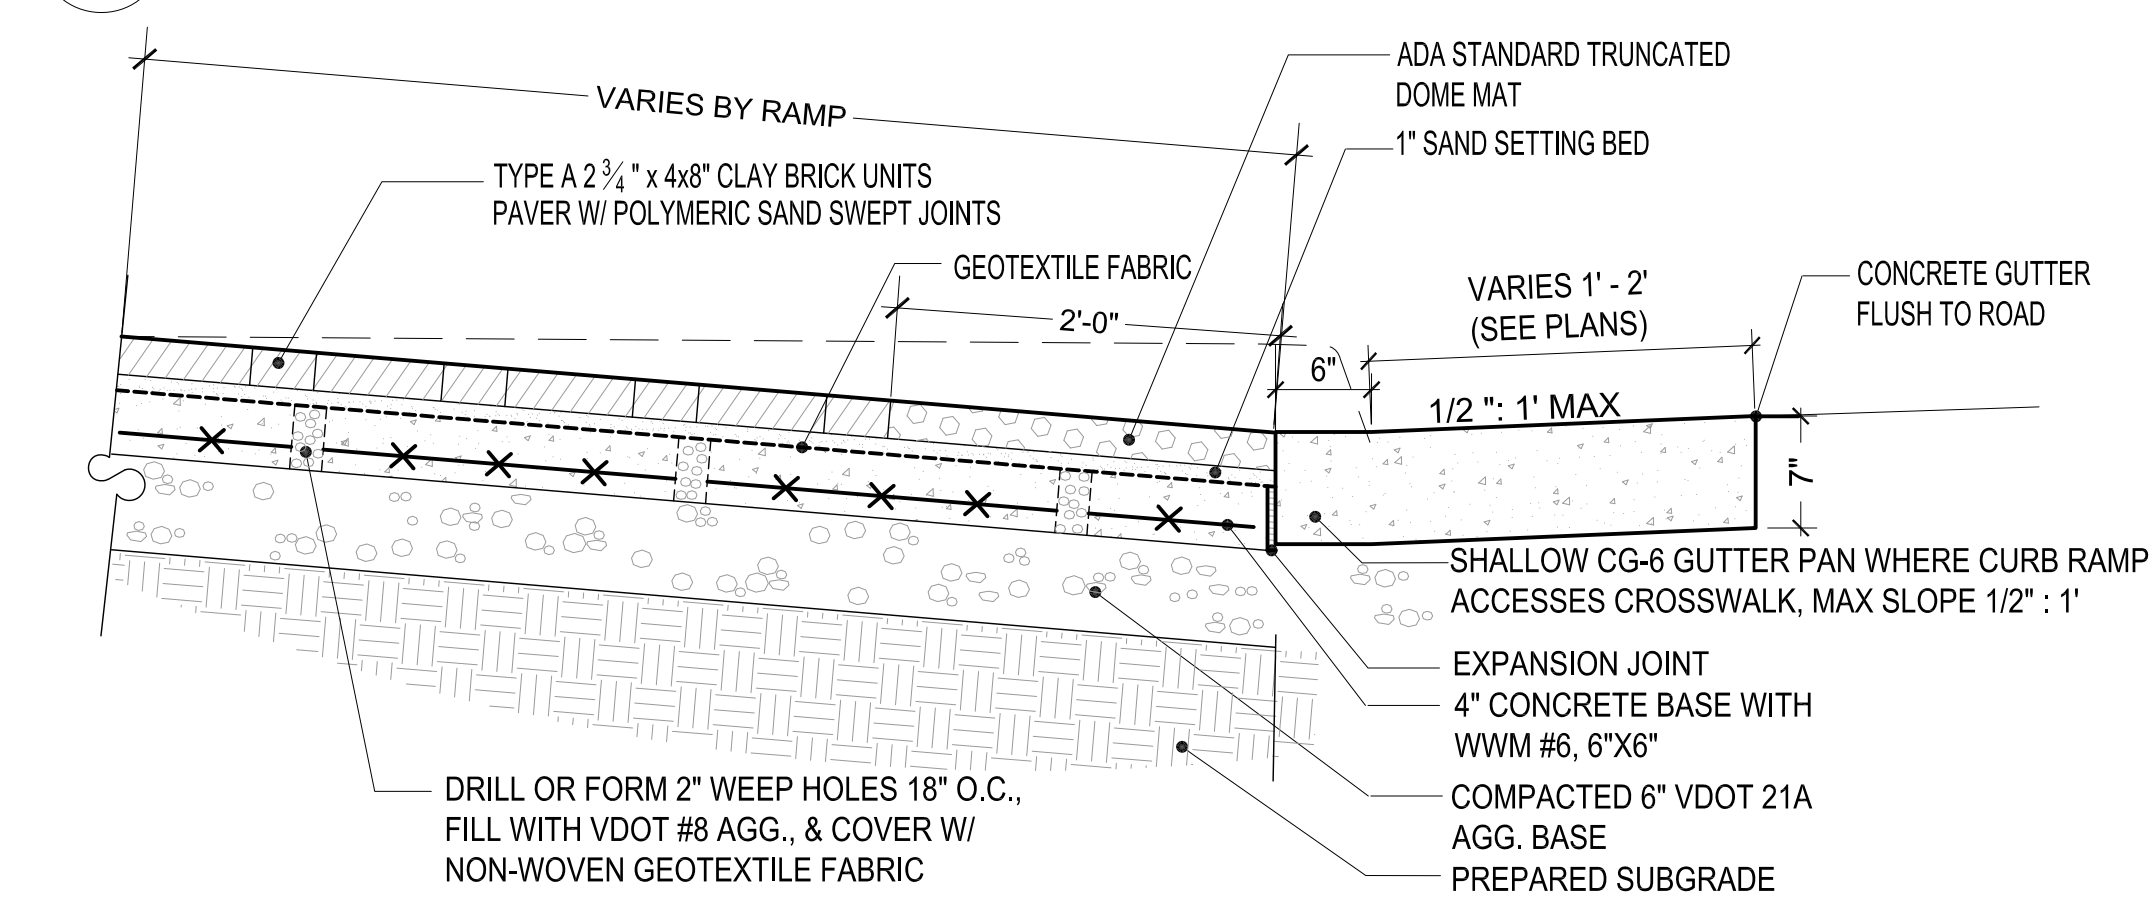


18 CG-12A/B Modified Curb Ramp (SECTION)

1"=1'-0"

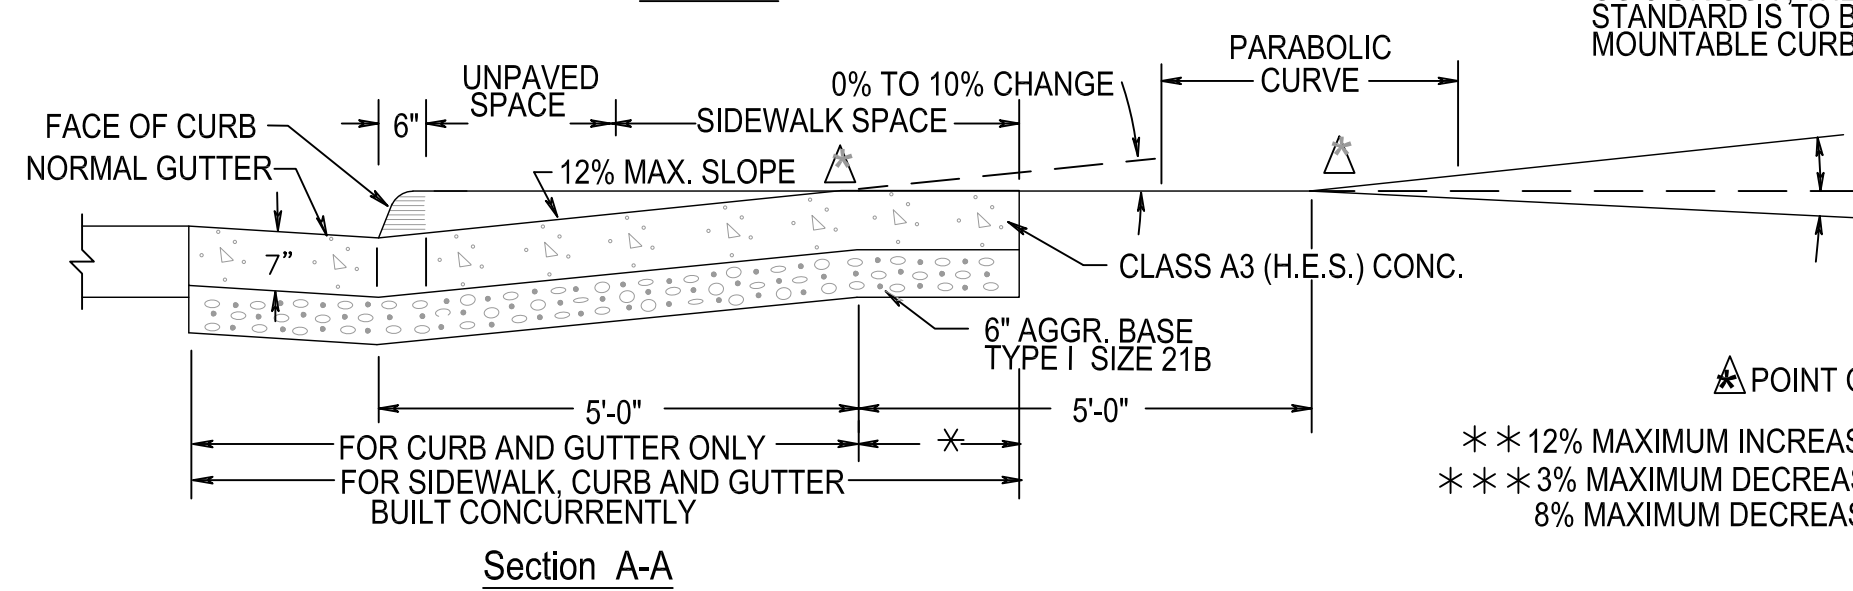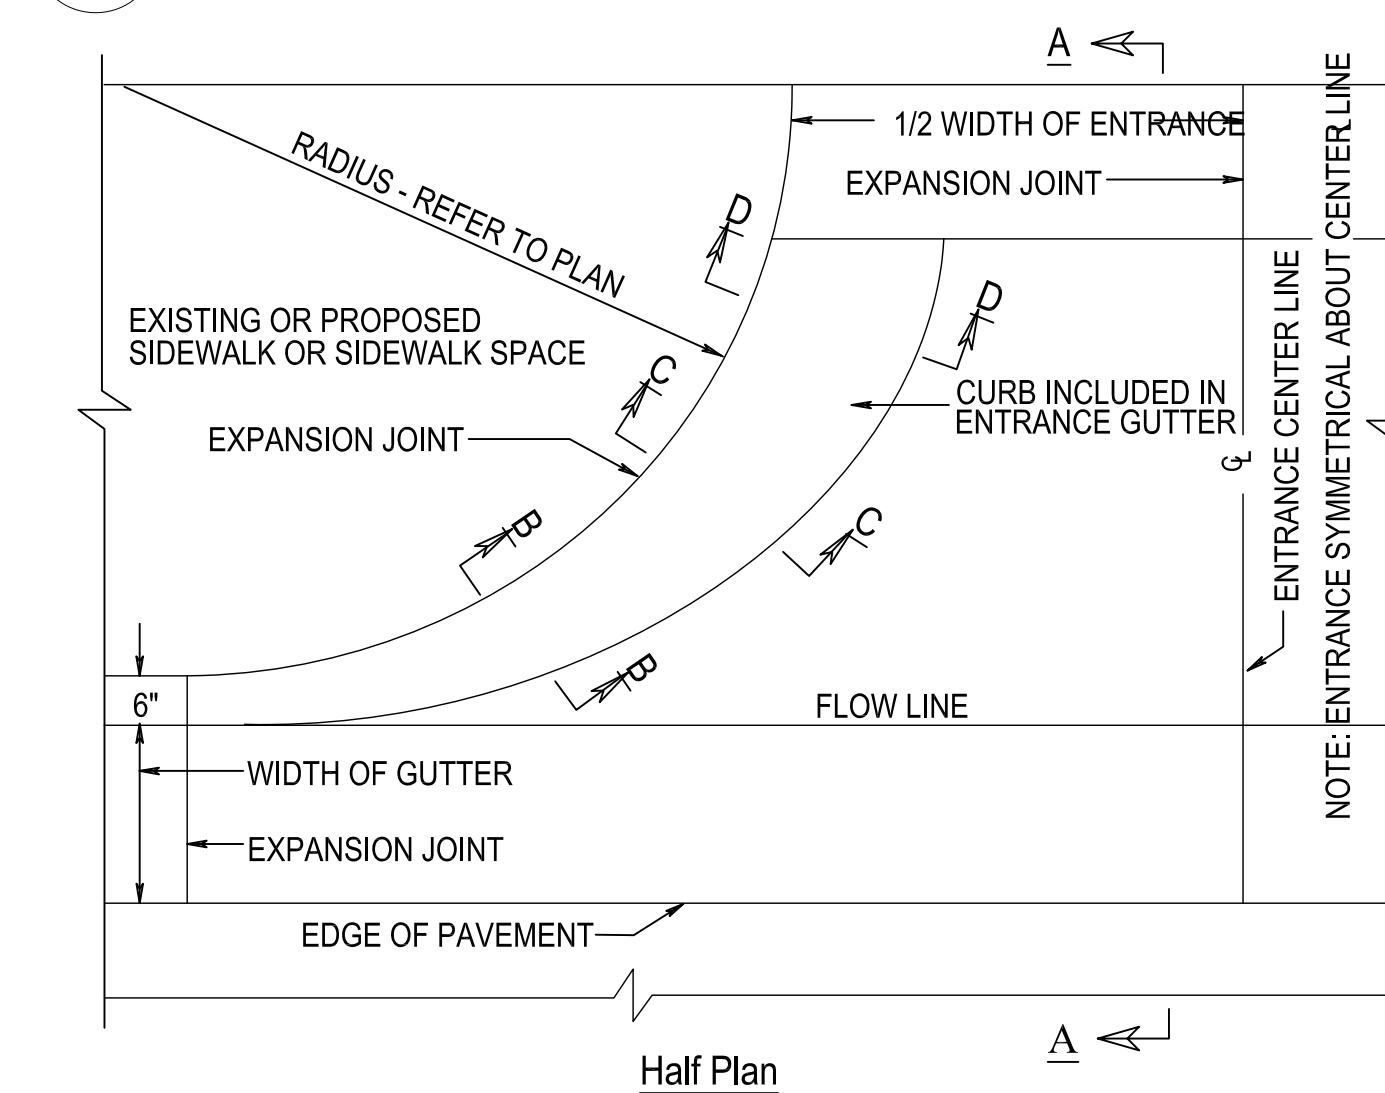

19 CG-9D Modified Entrance

Scale: NTS

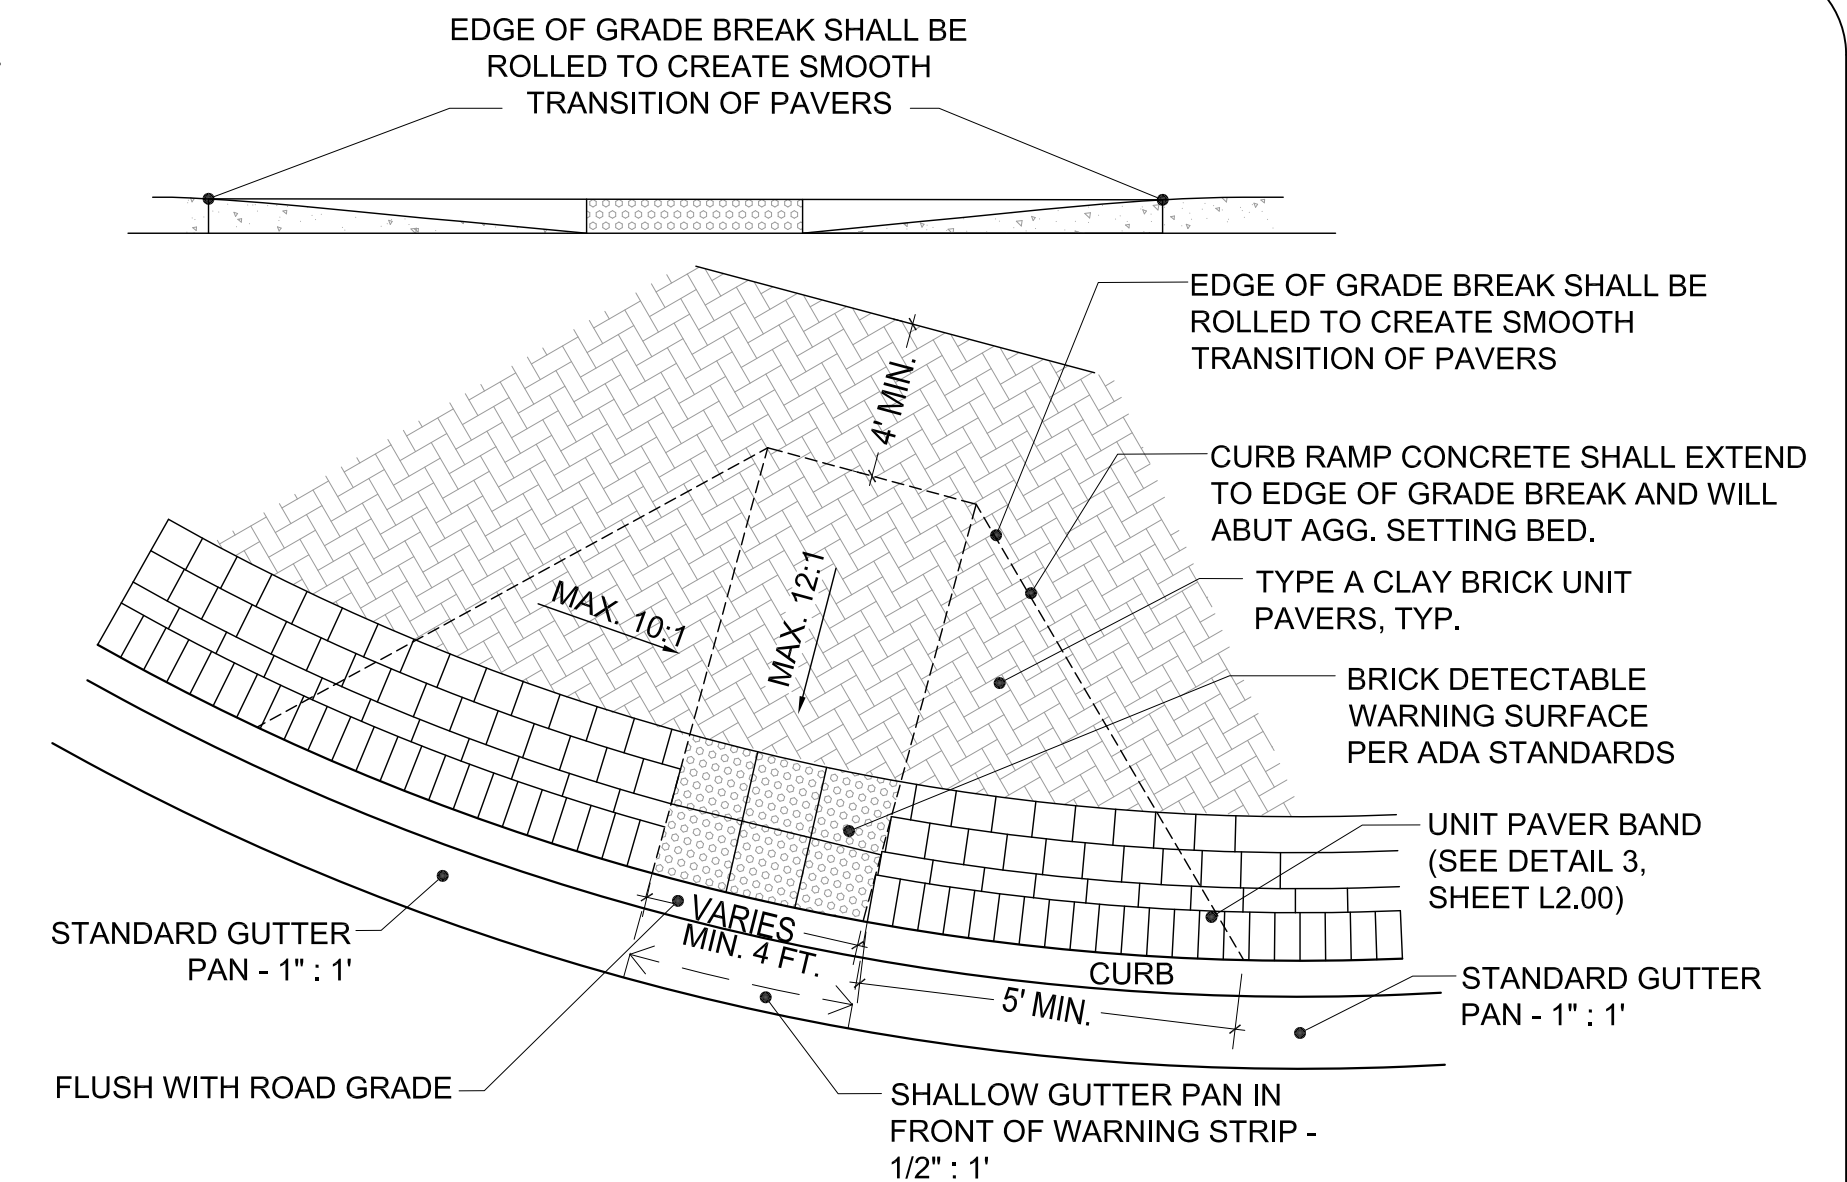


17 CG12A Modified Curb Ramp

NTS

NOT APPROVED
NOT FOR CONSTRUCTION

REVISIONS		
NO.	DESCRIPTION	DATE
1	CONTRACT MODIFICATION COMMENTS (NOV. 28, 2016)	12-19-16
2	CONTRACT MODIFICATION COMMENTS #2 (FEB. 2, 2017)	2-17-17

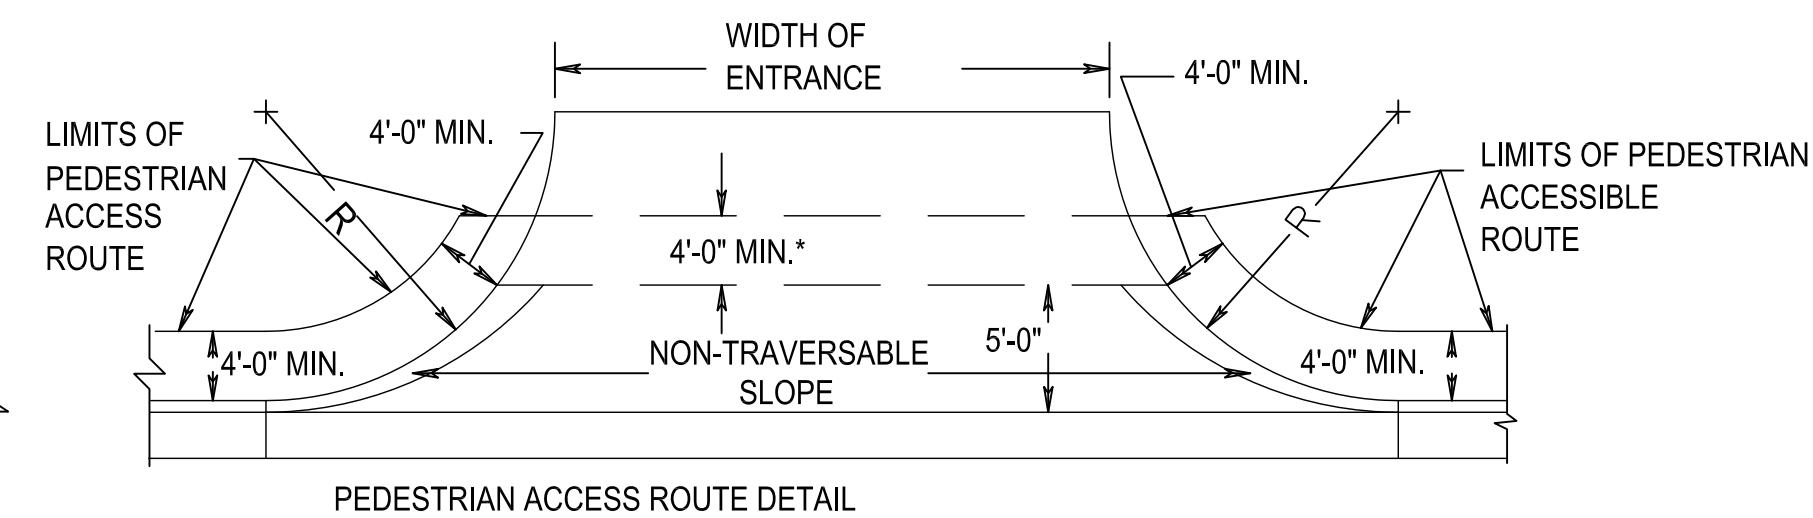


ADDITIONAL RIGHT-OF-WAY IS REQUIRED IF THE LIMITS OF PEDESTRIAN ACCESS ROUTE EXTEND BEYOND EXISTING OR PROPOSED VDOT RIGHT-OF-WAY.

DETAIL TO BE USED WHEN THE COMBINED WIDTH OF UNPAVED SPACE AND SIDEWALK SPACE IS LESS THAN 7'.


PEDESTRIAN ACCESS ROUTES PROVIDE A CONTINUOUS UNOBSTRUCTED, STABLE, FIRM AND SLIP RESISTANT PATH CONNECTING ALL ACCESSIBLE ELEMENTS OF A FACILITY THAT CAN BE APPROACHED, ENTERED AND USED BY PEDESTRIANS.

IF PEDESTRIAN ACCESS ROUTES ARE BEING PROVIDED, A MINIMUM 4' TRAVERSABLE WIDTH IS REQUIRED WITH A MAX. 2% CROSS SLOPE.


WHEN USED IN CONJUNCTION WITH STANDARD CG-3 OR CG-7, THE CURB FACE ON THIS STANDARD IS TO BE ADJUSTED TO MATCH THE MOUNTABLE CURB CONFIGURATION.

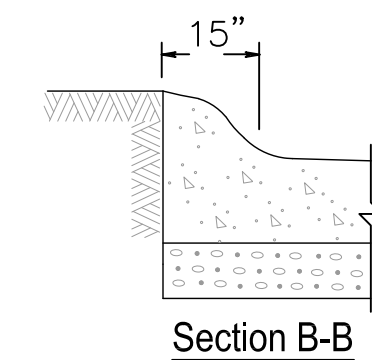


Section B-B

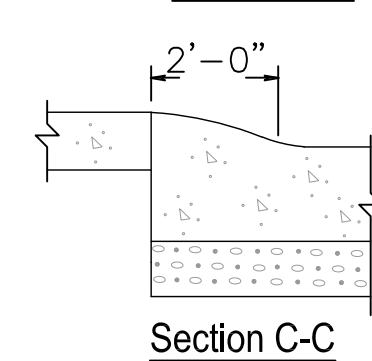


Section C-C

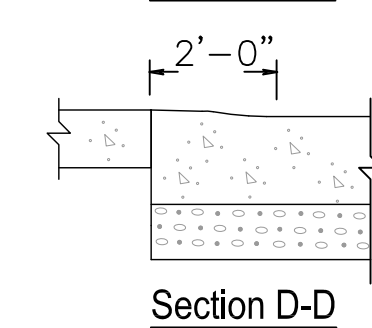


Section D-D

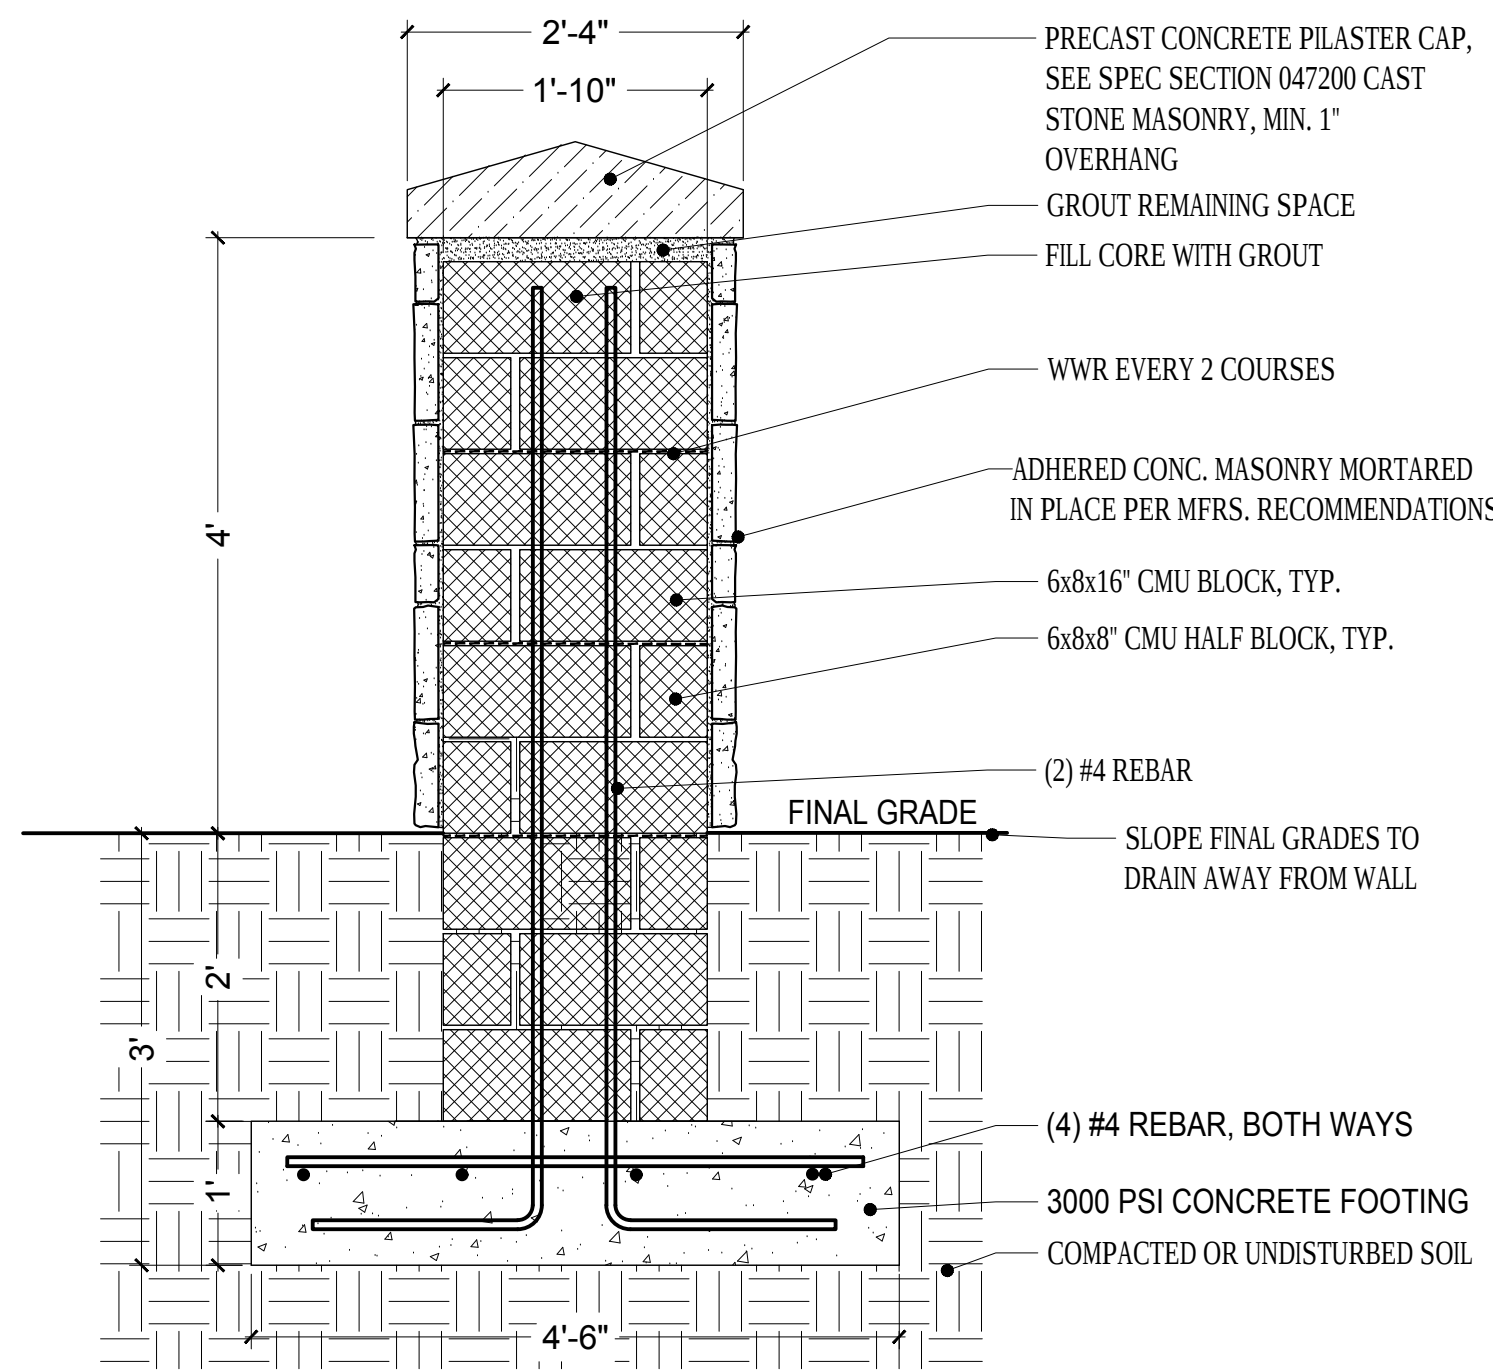


20 Brick Veneer Pillar
Scale: 3/4"=1'-0"

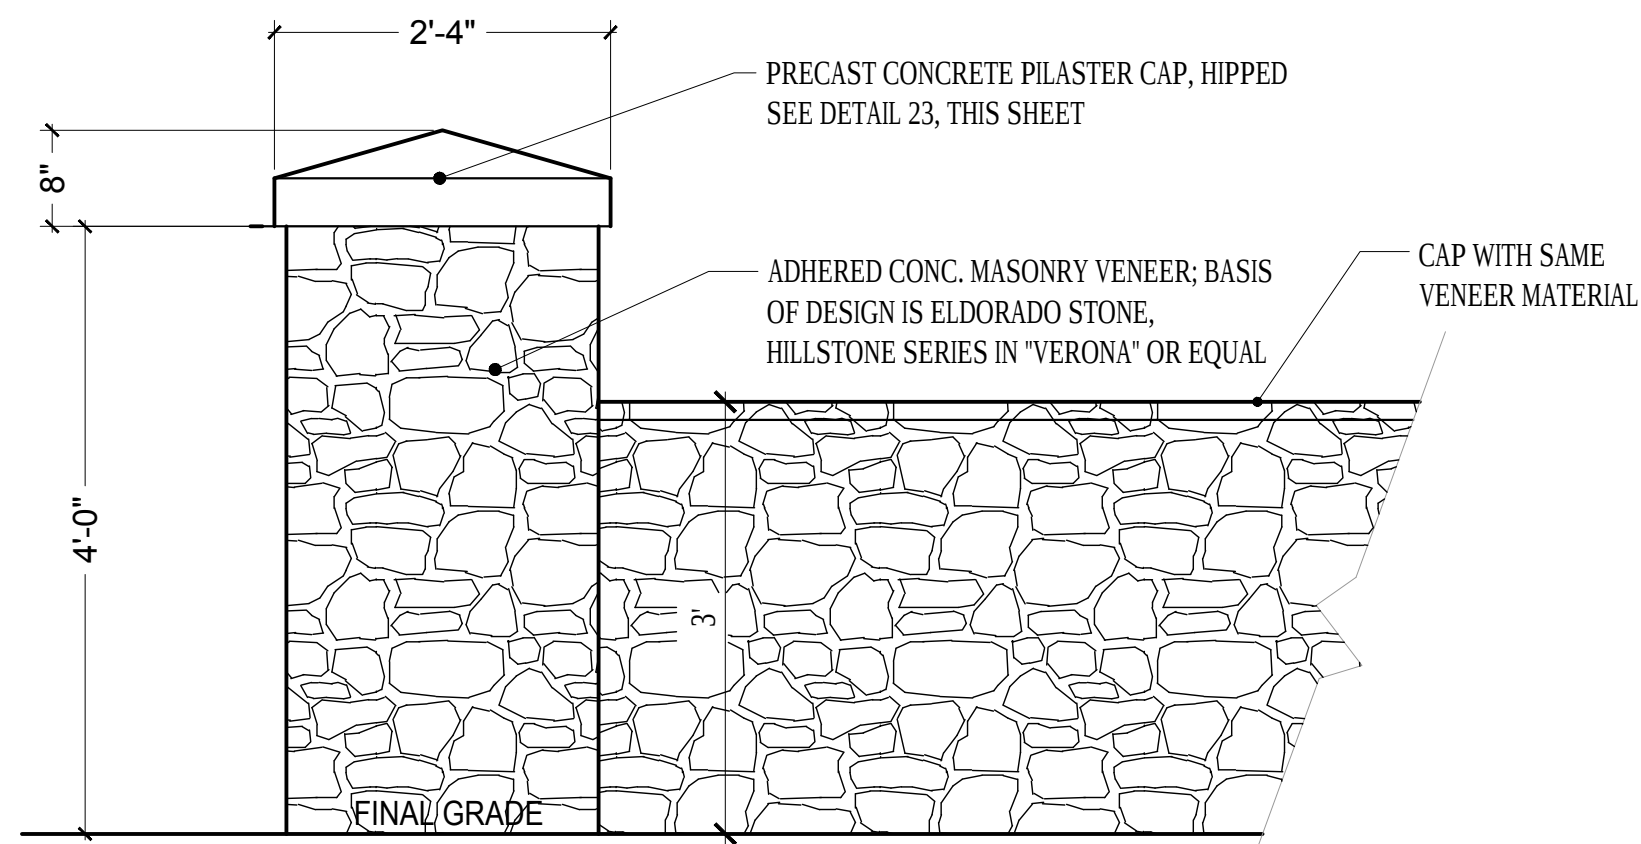


21 Cultured Stone Veneer Wall (ELEVATION)
Scale: 3/4"=1'-0"

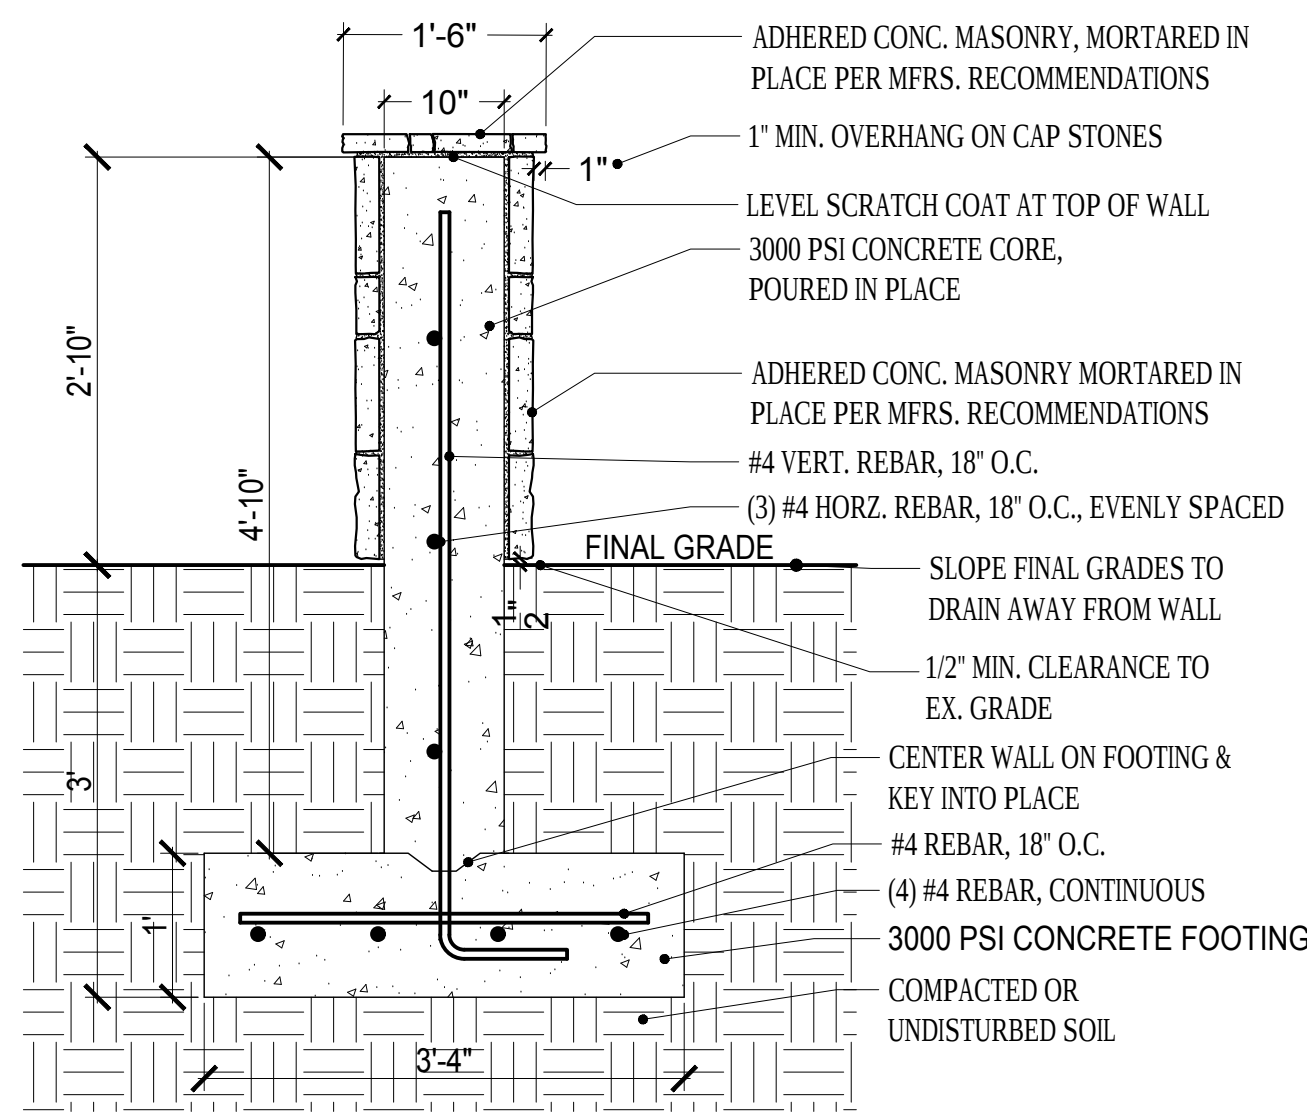


22 Adhered Concrete Masonry (Cultured Stone) Wall
Scale: 3/4"=1'-0"

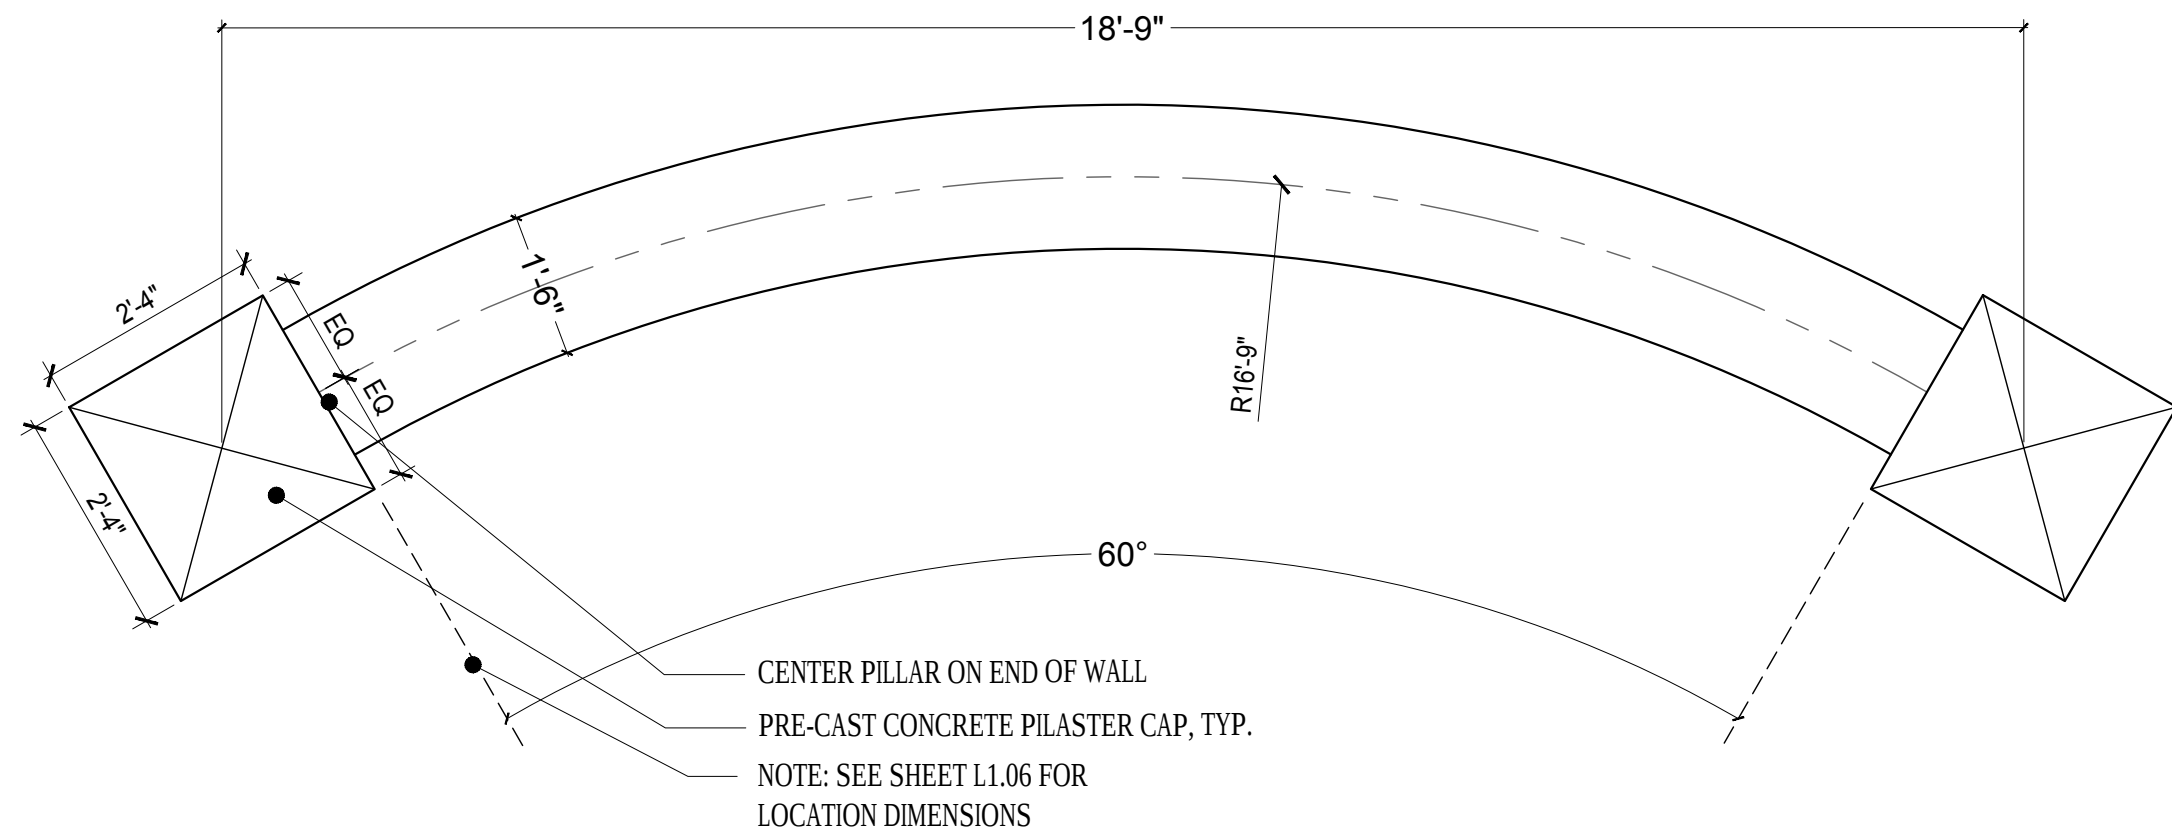


23 Brick Veneer Wall (PLAN)
Scale: 1/2"=1'-0"

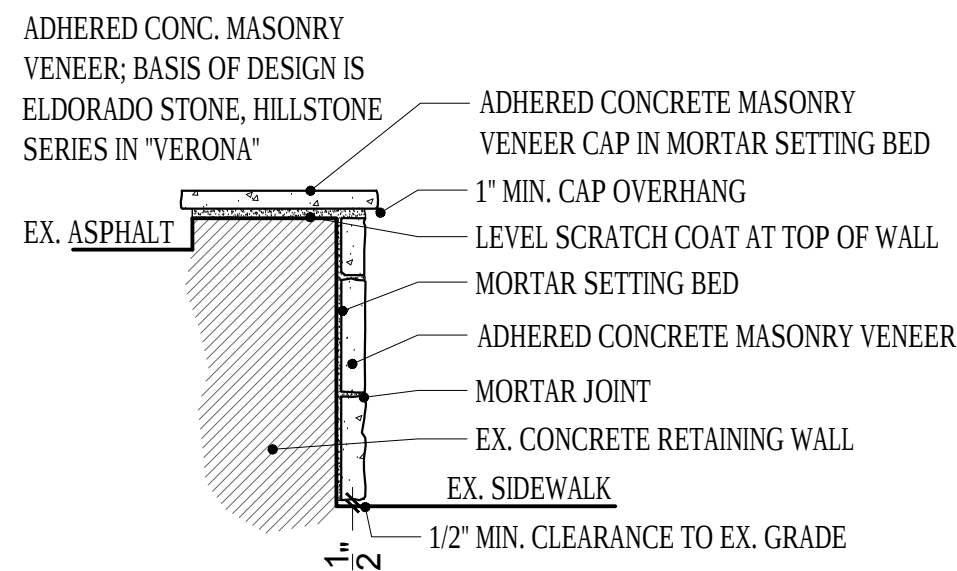

24 Adhered Concrete Masonry (Cultured Stone) Facade
Scale: 3/4" = 1'-0"

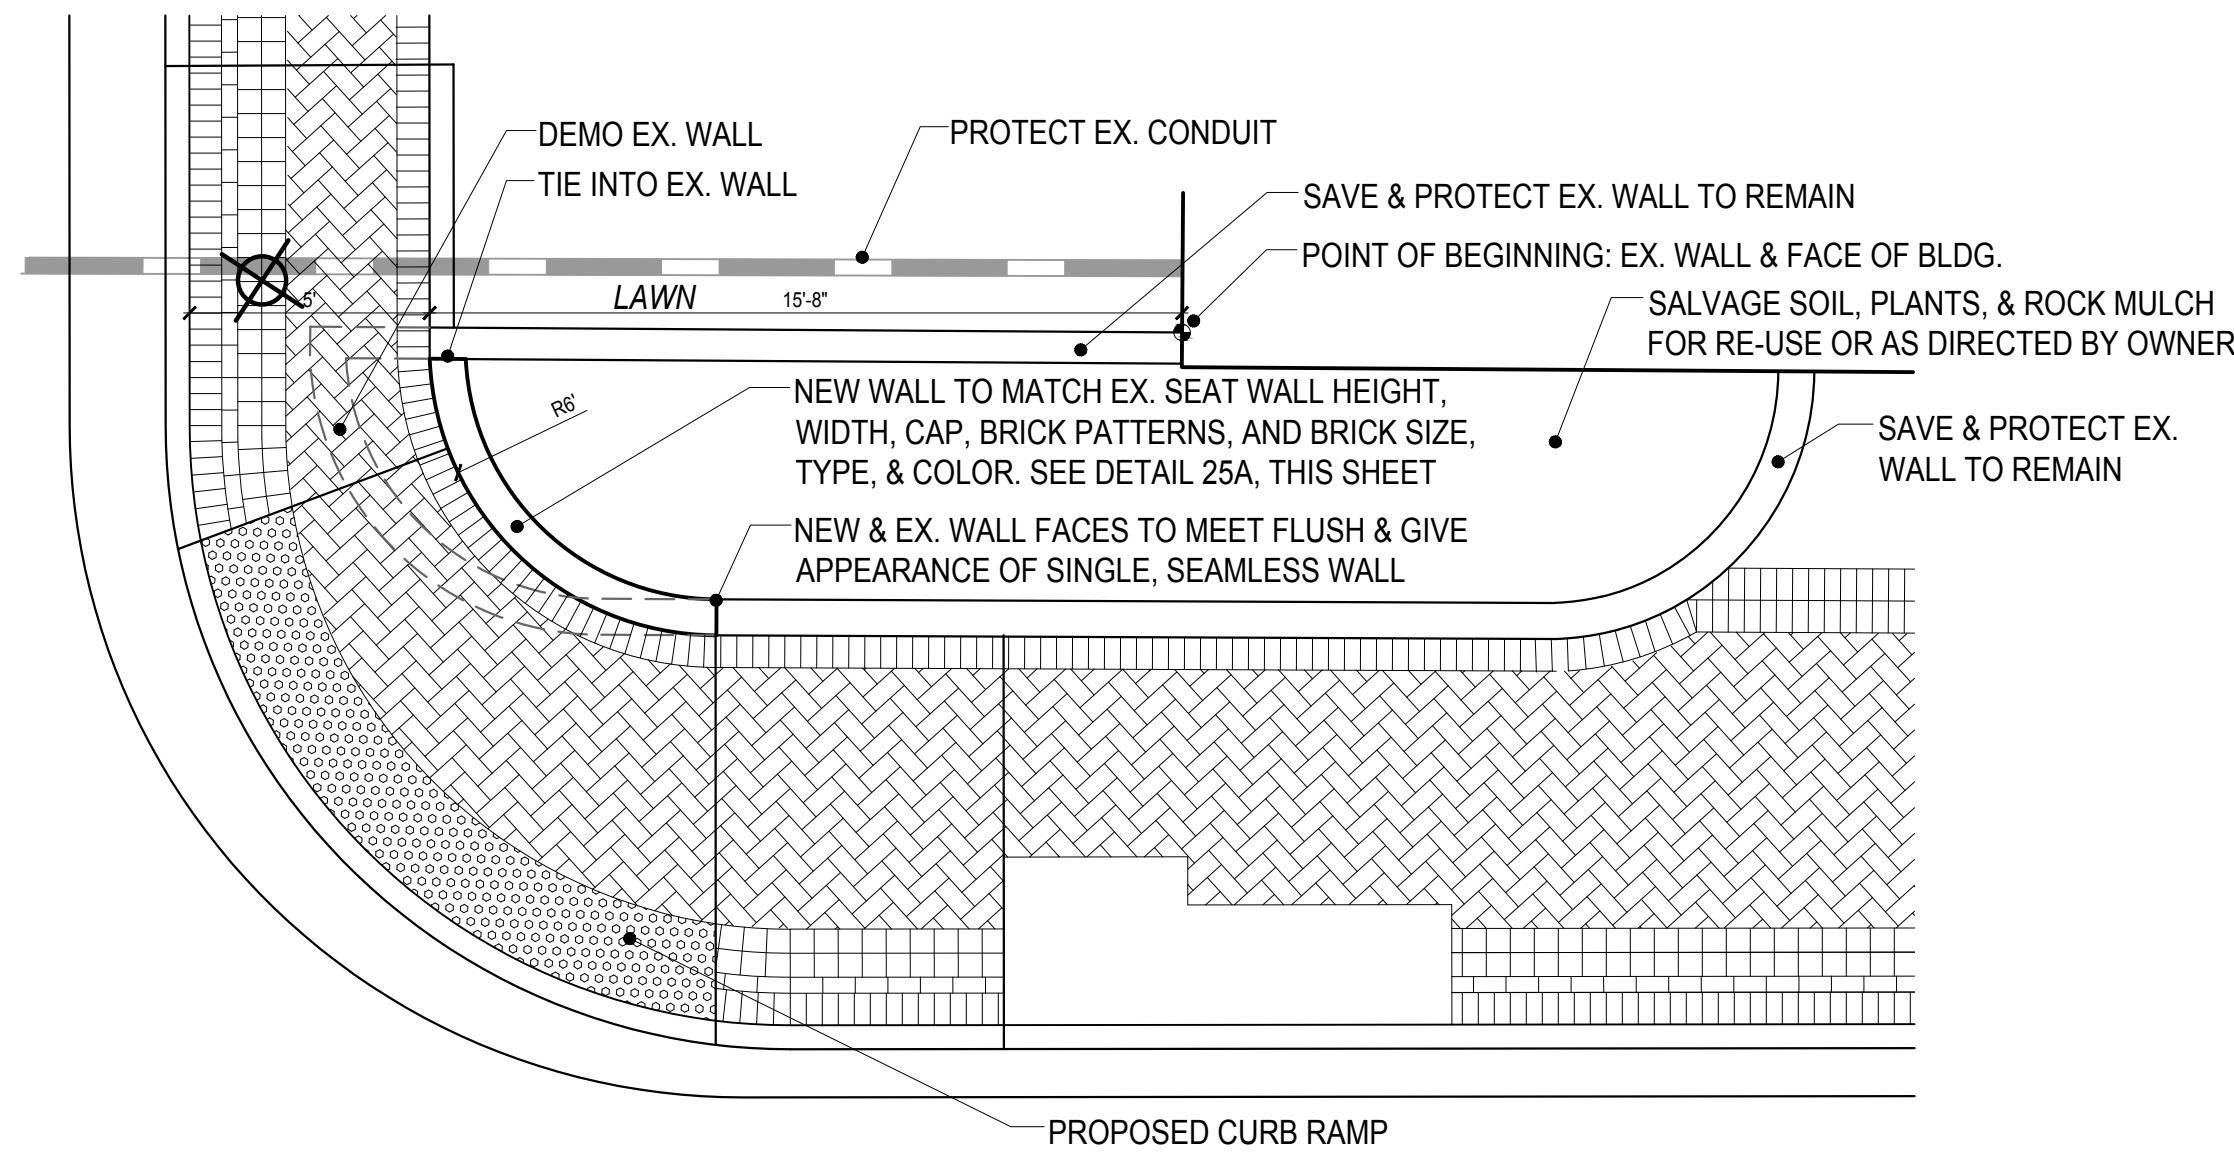


25 Rehabilitated Brick Wall (Frost Street) - PLAN
Scale: 1/4" = 1'-0"

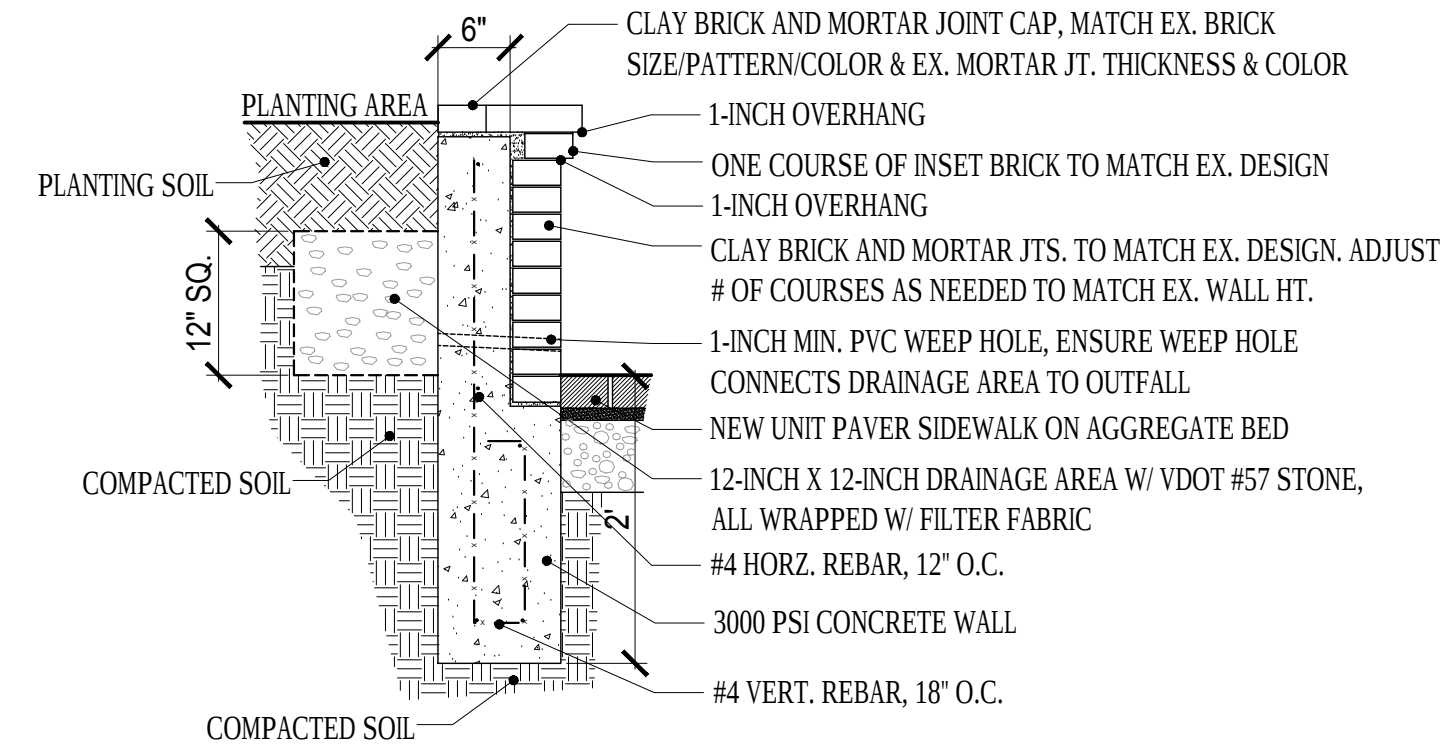


25A Rehabilitated Brick Wall (Frost Street) - SECTION
Scale: 3/4" = 1'-0"

REVISIONS		
NO.	DESCRIPTION	DATE
1	CONTRACT MODIFICATION COMMENTS (NOV. 28, 2016)	12-19-16
2	CONTRACT MODIFICATION COMMENTS #2 (FEB. 2, 2017)	2-17-17

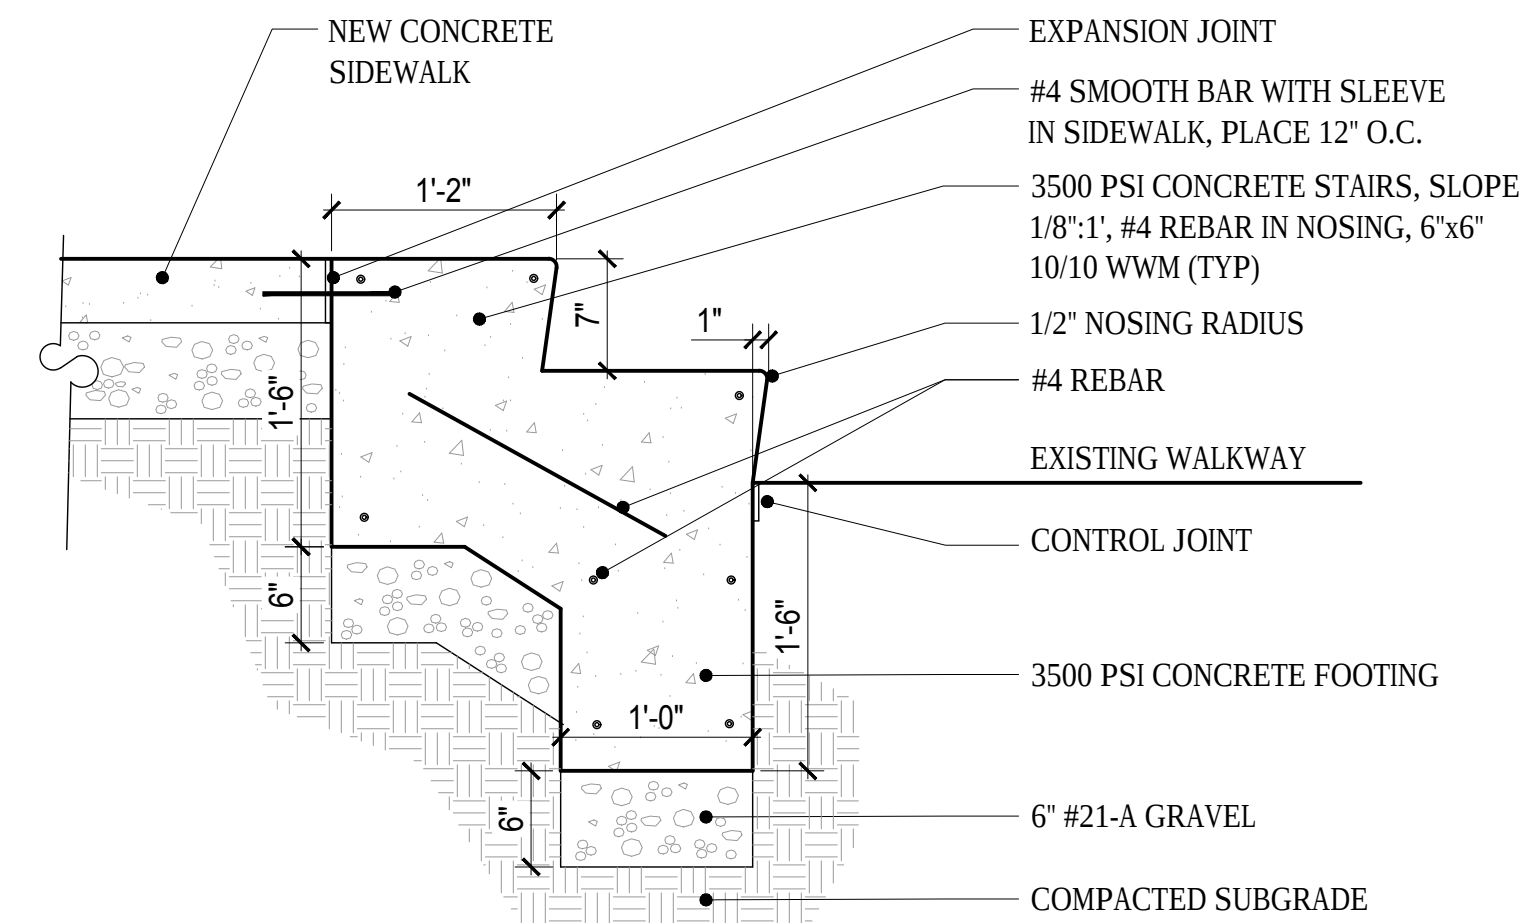


26 Concrete Step
Scale: 1" = 1'-0"

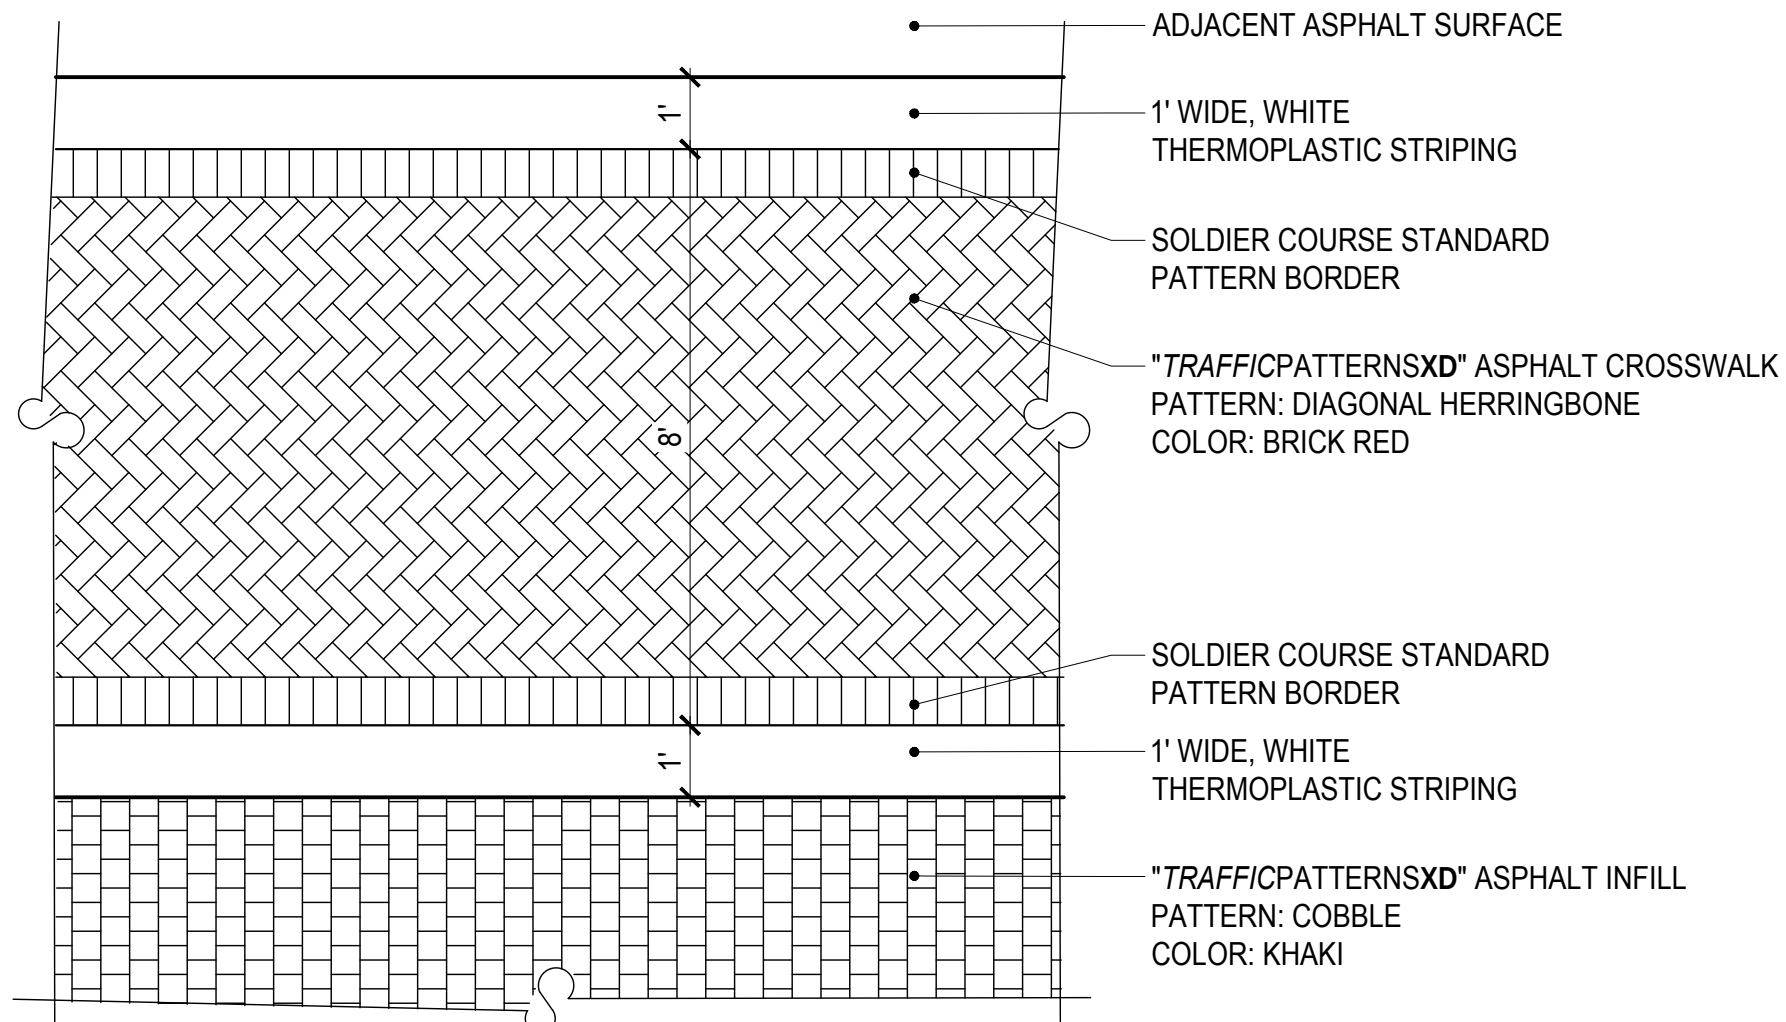


27 Color Stamped Asphalt - Crosswalk and Infill
Scale: 3/8" = 1'-0"


NOT APPROVED
NOT FOR CONSTRUCTION

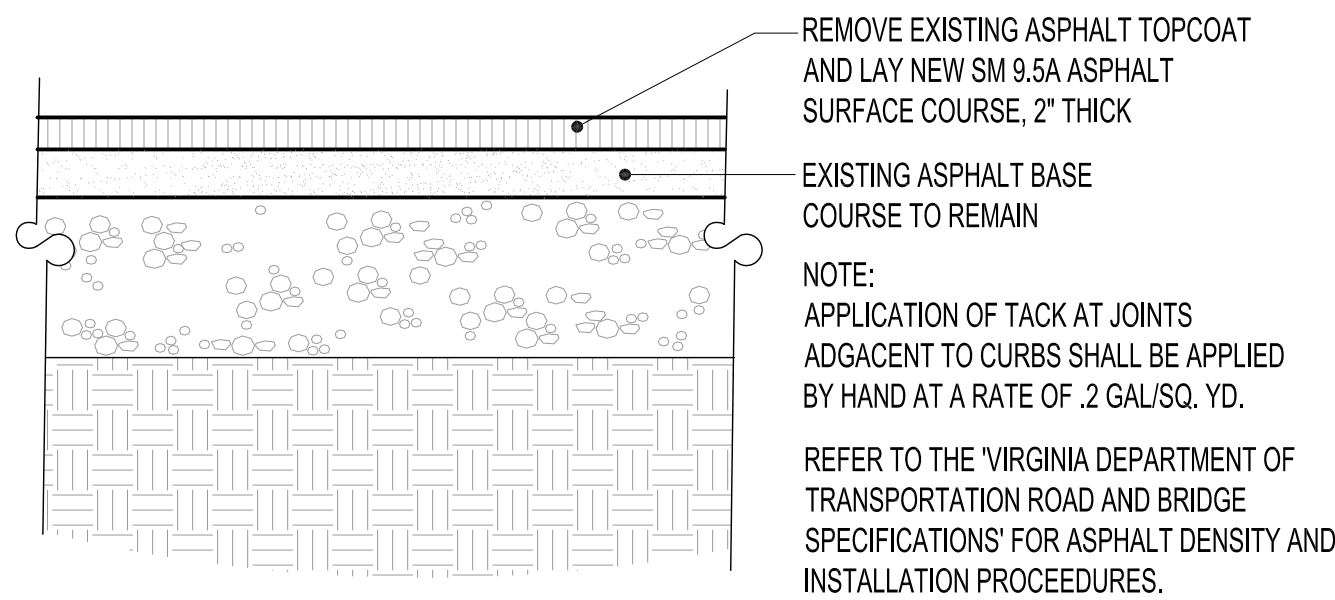


28 Asphalt Milling and Topcoat
Scale: 1" = 1'-0"

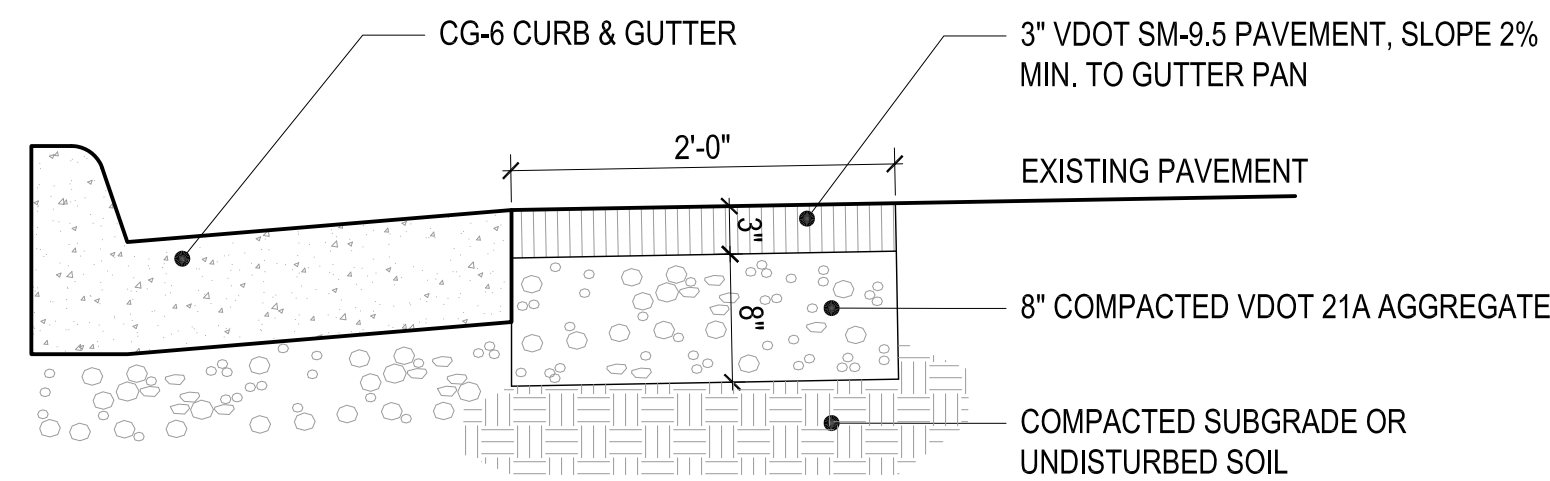



29 Asphalt Patch at Curb and Gutter
Scale: 1" = 1'-0"

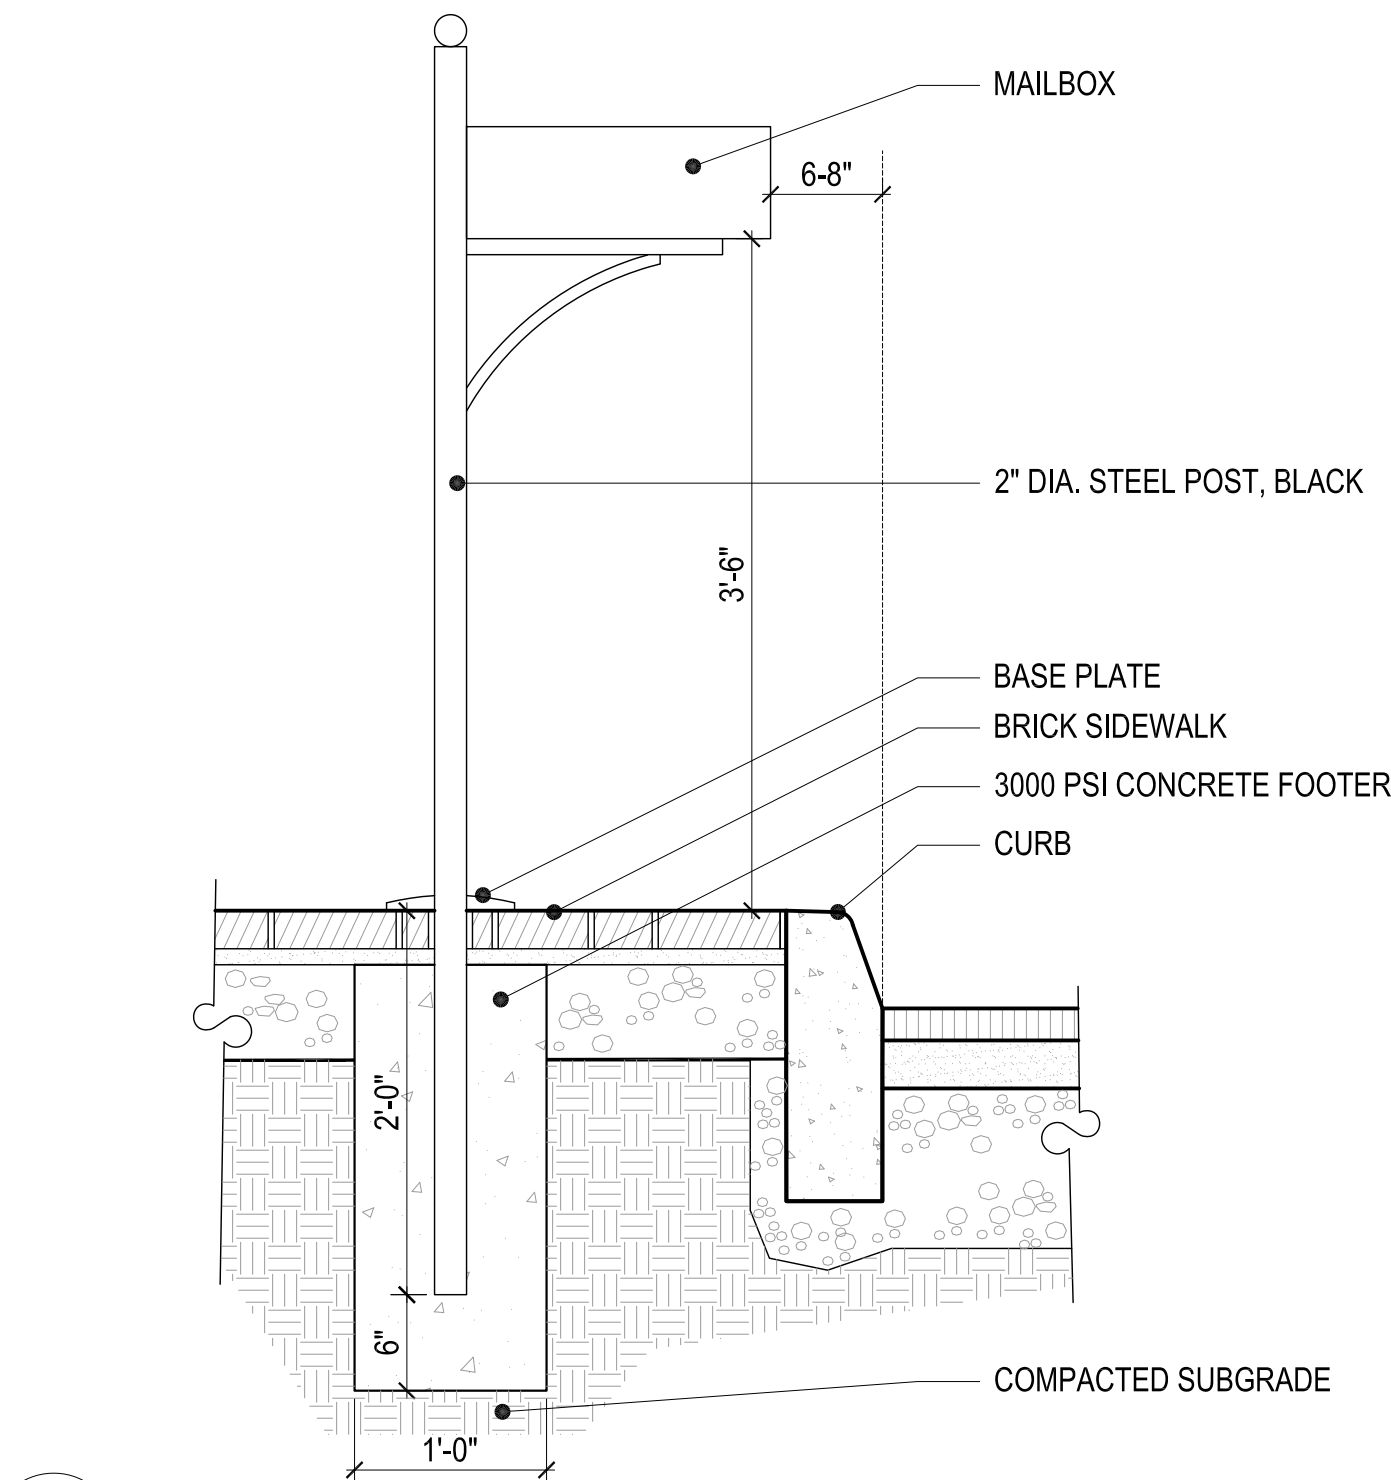


30 Mailbox
Scale: 1" = 1'-0"

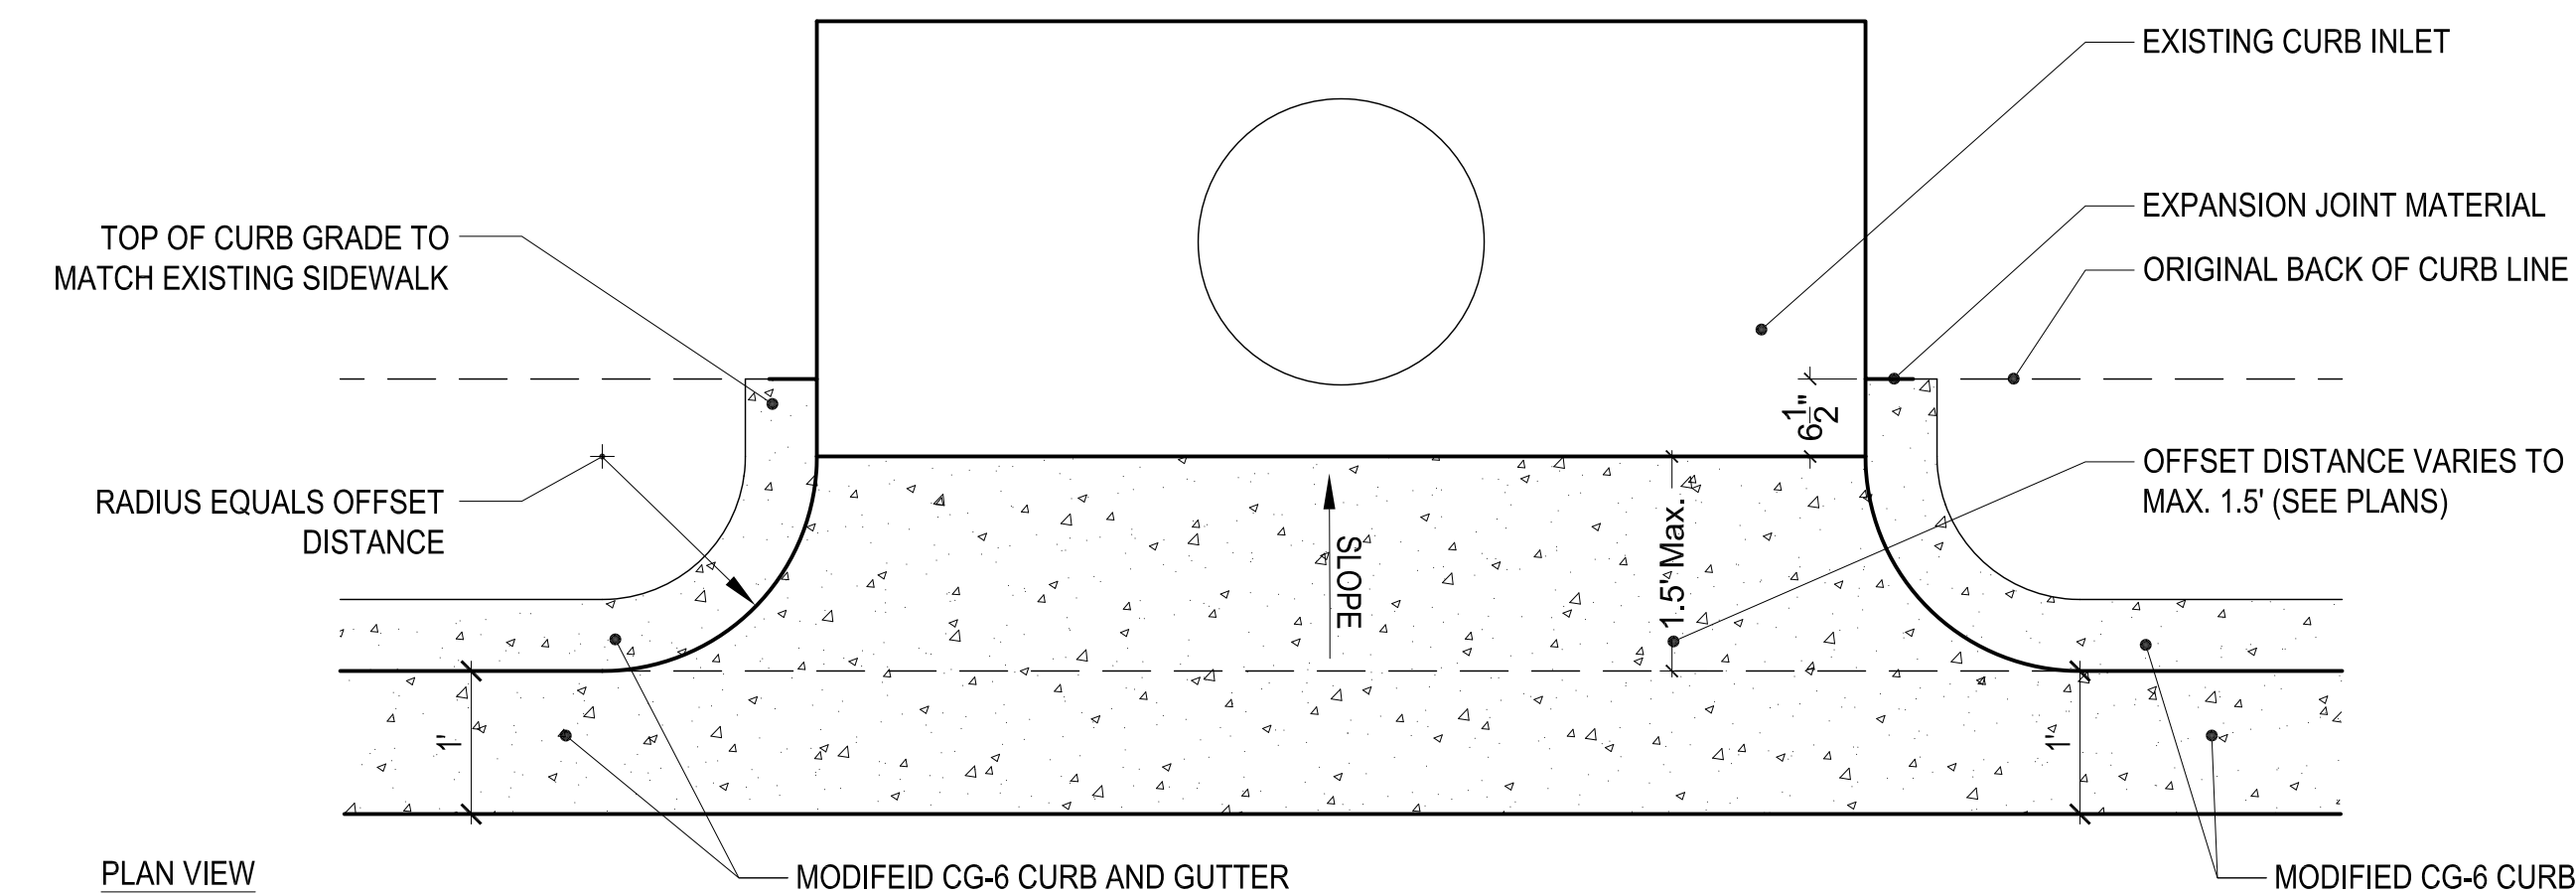


31 Offset Curb Inlet
Scale: 3/4" = 1'-0"

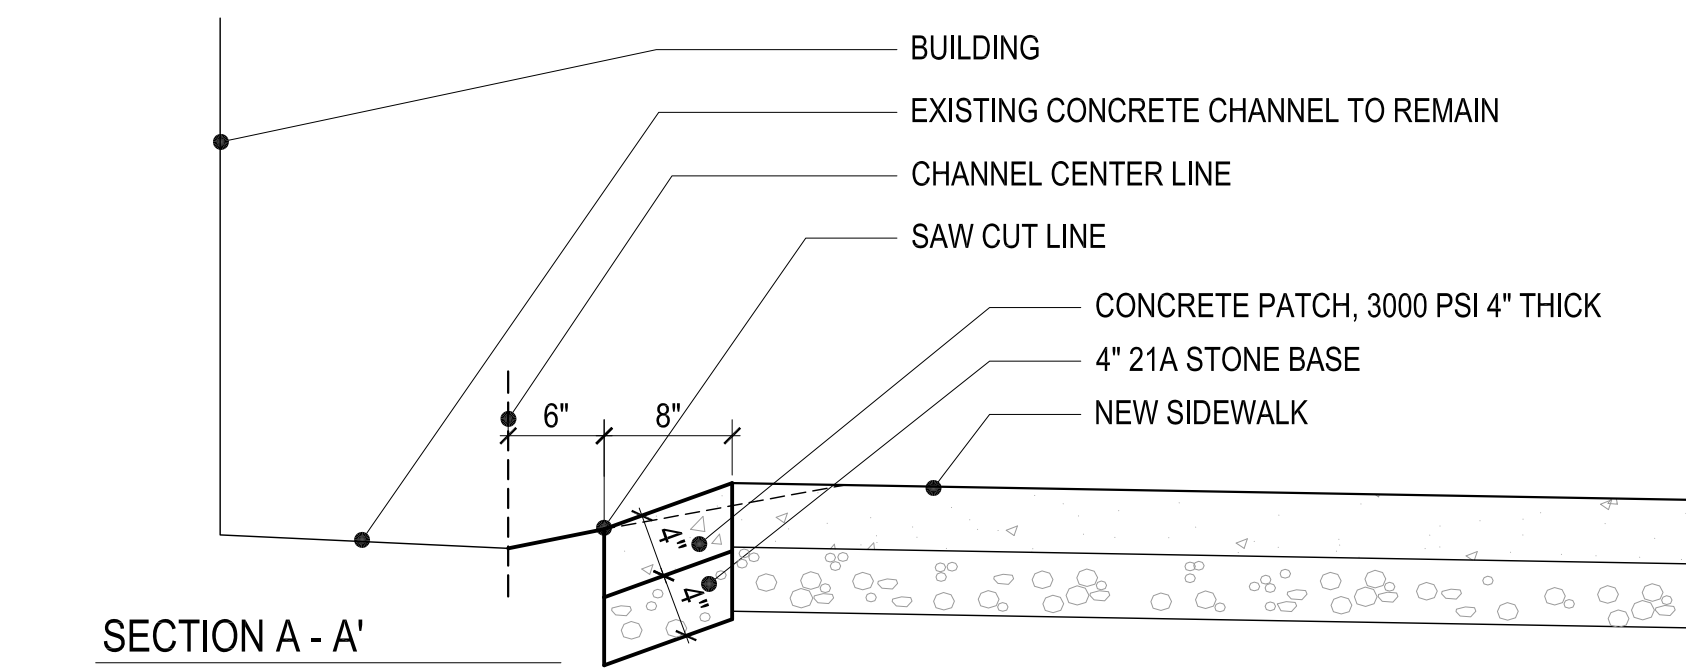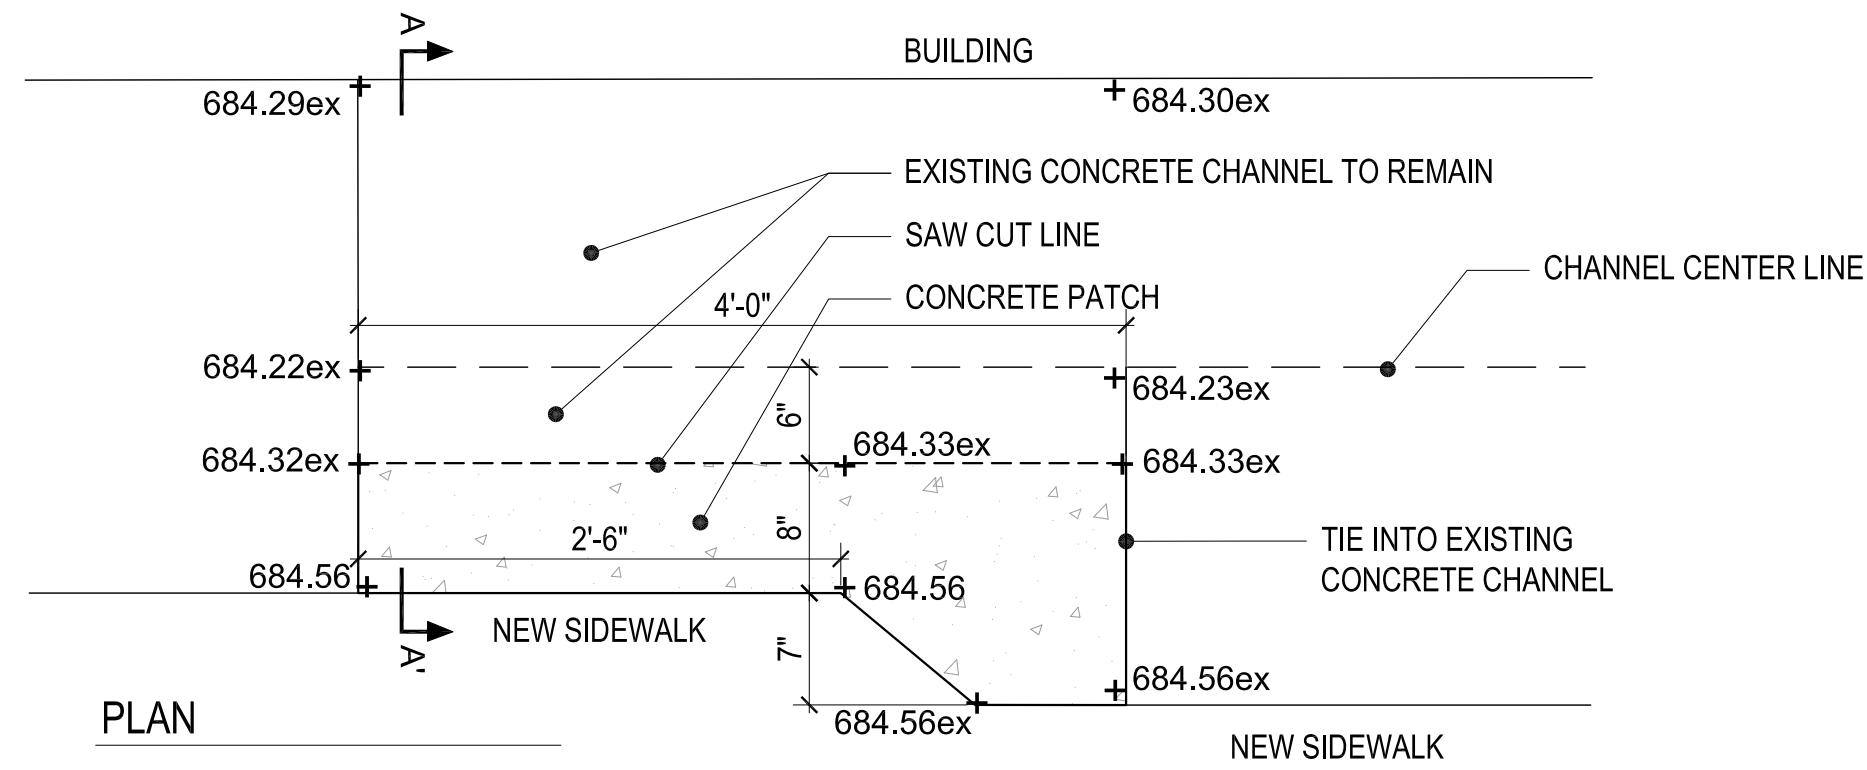


32 Modified Drainage Channel - Plan and Section
Scale: 1" = 1'-0"

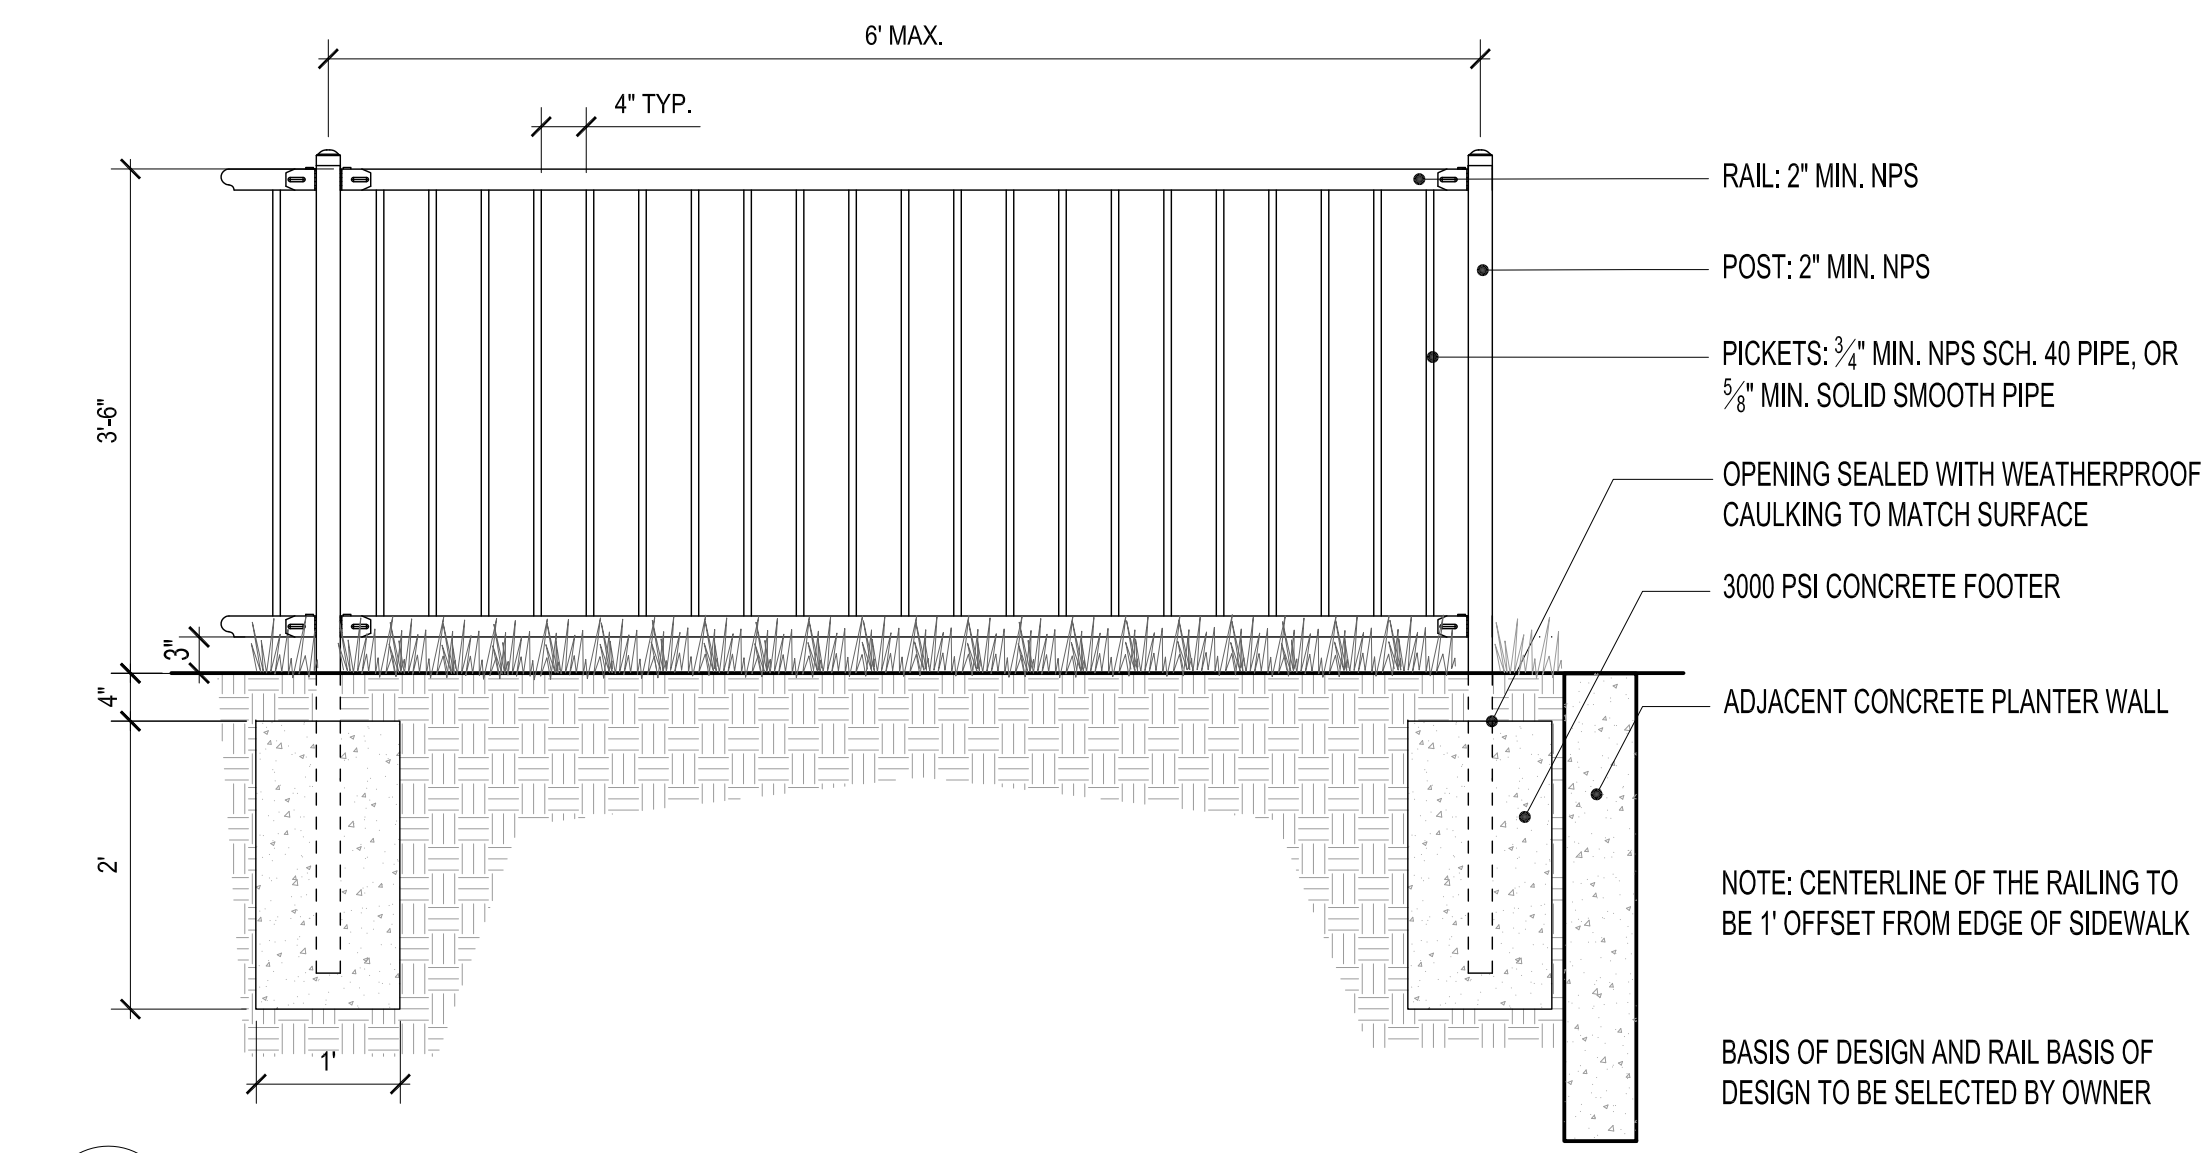

33 Decorative Railing
Scale: 3/4" = 1'-0"

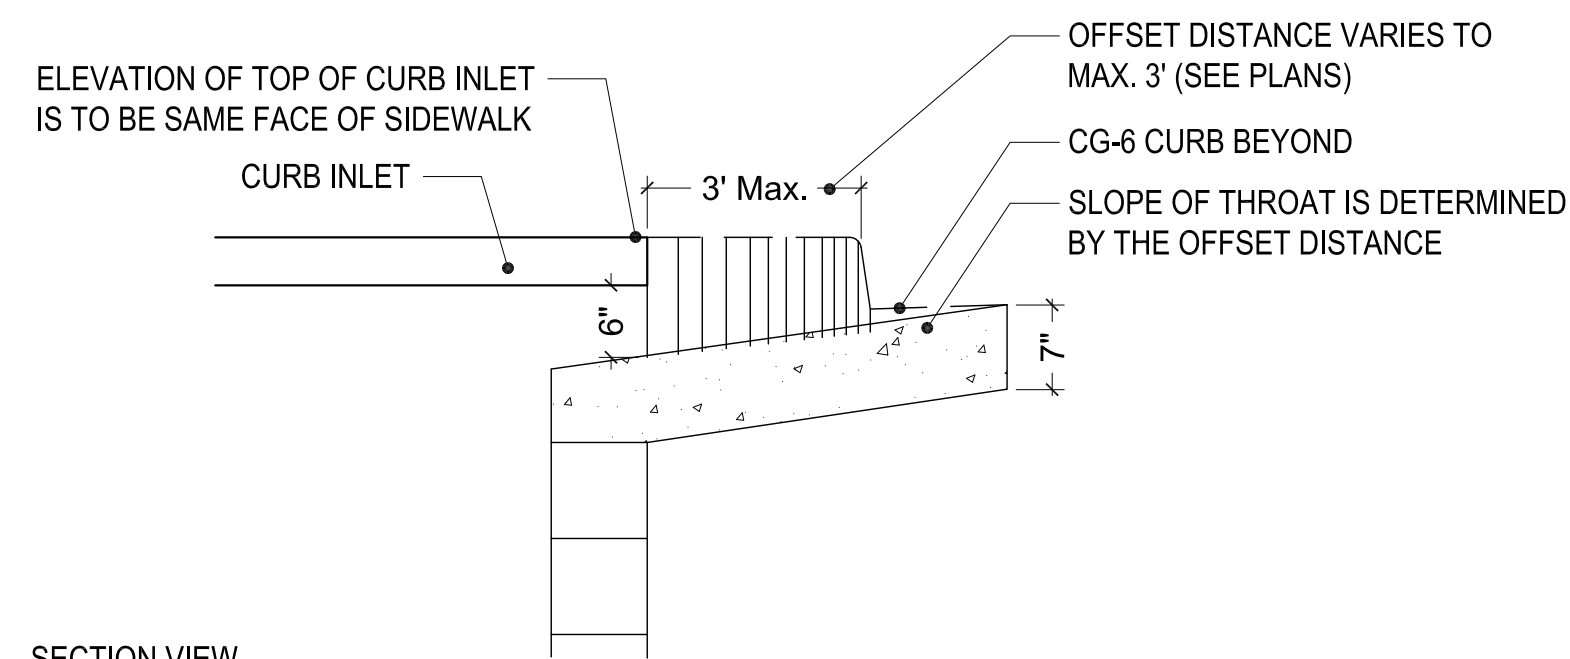


SECTION VIEW

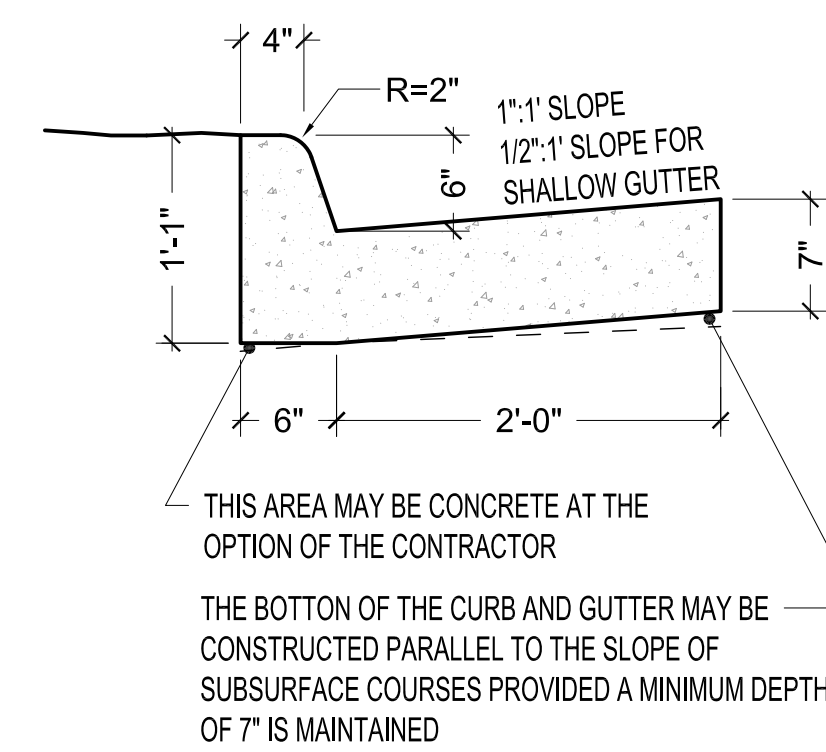

DETAIL PER VDOT ROAD AND BRIDGE STANDARDS ST. No. 201.03, CG-6

34 Standard VDOT CG-6 Curb and Gutter
Scale: 1" = 1'-0"

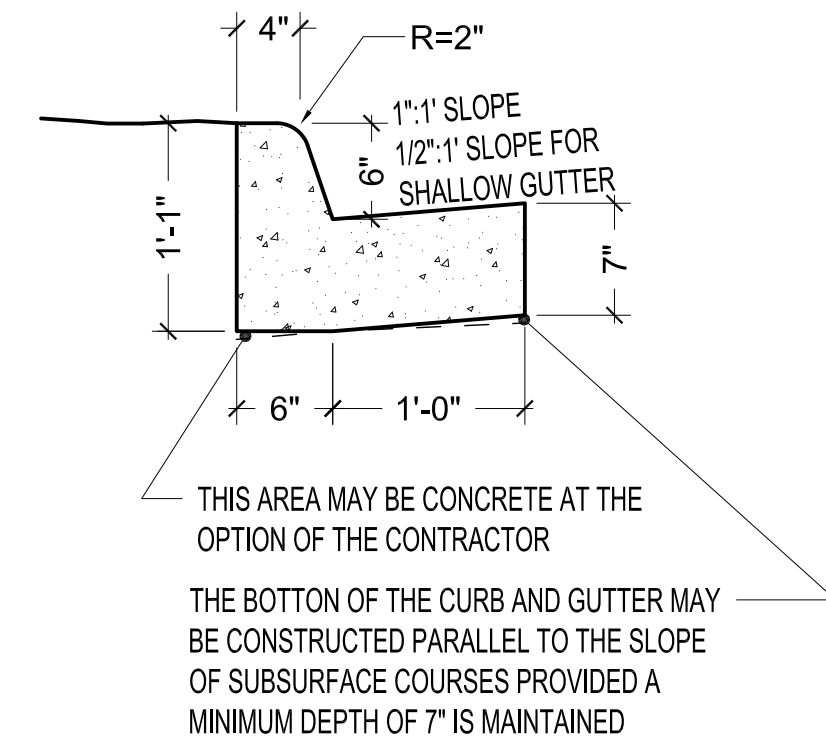

MODIFIED DETAIL PER VDOT ROAD AND BRIDGE STANDARDS ST. No. 201.03, CG-6

34A Modified VDOT CG-6 Curb and 12" Gutter
Scale: 1" = 1'-0"

CG-6 CURB AND GUTTER NOTES:

1. NEW CURB AND GUTTER TO BE REPLACED AT EXISTING GRADE ALONG LIMITS OF PROJECT. (SEE GEOMETRIC PLAN SHEETS C32-C37)
2. CG-6 MODIFIED CURB AND GUTTER (1' GUTTER PAN) TO BE PLACED ALONG MAIN STREET BETWEEN FROST STREET AND RECTORTOWN ROAD. (SEE STREETScape PLAN SHEETS L1.00 - L 1.05 FOR LOCATION)
3. SHALLOW CURB AND GUTTER (1/2":1') SHALL BE INSTALLED AT ALL CURB RAMPS. LOCATIONS AND PEDESTRIAN ACCESS WIDTHS SHOWN ON PLANS.
4. CG-6 SHALLOW CURB AND GUTTER (1/2":1') TO BE PLACED AT THE CORNERS OF MAIN STREET AND WINCHESTER ROAD AND MAIN STREET AND FROST STREET. SEE GEOMETRIC PLAN SHEETS C32, C33, C37 AND STREETScape PLAN SHEETS L1.00, L1.01, L1.05, L1.06 FOR LOCATION.
5. FOR STREETScape, SIDEWALK, AND ENTRANCE DETAILS SEE SHEETS L2.00 - L2.03. FOR ADDITIONAL NOTES SEE SHEET C11.
6. UPON COMPLETION OF CURB AND GUTTER WORK, UNDERGROUND UTILITY WORK AND SIDEWALK, VDOT TO PERFORM MAINTENANCE MILLING AND SURFACE PAVING PRIOR TO CONTRACTOR PLACING PAVEMENT MARKINGS.
7. THE CONTRACTOR IS RESPONSIBLE FOR ALL SUBSURFACE UTILITY MANHOLES (MH) WITHIN THE ROAD RIGHT-OF-WAY AND THE CONDUITS TO THE STUB-OUTS AT THE LOCATIONS OF SURFACE TRANSFORMERS PADS, SWITCH PADS/CABINETS, SPLICE BOXES, PULL BOXES, PEDESTALS, AND HAND HOLES. ALL SURFACE APPURTENANCES, WIRING, AND SERVICE CONNECTIONS TO BE THE RESPONSIBILITY OF THE RESPECTIVE UTILITY.



- NOTE:
1. THIS ITEM MAY BE PRECAST OR CAST IN PLACE.
 2. CONCRETE TO BE CLASS A3 IF CAST IN PLACE, 4000 PSI IF PRECAST.
 3. COMBINATION CURB AND GUTTER HAVING A RADIUS OF 300" OR LESS (ALONG FACE OF CURB) SHALL BE PAID FOR AS RADIAL COMBINATION CURB & GUTTER.
 4. FOR USE WITH STABILIZED OPEN-GRADED DRAINAGE LAYER, THE BOTTOM OF THE CURB AND GUTTER SHALL BE CONSTRUCTED PARALLEL TO THE SLOPE OF SUBSURFACE COURSES AND TO THE DEPTH OF THE PAVEMENT.
 5. THIS CURB IS TO BE USED WHEN DESIGN SPEED IS 40 MPH OR LESS ON RURAL HIGHWAYS AND 45 MPH OR LESS IN DEVELOPED URBAN AND SUBURBAN AREAS.
 6. SHALLOW GUTTER PAN (1/2":1') TO BE INSTALLED AT ALL CURB RAMPS.

- NOTE:
1. THIS ITEM MAY BE PRECAST OR CAST IN PLACE.
 2. CONCRETE TO BE CLASS A3 IF CAST IN PLACE, 4000 PSI IF PRECAST.
 3. COMBINATION CURB AND GUTTER HAVING A RADIUS OF 300" OR LESS (ALONG FACE OF CURB) SHALL BE PAID FOR AS RADIAL COMBINATION CURB & GUTTER.
 4. FOR USE WITH STABILIZED OPEN-GRADED DRAINAGE LAYER, THE BOTTOM OF THE CURB AND GUTTER SHALL BE CONSTRUCTED PARALLEL TO THE SLOPE OF SUBSURFACE COURSES AND TO THE DEPTH OF THE PAVEMENT.
 5. THIS CURB IS TO BE USED WHEN DESIGN SPEED IS 40 MPH OR LESS ON RURAL HIGHWAYS AND 45 MPH OR LESS IN DEVELOPED URBAN AND SUBURBAN AREAS.
 6. SHALLOW GUTTER PAN (1/2":1') TO BE INSTALLED AT ALL CURB RAMPS.

REVISIONS		
NO.	DESCRIPTION	DATE
1	CONTRACT MODIFICATION COMMENTS (NOV. 28, 2016)	12-19-16
2	CONTRACT MODIFICATION COMMENTS #2 (FEB. 2, 2017)	2-17-17

PROJECT #07036-25

NOT APPROVED
NOT FOR CONSTRUCTION

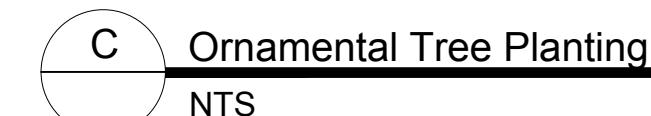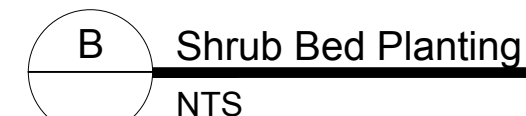

SYMBOL	SCIENTIFIC NAME	COMMON NAME	QUANTITY	SIZE	COND.	SPACING	REMARKS
	Medium Street Trees						
GT	Gleditsia tranconthos var. inermis 'Shademaster'	Thornless Honeylocust	3	2-2.5" CAL	B&B	As shown	Strong Leader, Street Tree
UP	Ulmus parvifolia	Chinese Elm	2	2-2.5" CAL	B&B	As shown	Strong Leader, Street Tree
	Small Street Trees						
CC	Carpinus caroliniana	American Hornbeam	7	2-2.5" CAL	B&B	As shown	Strong Leader, Street Tree
PC	Pistacia chinensis	Chinese Pistache	5	2-2.5" CAL	B&B	As shown	Strong Leader, Street Tree
	Utility Line Street Trees						
CR	Chionanthus retusus	Chinese Fringetree, tree form	4	2-2.5" CAL	B&B	As shown	Single Stem, Street Tree
CF	Cornus florida	Flowering Dogwood, tree form	3	2-2.5" CAL	B&B	As shown	Single Stem, Street Tree
	Ornamental Trees						
AG	Amelanchier x. grandiflora "Autumn Brilliance"	Autumn Brilliance' Serviceberry	3	8'-10' clump	B&B	As shown	multi-stem
	Shrubs						
IV	Itea virginica "Sprich"	Sprich' Virginia Sweetspire	27	18"-24"	#3	3' O.C.	Uniform
	Groundcovers						
LM	Liriope muscari 'Big Blue'	Big Blue' Liriope	605	6"	#1	12" O.C.	Uniform

REVISIONS		
NO.	DESCRIPTION	DATE
1	CONTRACT MODIFICATION COMMENTS (NOV. 28, 2016)	12-19-16
2	CONTRACT MODIFICATION COMMENTS #2 (FEB. 2, 2017)	2-17-17

NOT APPROVED
NOT FOR CONSTRUCTION

Streetscape Details
Marshall Main Street
Revitalization
MARSHALL MAGISTERIAL DISTRICT
FAUQUIER COUNTY, VIRGINIA



SHEET
L2.04
OF 57

MARSHALL MAIN STREET - STREETSCAPE DETAILS