



1 BUILDING "A" PLAN: PROPOSED FIRST FLOOR

Scale: 1/4" = 1'-0"

DOB Stamps and Notes

No use, reproduction or dissemination may be made of this drawing and the concepts set forth hereon without prior written consent. Copyright 2021, CAH Architecture and Design, LLC

**PRELIMINARY
NOT FOR CONSTRUCTION**



NEW CONSTRUCTION
345 REEF ROAD
FAIRFIELD, CT 06824

**BUILDING "A"
PROPOSED FIRST FLOOR**

Date: 10.14.2022
Project:
Revision:
SD-1
Page Number:

BUILDING "A"



1 BUILDING "A" PLAN: PROPOSED SECOND FLOOR

Scale: 1/4" = 1'-0"

DOB Stamps and Notes

No use, reproduction or dissemination may be made of this drawing and the concepts set forth hereon without prior written consent. Copyright 2021, CAH Architecture and Design, LLC

**PRELIMINARY
NOT FOR CONSTRUCTION**

CAH
ARCHITECTURE
AND DESIGN, LLC
287 Sport Hill Road - Easton, CT 06812
(203) 822-7287 - CAHArchitecture.com

NEW CONSTRUCTION
345 REEF ROAD
FAIRFIELD, CT 06824

BUILDING "A"
PROPOSED SECOND FLOOR

Date: 10.14.2022
Project:
Revision:
SD-2
Page Number:

BUILDING "A"



1 BUILDING "A" PLAN: PROPOSED THIRD FLOOR

Scale: 1/4" = 1'-0"

DOB Stamps and Notes

No use, reproduction or dissemination may be made of this drawing and the concepts set forth hereon without prior written consent. Copyright 2021, CAH Architecture and Design, LLC

**PRELIMINARY
NOT FOR CONSTRUCTION**

CAH
ARCHITECTURE
AND DESIGN, LLC
287 Sport Hill Road - Easton, CT 06812
(203) 622-7287 - CAHArchitecture.com

NEW CONSTRUCTION
345 REEF ROAD
FAIRFIELD, CT 06824

BUILDING "A"
PROPOSED THIRD FLOOR

Date: 10.14.2022
Project:
Revision:
SD-3
Page Number:




1 BUILDING "A" FRONT ELEVATION

Scale: 1/4" = 1'-0"

DOB Stamps and Notes

No use, reproduction or dissemination may be made of this drawing and the concepts set forth herein without prior written consent. Copyright 2021, CAH Architecture and Design, LLC

**PRELIMINARY
NOT FOR CONSTRUCTION**

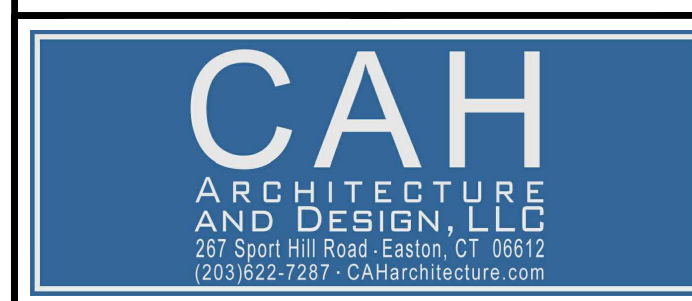

NEW CONSTRUCTION
345 REEF ROAD
FAIRFIELD, CT 06824


**BUILDING "A"
PROPOSED ELEVATION**

Date: 10.14.2022
Project:
Revision:
SD-4
Page Number:



1 BUILDING "A" LEFT ELEVATION

Scale: 1/4" = 1'-0"

DOB Stamps and Notes	
No use, reproduction or dissemination may be made of this drawing and the concepts set forth hereon without prior written consent. Copyright 2021, CAH Architecture and Design, LLC	
PRELIMINARY NOT FOR CONSTRUCTION	
	
NEW CONSTRUCTION 345 REEF ROAD FAIRFIELD, CT 06824	
BUILDING "A" PROPOSED ELEVATION	
Date: 10.14.2022	Project:
Revision:	SD-5
Page Number:	



1 BUILDING "A" BACK ELEVATION

Scale: 1/4" = 1'-0"

DOB Stamps and Notes

No use, reproduction or dissemination may be made of this drawing and the concepts set forth herein without prior written consent. Copyright 2021, CAH Architecture and Design, LLC

**PRELIMINARY
NOT FOR CONSTRUCTION**



NEW CONSTRUCTION
345 REEF ROAD
FAIRFIELD, CT 06824

**BUILDING "A"
PROPOSED ELEVATION**

Date: 10.14.2022

Project:

Revision:


SD-6

Page Number:




1 BUILDING "A" RIGHT ELEVATION

Scale: 1/4" = 1'-0"

DOB Stamps and Notes	
No use, reproduction or dissemination may be made of this drawing and the concepts set forth herein without prior written consent. Copyright 2021, CAH Architecture and Design, LLC	
PRELIMINARY NOT FOR CONSTRUCTION	
	
NEW CONSTRUCTION 345 REEF ROAD FAIRFIELD, CT 06824	
BUILDING "A" PROPOSED ELEVATION	
Date: 10.14.2022	SD-7
Project:	
Revision:	
Page Number:	

BUILDING "B"

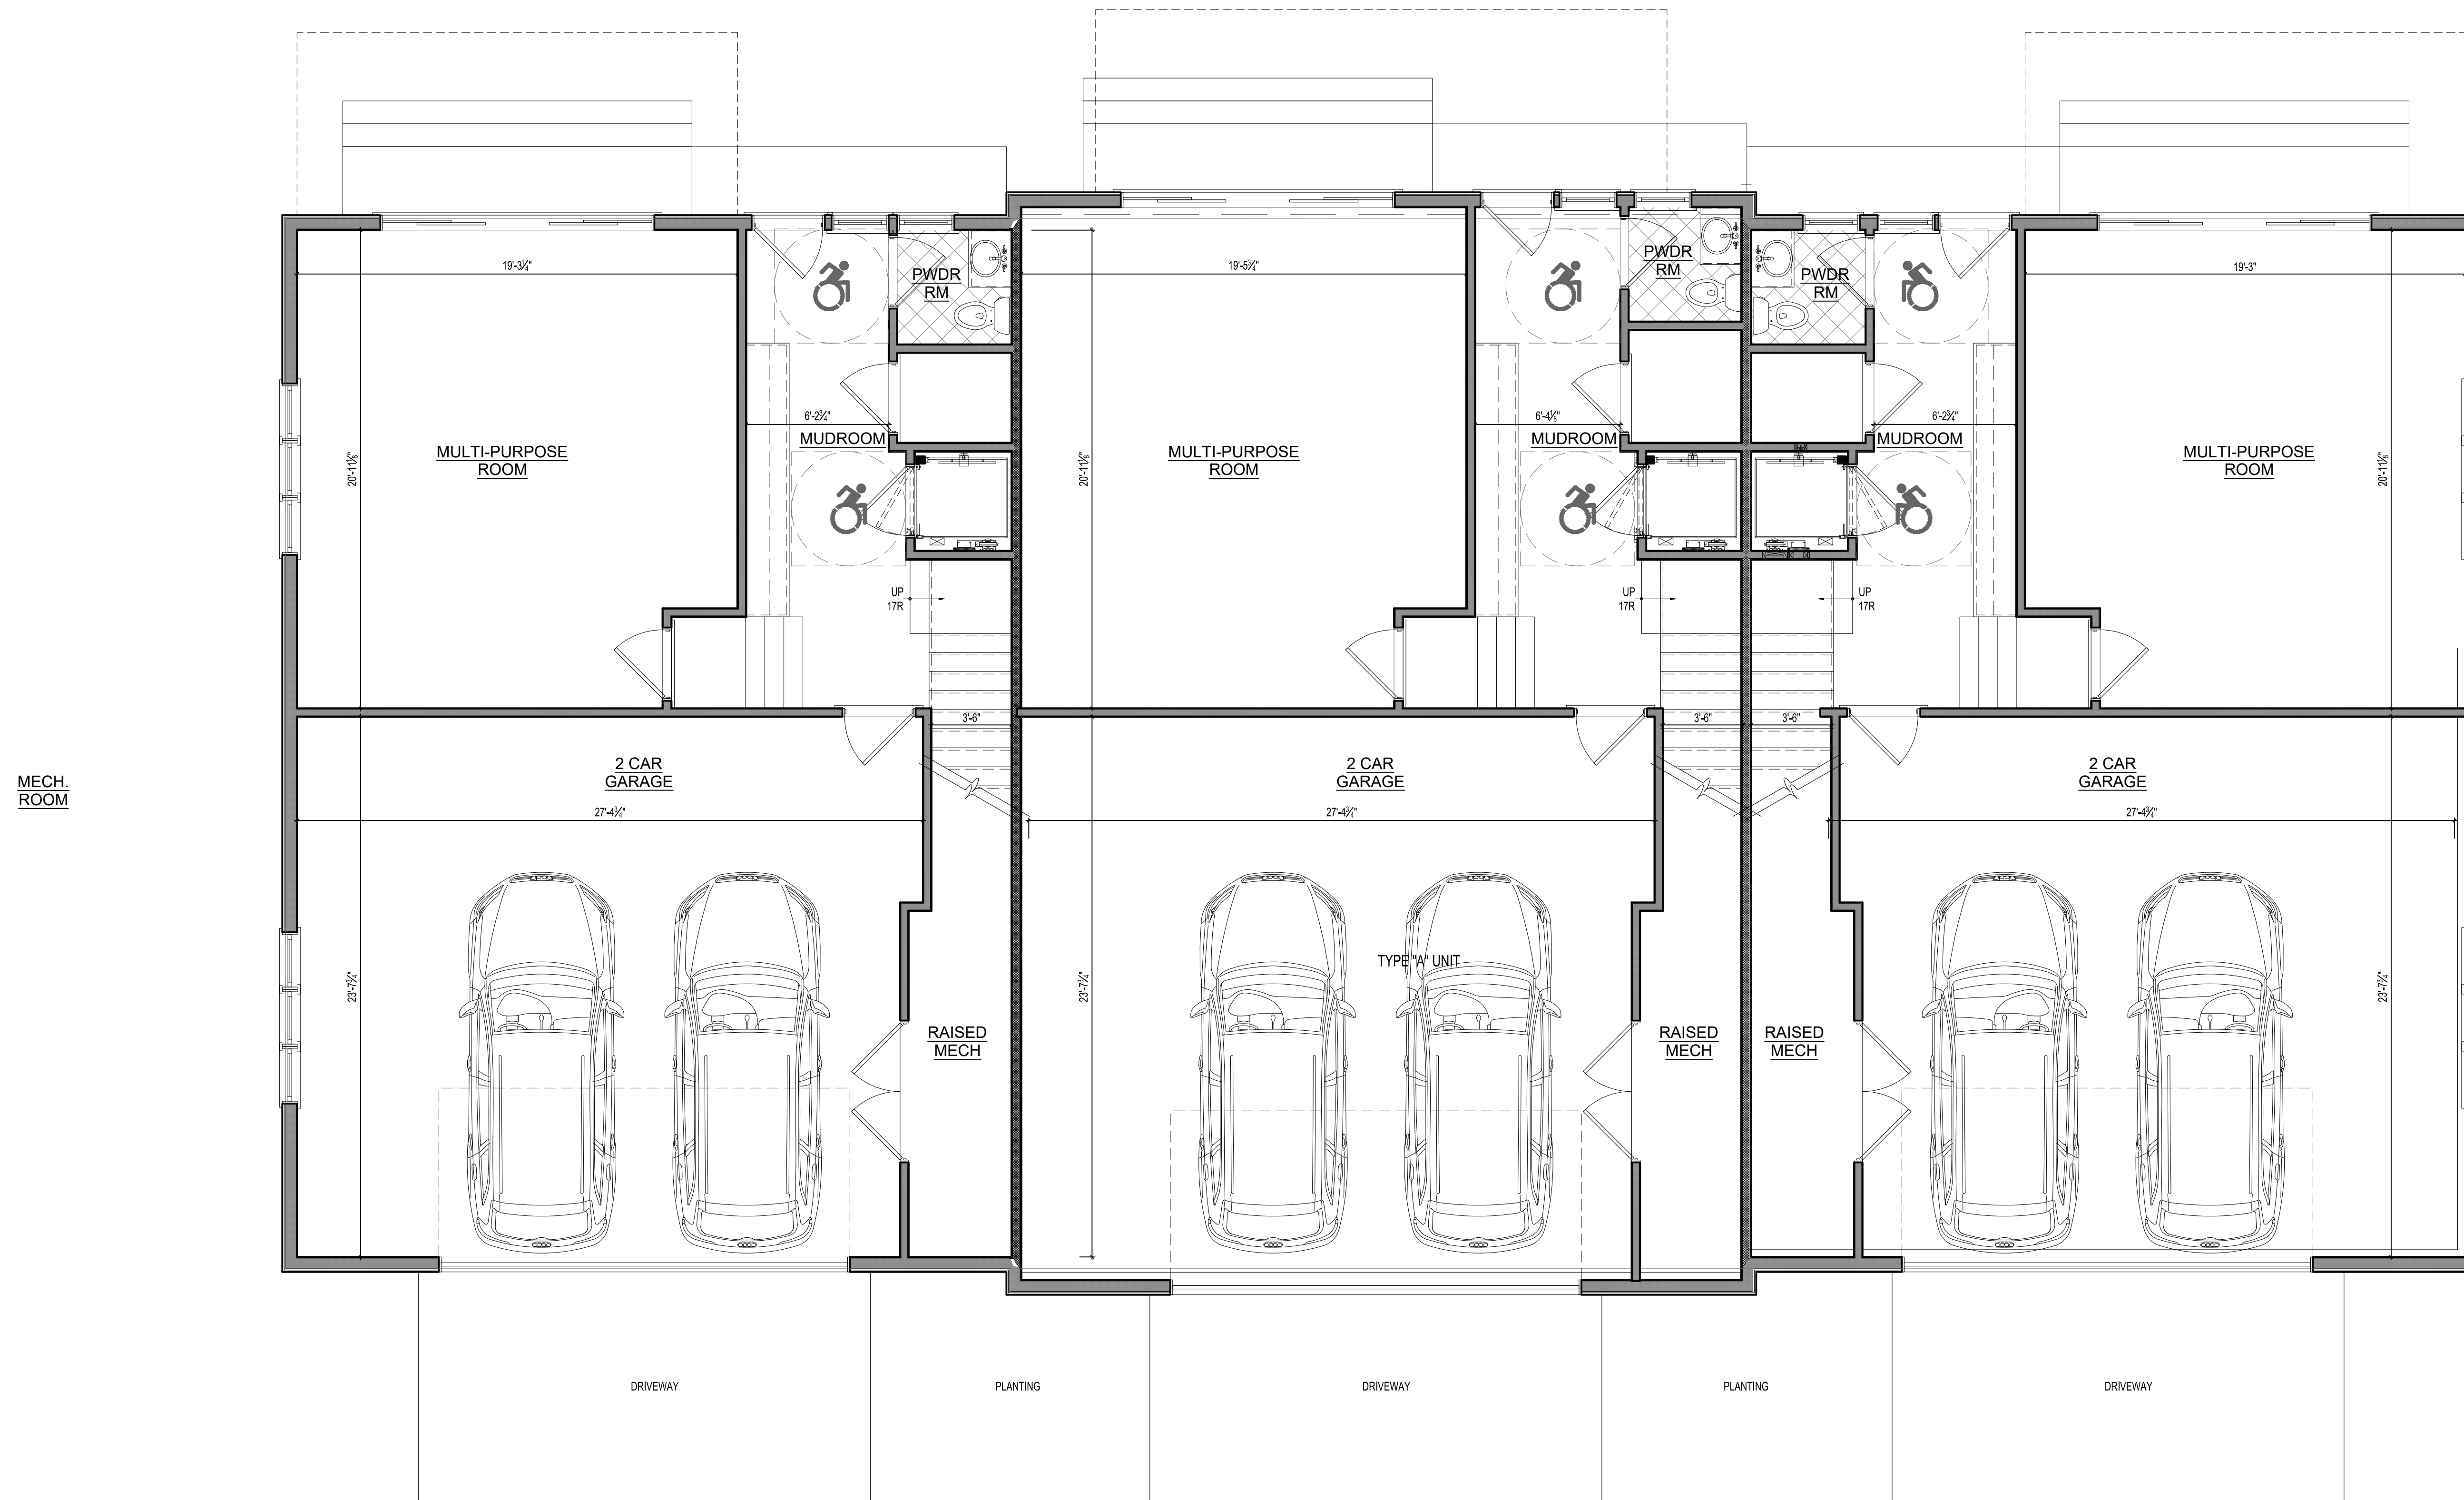

1 BUILDING "B" PLAN: PROPOSED FIRST FLOOR

Scale: 1/4" = 1'-0"

DOB Stamps and Notes

No use, reproduction or dissemination may be made of this drawing and the concepts set forth herein without prior written consent. Copyright 2021, CAH Architecture and Design, LLC

**PRELIMINARY
NOT FOR CONSTRUCTION**



NEW CONSTRUCTION
345 REEF ROAD
FAIRFIELD, CT 06824

BUILDING "B"
PROPOSED FIRST FLOOR

Date: 10.14.2022
Project:
Revision:

SD-8

Page Number:



LAYOUT OPTION #1

1 BUILDING "B" PLAN: PROPOSED SECOND FLOOR

Scale: 1/4" = 1'-0"

DOB Stamps and Notes

No use, reproduction or dissemination may be made of this drawing and the concepts set forth herein without prior written consent. Copyright 2021, CAH Architecture and Design, LLC

**PRELIMINARY
NOT FOR CONSTRUCTION**

CAH
ARCHITECTURE
AND DESIGN, LLC
287 Sport Hill Road - Easton, CT 06812
(203) 622-7287 - CAHArchitecture.com

NEW CONSTRUCTION
345 REEF ROAD
FAIRFIELD, CT 06824

BUILDING "B"
PROPOSED SECOND FLOOR

Date: 10.14.2022
Project:
Revision:
SD-9
Page Number:

BUILDING "B"



LAYOUT OPTION #1

LAYOUT OPTION #2

DOB Stamps and Notes

No use, reproduction or dissemination may be made of this drawing and the concepts set forth herein without prior written consent. Copyright 2021, CAH Architecture and Design, LLC

**PRELIMINARY
NOT FOR CONSTRUCTION**



NEW CONSTRUCTION
345 REEF ROAD
FAIRFIELD, CT 06824

BUILDING "B"
PROPOSED THIRD FLOOR

Date: 10.14.2022

Project:

Revision:

SD-10

Page Number:



1 BUILDING "B" FRONT ELEVATION

Scale: 1/4" = 1'-0"

DOB Stamps and Notes

No use, reproduction or dissemination may be made of this drawing and the concepts set forth herein without prior written consent. Copyright 2021, CAH Architecture and Design, LLC

**PRELIMINARY
NOT FOR CONSTRUCTION**



NEW CONSTRUCTION
345 REEF ROAD
FAIRFIELD, CT 06824

**BUILDING "B"
PROPOSED ELEVATION**

Date: 10.14.2022

Project:

Revision:

SD-11

Page Number:



1 BUILDING "B" LEFT ELEVATION

Scale: 1/4" = 1'-0"

DOB Stamps and Notes

No use, reproduction or dissemination may be made of this drawing and the concepts set forth hereon without prior written consent. Copyright 2021, CAH Architecture and Design, LLC

**PRELIMINARY
NOT FOR CONSTRUCTION**



NEW CONSTRUCTION
345 REEF ROAD
FAIRFIELD, CT 06824

**BUILDING "B"
PROPOSED ELEVATION**

Date: 10.14.2022

Project:

Revision:

SD-12

Page Number:



1 BUILDING "B" BACK ELEVATION

Scale: 1/4" = 1'-0"

DOB Stamps and Notes

No use, reproduction or dissemination may be made of this drawing and the concepts set forth herein without prior written consent. Copyright 2021, CAH Architecture and Design, LLC

**PRELIMINARY
NOT FOR CONSTRUCTION**



NEW CONSTRUCTION
345 REEF ROAD
FAIRFIELD, CT 06824

**BUILDING "B"
PROPOSED ELEVATION**

Date: 10.14.2022

Project:

Revision:

SD-13

Page Number:



1 BUILDING "B" RIGHT ELEVATION

Scale: 1/4" = 1'-0"

DOB Stamps and Notes

No use, reproduction or dissemination may be made of this drawing and the concepts set forth hereon without prior written consent. Copyright 2021, CAH Architecture and Design, LLC

**PRELIMINARY
NOT FOR CONSTRUCTION**



NEW CONSTRUCTION
345 REEF ROAD
FAIRFIELD, CT 06824

BUILDING "B"
PROPOSED ELEVATION

Date: 10.14.2022

Project:

Revision:

SD-14

Page Number:

BUILDING "C"



1 BUILDING "C" PLAN: PROPOSED FIRST FLOOR

Scale: 1/4" = 1'-0"

DOB Stamps and Notes

No use, reproduction or dissemination may be made of this drawing and the concepts set forth hereon without prior written consent. Copyright 2021, CAH Architecture and Design, LLC

**PRELIMINARY
NOT FOR CONSTRUCTION**



NEW CONSTRUCTION
345 REEF ROAD
FAIRFIELD, CT 06824

BUILDING "C"
PROPOSED FIRST FLOOR

Date: 10.14.2022
Project:
Revision:
SD-15
Page Number:

BUILDING "C"



1 BUILDING "C" PLAN: PROPOSED SECOND FLOOR

Scale: 1/4" = 1'-0"

DOB Stamps and Notes

No use, reproduction or dissemination may be made of this drawing and the concepts set forth herein without prior written consent. Copyright 2021, CAH Architecture and Design, LLC

**PRELIMINARY
NOT FOR CONSTRUCTION**

CAH
ARCHITECTURE
AND DESIGN, LLC
287 Sport Hill Road - Easton, CT 06812
(203) 622-7287 - CAHArchitecture.com

NEW CONSTRUCTION
345 REEF ROAD
FAIRFIELD, CT 06824

BUILDING "C"
PROPOSED SECOND FLOOR

Date: 10.14.2022
Project:
Revision:
SD-16
Page Number:

BUILDING "C"



1 BUILDING "C" PLAN: PROPOSED THIRD FLOOR

Scale: 1/4" = 1'-0"

DOB Stamps and Notes

No use, reproduction or dissemination may be made of this drawing and the concepts set forth hereon without prior written consent. Copyright 2021, CAH Architecture and Design, LLC

**PRELIMINARY
NOT FOR CONSTRUCTION**

CAH
ARCHITECTURE
AND DESIGN, LLC
287 Sport Hill Road - Easton, CT 06812
(203) 622-7287 - CAHArchitecture.com

NEW CONSTRUCTION
345 REEF ROAD
FAIRFIELD, CT 06824

BUILDING "C"
PROPOSED THIRD FLOOR

Date: 10.14.2022
Project:
Revision:
SD-17
Page Number:



1 BUILDING "C" FRONT ELEVATION

Scale: 1/4" = 1'-0"

DOB Stamps and Notes

No use, reproduction or dissemination may be made of this drawing and the concepts set forth hereon without prior written consent. Copyright 2021, CAH Architecture and Design, LLC

**PRELIMINARY
NOT FOR CONSTRUCTION**



NEW CONSTRUCTION
345 REEF ROAD
FAIRFIELD, CT 06824

**BUILDING "C"
PROPOSED ELEVATION**

Date: 10.14.2022
Project:
Revision:
SD-18
Page Number:



1 BUILDING "C" LEFT ELEVATION

Scale: 1/4" = 1'-0"

DOB Stamps and Notes

No use, reproduction or dissemination may be made of this drawing and the concepts set forth herein without prior written consent. Copyright 2021, CAH Architecture and Design, LLC

**PRELIMINARY
NOT FOR CONSTRUCTION**



NEW CONSTRUCTION
345 REEF ROAD
FAIRFIELD, CT 06824


**BUILDING "C"
PROPOSED ELEVATION**


Date: 10.14.2022
Project:
Revision:
SD-19
Page Number:



1 BUILDING "C" BACK ELEVATION

Scale: 1/4" = 1'-0"

DOB Stamps and Notes	
No use, reproduction or dissemination may be made of this drawing and the concepts set forth herein without prior written consent. Copyright 2021, CAH Architecture and Design, LLC	
PRELIMINARY NOT FOR CONSTRUCTION	
	
NEW CONSTRUCTION 345 REEF ROAD FAIRFIELD, CT 06824	
BUILDING "C" PROPOSED ELEVATION	
Date: 10.14.2022	SD-20
Project:	
Revision:	
Page Number:	

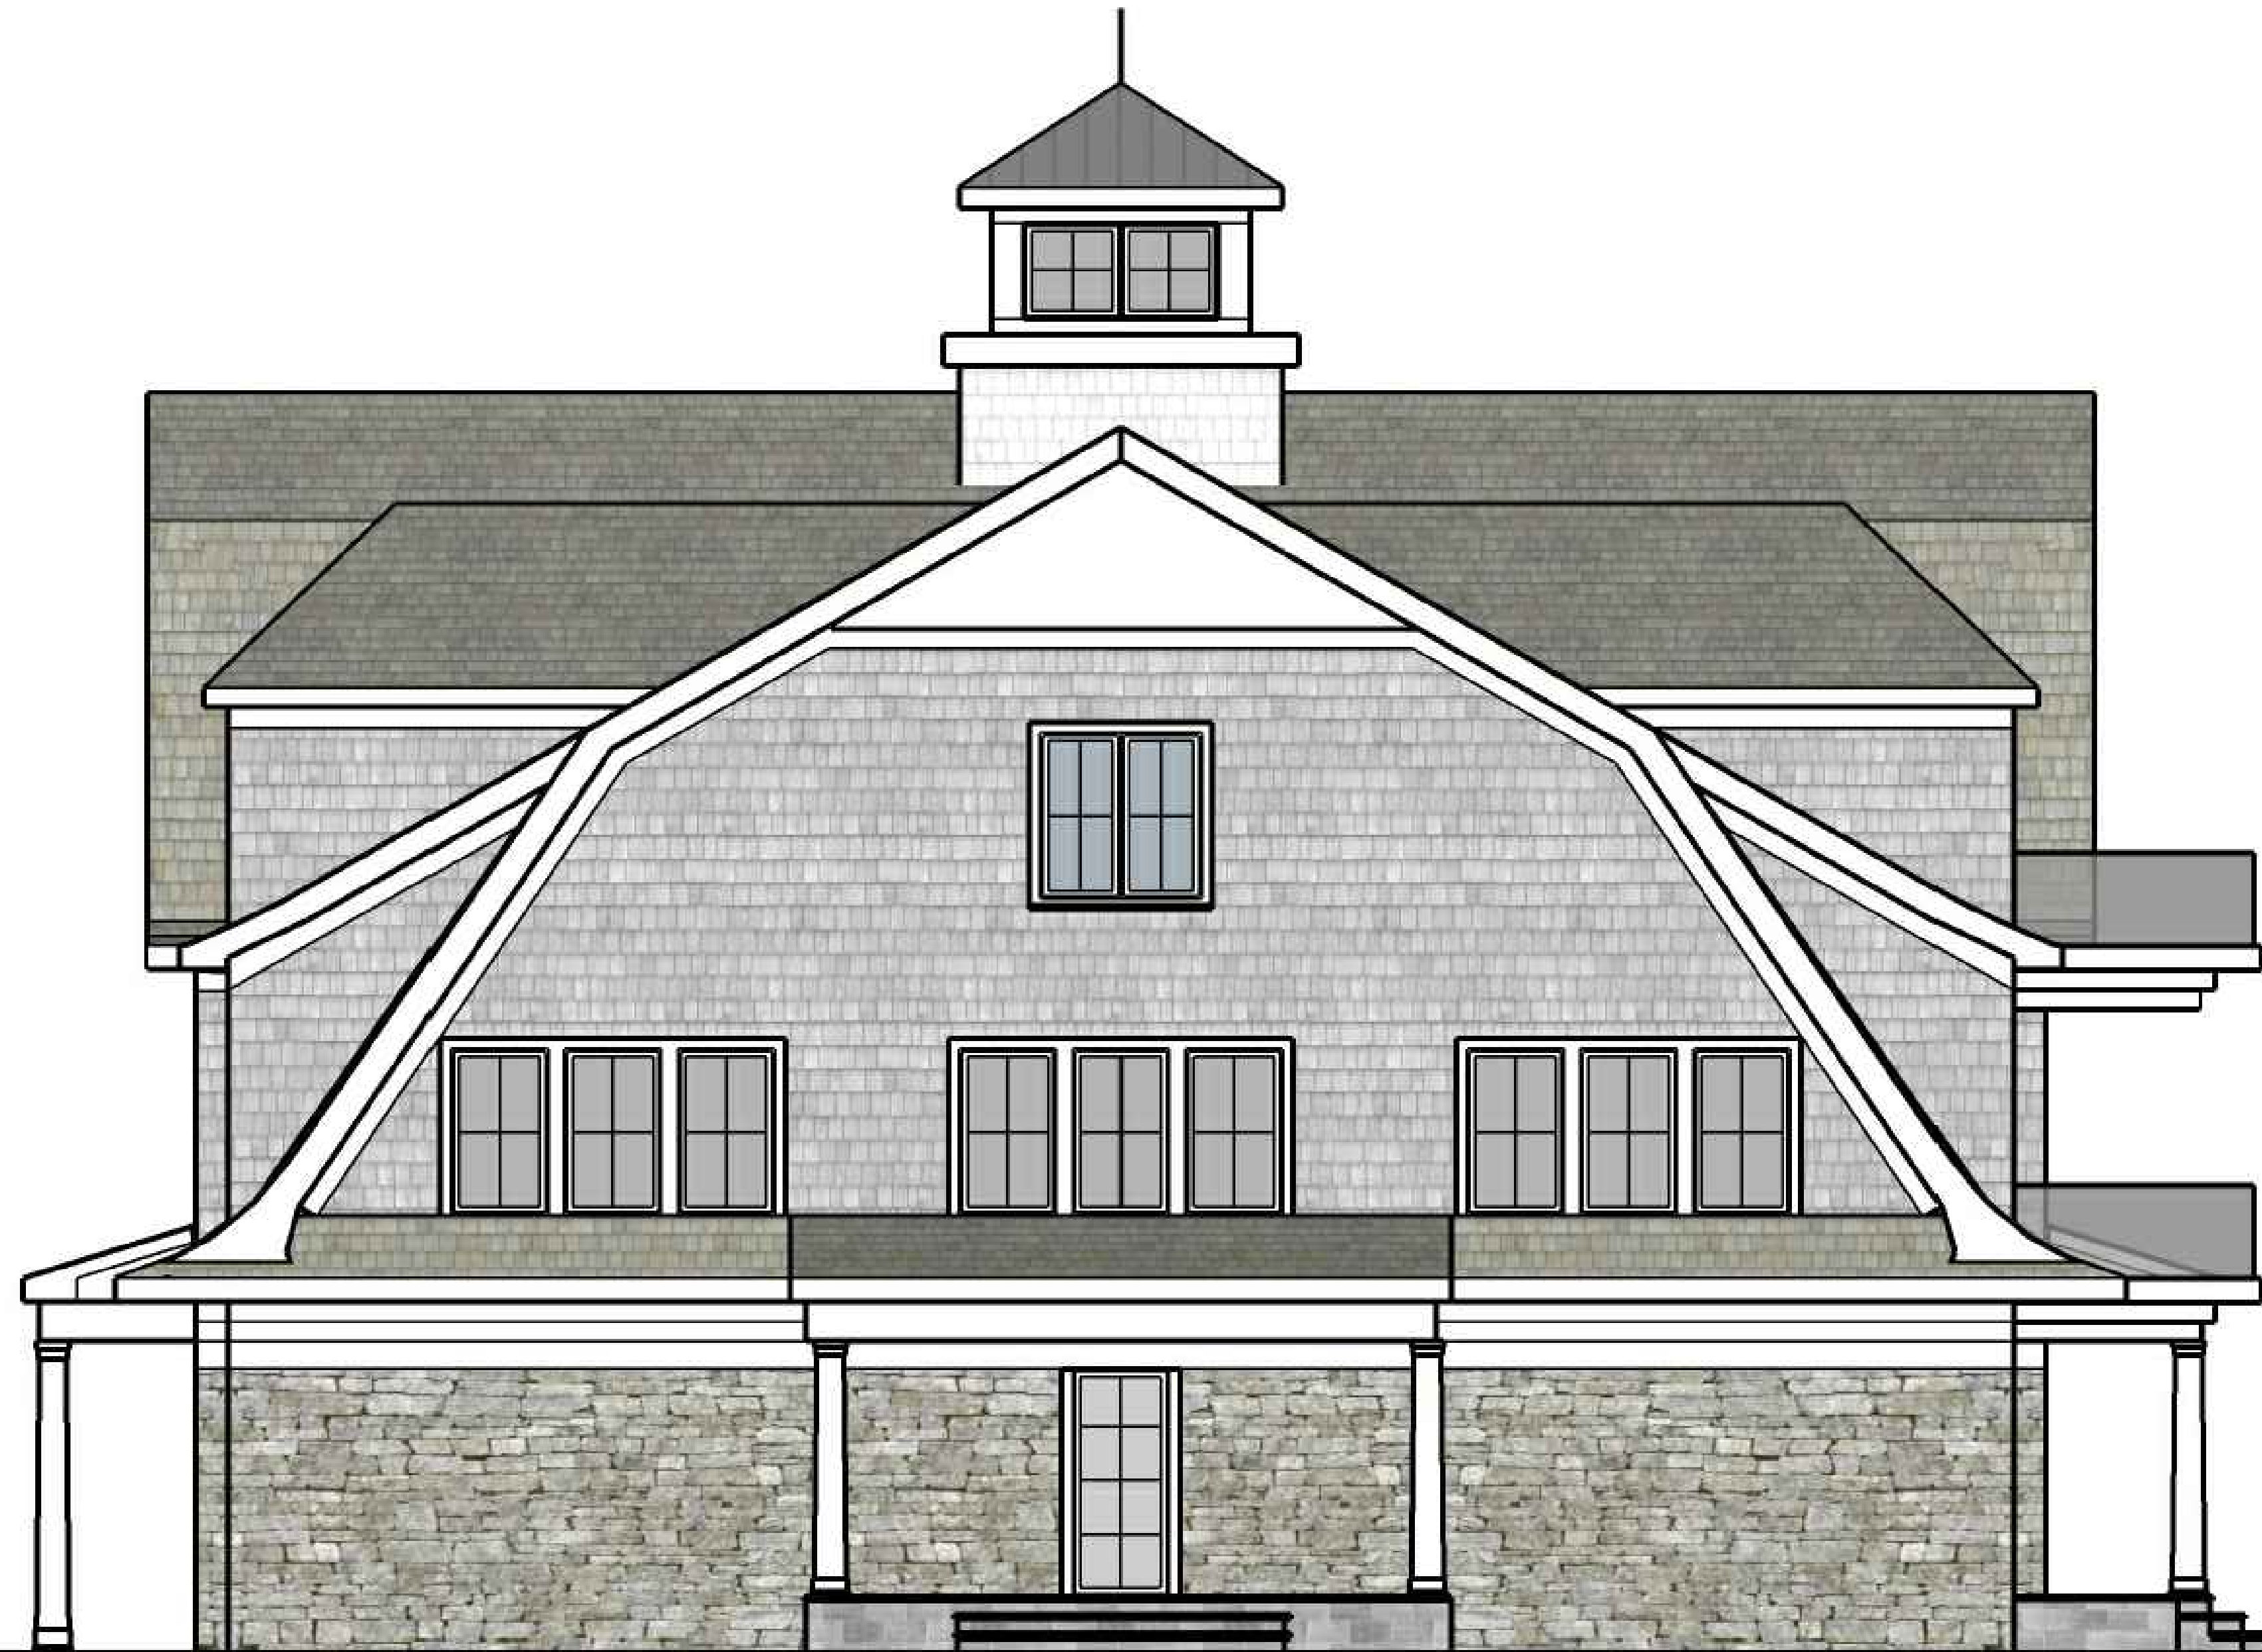

1 BUILDING "C" RIGHT ELEVATION

Scale: 1/4" = 1'-0"

DOB Stamps and Notes

No use, reproduction or dissemination may be made of this drawing and the concepts set forth hereon without prior written consent. Copyright 2021, CAH Architecture and Design, LLC

**PRELIMINARY
NOT FOR CONSTRUCTION**



NEW CONSTRUCTION
345 REEF ROAD
FAIRFIELD, CT 06824

BUILDING "A"
PROPOSED ELEVATION

Date: 10.14.2022

Project:

Revision:

SD-21

Page Number:

CAH

ARCHITECTURE
AND DESIGN, LLC

267 Sport Hill Road · Easton, CT 06612
(203)622-7287 · CAHarchitecture.com



CAH

ARCHITECTURE
AND DESIGN, LLC

267 Sport Hill Road · Easton, CT 06612
(203)622-7287 · CAHarchitecture.com



CAH

ARCHITECTURE
AND DESIGN, LLC


267 Sport Hill Road · Easton, CT 06612
(203)622-7287 · CAHarchitecture.com



CAH

ARCHITECTURE
AND DESIGN, LLC

267 Sport Hill Road · Easton, CT 06612
(203)622-7287 · CAHarchitecture.com

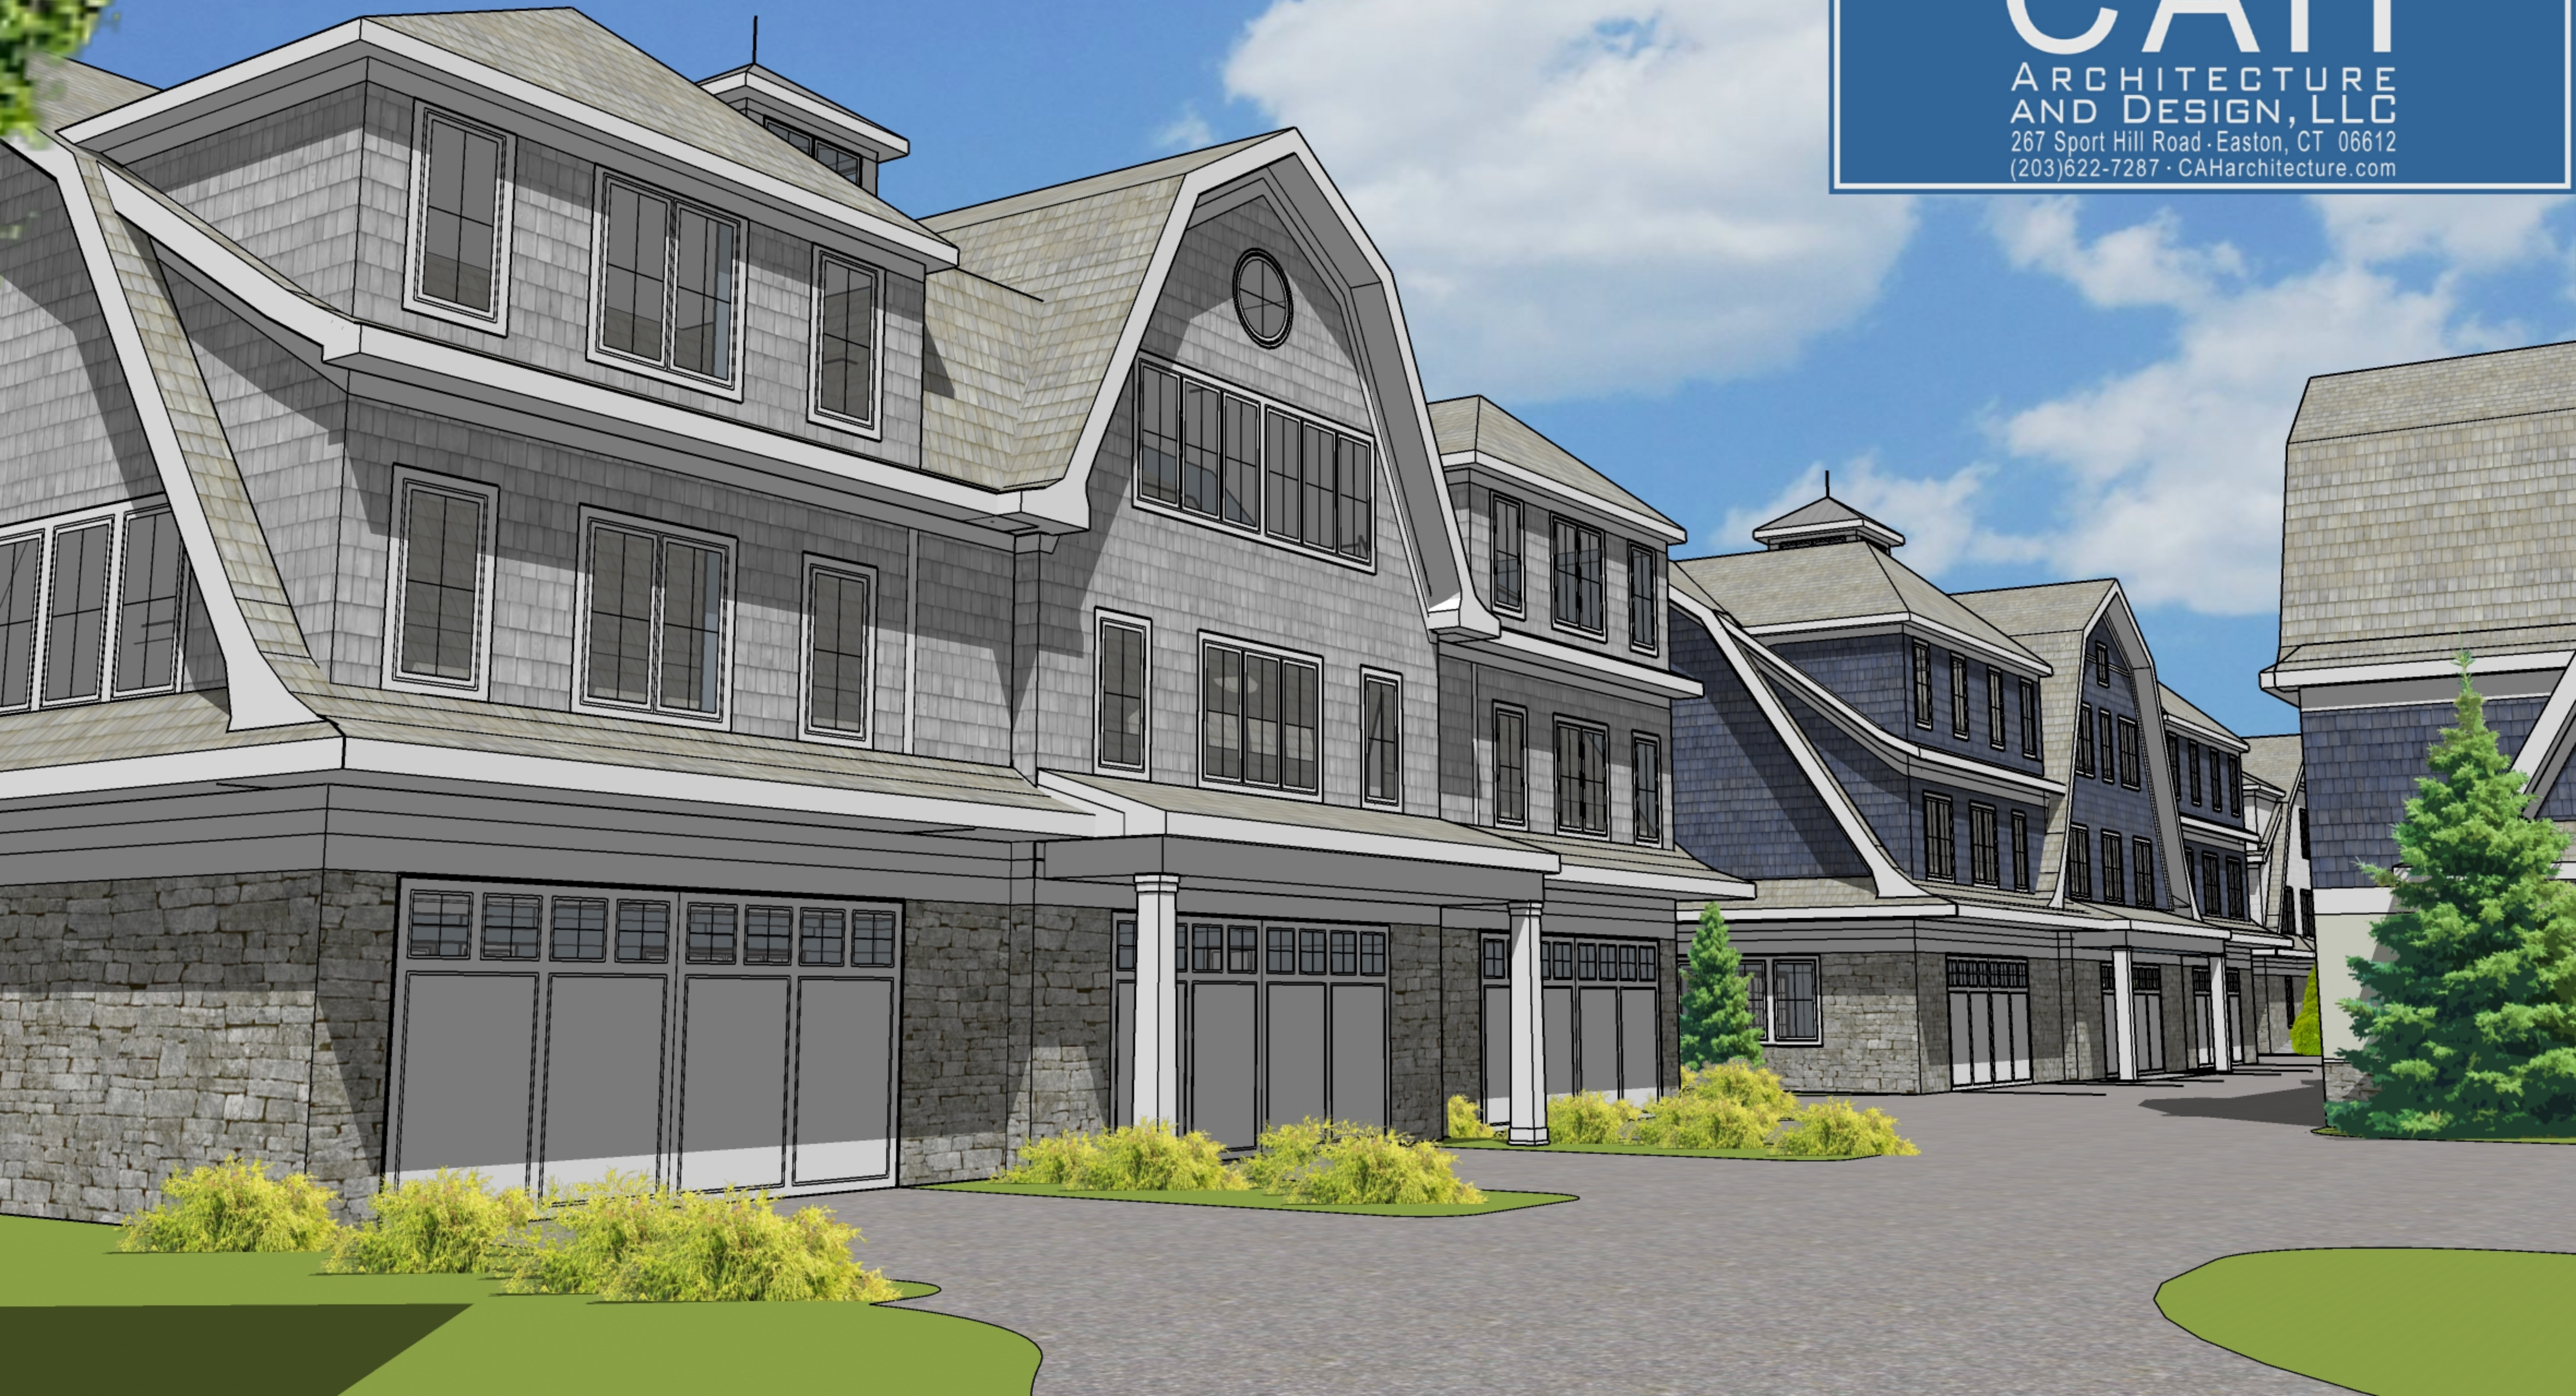

CAH

ARCHITECTURE
AND DESIGN, LLC

267 Sport Hill Road · Easton, CT 06612
(203)622-7287 · CAHarchitecture.com

