

C	ISSUED FOR 100% DD	2026.01.30
D	PROGRESS PLOT	2026.03.13
E	ISSUED FOR PERMIT	2026.03.23
F	ISSUED FOR 95% CD	2026.04.30

PROJECT NAME
TOWNE SOUTH CHURCH
2224 PEARTREE R

ELIZABETH CITY, NC 2790

CURRENT ISSUE


	ISSUED FOR 95% 2026.04
SHEET NAME	

ENLARGED PLATFORM BAPTISTRY PLANS ELEVATION


PROJECT NUMBER	25-62
SCALE	

As indicated


DRAWING NUMBER

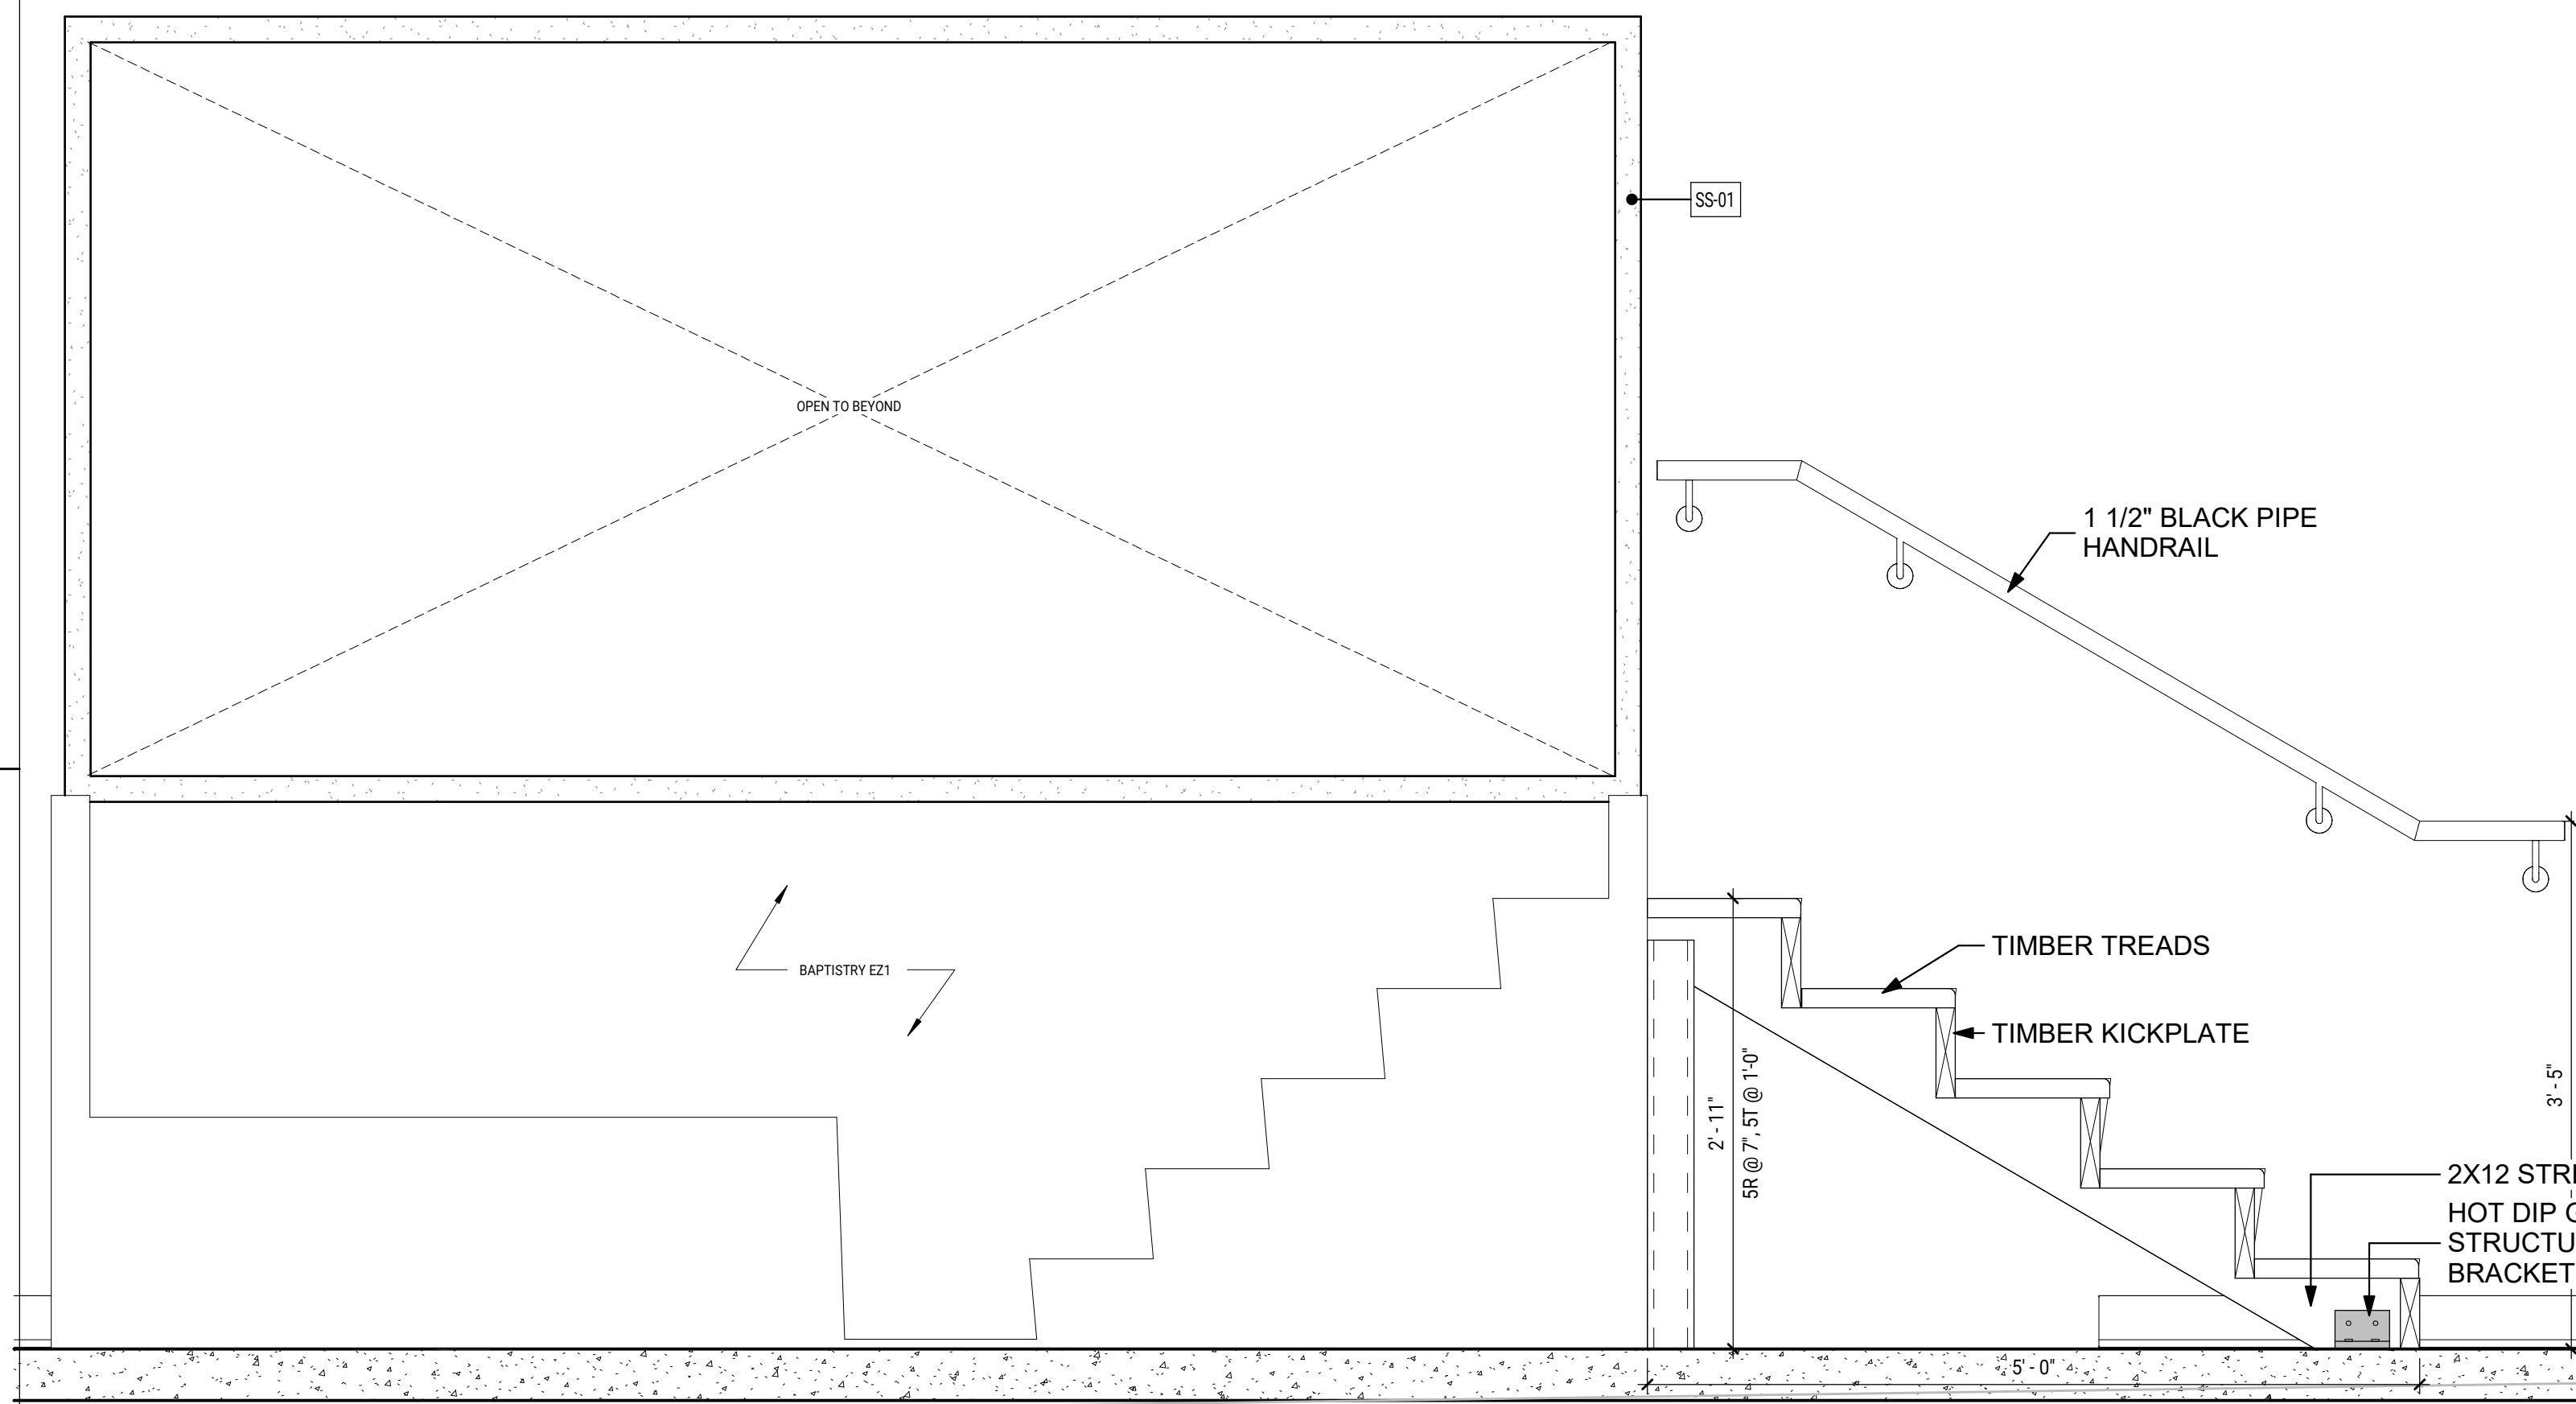A-243


BAPTISTRY SECTION
SCALE: 1" = 1'-0"

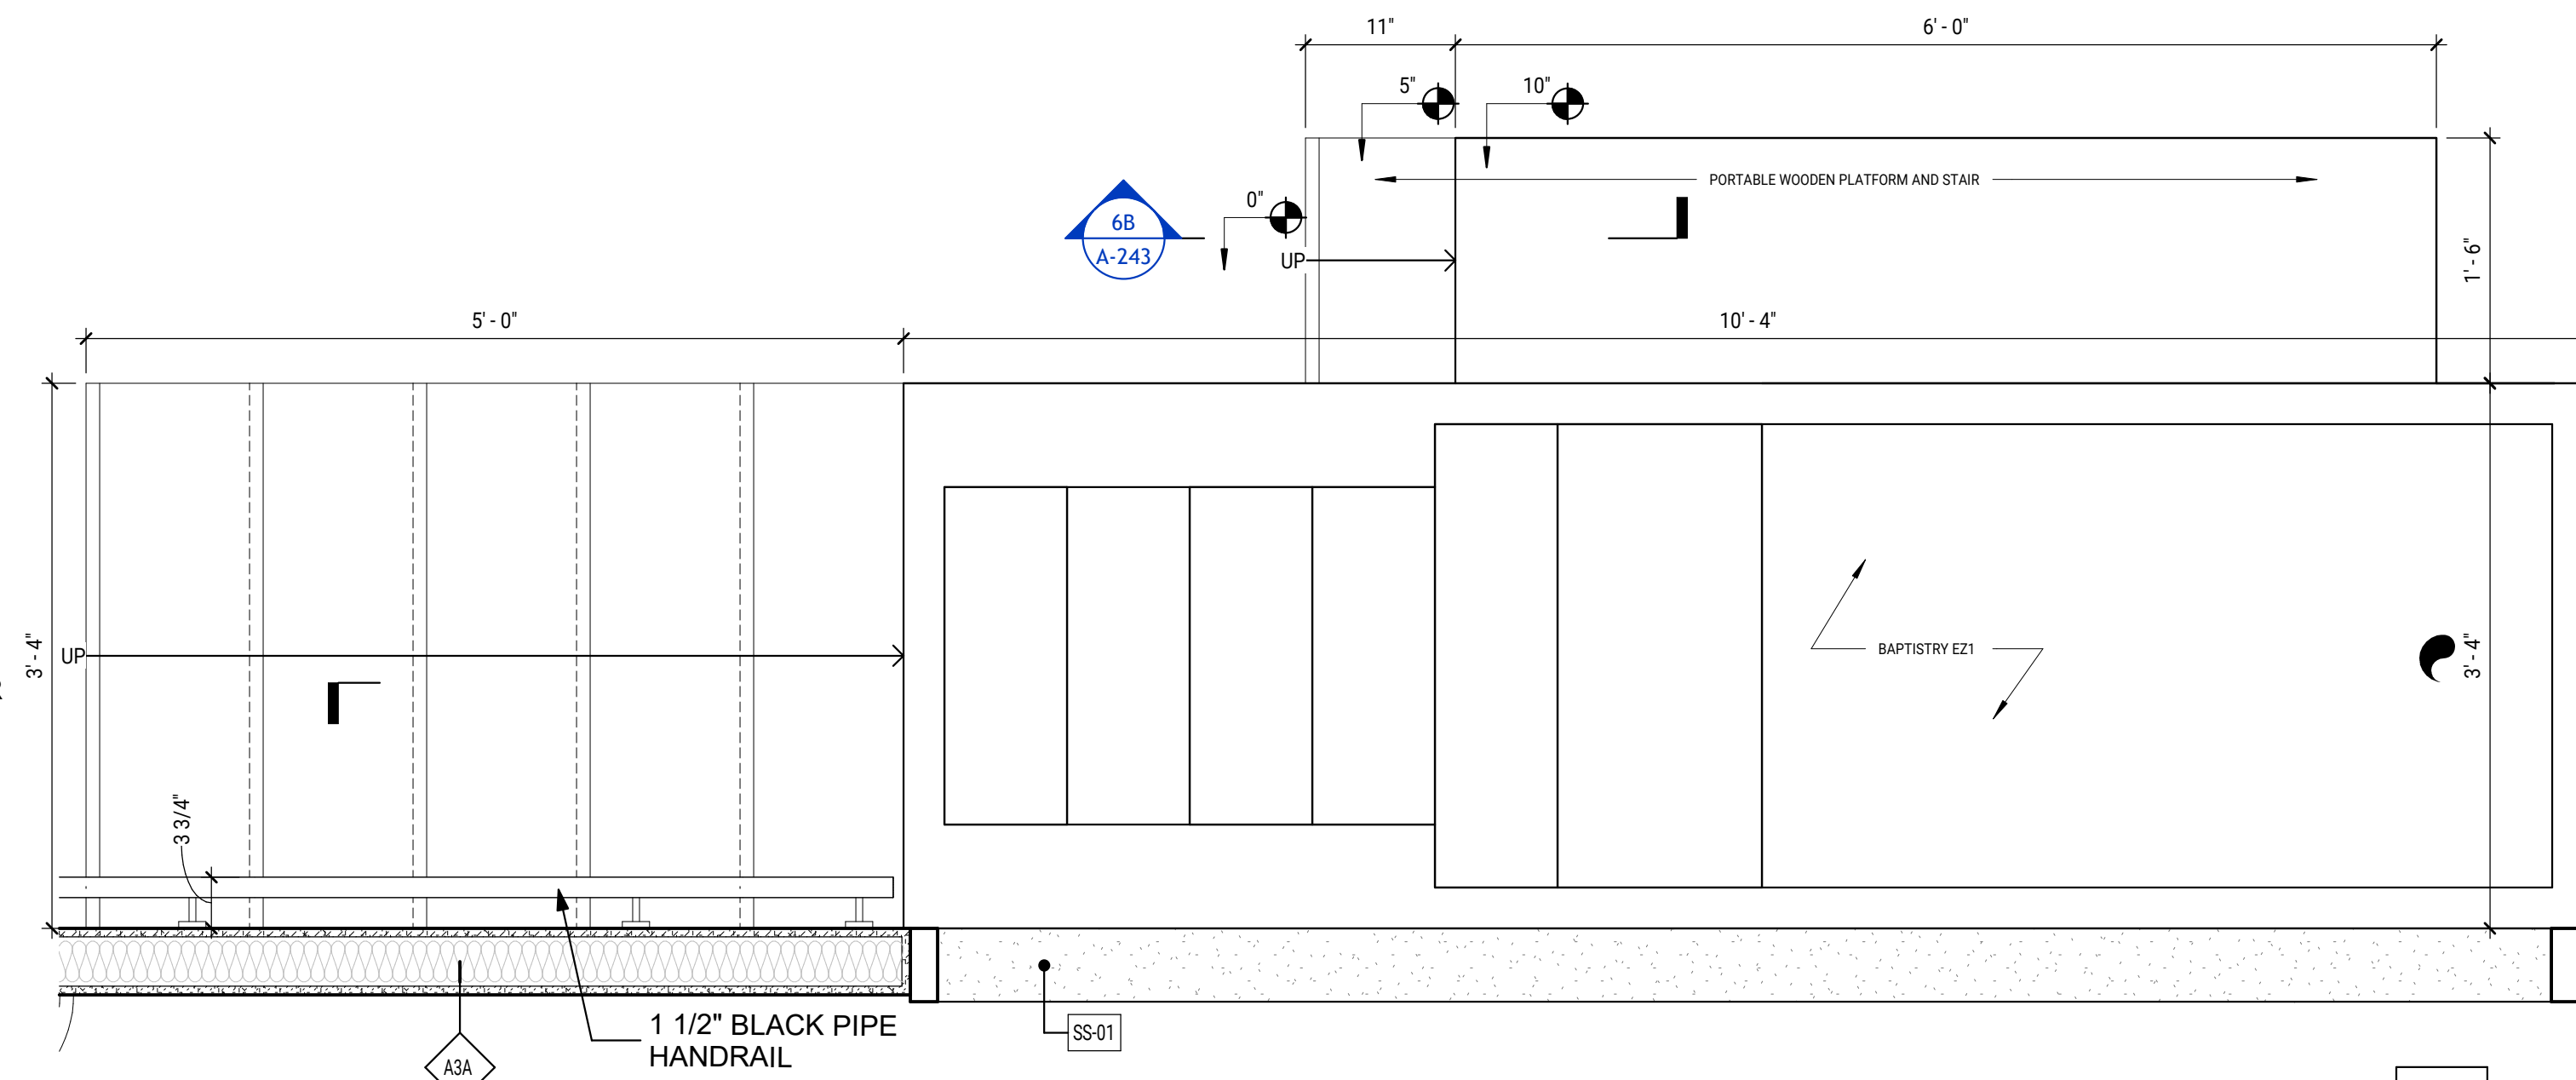


ENLARGED BAPTISTRY PLAN
SCALE: 1" = 1'-0"

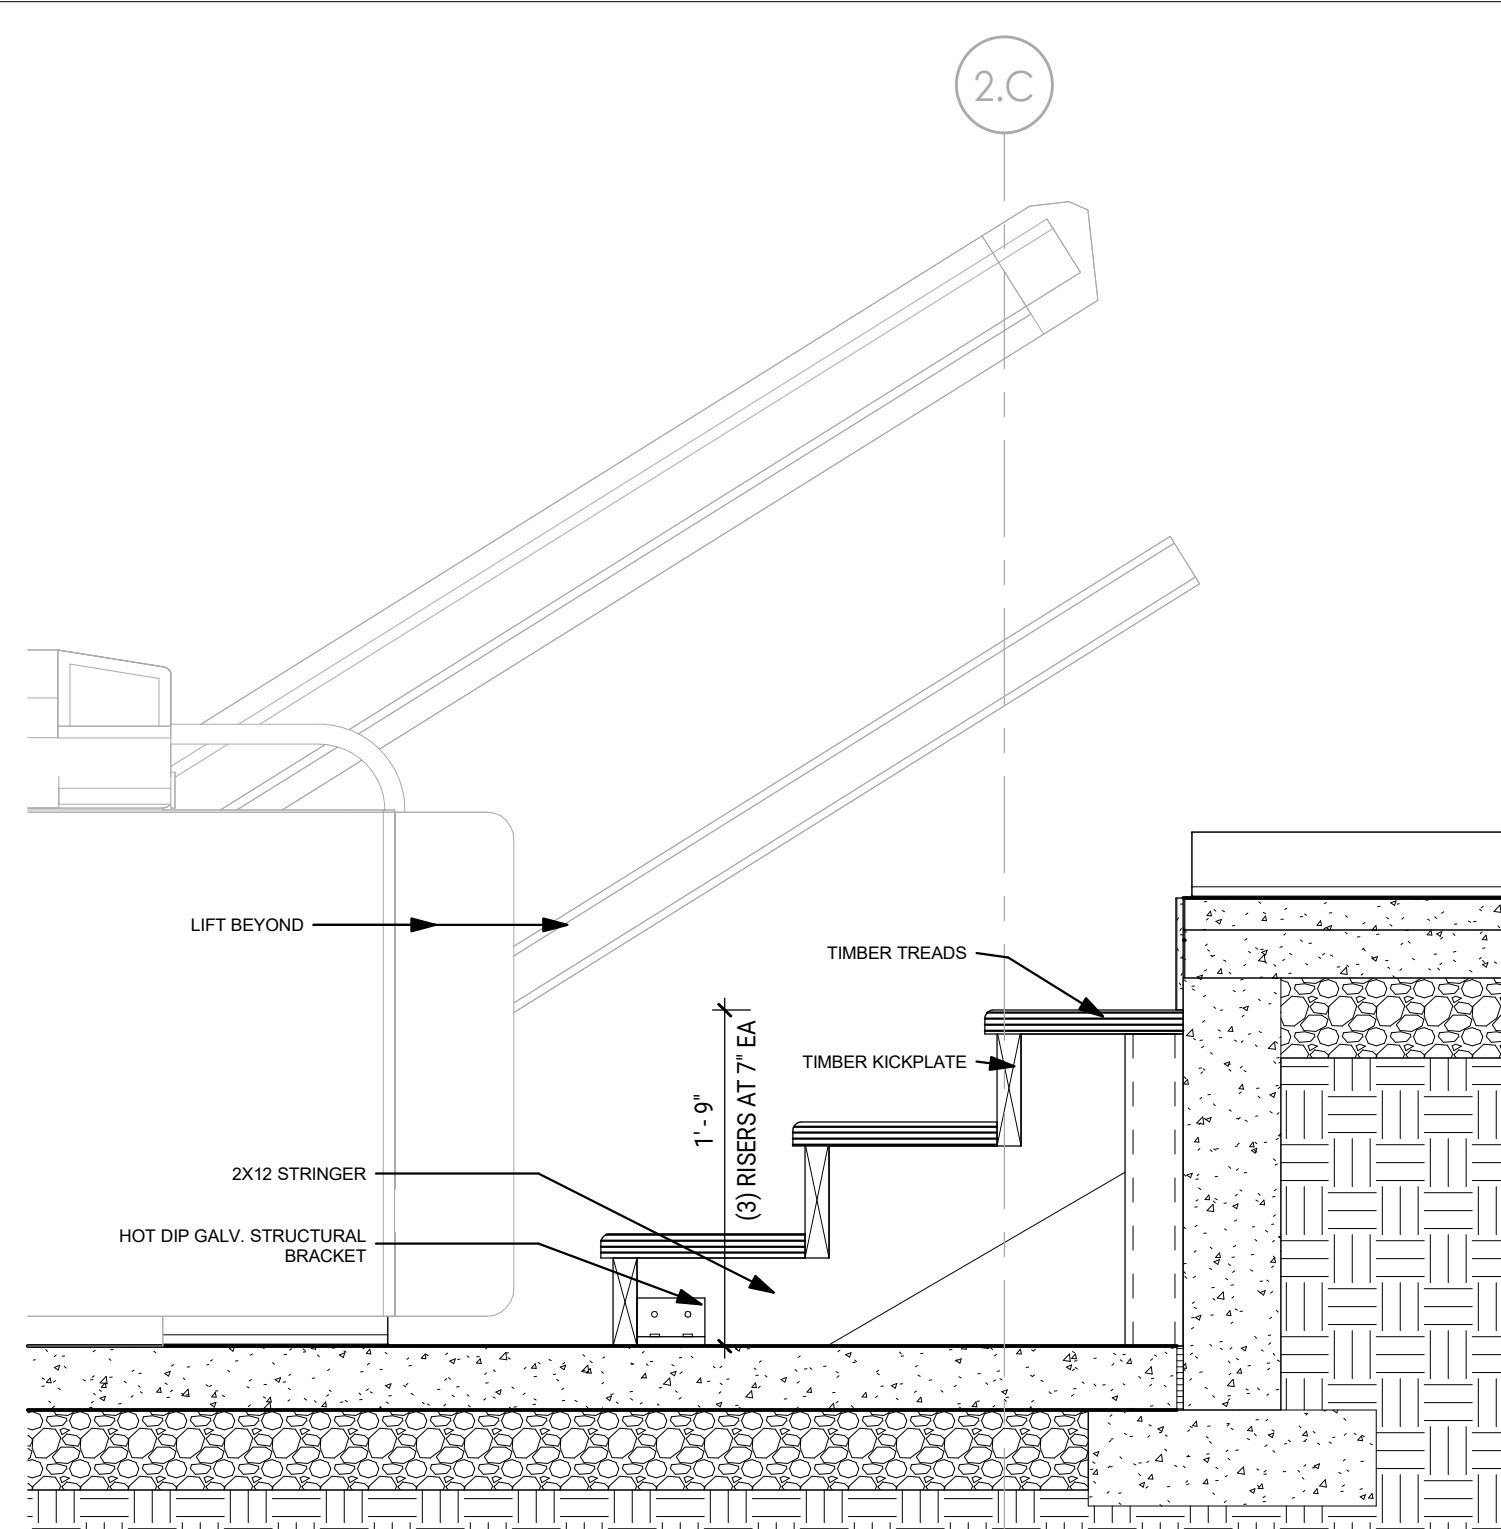


PLATFORM STAIR SECTION1
SCALE: 1" = 1'-0"

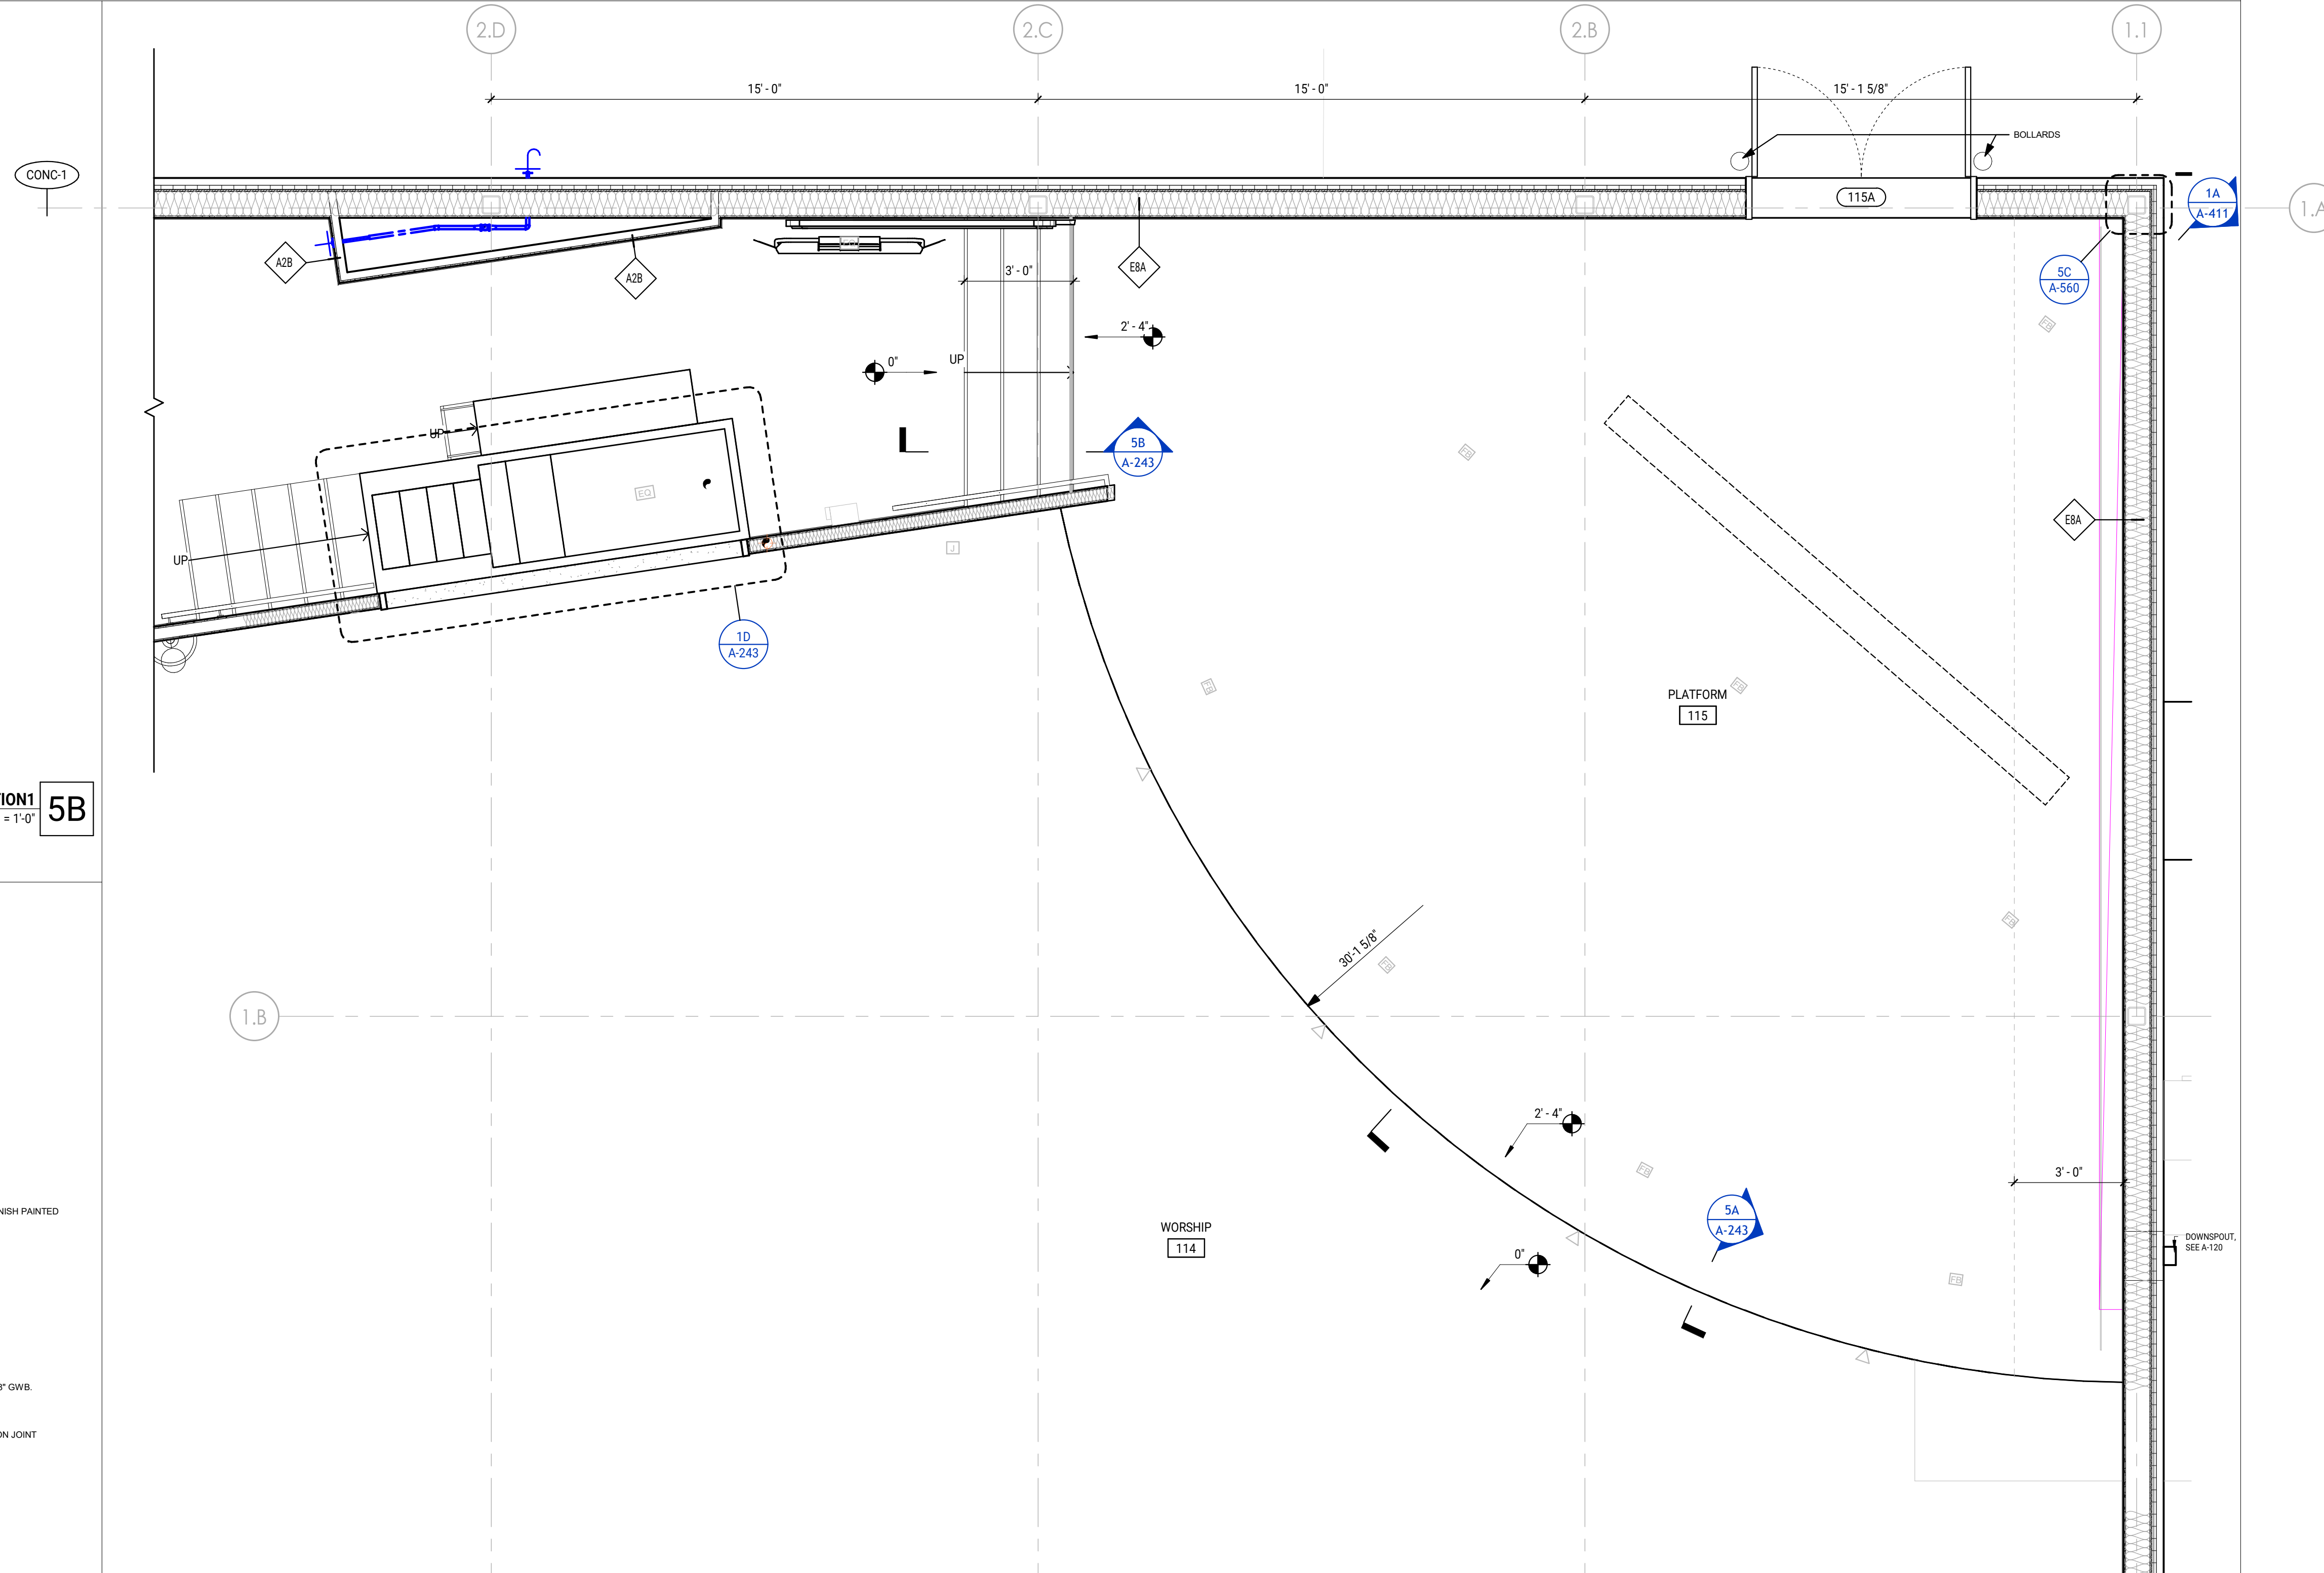

ENLARGED PLATFORM PLAN **1A**
SCALE: 3/8" = 1'-0"

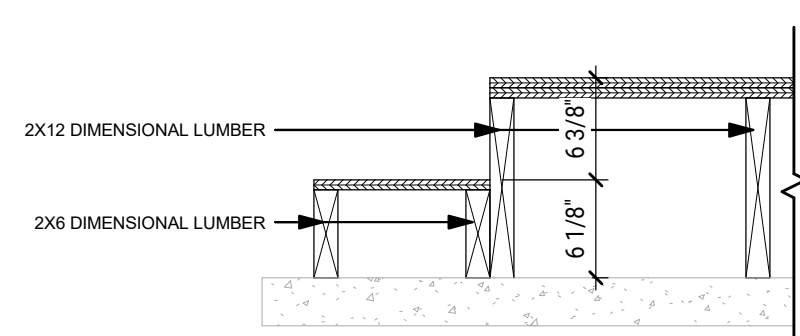

PORTABLE WOODEN PLATFORM AND STAIR 6B
SCALE: 1" = 1'-0"

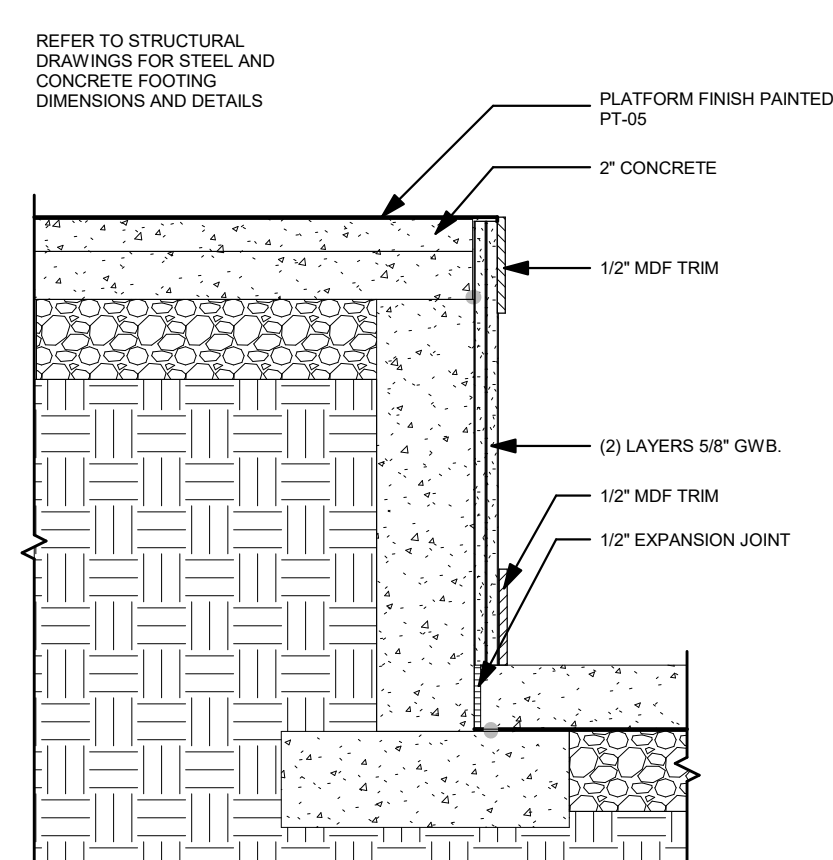

PLATFORM SECTION
SCALE: 1" = 1'-0"