




2 SOUTH CANOPY SECTION AT SOLID WALL
S-404 3/4" = 1'-0"

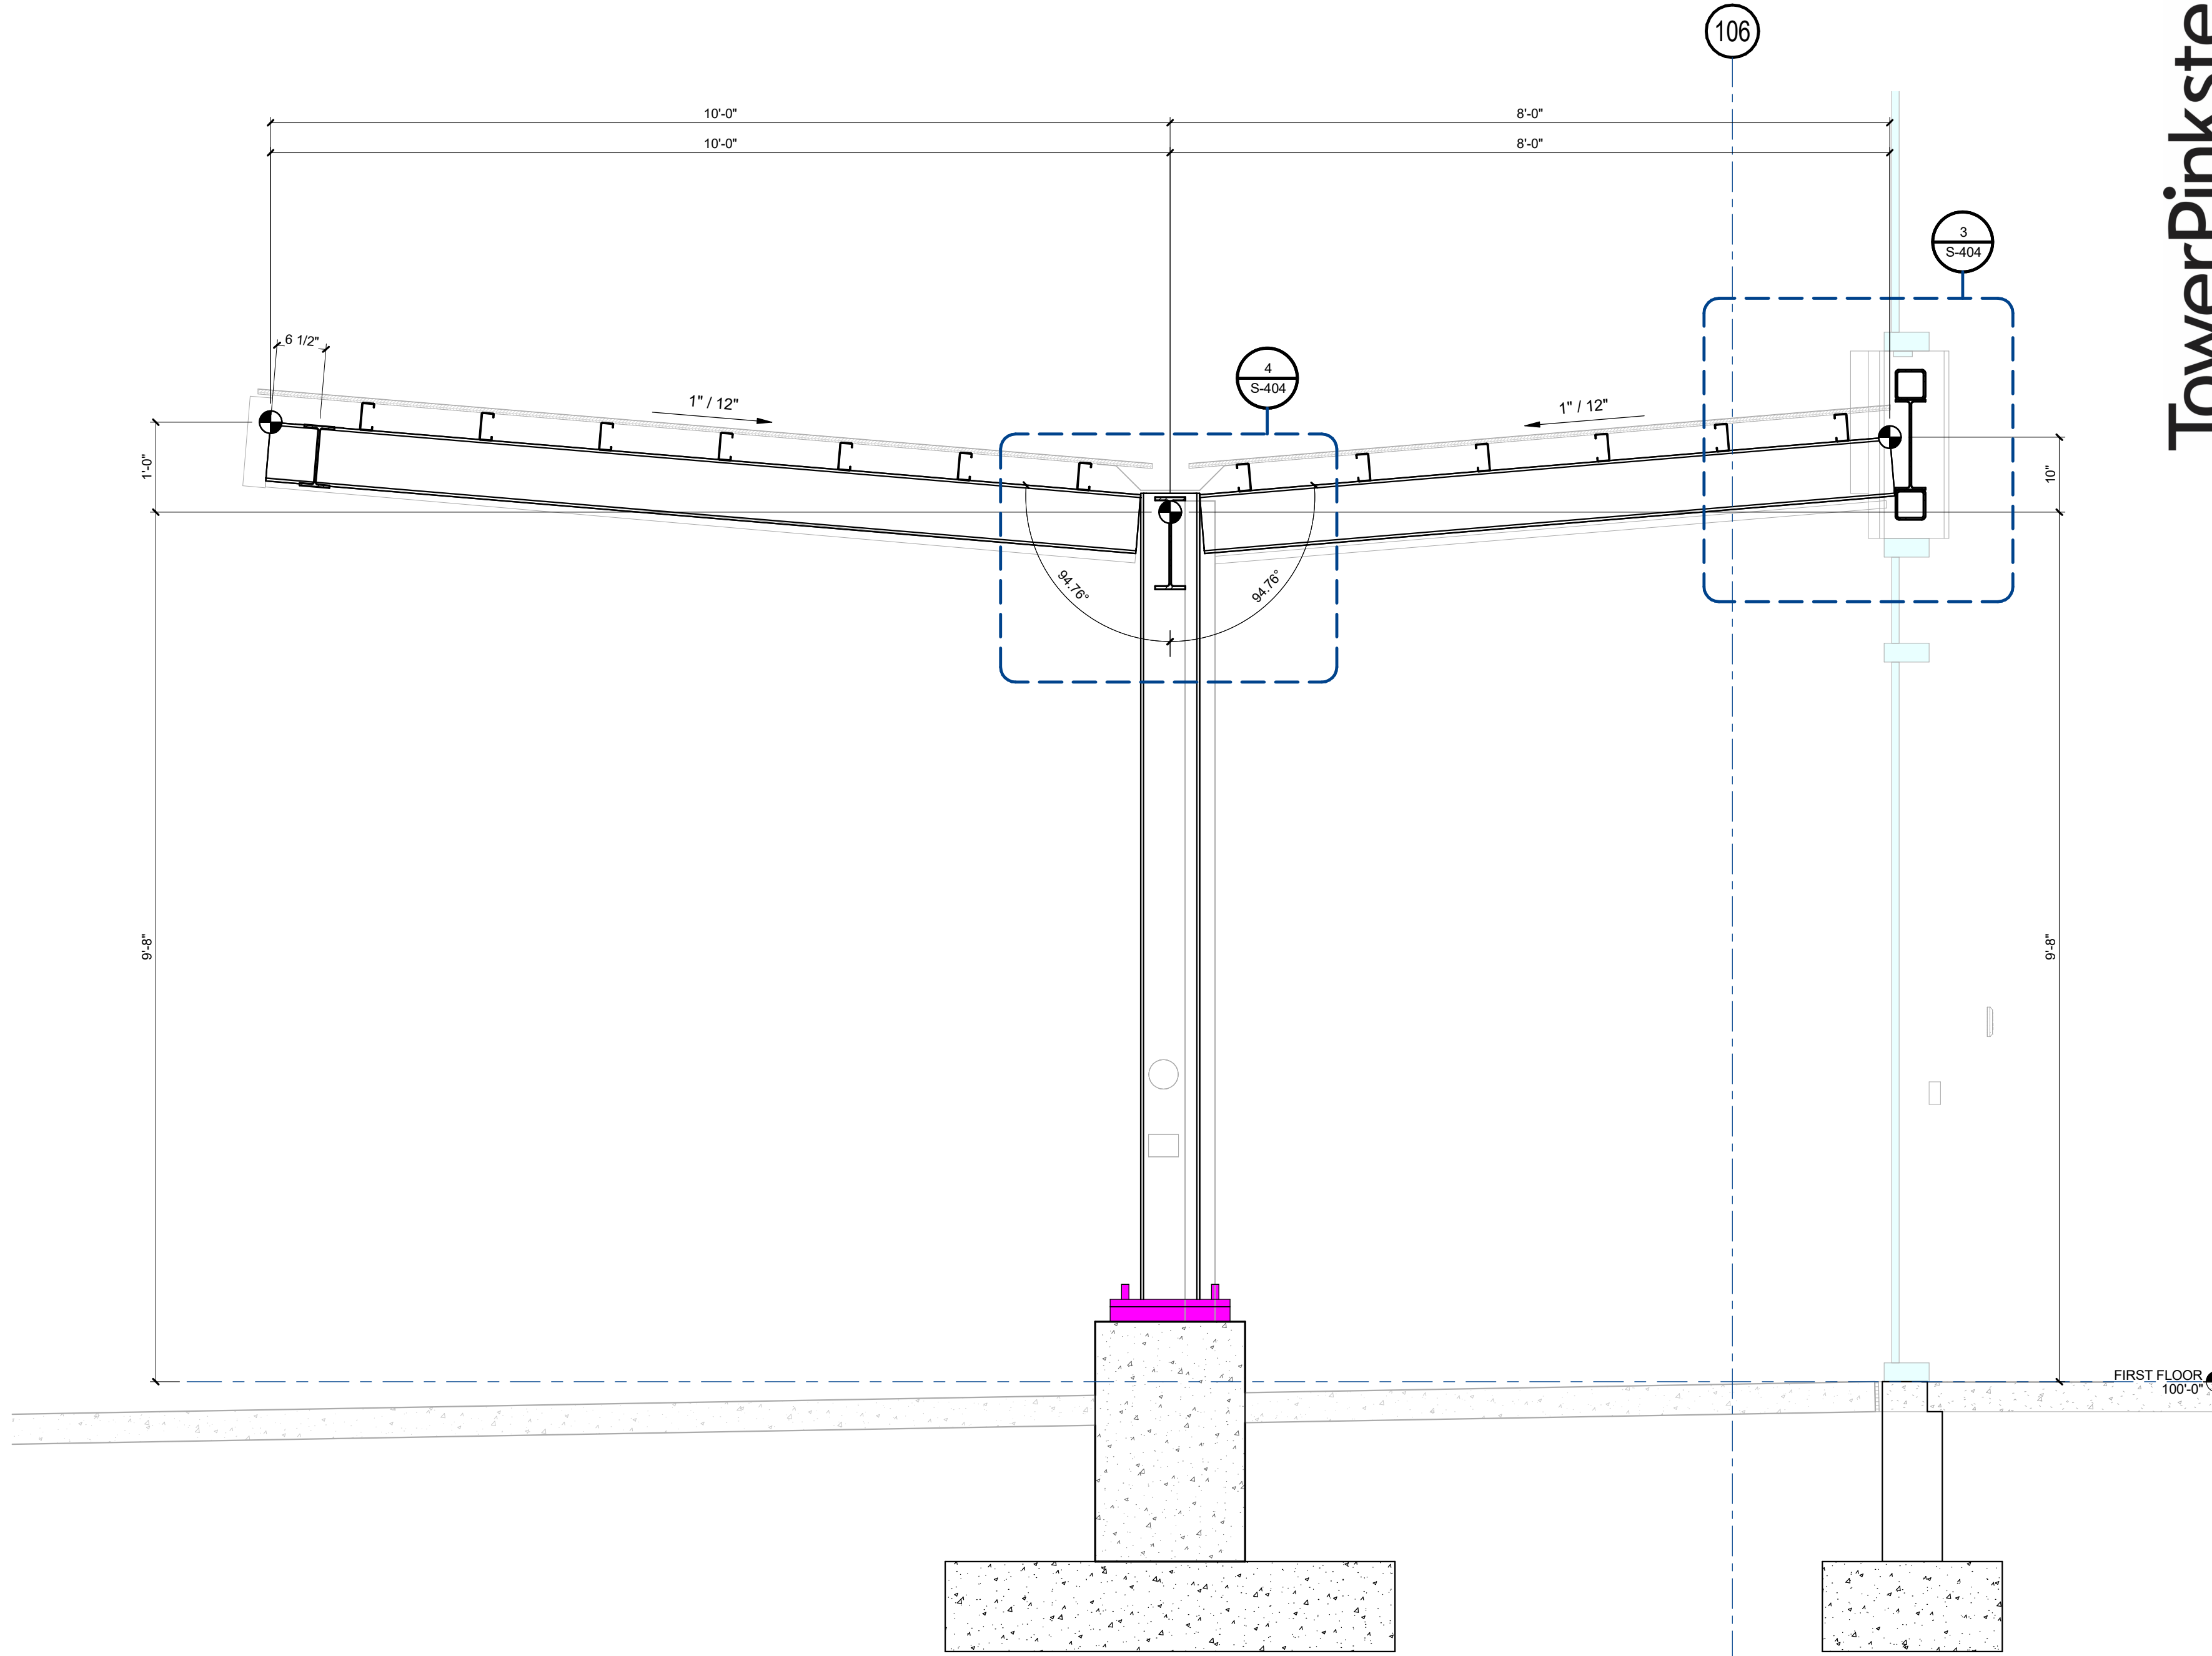

1 SOUTH CANOPY SECTION AT STOREFRONT
S-404 3/4" = 1'-0"

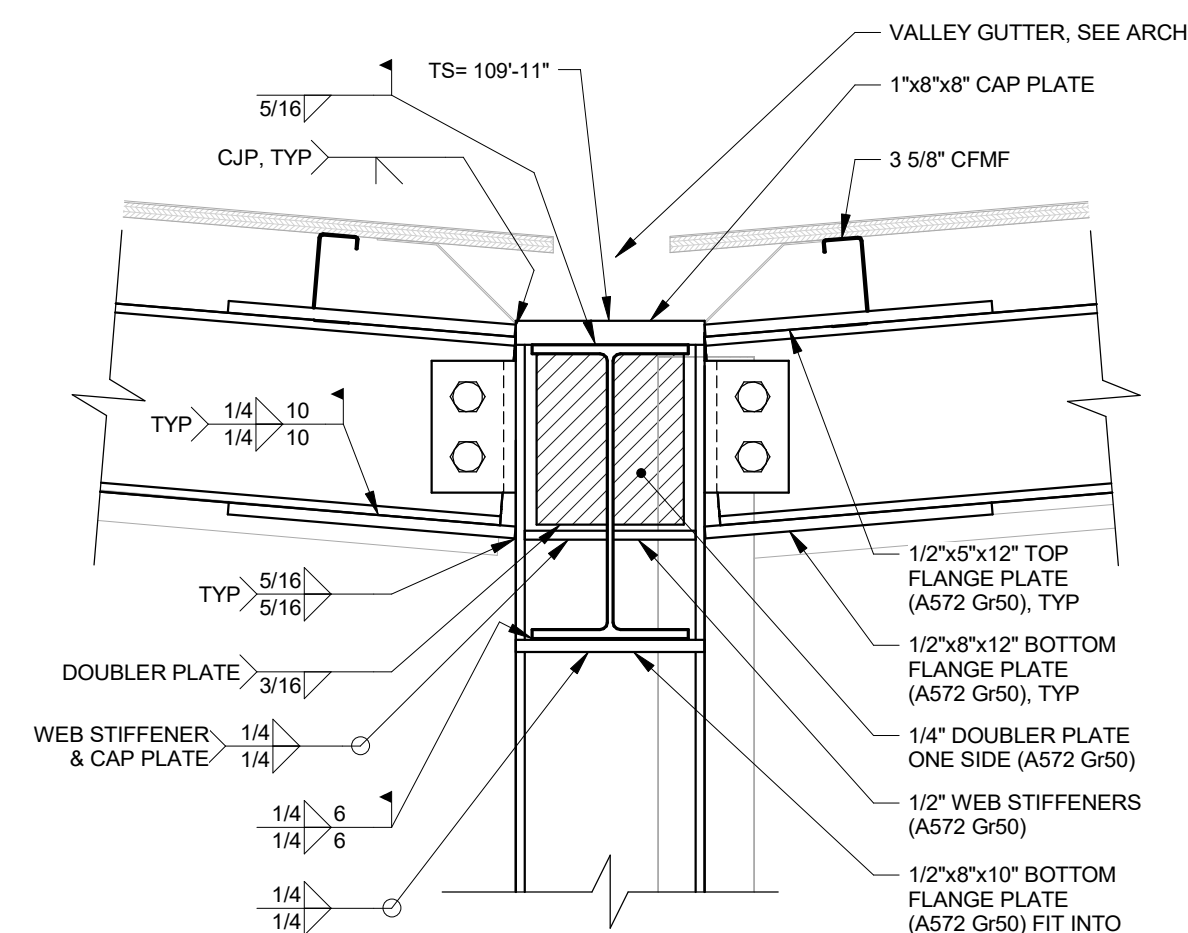

4 SOUTH CANOPY DETAIL AT VALLEY
S-404 1 1/2" = 1'-0"

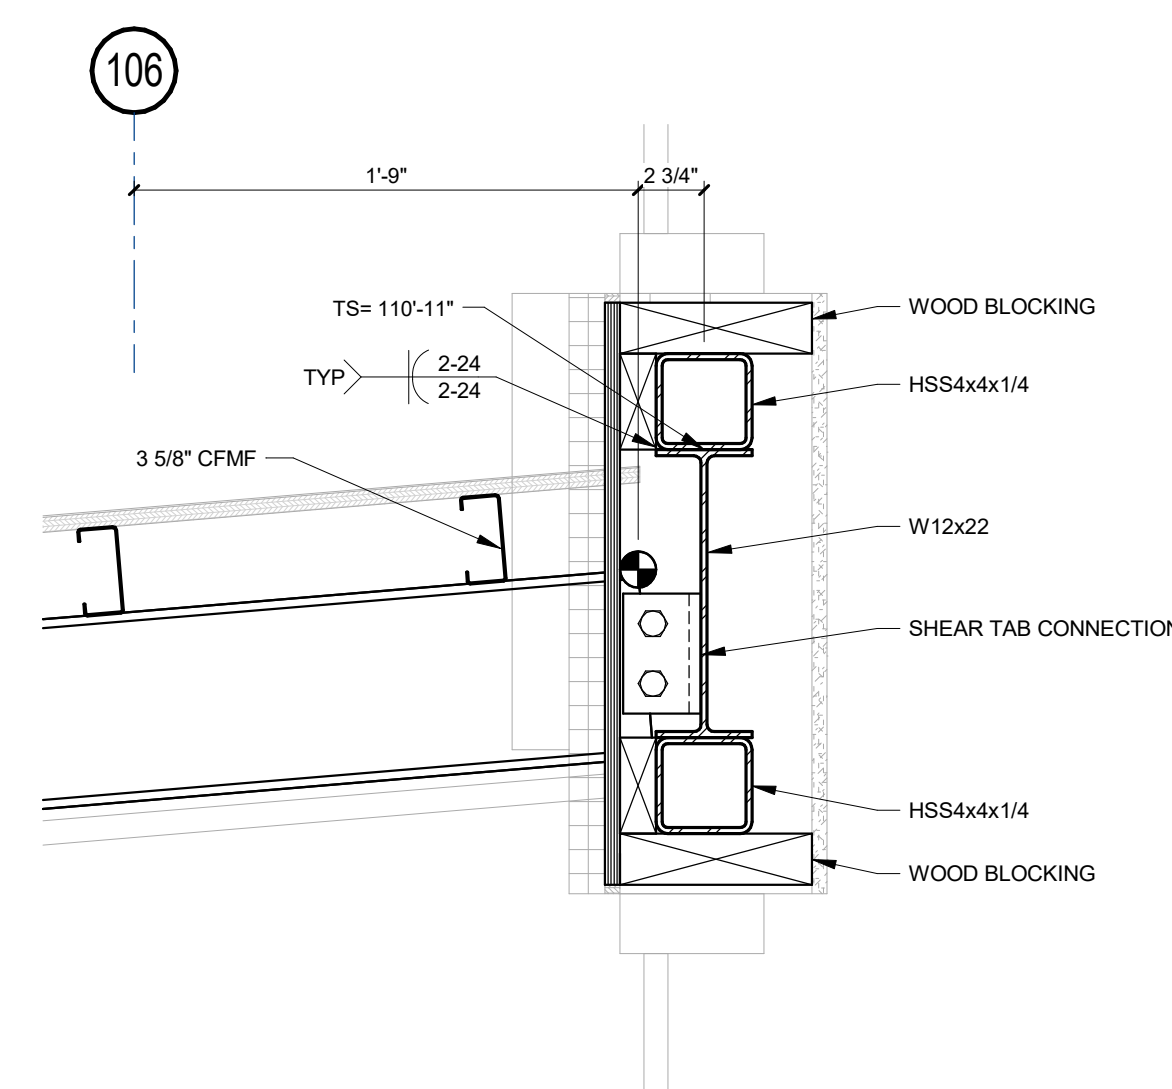

3 SOUTH CANOPY DETAIL AT STOREFRONT
S-404 1 1/2" = 1'-0"

TowerPinkster
Architecture - Engineering - Interiors

Risepointe
architecture • design • interiors
1001 MAIN ST. 10TH FLOOR
SEATTLE, WA 98101
P 206.451.6557

PROPOSED SITE IMPROVEMENTS FOR
TOWNE SOUTH CHURCH
2224 PEARTREE RD.
ELIZABETH CITY, NC 27909

KEY PLAN
1 2

ARCHITECTURE
RISEPORTE
CONTACT: CHRIS STABER
200 N. HARRISON ST. UNIT 101
ALCOHOL, IL 60102
P 630.590.8857
WWW.RISEPORTE.COM

GENERAL CONTRACTOR
AA DRESSON
CONTACT: CHRIS MORRIS
130 E. RICH BLVD.
ELIZABETH CITY, NC 27909
P 252.384.8111
WWW.AADRESSON.COM

CIVIL ENGINEERING
EASTERN CAROLINA CONSTRUCTION
CONTACT: BRADY ROBEY
154 US HWY 108 E
CAMDEN, NC 27805
P 252.621.3570
WWW.EASTERNCAROLINAENGINEERING.COM

STRUCTURAL
TOWER PINKSTER
CONTACT: SALLY RAMLER
4 FULTON ST. E. 4000
GRAND RAPIDS, MI 49503
P 616.594.6222
WWW.TOWERPINKSTER.COM

MECHANICAL
TOWER PINKSTER
CONTACT: DENVER WESSELS
4 FULTON ST. E. 4000
GRAND RAPIDS, MI 49503
P 616.594.6222
WWW.TOWERPINKSTER.COM

ELECTRICAL
TOWER PINKSTER
CONTACT: CONNOR NICHOLSON
4 FULTON ST. E. 4000
GRAND RAPIDS, MI 49503
P 616.594.6222
WWW.TOWERPINKSTER.COM

PLUMBING
TOWER PINKSTER
CONTACT: DENVER WESSELS
4 FULTON ST. E. 4000
GRAND RAPIDS, MI 49503
P 616.594.6222
WWW.TOWERPINKSTER.COM

AUDIO-VIDEO-LIGHTING-ACOUSTICS
LINESPACE
CONTACT: JEFF HENRY
4800 STARS ST. SE
GRAND RAPIDS, MI 49506
P 616.594.6222
WWW.LINESPACE.COM

INFORMATION TECHNOLOGY
INTULISE
CONTACT: CHRIS STEB
151 FORDSHIRE DR.
LANCASTER, PA 17601
P 717.796.0385
WWW.INTULISE.COM

NO.	DESCRIPTION	ISSUE DATE
A	ISSUED FOR PERMIT	2020.03.23
B	ISSUED FOR 95% CD	2020.04.30
C		
D		
E		
F		
G		
H		
I		
J		
K		
L		
M		
N		
O		
P		
Q		
R		
S		
T		
U		
V		
W		
X		
Y		
Z		

PROJECT NAME
TOWNE SOUTH CHURCH
2224 PEARTREE RD.
ELIZABETH CITY, NC 27909

CURRENT ISSUE
ISSUED FOR 95% CD
2020.04.30

SHEET NAME
FRAMING DETAILS

PROJECT NUMBER
25-623

SCALE
As indicated

DRAWING NUMBER
S-404