


Christopher Farms HOA Approved Mailbox

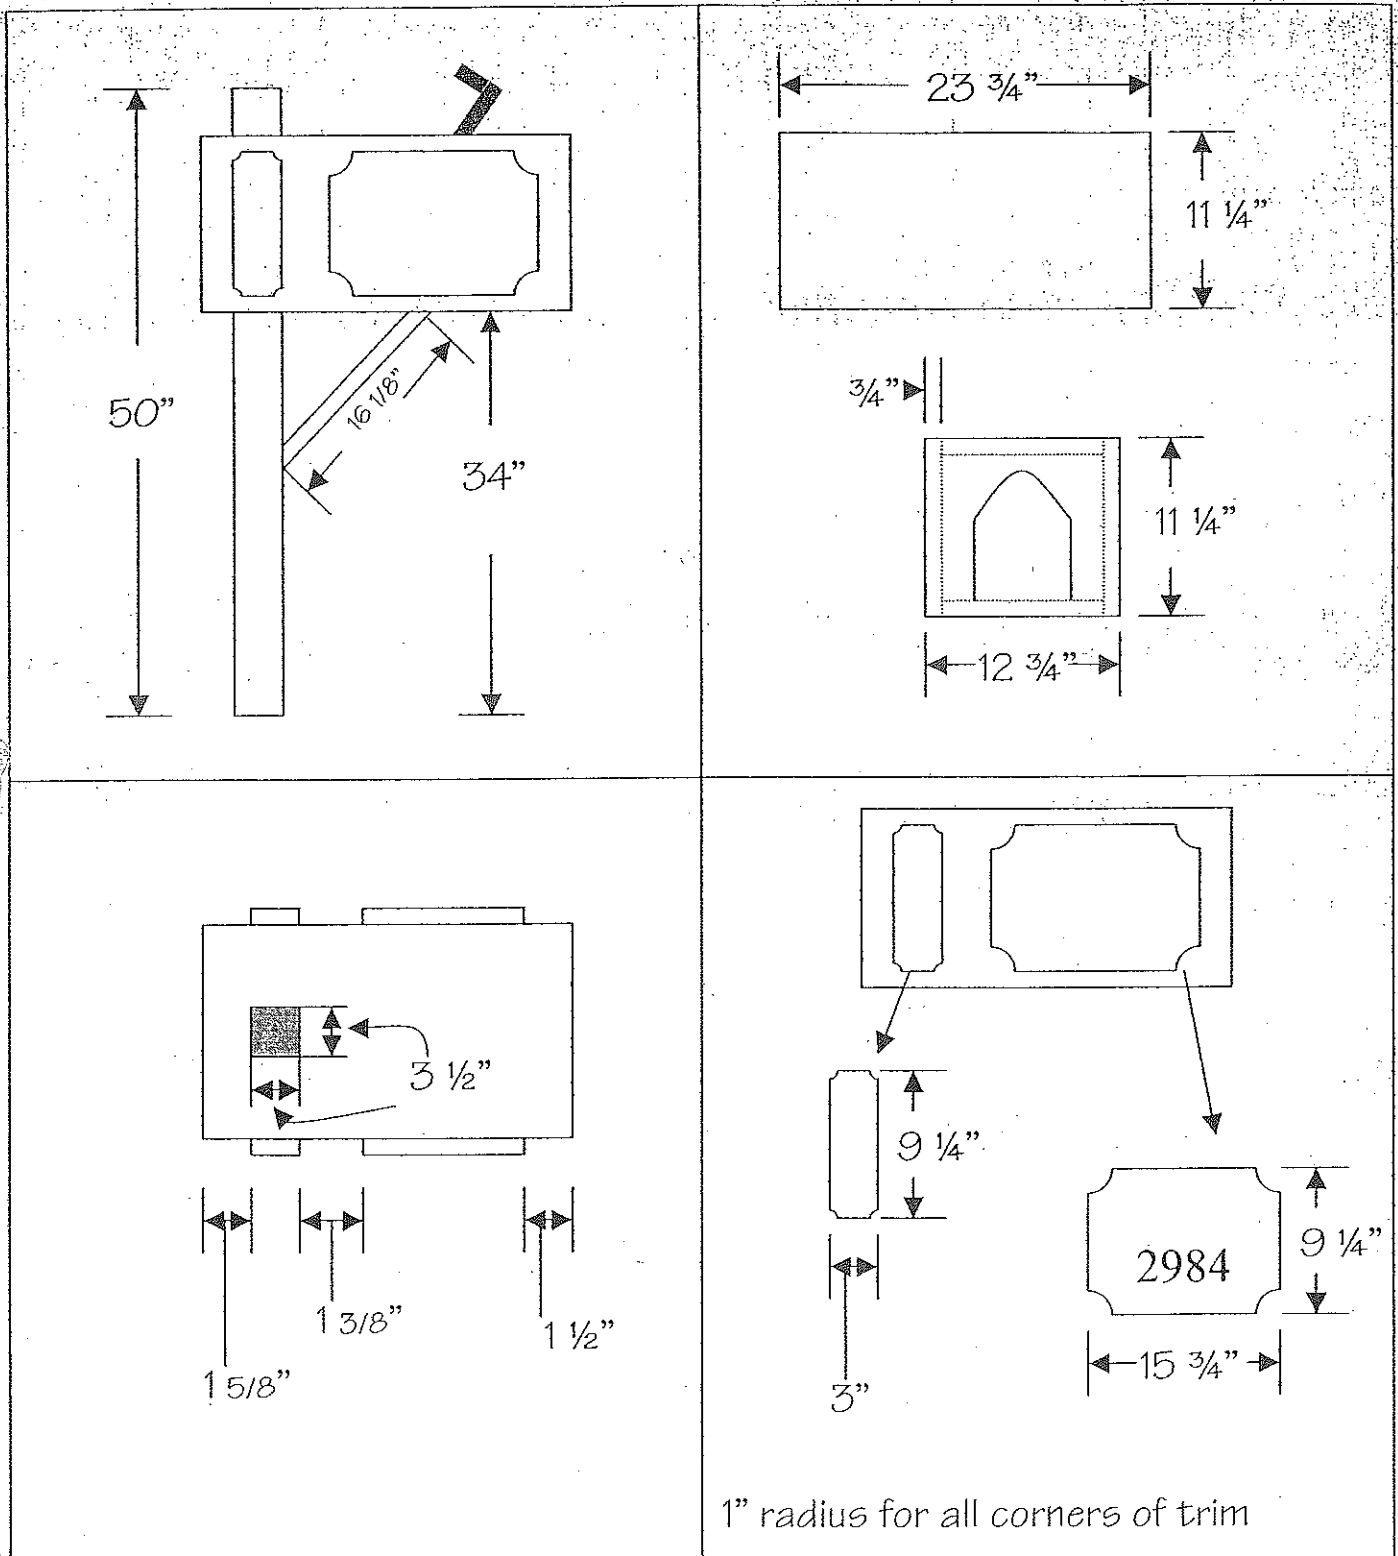

4"x4" should be at least 72" for proper support- (18"-24" below grade)