



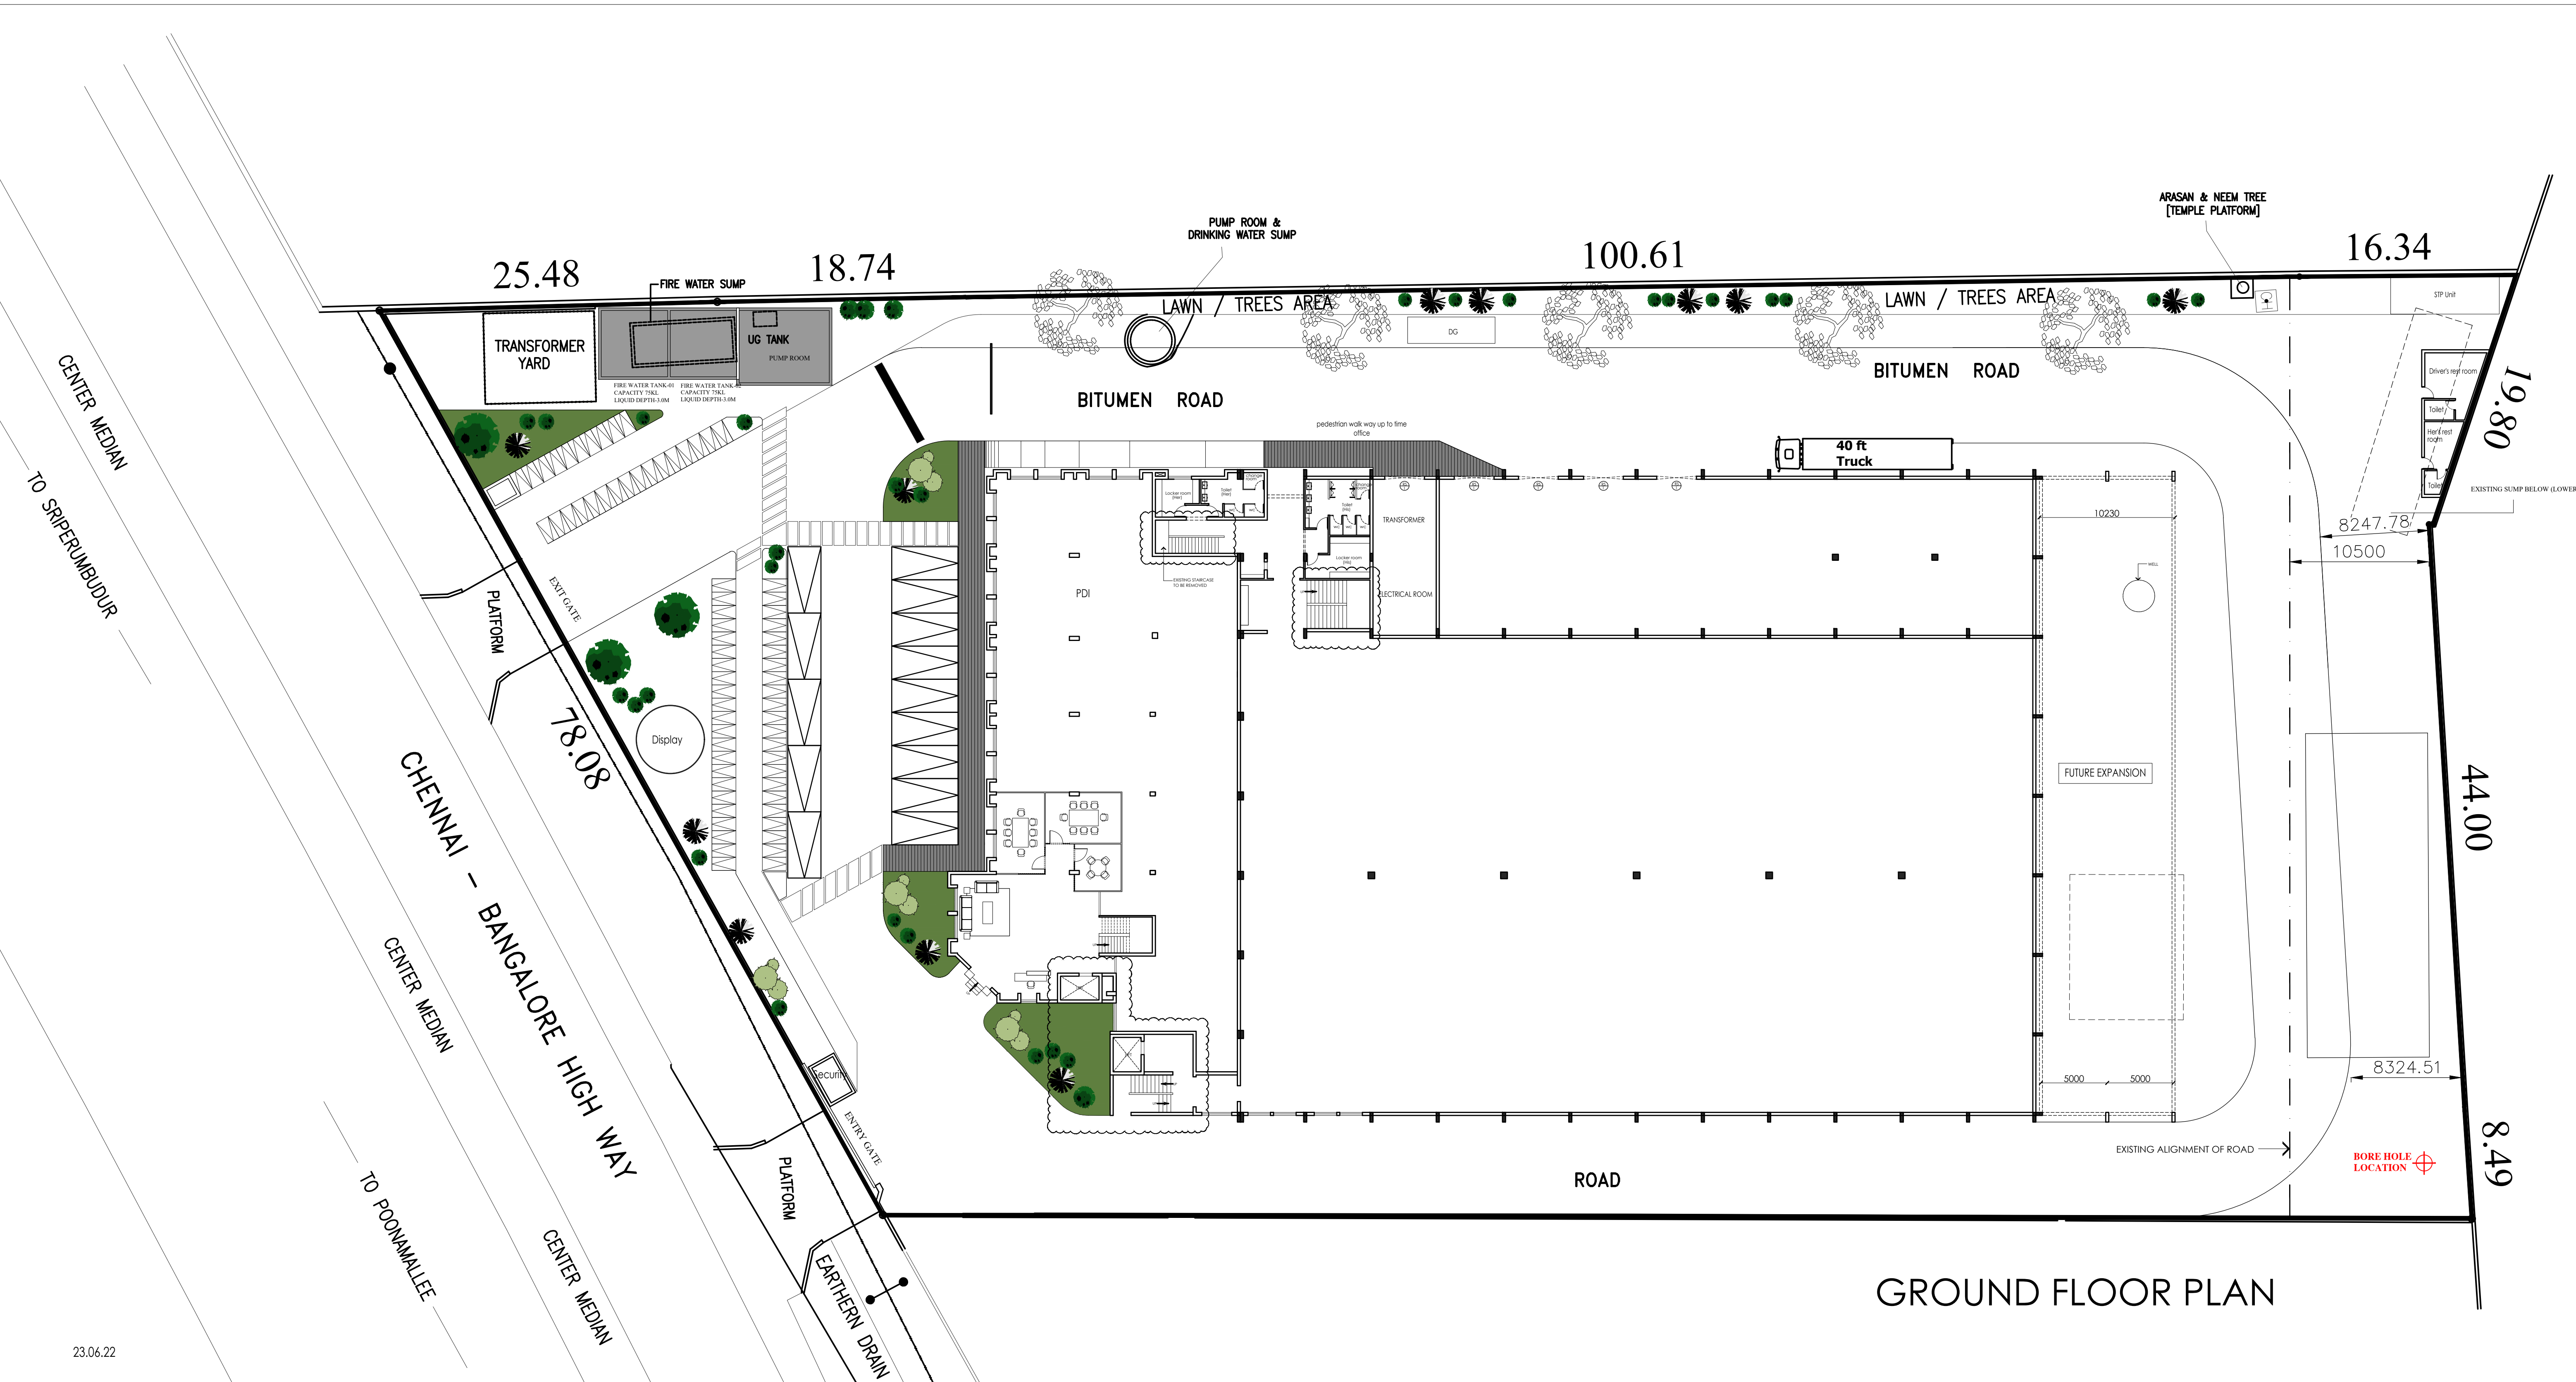

23.06.22

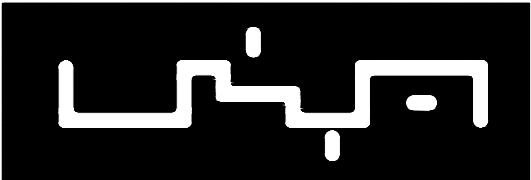

UA Design Studio (P) Ltd
architects & interior designers

APEX PARKS FACTORY / WARE HOUSE BUILDING AND OFFICE BUILDING

KUTHAMPAKKAM, Chennai India

