


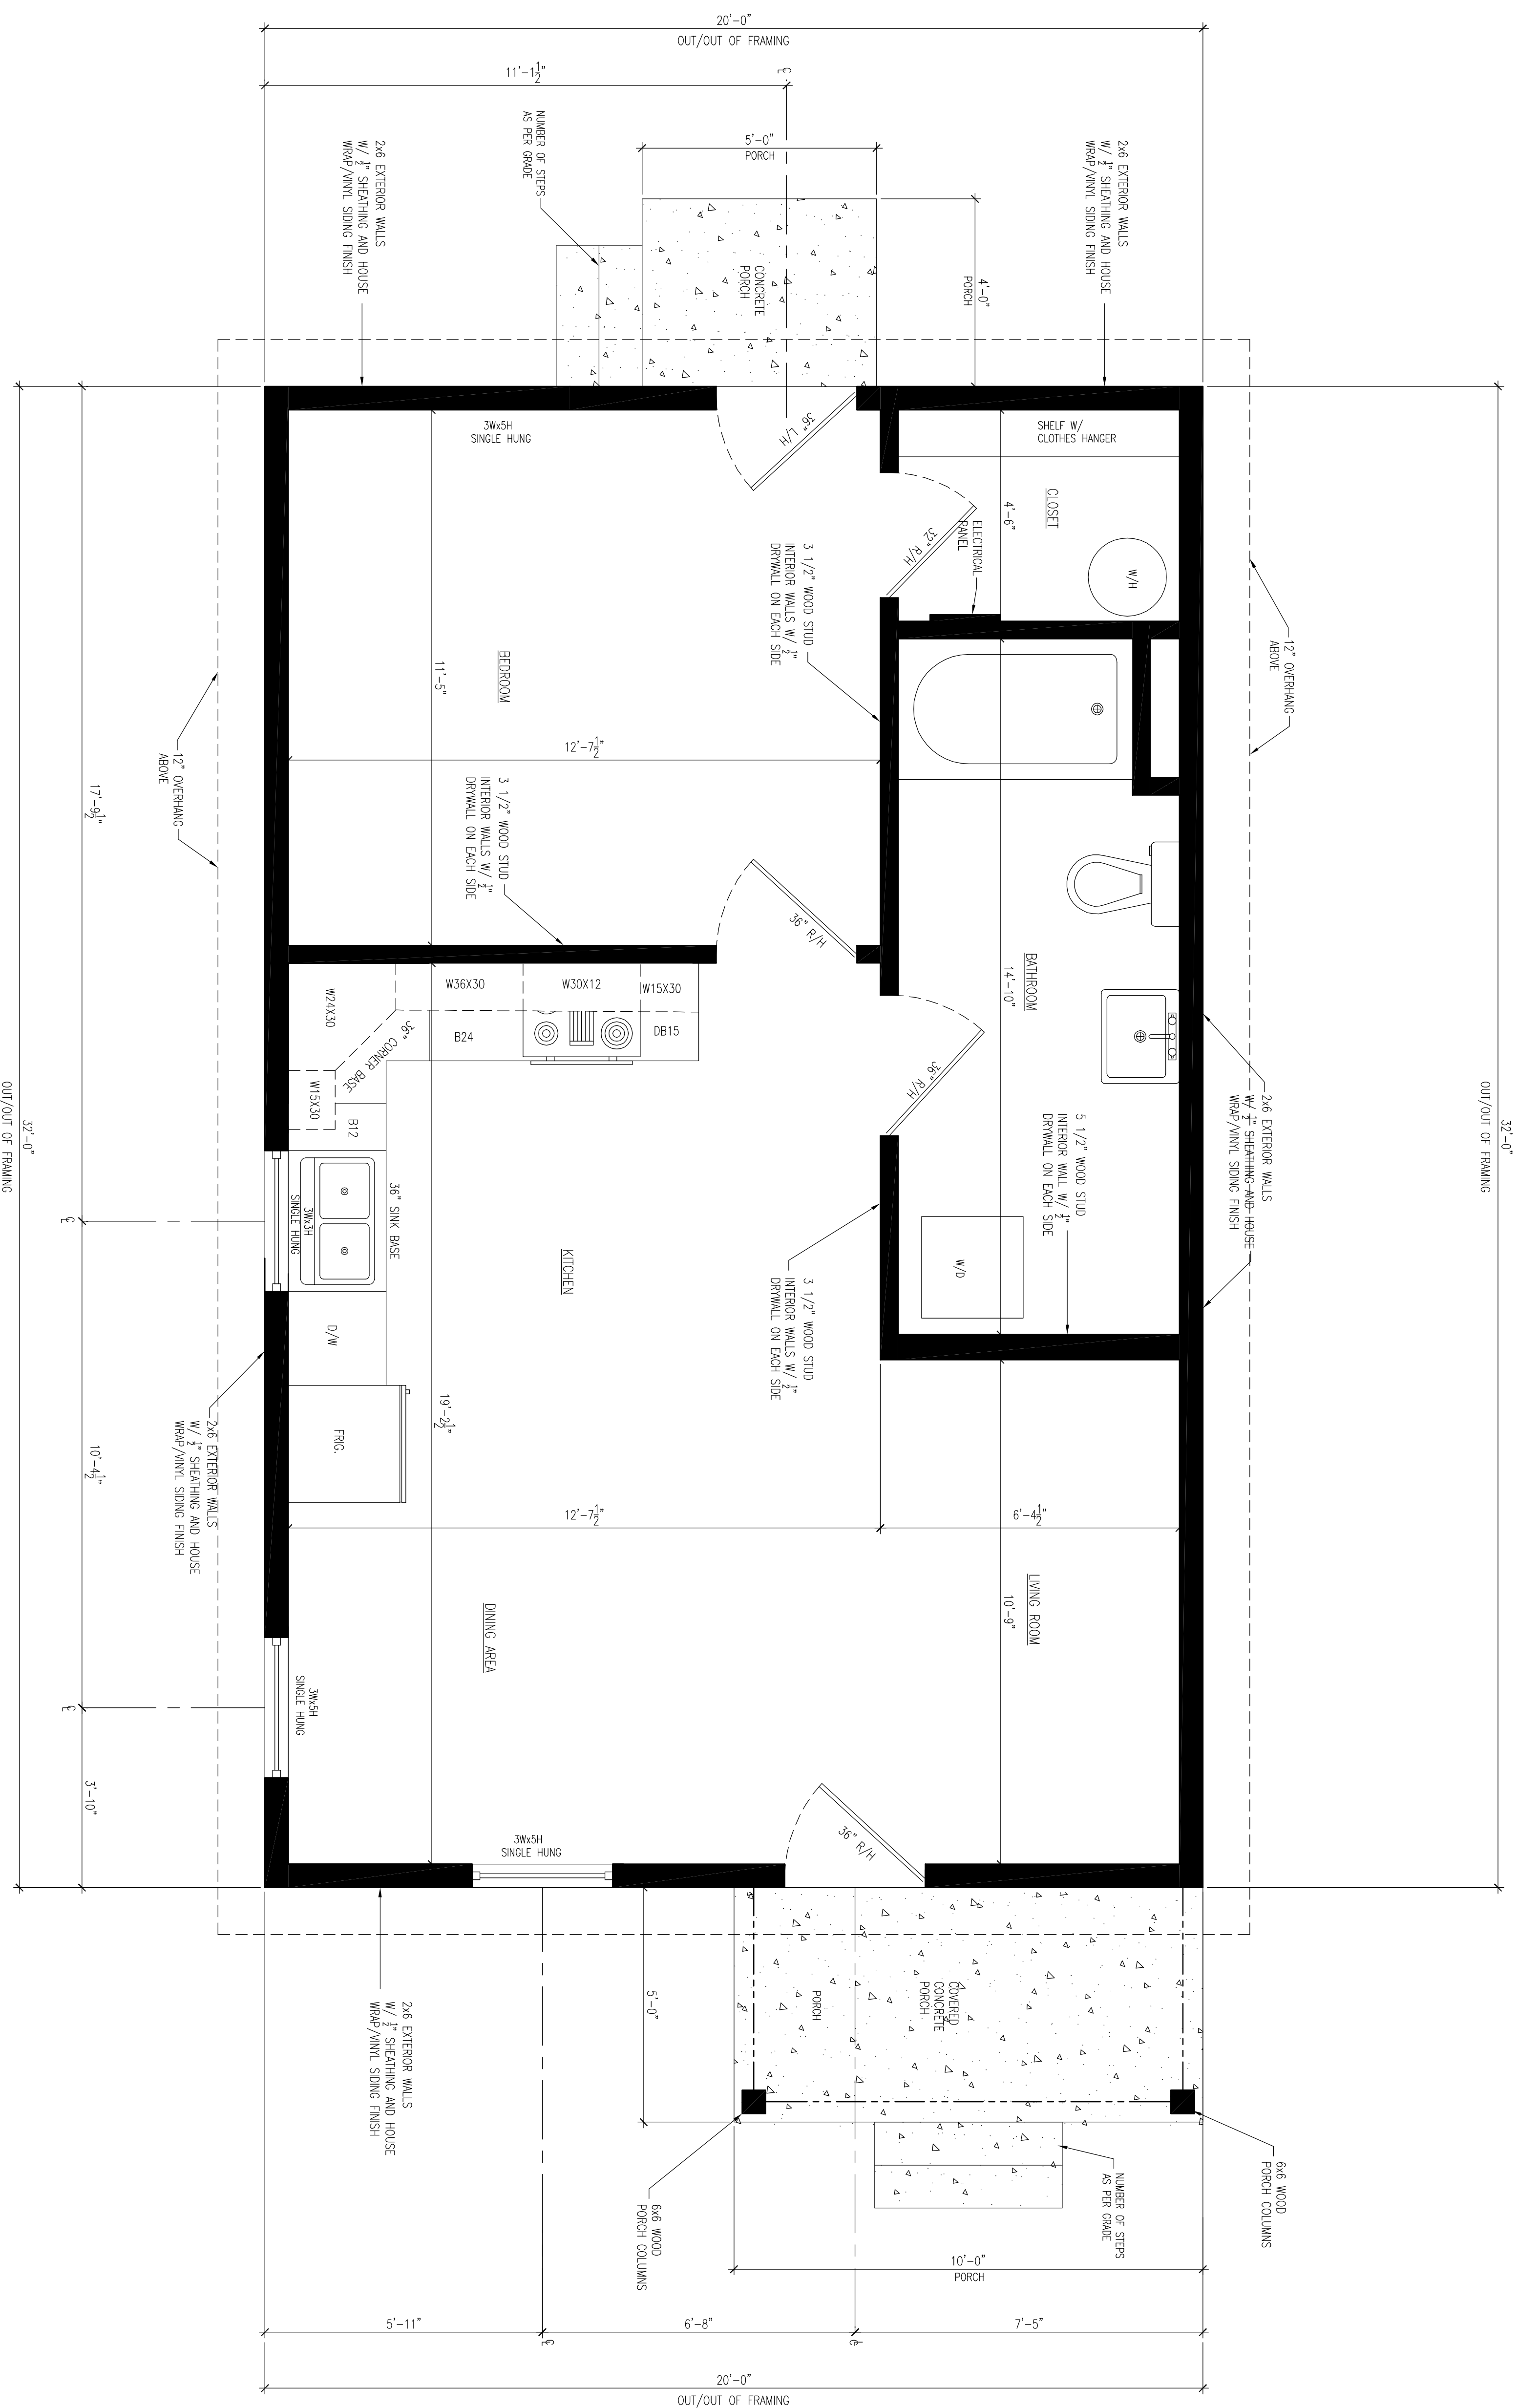

1 FLOOR PLAN 640 SQ FT
1/2" = 1'-0"

1st. FLOOR PLAN

VB-1BRM