
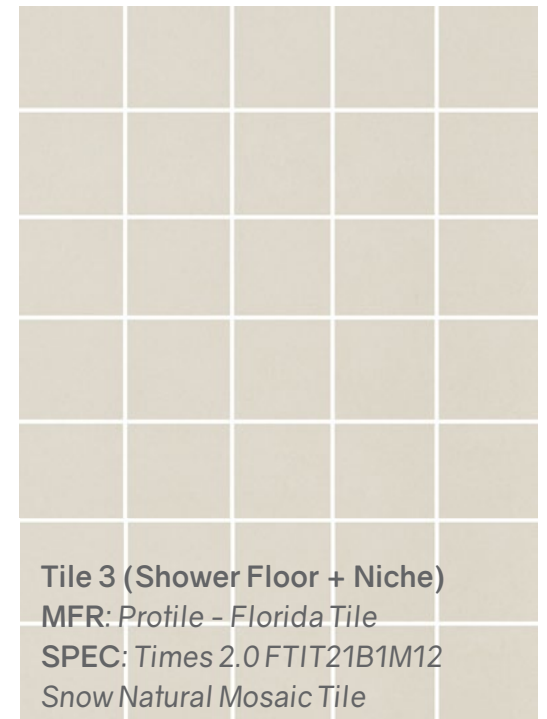




— GARRIGAN —
DESIGN GROUP

FULL SERVICE INTERIOR DESIGN


Basement Bathrooms

BASEMENT BATHROOMS

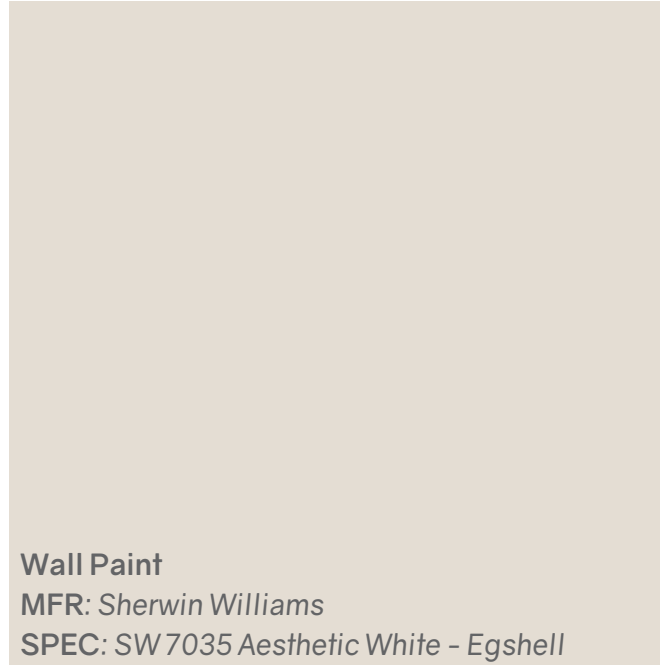


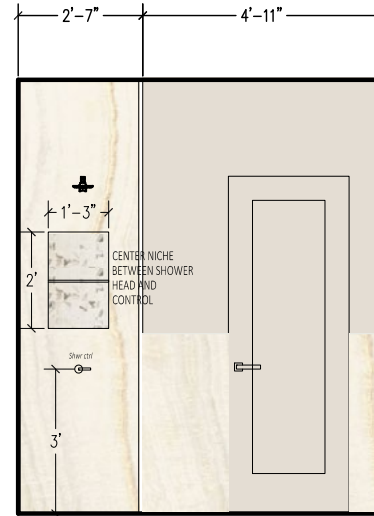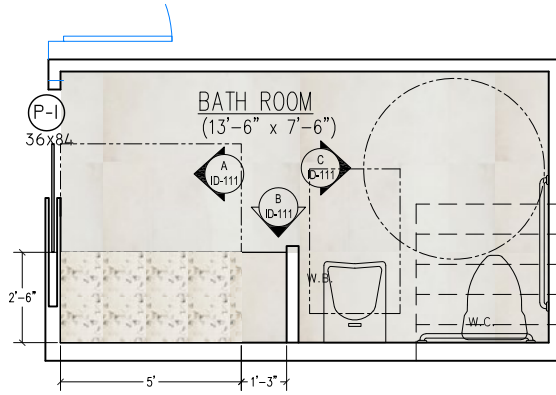

ELEVATION A

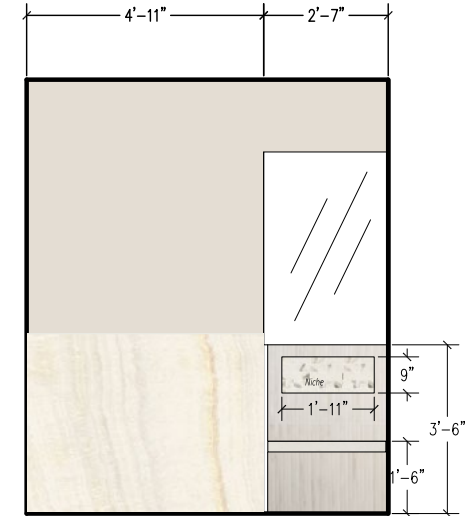

ELEVATION C

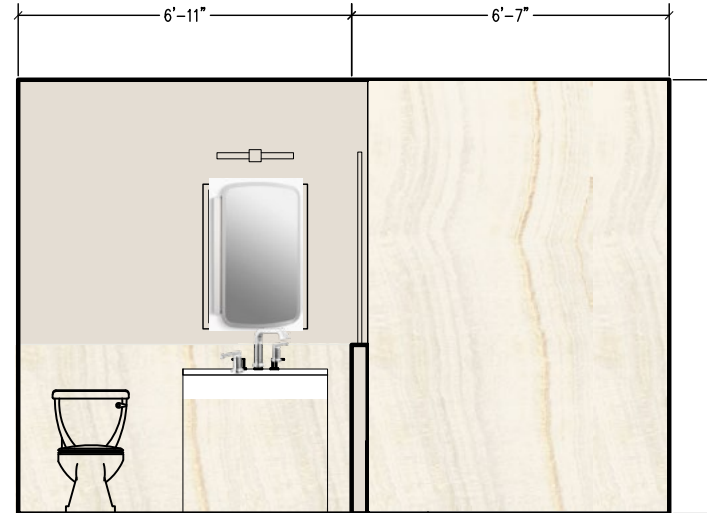

ELEVATION B

NOTES:

- * ADD BENCH 15" DEEP X 18" HIGH
- * ADD NICHE BEHIND BENCH (SEE ELEVATION C)
- * ADD NICHE UNDER SHOWERHEAD (SEE ELEVATION A)

GARRIGAN DESIGN GROUP
INTERIOR DESIGN SPECIALISTS

Garrigan Design Group
New York, NY
Giana@GarriganDesignGroup.com
tel. 347.276.4685

Interior Elevs - ADA Basement Bath
FOR
Frusci Residence

DATE: April 25, 2024 V1
SCALE: N.T.S.
DRAWING #: ID-111

— GARRIGAN —
DESIGN GROUP


FULL SERVICE INTERIOR DESIGN

2nd Floor Guest Bathroom

2ND FLOOR GUEST BATHROOM





Wall Paint
MFR: Sherwin Williams
SPEC: SW 7035 Aesthetic White - Egshel

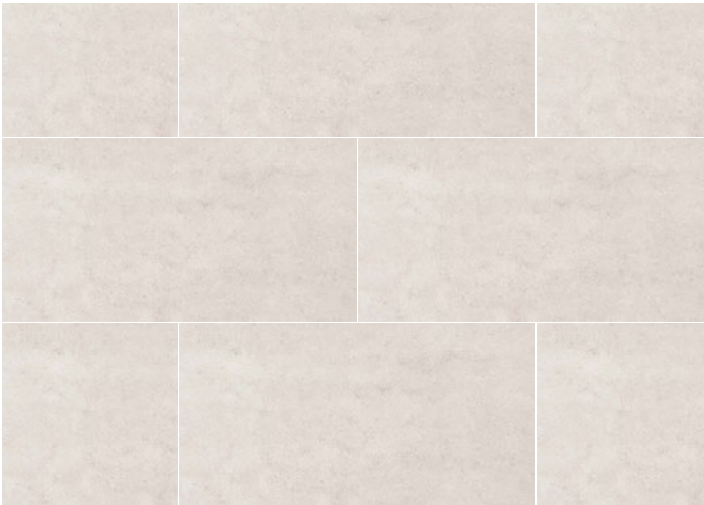


Tile 1 (Floors)
MFR: Casalgrande Padana
SPEC: Timeless Ice Matte, 12" x 24" (30x60 cm)



Tile 2 (Wet Walls + Wet Ceiling + Behind Vanity)
MFR: ProTile - Casalgrande Padana Supreme
SPEC: Taupe Lucida 48" x 110" Polished

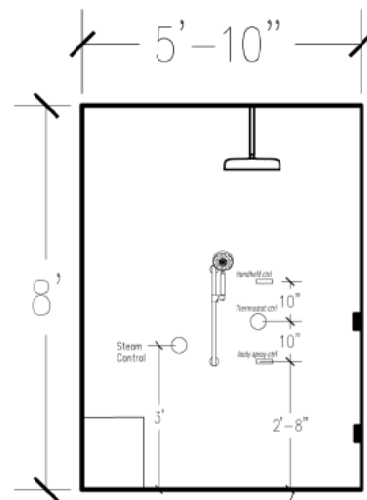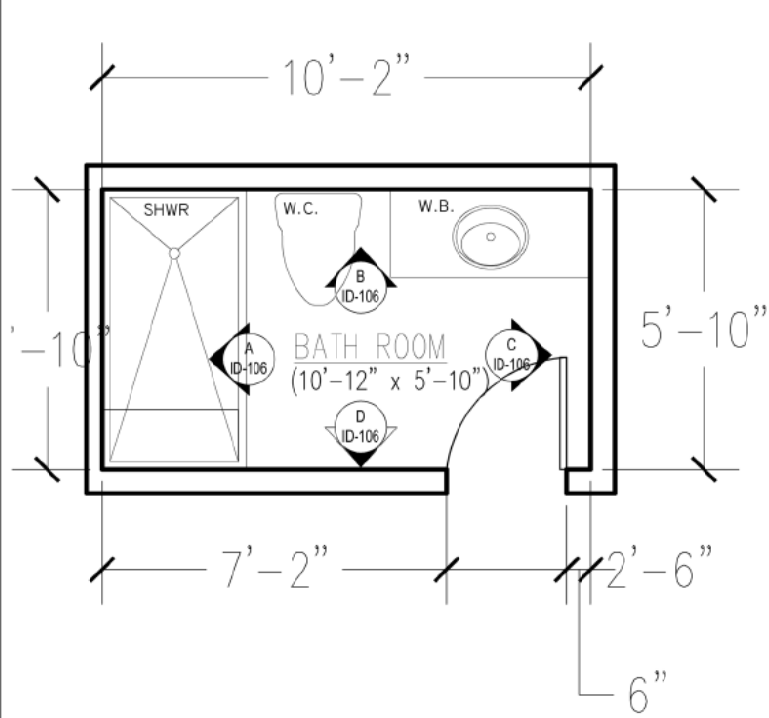

ELEVATION A

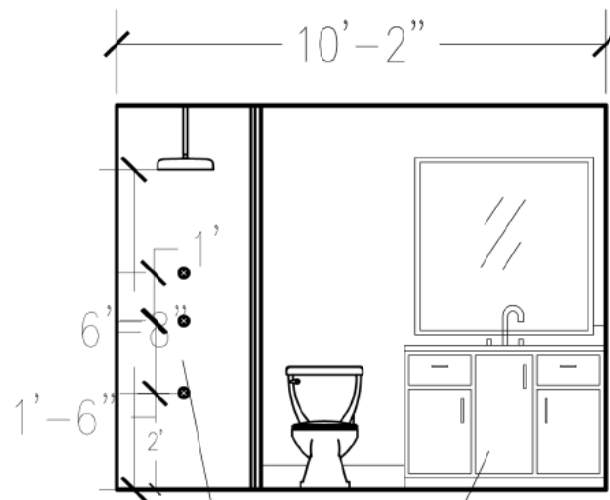


ELEVATION B


Wall body sprays with separate temp. control + ceiling rain head shower with separate control

Standard freestanding vanity and 8" widespread faucet

Curb-less shower entry, needs smooth transition

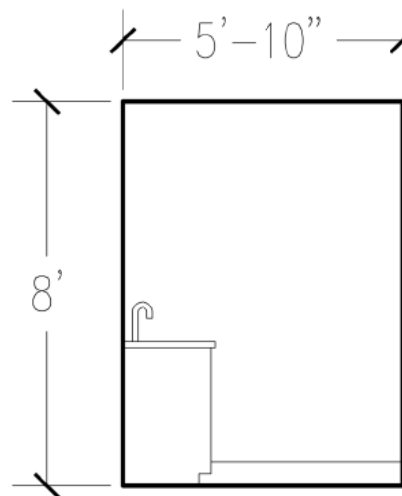

ELEVATION C

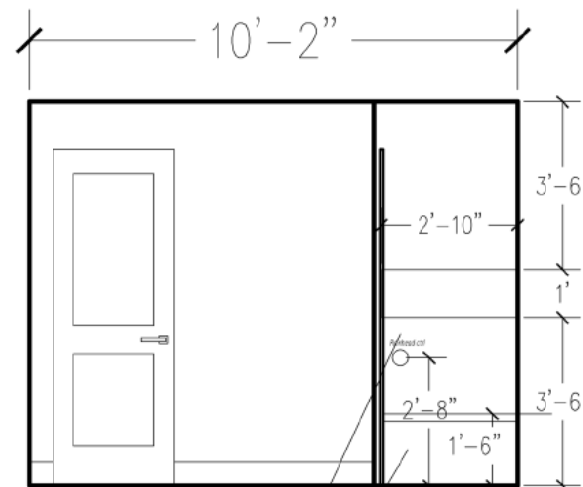

* Volume control for rain shower

ELEVATION D

Bench with Steam shower system TBD

— GARRIGAN —
DESIGN GROUP

FULL SERVICE INTERIOR DESIGN



Ally's Bathroom

ALLY'S BATHROOM



GARRIGAN DESIGN GROUP

ALLY'S BATHROOM - Option 1

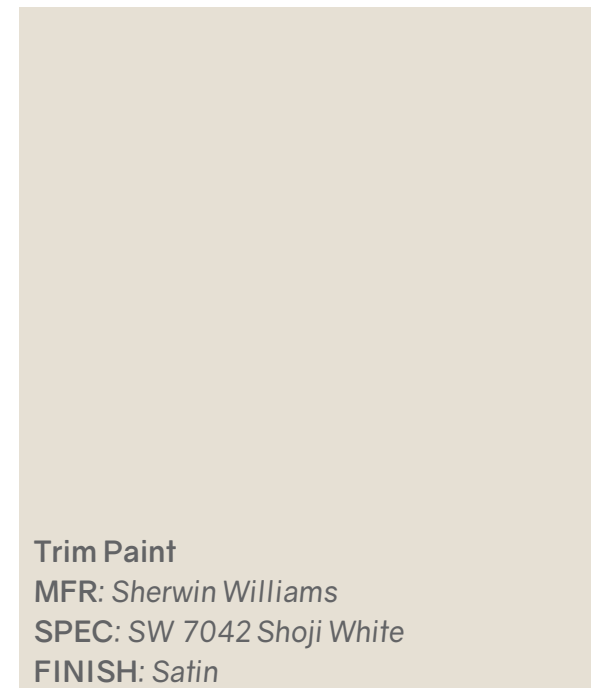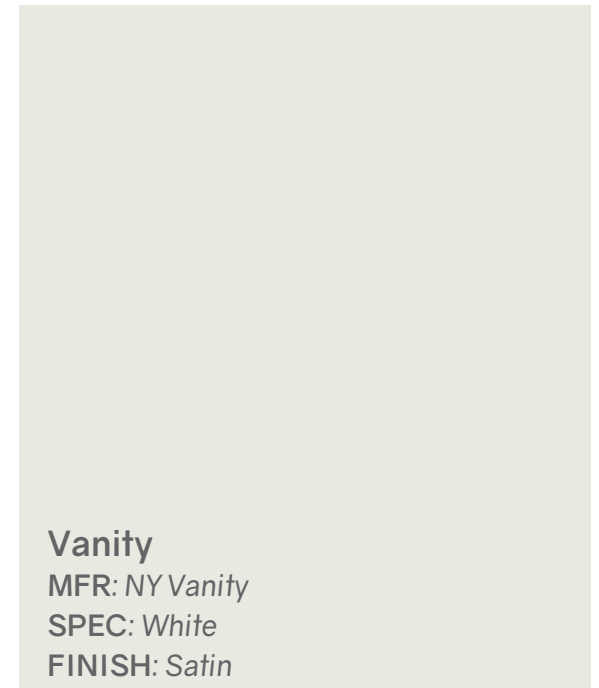

ALLY'S BATHROOM - Option 2



Tile 1 (Shower)

MFR: Tile Bar

SPEC: Kent Contour Pink 3x12 Picket
Polished Ceramic Wall Tile

Vanity

MFR: NY Vanity

SPEC: SW 9076 Ruby Violet
FINISH: Satin



Tile 2 (Floor)

MFR: Casalgrande Padana


SPEC: Onici Onice Ghiaccio 24" x 24" Pol-
ished slab



Vinyl Wallcovering (Optional)

MFR: Phillip Jeffries



SPEC: Vinyl Manila Hemp

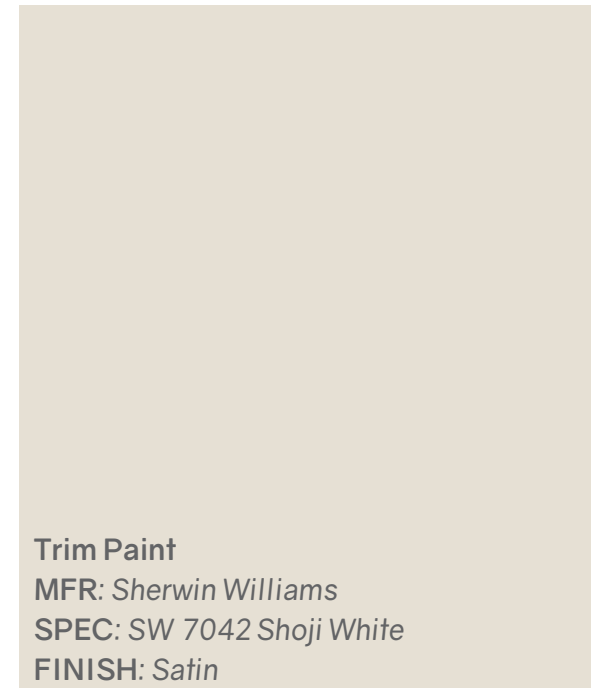


Trim Paint

MFR: Sherwin Williams


SPEC: SW 7042 Shoji White
FINISH: Satin

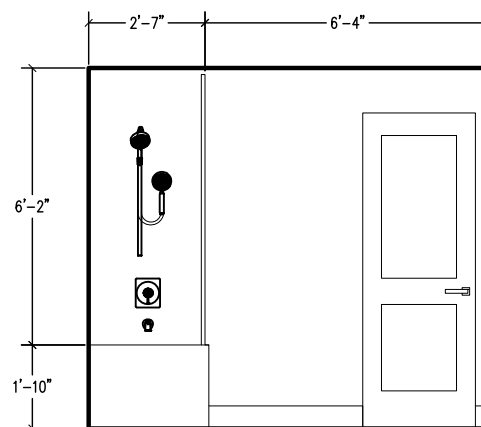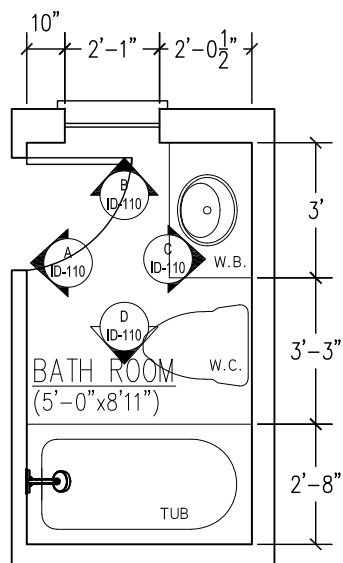


ELEVATION A

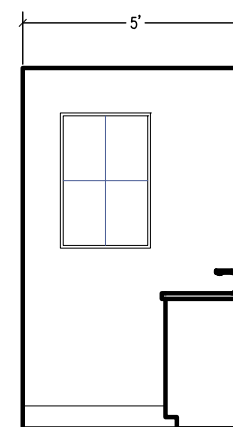

ELEVATION B

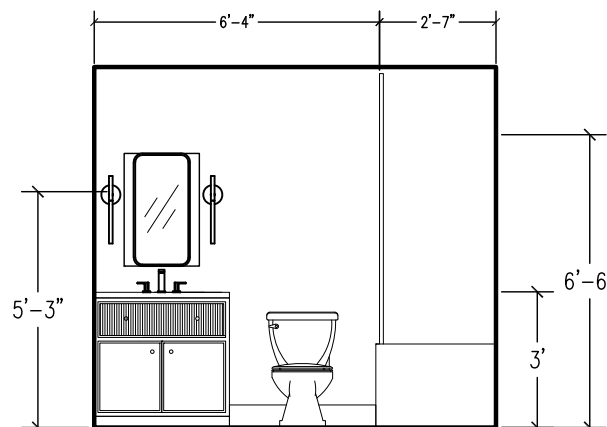

ELEVATION C

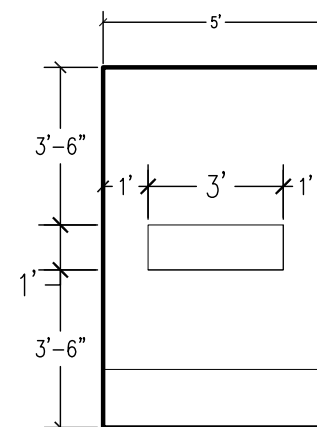

ELEVATION D


NOTES:

- * Mount shower/bath fixtures at standard heights
- * Keep in mind, tub is 15-1/2" high

— GARRIGAN —
DESIGN GROUP

FULL SERVICE INTERIOR DESIGN

Amelia's Bathroom

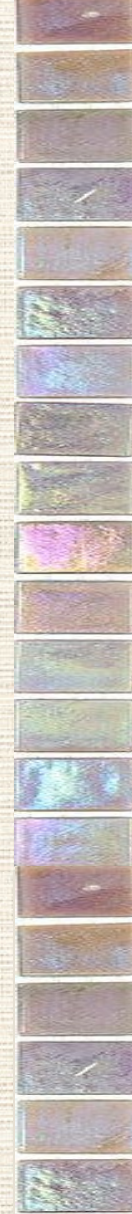

GARRIGAN DESIGN GROUP


AMELIA'S BATHROOM



Tile 1 (Shower)
MFR: (Fred handling)
SPEC: n/a



Tile 3 (Interior Shower Walls)
MFR: Casalgrande Padana
SPEC: Onici Onice Ghiaccio 48" x 109"
Polished slab

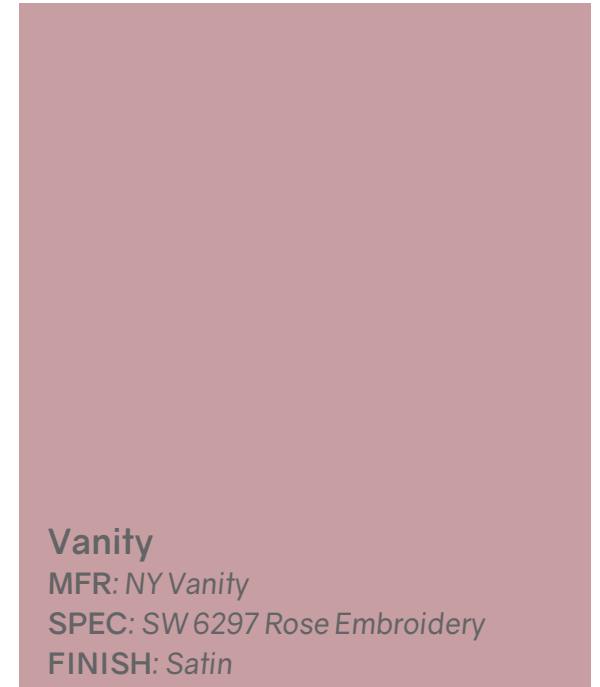


Vanity
MFR: NY Vanity
SPEC: SW 6297 Rose Embroidery
FINISH: Satin






Tile 2 (Floor)
MFR: Casalgrande Padana
SPEC: Onici Onice Ghiaccio 24" x 24" Polished slab



Vinyl Wallcovering (Optional)
MFR: Phillip Jeffries
SPEC: Vinyl Manila Hemp

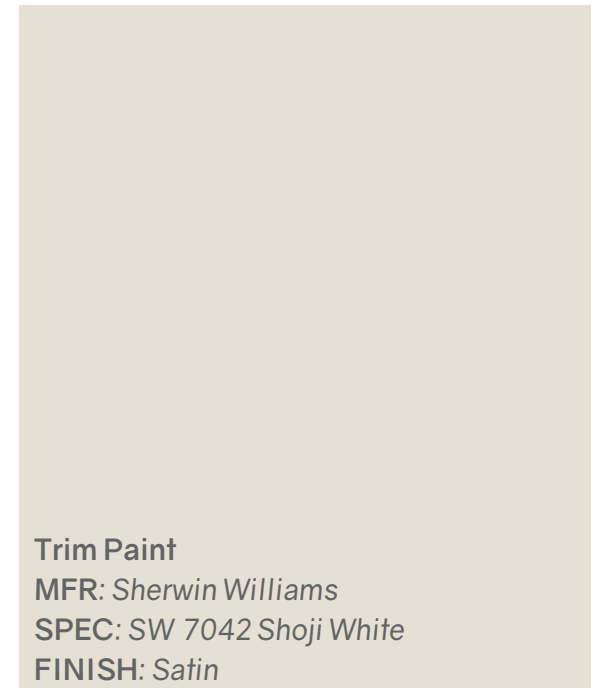




Trim Paint
MFR: Sherwin Williams
SPEC: SW 7042 Shoji White
FINISH: Satin

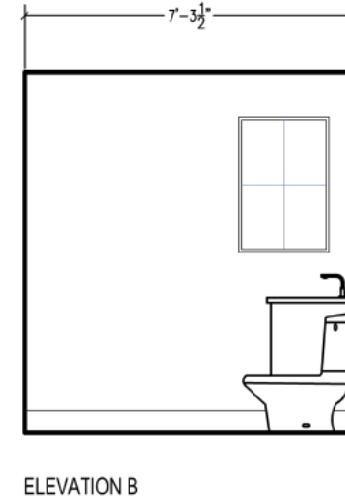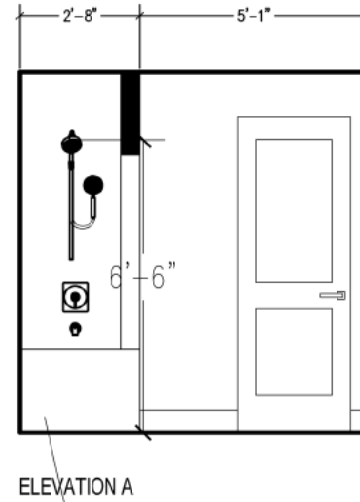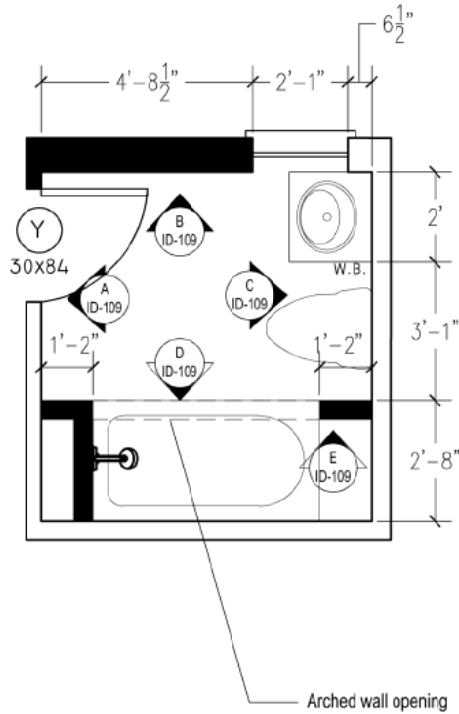

NOTES:

* Mount shower/bath fixtures at standard heights

* Tub is 15-1/2" high

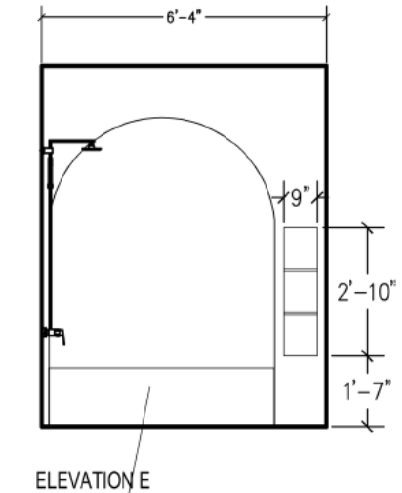
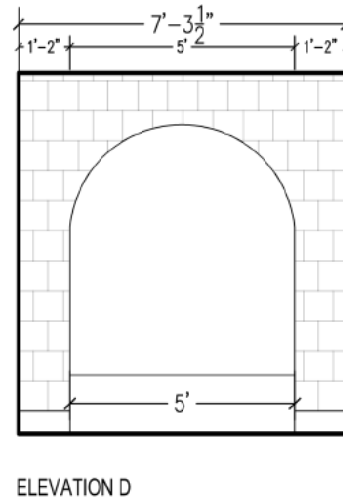
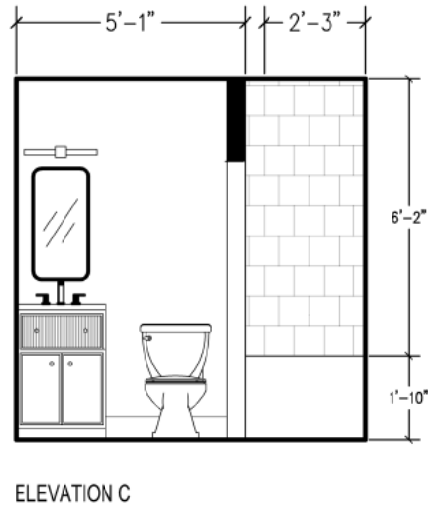





— GARRIGAN —
DESIGN GROUP

FULL SERVICE INTERIOR DESIGN

Mudroom Bathroom

MUDROOM BATHROOM

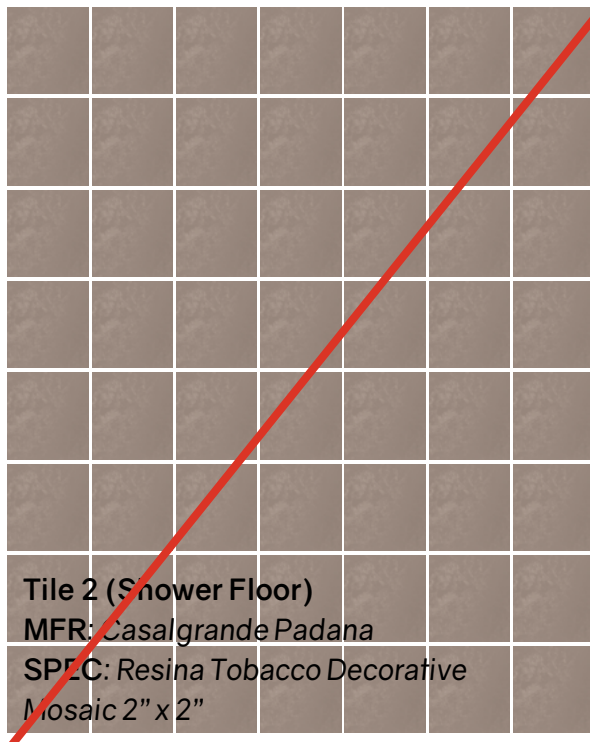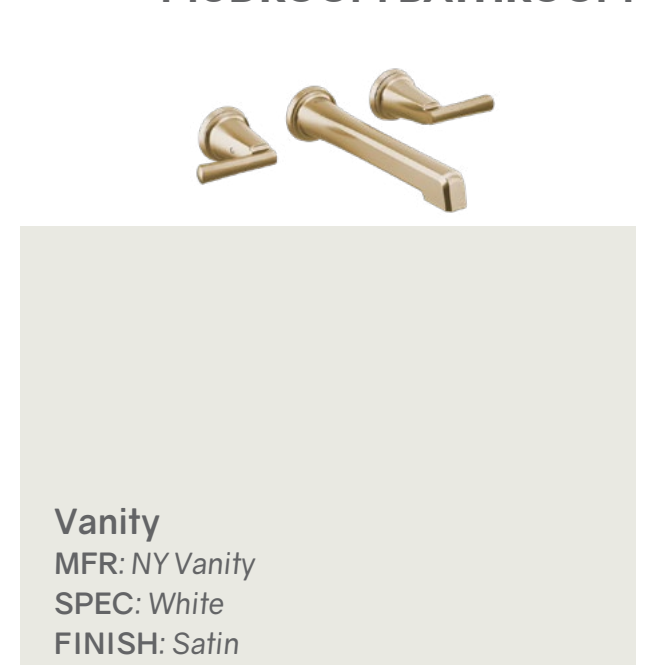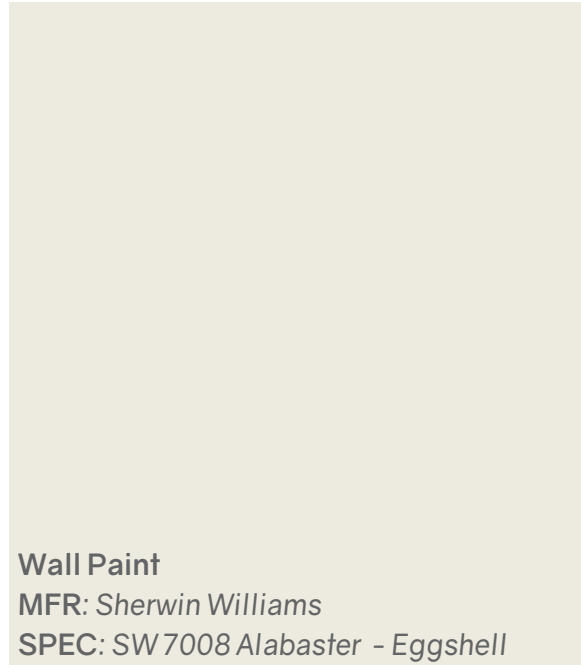


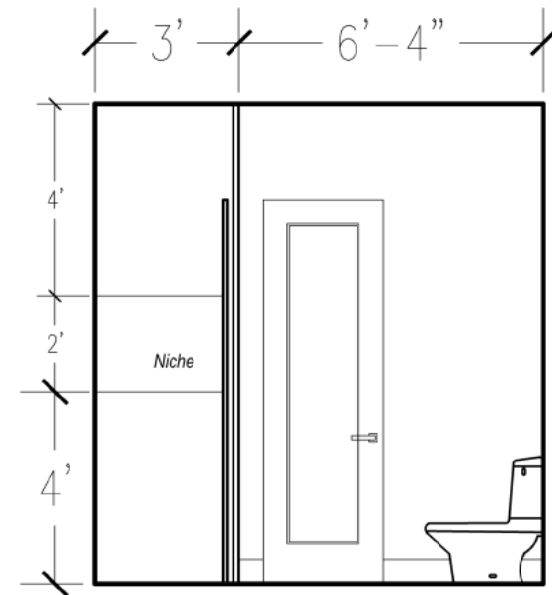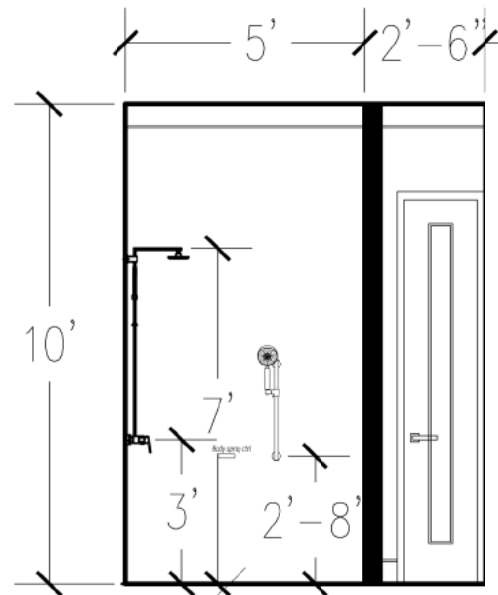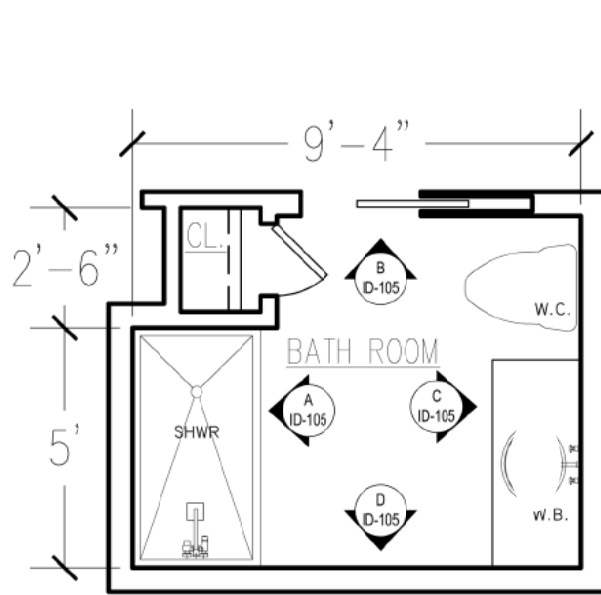


ELEVATION A

ELEVATION B

Curb-less shower entry, needs smooth transition

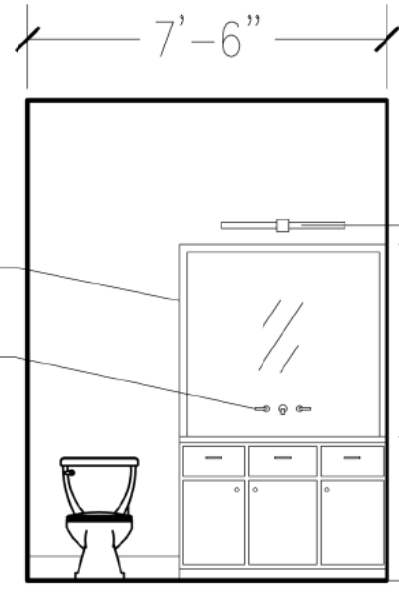

ELEVATION C

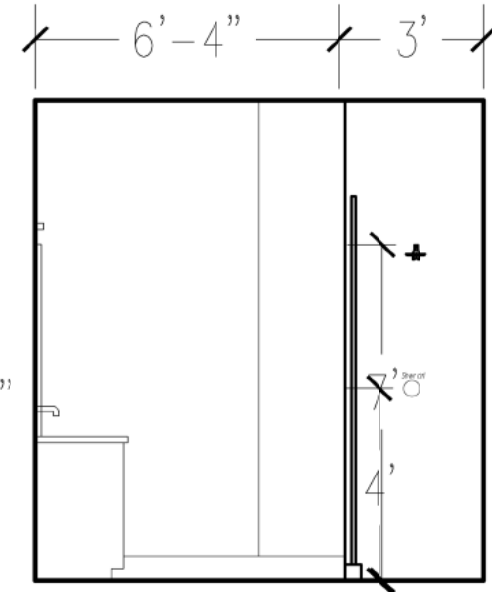

ELEVATION D

Custom mirror with porcelain tile surround to match shower tile

Wall mounted faucet, mount 7" above countertop
Installed on top of mirror

Interior Elevations - 1st Floor Bathroom

FOR

Frusci Residence

DATE: March 25, 2024 V2
SCALE: 3/16"=1'-0"
DRAWING #: ID-105

Garrigan Design Group
New York, NY
Giana@GarriganDesignGroup.com
tel. 347.276.4685

GARRIGAN DESIGN GROUP
INTERIOR DESIGN SPECIALISTS

— GARRIGAN —
DESIGN GROUP

FULL SERVICE INTERIOR DESIGN

Powder Room





POWDER ROOM - OPTION 2

Wall Paint

MFR: Sherwin Williams 9127 At Ease Soldier

FINISH: Satin



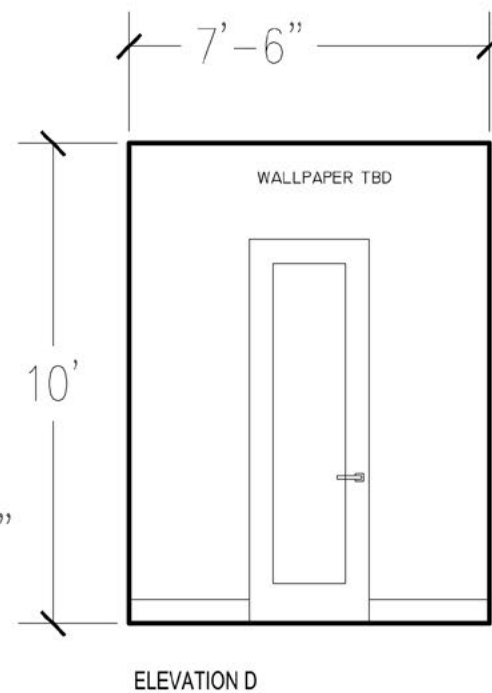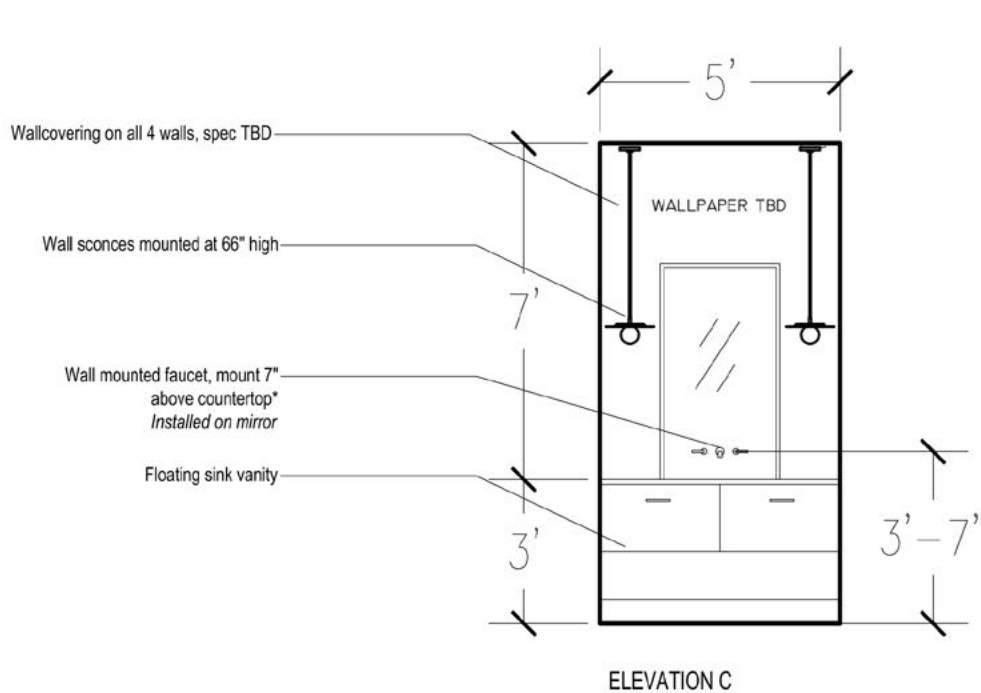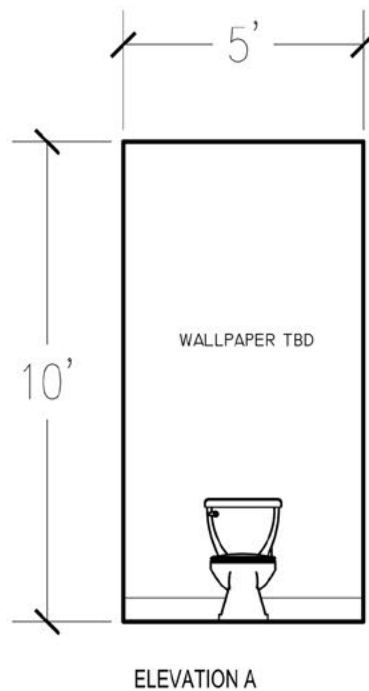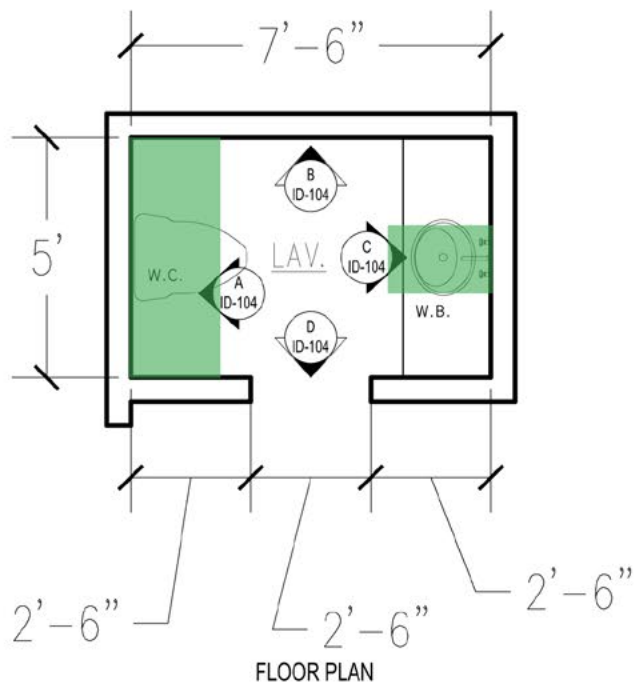



GARRIGAN DESIGN GROUP INTERIOR DESIGN SPECIALISTS	
Garrigan Design Group New York, NY Giana@GarriganDesignGroup.com tel. 347.276.4685	
Interior Elevations - Powder Room FOR Frusci Residence	
DATE: March 6, 2024	SCALE: 3/16"=1'-0" DRAWING #: ID-104

— GARRIGAN —
DESIGN GROUP

FULL SERVICE INTERIOR DESIGN

Master Bathroom

MASTER SHOWER

 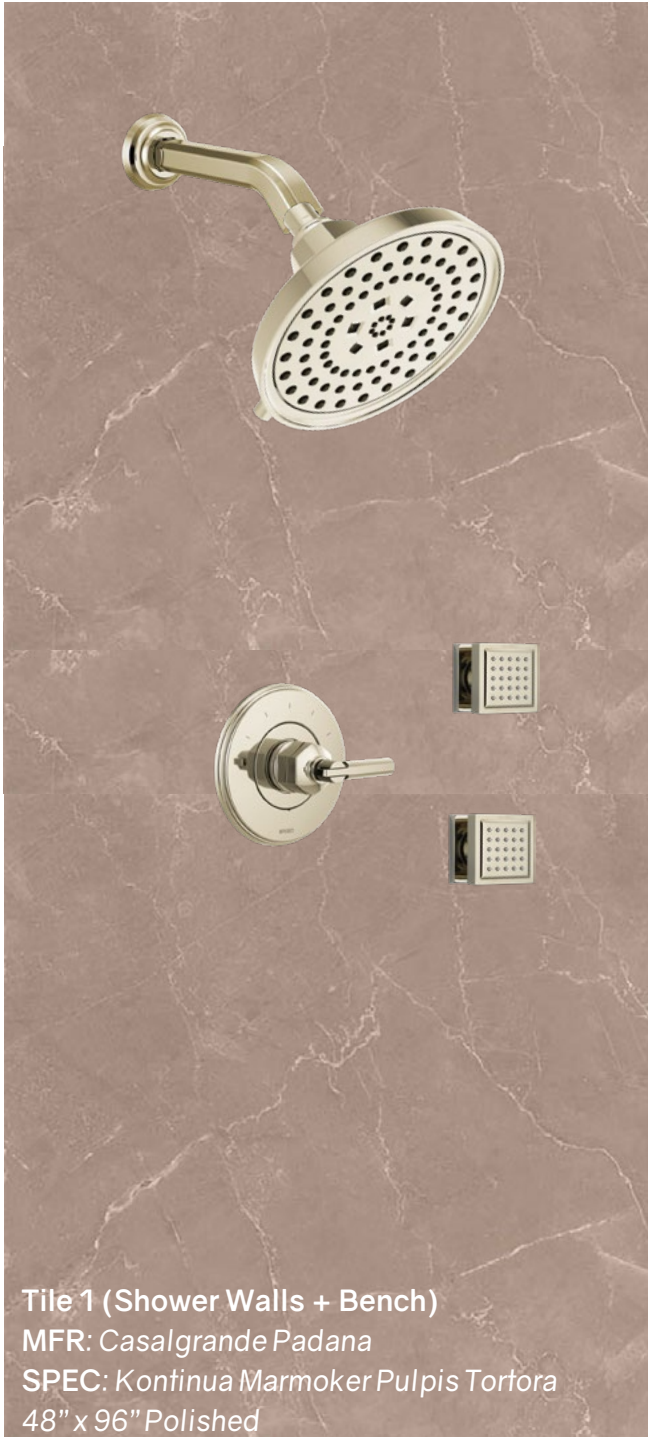


Tile 3 (Accent Arch and Niches)


MFR: TBD

SPEC: TBD




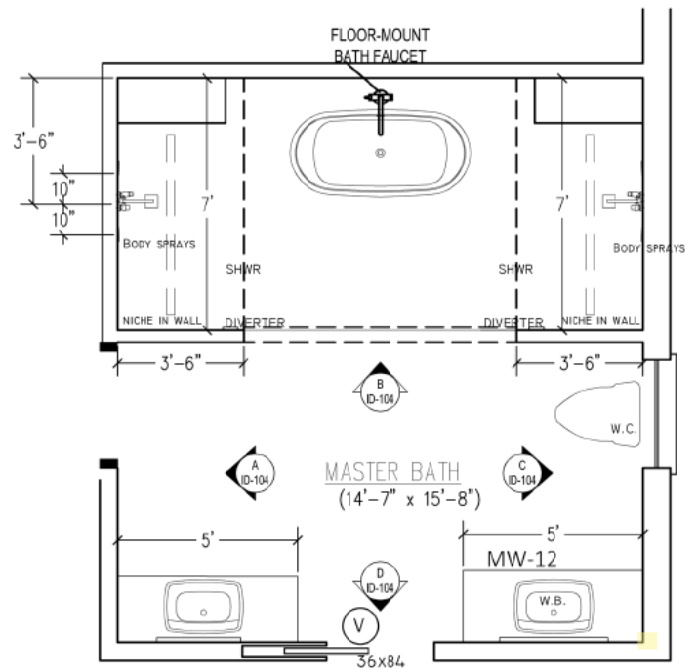


PLAN

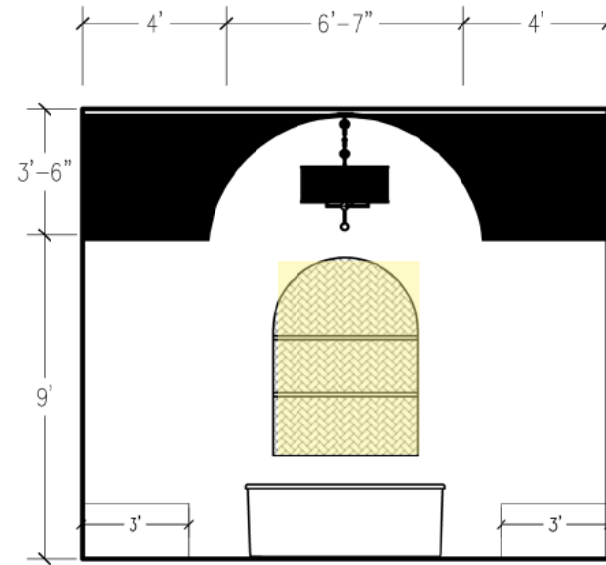


ELEVATION B

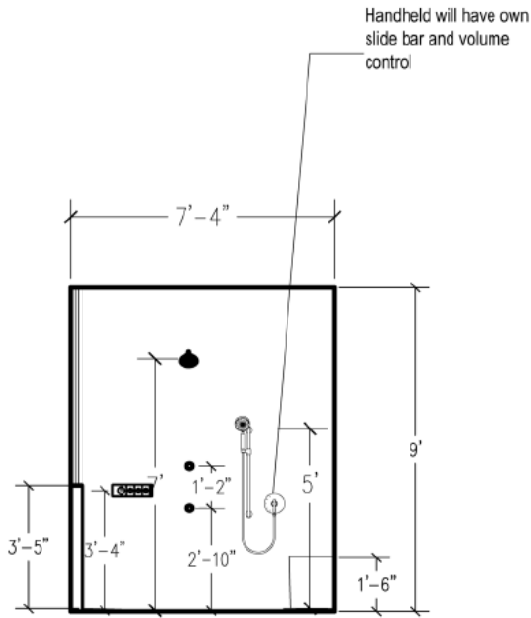

ELEVATION A

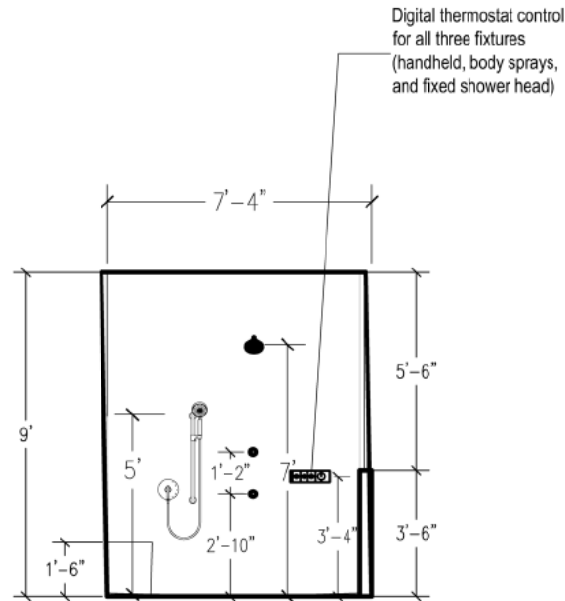

ELEVATION C

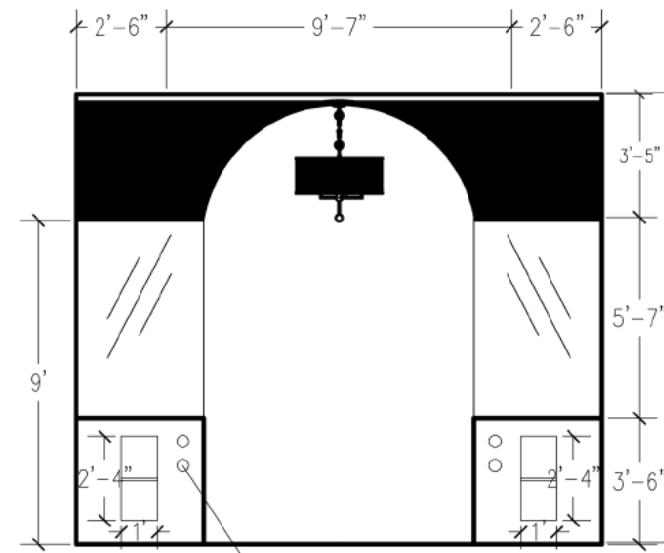


ELEVATION D

MASTER BATHROOM

Wall Paint

MFR: Sherwin Williams

SPEC: SW 7008 Alabaster - Eggshell

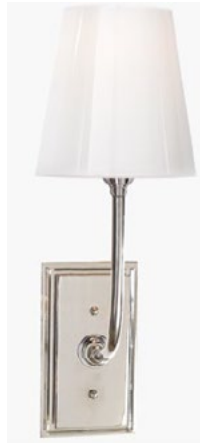

Wallcovering (Optional)



Vanities

MFR: White Oak Wood
(to match kitchen cabinets)