

17010 FM 920

JERRY L. PARKER
VOL. 1472, PG. 725
O&A-C


C. L. PARKER
VOL. 1472, PG. 725
O&A-C

4099.84'

JERRY L. PARKER
VOL. 1472, PG. 725
O&A-C



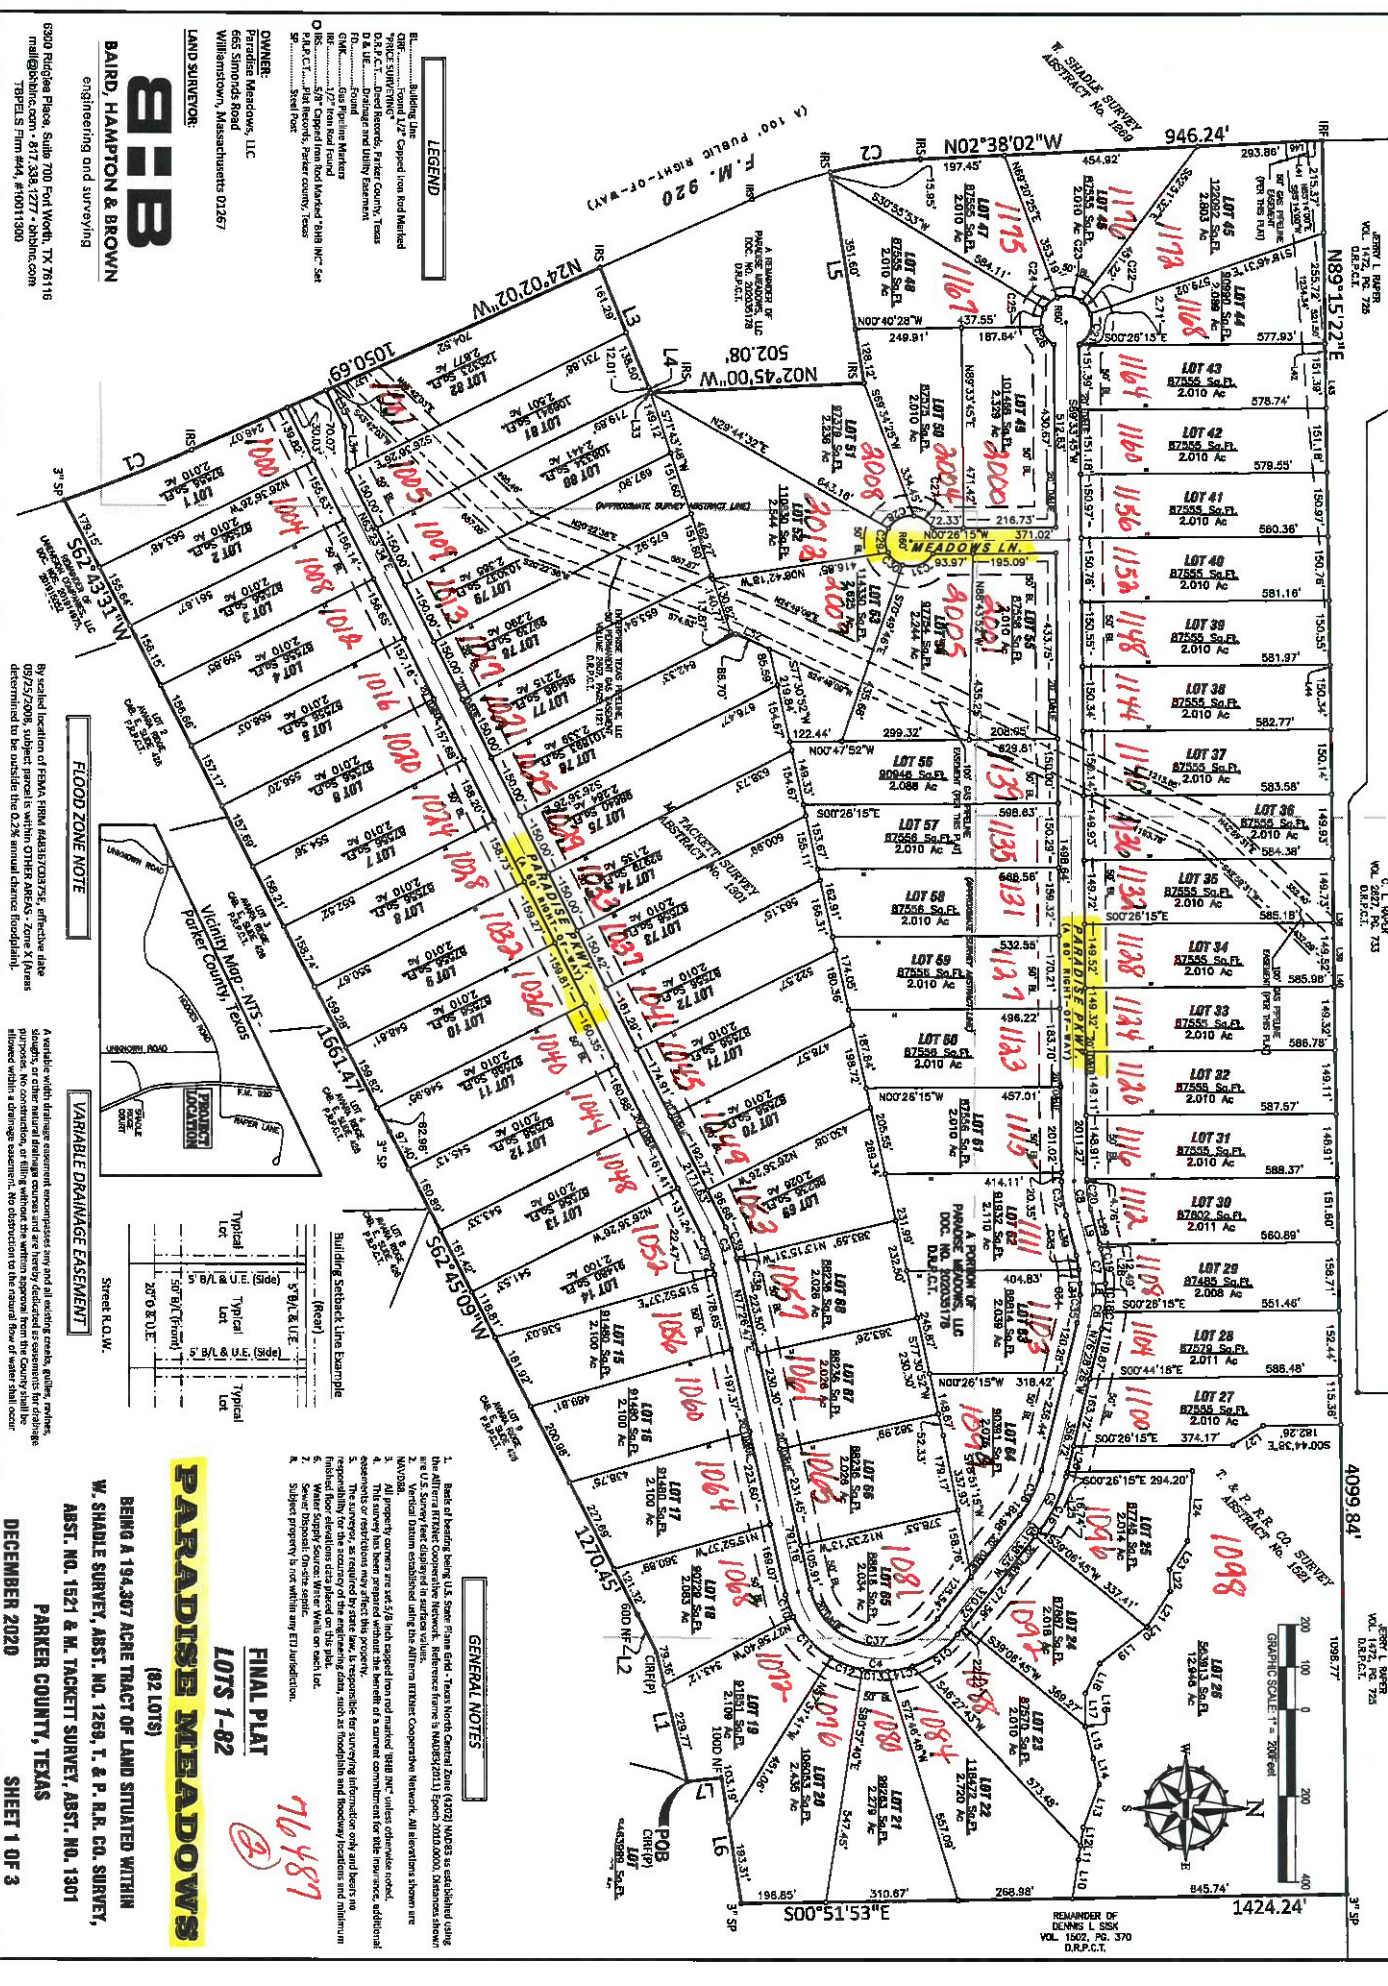

LEGEND

OWNER:
Paradise Meadows, LLC
665 Simonds Road
Williamstown, Massachusetts 01267

LAND SURVEYOR:
BAIRD, HAMPTON & BROWN
Engineering and Surveying





FLOOD ZONE NOTE


VARIABLE DRAINAGE EASEMENT

A variable-width drainage easement encompasses any and all existing roads, gutters, ditches, or other natural drainage courses and are hereby dedicated to the drainage purposes. No construction, or filling within the easement area from the County shall be allowed within a drainage easement. No obstruction to the natural flow of water shall occur.

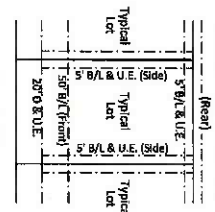

GENERAL NOTES

FINAL PLAT
LOTS 1-82

PARADISE MEADOWS
(82 LOTS)

BEING A 194.307 ACRE TRACT OF LAND SITUATED WITHIN
W. SHADLE SURVEY, ABST. NO. 1269, T. & P. R.R. CO. SURVEY,
ABST. NO. 1521 & M. JACKETT SURVEY, ABST. NO. 1301

PARKER COUNTY, TEXAS
DECEMBER 2020
SHEET 1 OF 3