
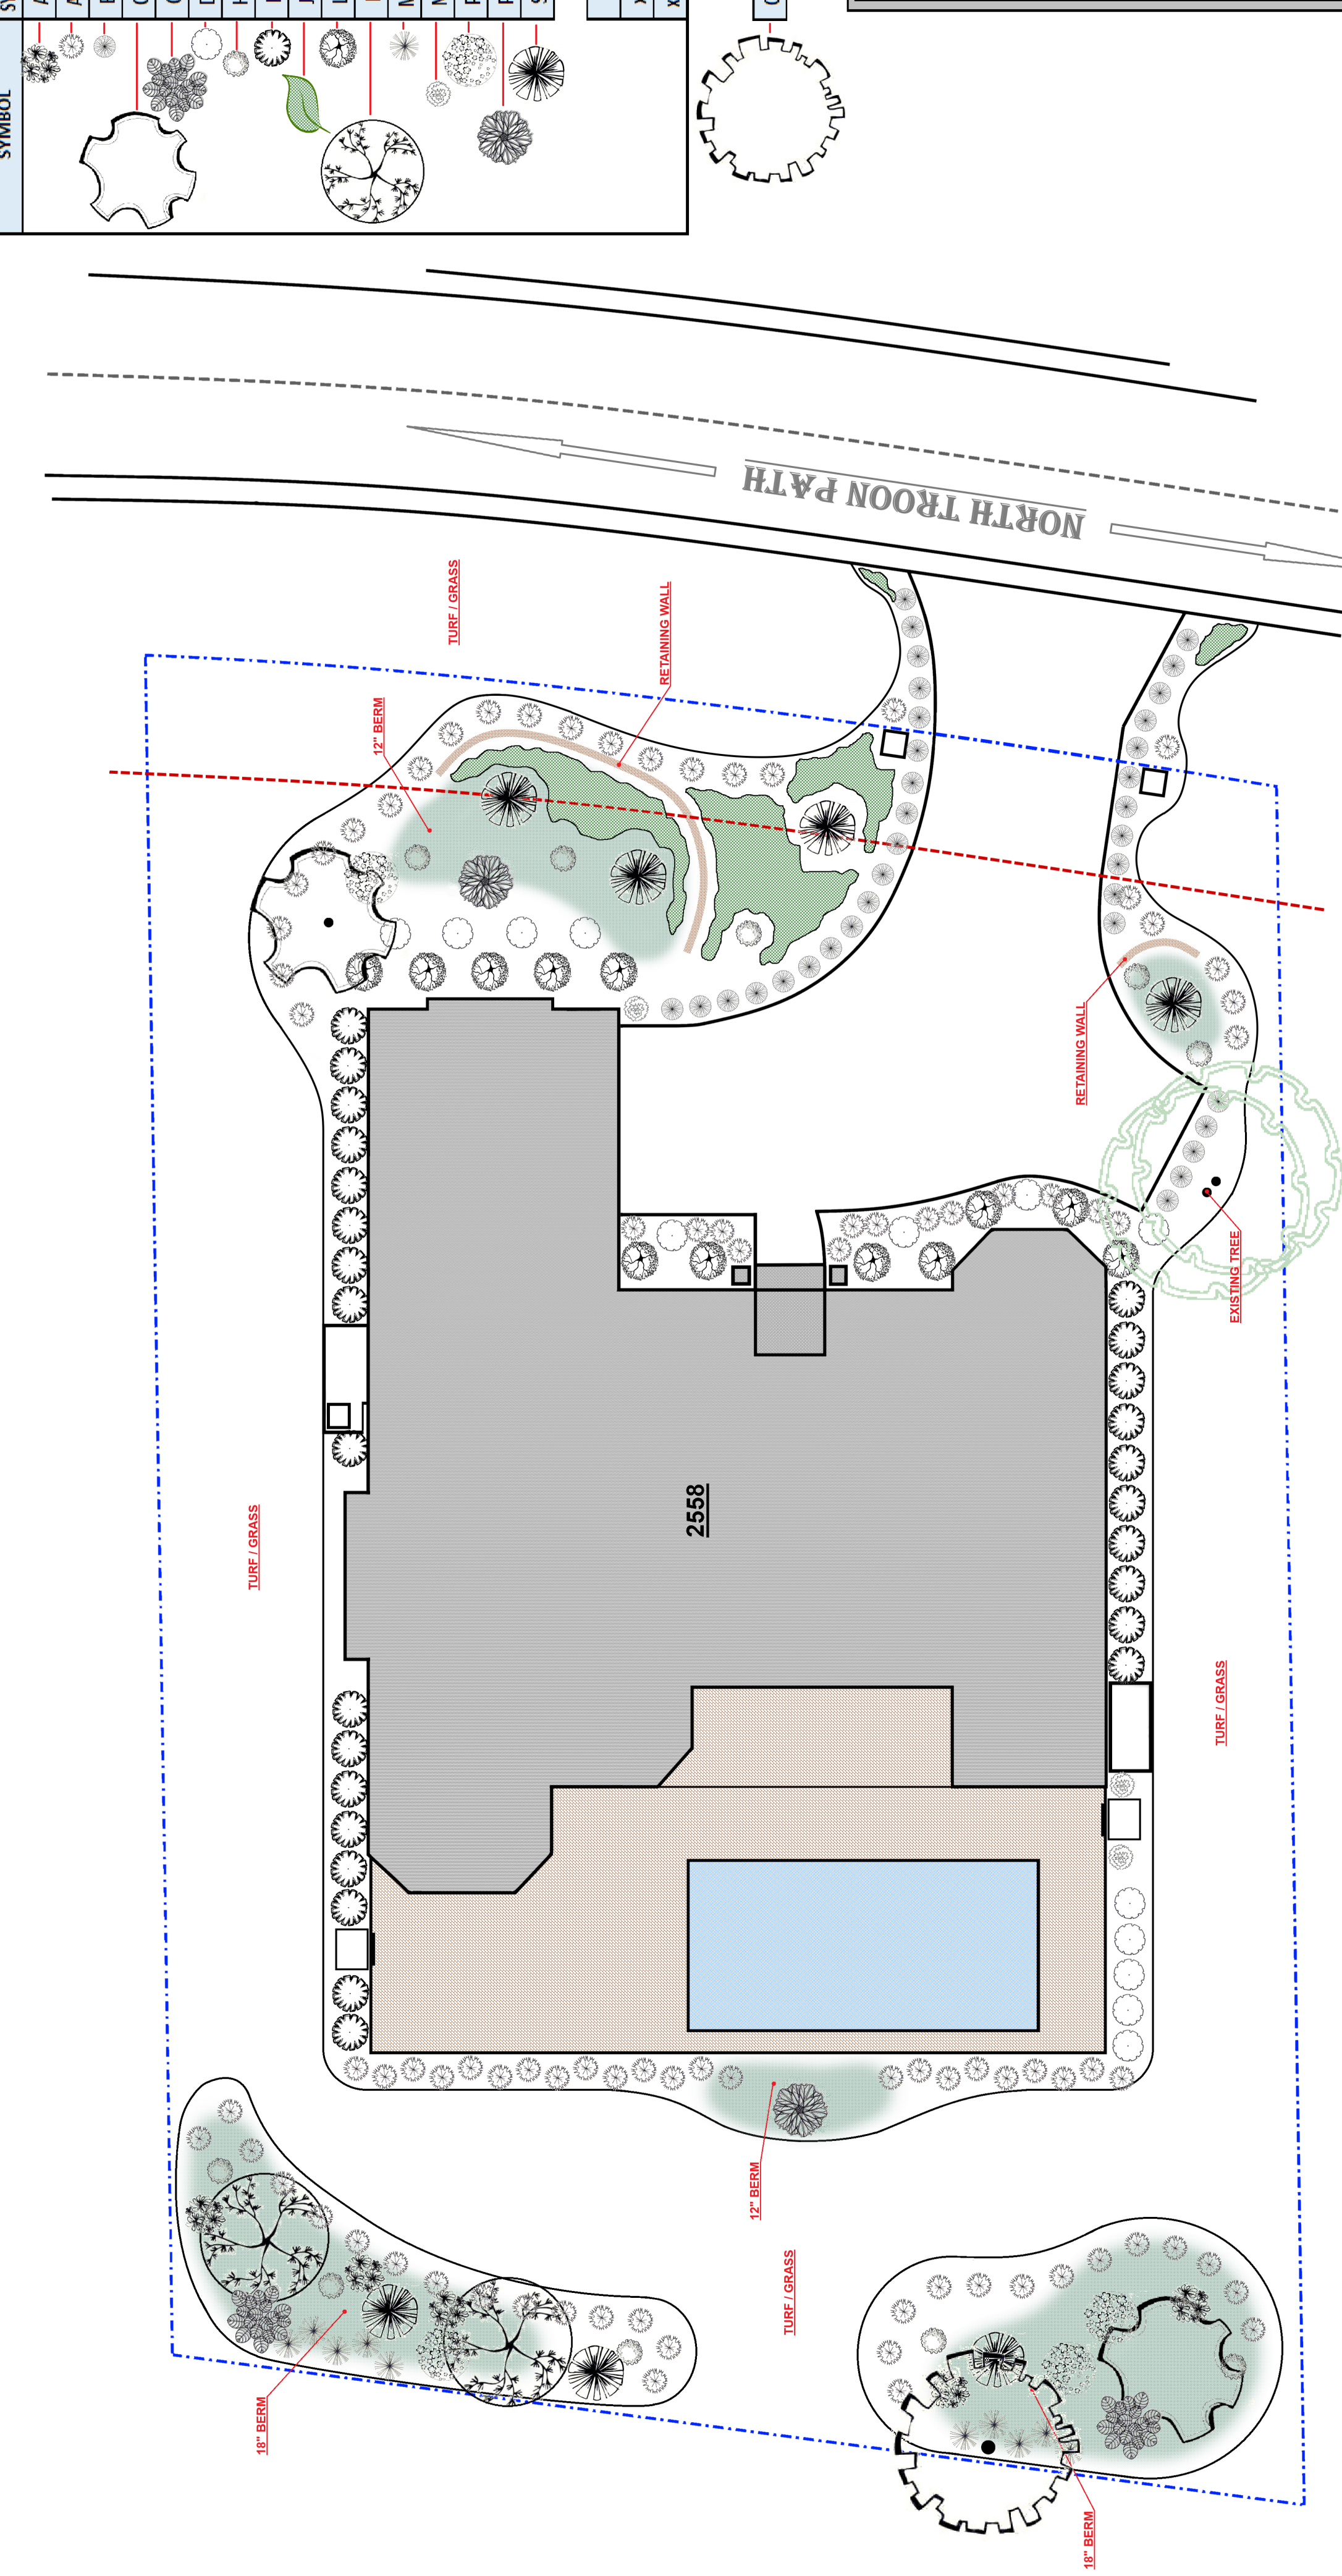


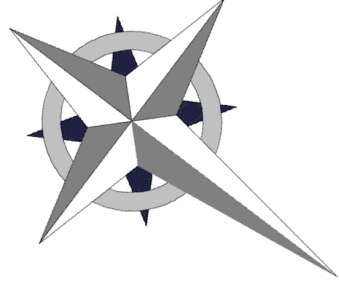

| GUIDE FOR ESTIMATING AND PLANTING |              |              |              |
|-----------------------------------|--------------|--------------|--------------|
| INCHES ASBEST                     | 32 Plants    | 64 Plants    | 100 Plants   |
| 6"                                | 8 sq. ft.    | 16 sq. ft.   | 25 sq. ft.   |
| 8"                                | 12 sq. ft.   | 24 sq. ft.   | 38 sq. ft.   |
| 10"                               | 16 sq. ft.   | 32 sq. ft.   | 50 sq. ft.   |
| 12"                               | 22 sq. ft.   | 45 sq. ft.   | 70 sq. ft.   |

#### FORMULAS TO DETERMINE SQUARE FEET

Circles: Area=Square Squared X 0.7854

Triangles: Area=1/2 X Height