

# MASTER LANDSCAPE PLAN

FRANKLIN / PERRICONE RESIDENCE

9085 MISSISSIPPI RUN, WEEKI WACHEE, FL. 34613

**AWARD WINNING**  
LANDSCAPE DESIGN  
ARCHITECTURAL LANDSCAPE DESIGN & CONSULTATION  
Design & Consultation  
(352)835-4012  
amerson.com


ARCHITECT	D. DAMERON
CHECKED	N.D.
DATE	7.16.2024
SCALE	1" = 10'
JOB NO.	24-0011
SHEET NO.	L-1

### TYP. SHRUB PLANTING DETAIL

### TYP. GROUND COVER PLANTING DETAIL

### TYP. PALM PLANTING DETAIL

### TYP. B & B TREE PLANTING DETAIL

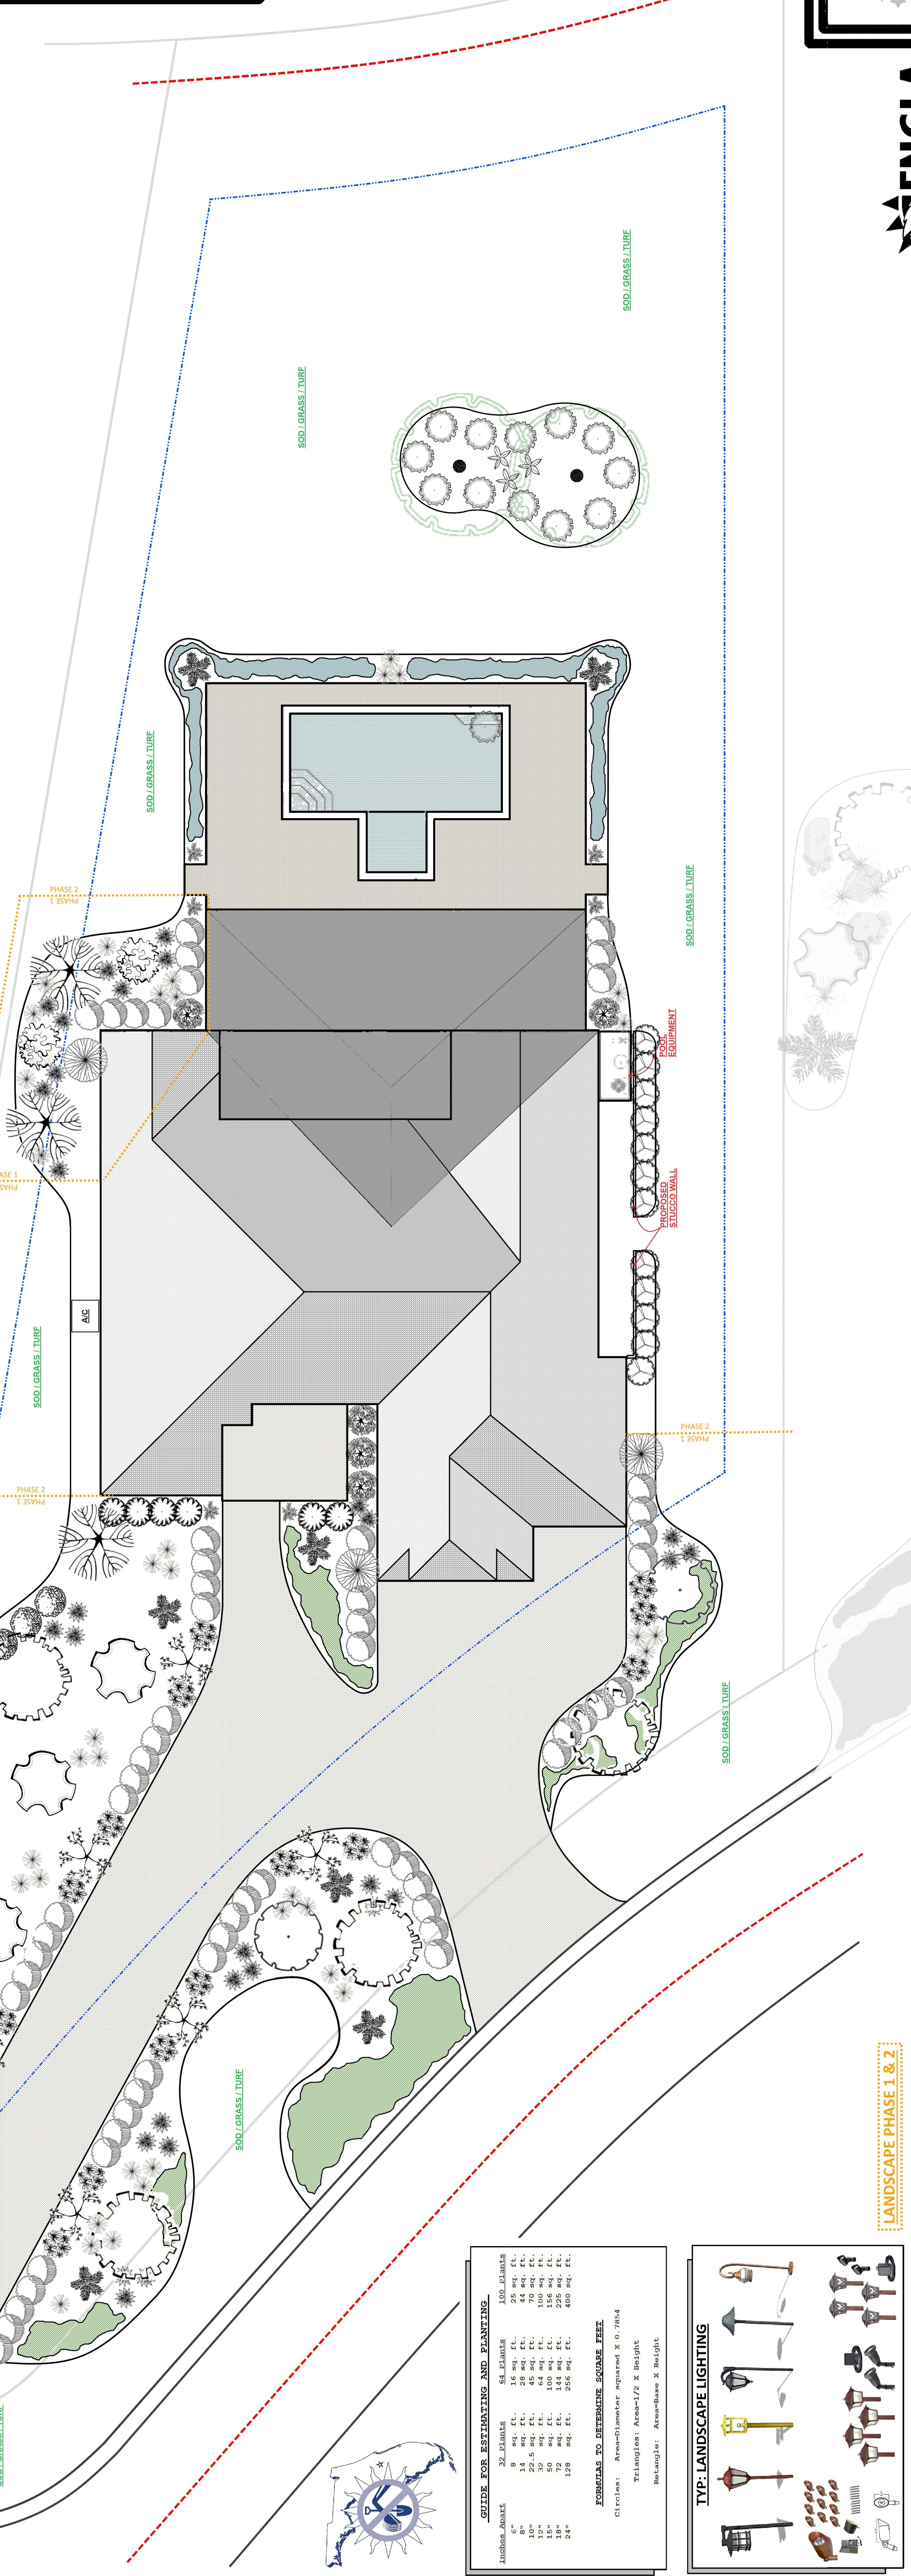

SYMBOL	SYM	QTY	BOTANICAL NAME / COMMON NAME	COMMENTS	SIZE	NOTES
	AP	82	Agapanthus praecox / Agapanthus Lily of the Nile		1 gal.	
	AV	2	Quercus virginiana / Live Oak	AS Shown	30 gal.	
	AZ	3	Alpinia zerumbet variegatum / Variegated Shell Ginger	AS Shown	3 gal.	
	BE	3	Bougainvillea Elizabeth Angus / Purple Queen Bougainvillea		15 gal.	
	BN	3	Bismarckia nobilis / Grand Silver Bismark Palm		B&B	
	CS	34	Cordyline spp. / Red Sister Ti	AS Shown	3 gal.	
	CY	42	Cymbopogon / Lemon Grass	AS Shown	3 gal.	
	IV	3	Ilex vomitoria 'Pendula' / Weeping Yaupon Holly	AS Shown	30 gal.	
	JH	120	Juniperus horizontalis / Blue Rug Juniper		3 gal.	
	LC	6	Loropetalum chinense 'Shang-Red' / Forever Red Loropetalum	36" O.C.	3 gal.	
	LF	6	Leucophyllum frutescens / Texas Sage	42" O.C.	3 gal.	
	ND	4	Nandina domestica / Heavenly Bamboo		7 gal.	
	PR	8	Phoenix roebelenii 'pygmy' / Pygmy Date Palm Robellini	AS Shown	30 gal.	
	PS	5	Phoenix sylvestris / Sylvester Palm	10'-12' CT	B&B	
	RE	5	Phapix excelsa / Lady Palm	AS Shown	7 gal.	
	RS	12	rhododendrons spp / Azalea, Formosa / Fassion (Magenta/Purple)		3 gal.	
	VO	95	Viburnum obovatum 'Densa' / Dwarf Flosser Myrtle	36" O.C.	3 gal.	
	VP	7	Lagerstroemia indica 'Alba - Matchez' / White Crepe Myrtle	AS Shown	15 gal.	
	VV	17	Scheffera arboricola 'variegata' / Variegated Sheffler's Arborcola	AS Shown	3 gal.	
	WT	2	Thaumatoxyllum bipinnatifidum / Split-Leaf Philodendron	AS Shown	7 gal.	
	WX	12	Podocarpus / Florida Yew	36" O.C.	3 gal.	
	X	12 TON	Salt & Pepper (grey) granite			
	XX	20 CY	Dark Shredded Chocolate Mulch			
	XXX	6 TON	Boulders			
	XXXX	280 LF	Black Edging & Weed Barrier (2000 SF)			
			Strategically Placed	Designer		
			Linear Feet / SF			

### GUIDE FOR ESTIMATING AND PLANTING

Anchor	Size	Weight	Height
32	18"	44 lb.	44"
36	24"	66 lb.	66"
40	30"	88 lb.	88"
844	1236"	4510 lb.	4510"
848			