

REVISIONS	BY
FELIX REINBERG 08.19.2023	DD
FELIX REINBERG 11.11.2023	DD

CONCEPTUAL IRRIGATION PLAN

REINBERG RESIDENCE

16752 CARAVAGGIO LOOP, MONTERDE, FL 34756



ARCHITECT	D. DAMERON
CHECKED	N.D.
DATE	07.08.2023
SCALE	1" = 10'
JOB NO.	23-1013
SHEET NO.	L-11
OF	2 SHEETS

SYMBOL	SYM	MATERIALS	SIZE	COMMENTS	NOTES
	X	Pavers - Homeowner Choice <i>color/style/pattern</i>			special
	XX	Chocolate Shredded Mulch			special
	XXX	3/4" River Rock - Landscape contractor to provide sample			special
	XXXX	Stepping Stones - HO Choice - Landscape contractor to provide sample			special
	XXXXX	Linear Feet Retaining Wall & Cap - TBD By landscape contractor			special








RETAINING WALL DETAILS: ALL RETAINING WALLS SHALL BE CONSTRUCTED ACCORDING TO THE LATEST EDITIONS OF THE FLORIDA BUILDING CODE. THE CONTRACTOR SHALL BE RESPONSIBLE FOR OBTAINING ALL NECESSARY PERMITS AND FOR VERIFYING THE EXISTING GROUND CONDITIONS. THE CONTRACTOR IS RESPONSIBLE FOR REPORTING TO THE HOMEOWNER ANY DISCREPANCIES OR SITE ADJUSTMENTS AND MEASUREMENTS THAT NEED TO BE MADE TO CORRECTLY ESTABLISH EACH TIER HEIGHT AND LOCATION. THE CONTRACTOR SHALL BE RESPONSIBLE FOR REPORTING TO THE HOMEOWNER ANY ACTUAL MEASUREMENTS.

GENERAL IRRIGATION NOTES:
 1. The designer is responsible for providing all quantities for the irrigation system.
 2. These quantities are based on the general purposes of the building and are not intended for any specific general and conceptual only and to be adjusted on site to best fit the irrigation needs of the residence.
 3. The designer holds no responsibility or liability for any general and conceptual only and to be adjusted on site to best fit the irrigation needs of the residence.



SYM	QTY	IRIGATION MATERIALS / TYPE	SIZE	COMMENTS	NOTES
	1	MAIN CONTROLLER / 10-ZONE TIMER			
	0	MP ROTATOR HEAD - DISTANCE SPECIFIED - 1800 SERIES	6" / 12"	DISTANCE DETERMINED	POP-UPS
	14	RAIN BIRD ADJUSTABLE BUBBLER			
	1	BACKFLOW PREVENTER - PROPOSED / EXISTING			
	1	ISOLATION VALVE / PROPOSED EXISTING			

NOTE: INSTALLER OF IRRIGATION SYSTEM IS RESPONSIBLE FOR FIELD ADJUSTING ALL SPRINKLERS TO ELIMINATE OVERTHROW ON TO WALKWAYS AND UNDESIRABLE SURFACES.

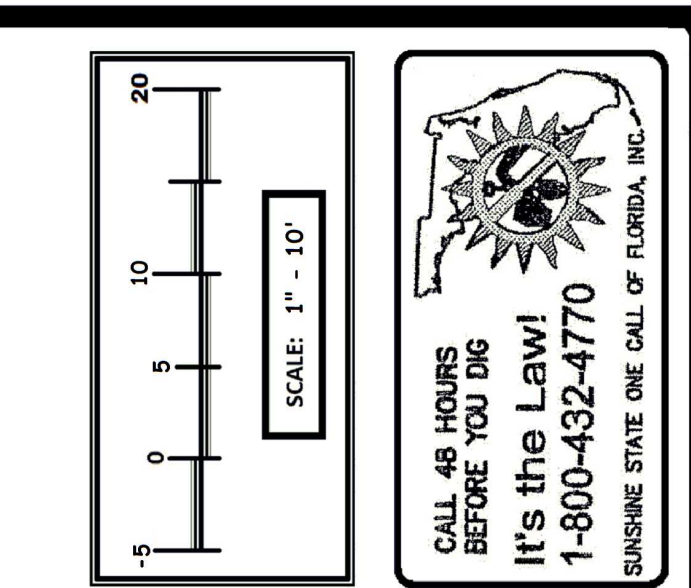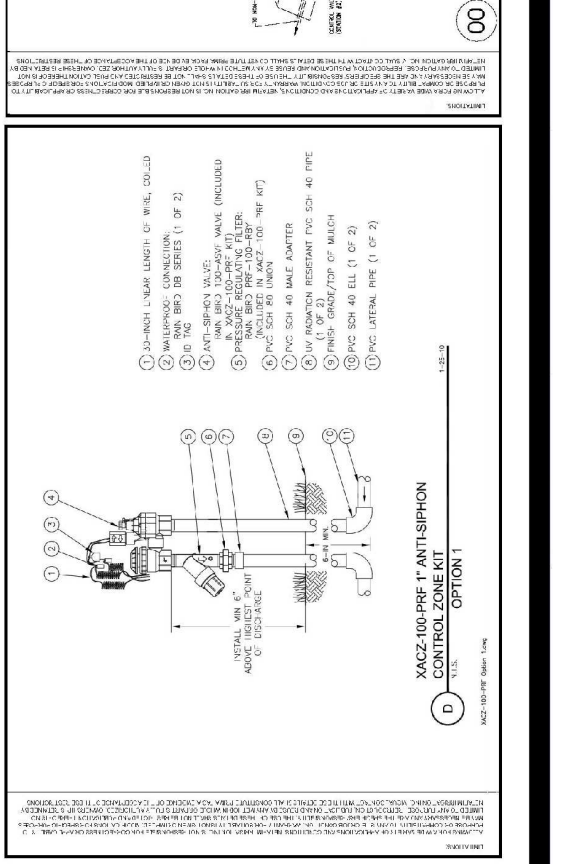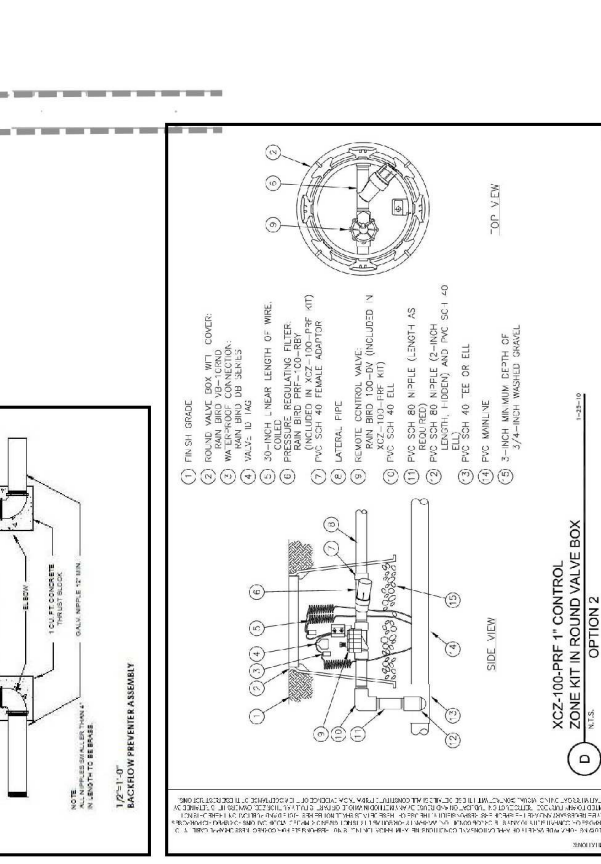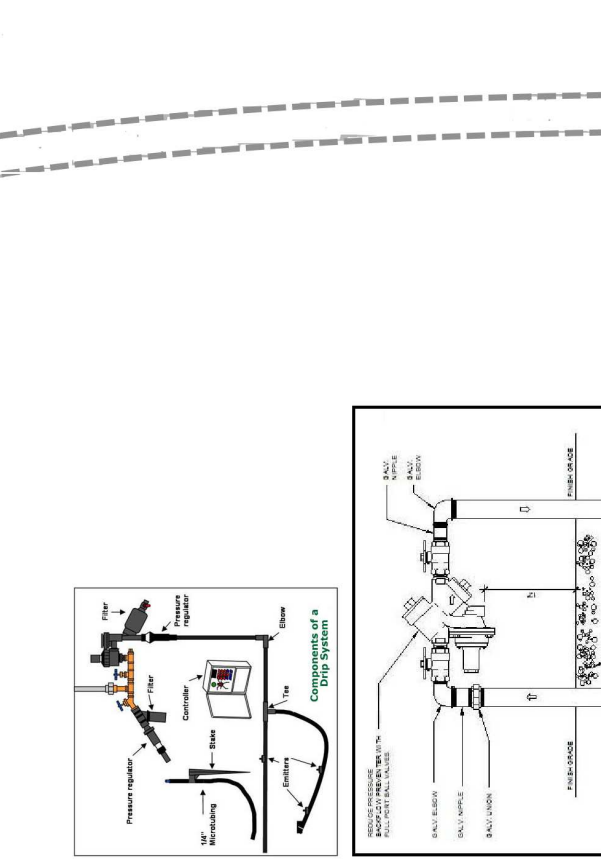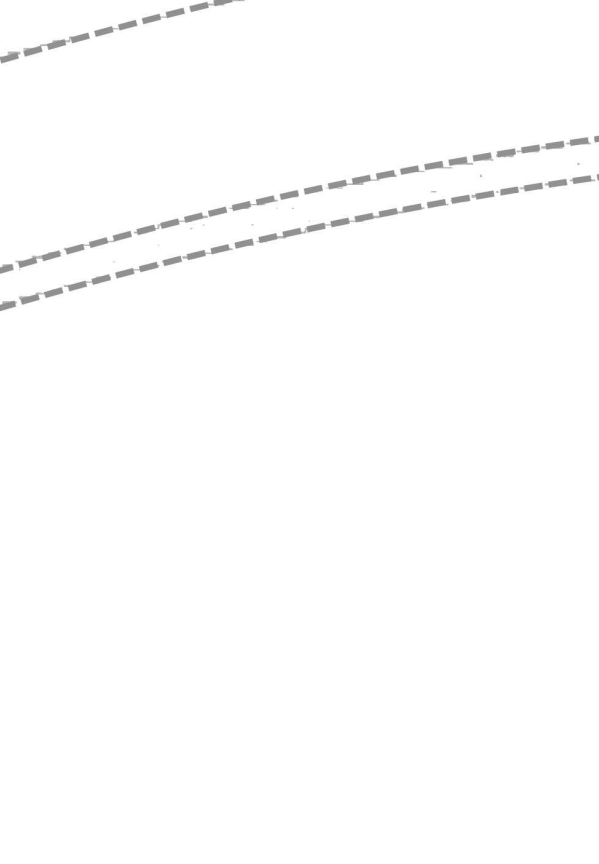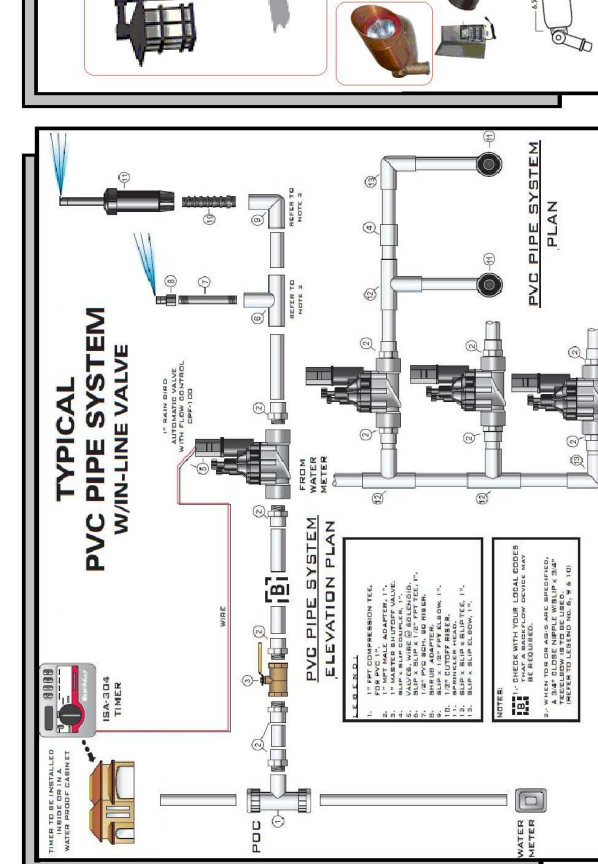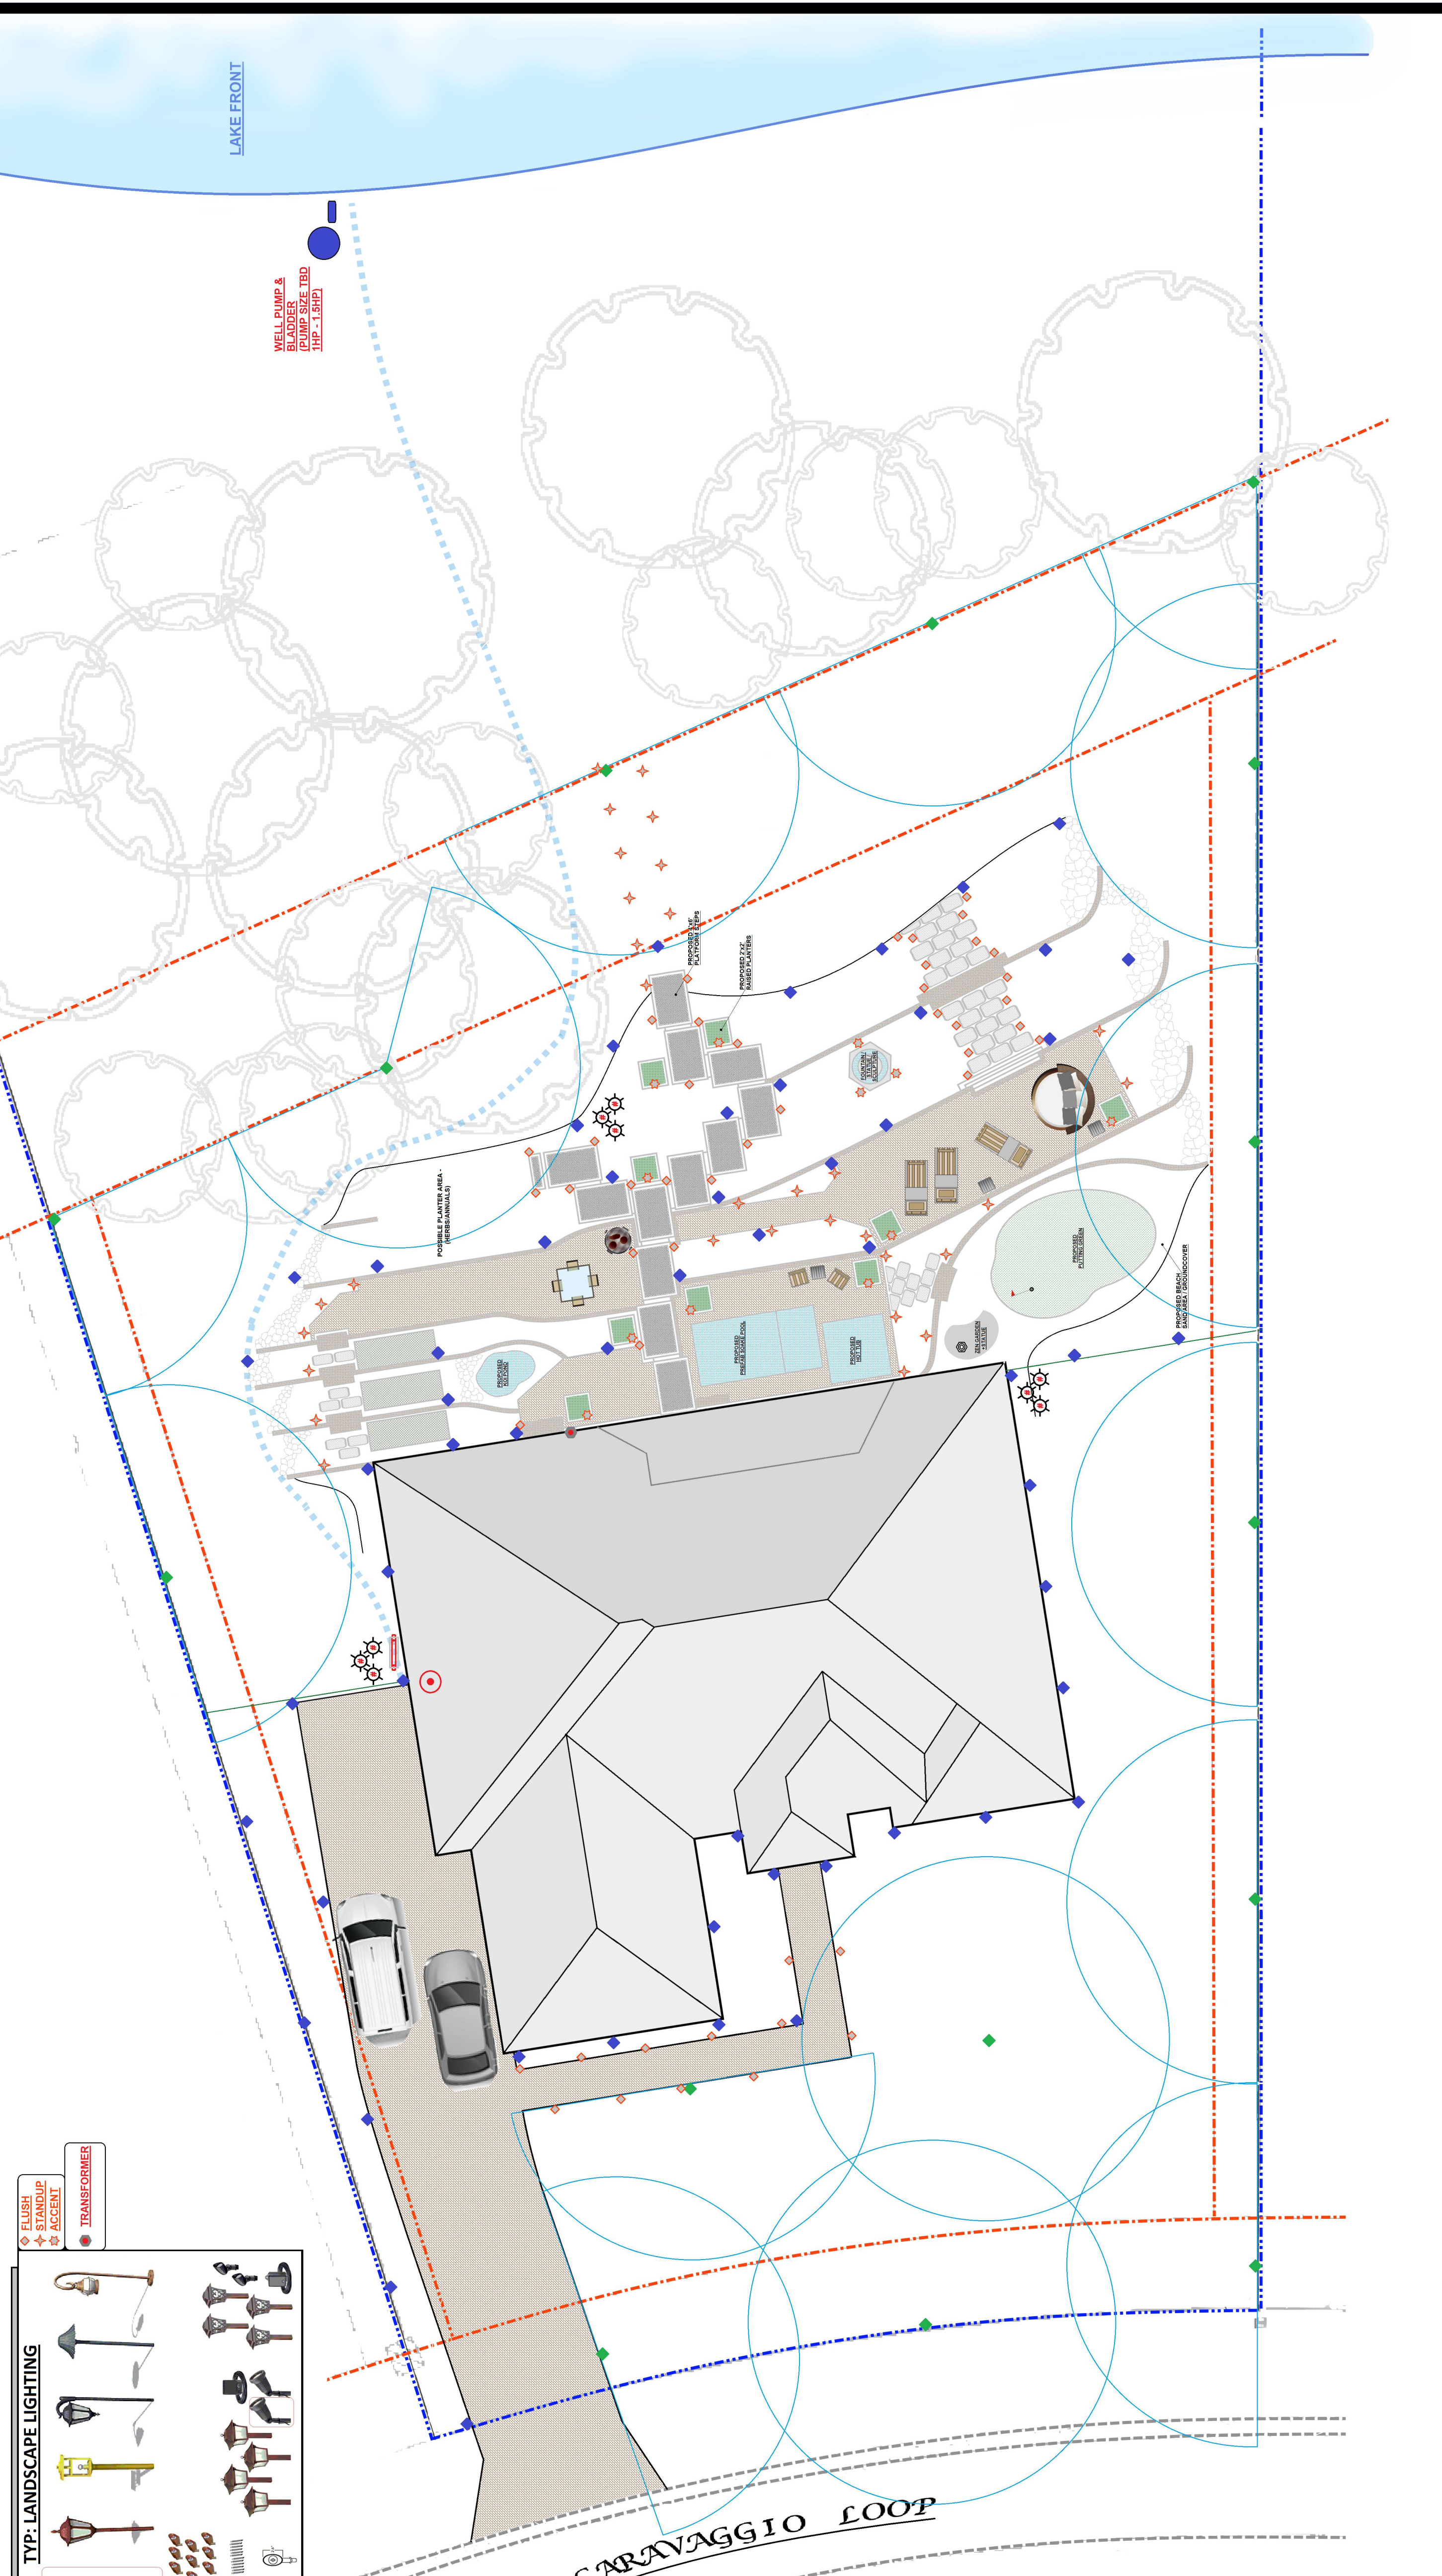

ENGLA
 FLORIDA NURSERY, GROWERS AND LANDSCAPE ASSOCIATION
 Leading Florida's Green Industry

CALL 48 HOURS BEFORE YOU DIG
 It's the Law!
 1-800-432-4770
 SUNSHINE STATE ONE CALL OF FLORIDA, INC.

