
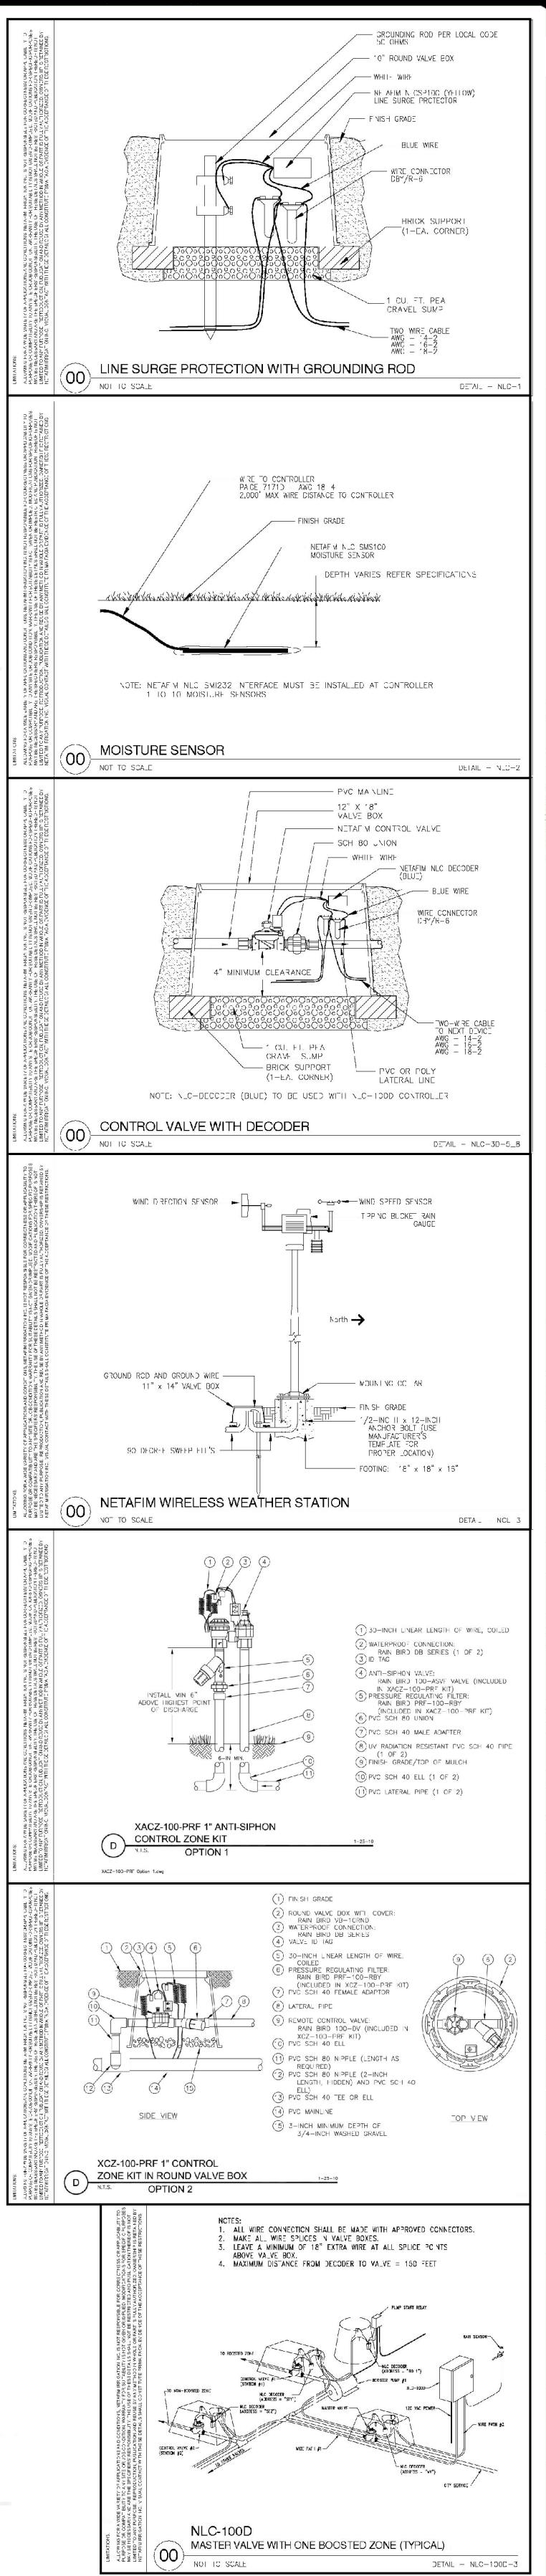




RHANBUOY STREET

FOREST OAKS BOULEVARD

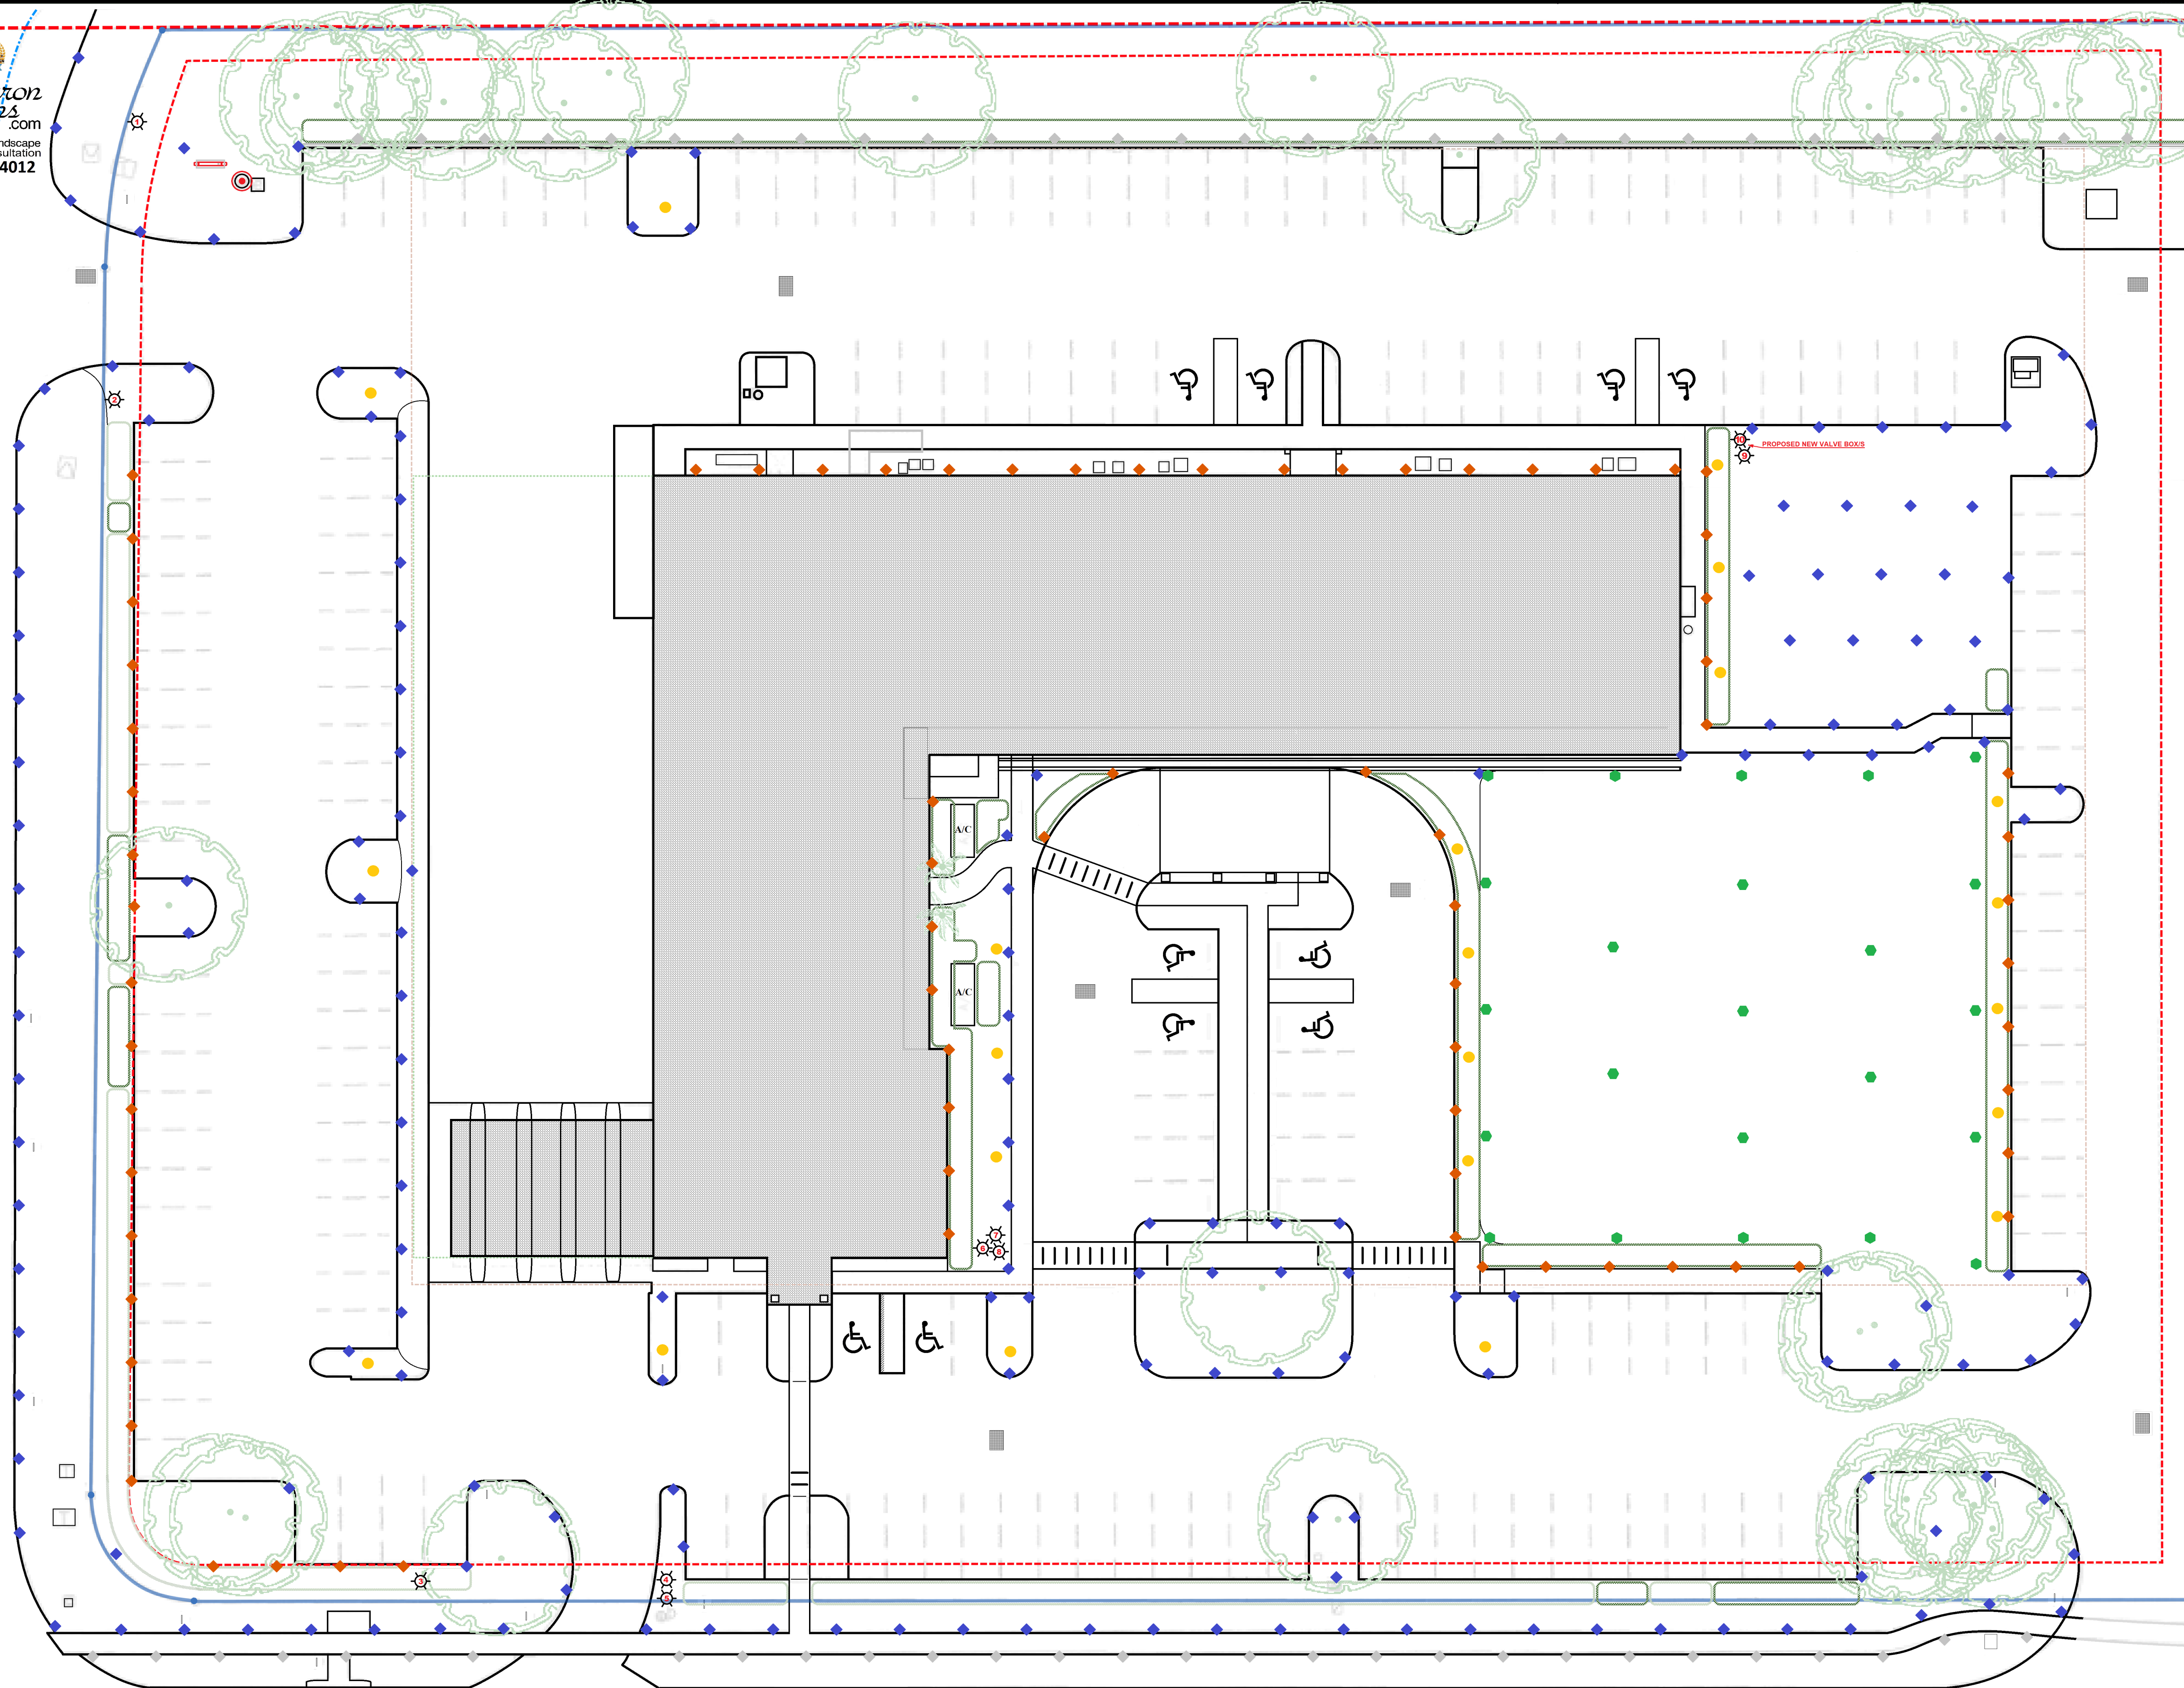

SYM	QTY	IRRIGATION MATERIALS / TYPE	SIZE	COMMENTS	NOTES
1	1	MAIN CONTROLLER / 10+ ZONE TIMER		EXPAND MODULES	
177		MP ROTATOR HEAD - DISTANCE SPECIFIED - 1800 SERIES	6" / 12"	DISTANCE DETERMINED	POP-UPS
74		MP ROTATOR HEAD - 24" STAND PIPE - DISTANCE SPECIFIED - 1800 SERIES			
23		RAINBIRD ADJUSTABLE BUBBLER			
N/A		DRIP ZONE	.09 x 1'		
Multiple		VALVE BOX - PROPOSED / EXISTING	10 ZONES		
2-Jan		BACKFLOW PREVENTER - PROPOSED / EXISTING			
27-Feb		PROPOSED ADDITION - MP ROTATOR HEADS	6" / 12"		
23-Jan		PROPOSED ROTOR ZONE - RAINBIRD 1500+ SERIES		12EA - 2 ZONES	
Multiple		ISOLATION VALVE / PROPOSED EXISTING			

GENERAL IRRIGATION PLAN NOTES:
 1. Contractor is responsible verifying all quantities.
 2. These plans are conceptual only and for the general purpose of bidding the repair of an existing irrigation system at the Tender Care Medical Center, located at 7347 Forest Oaks Blvd., Spring Hill, FL 34606.
 3. In an attempt to preserve all impervious surfaces, as much of the existing irrigation system and lateral lines should be recycled and/or used in all improvements and alterations.
 4. The designer holds no liability and responsibility for any discrepancies from the plan versus existing, due to unknown system characteristics and no previous permitting through Hernando County Building Department.
 5. These plans are general and conceptual only, for the purpose of repairing a preexisting irrigation system, to be used as a guide and should not be used for the installation of an all new irrigation system.

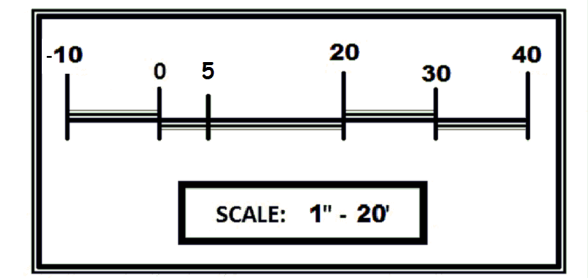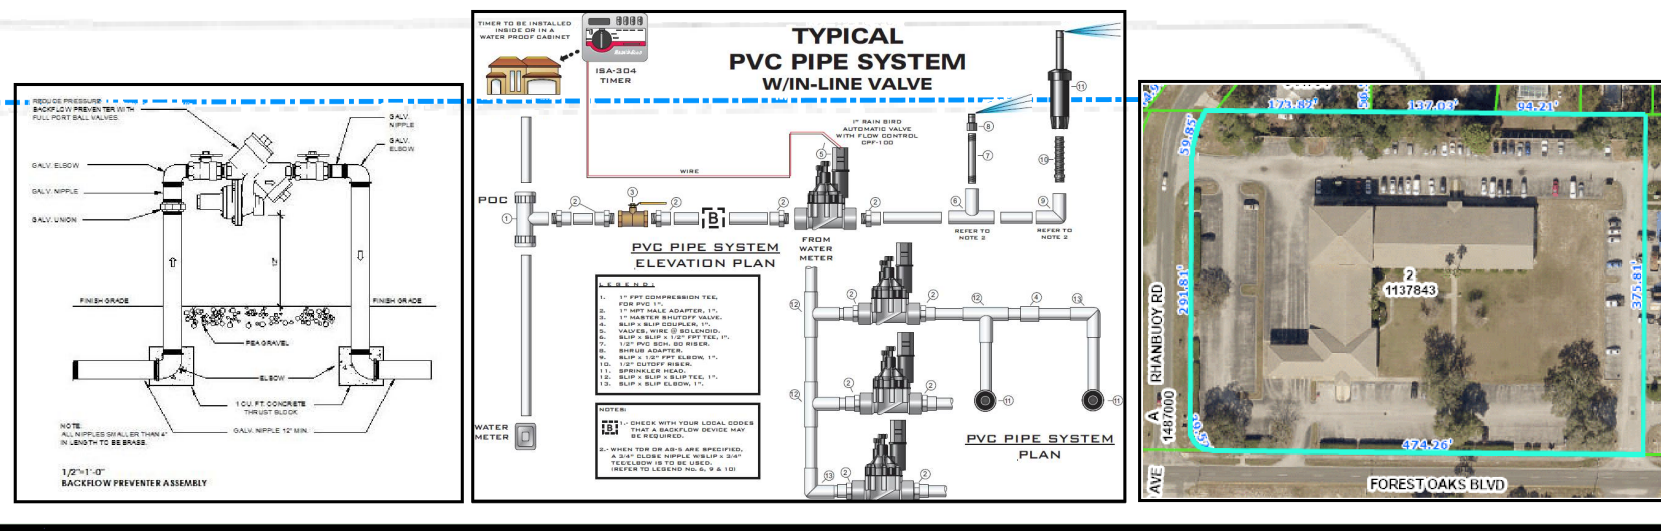

CALL 48 HOURS BEFORE YOU DIG!
It's the Law!
 1-800-432-4770
 SUNSHINE STATE ONE CALL OF FLORIDA, INC.



REVISIONS	BY

CONCEPTUAL MASTER IRRIGATION PLAN
TENDER CARE MEDICAL CENTER
 7347 FOREST OAKS BLVD.
 SPRING HILL, FL. 34606

