



OPTIONAL MASTER BATH

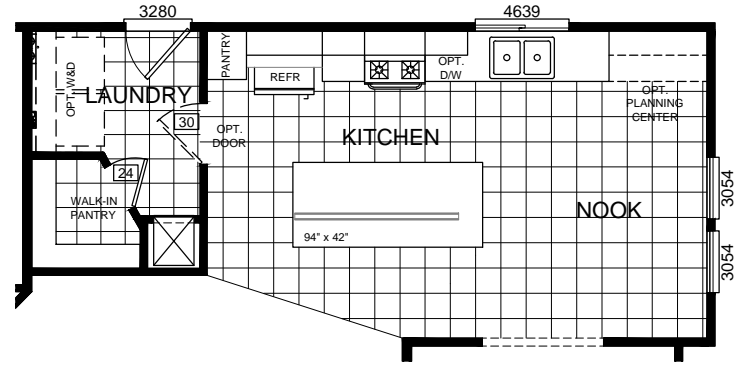

OPTIONAL LAUNDRY

OPTIONAL KITCHEN


T4618F

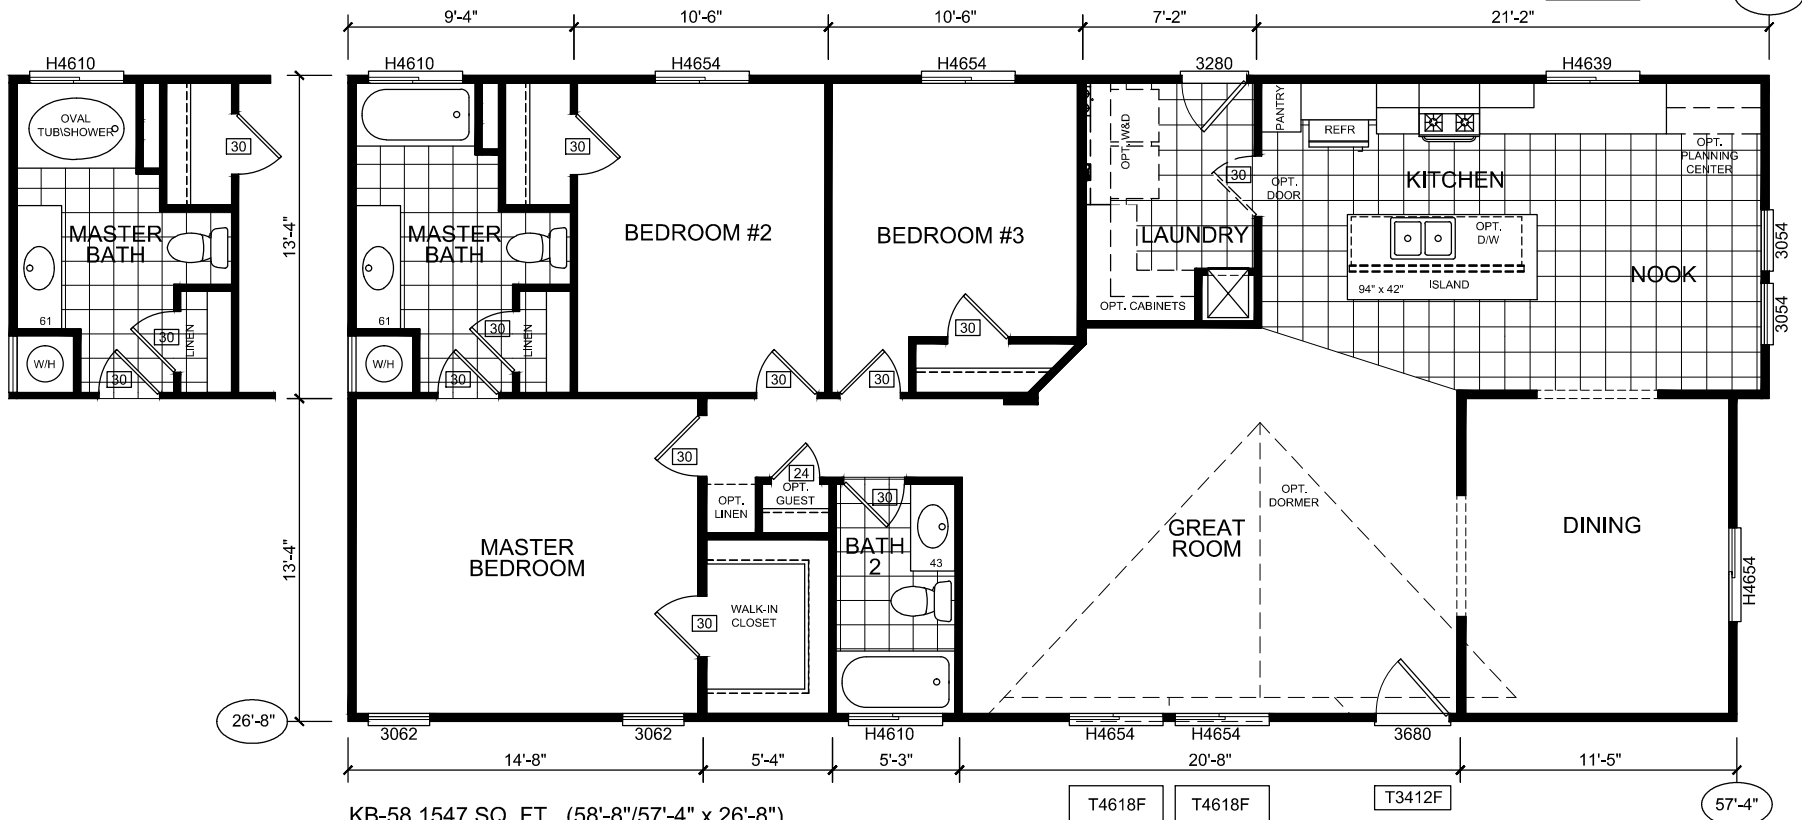


KB-58 1547 SQ. FT. (58'-8\"/>


- 9' FLAT CEILING THROUGHOUT
- 4\"/>

*WINDOW SIZES SUBJECT TO CHANGE-8/3/15


 299 N. Smith Ave., Corona CA 92880	APPROVER'S SEAL	MODIFICATIONS	MODEL:	KB-58 58-8/57-4/26-8-3BR		SHEET NO.:
		2-SEE REV LOG	AMG 05-27-15	TITLE:	LITERATURE PLAN	
PROPRIETARY AND CONFIDENTIAL THESE DRAWINGS AND SPECIFICATIONS ARE ORIGINAL. PROPRIETARY AND CONFIDENTIAL MATERIALS OF CHAMPION HOME BUILDERS INC. COPYRIGHT © 1976-2015 BY CHAMPION			DATE: 10-20-10	SCALE: 1/8" = 1'-0"	FILENAME:	PAGE:
			DRAWN BY: BMS	CHECKED BY:	KB-58-LT101	1 OF 1

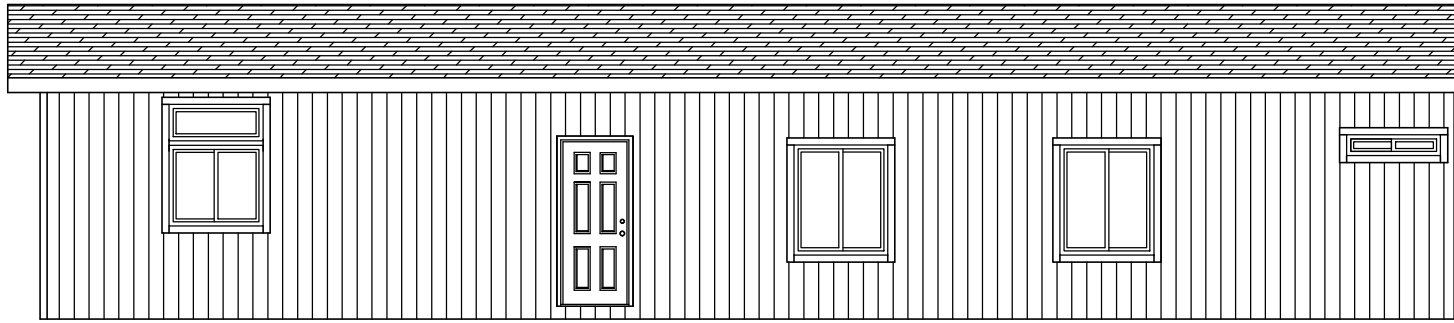

RIGHT

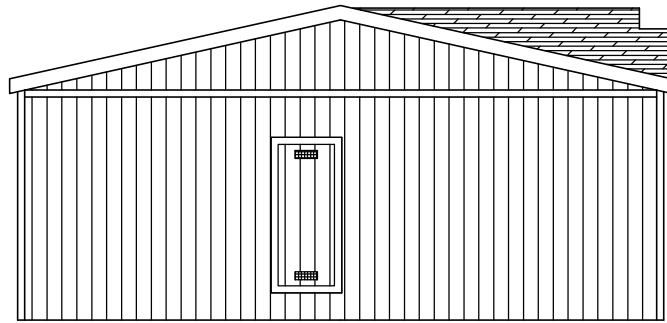

REAR

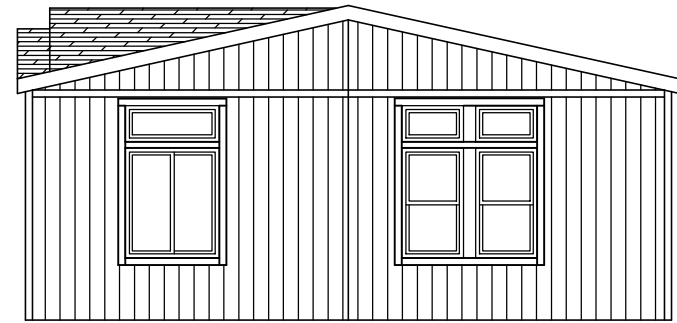

FRONT



LEFT



299 N. Smith Ave., Corona CA 92880

PROPRIETARY AND CONFIDENTIAL
 THESE DRAWINGS AND SPECIFICATIONS ARE ORIGINAL,
 PROPRIETARY AND CONFIDENTIAL MATERIALS OF
 CHAMPION HOME BUILDERS INC.
 COPYRIGHT © 1976-2015 BY CHAMPION

APPROVER'S SEAL

MODIFICATIONS

MODEL:

KB-58

58-8/57-4/26-8-3BR

TITLE:

ELEVATIONS

SHEET NO.:

AE-101

DATE: 10-21-10

SCALE: 1/8" = 1'-0"

FILENAME:


PAGE:

DRAWN BY: BMS


CHECKED BY:

KB-58-LT101


1 OF 1

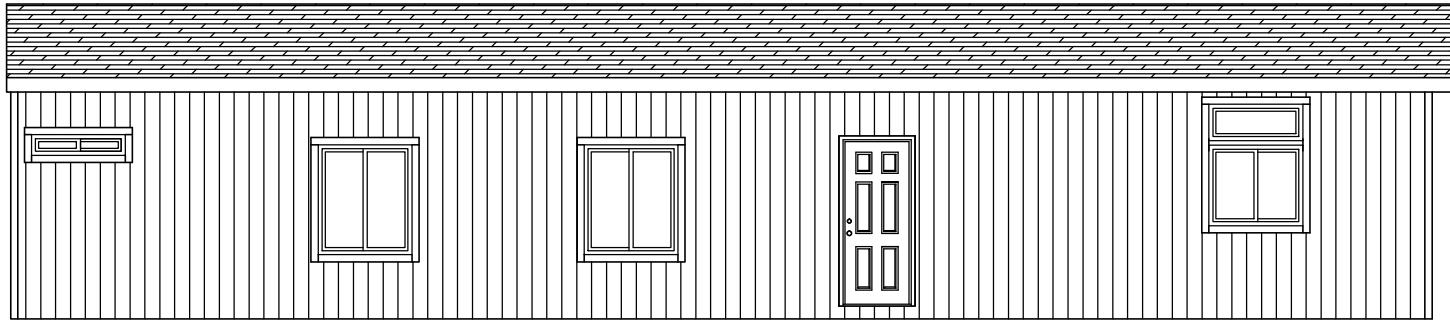


RIGHT

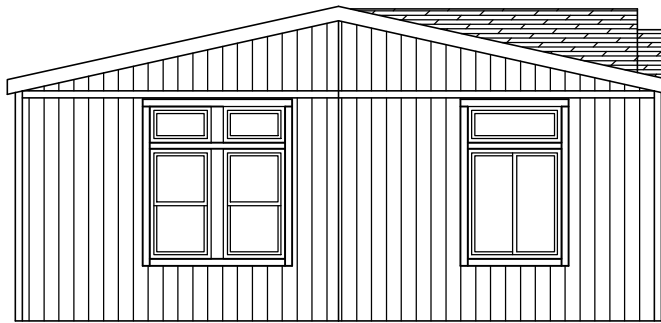

FRONT

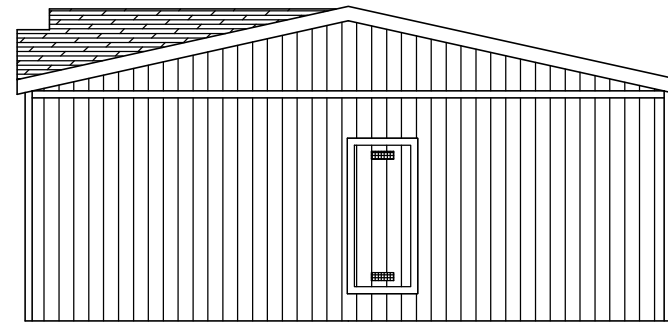

REAR

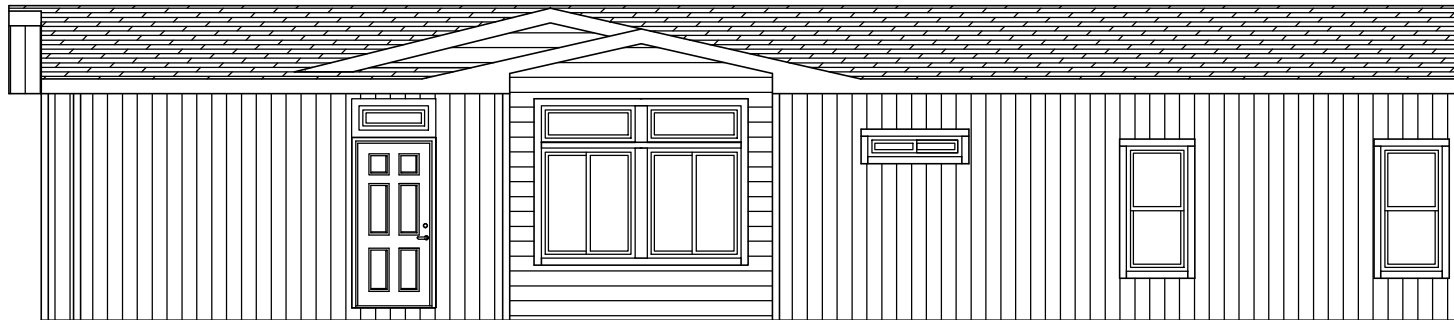

LEFT



299 N. Smith Ave., Corona CA 92880

PROPRIETARY AND CONFIDENTIAL
 THESE DRAWINGS AND SPECIFICATIONS ARE ORIGINAL,
 PROPRIETARY AND CONFIDENTIAL MATERIALS OF
 CHAMPION HOME BUILDERS INC.
 COPYRIGHT © 1976-2015 BY CHAMPION

APPROVER'S SEAL

MODIFICATIONS

MODEL:

KB-58

58-8/57-4/26-8-3BR

TITLE:

ELEVATIONS
 REVERSE

SHEET NO.:

AE-152

DATE: 10-21-10

SCALE: 1/8" = 1'-0"

FILENAME:


PAGE:

DRAWN BY: BMS

CHECKED BY:

KB-58-LT101

1 OF 1

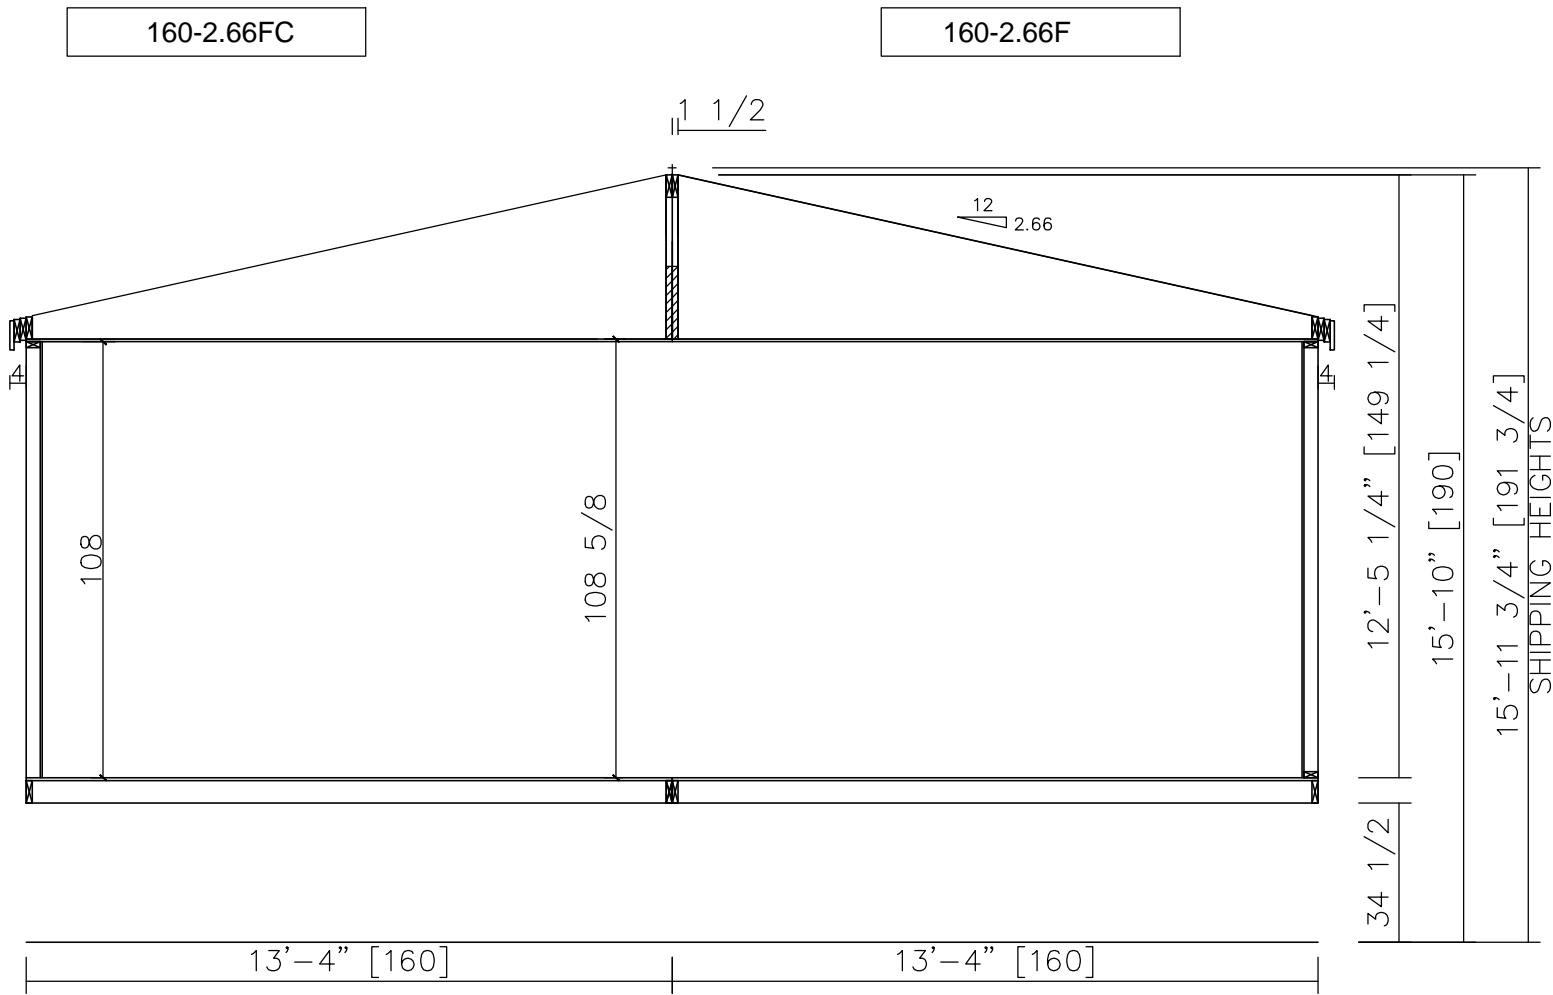

160-2.66FC

160-2.66F

1 1/2

12 / 2.66

108

108 5/8

34 1/2 | 12'-5 1/4" [149 1/4]

15'-10" [190]

15'-11 3/4" [191 3/4]

SHIPPING HEIGHTS

13'-4" [160]

13'-4" [160]

Silvercrest CHAMPION
 MANUFACTURED BEAUTIFULLY™
 299 N. Smith Ave., Corona CA 92880

PROPRIETARY AND CONFIDENTIAL
 THESE DRAWINGS AND SPECIFICATIONS ARE ORIGINAL,
 PROPRIETARY AND CONFIDENTIAL MATERIALS OF
 CHAMPION HOME BUILDERS INC.
 COPYRIGHT © 1976-2015 BY CHAMPION

APPROVER'S SEAL

MODIFICATIONS

MODEL: **KB-58**
 58-8/57-4/26-8-3BR

TITLE: **CROSS SECTION**

DATE: 10-20-10 SCALE: 1/4" = 1'-0" FILENAME:
 DRAWN BY: BMS CHECKED BY: KB-58-LT101

SHEET NO.: **AS-101**

PAGE: **1 OF 1**