

KB-64 1836 SQ. FT. (57'-0"/62'-0" x 30'-4") NO PORCH
 1891 SQ. FT. (62'-0" x 30'-4") WITH PORCH

Silvercrest CHAMPION
 MANUFACTURED BEAUTIFULLY™
 299 N. Smith Ave., Corona CA 92880

PROPRIETARY AND CONFIDENTIAL
 THESE DRAWINGS AND SPECIFICATIONS ARE ORIGINAL.
 PROPRIETARY AND CONFIDENTIAL MATERIALS OF
 CHAMPION HOME BUILDERS INC.
 COPYRIGHT © 1976-2018 BY CHAMPION

APPROVER'S SEAL

MODIFICATIONS

1-6 SEE REV LOG	BMS VARIES
7-SEE REV LOG	BMS 12-20-13
8-182" FLOORS	BMS 5-16-14
10-SEE REV LOG	AMG 06-15-15




MODEL: **KB-64**
 62/31-3BR

TITLE: **LITERATURE PLAN**

DATE: 12-13-13	SCALE: 1/8" = 1'-0"	FILENAME:
DRAWN BY: BMS	CHECKED BY:	KB-64-LT101

SHEET NO.: **LT-101**

PAGE: **1 OF 1**

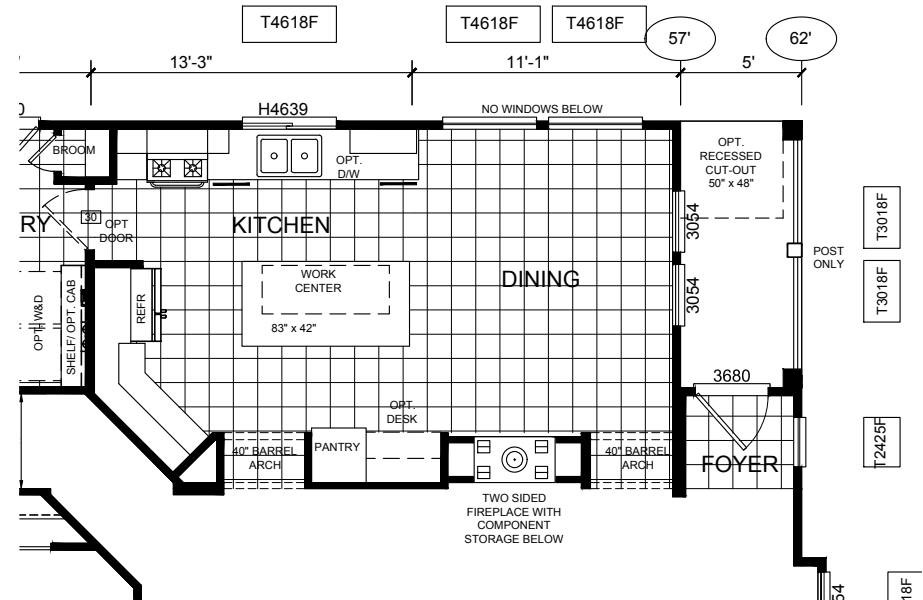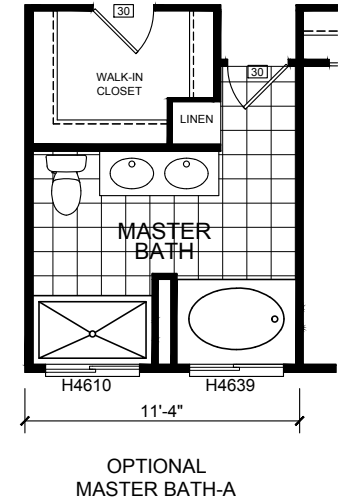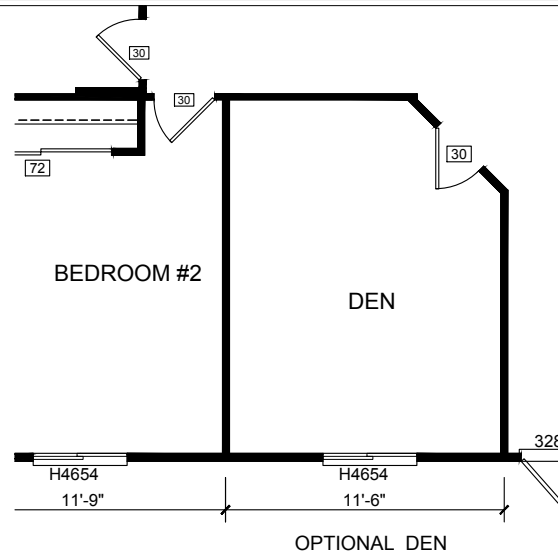

Silvercrest CHAMPION
 MANUFACTURED BEAUTIFULLY™
 299 N. Smith Ave., Corona CA 92880

PROPRIETARY AND CONFIDENTIAL
 THESE DRAWINGS AND SPECIFICATIONS ARE ORIGINAL,
 PROPRIETARY AND CONFIDENTIAL MATERIALS OF
 CHAMPION HOME BUILDERS INC.
 COPYRIGHT © 1976-2018 BY CHAMPION

APPROVER'S SEAL

MODIFICATIONS

1-6 SEE REV LOG	BMS VARIES
7-SEE REV LOG	BMS 12-20-13
7A-SEE REV LOG	TITO 1-11-14
8-182" FLOORS	BMS 5-16-14


MODEL: **KB-64**
 62/31-3BR

TITLE: **LITERATURE PLAN**
 OPTIONS

DATE: 12-13-13	SCALE: 1/8" = 1'-0"	FILENAME:
DRAWN BY: BMS	CHECKED BY:	KB-64-LT101

SHEET NO.: **LT-102**

PAGE: **1 OF 1**

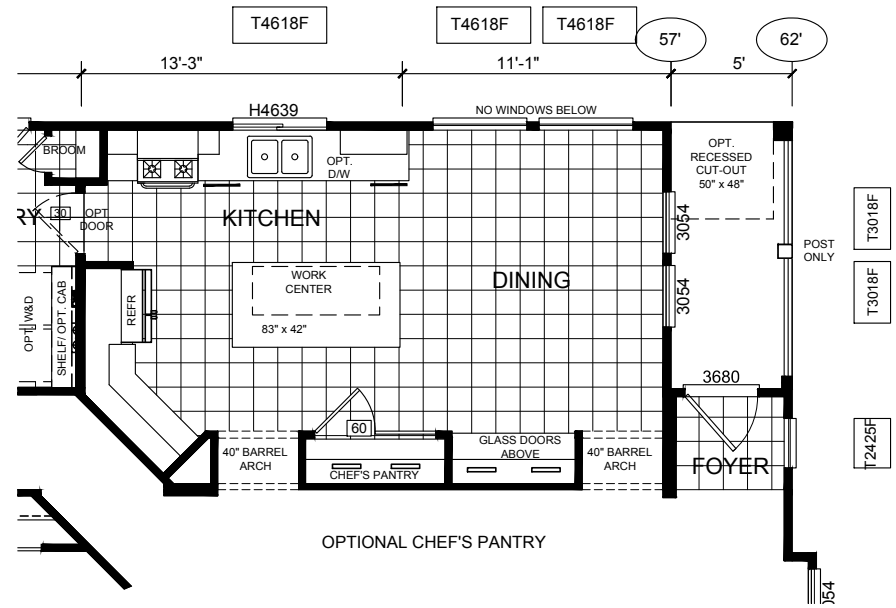

Silvercrest CHAMPION
 MANUFACTURED BEAUTIFULLY™
 299 N. Smith Ave., Corona CA 92880

PROPRIETARY AND CONFIDENTIAL
 THESE DRAWINGS AND SPECIFICATIONS ARE ORIGINAL,
 PROPRIETARY AND CONFIDENTIAL MATERIALS OF
 CHAMPION HOME BUILDERS INC.
 COPYRIGHT © 1976-2018 BY CHAMPION

APPROVER'S SEAL

MODIFICATIONS


MODEL: **KB-64**
 62/31-3BR

TITLE: **LITERATURE PLAN**
 OPTIONS


DATE: 5-29-14 SCALE: 1/8" = 1'-0" FILENAME:
 DRAWN BY: BMS CHECKED BY: KB-64-LT101

SHEET NO.:
LT-103

PAGE:
 1 OF 1

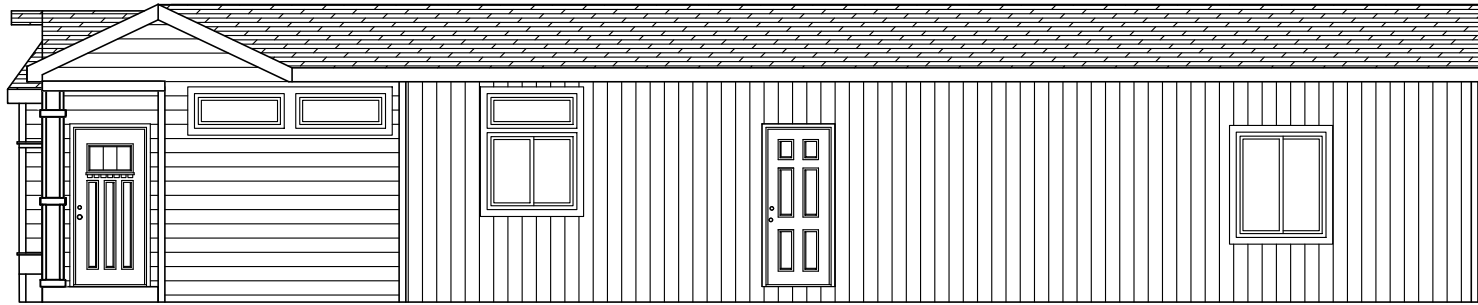


RIGHT

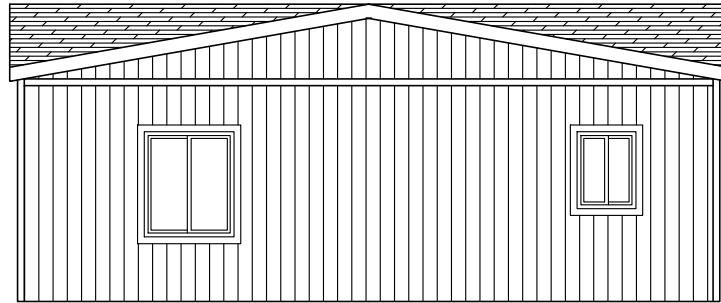

REAR



FRONT

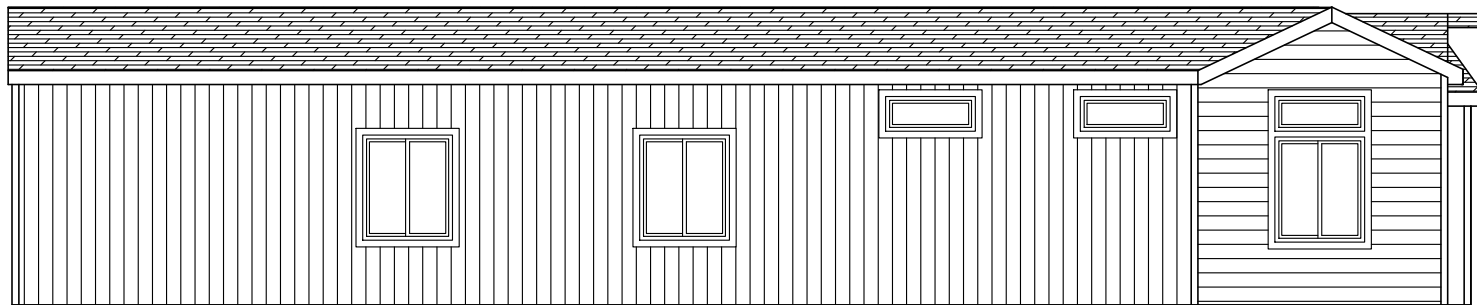

LEFT

Silvercrest CHAMPION
MANUFACTURED BEAUTIFULLY™
 299 N. Smith Ave., Corona CA 92880

PROPRIETARY AND CONFIDENTIAL
 THESE DRAWINGS AND SPECIFICATIONS ARE ORIGINAL.
 PROPRIETARY AND CONFIDENTIAL MATERIALS OF
 CHAMPION HOME BUILDERS INC.
 COPYRIGHT © 1976-2018 BY CHAMPION

APPROVER'S SEAL

MODIFICATIONS

1-6 SEE REV LOG	BMS VARIES
8-182" FLOORS	BMS 5-16-14
10-SEE REV LOG	AMG 06-15-15


MODEL: **KB-64**
 62/31-3BR

TITLE: **ELEVATIONS**

DATE: 12-11-13	SCALE: 3/32" = 1'-0"	FILENAME:
DRAWN BY: BMS	CHECKED BY:	KB-64-LT101

SHEET NO.:
AE-101

PAGE:
 1 OF 1

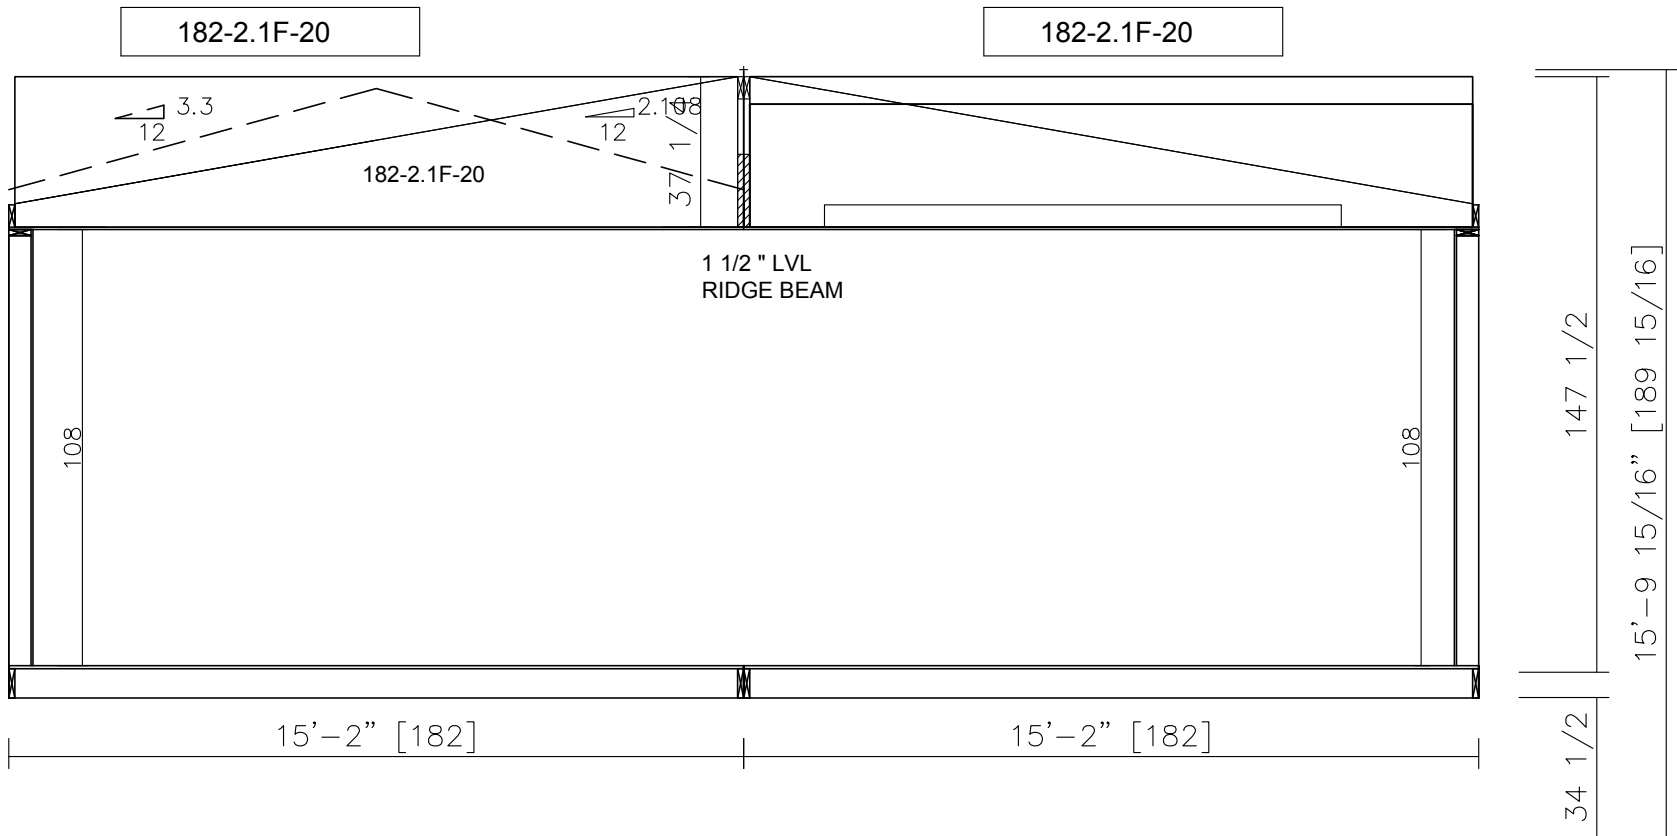

Silvercrest CHAMPION
 MANUFACTURED BEAUTIFULLY™
 299 N. Smith Ave., Corona CA 92880

PROPRIETARY AND CONFIDENTIAL
 THESE DRAWINGS AND SPECIFICATIONS ARE ORIGINAL.
 PROPRIETARY AND CONFIDENTIAL MATERIALS OF
 CHAMPION HOME BUILDERS INC.
 COPYRIGHT © 1976-2018 BY CHAMPION

APPROVER'S SEAL

MODIFICATIONS
 8-182" FLOORS BMS 5-16-14

MODEL: **KB-64**
 62/31-3BR

TITLE: **CROSS SECTION**

DATE: 12-04-13 SCALE: 1/4" = 1'-0" FILENAME:
 DRAWN BY: BMS CHECKED BY: KB-64-LT101

SHEET NO.: **AS-101**

PAGE: **1 OF 1**

